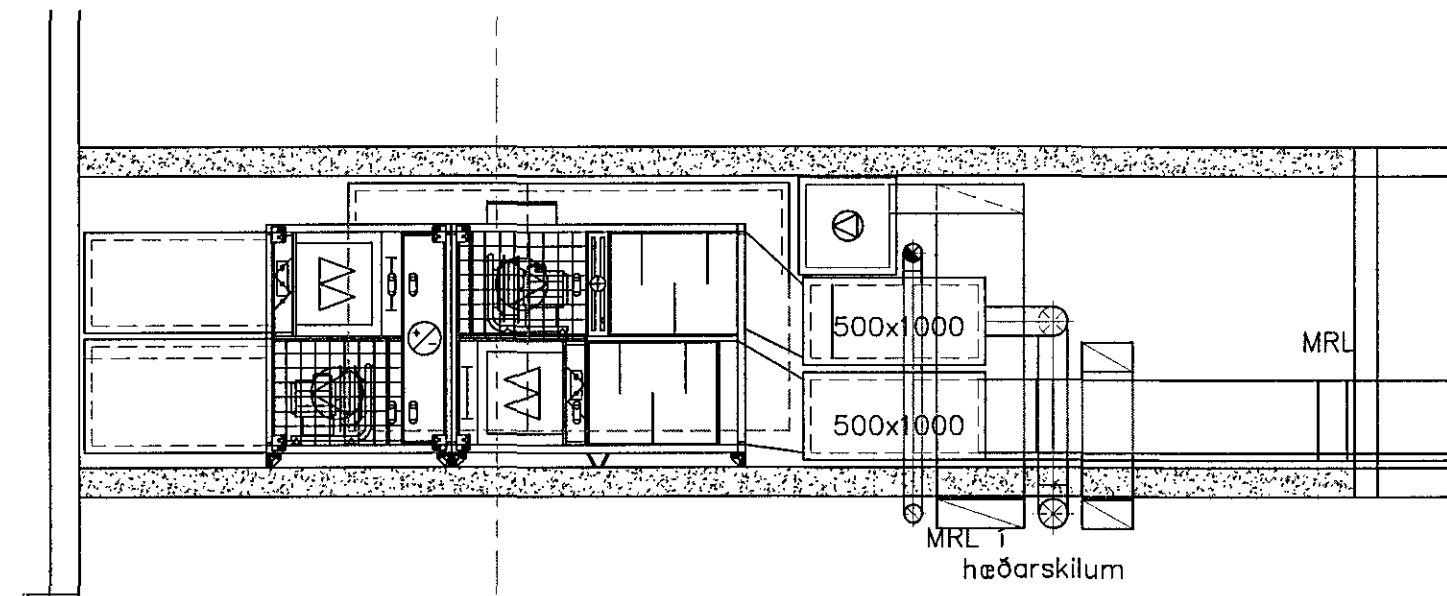
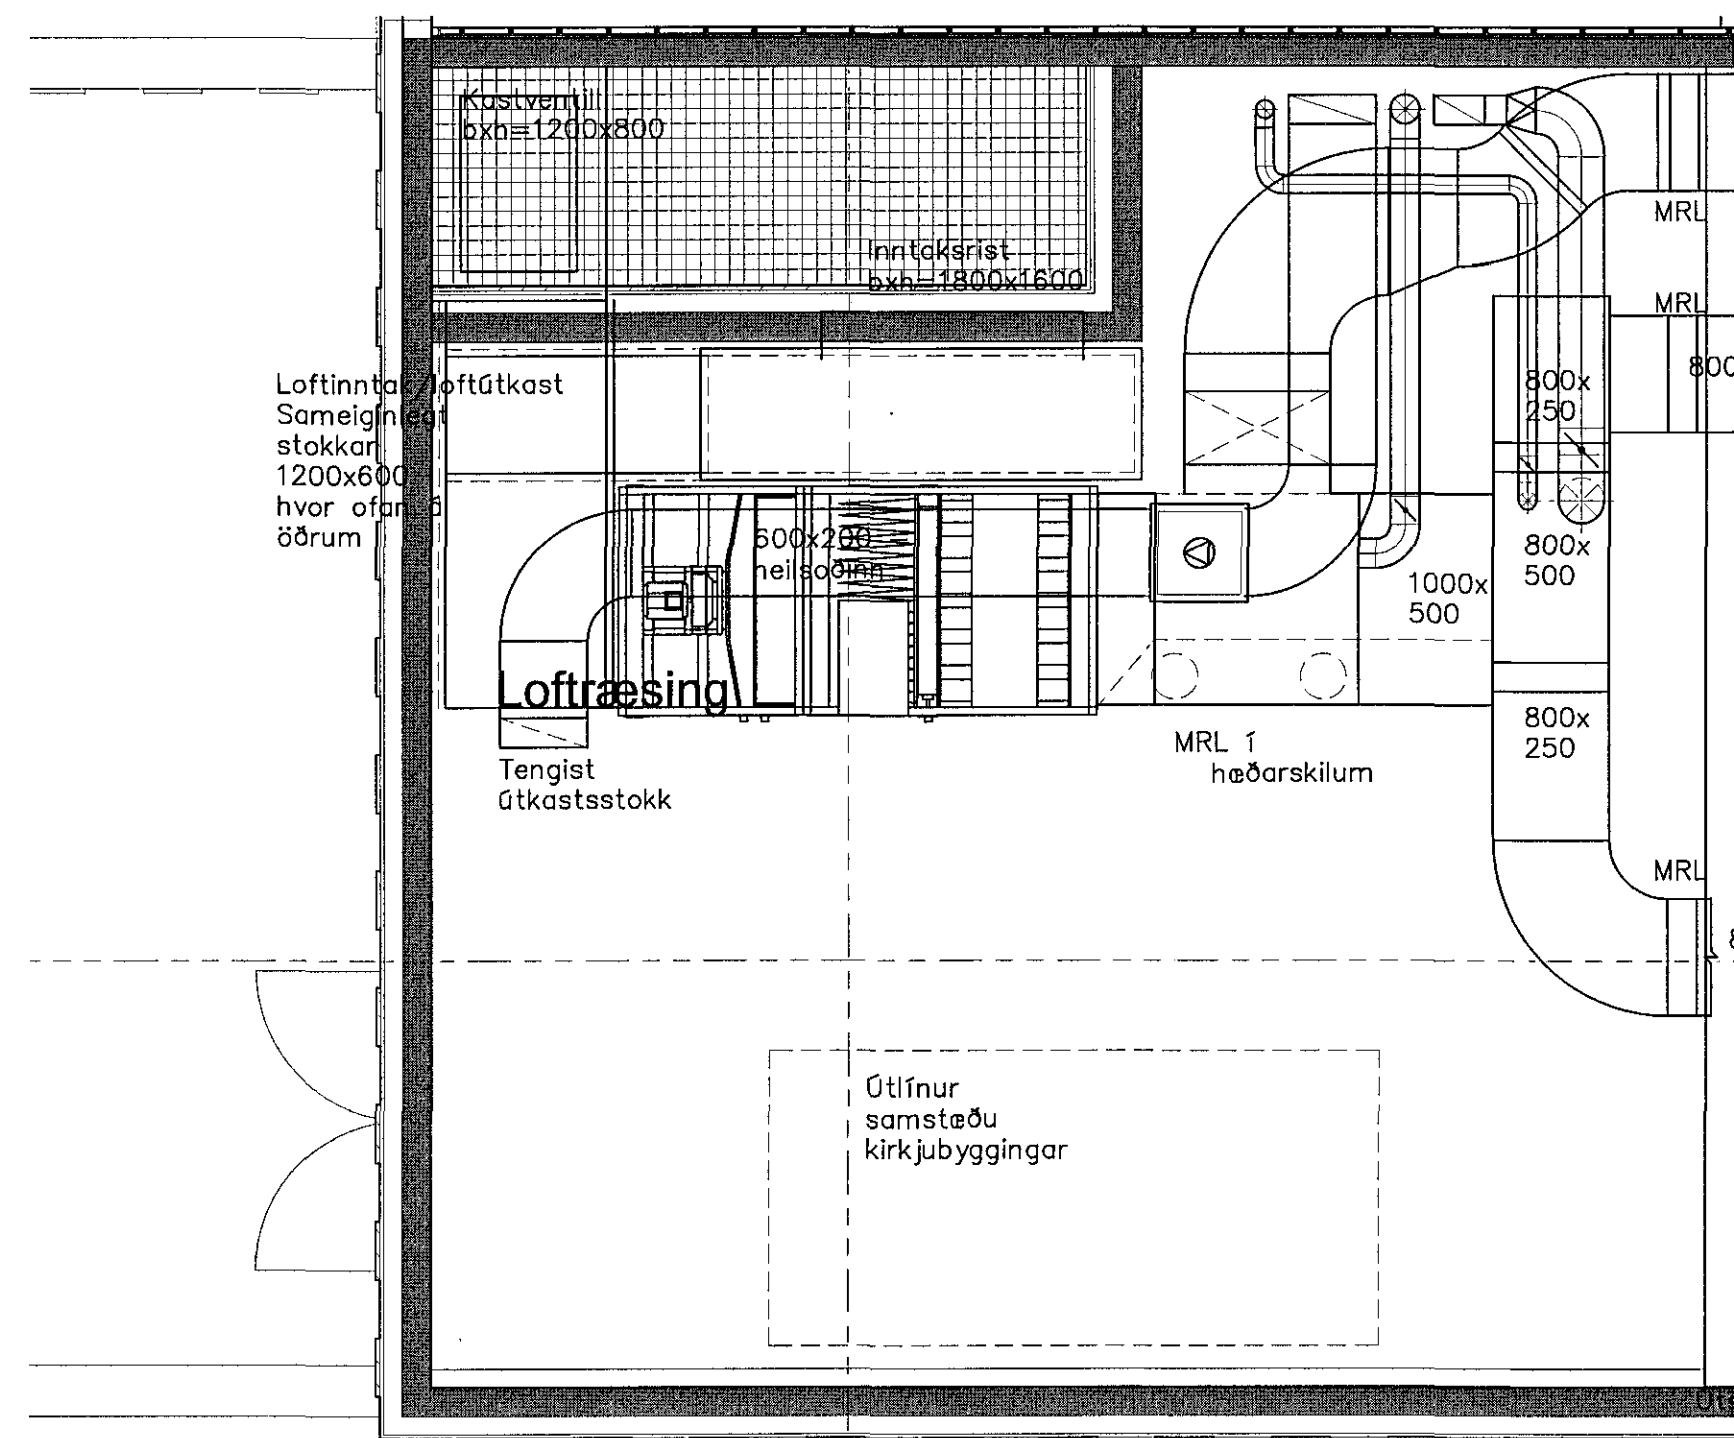

 Samþykkt Þann
23 NOV 2015
 Byggingufulltrúi / Hafnar 11
 Fh. Sigurður Steinar Jónsson
 Undirskrift samræmingarhönnuðar

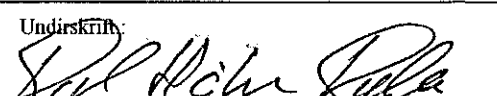


Lyklamynd



Grunnmynd 1. Lofttræsiklefa 1:50

Blökkur Þórunnsson


No. BRYTING		DAGS	
ÁSTJARNARSÓKN			
Kirkjuvellir 1			
Lofttræsing			
Grunnmynd 2. hæðar - lofttræsiklefi			
Kvæði: 1:50	Dagur: 13.11.2015		Tekning nr. L-03
Hannað: KJK	Yfirskild:		
Teknað: KJK	Staðfestir:		
BLIKKsmiðurinn hf			
Tæknidæild			
MALARHÓFDA 8, 108 REYKJAVÍK			
Sími: 5772727 Fax: 5772737			
Póstfang: blökk@blökk.is			
Undirskriftir:			
			
ID 191262-2209			

Ath: Tekning í A1