




A 701 Lóðrétt deili

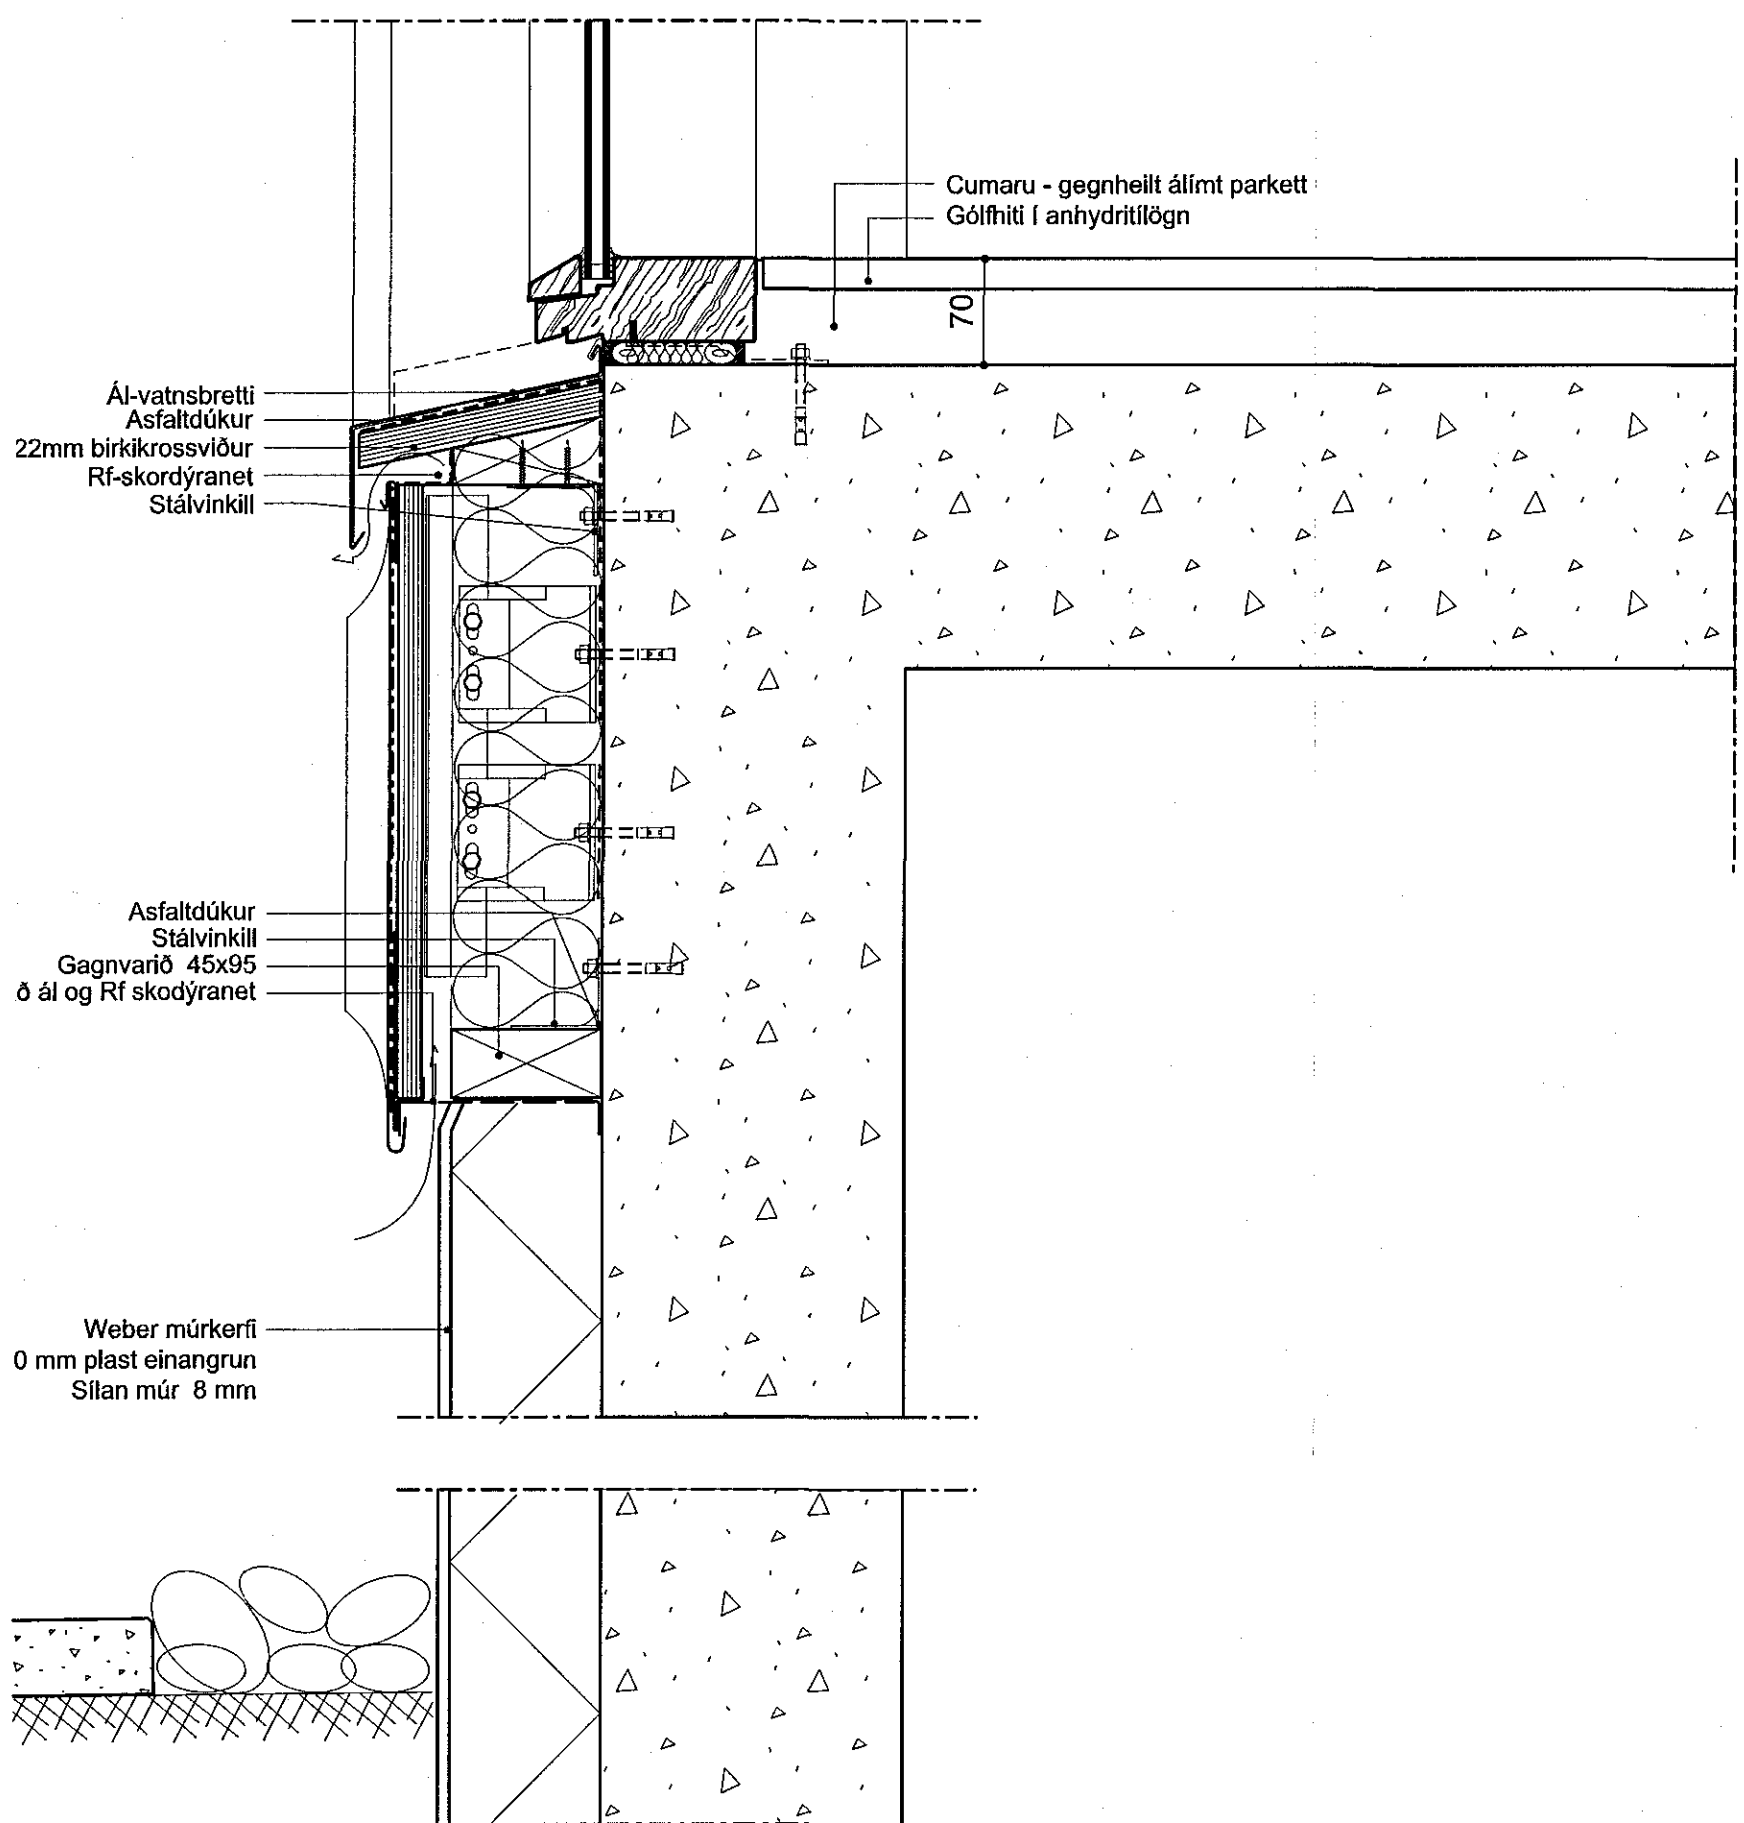


B 701 Lóðrétt deili

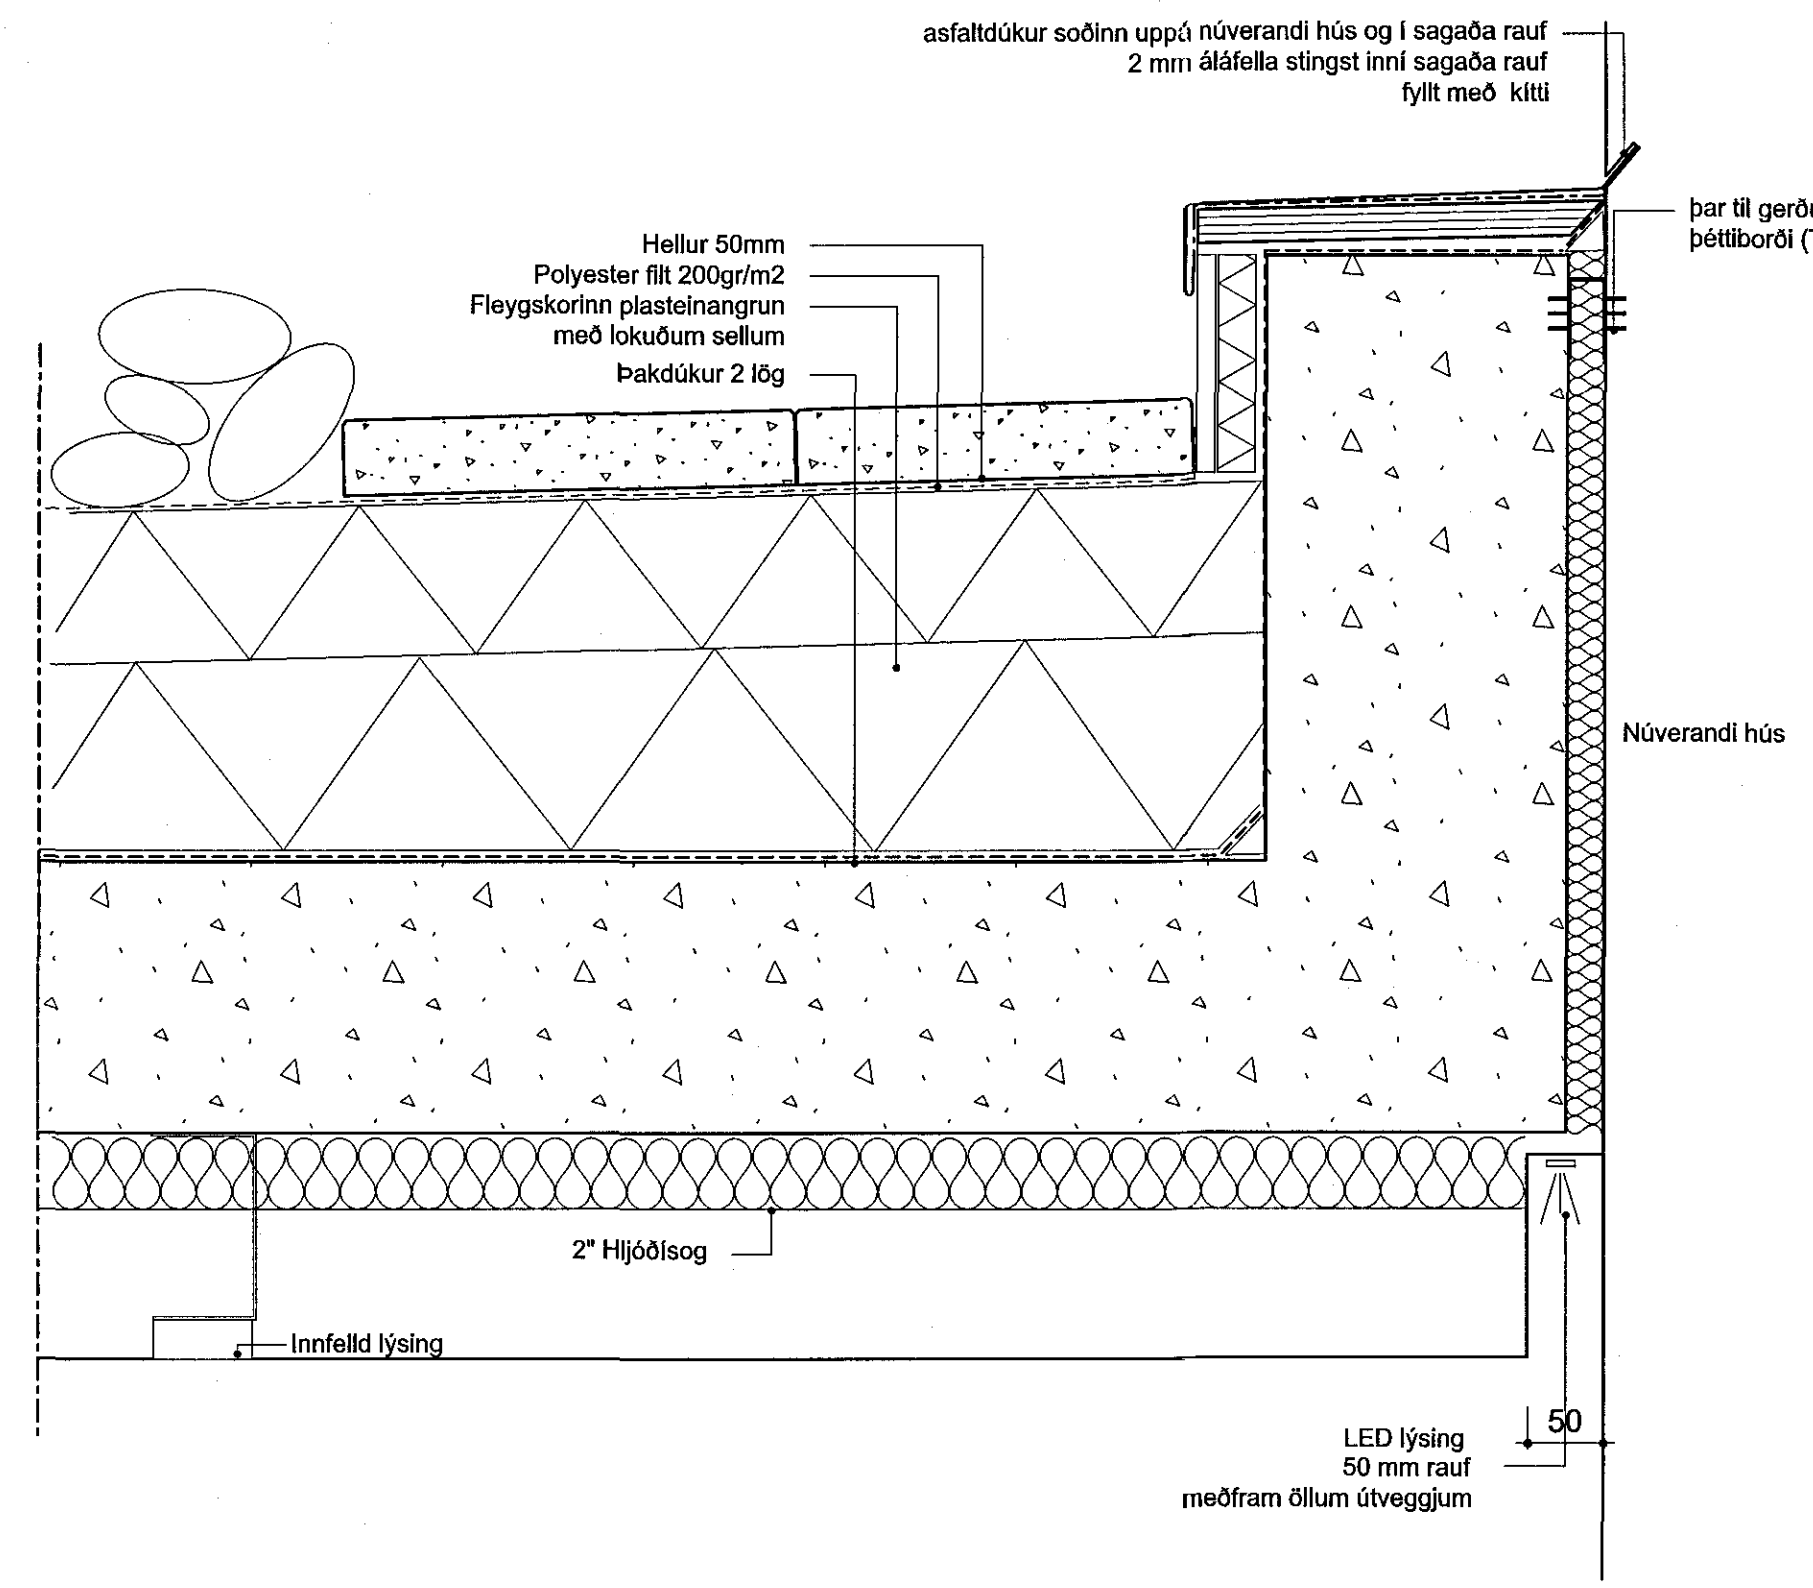


C 701 Lóðrétt deili

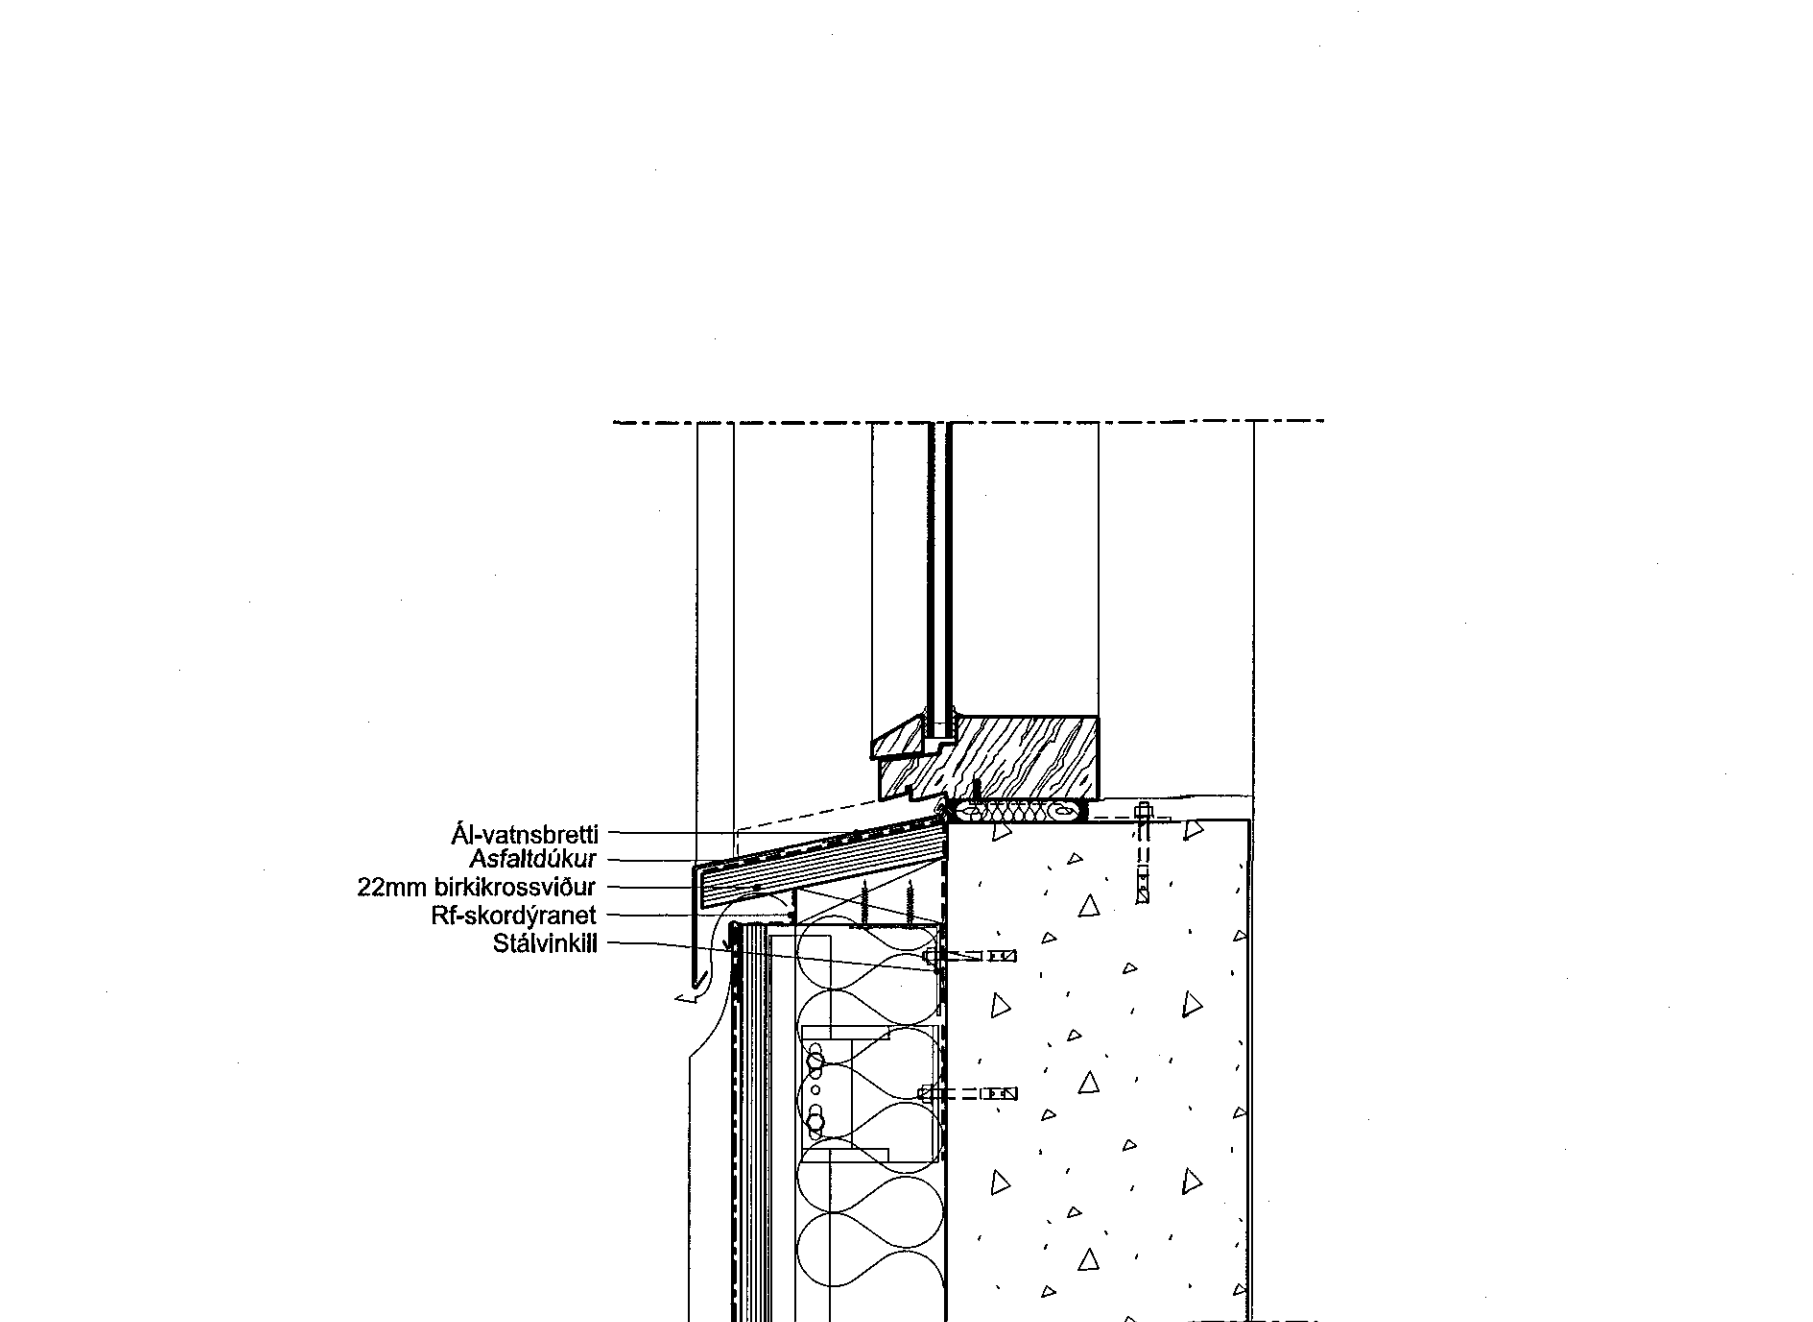

D 701 Lóðrétt deili

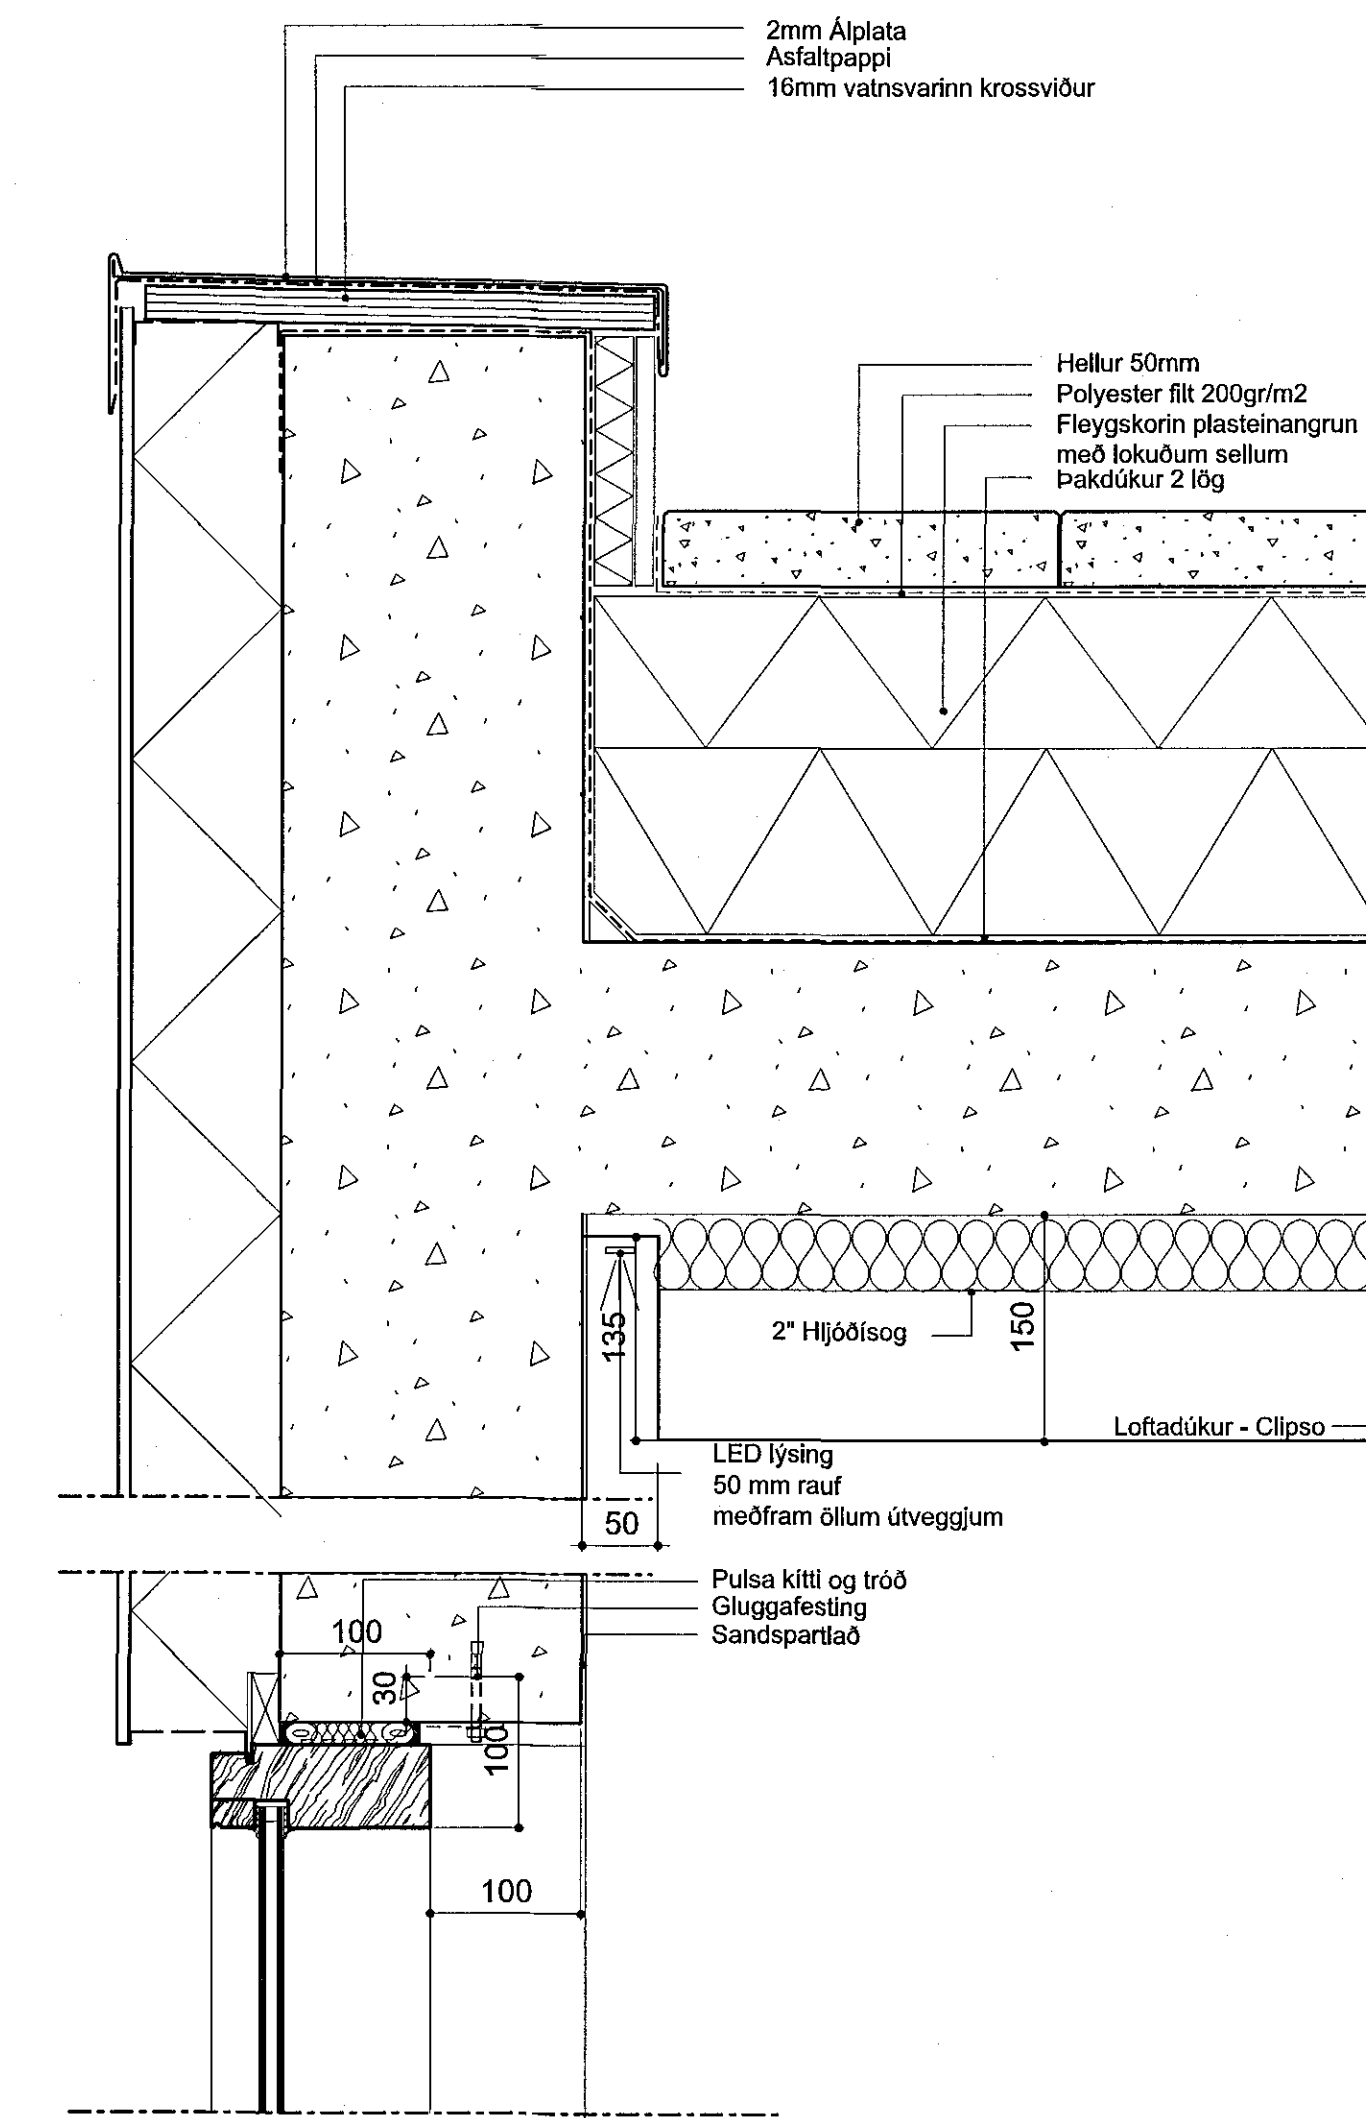

E 701 Lóðrétt deili

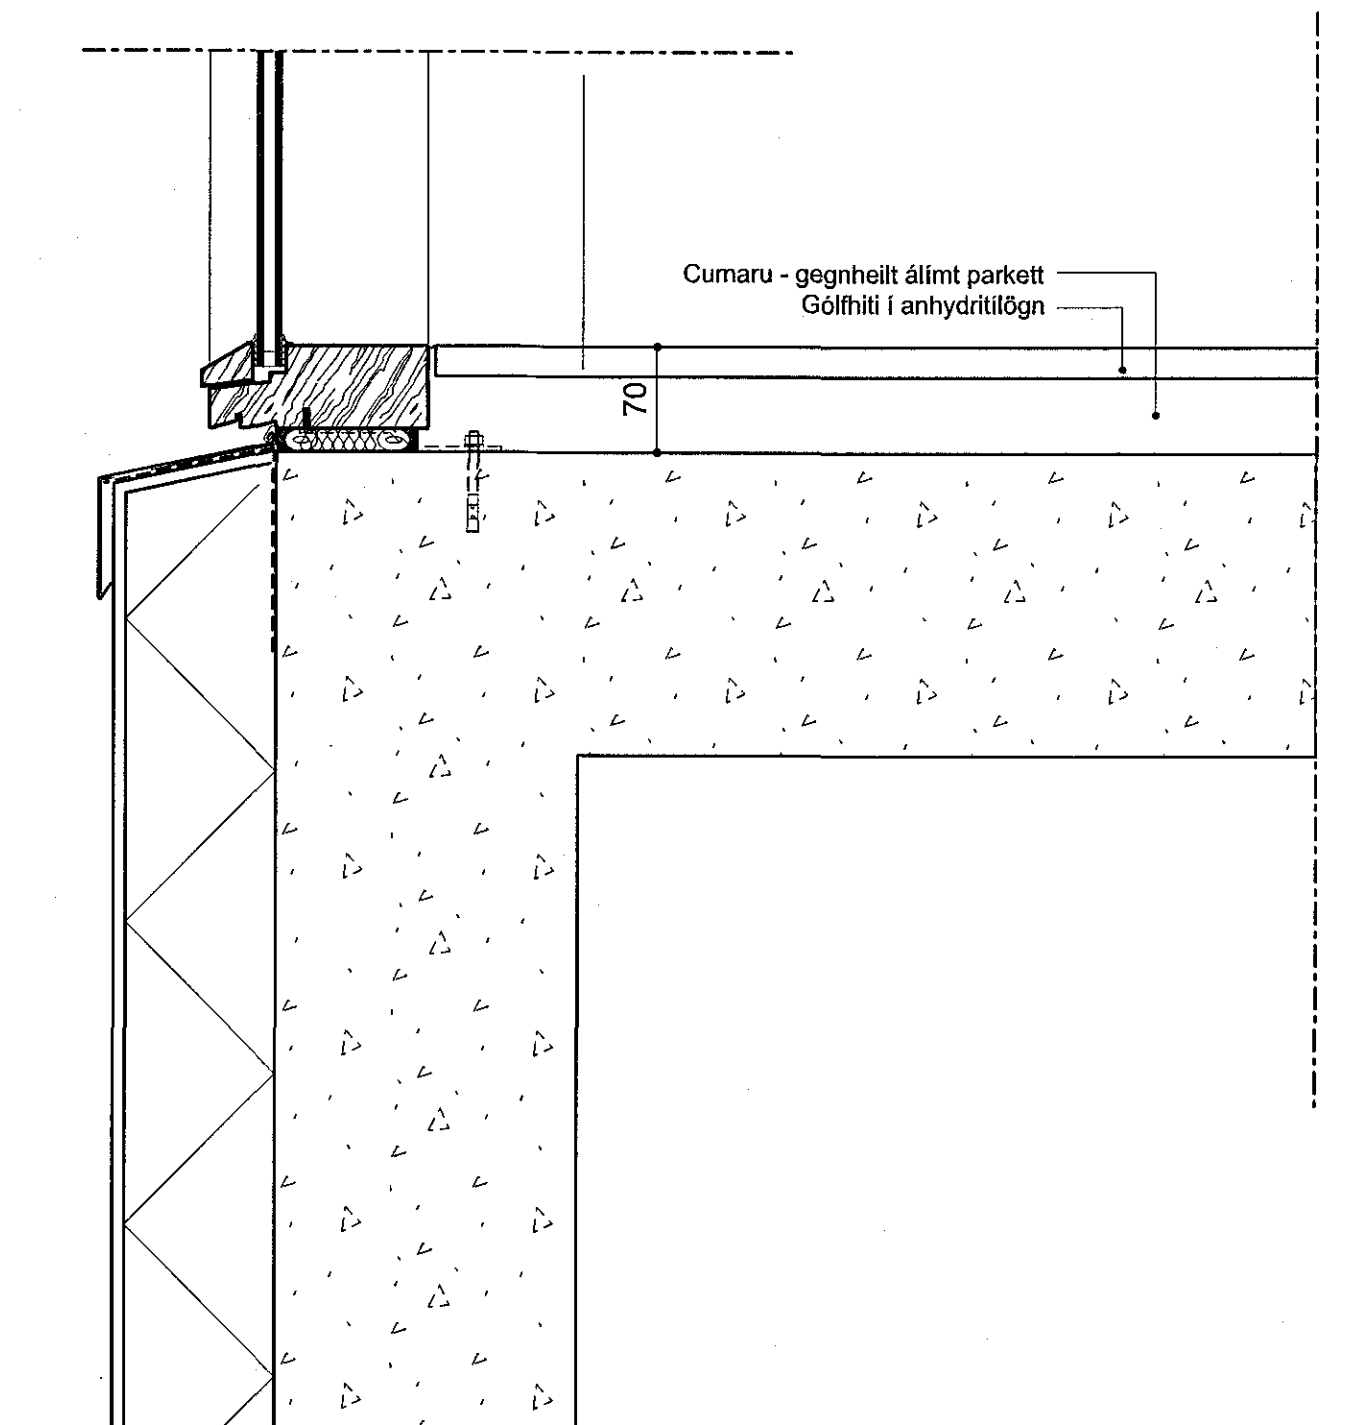

F 701 Lóðrétt deili

Samblykt þann
11 MAR 2016
Byggingarritun
Fh. Sigurður Steinar Jónsson

Endurskoðun:	Dagur:	Tekur, Yfirt:
D:		
C:		
B:		
A:		

HAMARSBRAUT 12
STADGREINIR 1400-01-33900120
VERKKAUPI: Gunnar Ágúst Beinteinsson
KENNITALA VERKKAUPA: 260966-3599

VERKTEIKNING NÚMÉR 2 AF 3

LFNI: LÓDRÉTT DEILI
MÆLIKVARÐI: 1:5
FRUMSTÆRD BLAÐS: A1
TEIKNAR: KMK VERKNI: 1301
YRFARIR: IC TEIKN. NR.: 710
DAGSETNING ÚTGÁFU: 04.09.2015 ENDURSIK:

VA ARKITEKTAR
105 reykjavík
KE: 460400-3510
Sími: 530 6990
fax: 530 6991
vaarkitektar@vaarkitektar.is
www.vaarkitektar.is

ÚTGEFANDI: Karl Magnús Karlsson KT: 140566-5949

Tekning þessi er gefin út af undirritaðum fyrir hönd ségjanda höfundar. VA Arkitektar ehf. Tekningarnar má ekki nota með neðrum hætti, að hluta ill ofta í heild án skriflegs keyfi-tilfunda.