



Sökkulskaut 1.hæð, 1:50

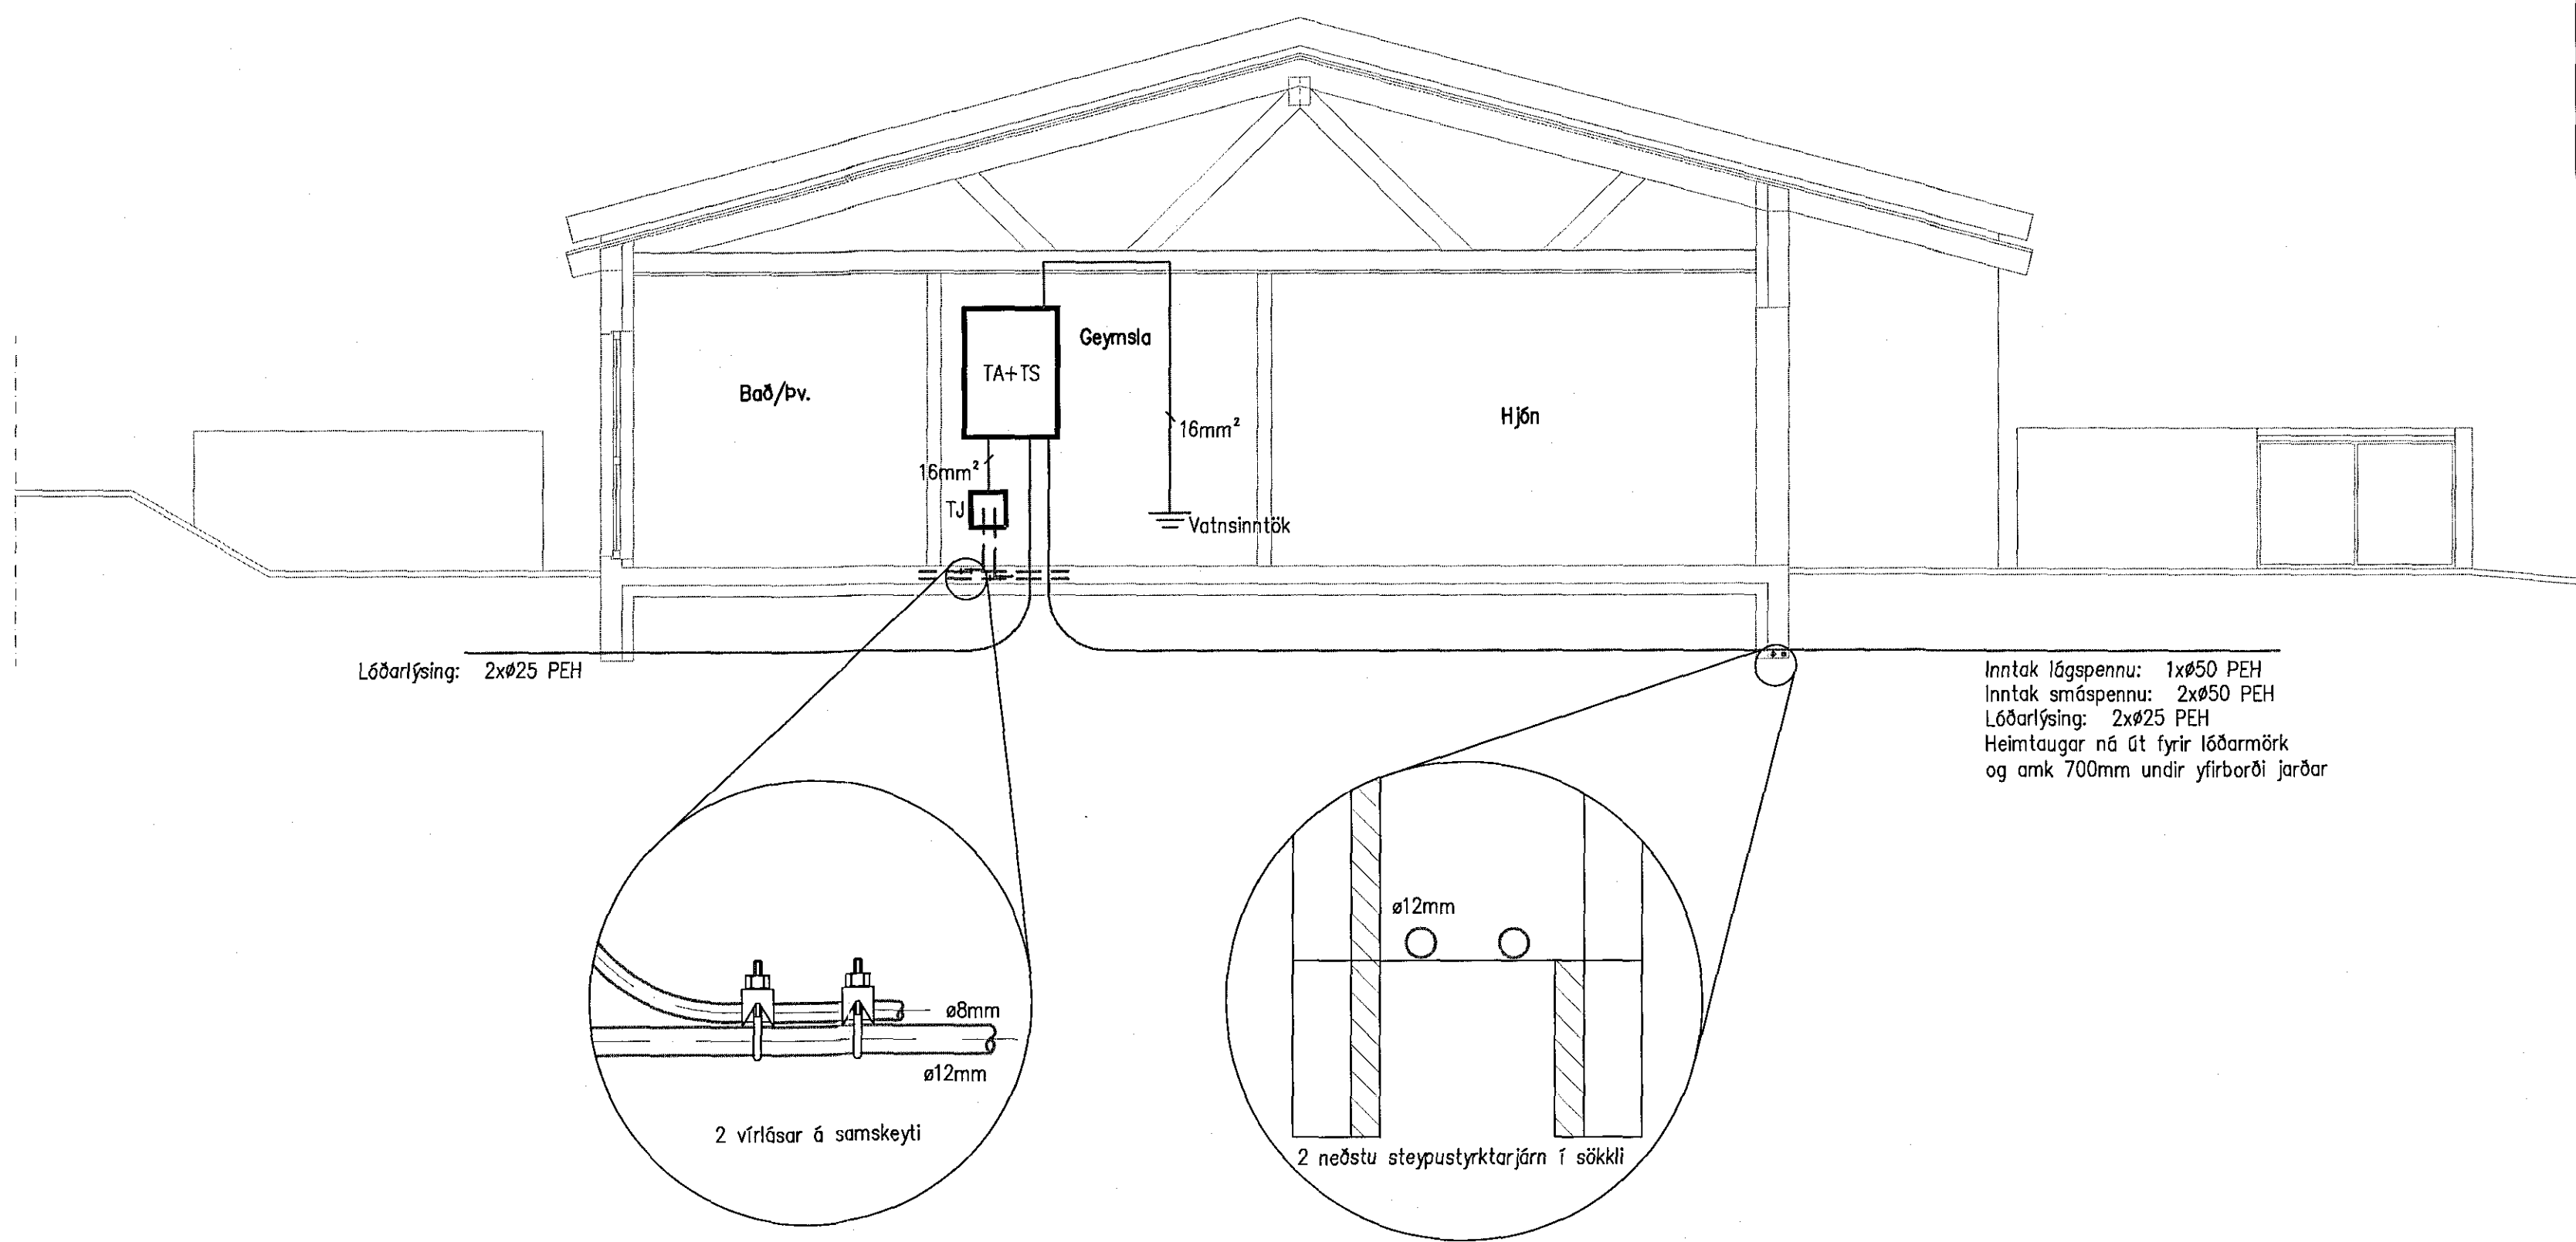

Snið A-A, 1:50

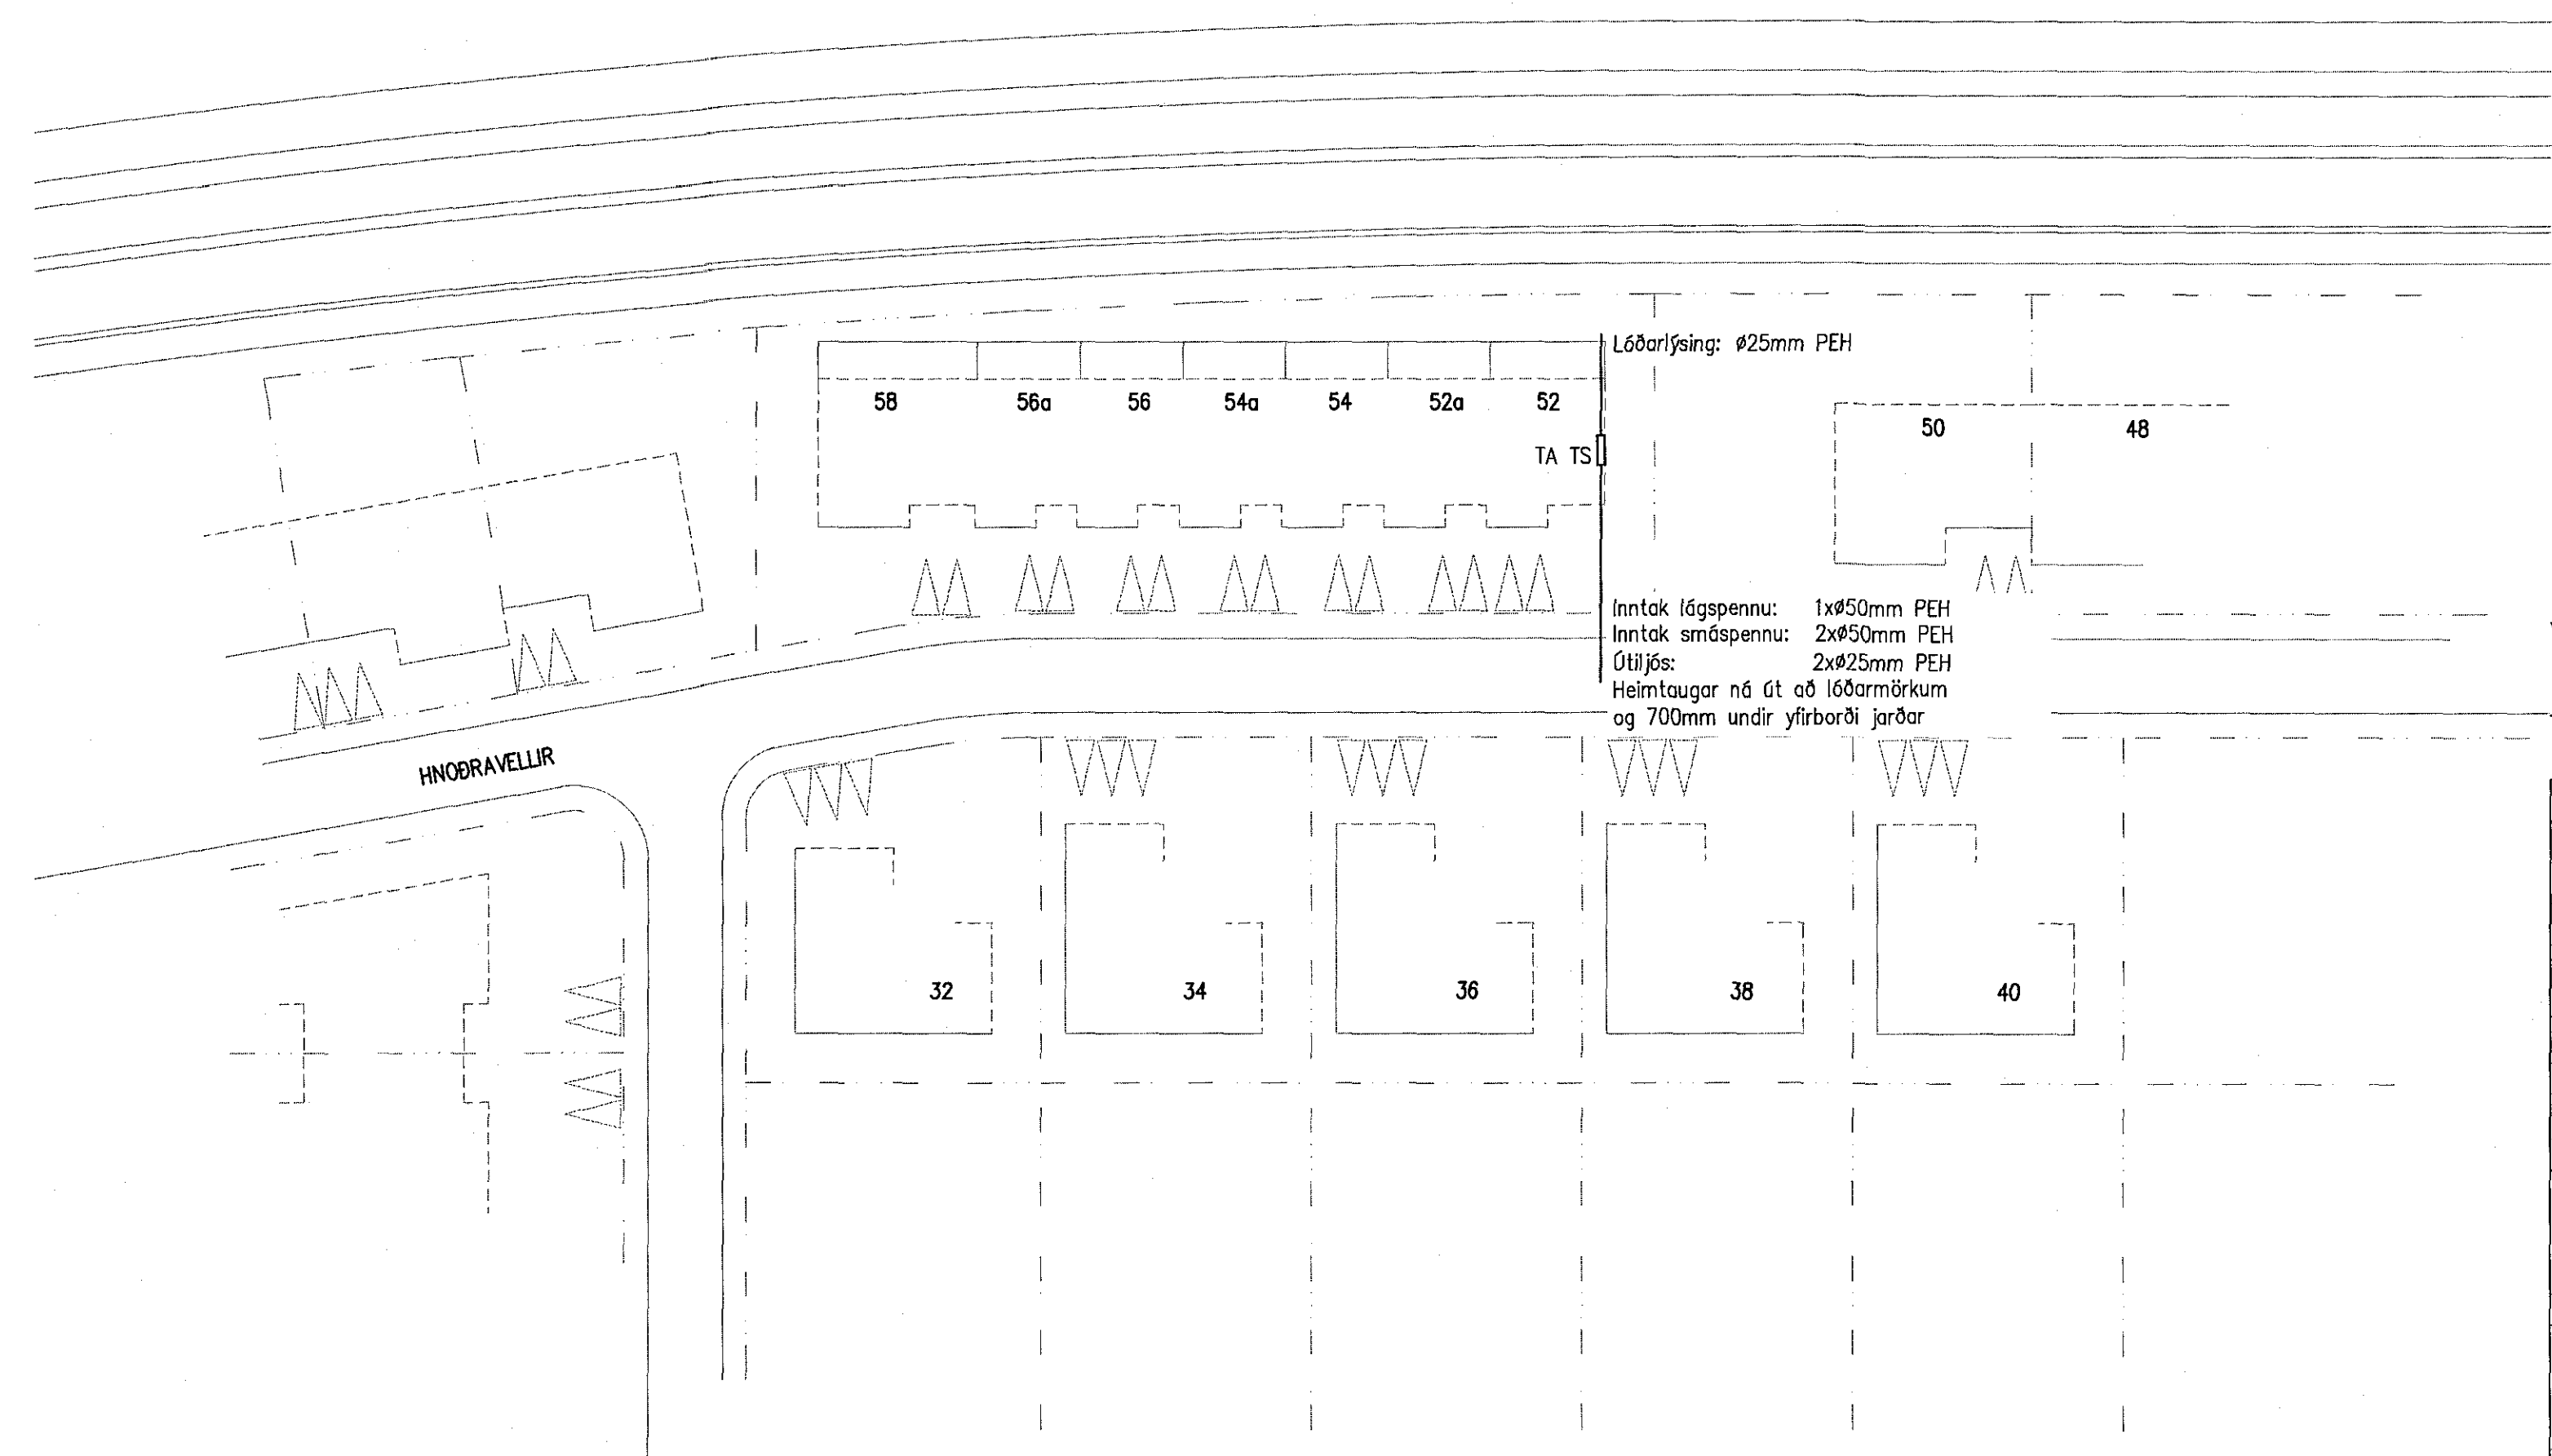

Afstöðumynd, 1:500

VERKHÖNNUN
VERKFRÆÐIRÁÐGJÖF

AKRALIND 6, 203 KÓPAVOGI
Sími: 570-5800, KÍ: 650 107-1280
WWW.VERKHONNUN.IS, VERKHONNUN@VERKHONNUN.IS

B1	22.02.2016	Teikningar upptæðar	GÖJ
Br.	Dag.	Þingfang	Br. SR

Magnús B. Þórðarson KÍ:030879-4149

Sími: 0702 49 3919

HNOÐRAVELLIR 52
RAFLAGNIR
AFSTÖÐUMYND, SNIÐ, SÖKKULSKAUT

Sími: x:\2014-01\027\teikn\raf\HV-1001.dwg

gretar@verkhonnun.is	MBÞ	GÖJ	19.05.2014	1:50/1:500	A1
Handb.	Vísirb.	Tekub.	Dag.	Merkurbl.	Bakgrun.

2014-01-027 HV52-1001 B