
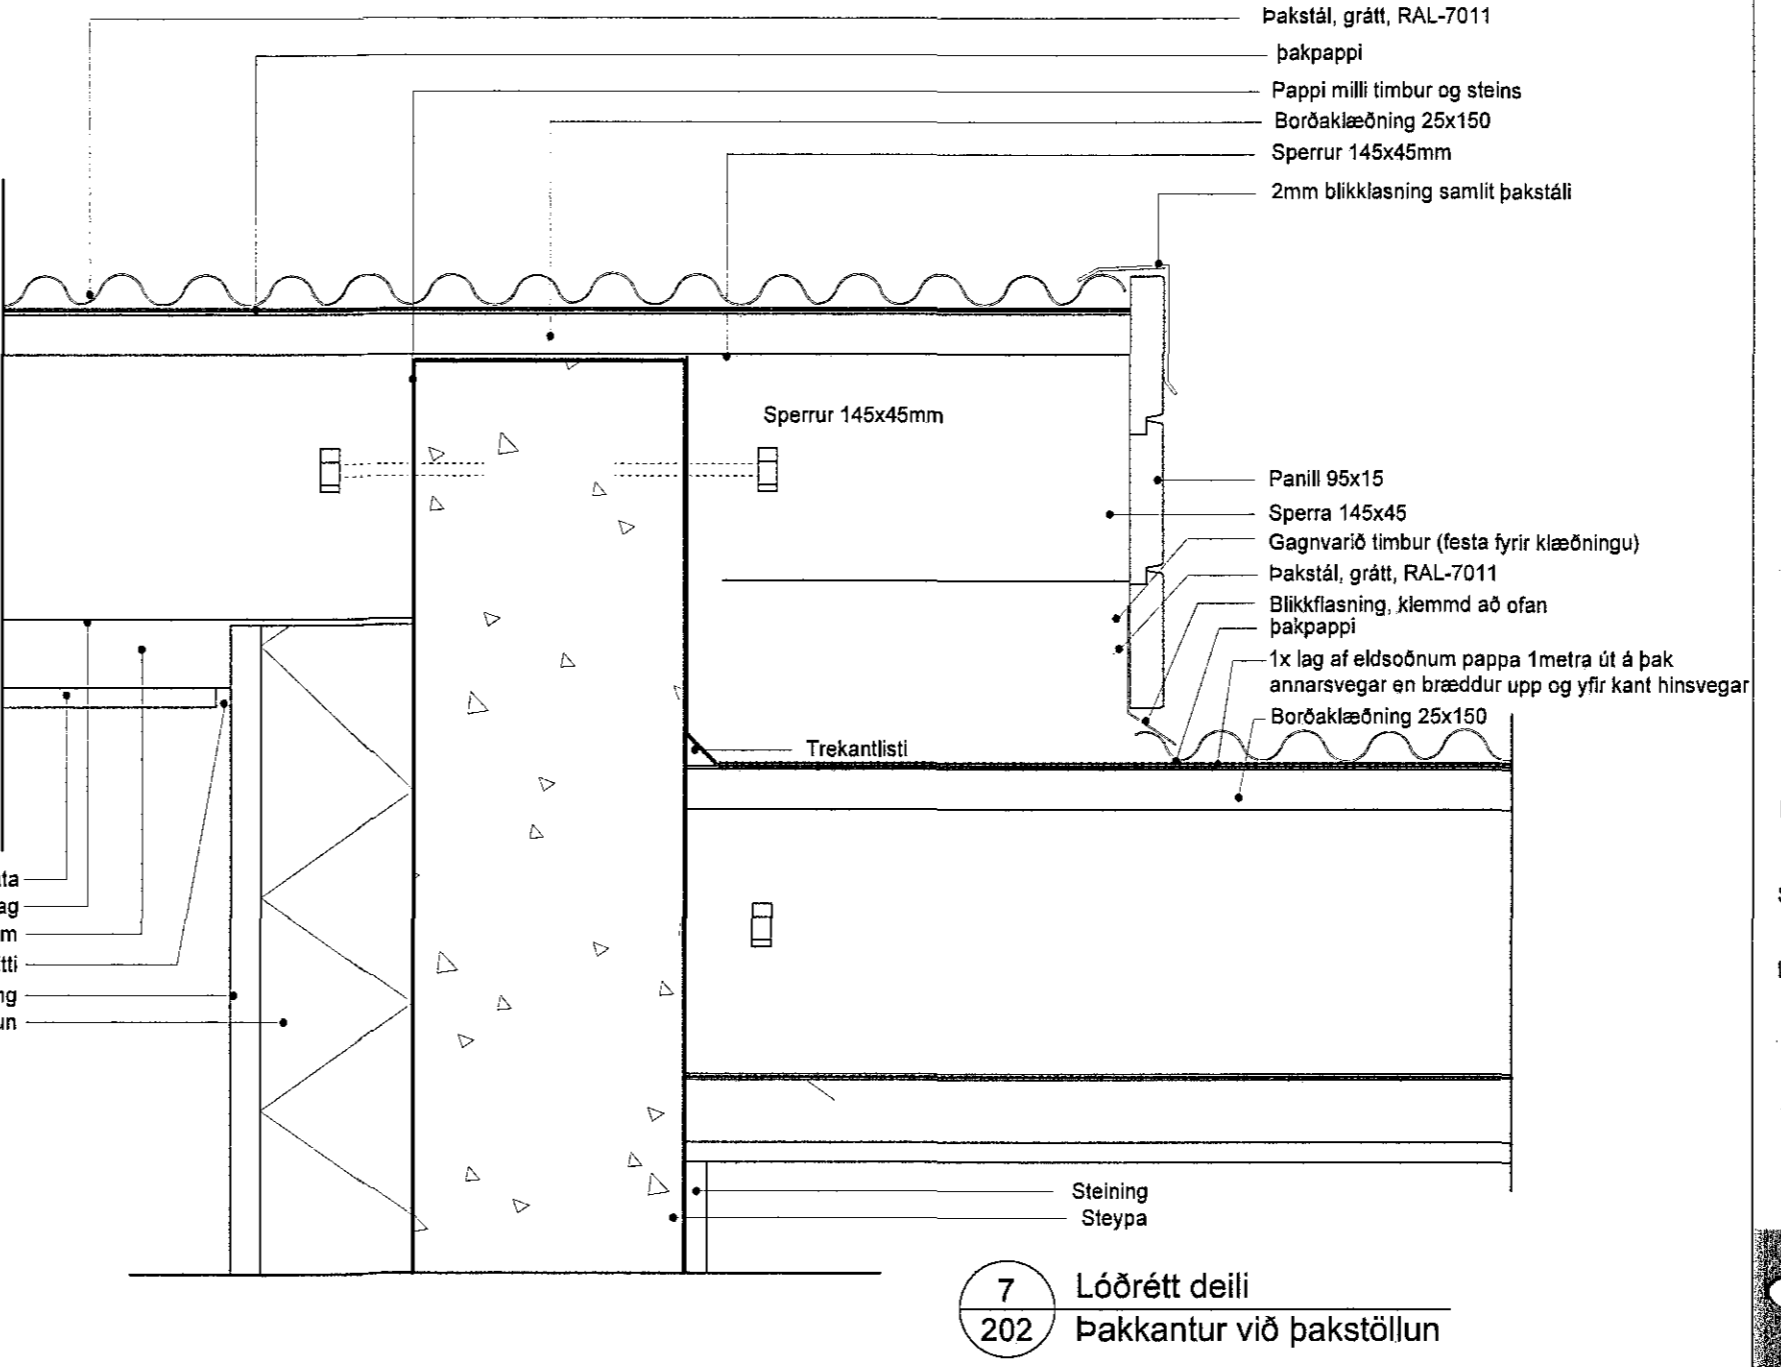
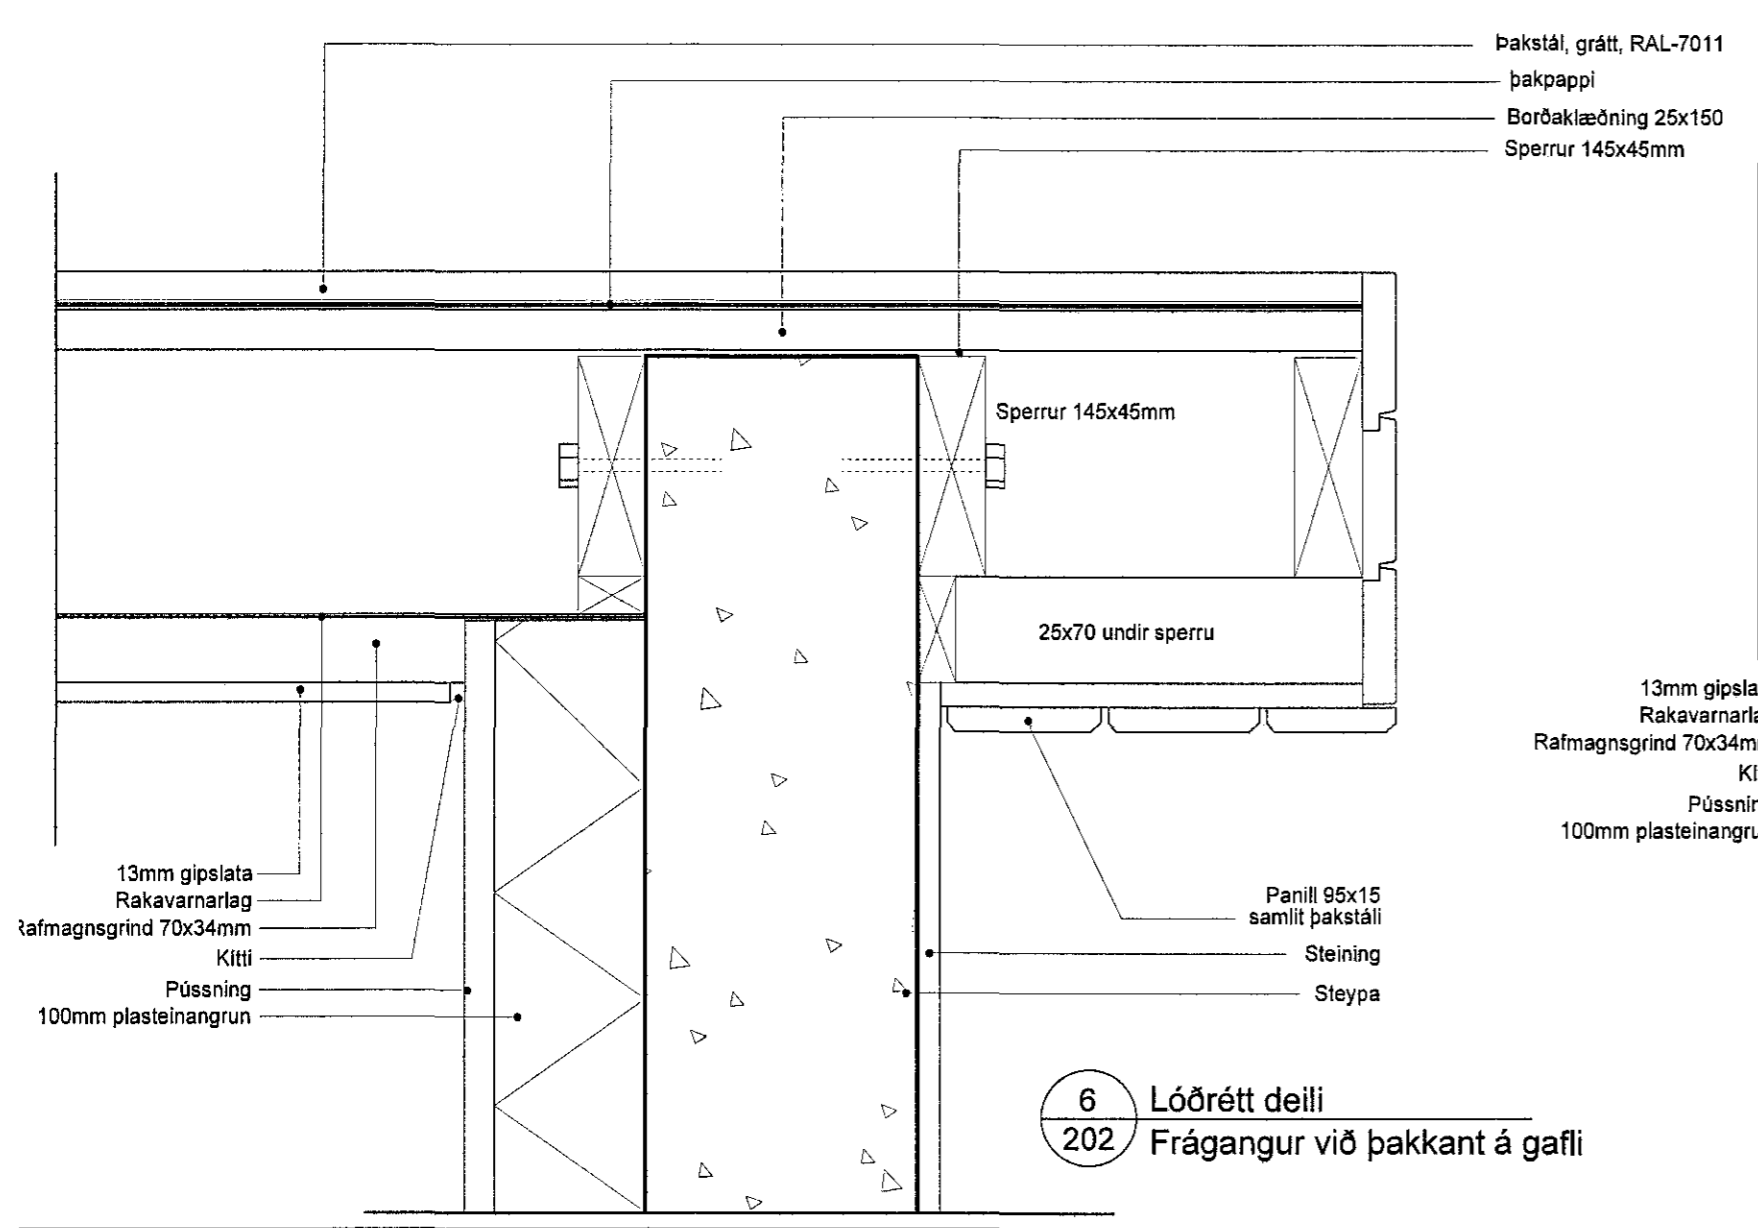
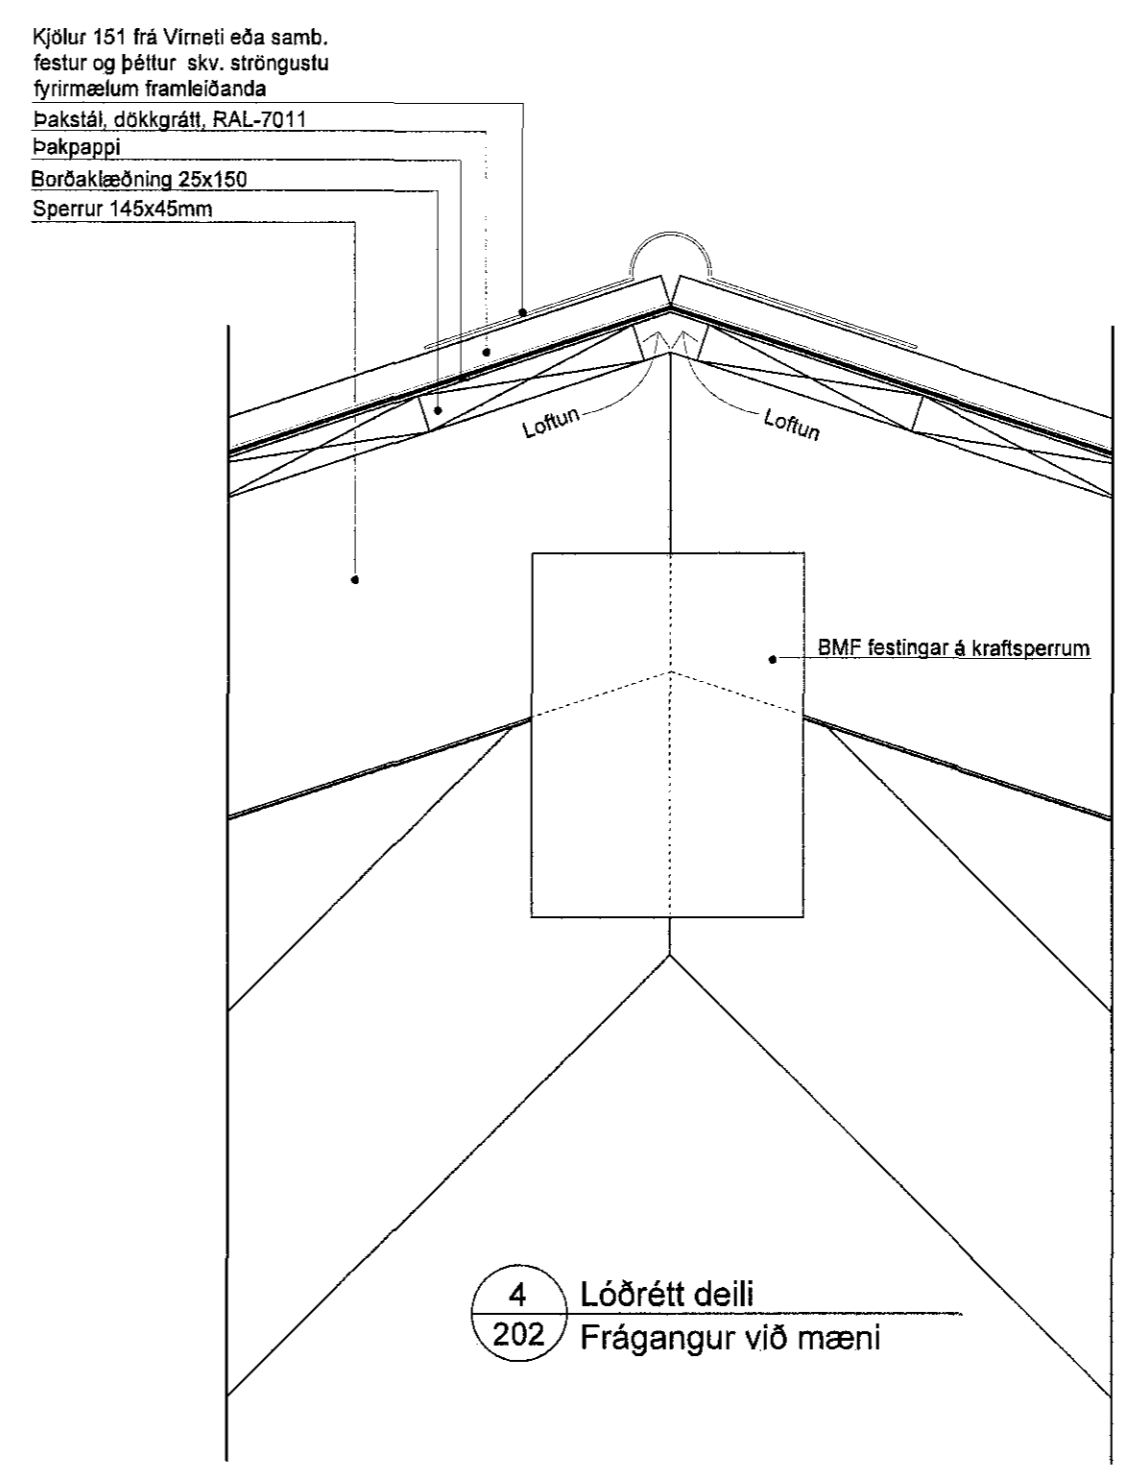


11/316/405189-92,93,94

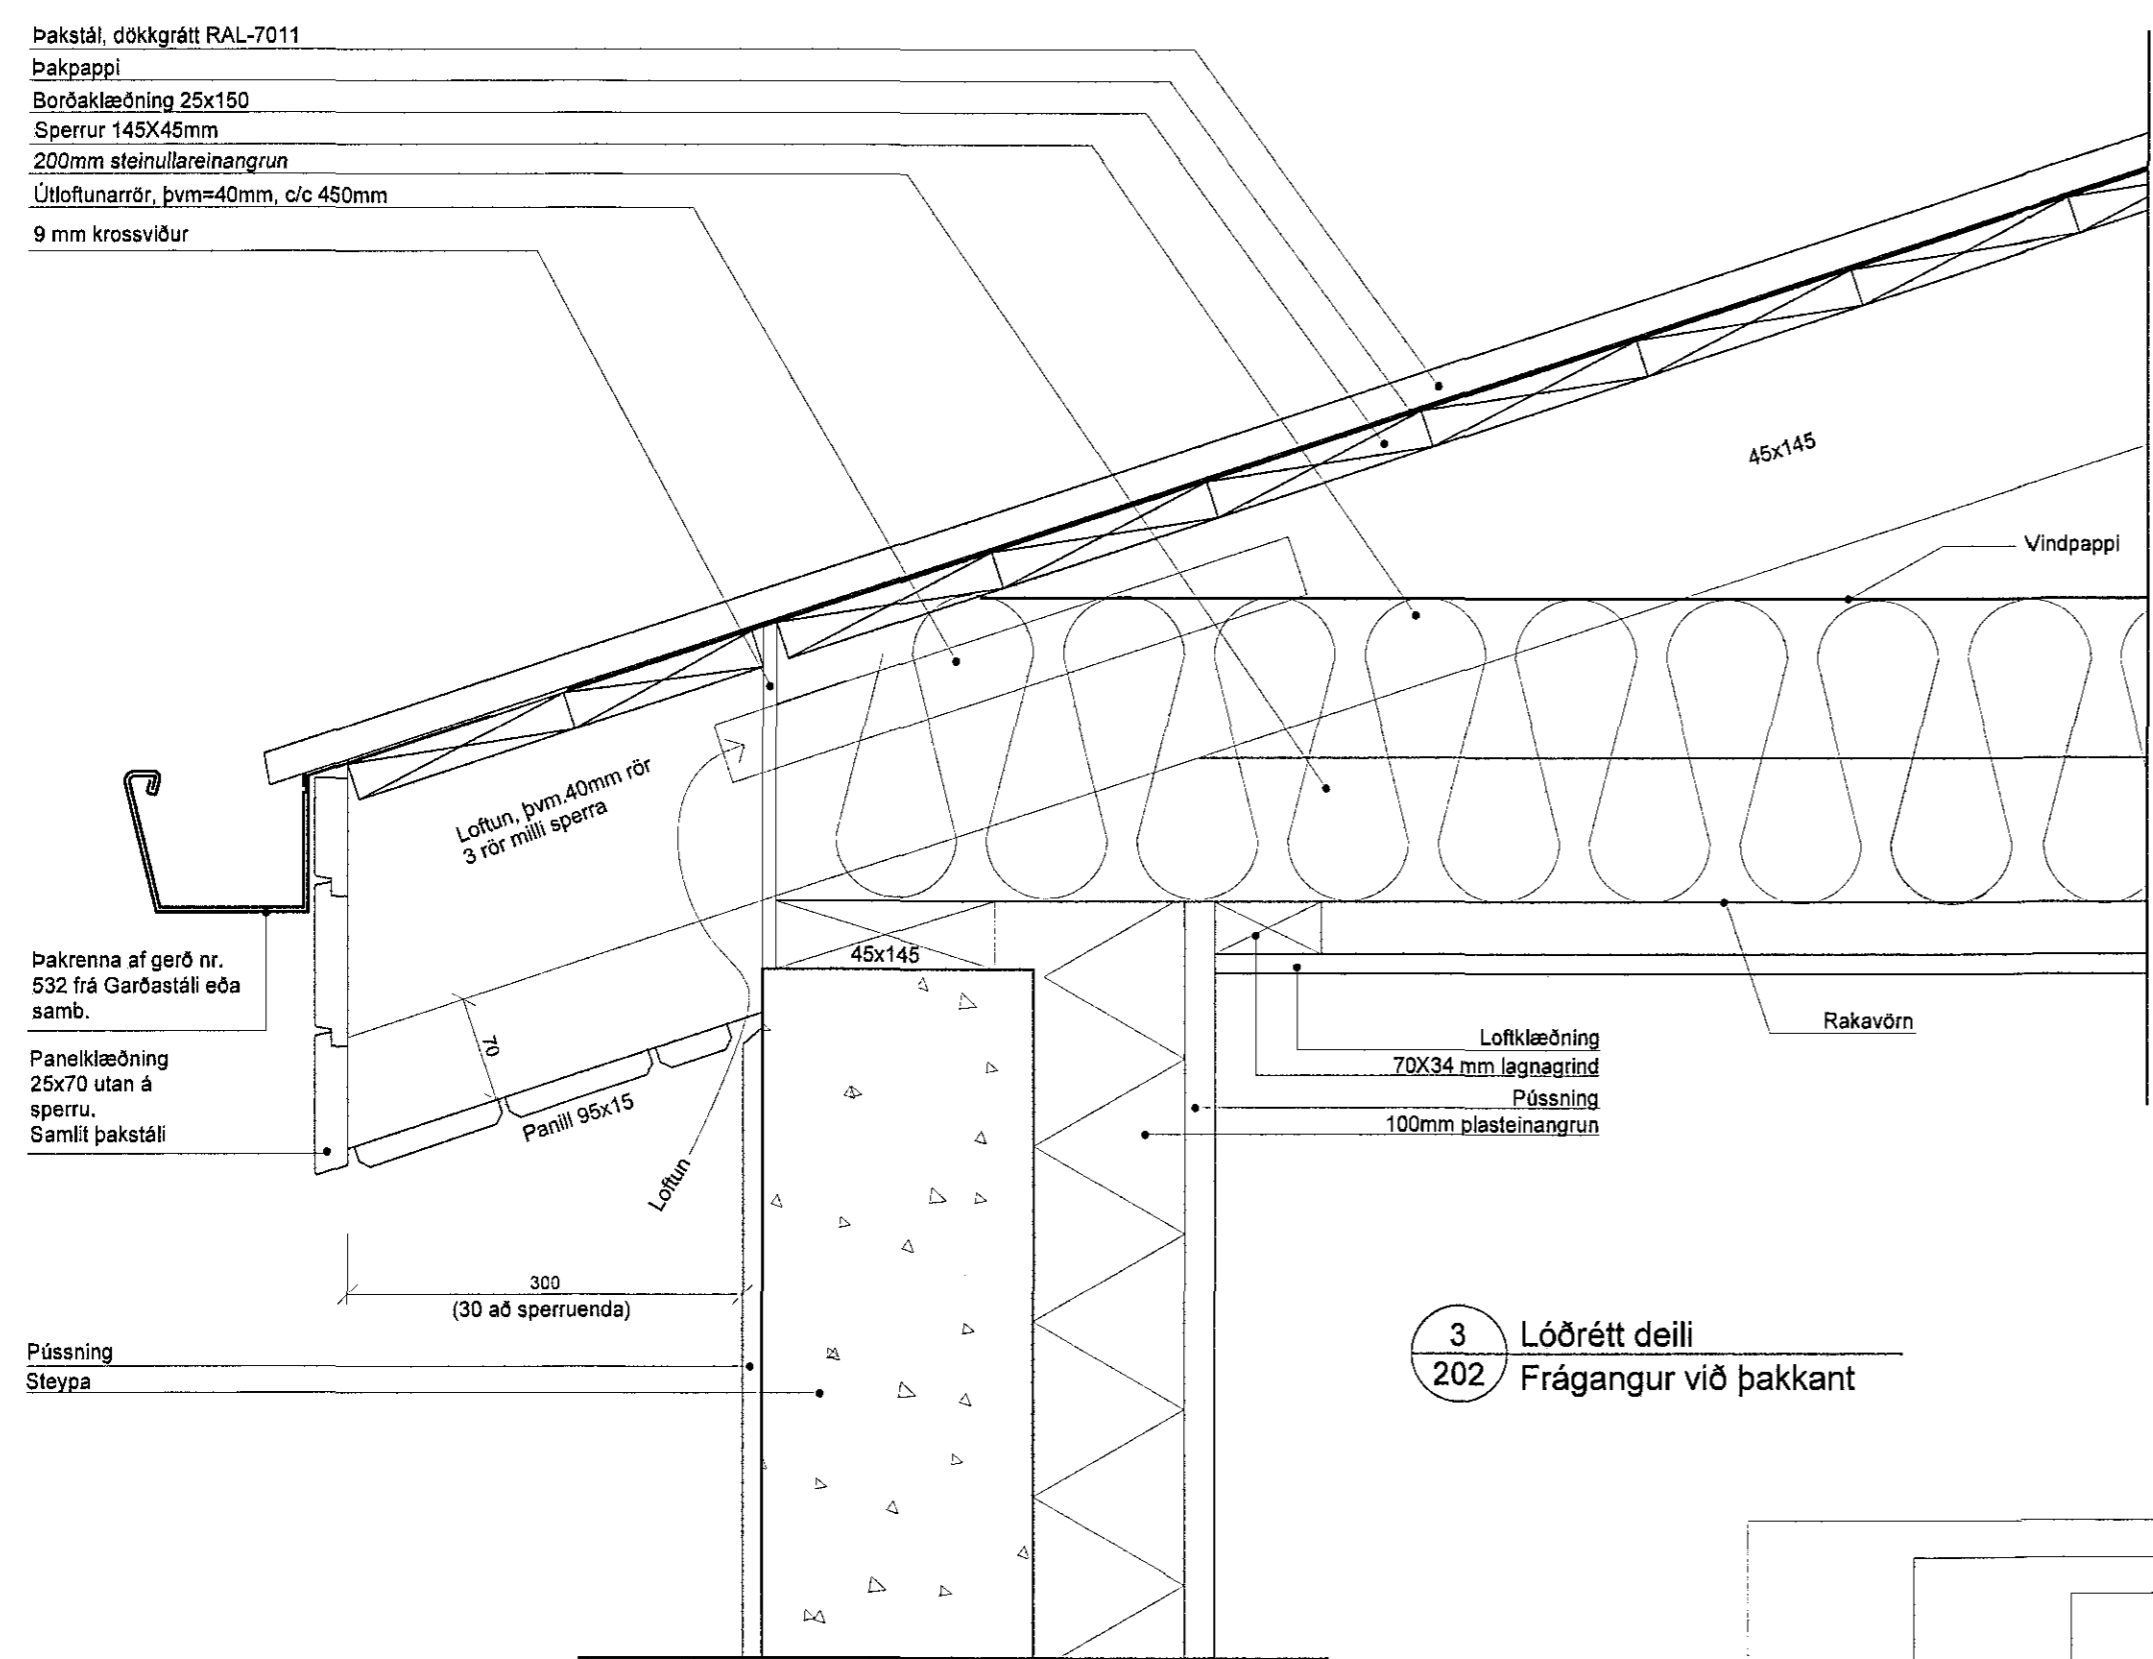


Samþykkt þann  
16 MAR 2015  
Byggingafultrúinn í Hafnarfirði  
F.h. Sigurður Steinar Jónsson

Hönnunarskipti:  
Hönnuendur: M.L.G.  
070249-3919

C:		
B:		
A: Deili í þakkanti við stölu þatt við.	28.01.16	DAGS:
BREYTINGAR:		
HNOÐRAVELLIR 52-58, HAFNARFIRÐI		
SÉRTEIKNINGAR	VERK:	1:50
LÓÐRÉTT DEILI	DAGS:	06.05.14
	TEIKN:	IFG, LME
	SKRÁ:	1 AF 4

Logi Már Einarsson arkitekt faí kt. 210864 - 2969

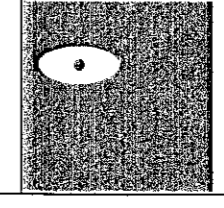

**KOLLGÁTA** A  
Kaupvangsstræti 29 600 Akureyri  
Sími/Fax: 464 7860 - 464 7899  
Netfang: kollgata@kollgata.is  
301