
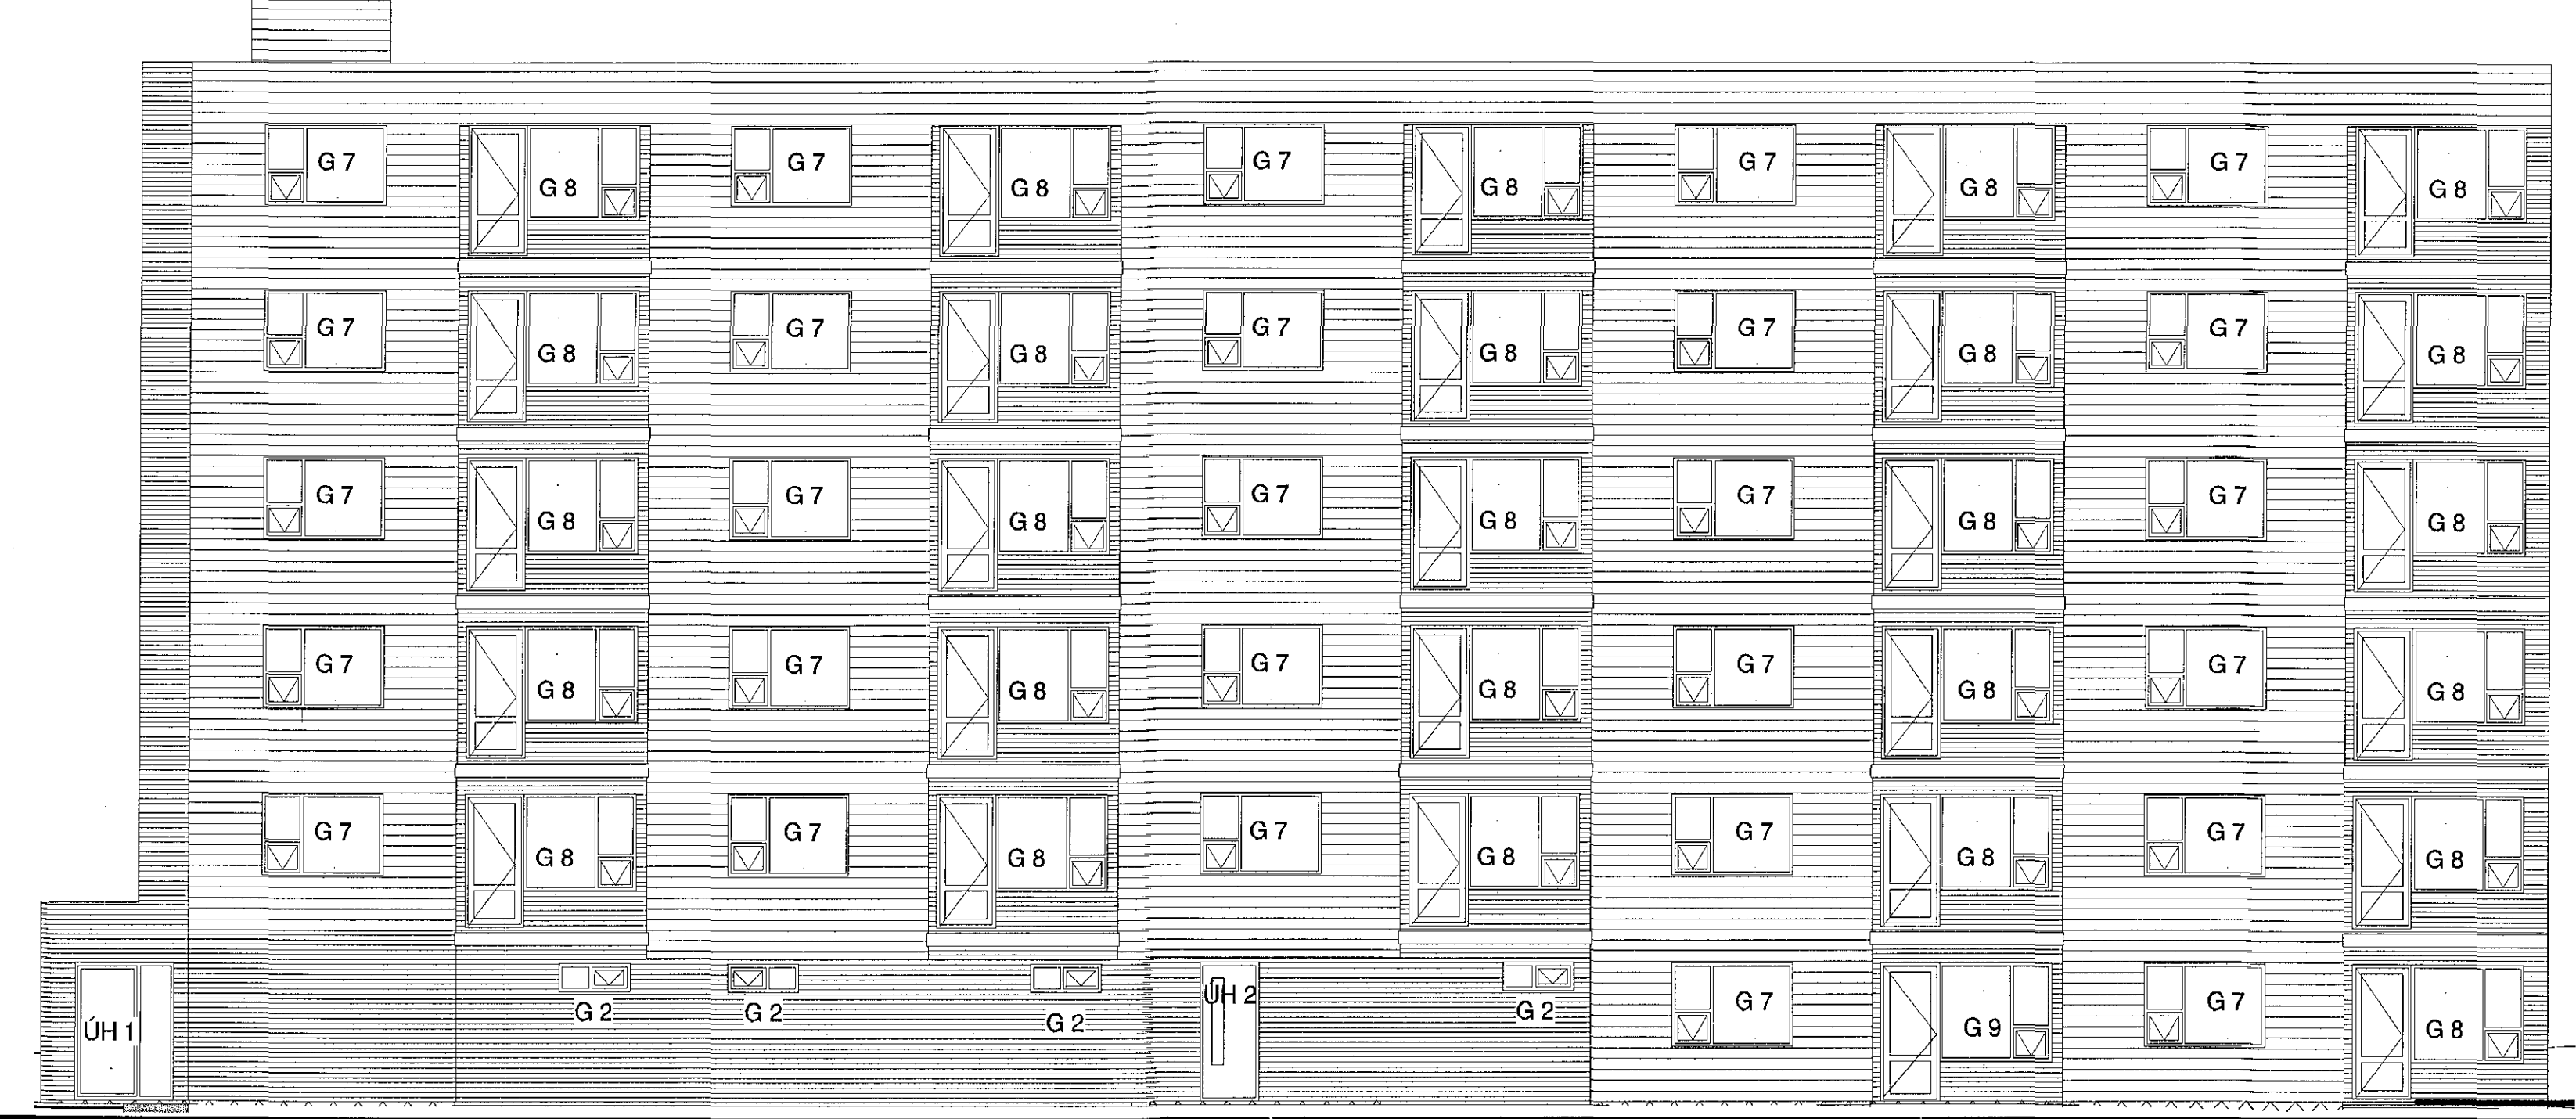


Samþykkt þann
06 APR 2016
Byggingarfulltrúinn í Hafnarfirði
F.h. Sigurður Steinar Jónsson

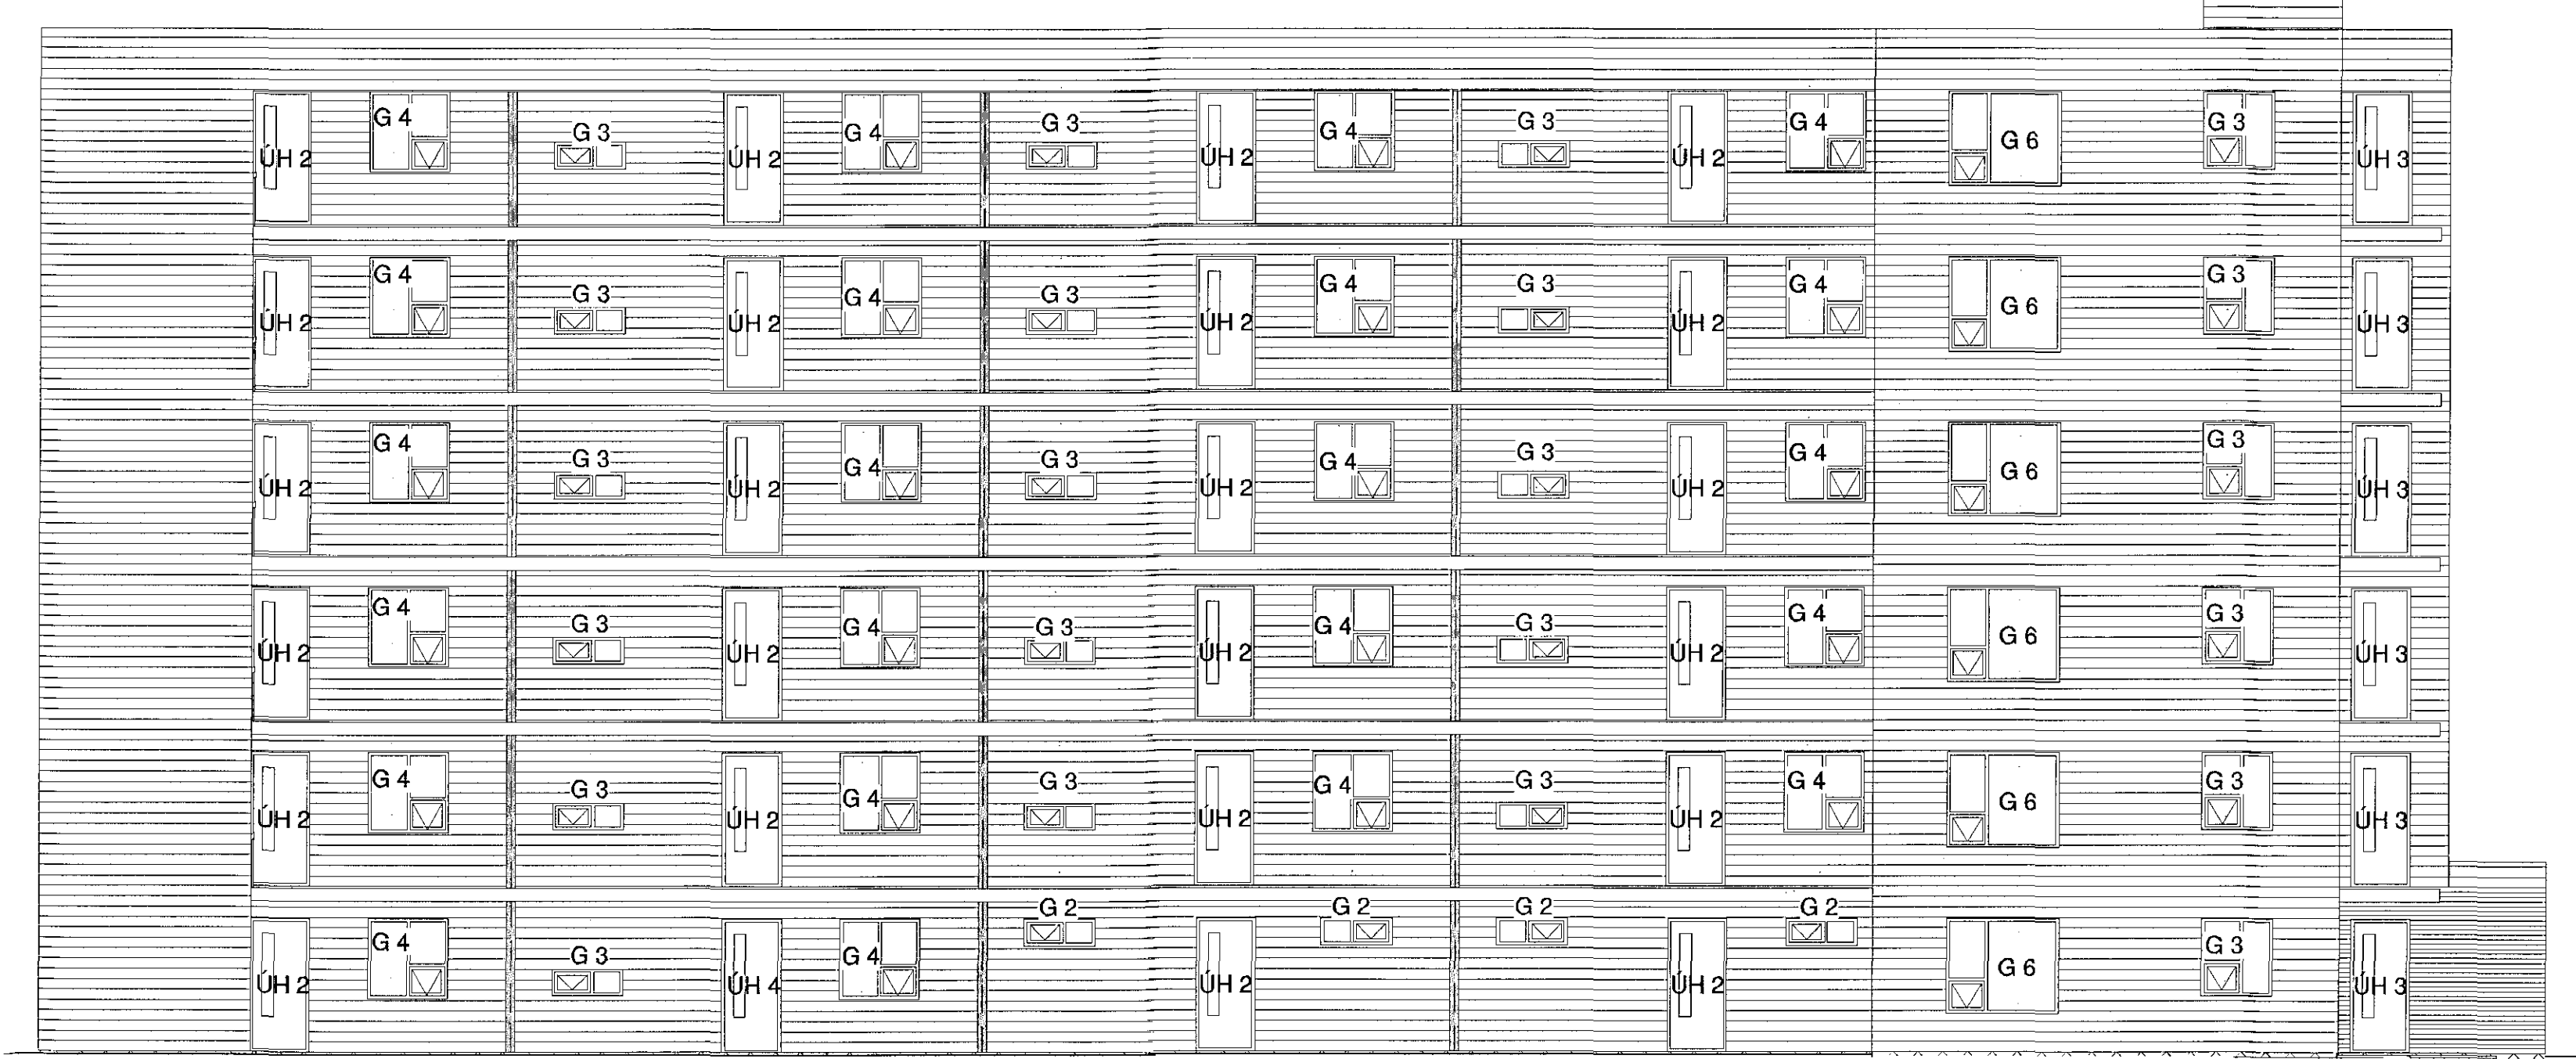

mansard
teiknistofa ehf
Bólholt 8 - 105 Reykjavík
www.mansard.is / hraunbrun@hotmail.com
Kl.: 570394-2079 - s.962-7102

Verkefni: Eskivellir 11
Efni: Vinnuteikning
Gluggar útlit

Verknúmer: A-15-03-03	Mkv.: 1:50	A1
Telkn. nr.: S-010	Dags: 29.06.2015	
Hannað: JHH	Teiknað: JHH	
Jón Hrafn Hilöversson byggingarfræðingur BFI		
Kl.: 260662-6519		
Samþykkt:		

2.3.2016 10:02:20