



Skýringar.
Ytarlegri málsætning, sjá
teikningar arkitekta.


B1.1 BITI B1.1. 1:20.

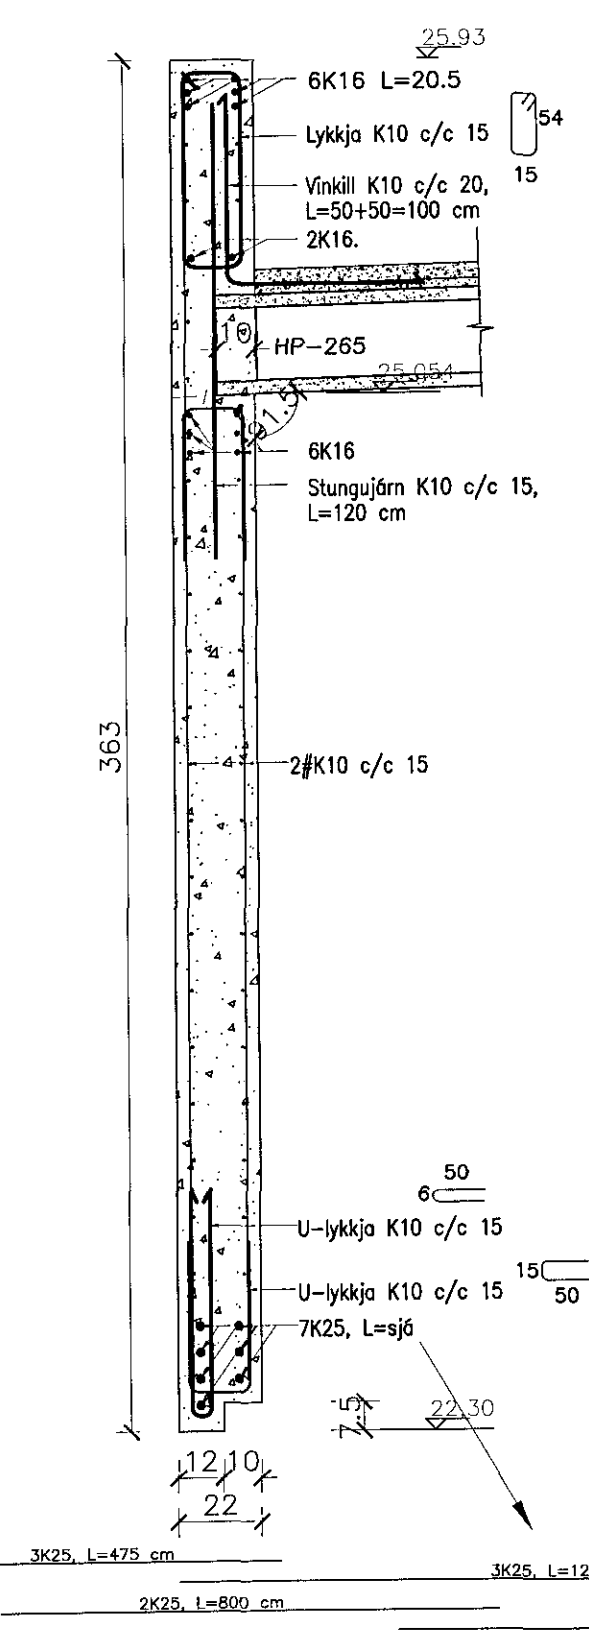


B1.2 BITI B1.2. 1:20.

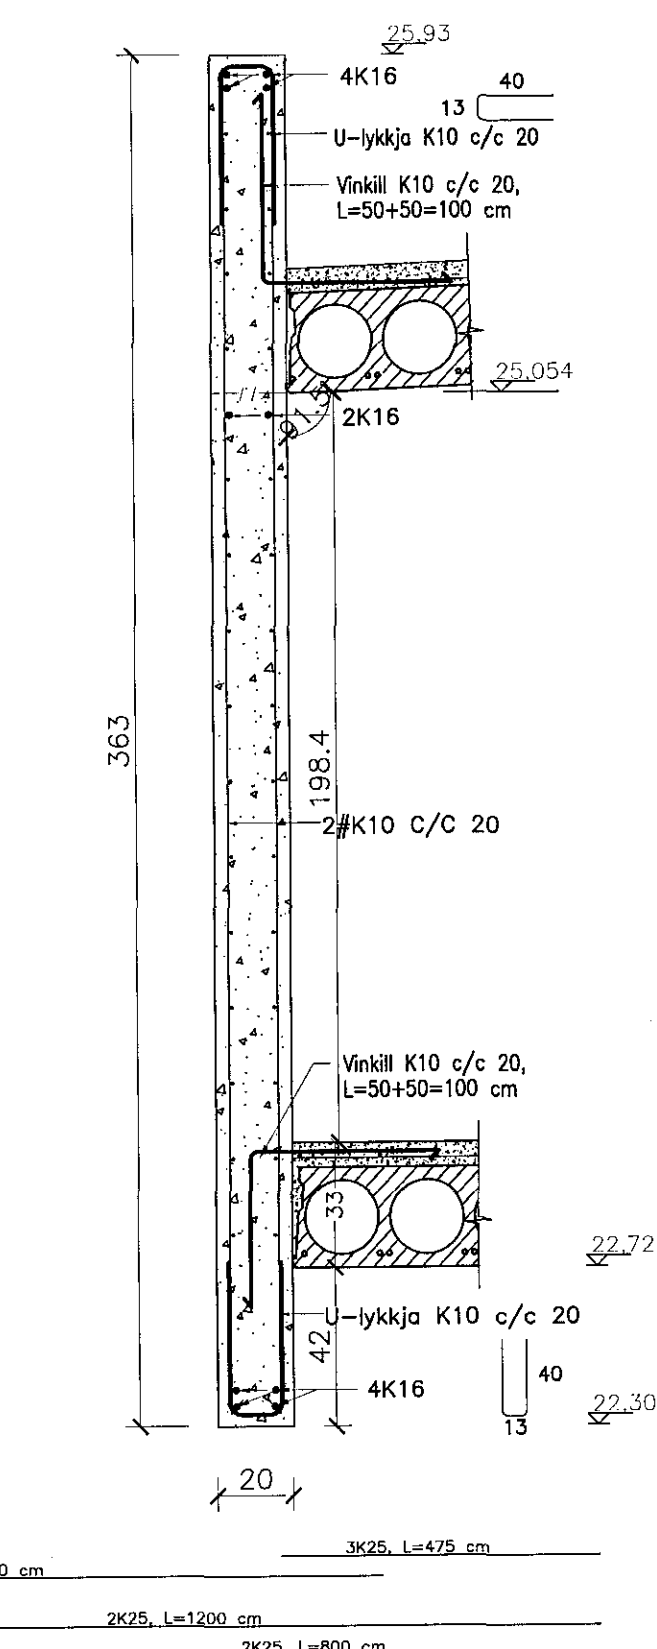


B1.3 BITI B1.3. 1:20.

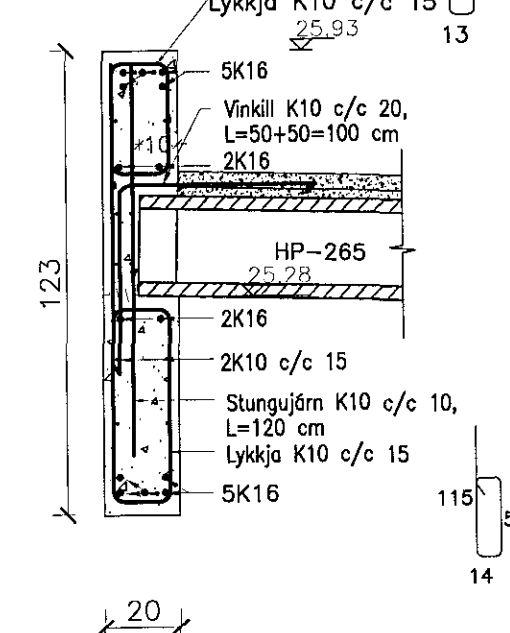


B1.4 BITI B1.4. 1:20.

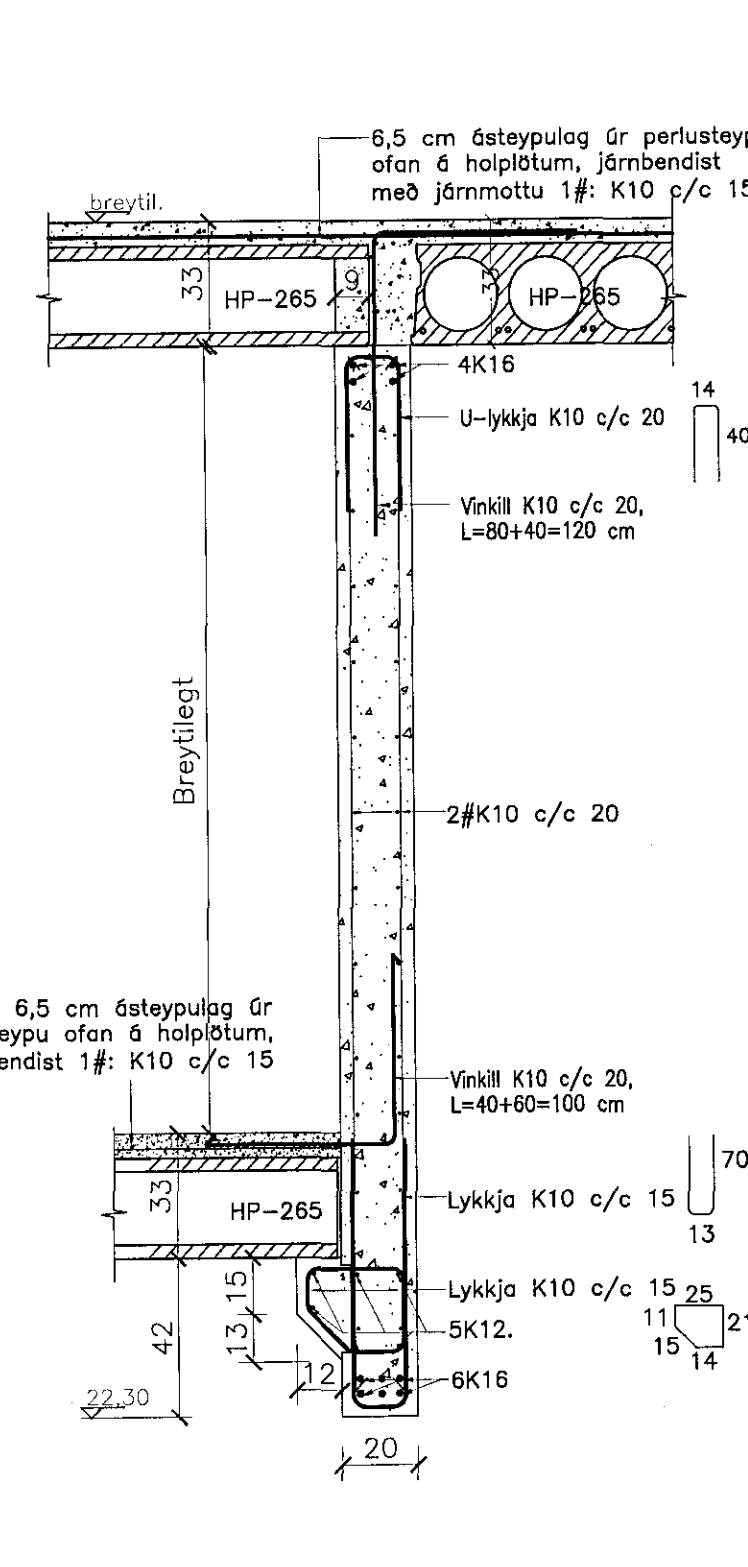


B1.5 BITI B1.5. 1:20.

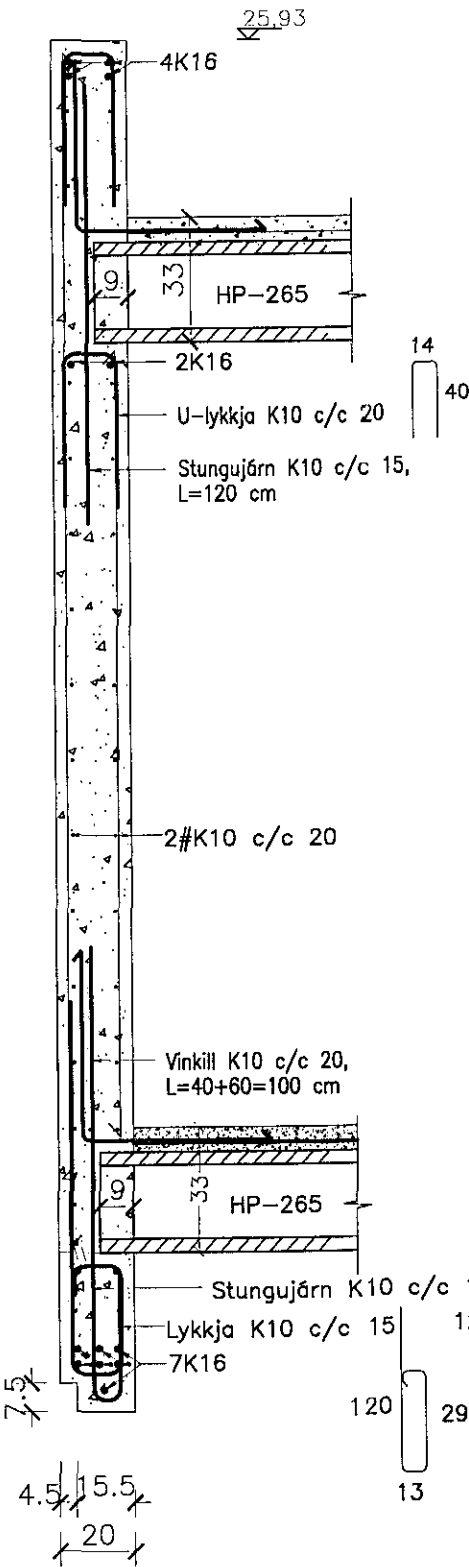


B1.6 BITI B1.6. 1:20.

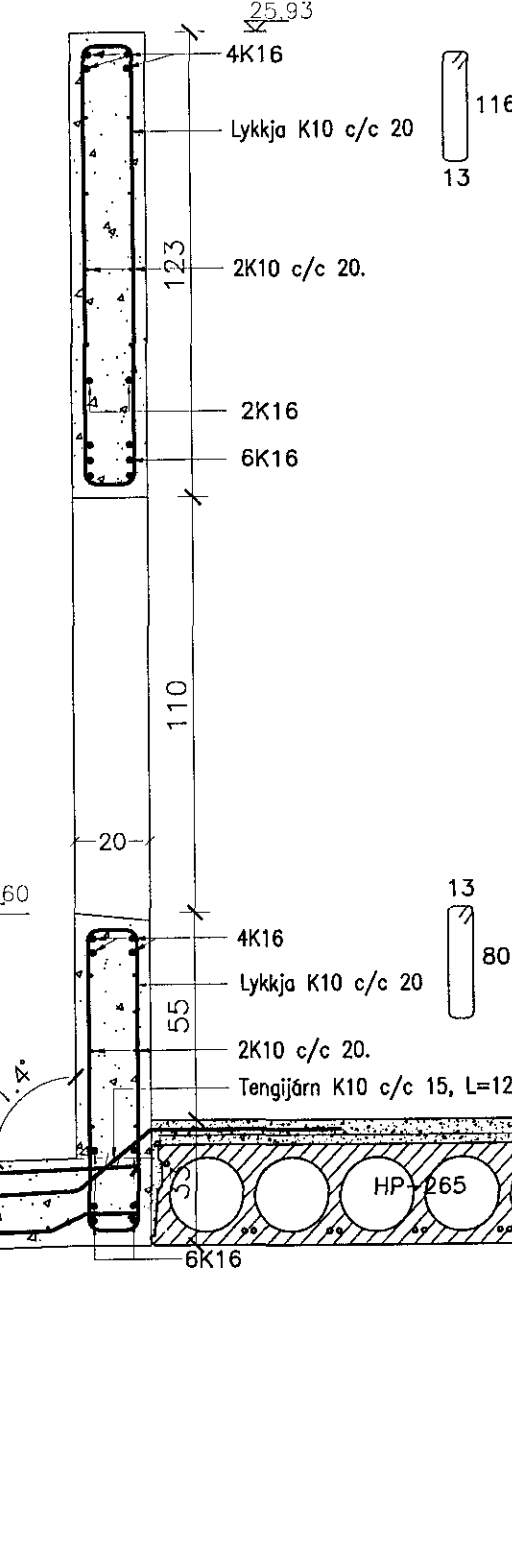


B1.7 BITI B1.7. 1:20.

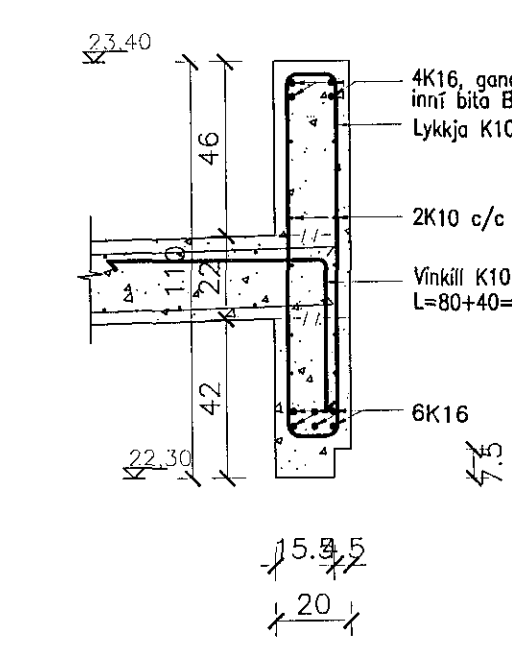


B1.8 BITI B1.8. 1:20.

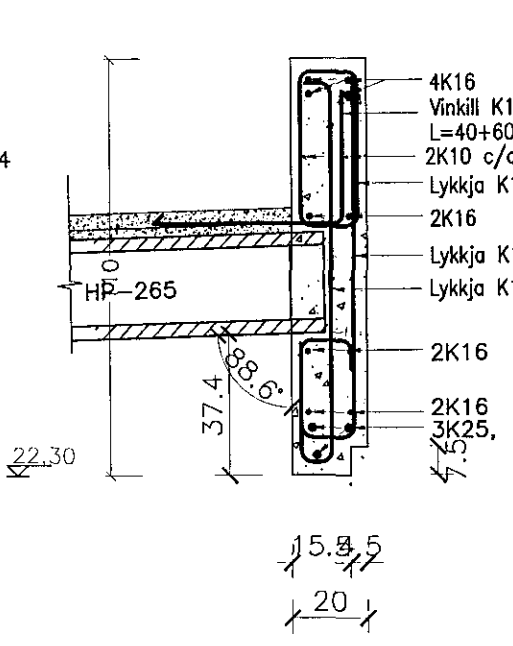


B1.9 BITI B1.9'. 1:20.

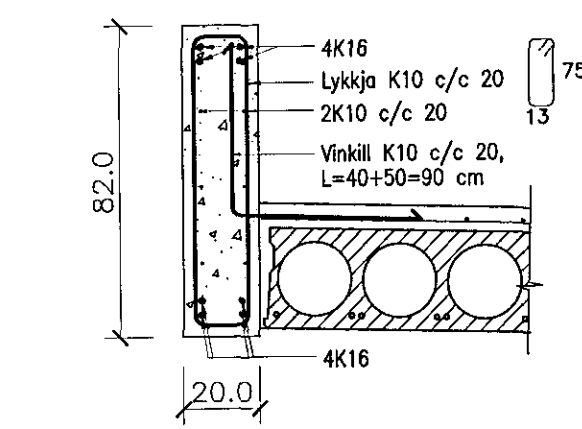


B1.10 BITI B1.10. 1:20.

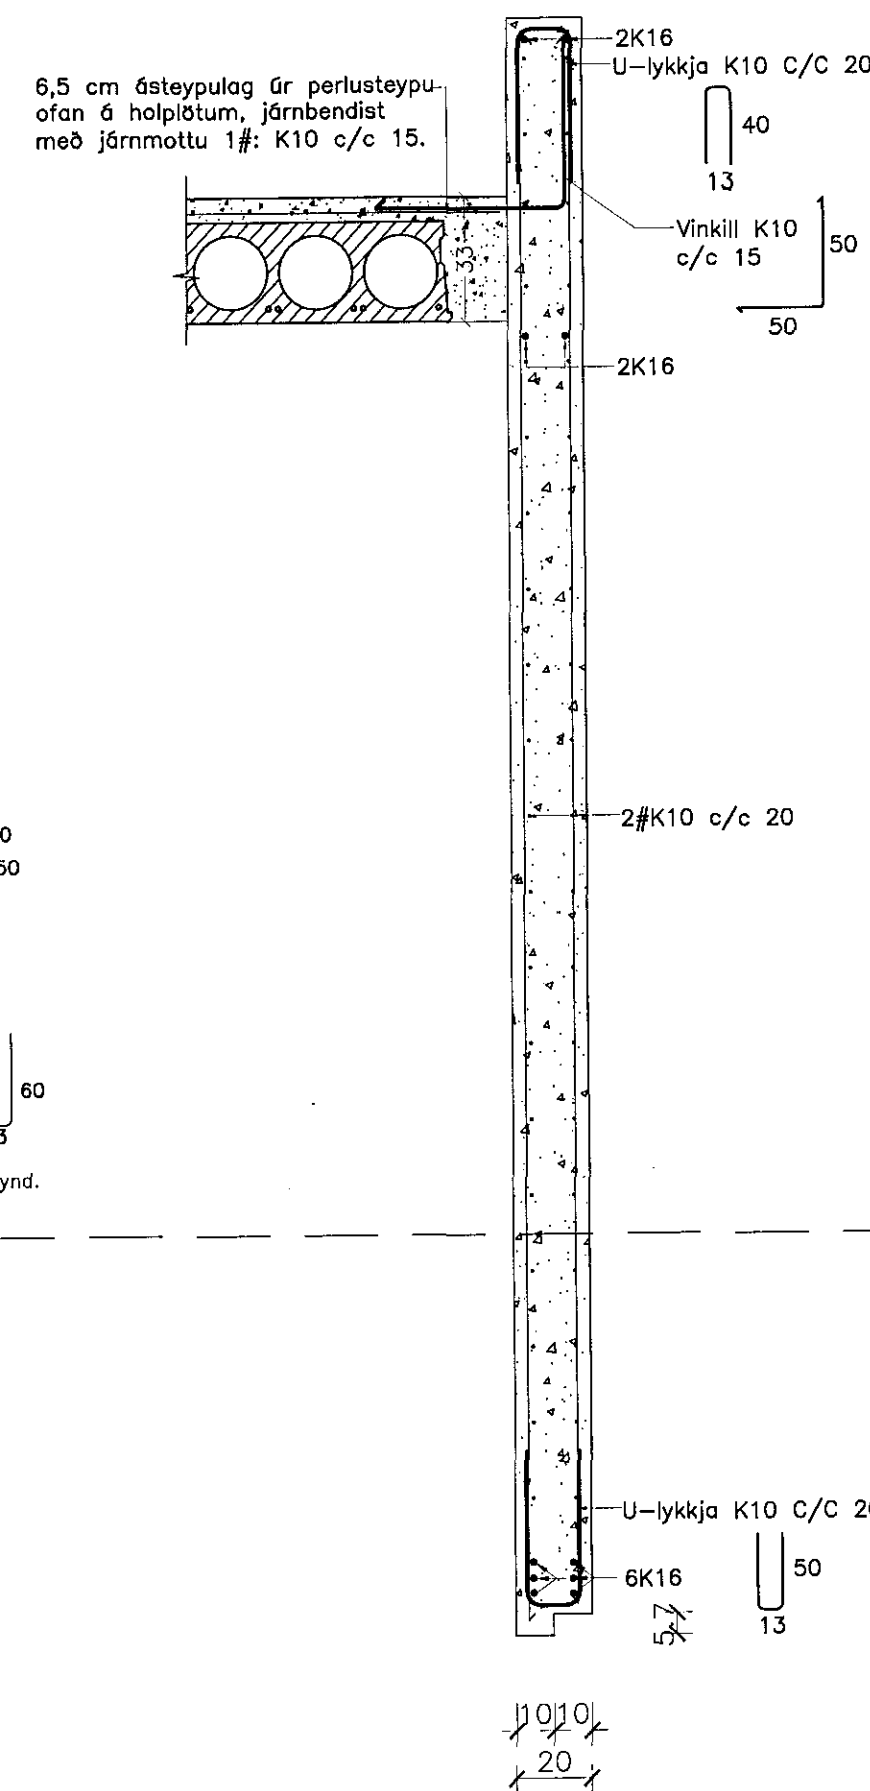


S1.2 SÁLA S1.2. 1:20.

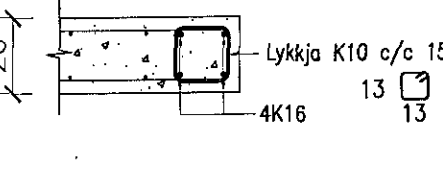


S1.3 SÁLA S1.3. 1:20.

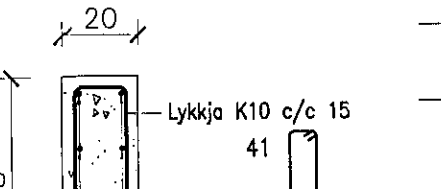


S1.4 SÁLA S1.4. 1:20.

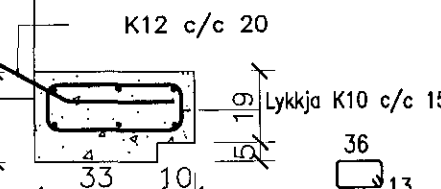


S1.5 SÁLA S1.5. 1:20.

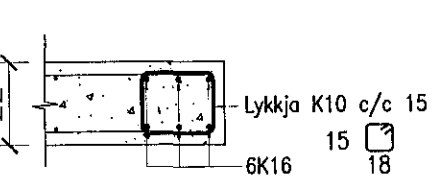


S2.2 SÁLA S2.2. 1:20.

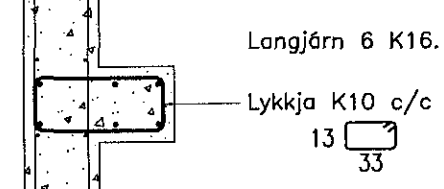


B1.9 BITI B1.9. 1:20.

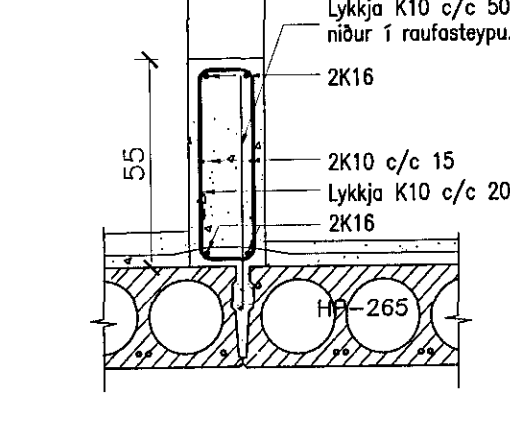


B1.11 BITI B1.11. 1:20.

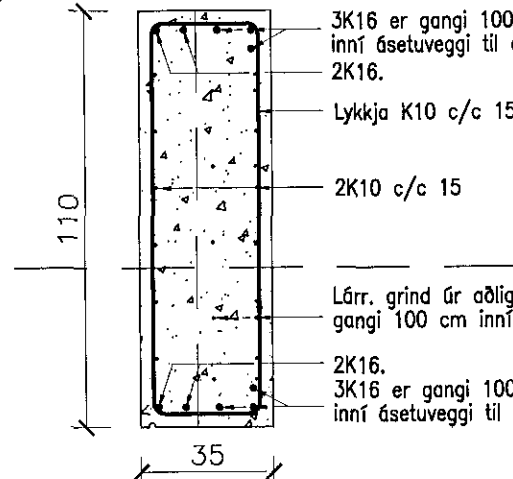


B1.12 BITI B1.12. 1:20.

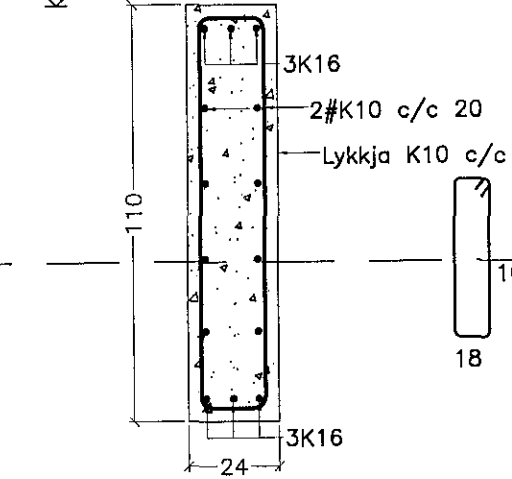

1.1. Sérmynd 1.1. 1:20.

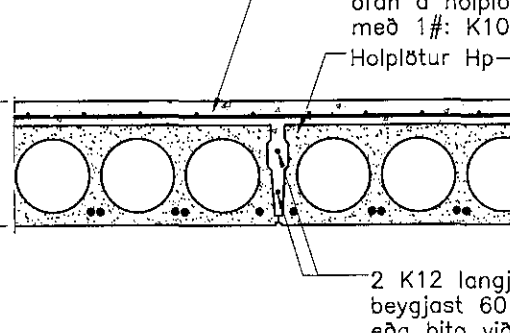

B1.9 Hliðarmynd af bita B1.9 og B1.9'. 1:50.

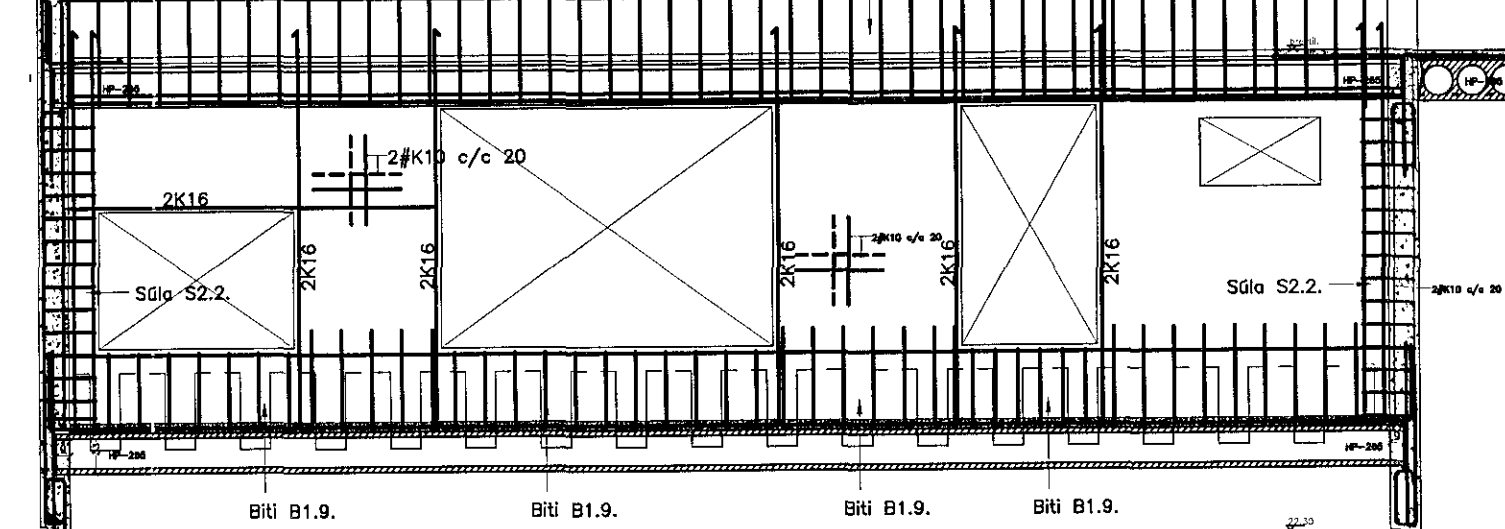

Breytingar:
A: 15.3.2016. GV Samræming.

TÓV TEIKNISTOFAN ÖDINGSTORGL,
VERKFRÉDISTOFA ehf.
Öðingstúta 7
101 Reykjavík
Netfang: gusti@to.is
Sími: 510 2210

Verkefni: ASTJARNARKIRKJA, HAFNARFIRÐI
Heiti: BURDARVIRKI: Sérmyndir og bitar.

Hönnun: VÍFILL ÖDDSSON VERKFRÉDINGUR
kt. 101237-3629 FVFI - FRV
GUSTAF VÖLSSON VERKFRÉDINGUR
kt. 101263-5069 FVFI
KRISTJAN S. GUÐMUNDSSON VERKFRÉDINGUR
kt. 070254-5819 FVFI

Áritun aðalhönnuðar: Björn Guðbrandsson
Kt. 170174-859

M. 1:20
R. G.V.
T. G.V./I.V.
Dags. Sept. 2015. Nr. 1563-1-8A.