




SF1 - Stálfesting Mkv. 1:5
 Samtals 1 stk.

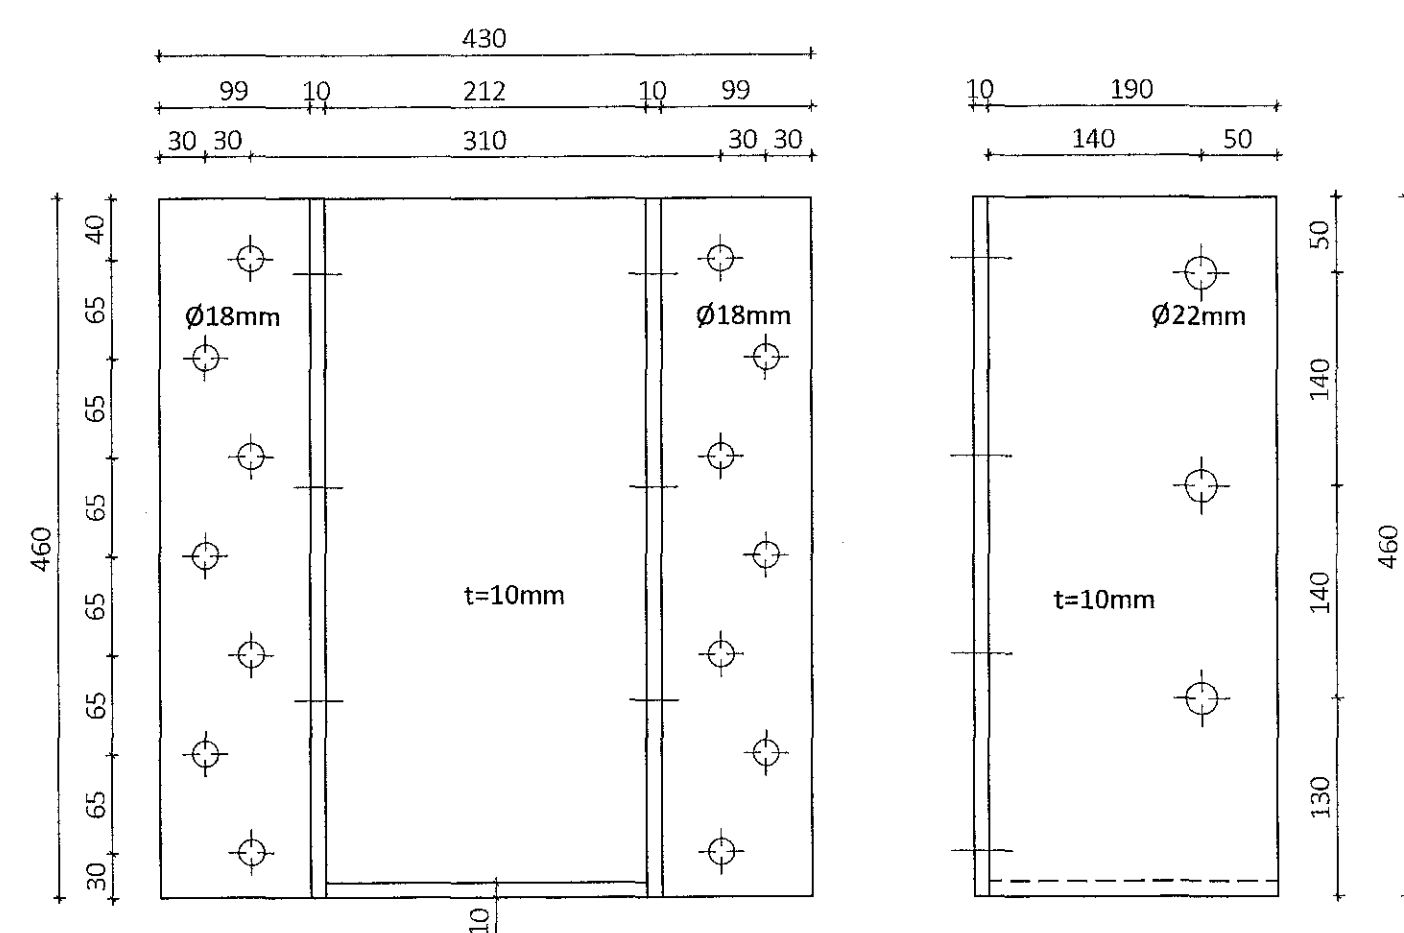


SF2 - Stálfesting Mkv. 1:5
 Samtals 5 stk.

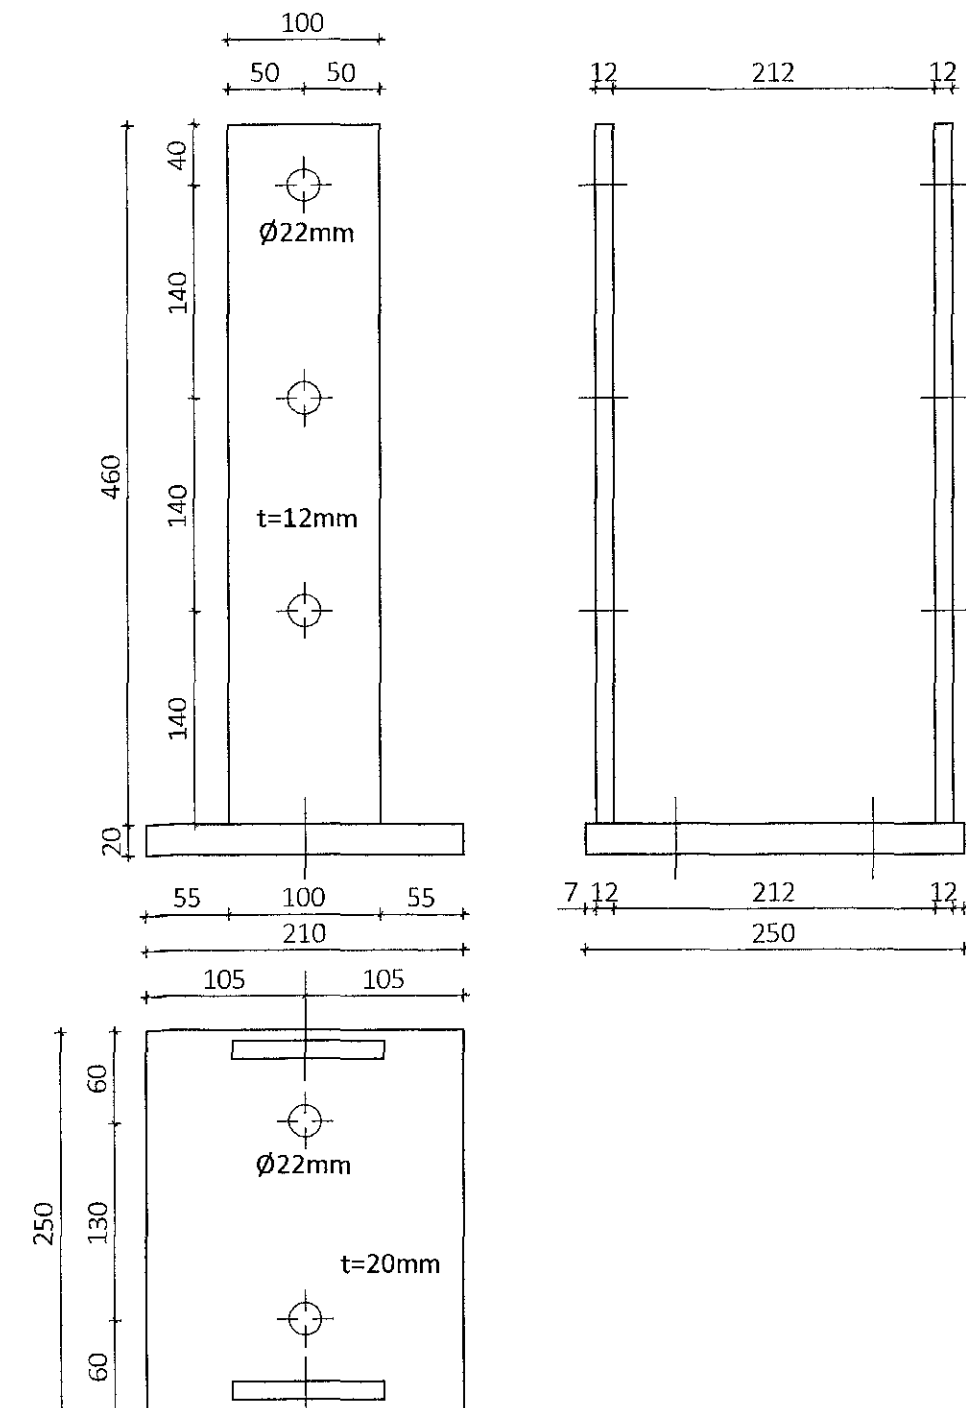


Stálfesting BS3 90x200 Mkv. 1:2
 Samtals 114 stk.

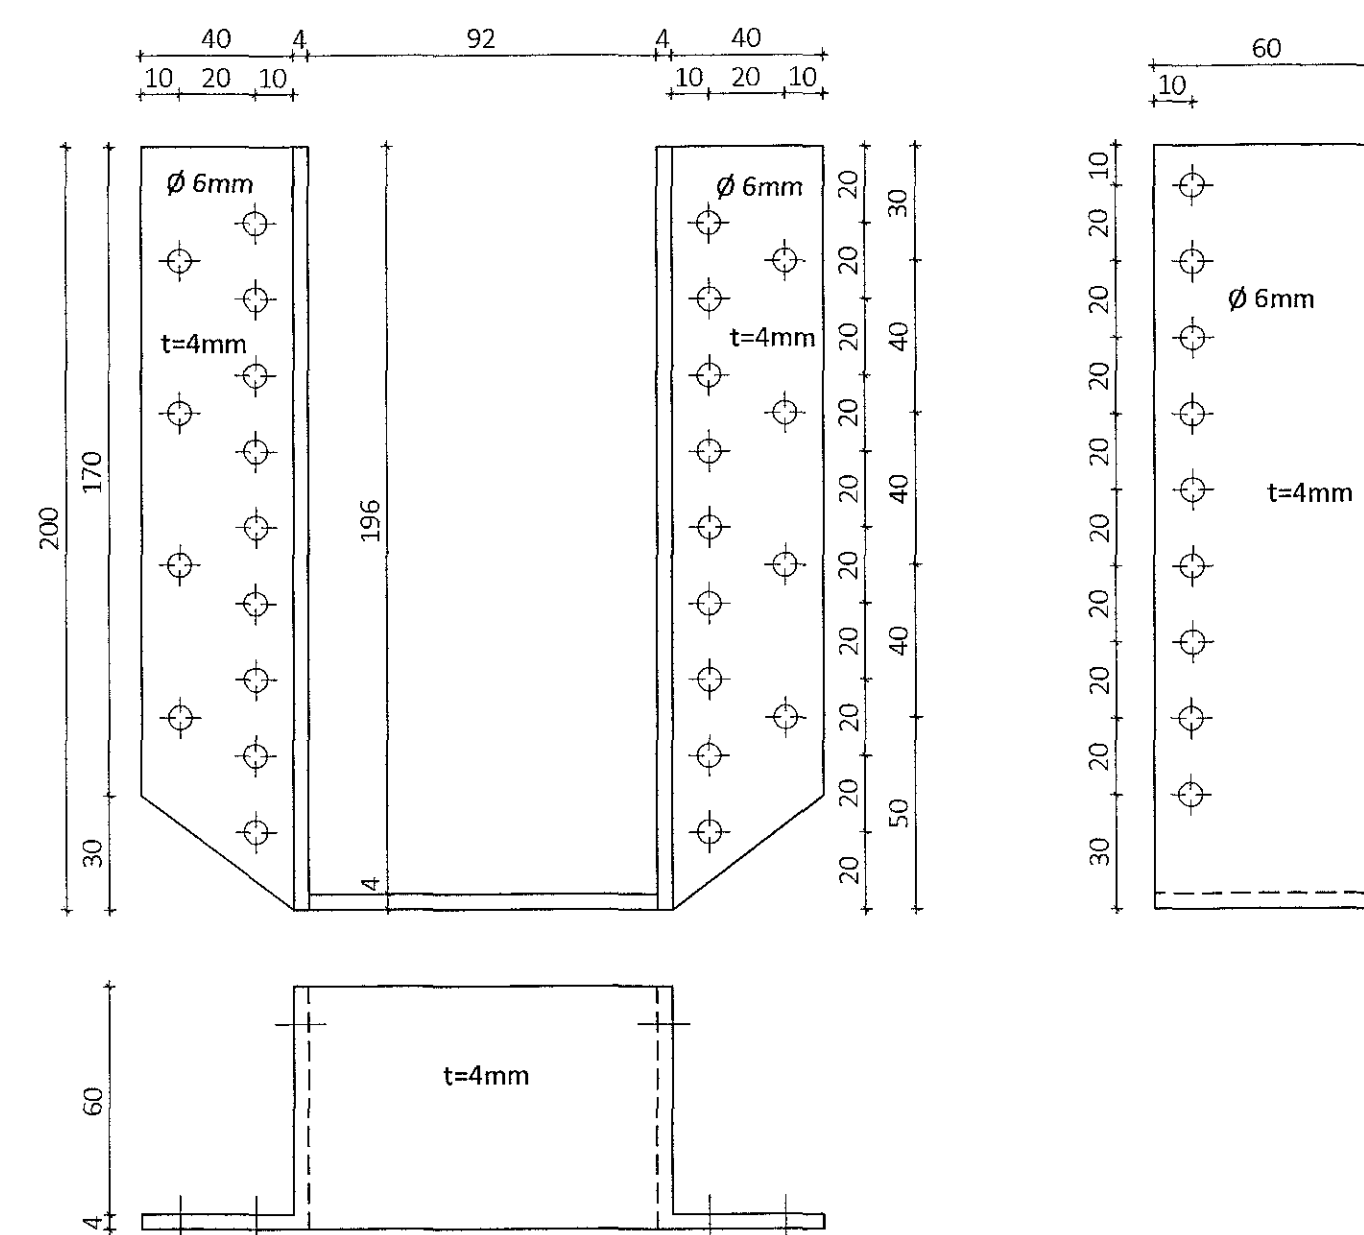


Stálfesting BS1 90x260 Mkv. 1:2
 Samtals 4 stk.

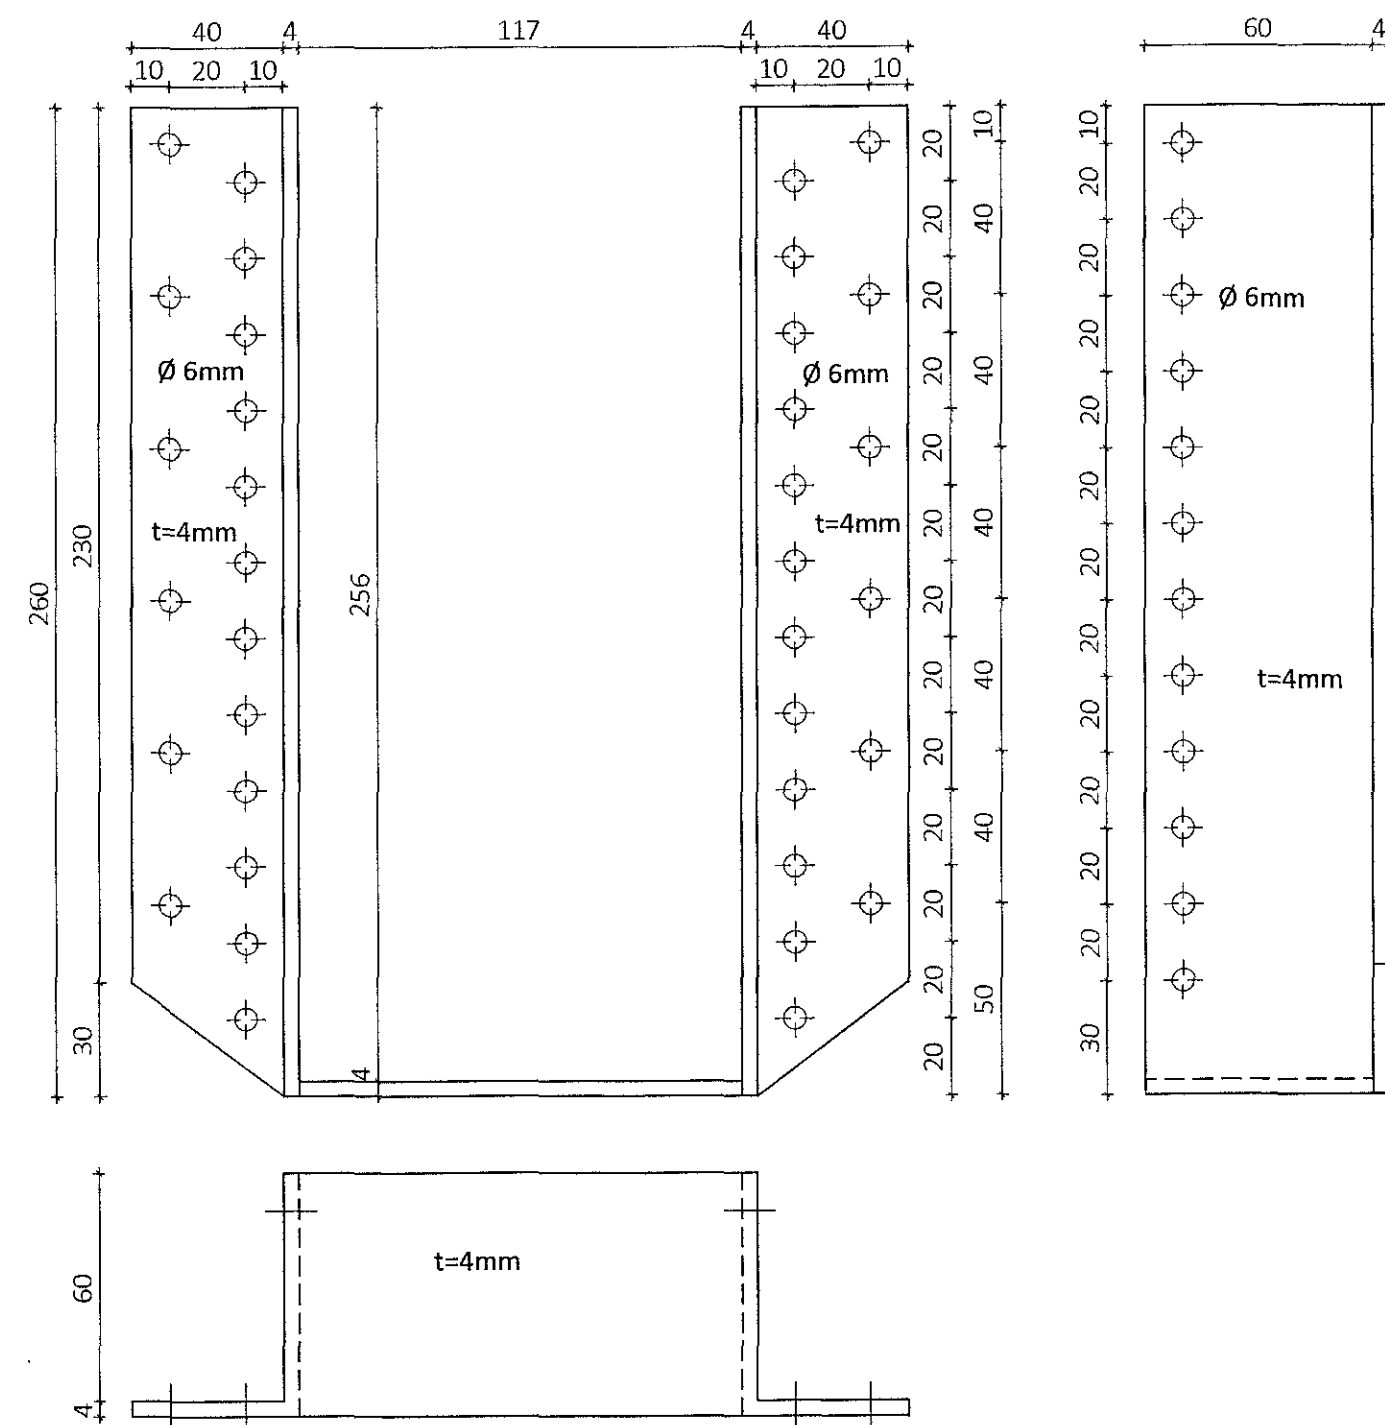


Stálfesting BS2 115x260B Mkv. 1:2
 Samtals 4 stk.

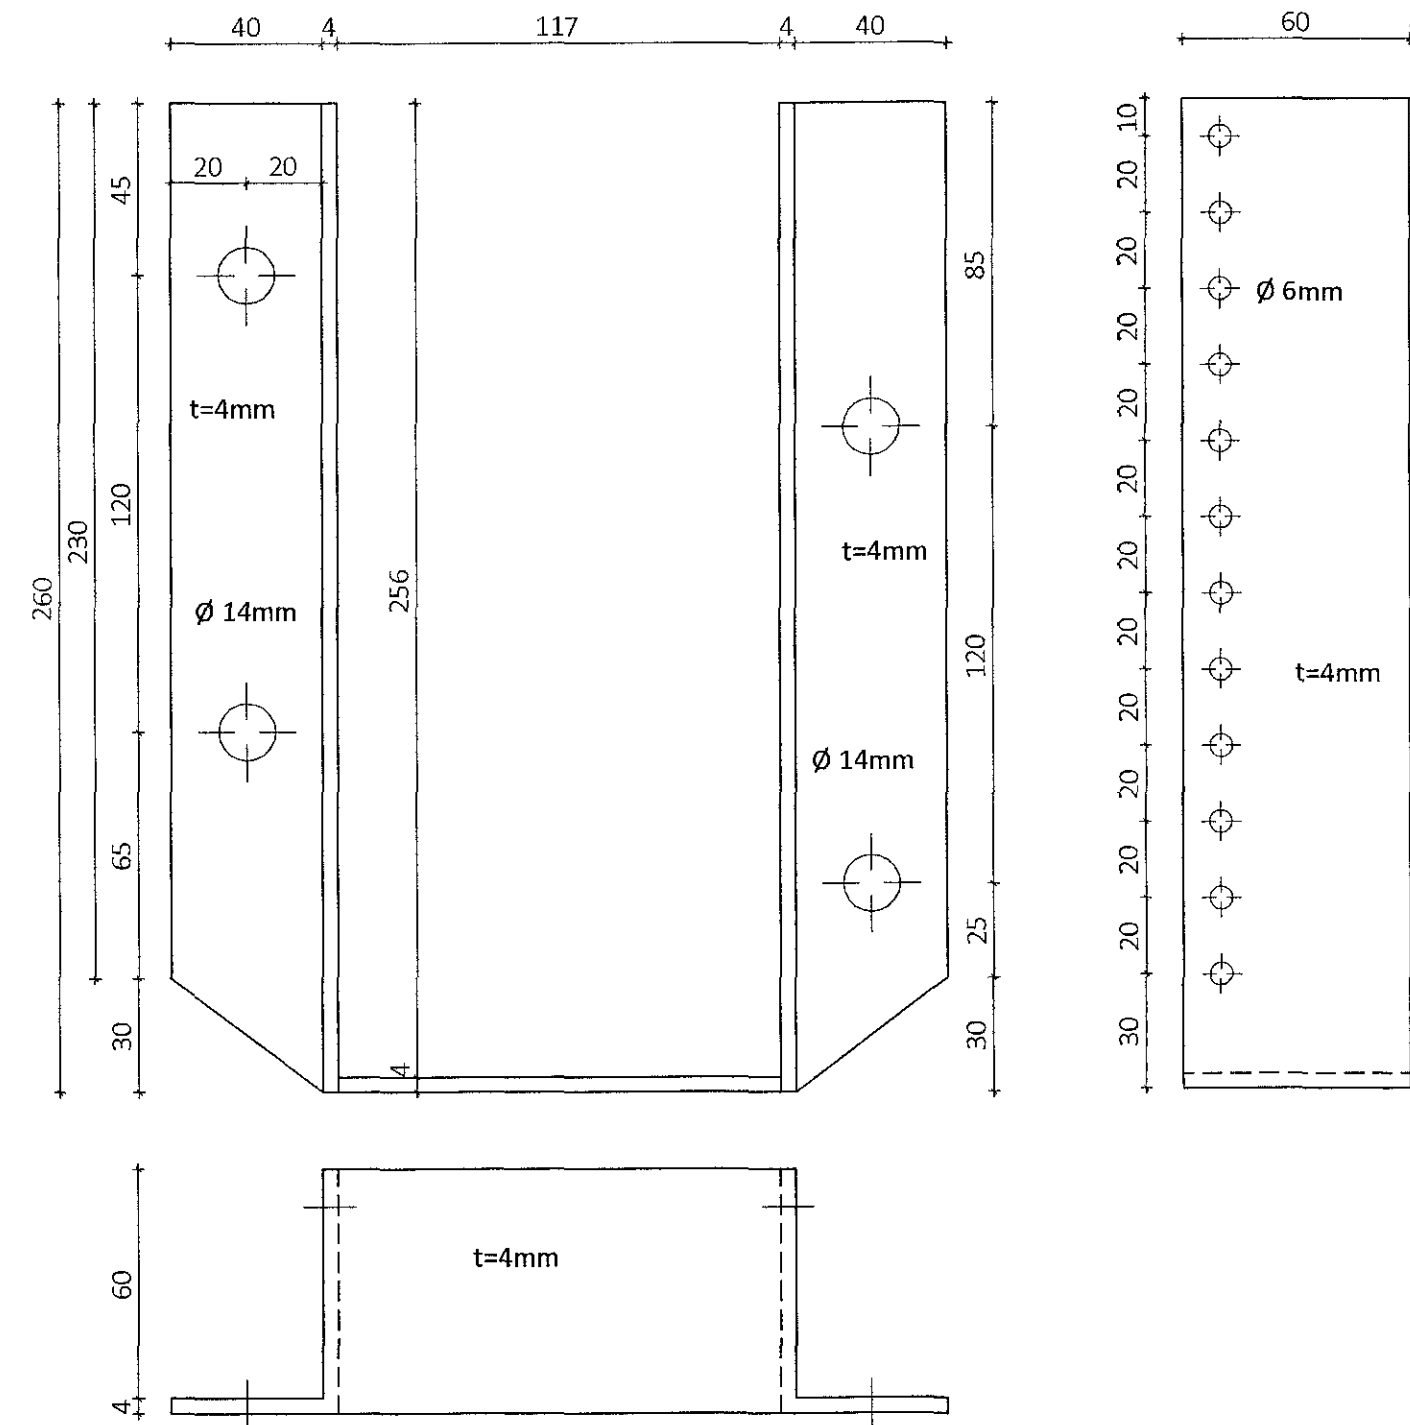

Stálfesting BS4 115x200 Mkv. 1:2
 Samtals 12 stk.

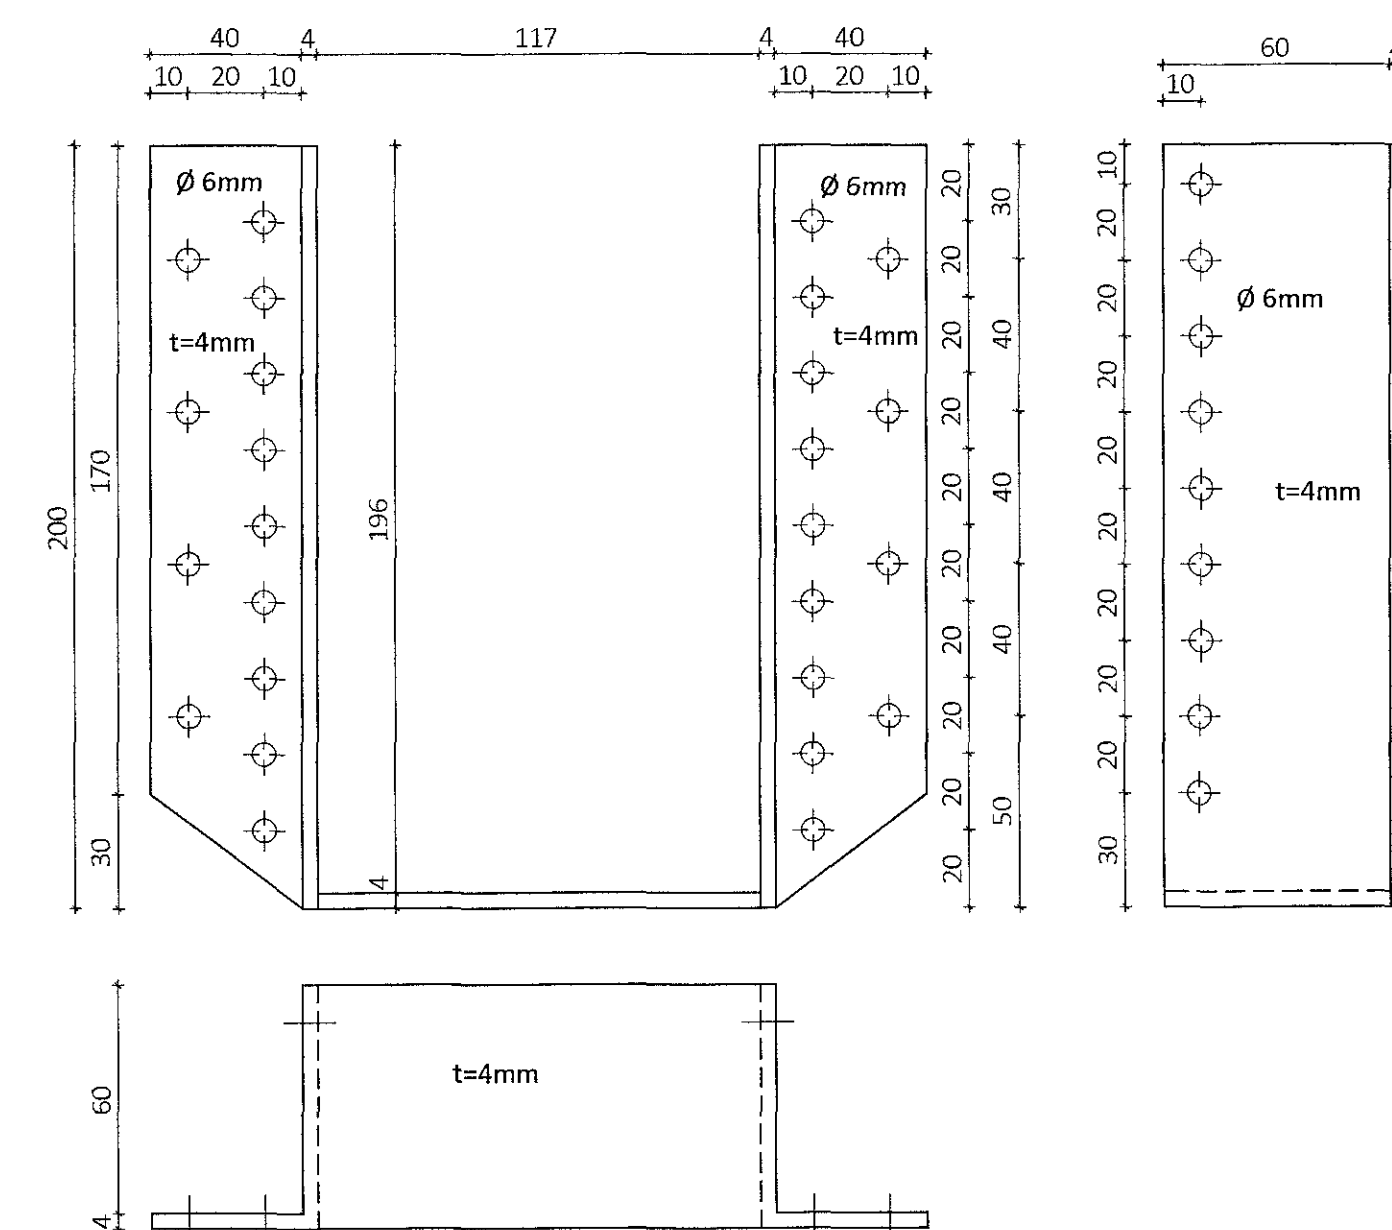

ÖLL AFNOT OG AFRITUN TEIKNINGAR AÐ HLUTA EÐA Í HEILD ER HÁÐ SKRIFLEGU LEYFI LÍMTRÉ VÍRNET EHF.

Númer	Dags.	Skýring breytingar	Br. af
			
MKV.	DAGS.	VERKNR.	UTGÁFA NR.
1:5, 1:2	20.5.2016	2015100020	1
TEIKN.	REIKN.	YFIRK.	NR. TEIKNINGAR
KB	KB		361
HEITI VERKS:		NAFN HÖNNUÐAR	
Stapahraun 11-12		Bjarni Ingibergsson	
HEITI TEIKNINGAR		BYGGINGAÆKNIFRÆÐINGUR B.Sc.	
		St. 030861-2729 - bjarni@limtrevirnet.is	
Stálfestingar smíðateikningar		DAGS. ÁRITUNAR	
		09/2016	
		DAGS. ÁRITUNAR	