




PB1 - Þakbiti 210x800/600 Mkv.: 1:20  
Samtals 2 stk.

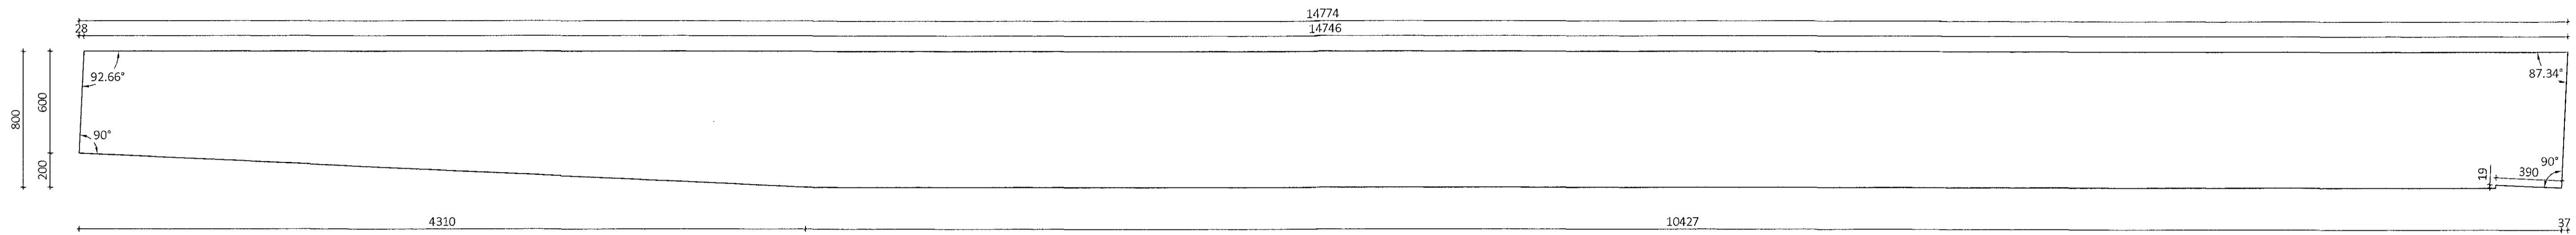


PB2 - Þakbiti 210x800/732 Mkv.: 1:20  
Samtals 1 stk.

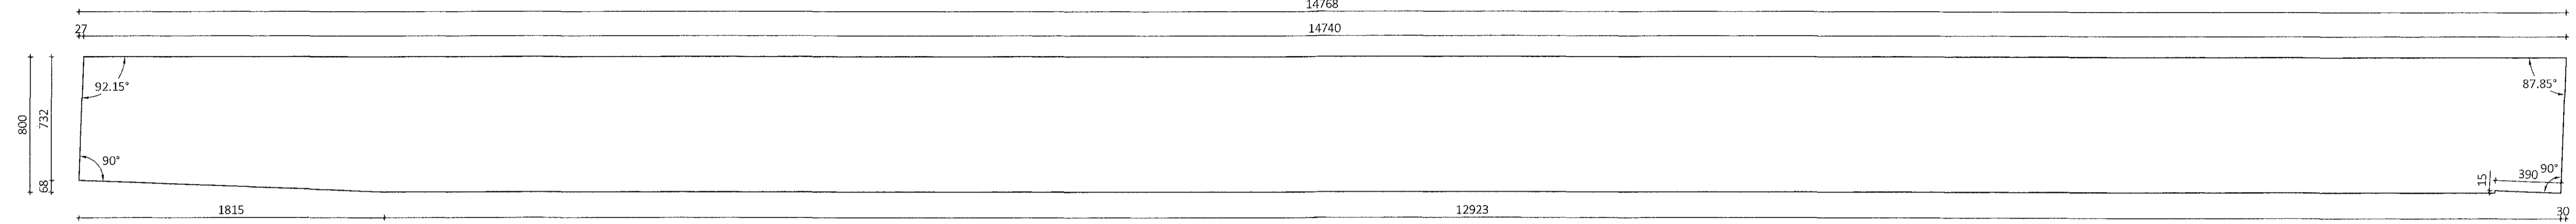


LB1 - Langband 90x267 Mkv.: 1:20  
Samtals 9 stk.

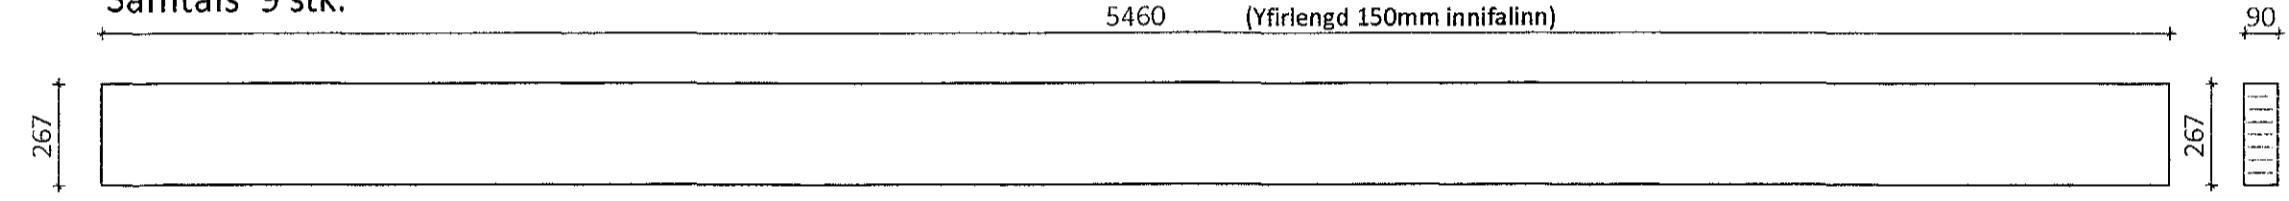


LB2 - Langband 90x267 Mkv.: 1:20  
Samtals 18 stk.

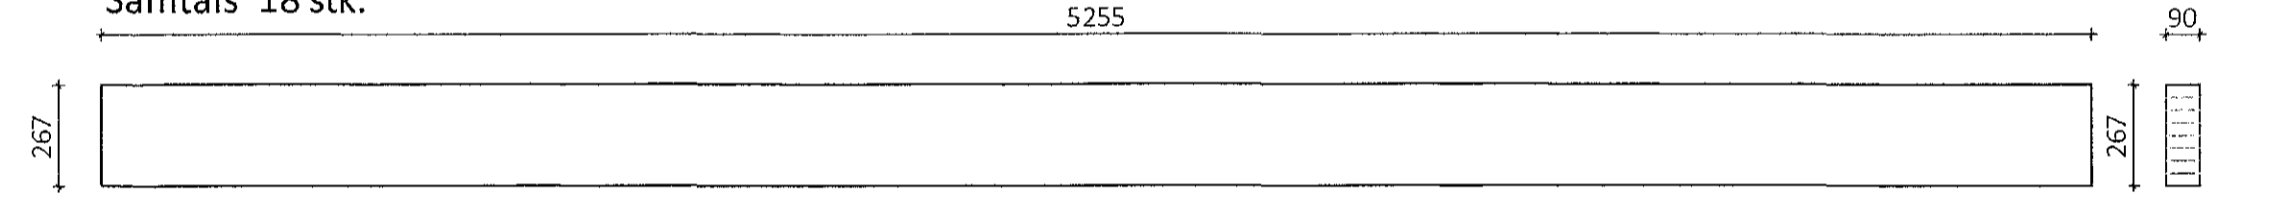


LB3 - Langband 90x267 Mkv.: 1:20  
Samtals 9 stk.

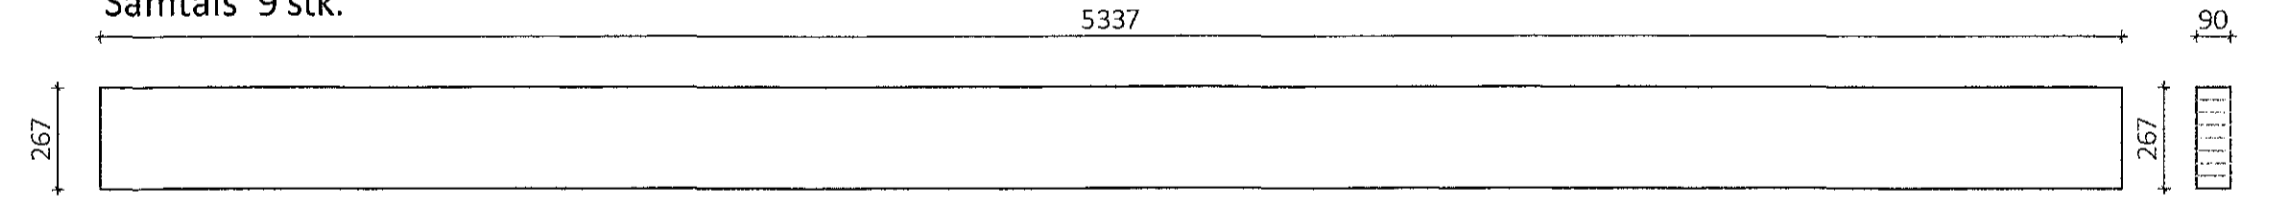


LB4 - Langband 115x267 Mkv.: 1:20  
Samtals 1 stk.

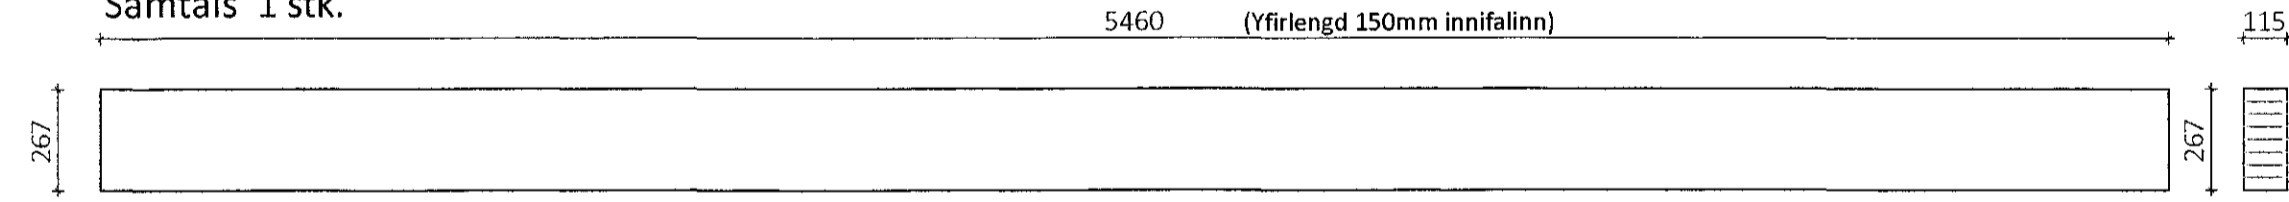


LB5 - Langband 115x267 Mkv.: 1:20  
Samtals 2 stk.

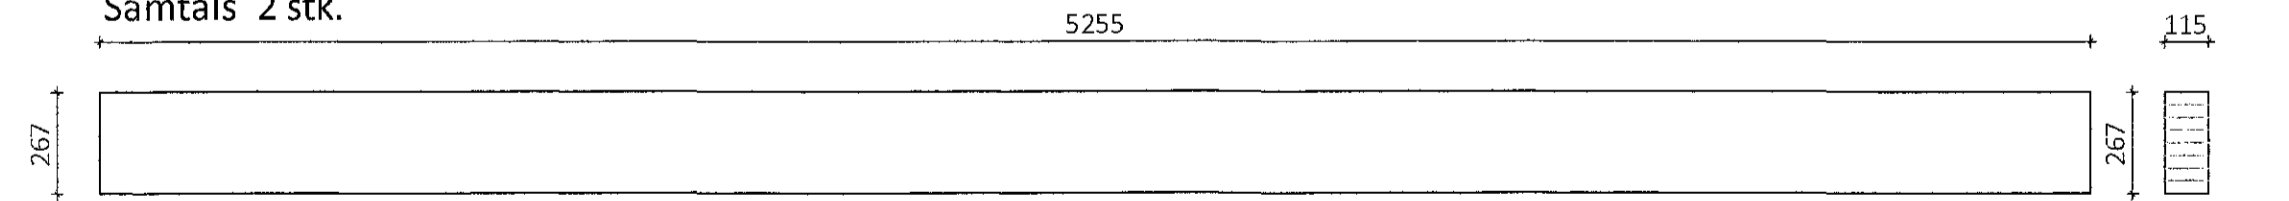


LB6 - Langband 115x267 Mkv.: 1:20  
Samtals 1 stk.

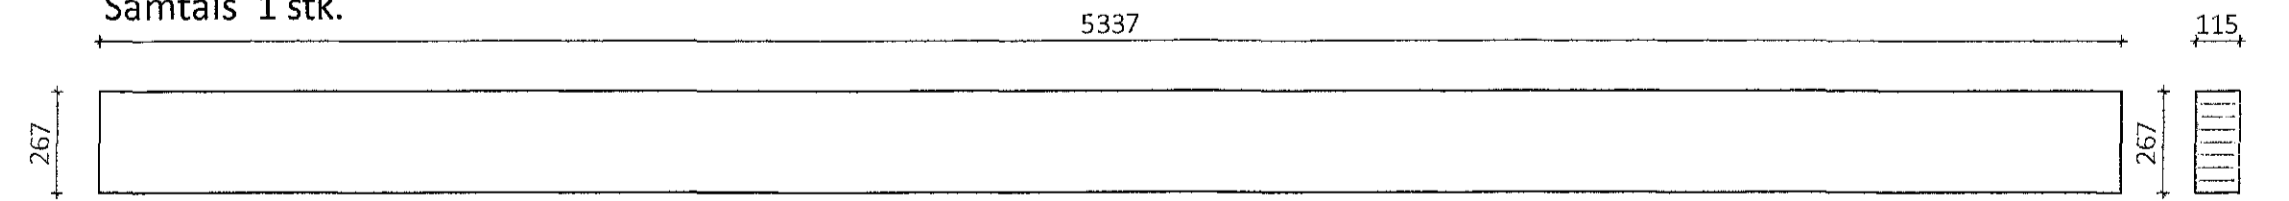


LB7 - Langband 90x300 Mkv.: 1:20  
Samtals 12 stk.

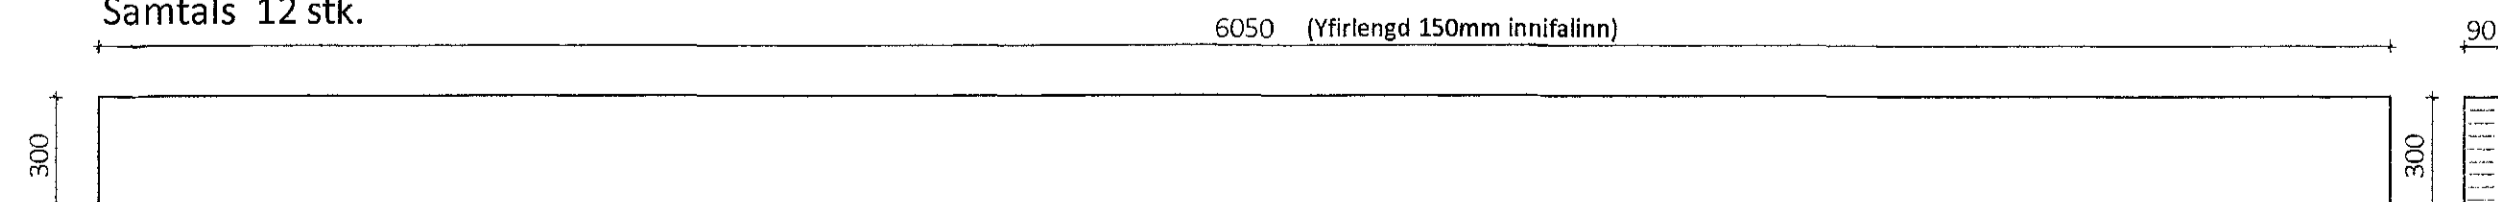


LB8 - Langband 115x300 Mkv.: 1:20  
Samtals 2 stk.

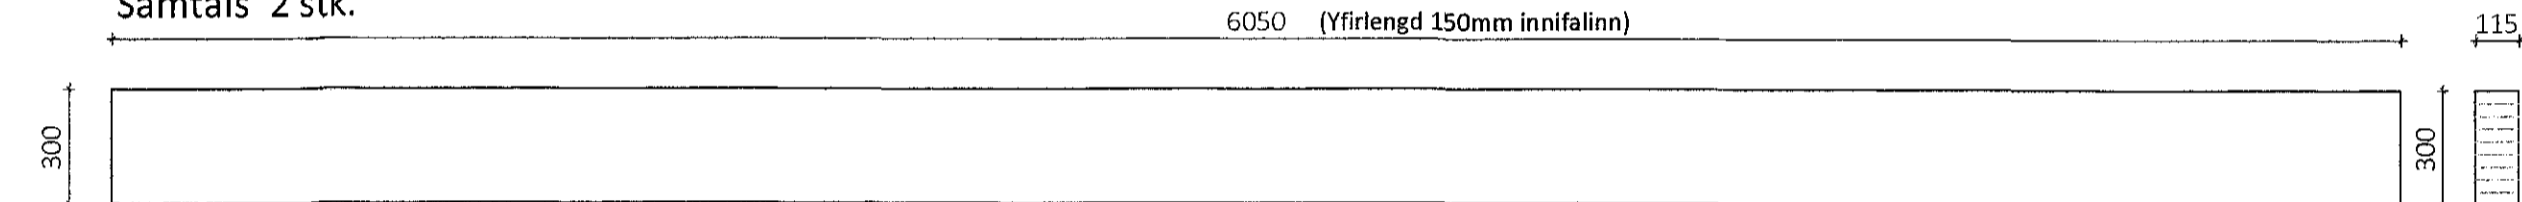


LB9 - Langband 90x267 Mkv.: 1:20  
Samtals 3 stk.

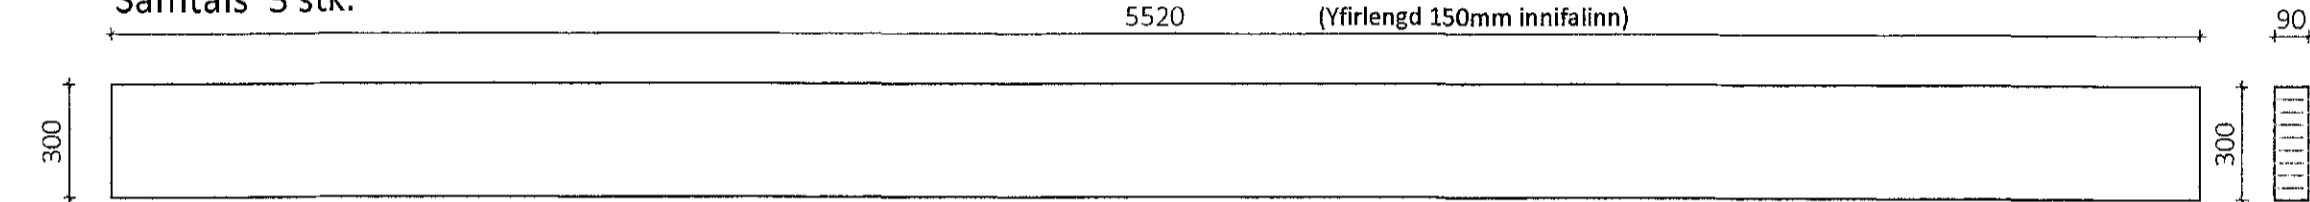


LB10 - Langband 115x367 Mkv.: 1:20  
Samtals 1 stk.

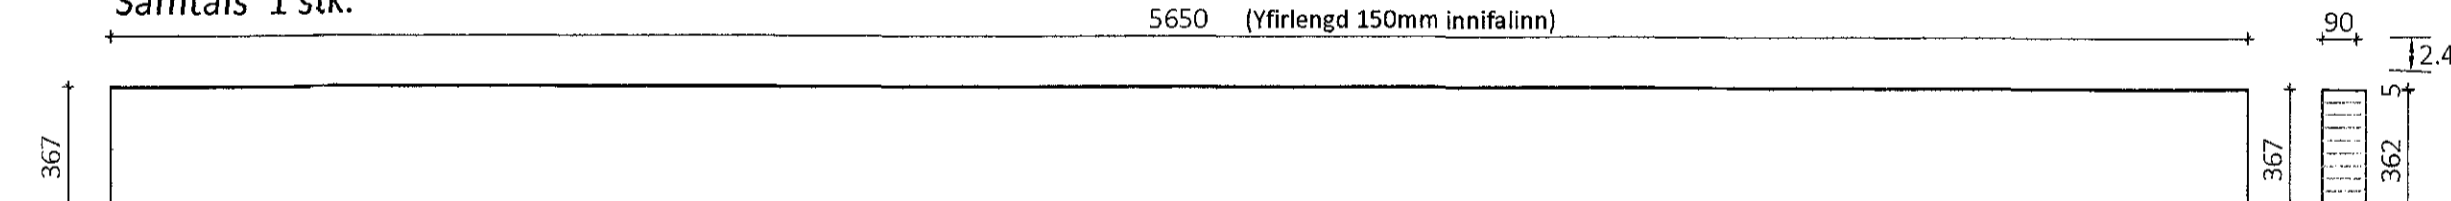


LB11 - Langband 115x367 Mkv.: 1:20  
Samtals 2 stk.

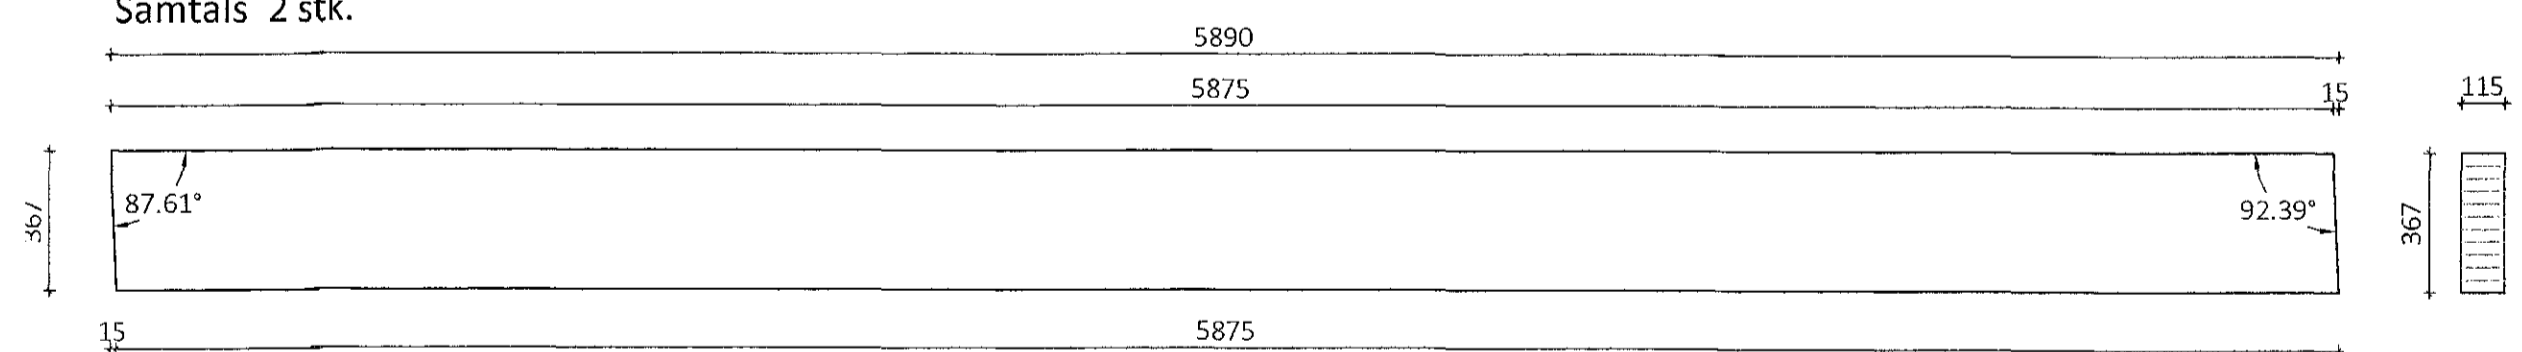

LB12 - Langband 115x367 Mkv.: 1:20  
Samtals 1 stk.

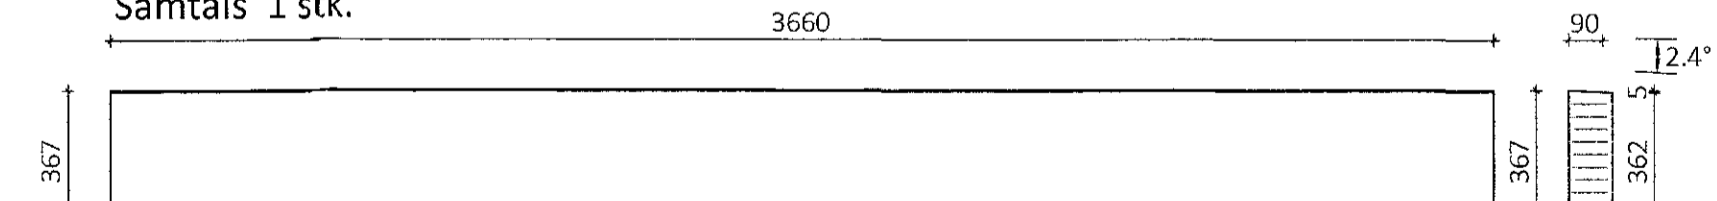

LB13 - Langband 115x100 Mkv.: 1:20  
Samtals 1 stk.

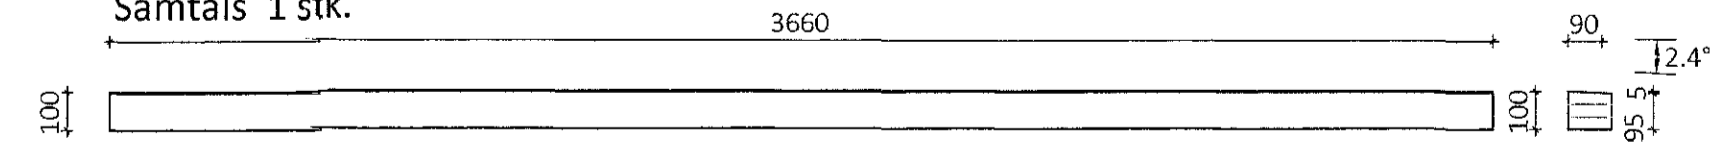

ÖLL AFNOT OG AFRITUN TEKNINGAR AD HLUTA EÐA Í HEILD ER HÁÐ SKRIFLEGU LEYFI LÍMTRÉ VÍRNET EHF.

| Númer | Dags. | Skýring breytingar | Br. af |
|-------|-------|--------------------|--------|
|       |       |                    |        |

|  |  |                         |            |                |
|--|--|-------------------------|------------|----------------|
| <p>Byggingadeild - Vesturvöð 23 - 200 Kópavogur<br/>kt. 440510-1160 - Sími: 412 5300</p> | MKV.   | DAGS.                   | VERKNR.    | ÚTGÁFA NR.     |
|  | 1:20   | 20.5.2016               | 2015100030 | 1              |
|  | TEKNI.   | REIKN.                  | YFIRF.     | NR. TEKNINGAR  |
|  | KB   | KB                      |            |                |
| HEITI VERKS:   | NAFN HÖNNUÐAR  |                         |            |                |
| Stapahraun 11-12   | Bjarni Ingbergsson   |                         |            |                |
| HEITI TEKNINGAR  | byggingatæknifræðingur B.Sc.<br>kt. 030861-2729 - bjarni@limtrevirnet.is |                         |            |                |
| Límtre framleiðslutekningar  | ÁRITUN HÖNNUÐAR  | ÁRITUN SAMRÆM. HÖNNUÐAR |            | DAGS. ÁRITUNAR |
|  |  |                         |            | 27/2016        |
|  |  |                         |            | DAGS. ÁRITUNAR |