



Útlit í norður

T 210

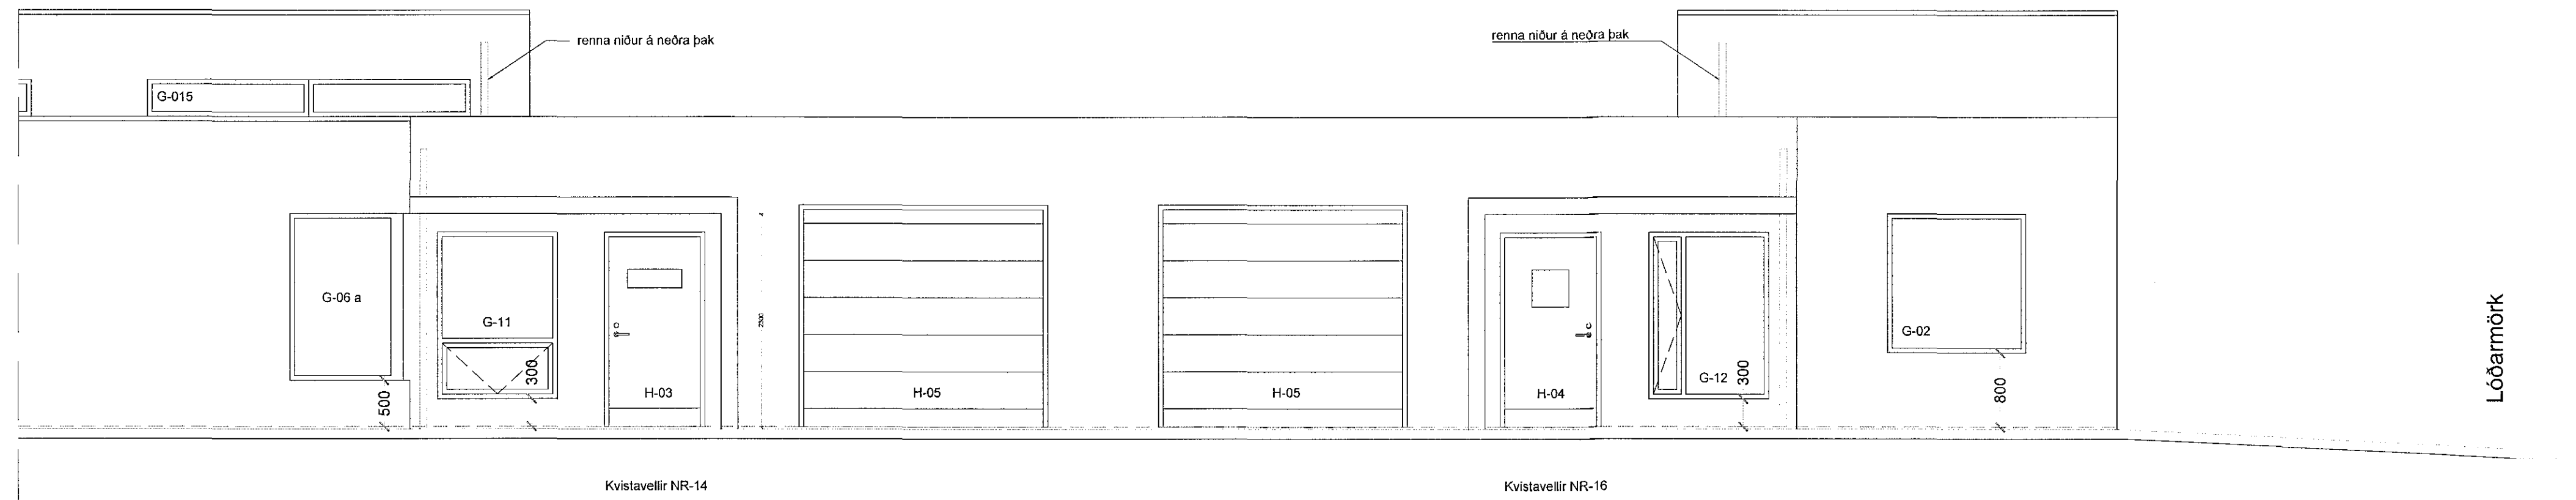

Útlit í austur

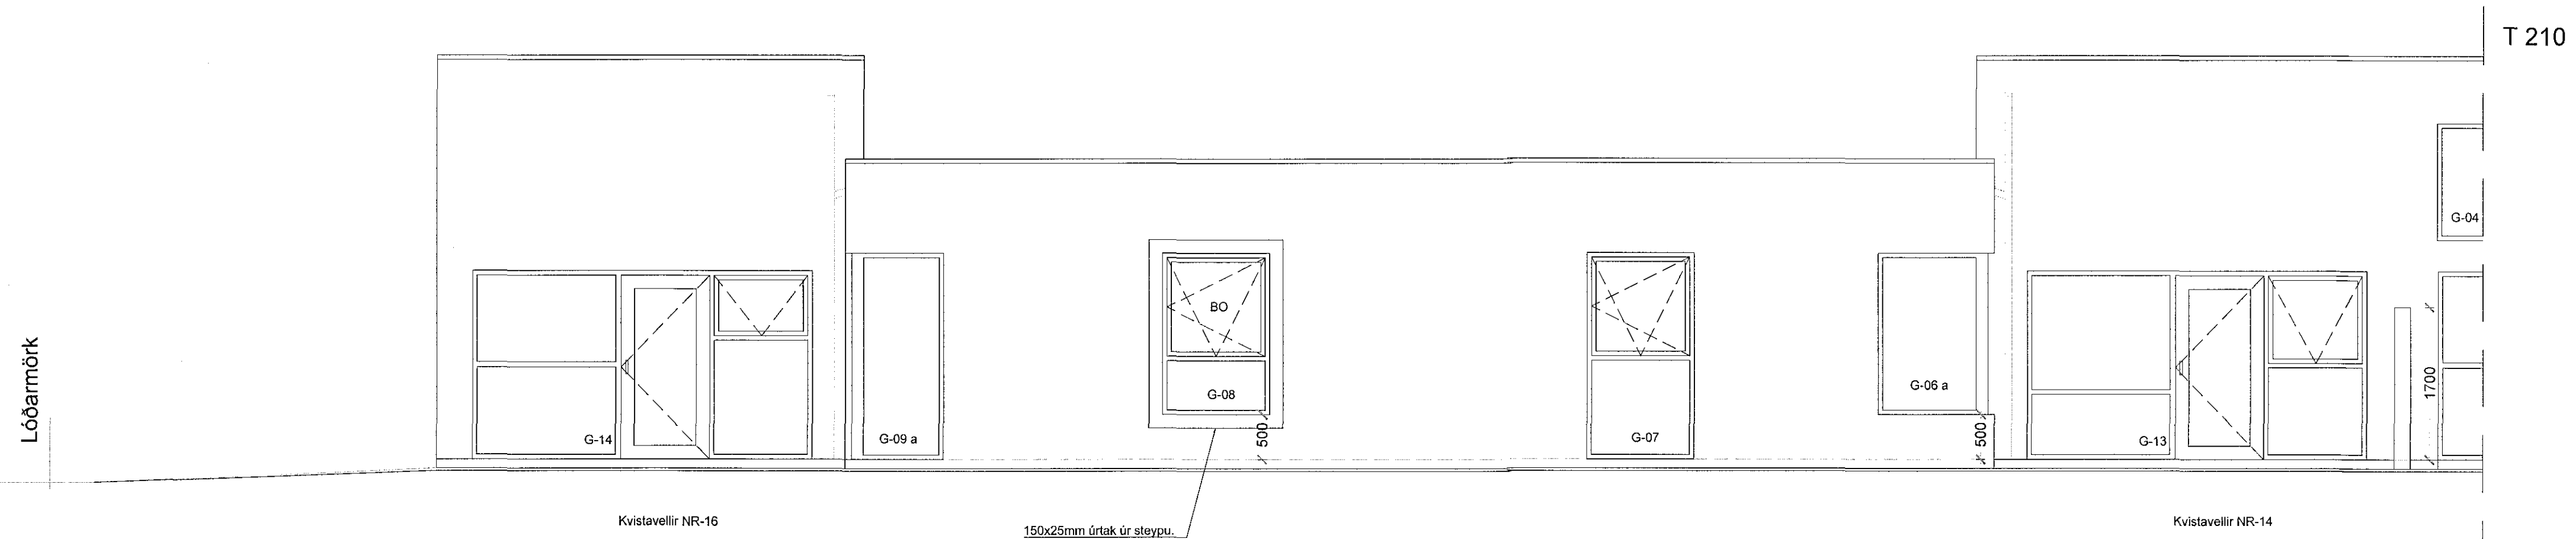

Útlit í vestur

| | | | | |
|---|----------|------------|------------|-------|
| 1 | 12.08.16 | 1 | Ungla | PM |
| 08 | 0403 | 08 | 08/11/16 | TEKNI |
| TENDRA ehf | | | | |
| Laugavegur 168, 105 Reykjavík tendra@tendra.is, www.tendra.is | | | | |
| Olga G. Sigfúsdóttir, arkitekt FAJ, kt. 110269-4399 Hórnarinn Malmquist, arkitekt FAJ, kt. 031071-5269 | | | | |
| Kvistavellir 10 -16 | | | | |
| Verkefningar | | | | |
| Útlit fyrir nr. 14 og 16 | | | | |
| skala: | 1:50 | tekni nr.: | 12.08.2016 | blk. |
| 0613 | | A-211 | | 1 |