



T 221

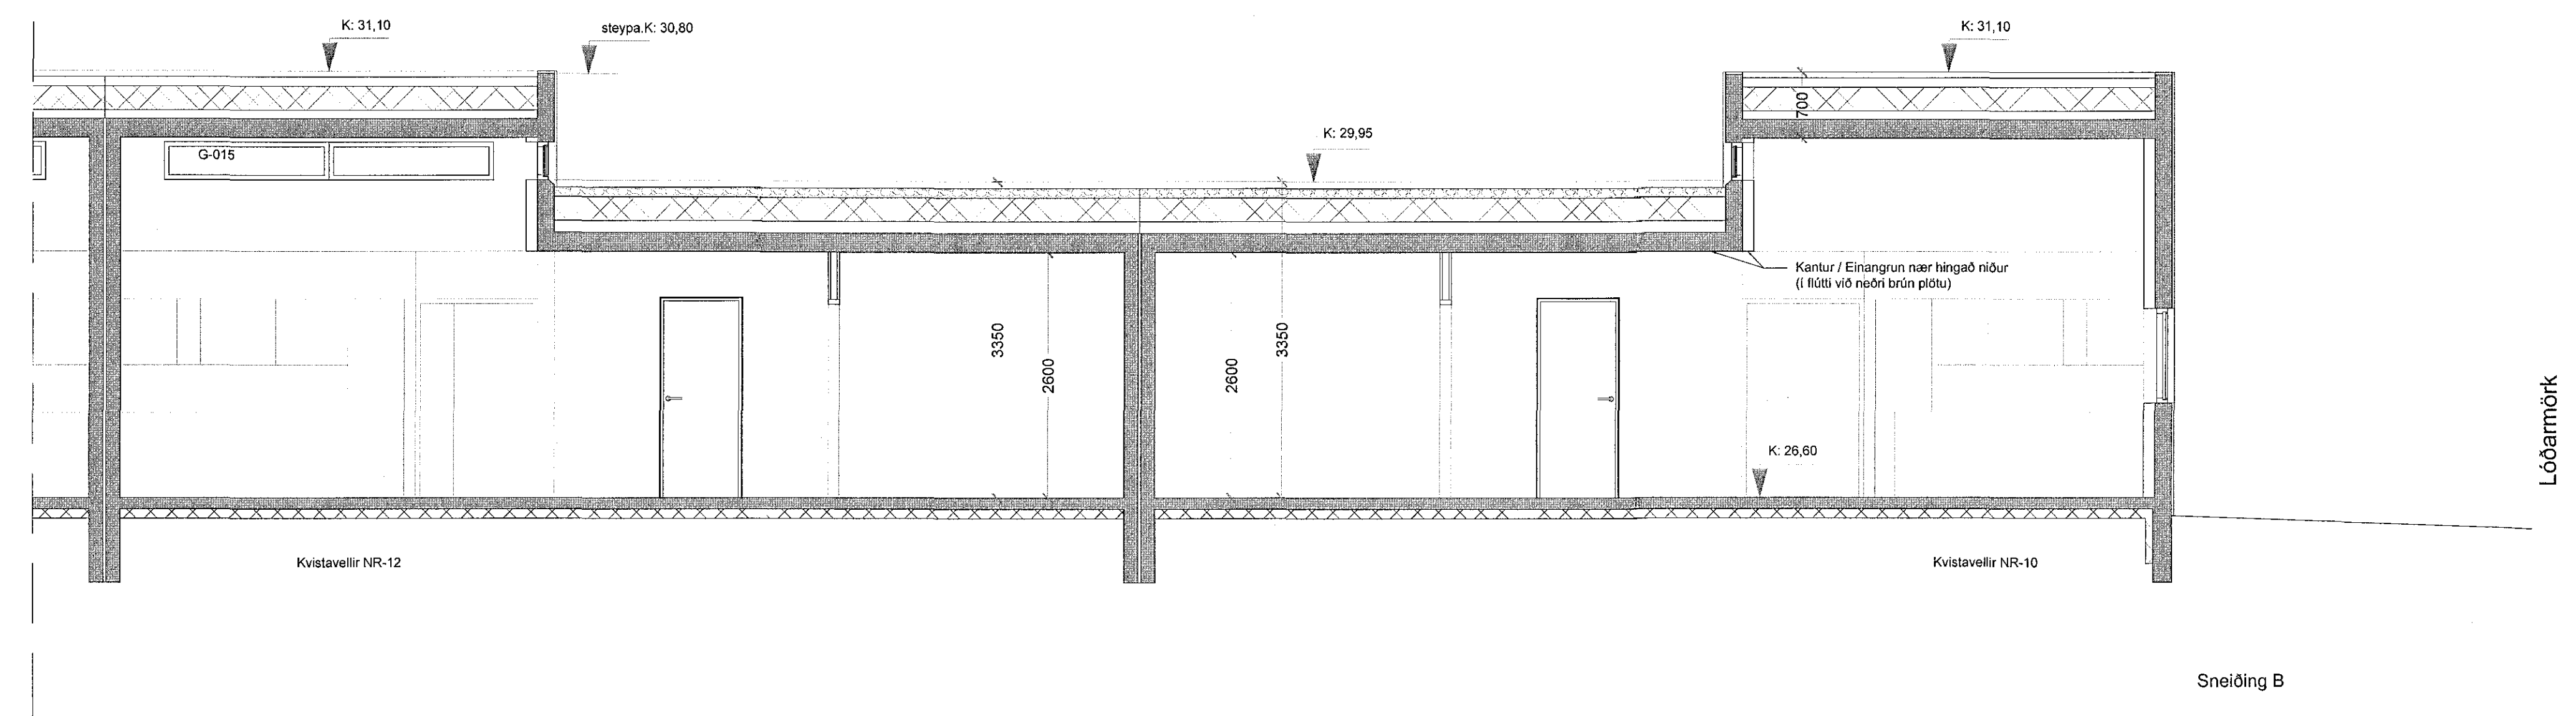

Sneiðing B

T 221

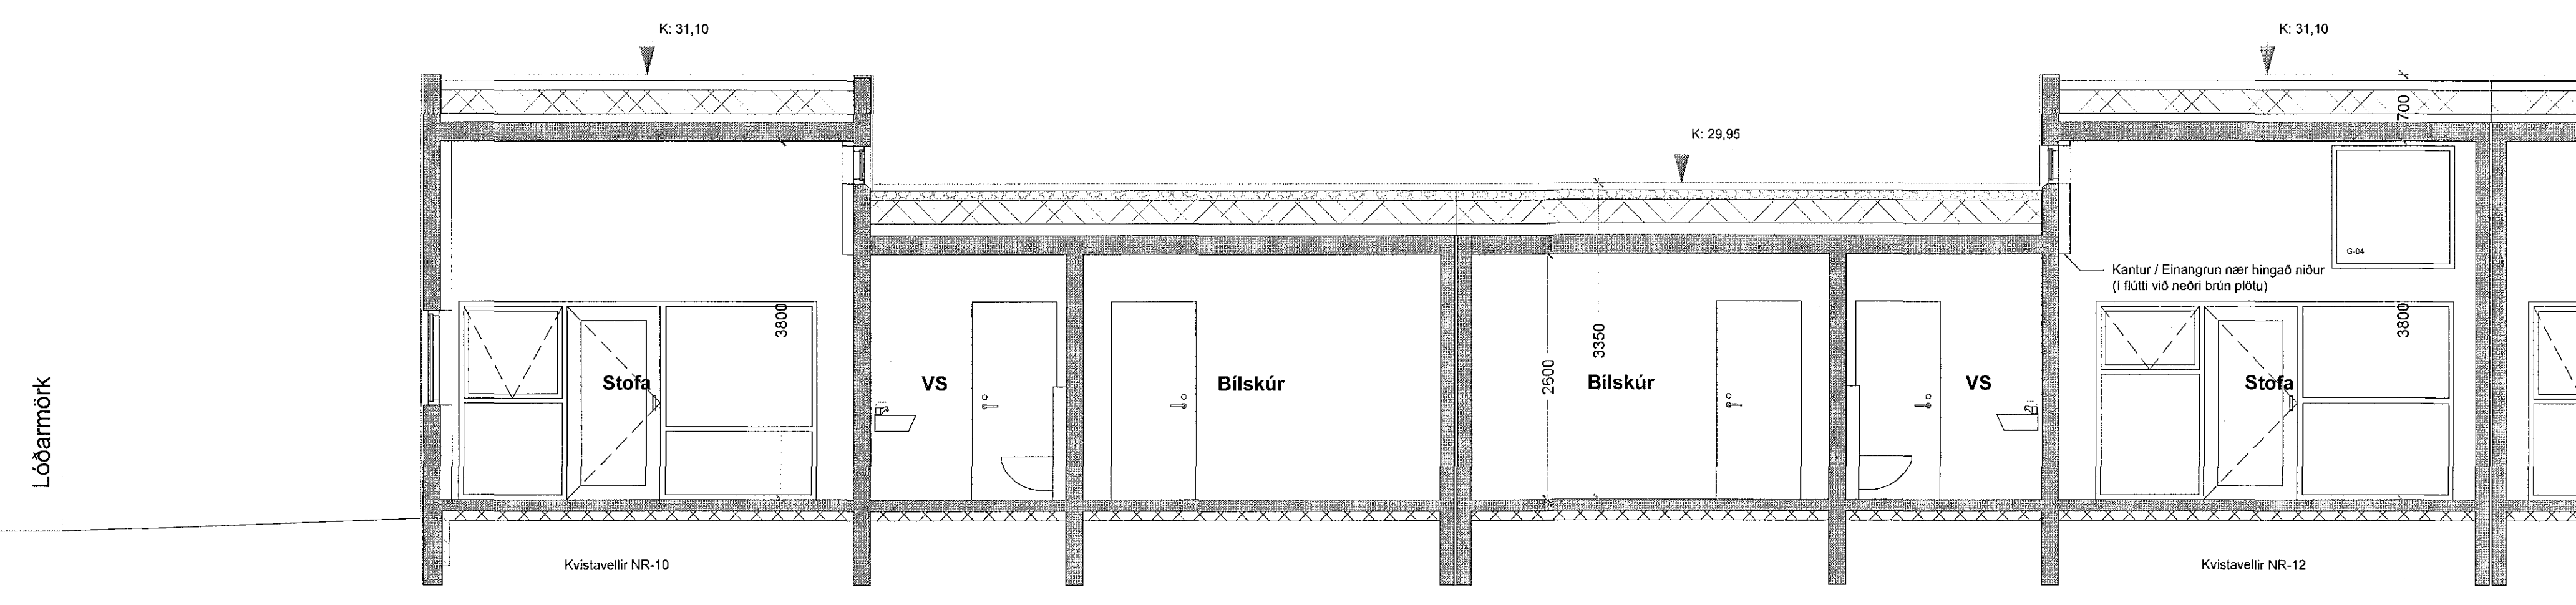

Sneiðing A

1 12.08.16 1. Útgáfa		TEKJ.
DR. 0408 00421703		
TENDRA ehf		
Laugavegur 168, 105 Reykjavík tendra@tendra.is, www.tendra.is		
Ólga G. Siglúsdóttir, arkitekt FAI, kt: 110269-4399 Þórarinn Malmquist, arkitekt FAI, kt: 031071-5269		
Kvistavellir 10-16		
HINNAN/ERK. OGS og PM		
Verkefningar		
Sneiðingar A og B fyrir nr. 10 og 12		
SKALA: 1:50	TEKJ. NR.:	DR. X
0613	A-220	12.08.2016