


Sneiðing B

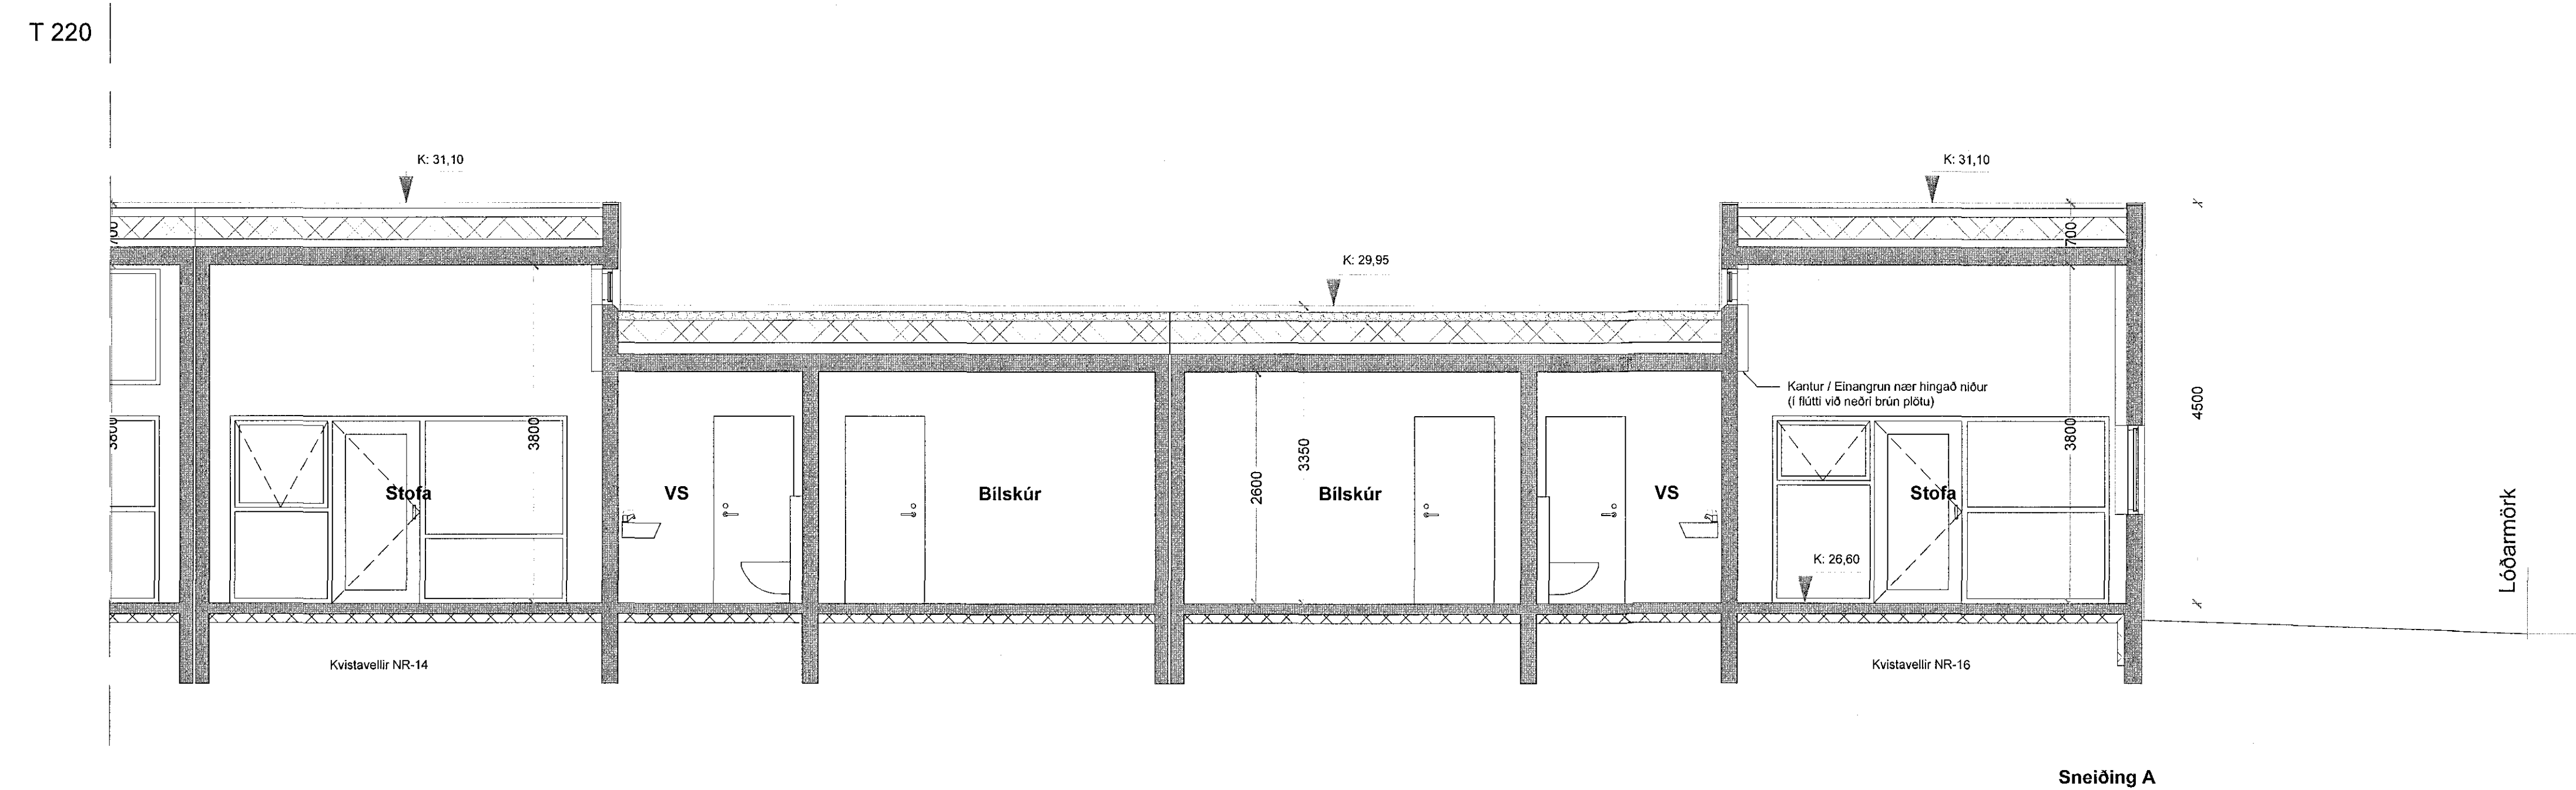

Sneiðing A

1. 12.09.16 1. útgáfa  
DR: SACS DR:KTRHG TE:AVJ

**TENDRA ehf**

Laugavegur 168, 105 Reykjavík  
tendra@tendra.is, www.tendra.is

Ólga G. Sigfusdóttir, arkitekt FAI, kt: 110269-4399  
Þórarinn Malmquist, arkitekt FAI, kt: 031071-5269

**Kvistavellir 10-16** FRAMAÐ/STAN OGS og PM

Verkefningar ATH

Sneiðingar A og B fyrir nr.14 og 16 DR:KTRHG

Skala: 1:50 TEMA: A21

0613 12.09.2016 DR: X