



Samþykkt þann
28 SEP 2016
Byggingarfulltrúinn í Hafnarfirði
F.h. Sigurður Steinar Jónsson

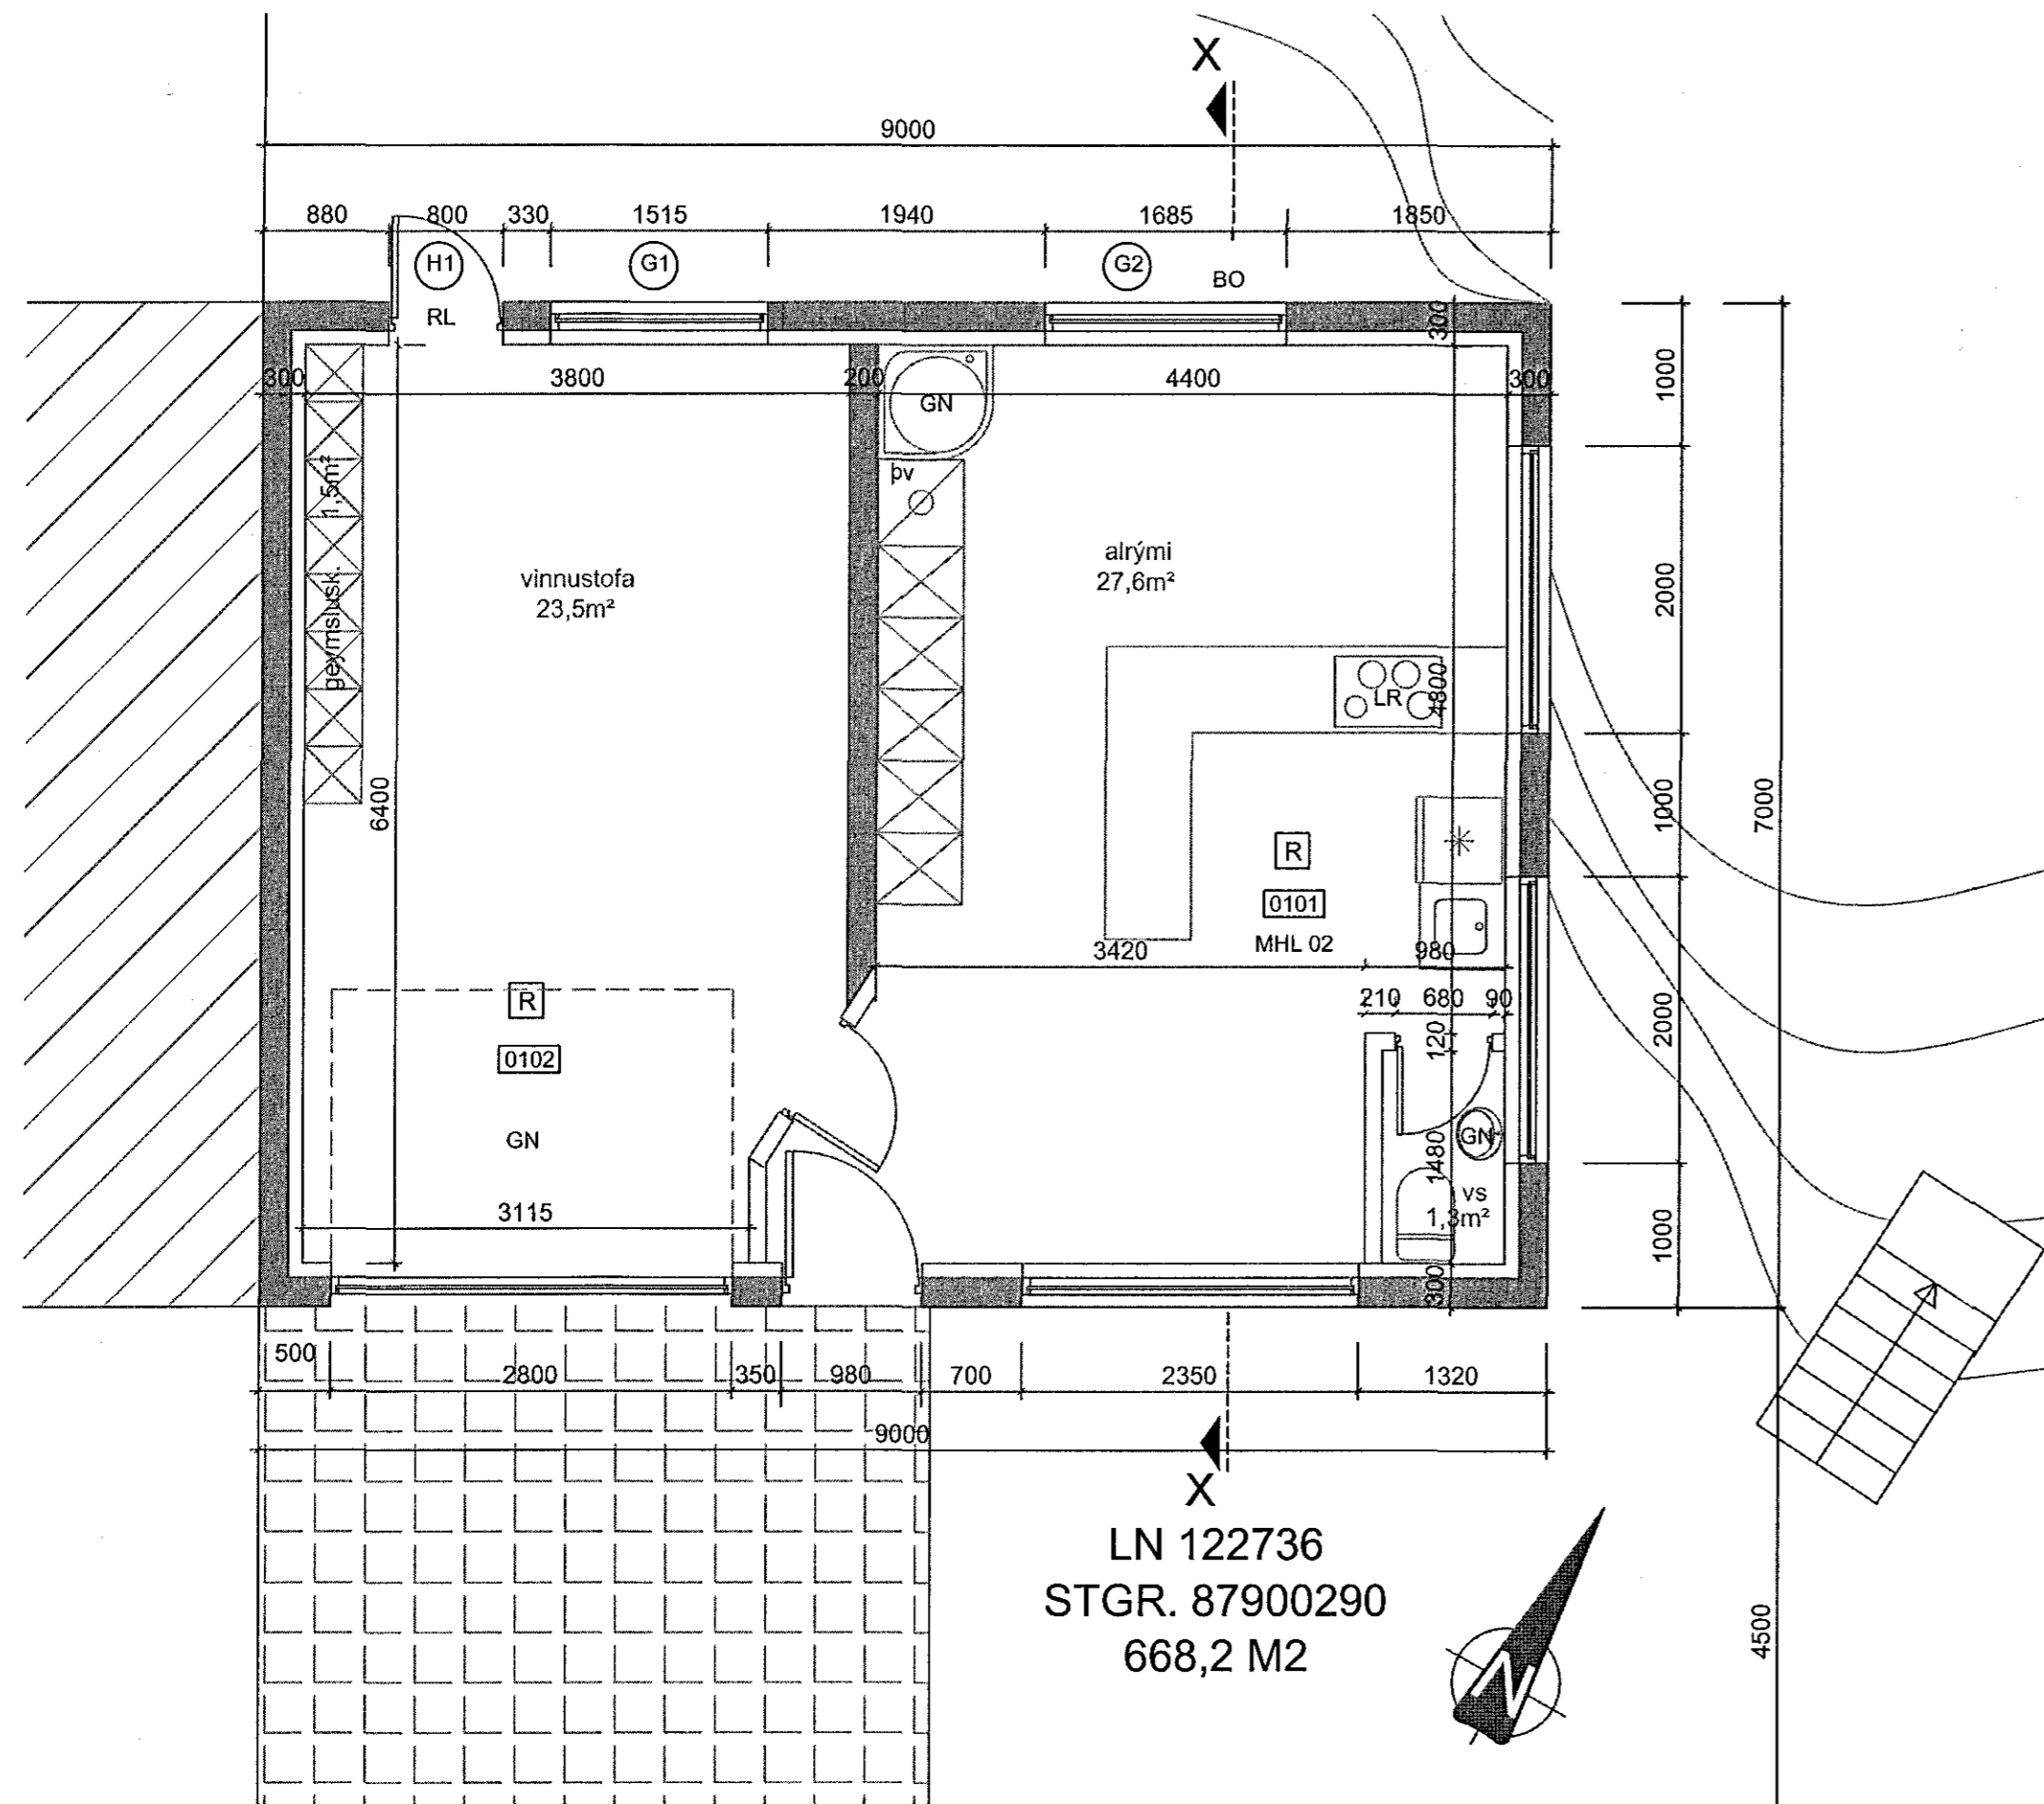


GRUNNMYND
1:50

LN 122736
STGR. 87900290
668,2 M2

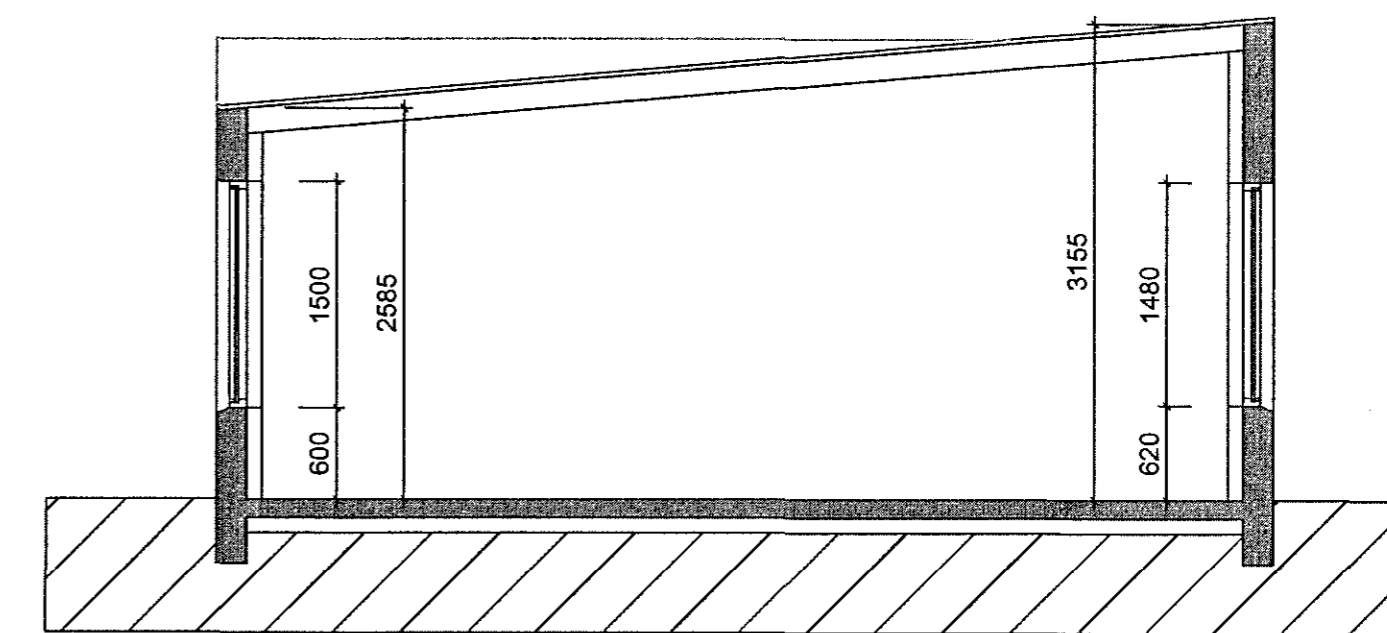

SNEIÐING -
1:50

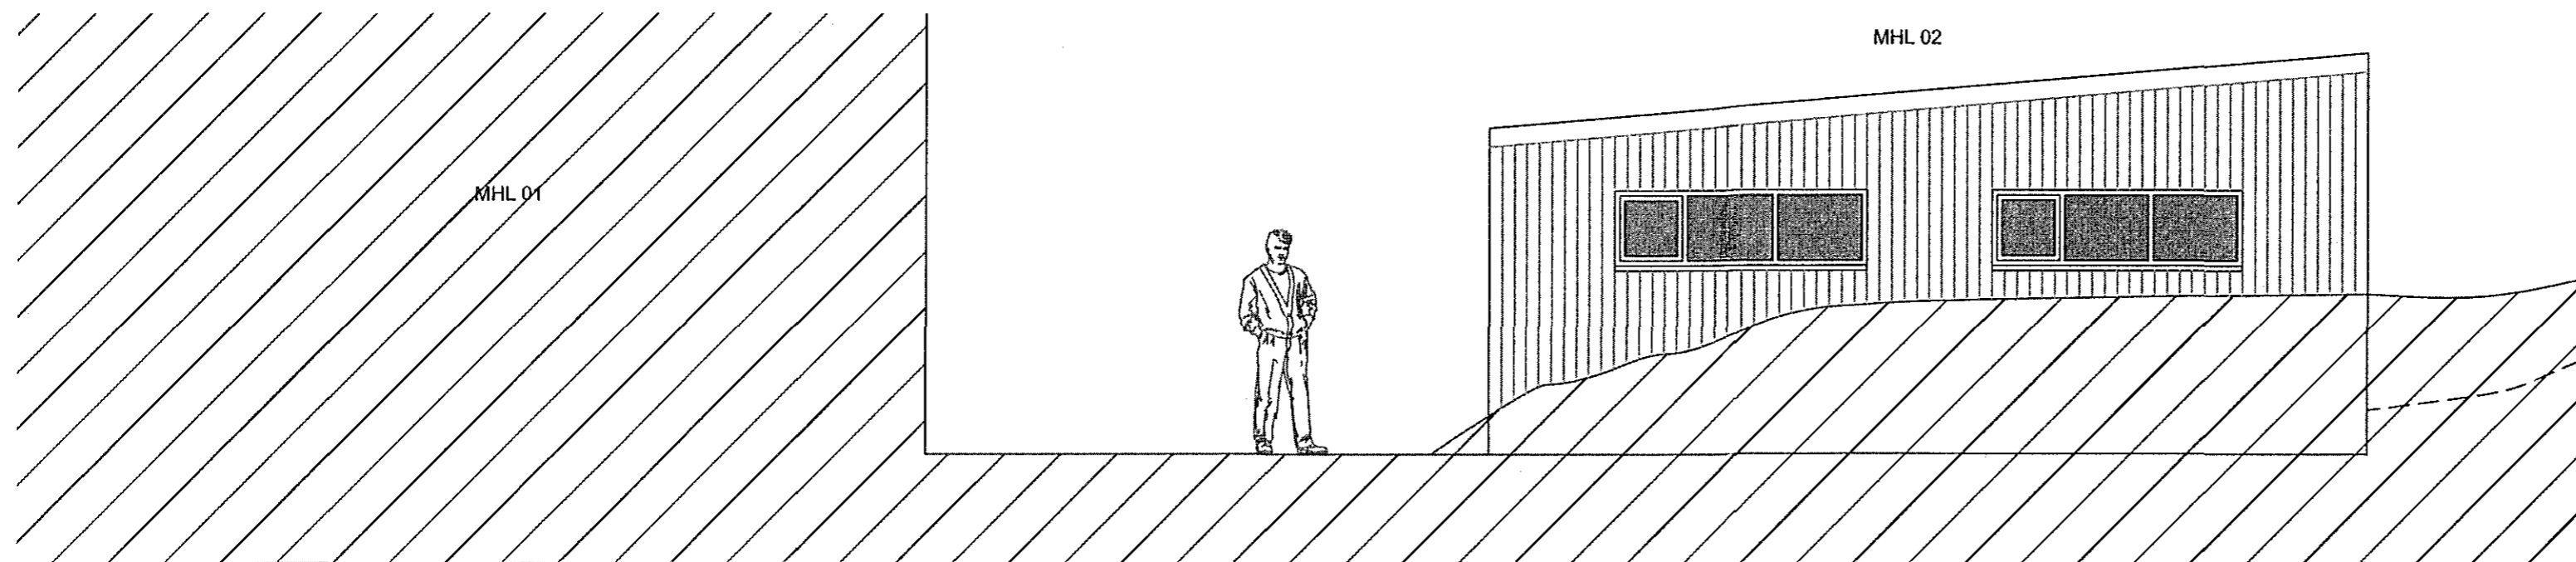

ÚTLIT AUSTUR
1:50

BREYTINGAR

NR.	DAGS.	BREYTING	Sp.

K.J. HÖNNUN EHF 091162-3509
TEL: 554-3232
TEL: 659-3234
E-MAIL: kjhonnun@visir.is

HÖNNUN - SKIPULAG - RÁÐGJÖF
KJARTAN RAFNSSON FÍLÍÐSA 270365-3539
JÓN M. HALLDÓRSSON BYGGINGAFR. 091162-3509

VERK
TJARNARBRAUT 29 - MHL 02
HAFNARFJÖRÐUR

TEIKNING
GRUNNMYND, SNEIÐING
OG ÚTLIT

KVARDI
1:50

DAGS.
01.09.2016
TEIKNAD AF
KR, JMH

TEIKNING NR.
13-01