
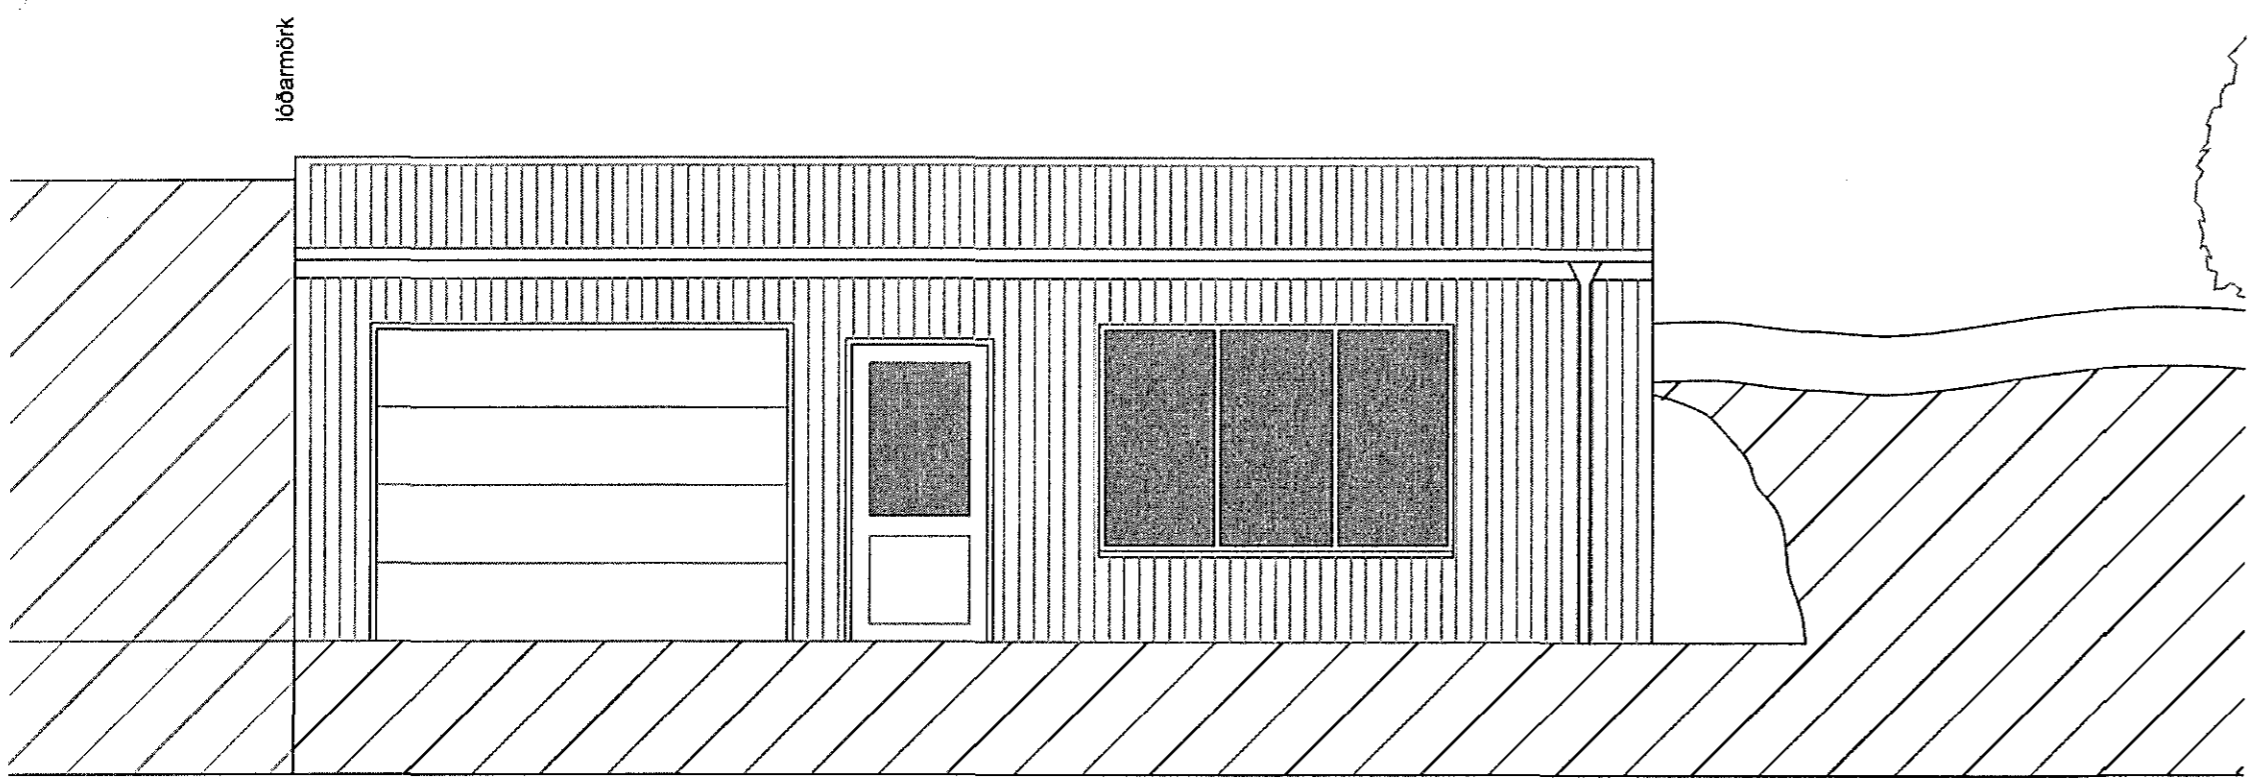
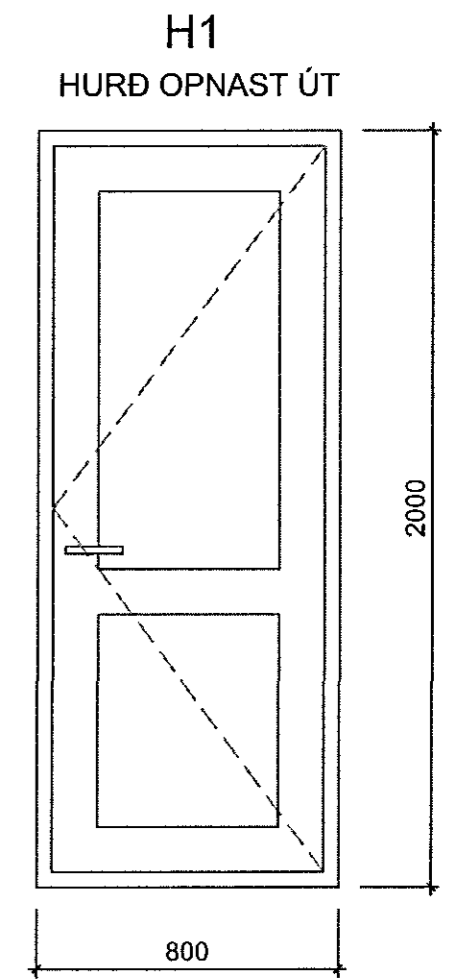
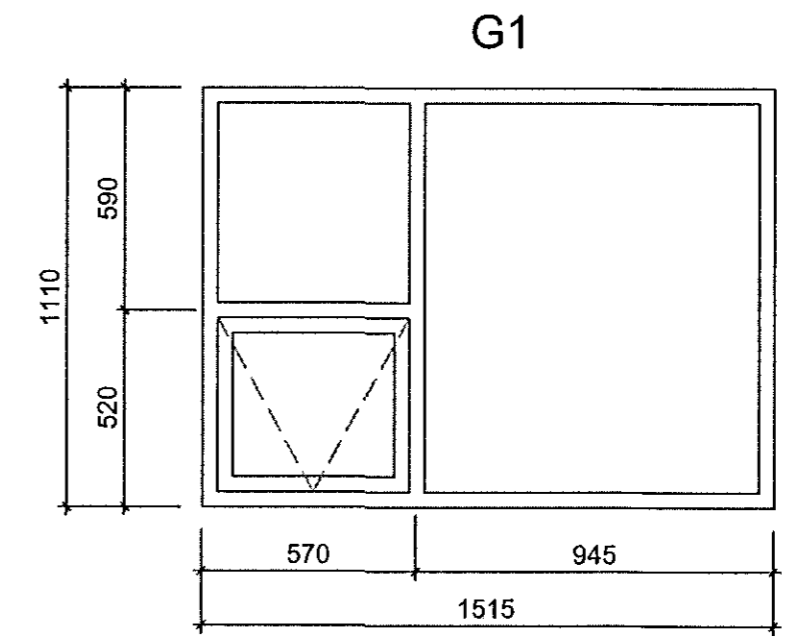


ÚTLIT NORÐUR -

1:50

Samþykkt þann  
28 SEP 2016  
Byggingarfulltrúinn í Hafnarfjörð  
F.h. Sigurður Steinar Jónsson

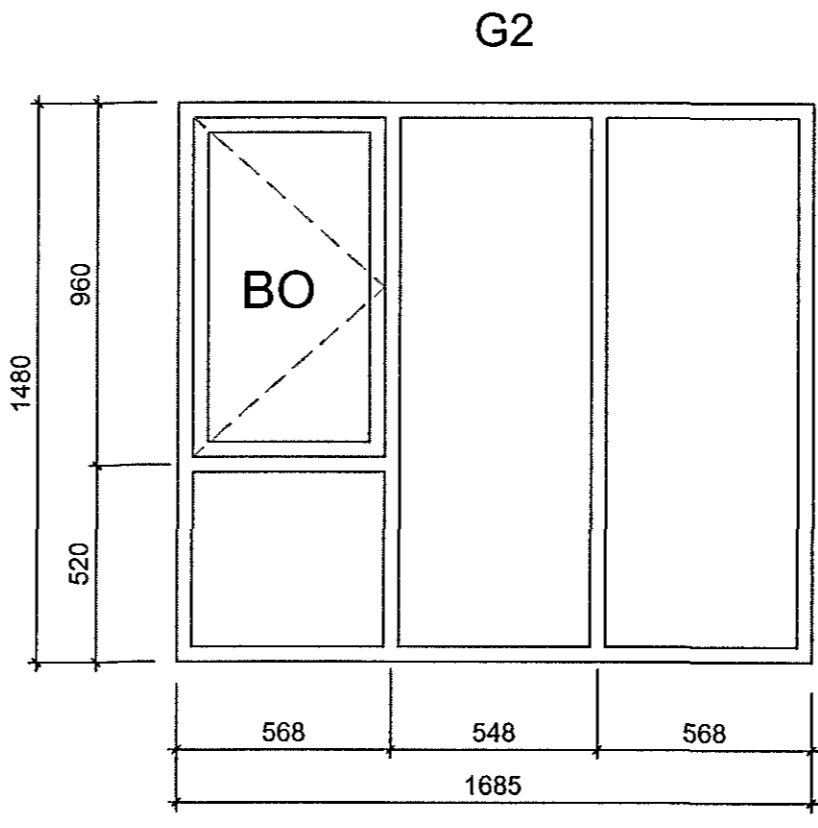

ÚTLIT SUÐUR

1:50

BREYTINGAR

NR.	DAGS.	BREYTING	Sp.

K.J. HÖNNUN EHF 091162-3509  
TEL: 554-3232  
TEL: 899-3234  
E-MAIL: kjhonnun@visir.is

HÖNNUN - SKIPULAG - RÁÐGJÖF  
KJARTAN RAFNSSON FÍLÍÐSA 270365-3539  
JÓN M. HALLDÓRSSON BYGGINGAFR. 091162-3509

VERK  
TJARNARBRAUT 29 - MHL 02  
HAFNARFJÖRÐUR

TEIKNING  
ÚTLIT OG HURÐA/GLUGGATEIKNING

KVARDI  
1:50, 1:20

DAGS.  
01.09.2016  
TEIKNAD AF  
KR, JMH

TEIKNING NR.  
13-02