



SKÝRINGAR:  
SJÁ ALMENNAR SKÝRINGAR Á TEKN. 2110138-100-BDR-0001.

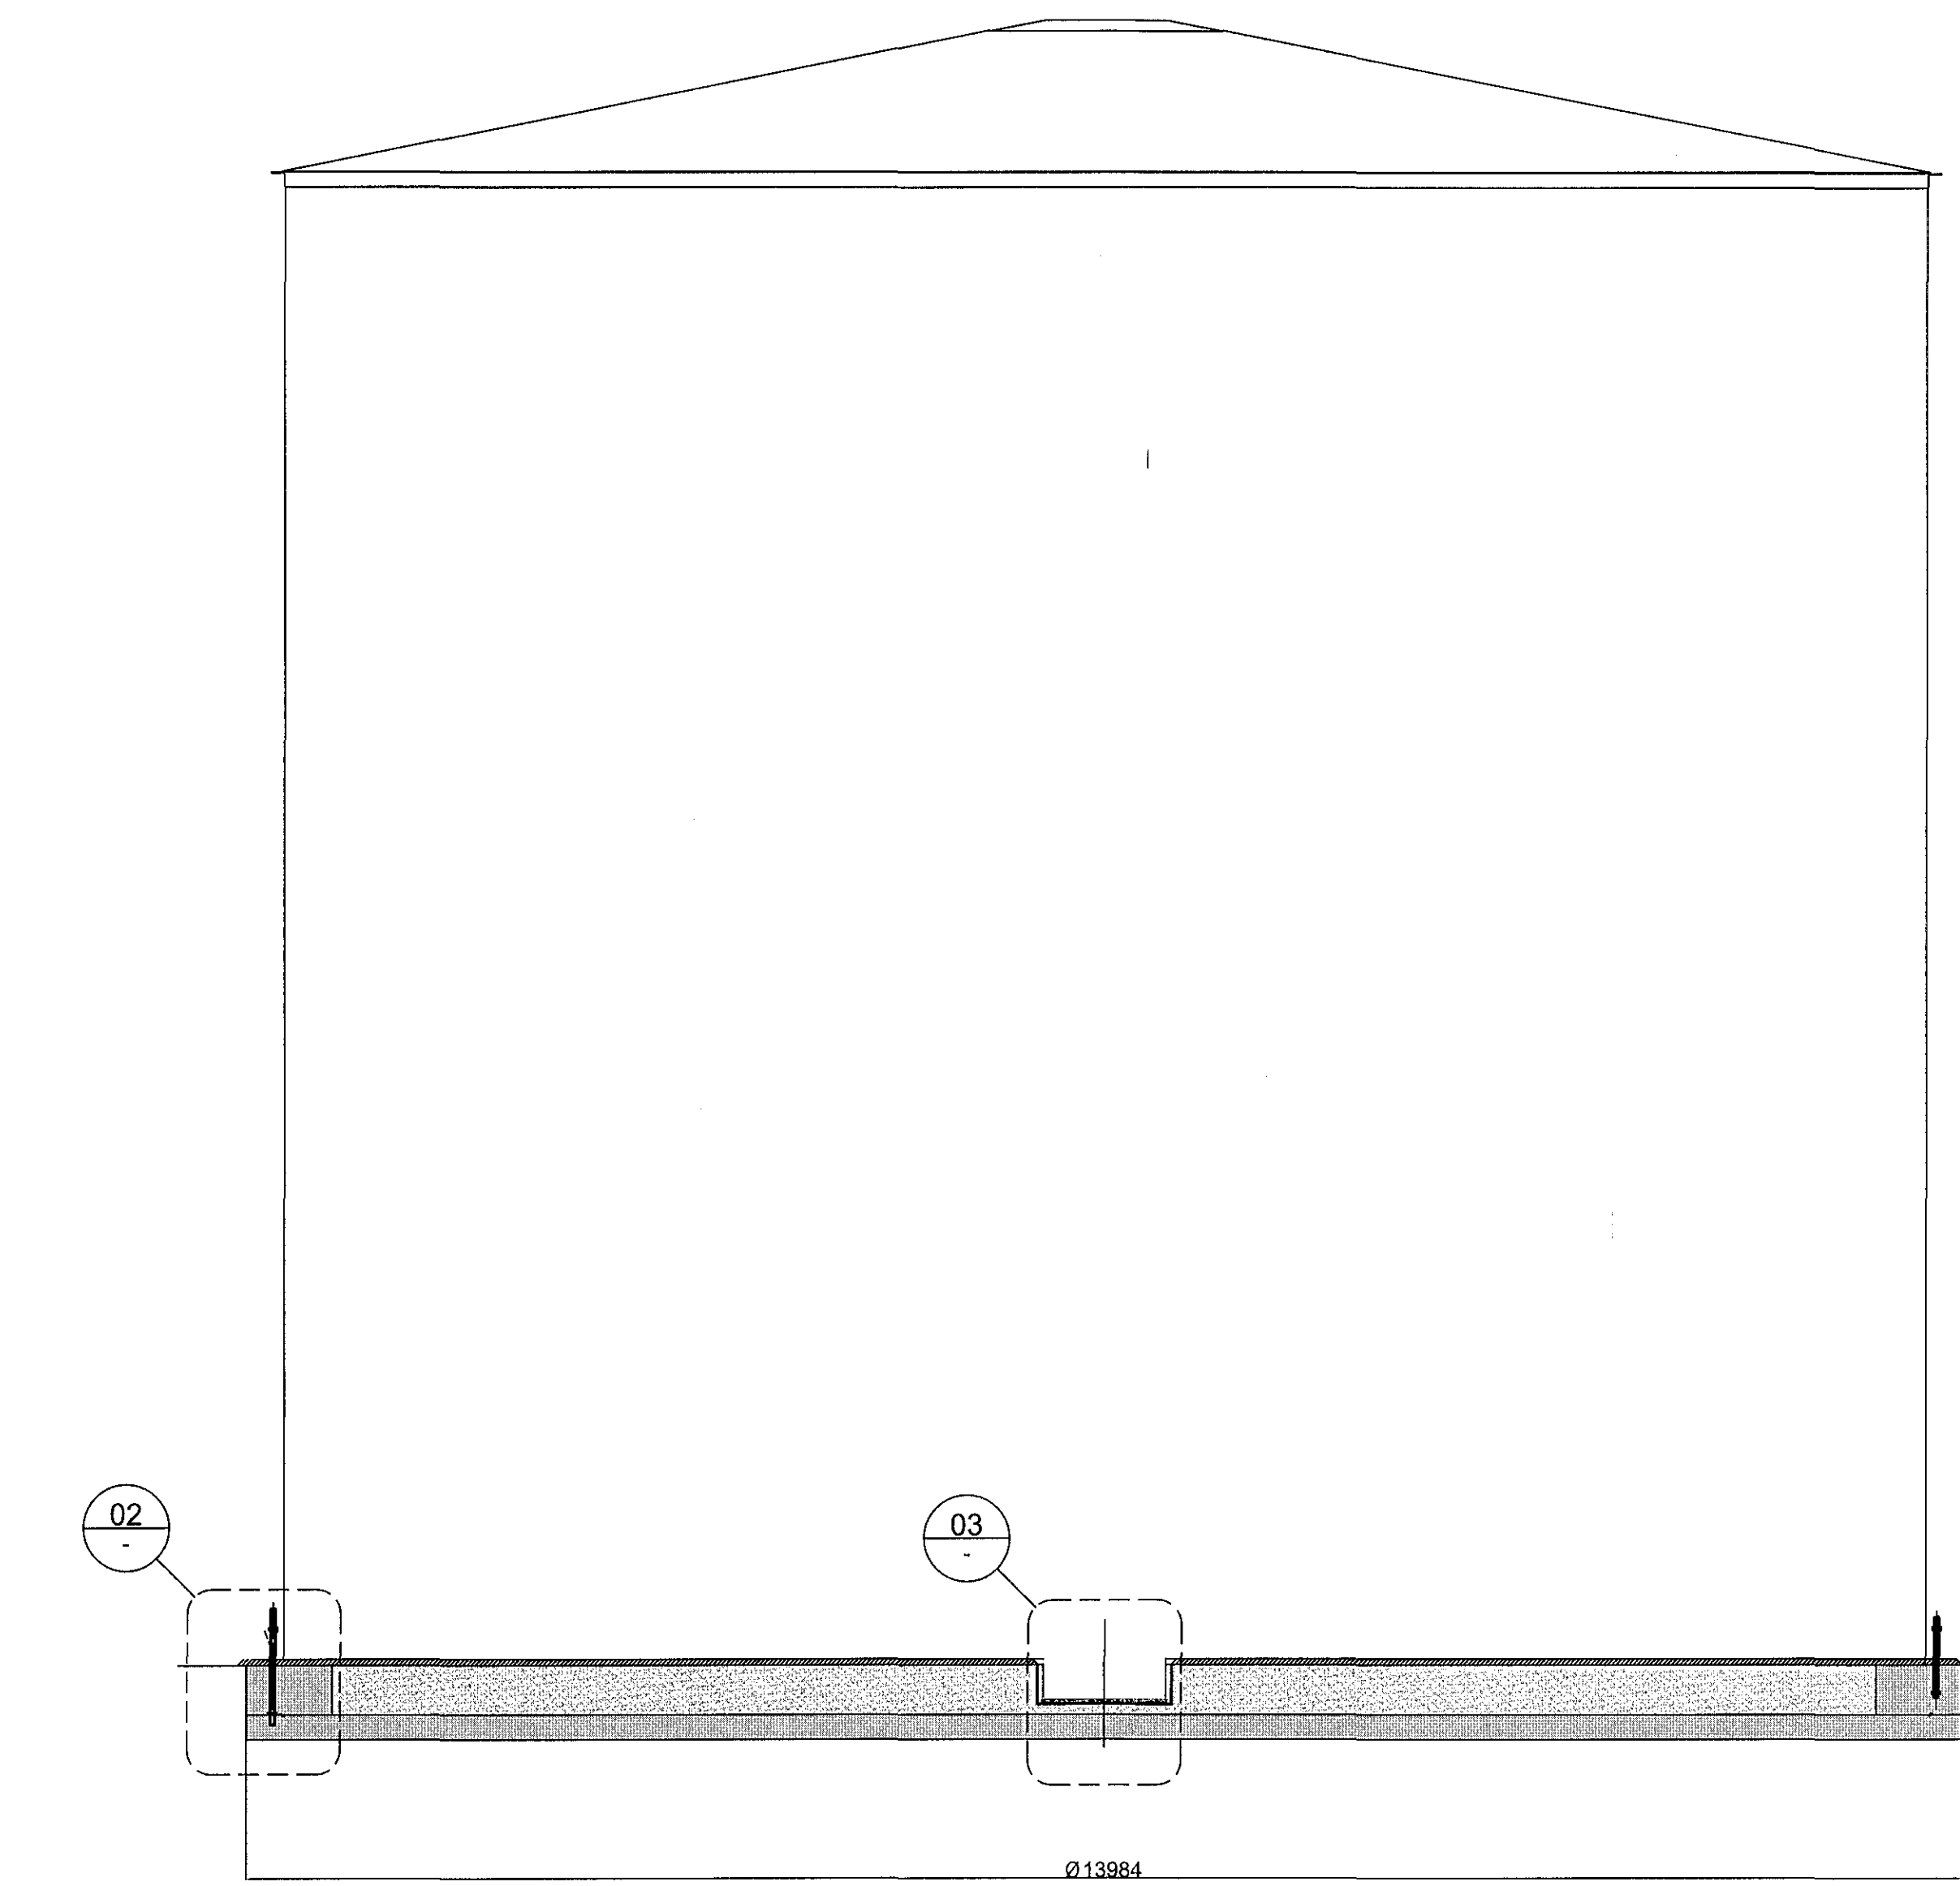


01 SNID  
1:50

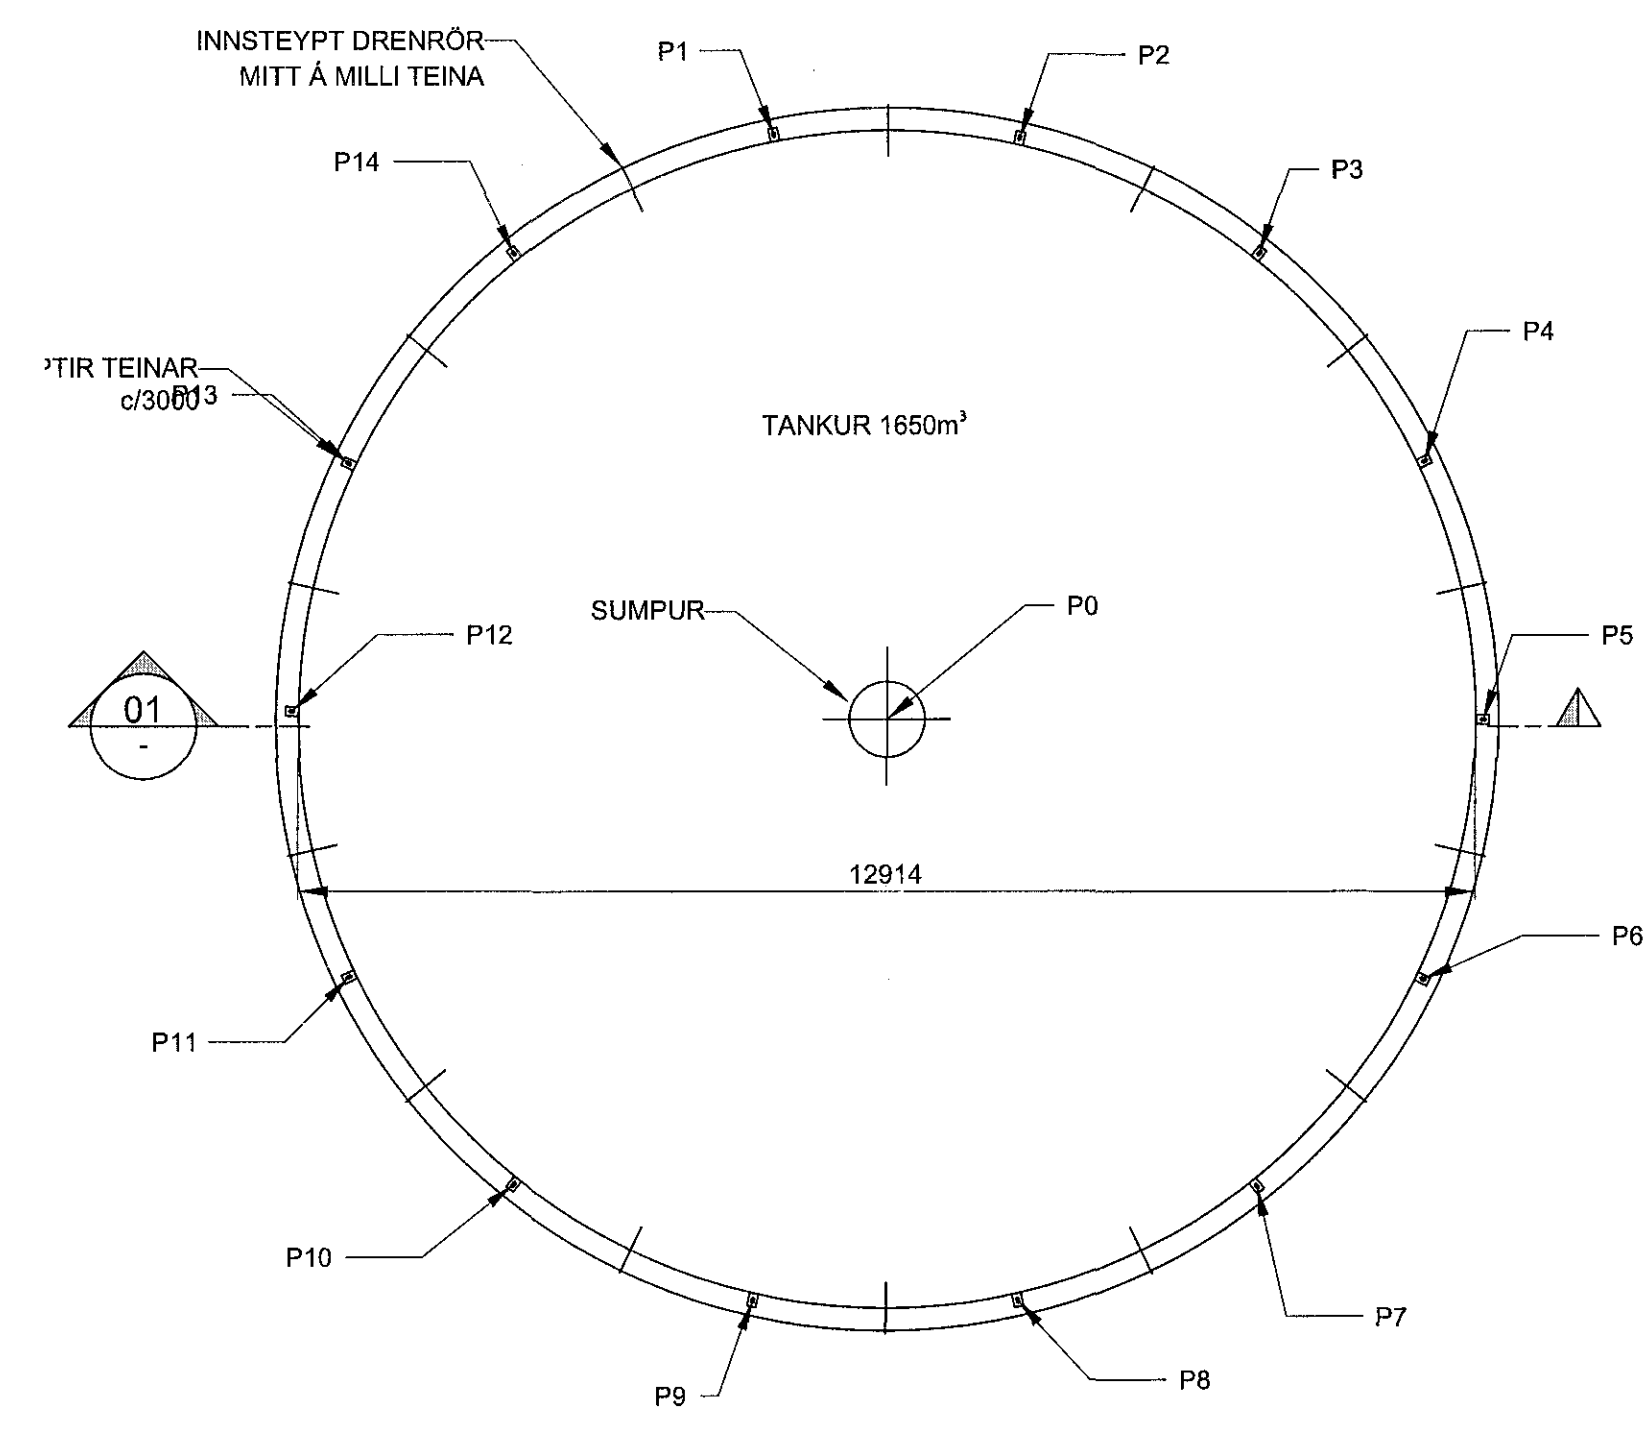


GRUNNMYND  
1:100

NR.	HNIT		NORDURHNIT	
	AUSTURHNIT			
P0	354	871,590	399	075,090
P1	354	871,590	399	081,872
P2	354	874,532	399	081,200
P3	354	876,893	399	079,318
P4	354	878,202	399	076,598
P5	354	878,201	399	073,579
P6	354	876,890	399	070,859
P7	354	874,529	399	068,978
P8	354	871,586	399	068,308
P9	354	868,643	399	068,981
P10	354	866,285	399	070,864
P11	354	864,977	399	073,584
P12	354	864,978	399	076,601
P13	354	866,288	399	079,319
P14	354	868,648	399	081,200

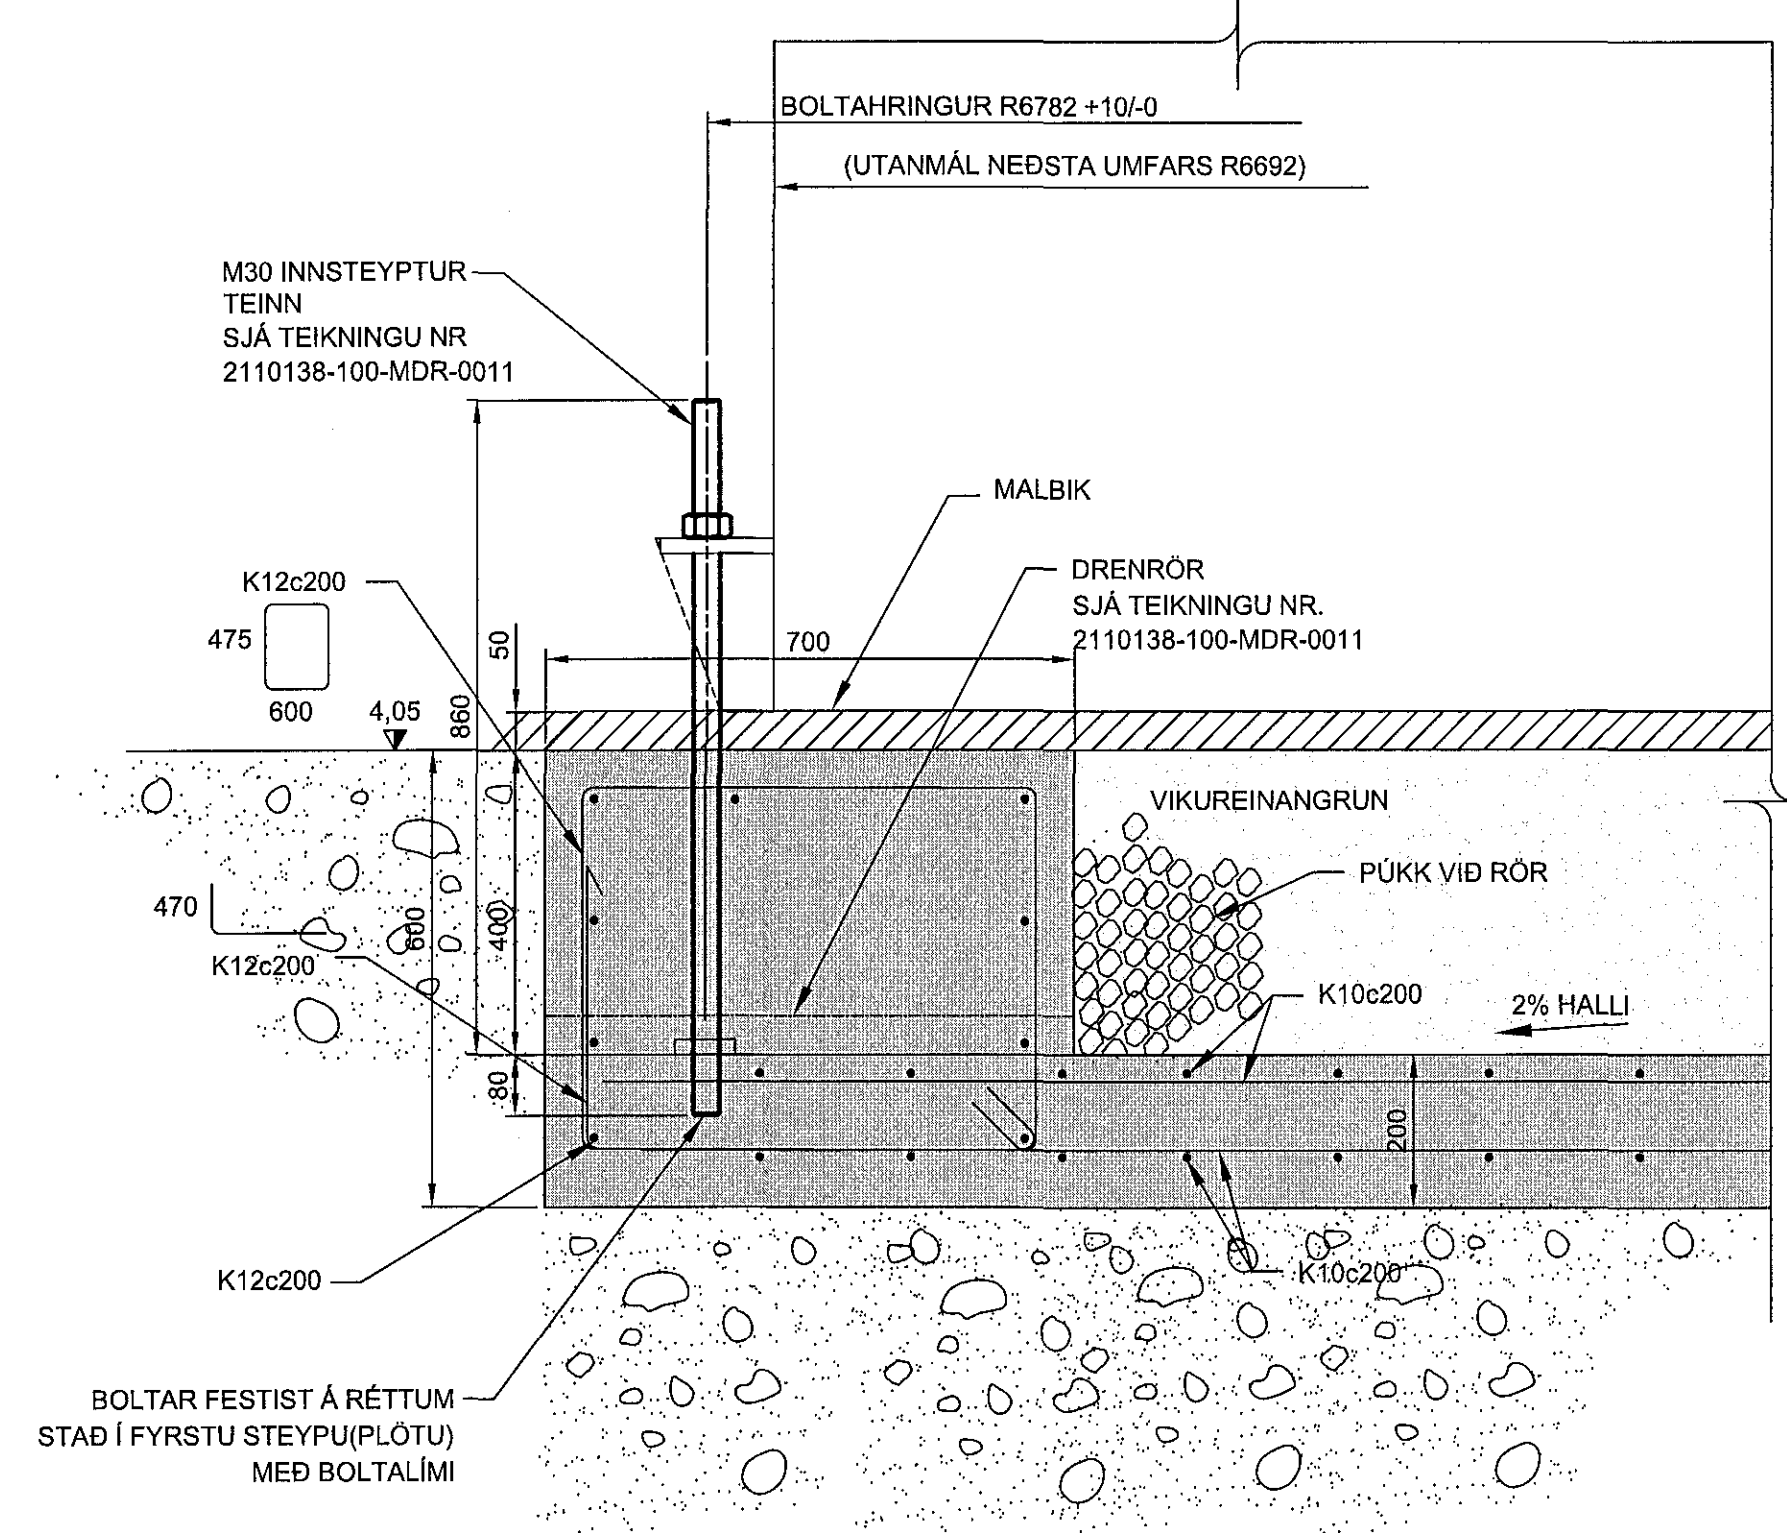

02 SNID  
1:10

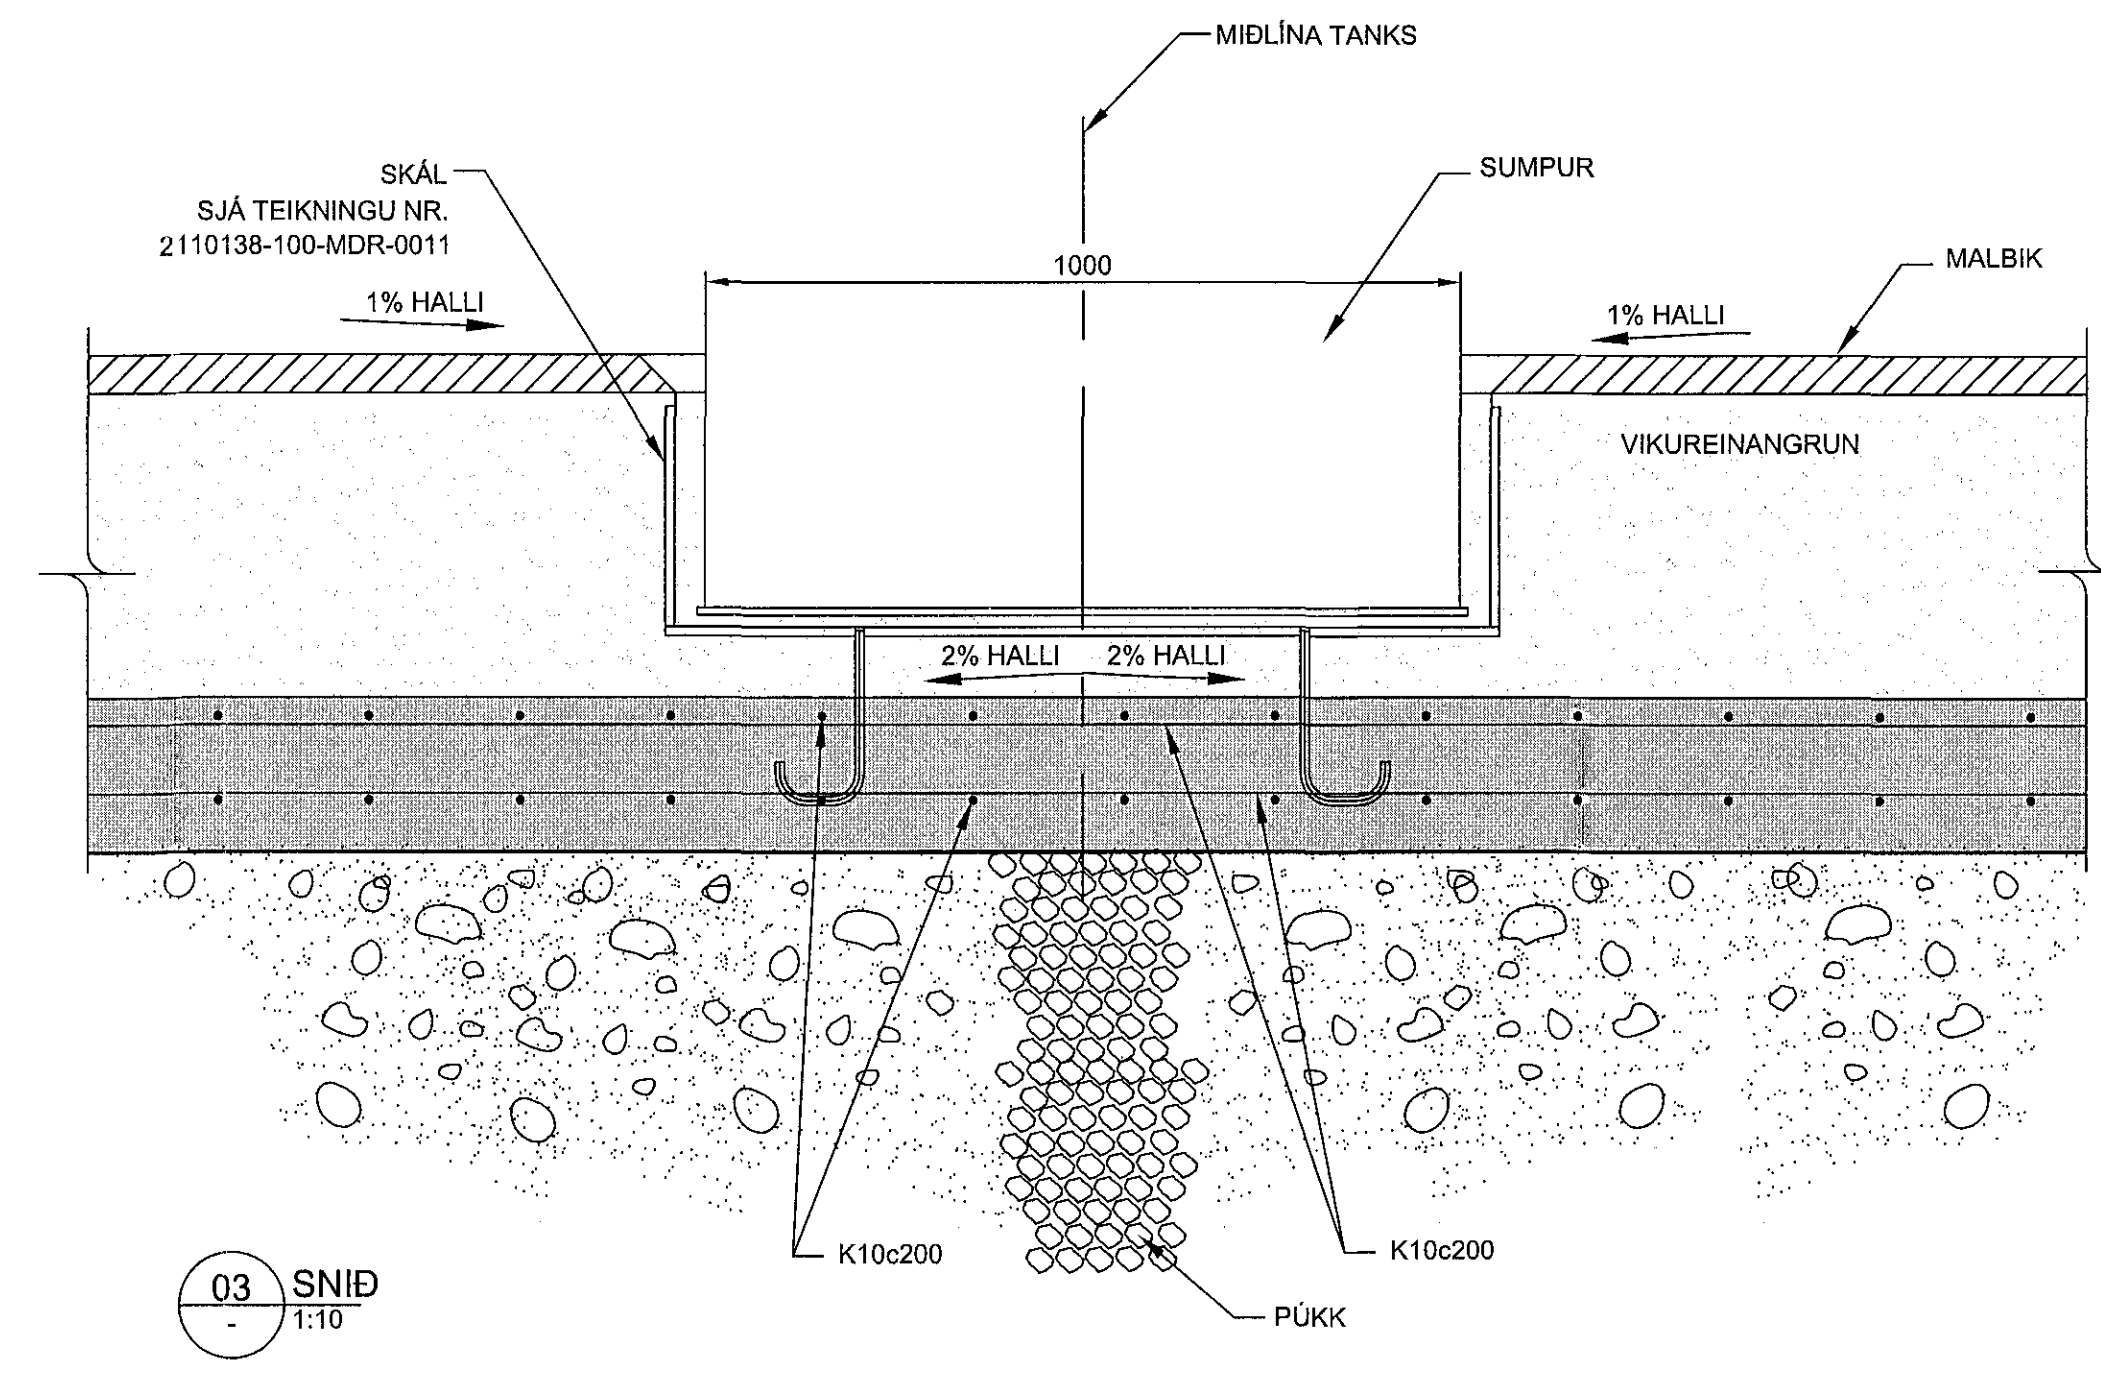

03 SNID  
1:10

**ÚTGÁFUERILL**

ÚTG.	DAGS.	SKÝRINGAR	HANNAÐ	YFRF.	SAV.
01	14.11.2016	BYGGINGARTEIKNING	ÁSI	EV	EV

DAGS. UNDIRSKRIFTAR: F.H. MANNVIT (NAFN OG KT.)  
14.11.2016

DAGS. UNDIRSKRIFTAR: SAMRÆMINGARHÖNNUNUR / HÖNNUNARSTJÓRI (NAFN OG KT.)  
14.11.2016

HÖNNUNUR: **MANNVIT**  
Úrðarhvarfi 6 203 Kópavogi Sími: 422 3000 Fax: 422 3001  
www.mannvit.is mannvit@mannvit.is Kt: 430572-0189

HEITI VERKS: **HLAÐBÆR COLAS**  
ÓSEYRARBRAUT 16  
221 - HAFNARFJÖRÐUR

HEITI TEIKNINGAR: BURÐARVIRKI  
UNDIRSTÖÐUR  
GRUNNMYND OG SNID

VERKUNUMÉR	MKV.	STÆRD
2.110.138	1:100 1:50 1:10	A1
TEIKNINGANUMÉR	UTGÁFA	
2110138-100-BDR-0002	01	