
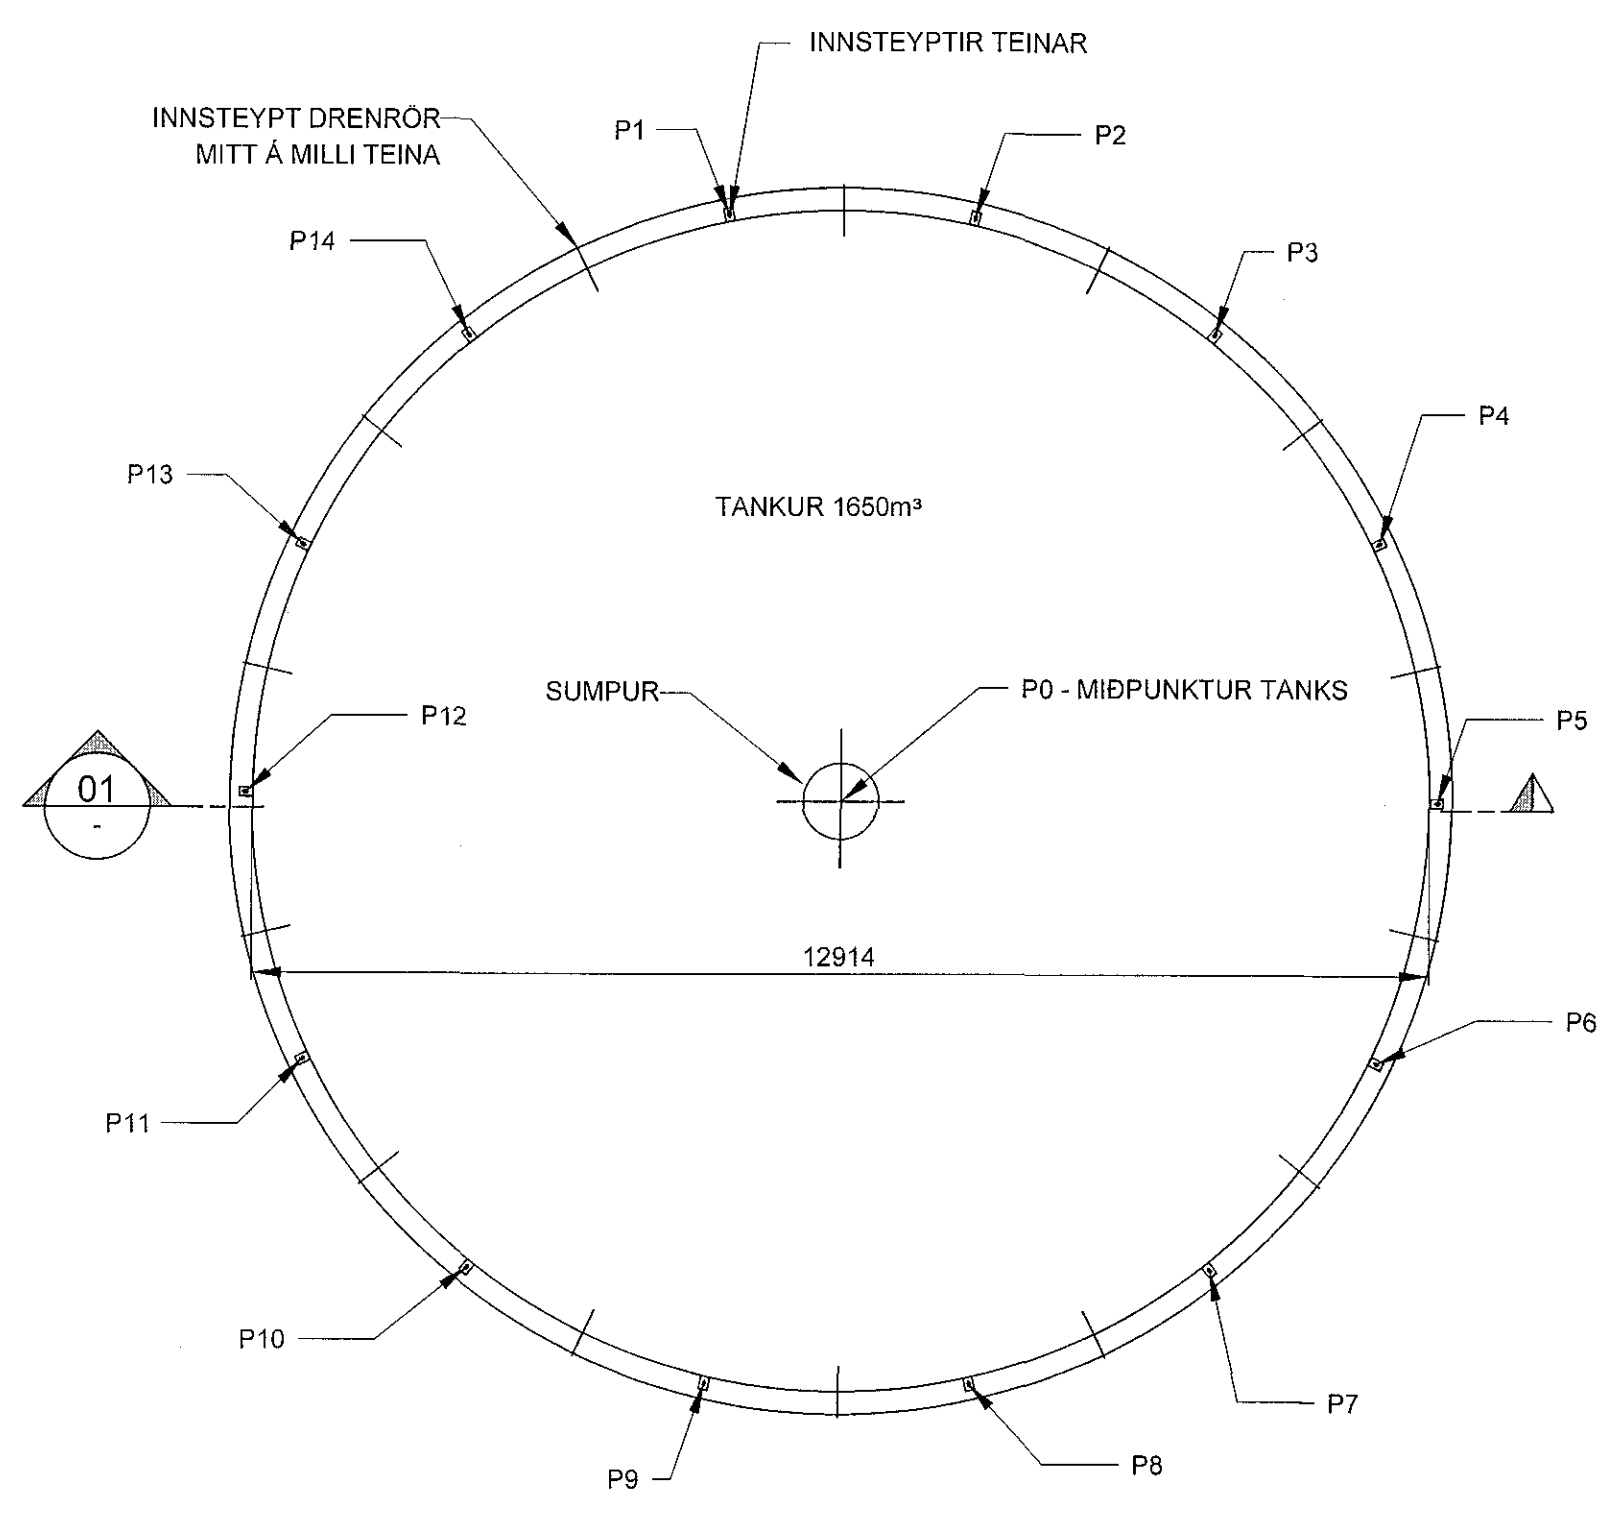



SKÝRINGAR:
SJÁ ALMENNAR SKÝRINGAR Á TEKN. 2110138-100-BDR-0001.

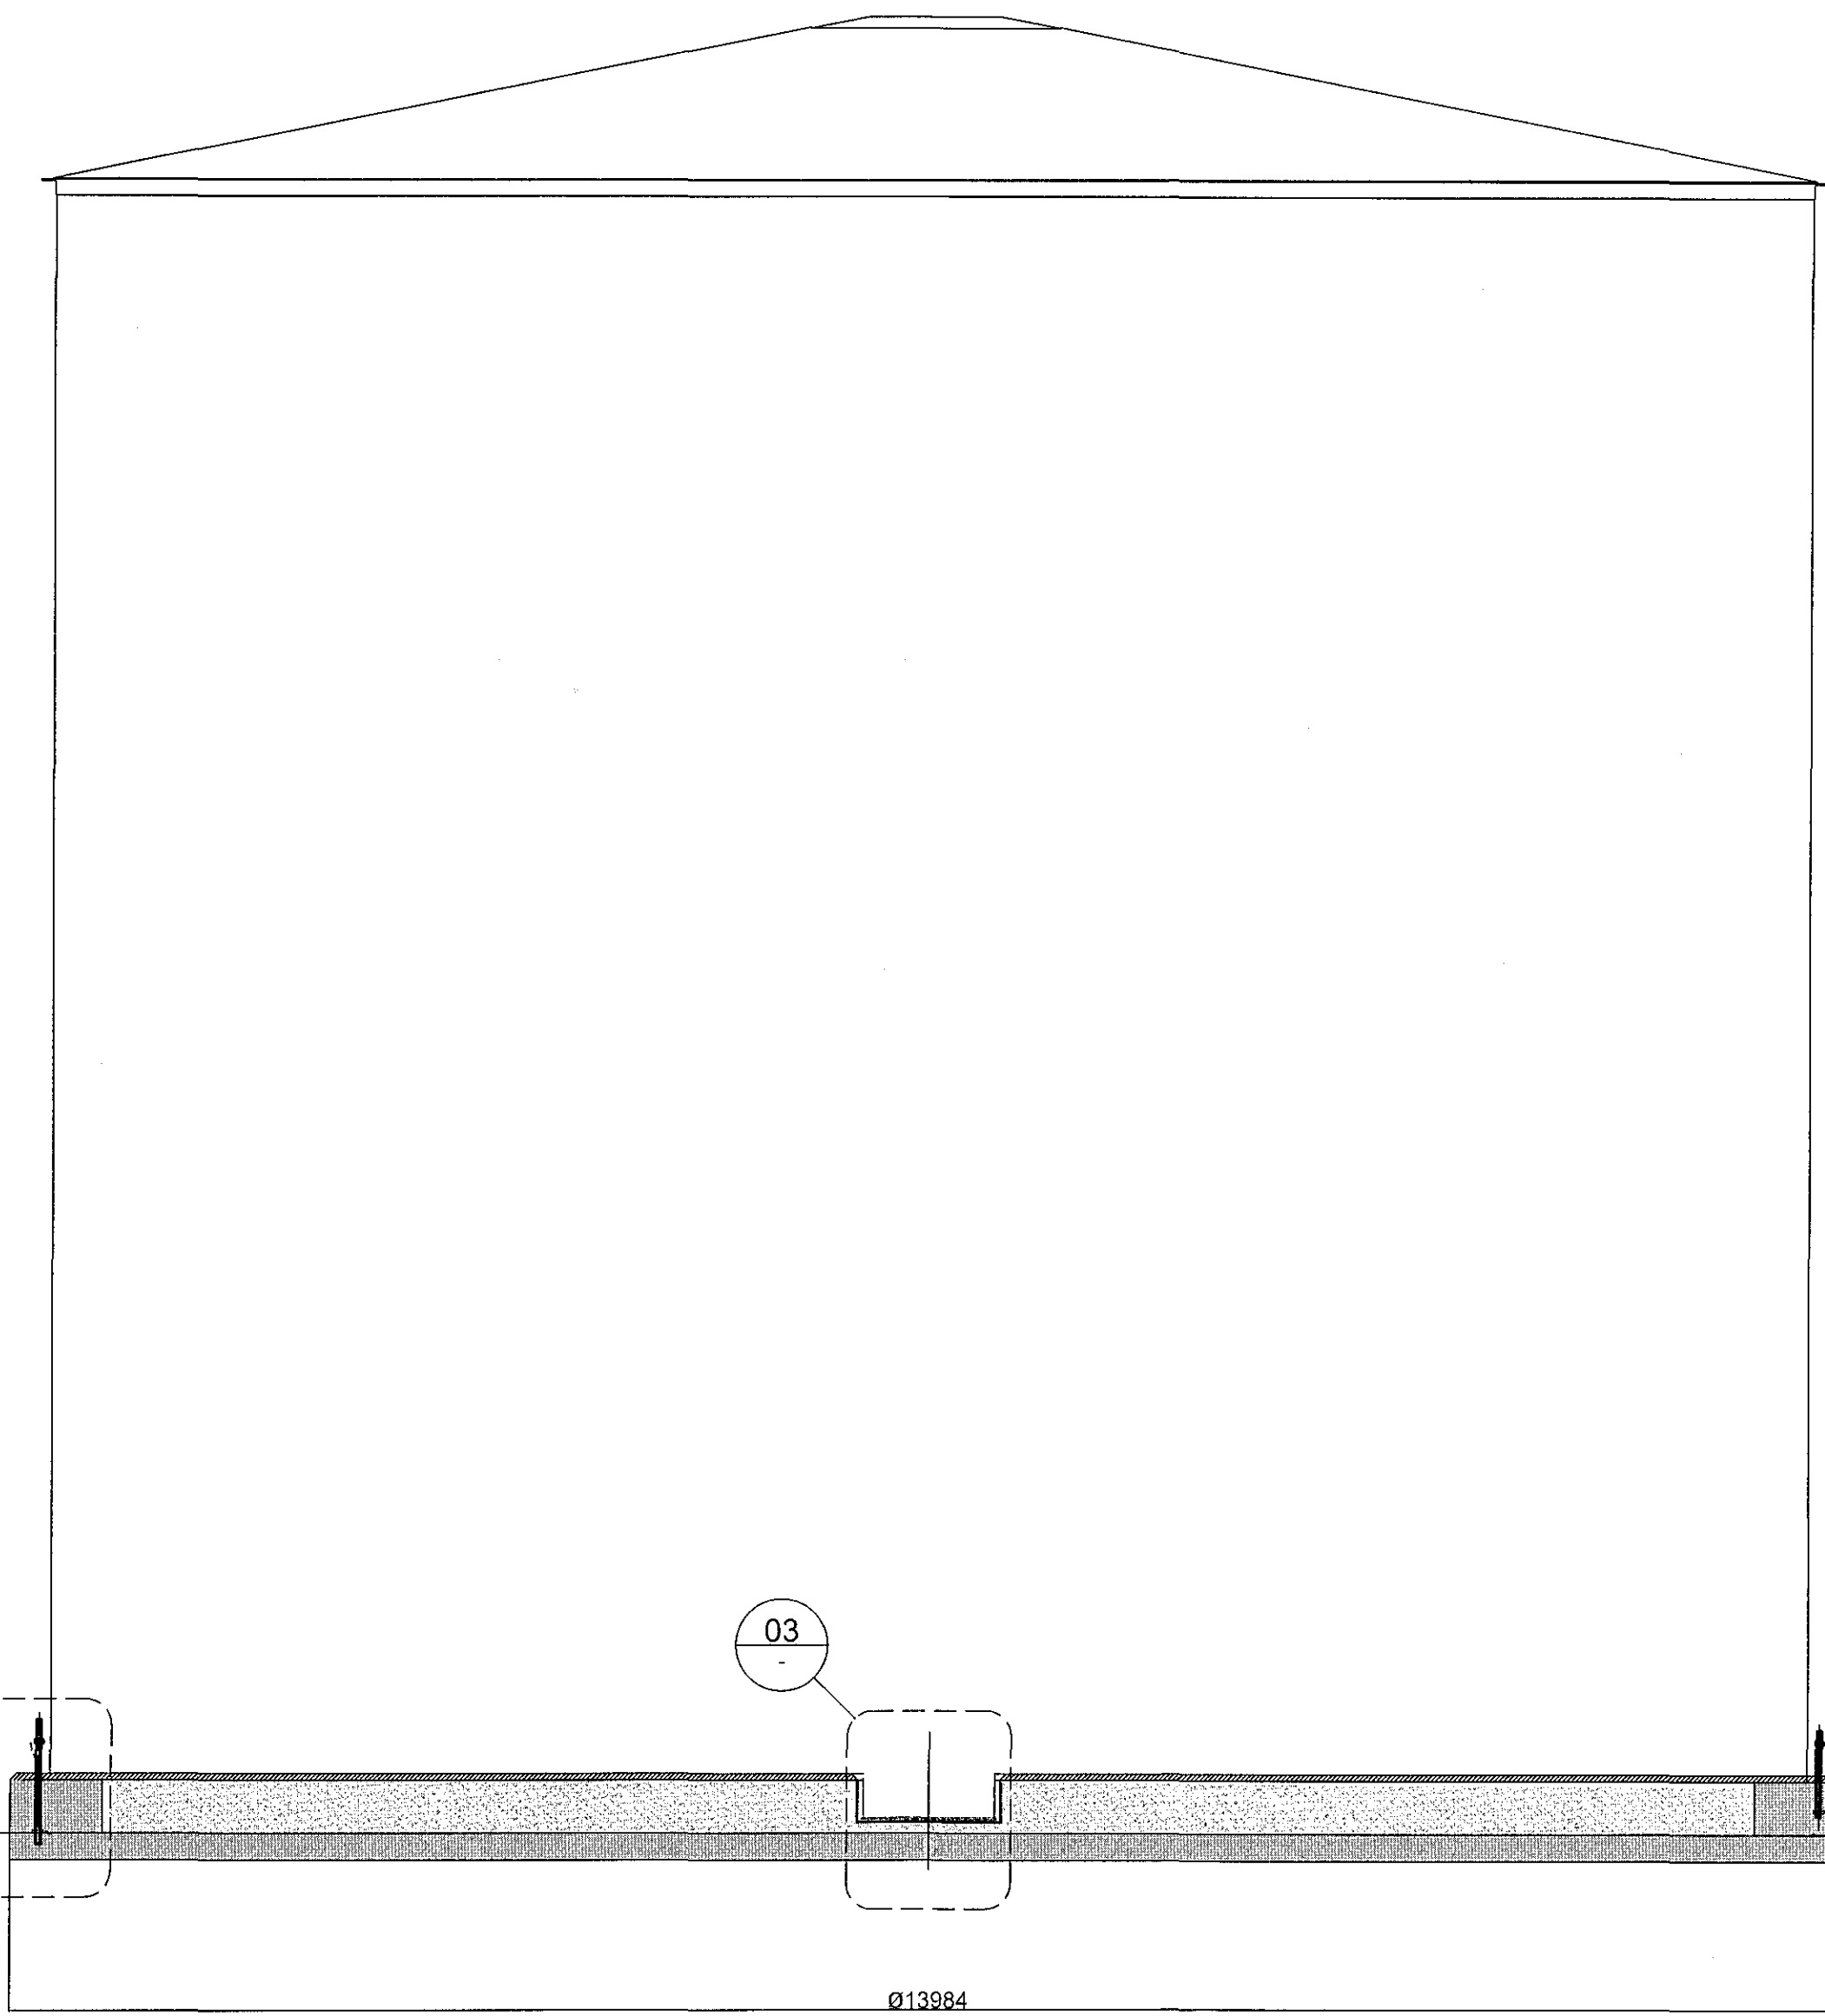


GRUNNMYND
1:100

HNIT				
NR.	AUSTURHNIT		NORDURHNIT	
P0	354	872,684	399	074,386
P1	354	871,175	399	080,998
P2	354	874,193	399	080,998
P3	354	876,913	399	079,688
P4	354	878,794	399	077,329
P5	354	879,466	399	074,386
P6	354	878,794	399	071,443
P7	354	876,913	399	069,084
P8	354	874,193	399	067,774
P9	354	871,175	399	067,774
P10	354	868,455	399	069,084
P11	354	866,574	399	071,443
P12	354	865,902	399	074,386
P13	354	866,574	399	077,329
P14	354	868,455	399	079,688

01 SNID
1:50

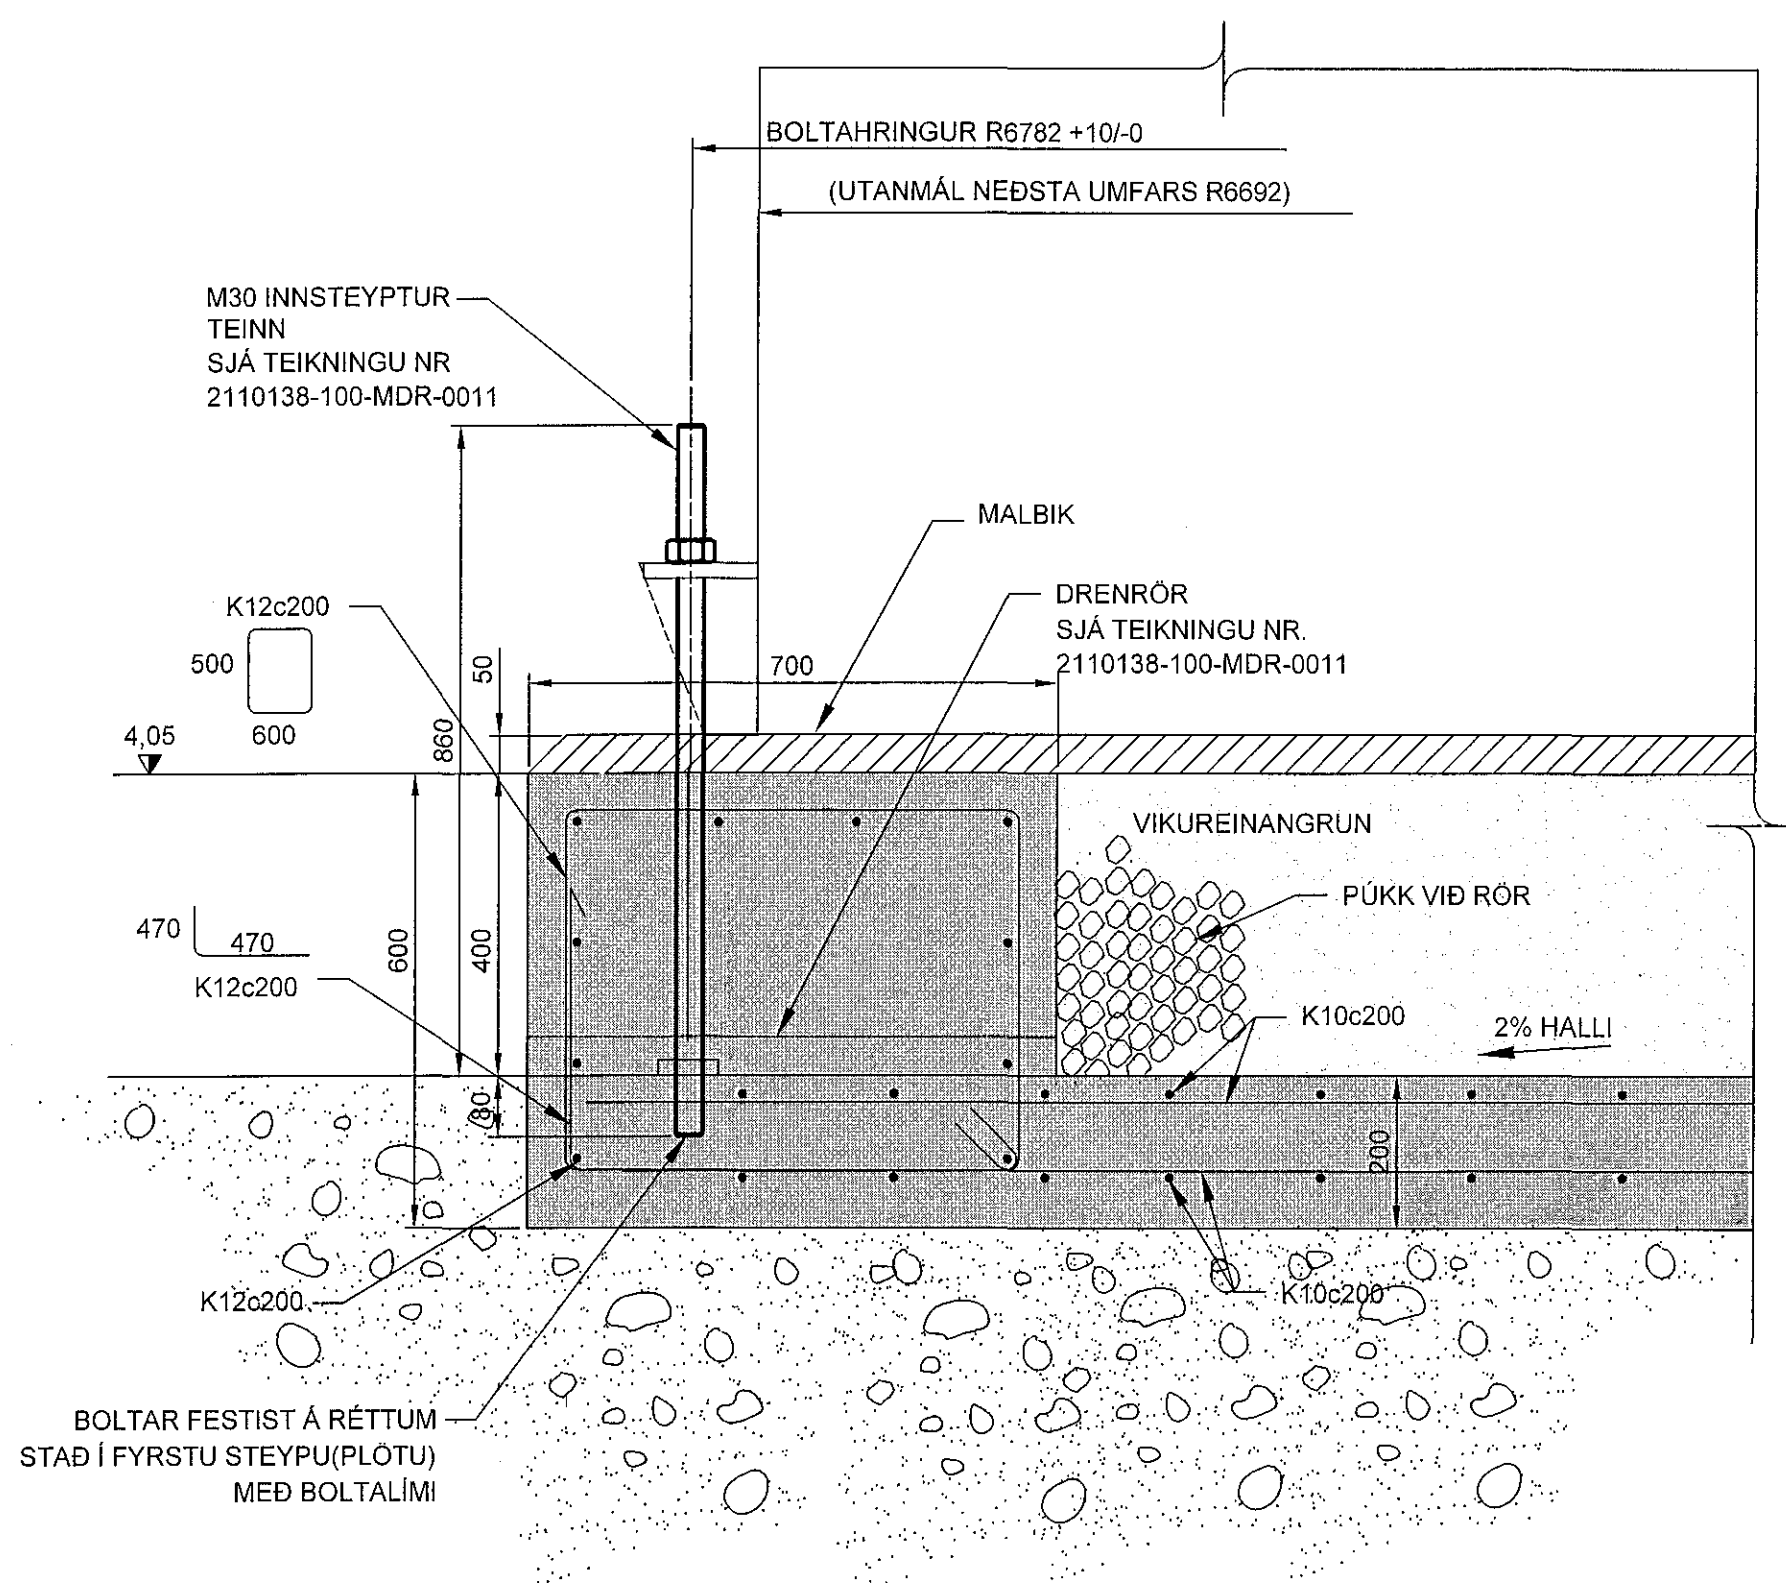

02 SNID
1:10

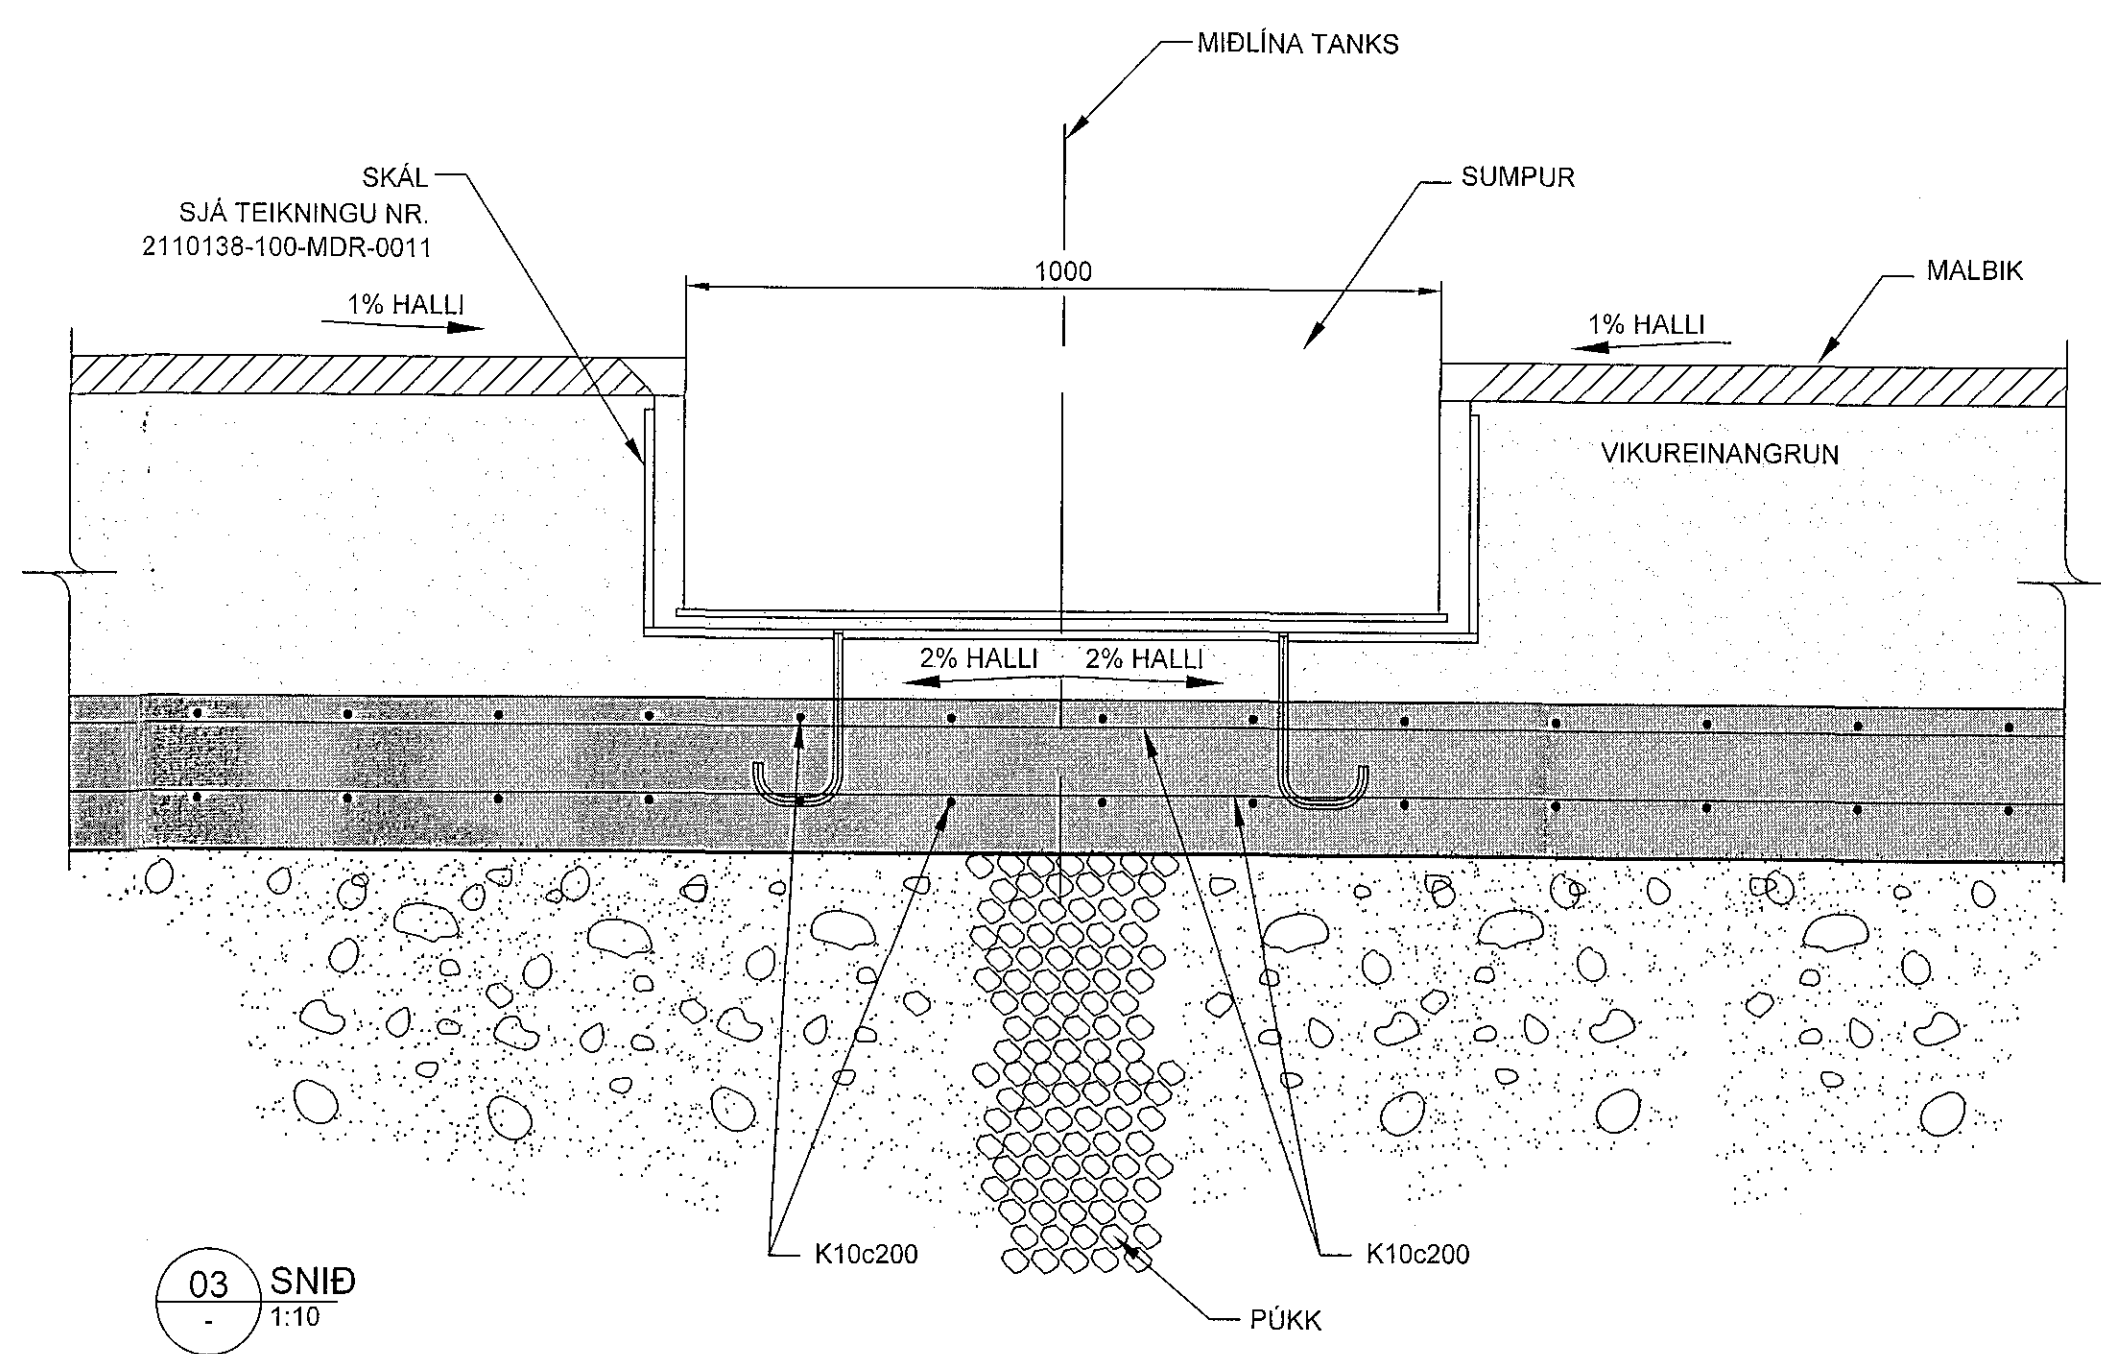

03 SNID
1:10

ÚTGÁFUFERILL					
ÚTG.	DAGS	SKÝRINGAR	HAHAÐ	YFIRF.	SAMB.
01	14.11.2016	BYGGINGARTEIKNING	ÁSI	EV	EV
02	30.11.2016	HNITASKRÁ UPPFÆRD	ÁSI	EV	EV

DAGS UNDIRSKRIFTAR 01.12.2016 F.H. MANNVITS (NAFN OG KT.)
DAGS UNDIRSKRIFTAR SAMRÆMINGARHÖNNUÐUR / HÖNNUNARSTJÓRI (NAFN OG KT.)

MANNVIT
Undirhvarfi 6 203 Kópavogi Sími: 422 3000 Fax: 422 3001
www.mannvit.is mannvit@mannvit.is Kt: 430572-0169

HETI VERKS
HLAÐBÆR COLAS
ÓSEYRARBRAUT 16
221 - HAFNARFJÖRÐUR

HETI TEIKNINGAR
BURÐARVIRKI
UNDIRSTÖÐUR
GRUNNMYND OG SNID

VERKJÓMUR 2.110.138 MKV. 1:100 1:50 1:10 STÆRD A1
TEIKNINGANÚMUR 2110138-100-BDR-0002 ÚTGÁFA 02