




Samþykkt þann  
09 JAN 2017  
Byggingarfulltrúinn í Hólnardíki  
F.h. Steindur Steinar Jónsson

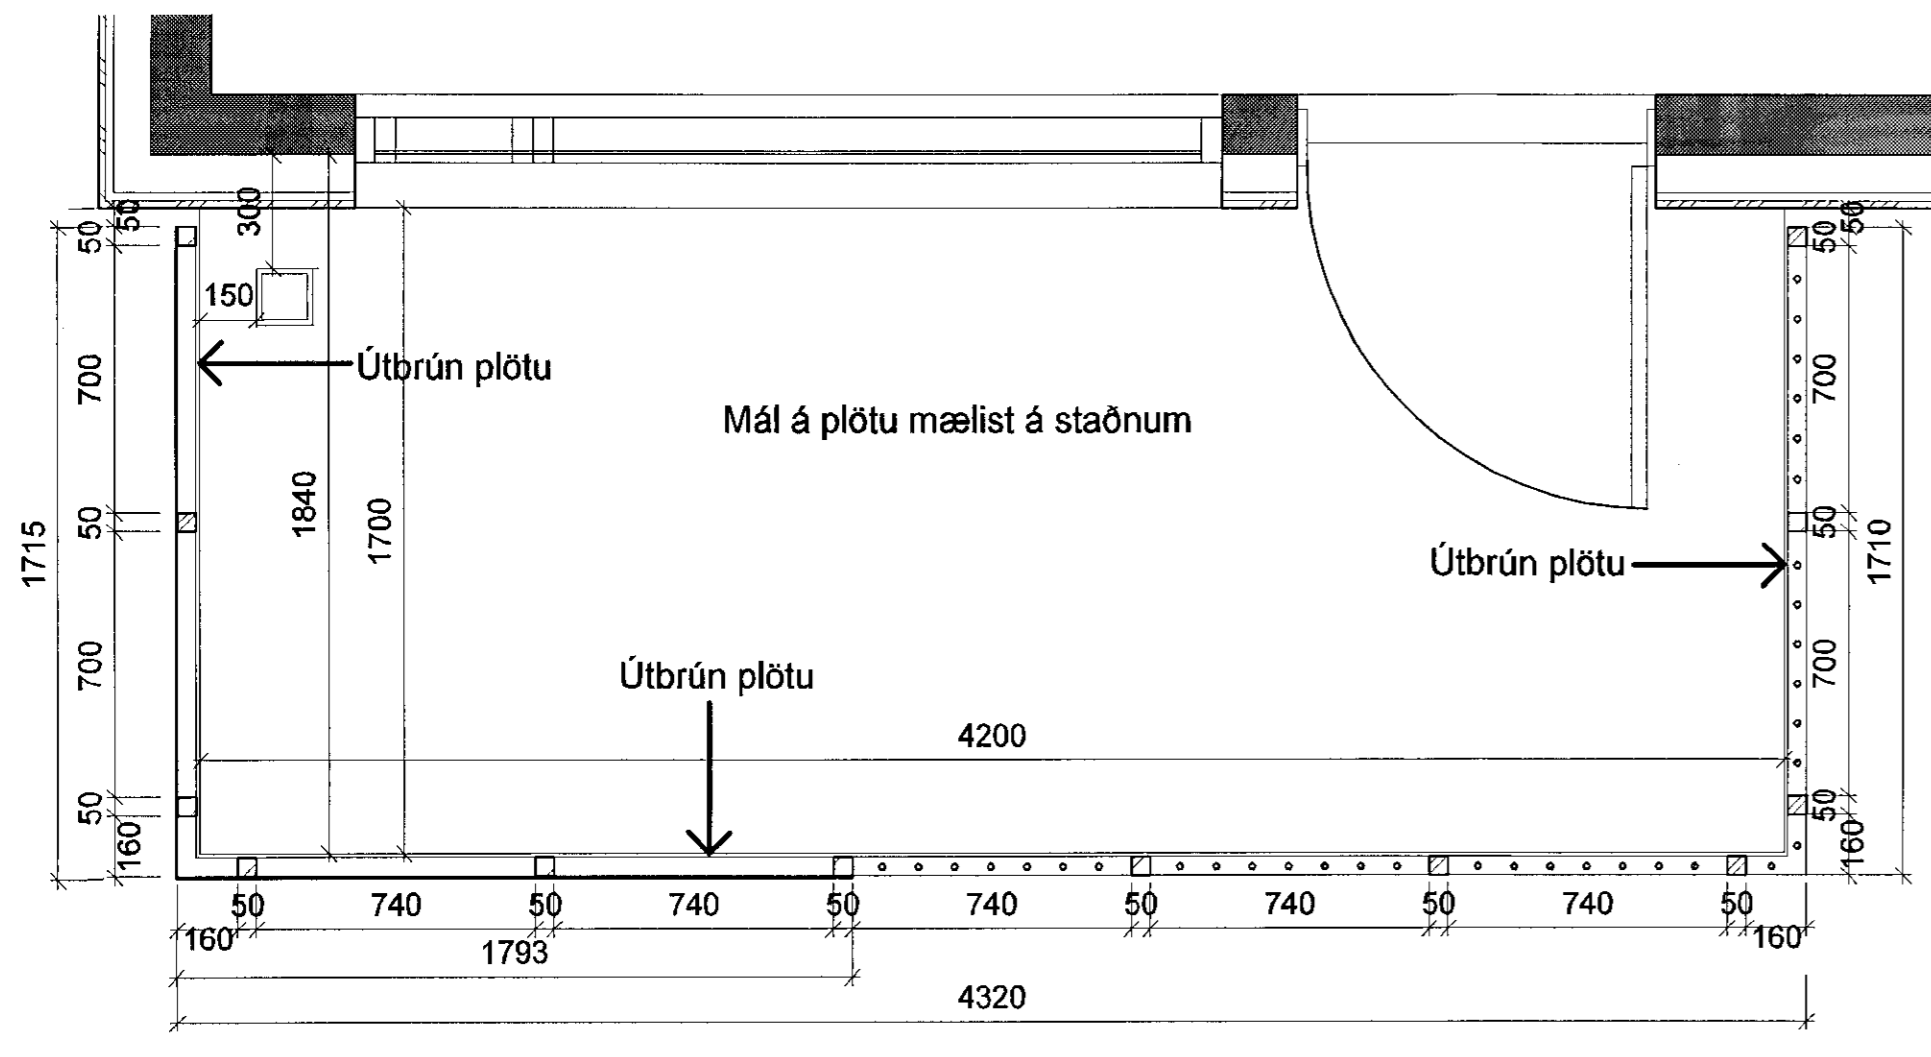


1 Svalir 1 - 8A  
1 : 20

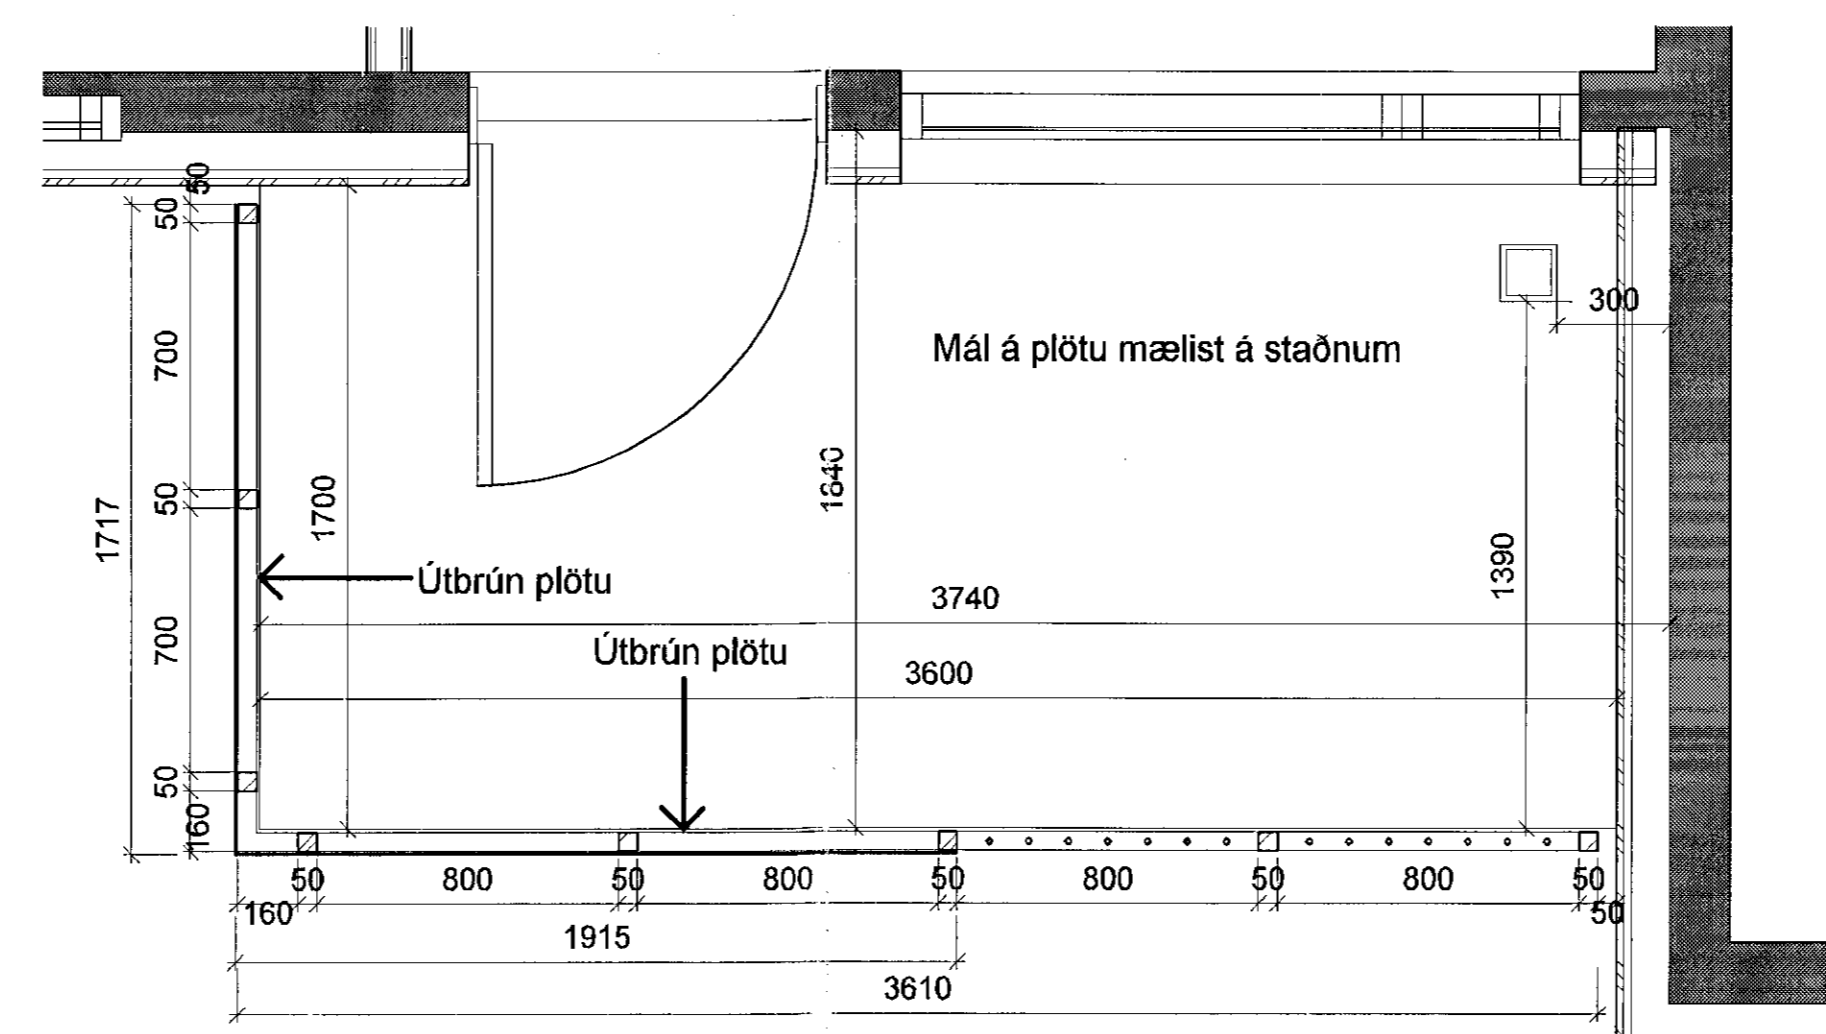


2 Svalir 2 - 8A  
1 : 20

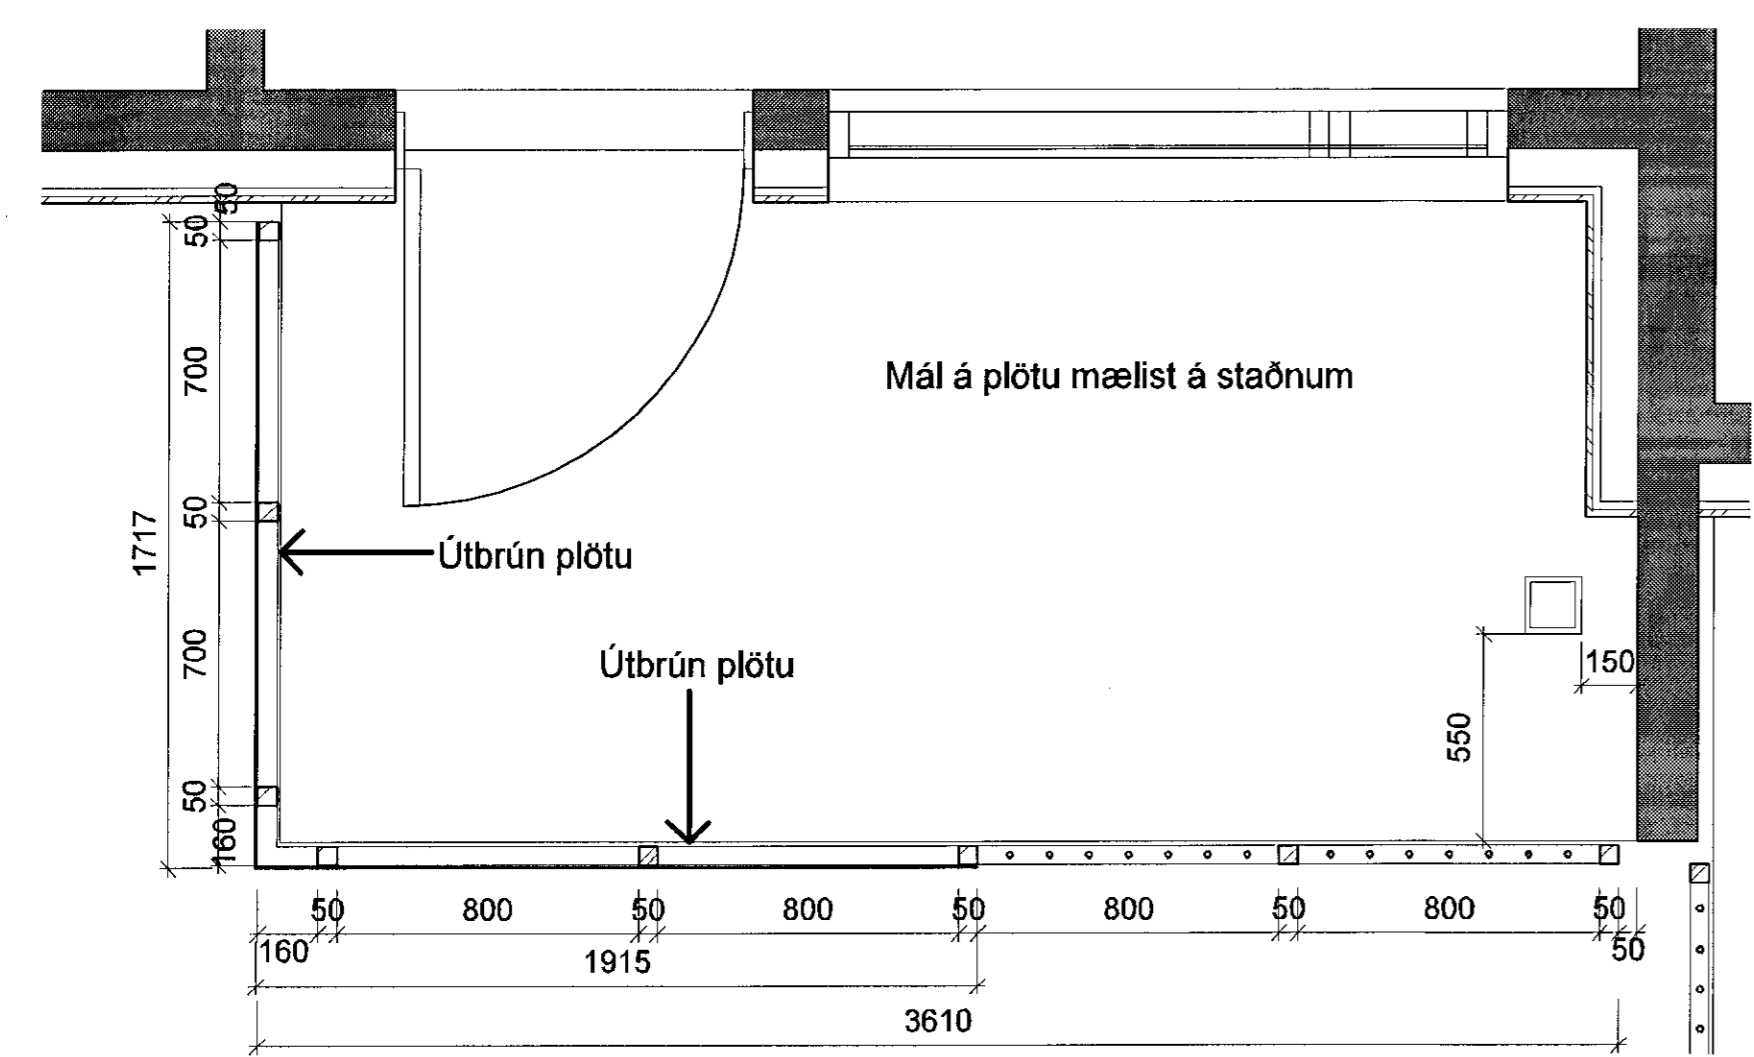

3 Svalir 3 - 8A  
1 : 20

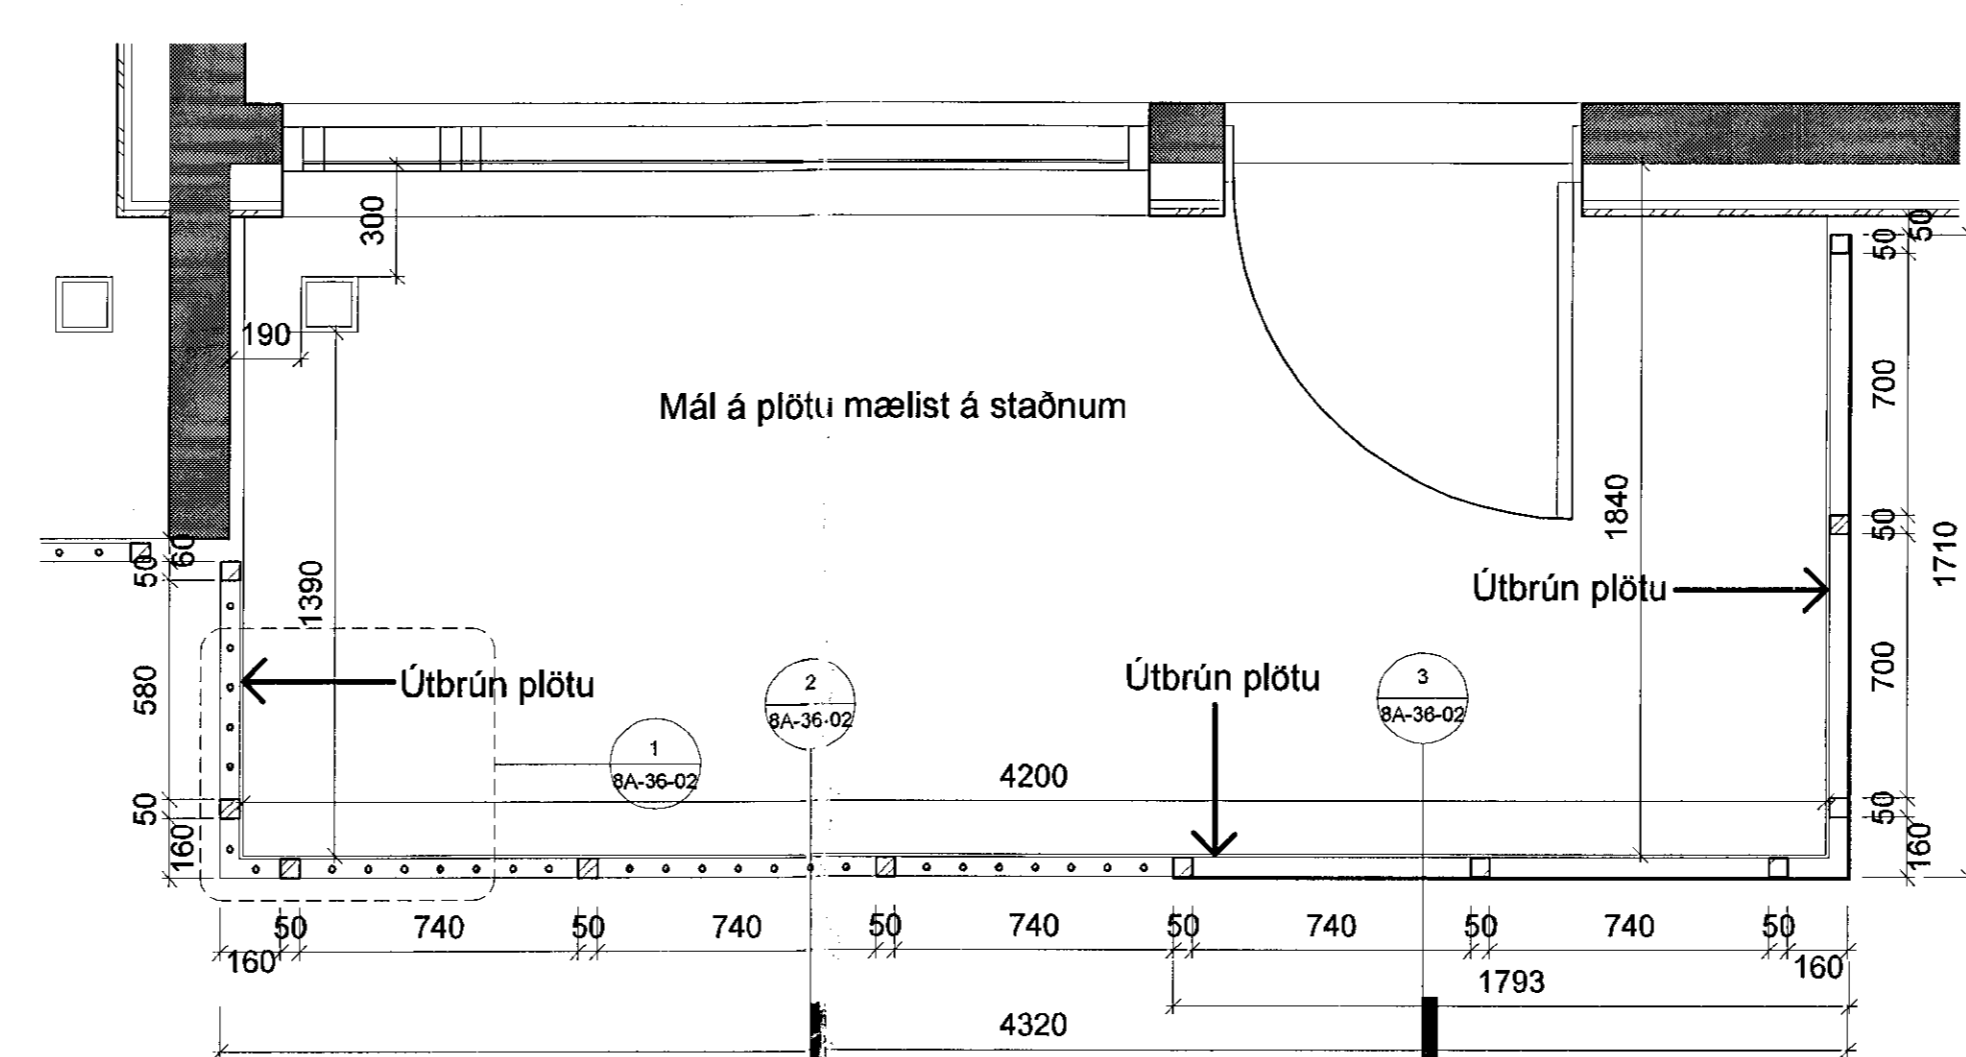

4 Svalir 4 - 8A  
1 : 20

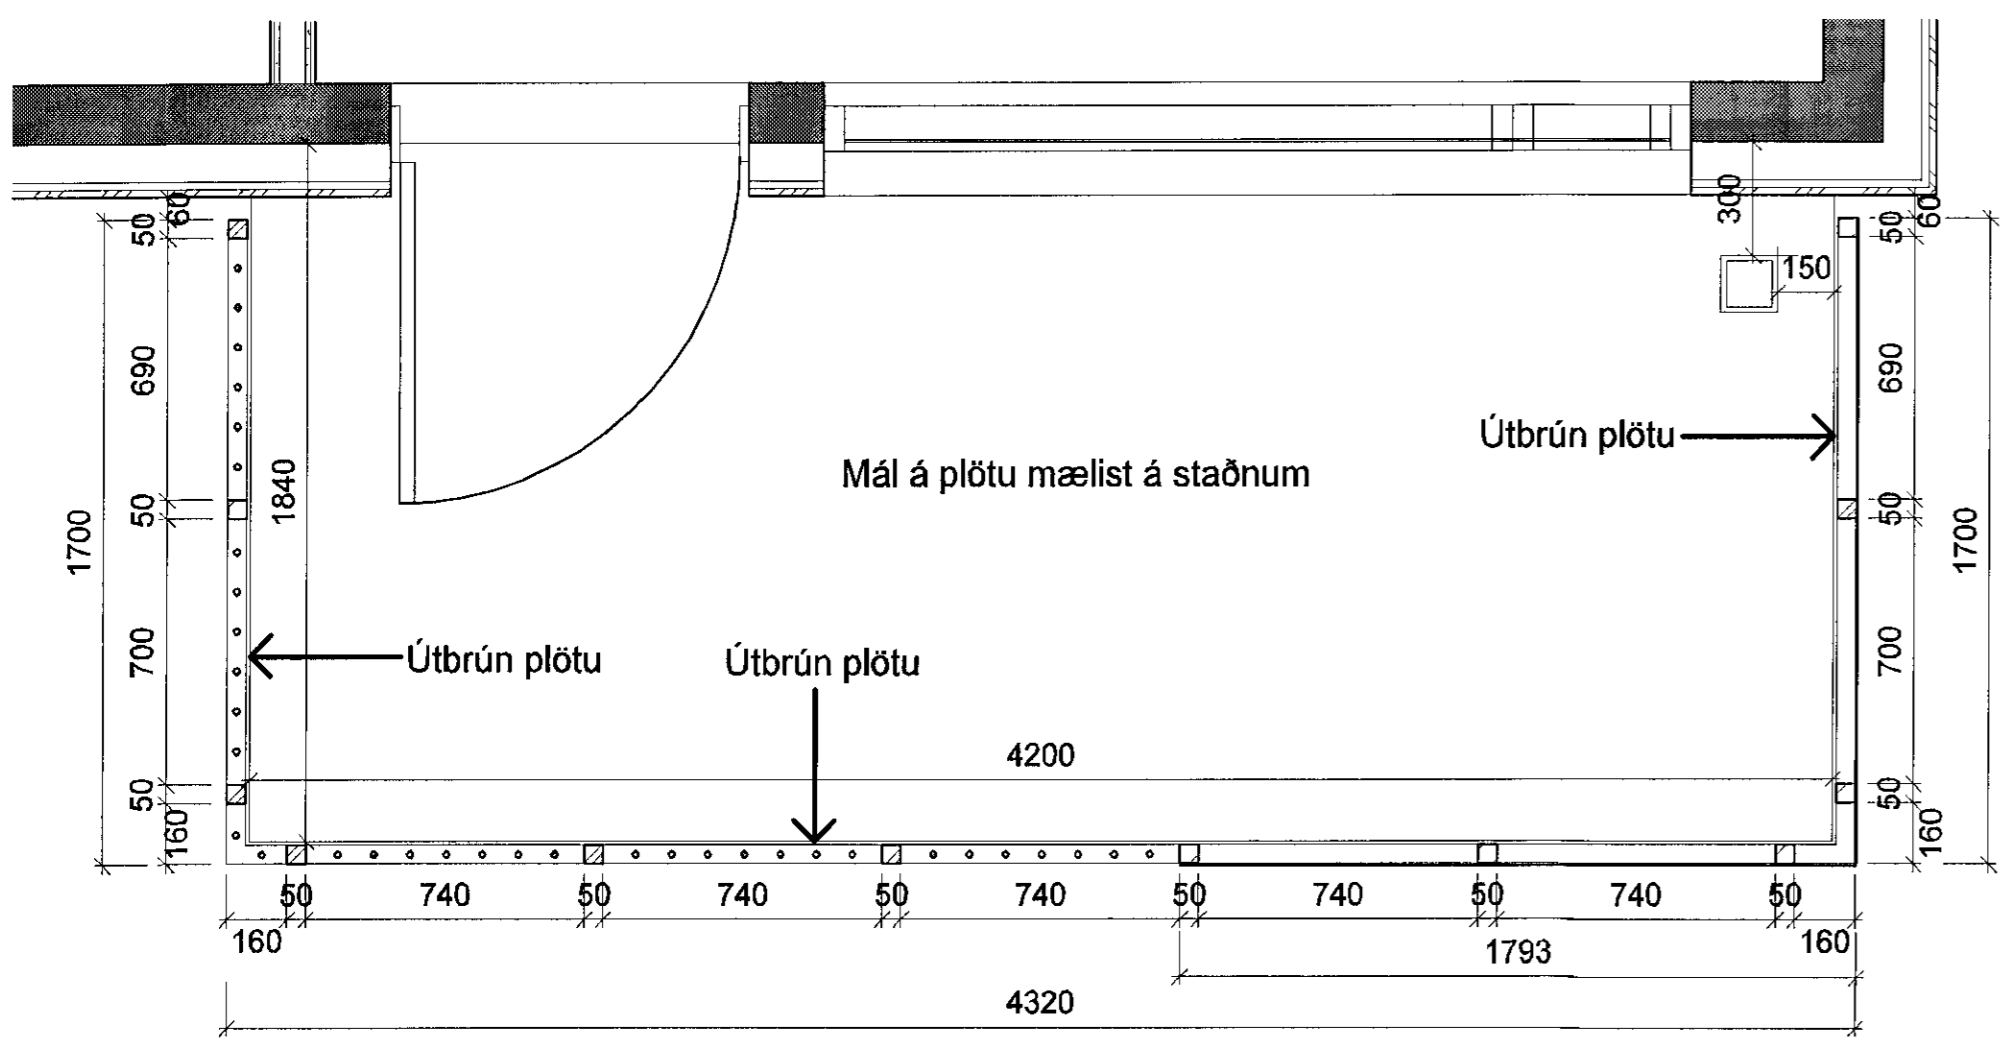

5 Svalir 5 - 8A  
1 : 20



6 Dæmigerðar svalir 8A  
1 : 20

ÚTGÁFA	TEIKNAD	YFIRFARID	DAGS
ASK Arkitektar ehf. SÍÐERSGÓTI 8 101 REYKJALÁK SÍÐI 110 0000 www.ask.is			
ÁSTJÓRN ADALHÖNDLUGAR			
<i>Sigrún Eir</i> Sigrún Eir Jónsdóttir ASK ARKITEKTAR			
VERKINI			
Löð: Kirkjuvellir 8 og 12 Kirkjuvellir 8A			
TEIKNINGAR			
Verktækningar	SKOULI	1 : 20	
HEITI TEIKNINGAR	SKOULI	SS	
Svalir-handrið	TEIKNAD	SLS	
	YFIRFARID	SS	
	DAGI	16.12.2016	
VERKIFR.	ALMENNIR TILGÆTUSKILIR	STOFNA	
1523	8A-36-01		