




Samþykkt þann
 09 JAN 2017
 Byggingartillitun / Notkun
 F.h. Sigurður Steinar Jónsson

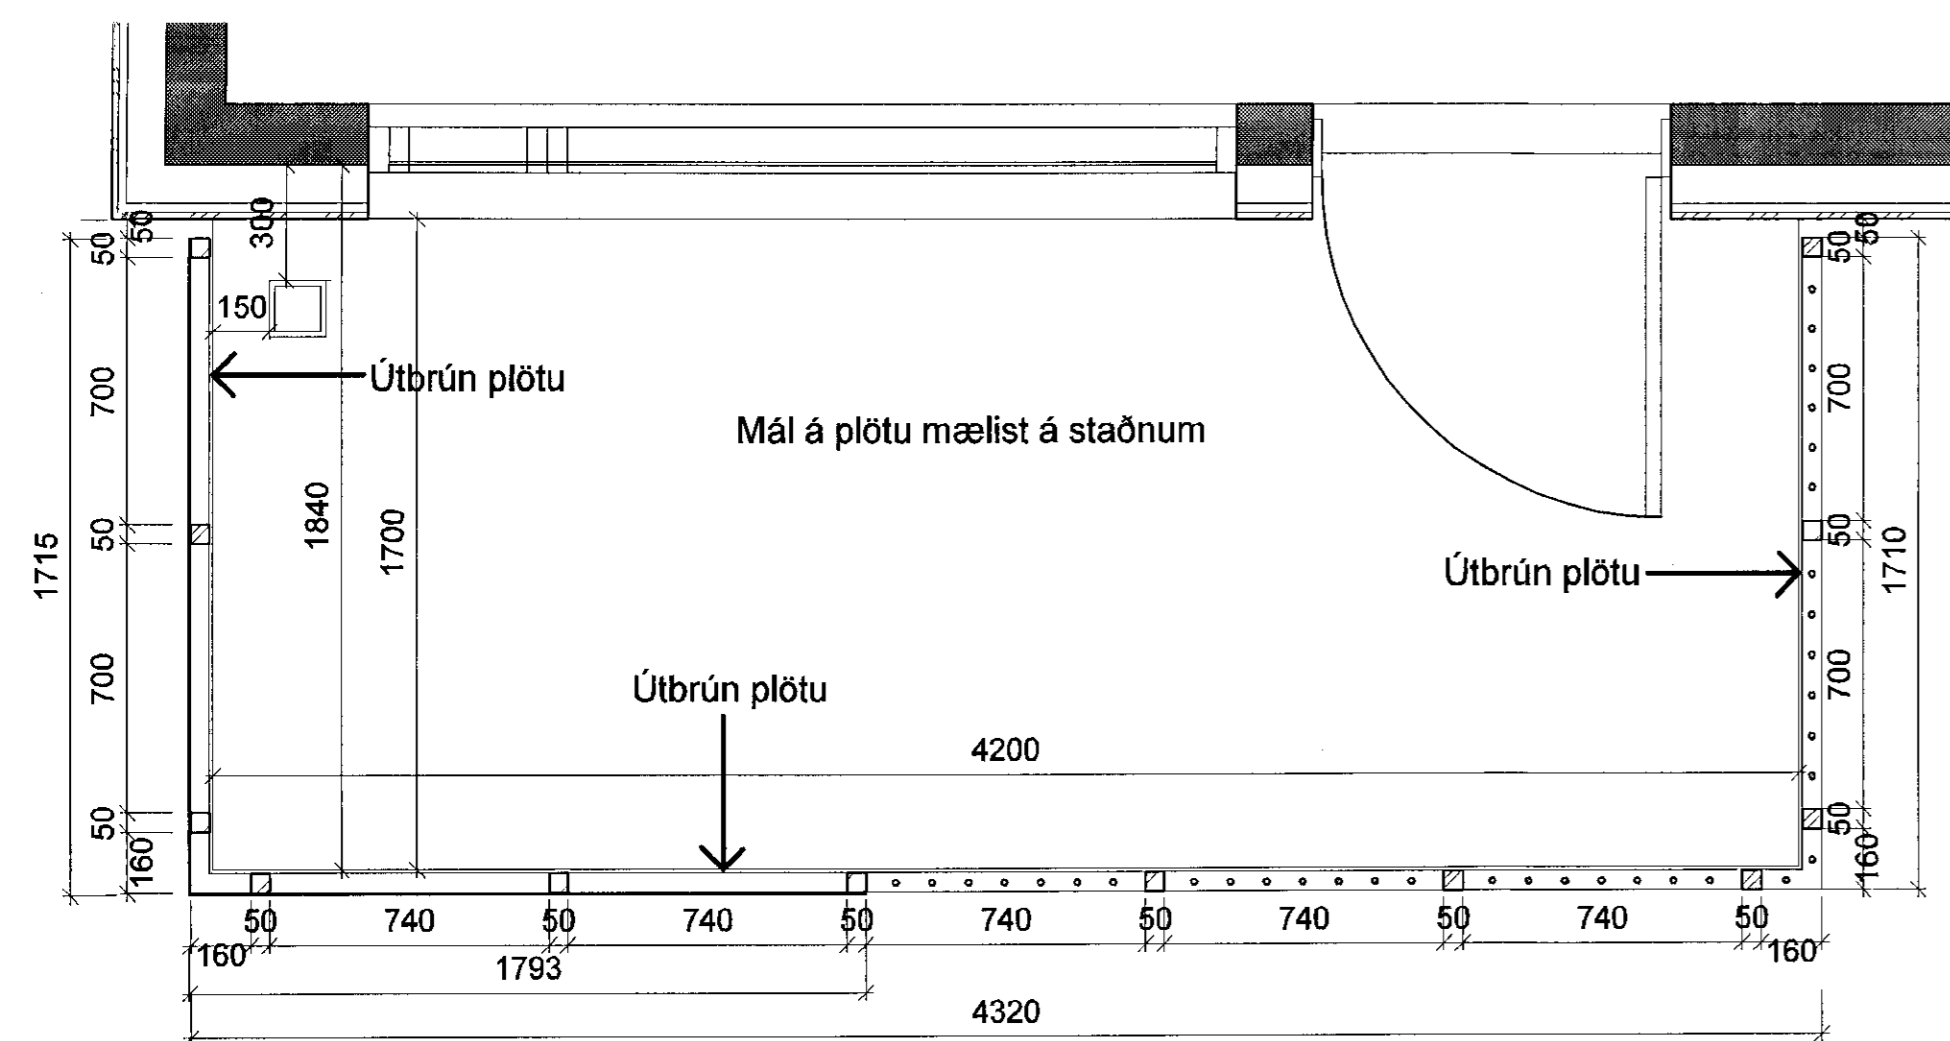


1 Svalir 1 - 8B
 1:20

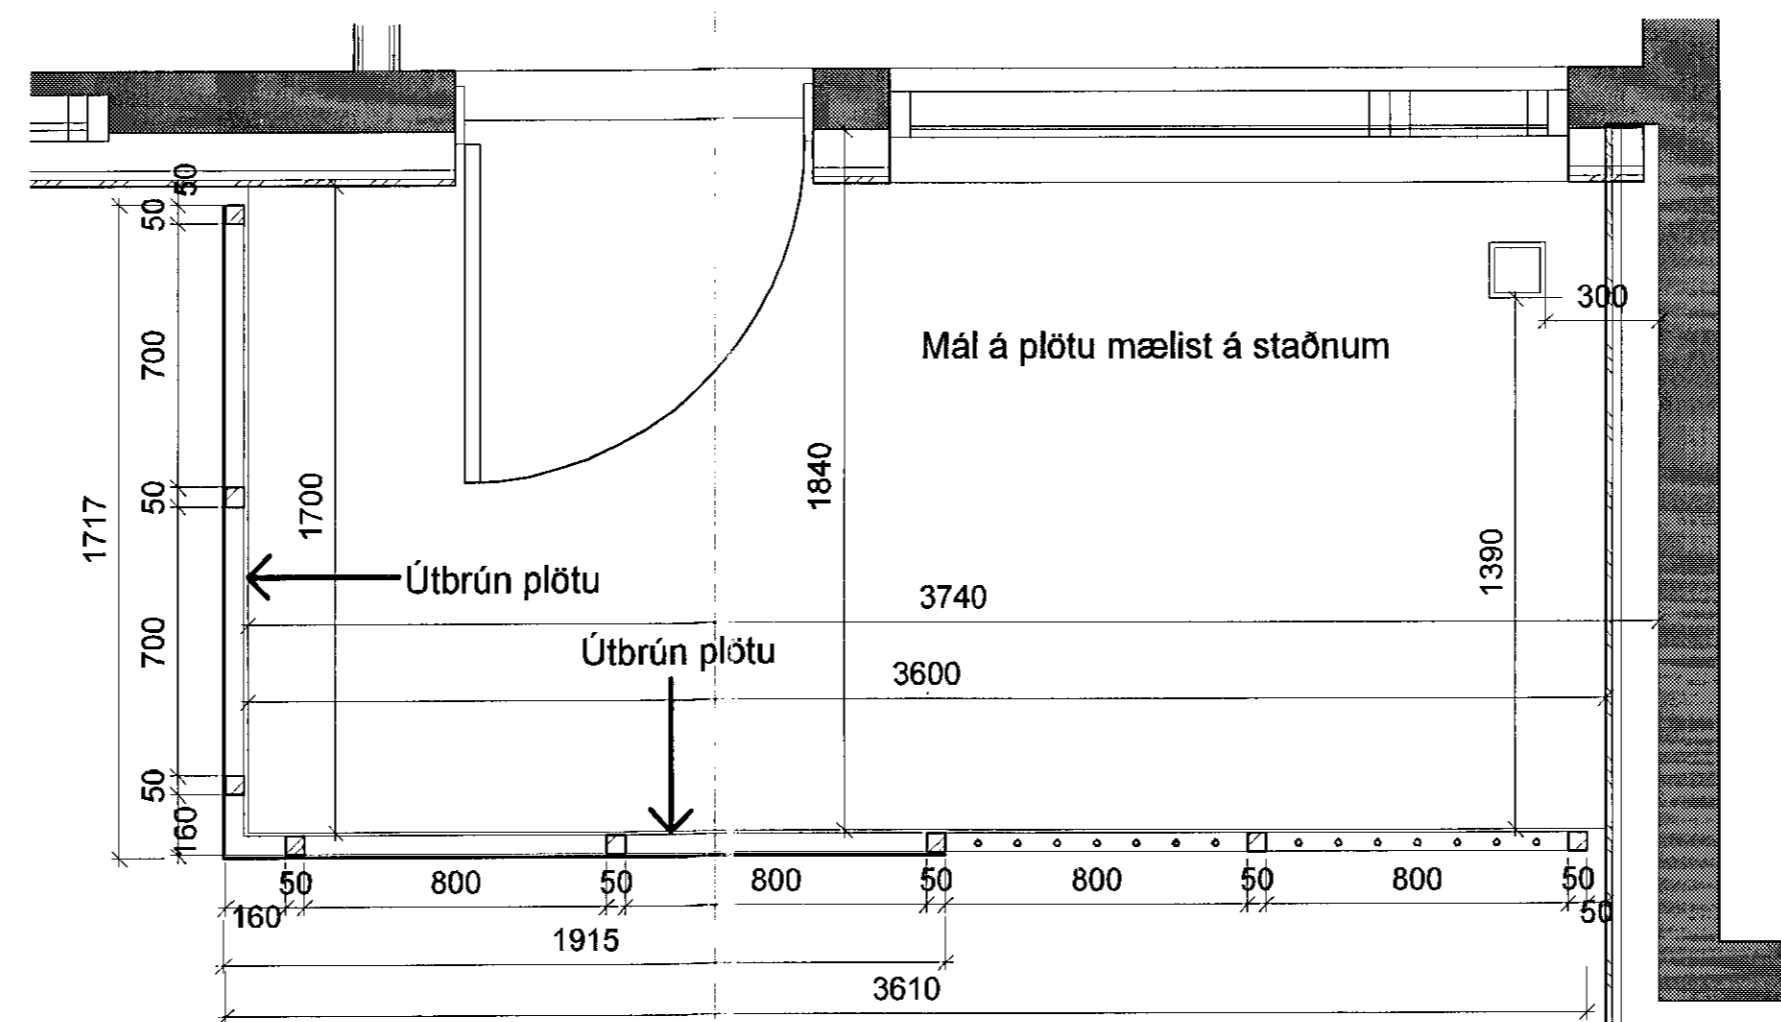


2 Svalir 2 - 8B
 1:20

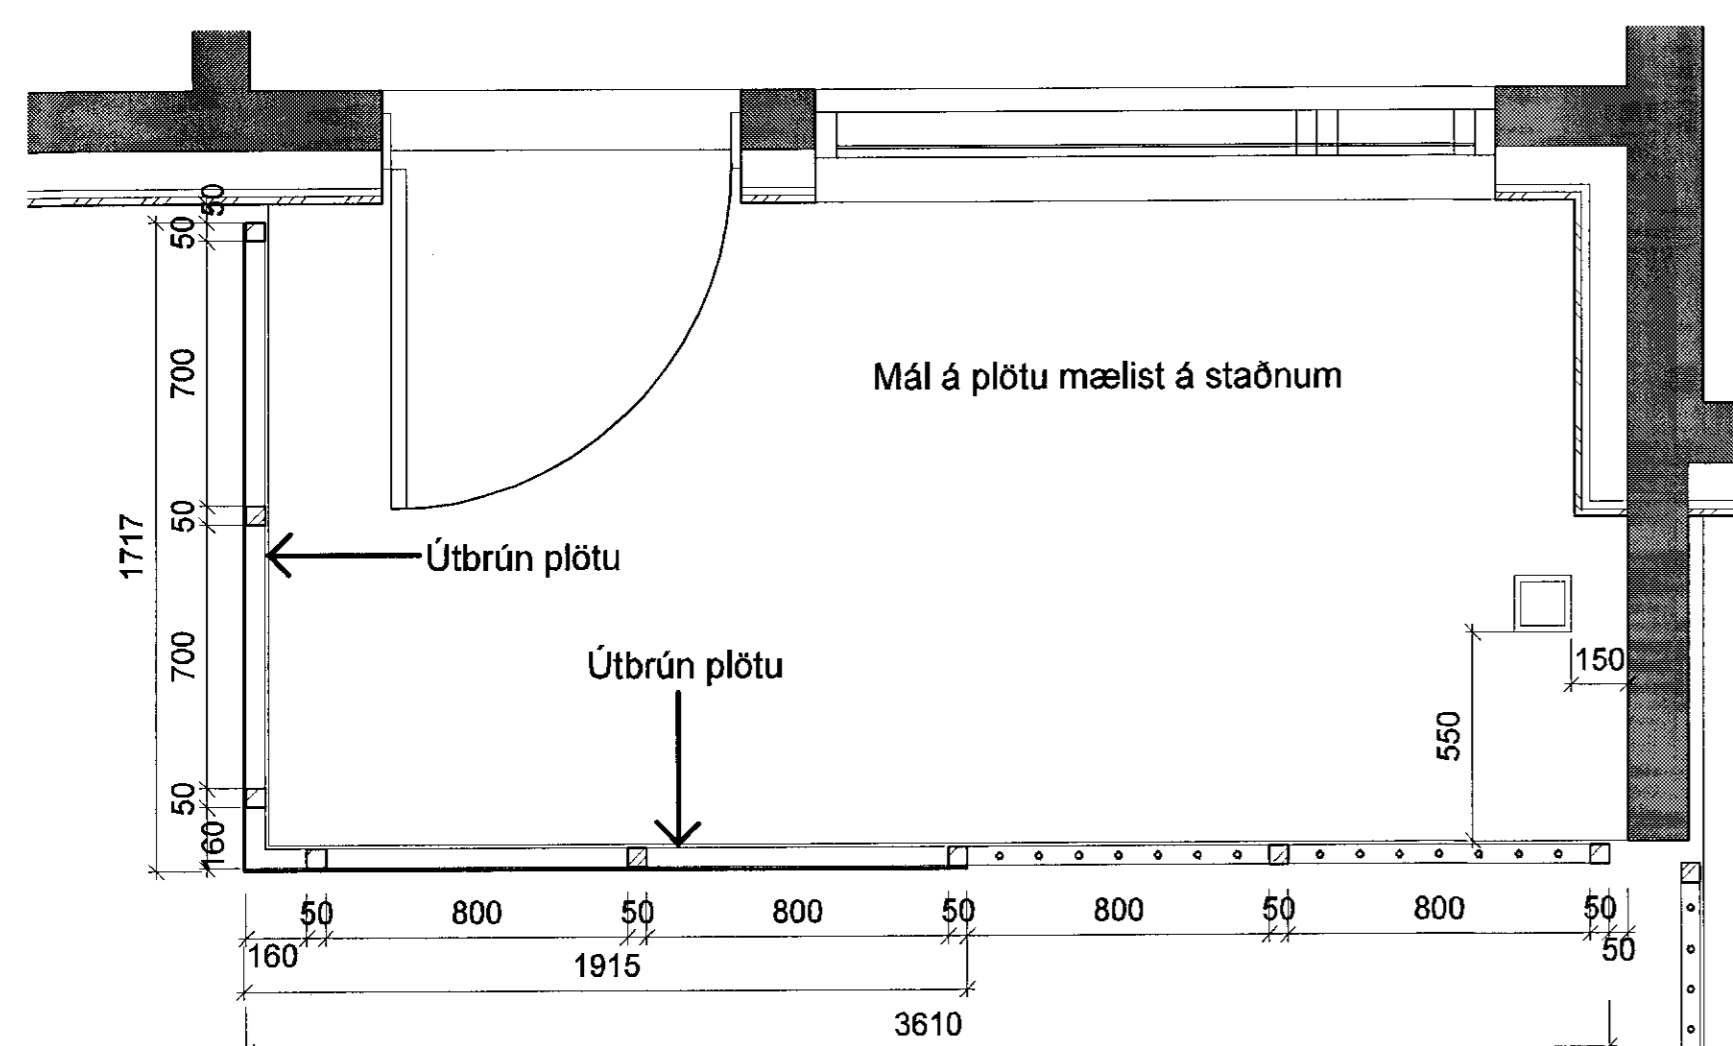


3 Svalir 3 - 8B
 1:20

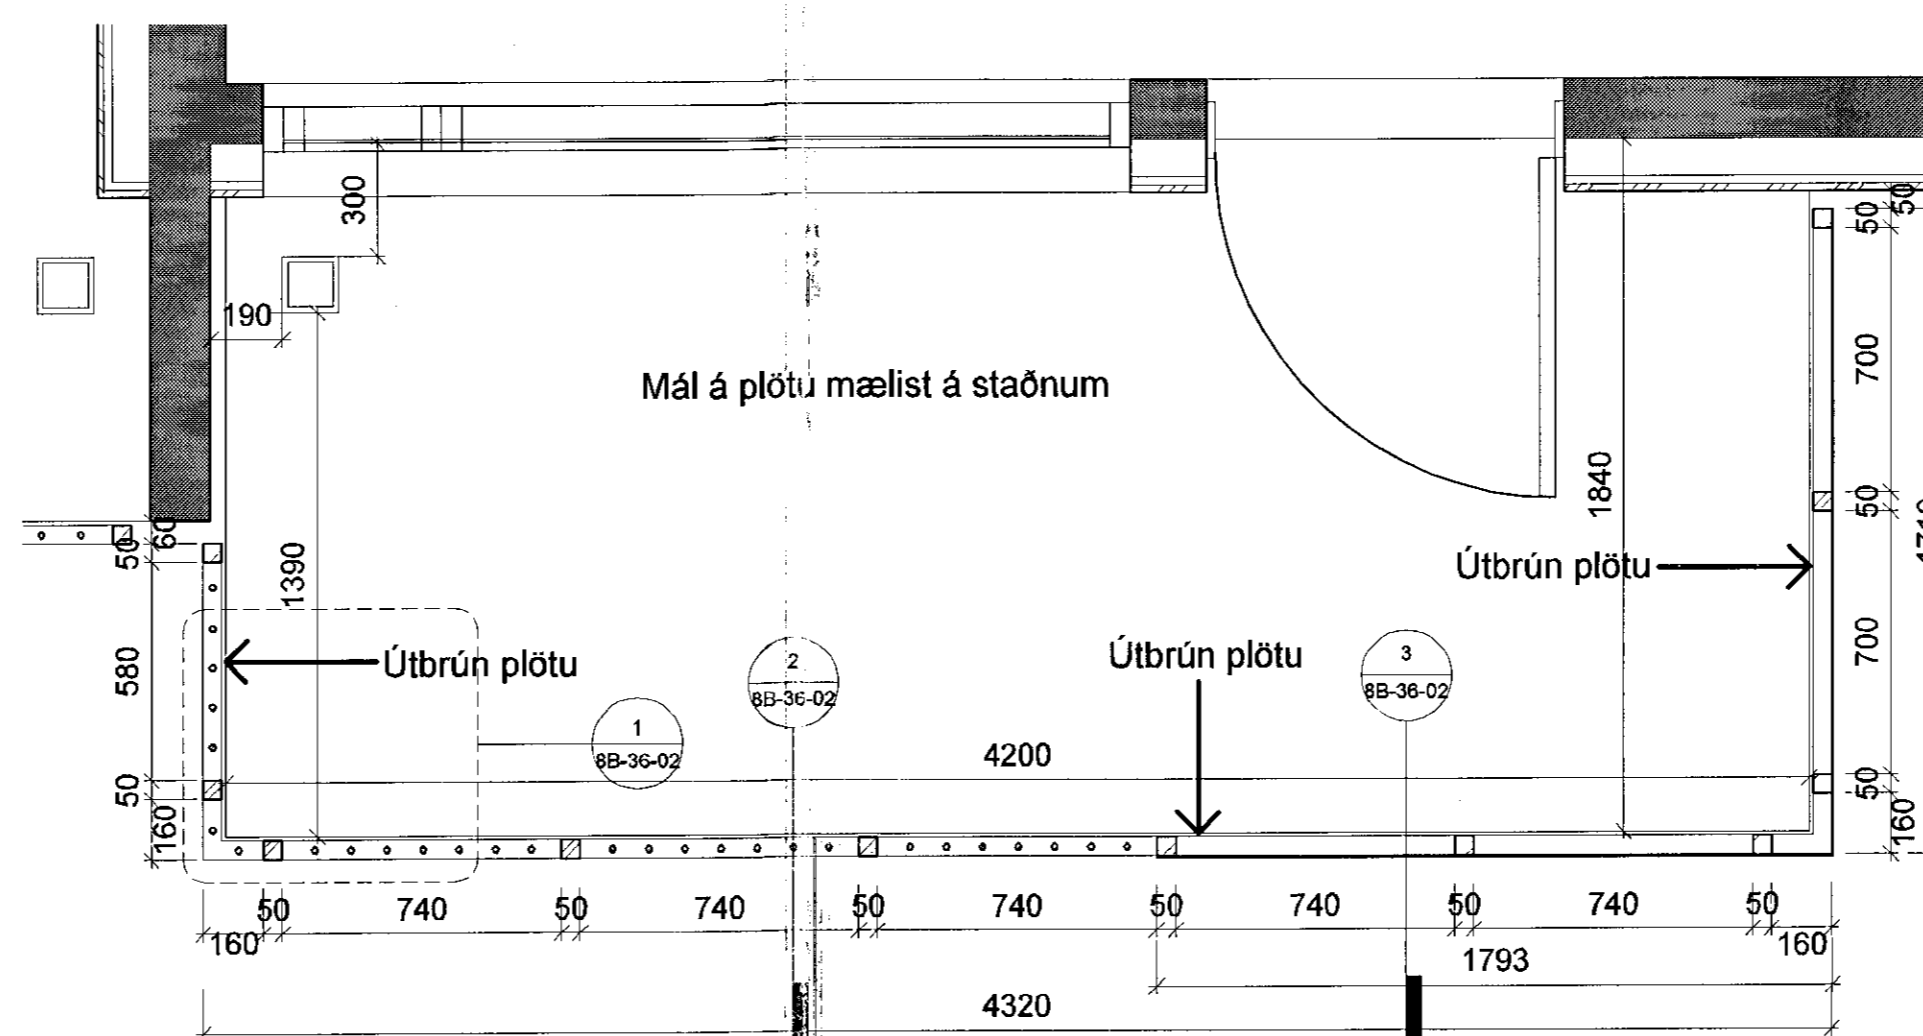

4 Svalir 4 - 8B
 1:20

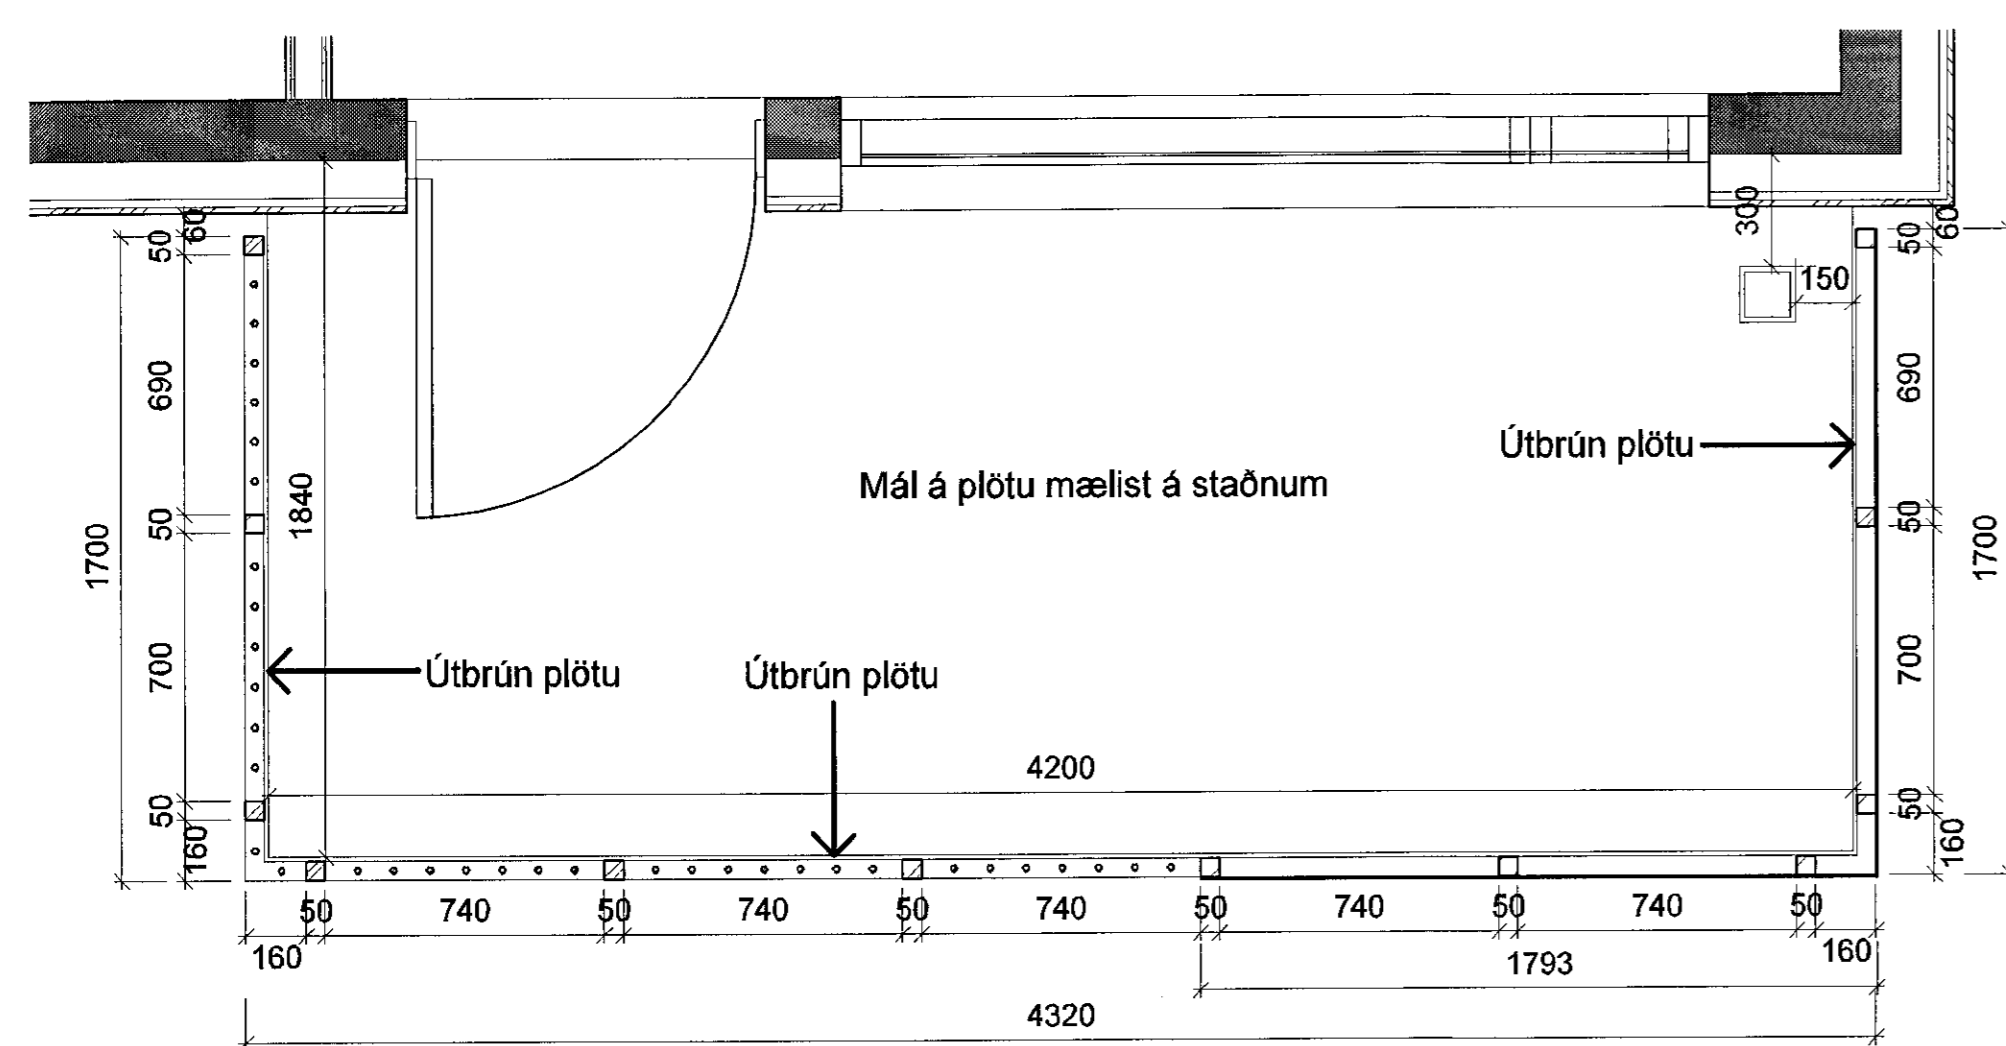

5 Svalir 5 - 8B
 1:20

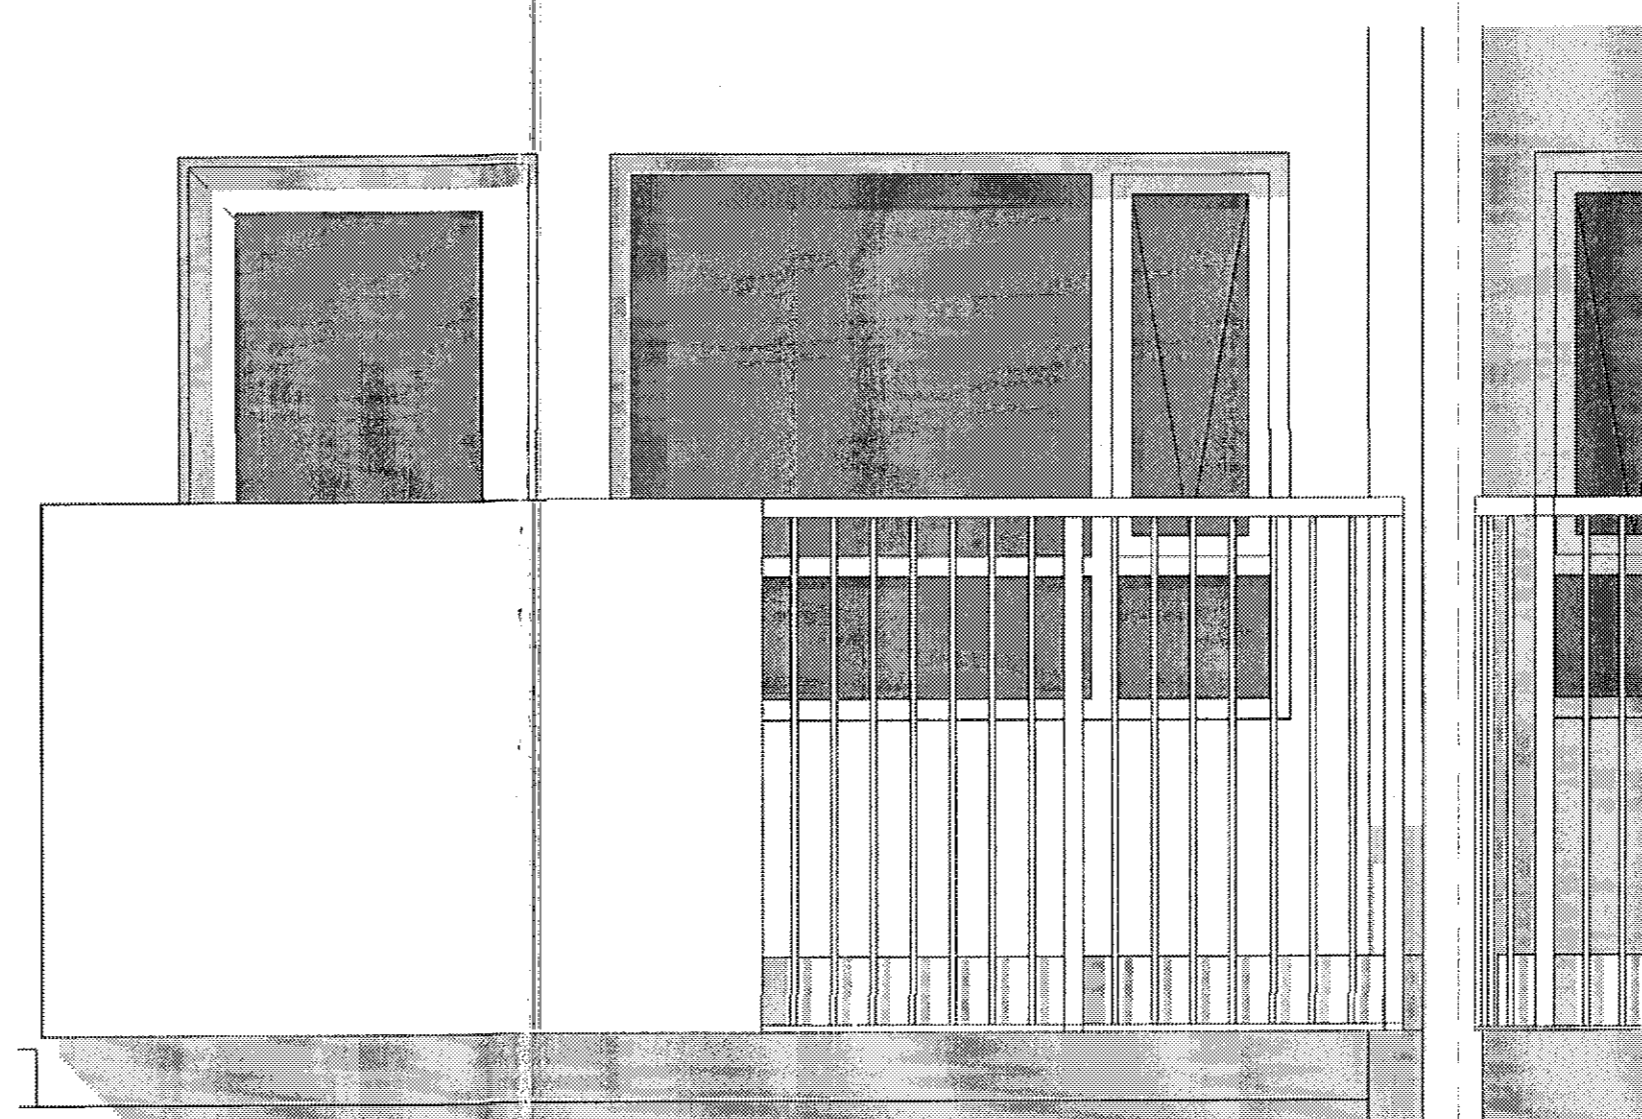


6 Dæmigerðar svalir 8B
 1:20

ÚTGAFA	TEIKNAD	YFIRFARID	DAGS
--------	---------	-----------	------

ASK arkitektar ehf.
 GOSVÖGUTÚR
 101 REYKJAVÍK
 Sími: 012 2000
 www.ask.is

ARTIÐLI ADALHÖNDLADAR

Sveinur S. Jónsson
 Sigurður Steinar Jónsson

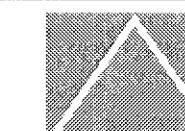

ASK
 ARKITEKTAR

VERKINI
 Löö: Kirkjuvellir 8 og 12
 Kirkjuvellir 8B

TEIKNAD
 Verkefningar
 SVIÐ TEIKNINGA
 Svalir-handrið

MASTI A1	1:20
HRVAFD	SS
TEIKNAD	BL
YFIR	SS
SKILA	16.12.2016
ÚTGAFA	

VERKINUM	1523	ALGEMEINUM SVIÐI TEIKNINGA	8B-36-01
----------	------	----------------------------	----------