


1610033 6.1.2017

Samþykkt þárin
09 JAN 2017
Byggingarfulltrúi i Hafnar
F.h. Sigurður Steinar Jónsson

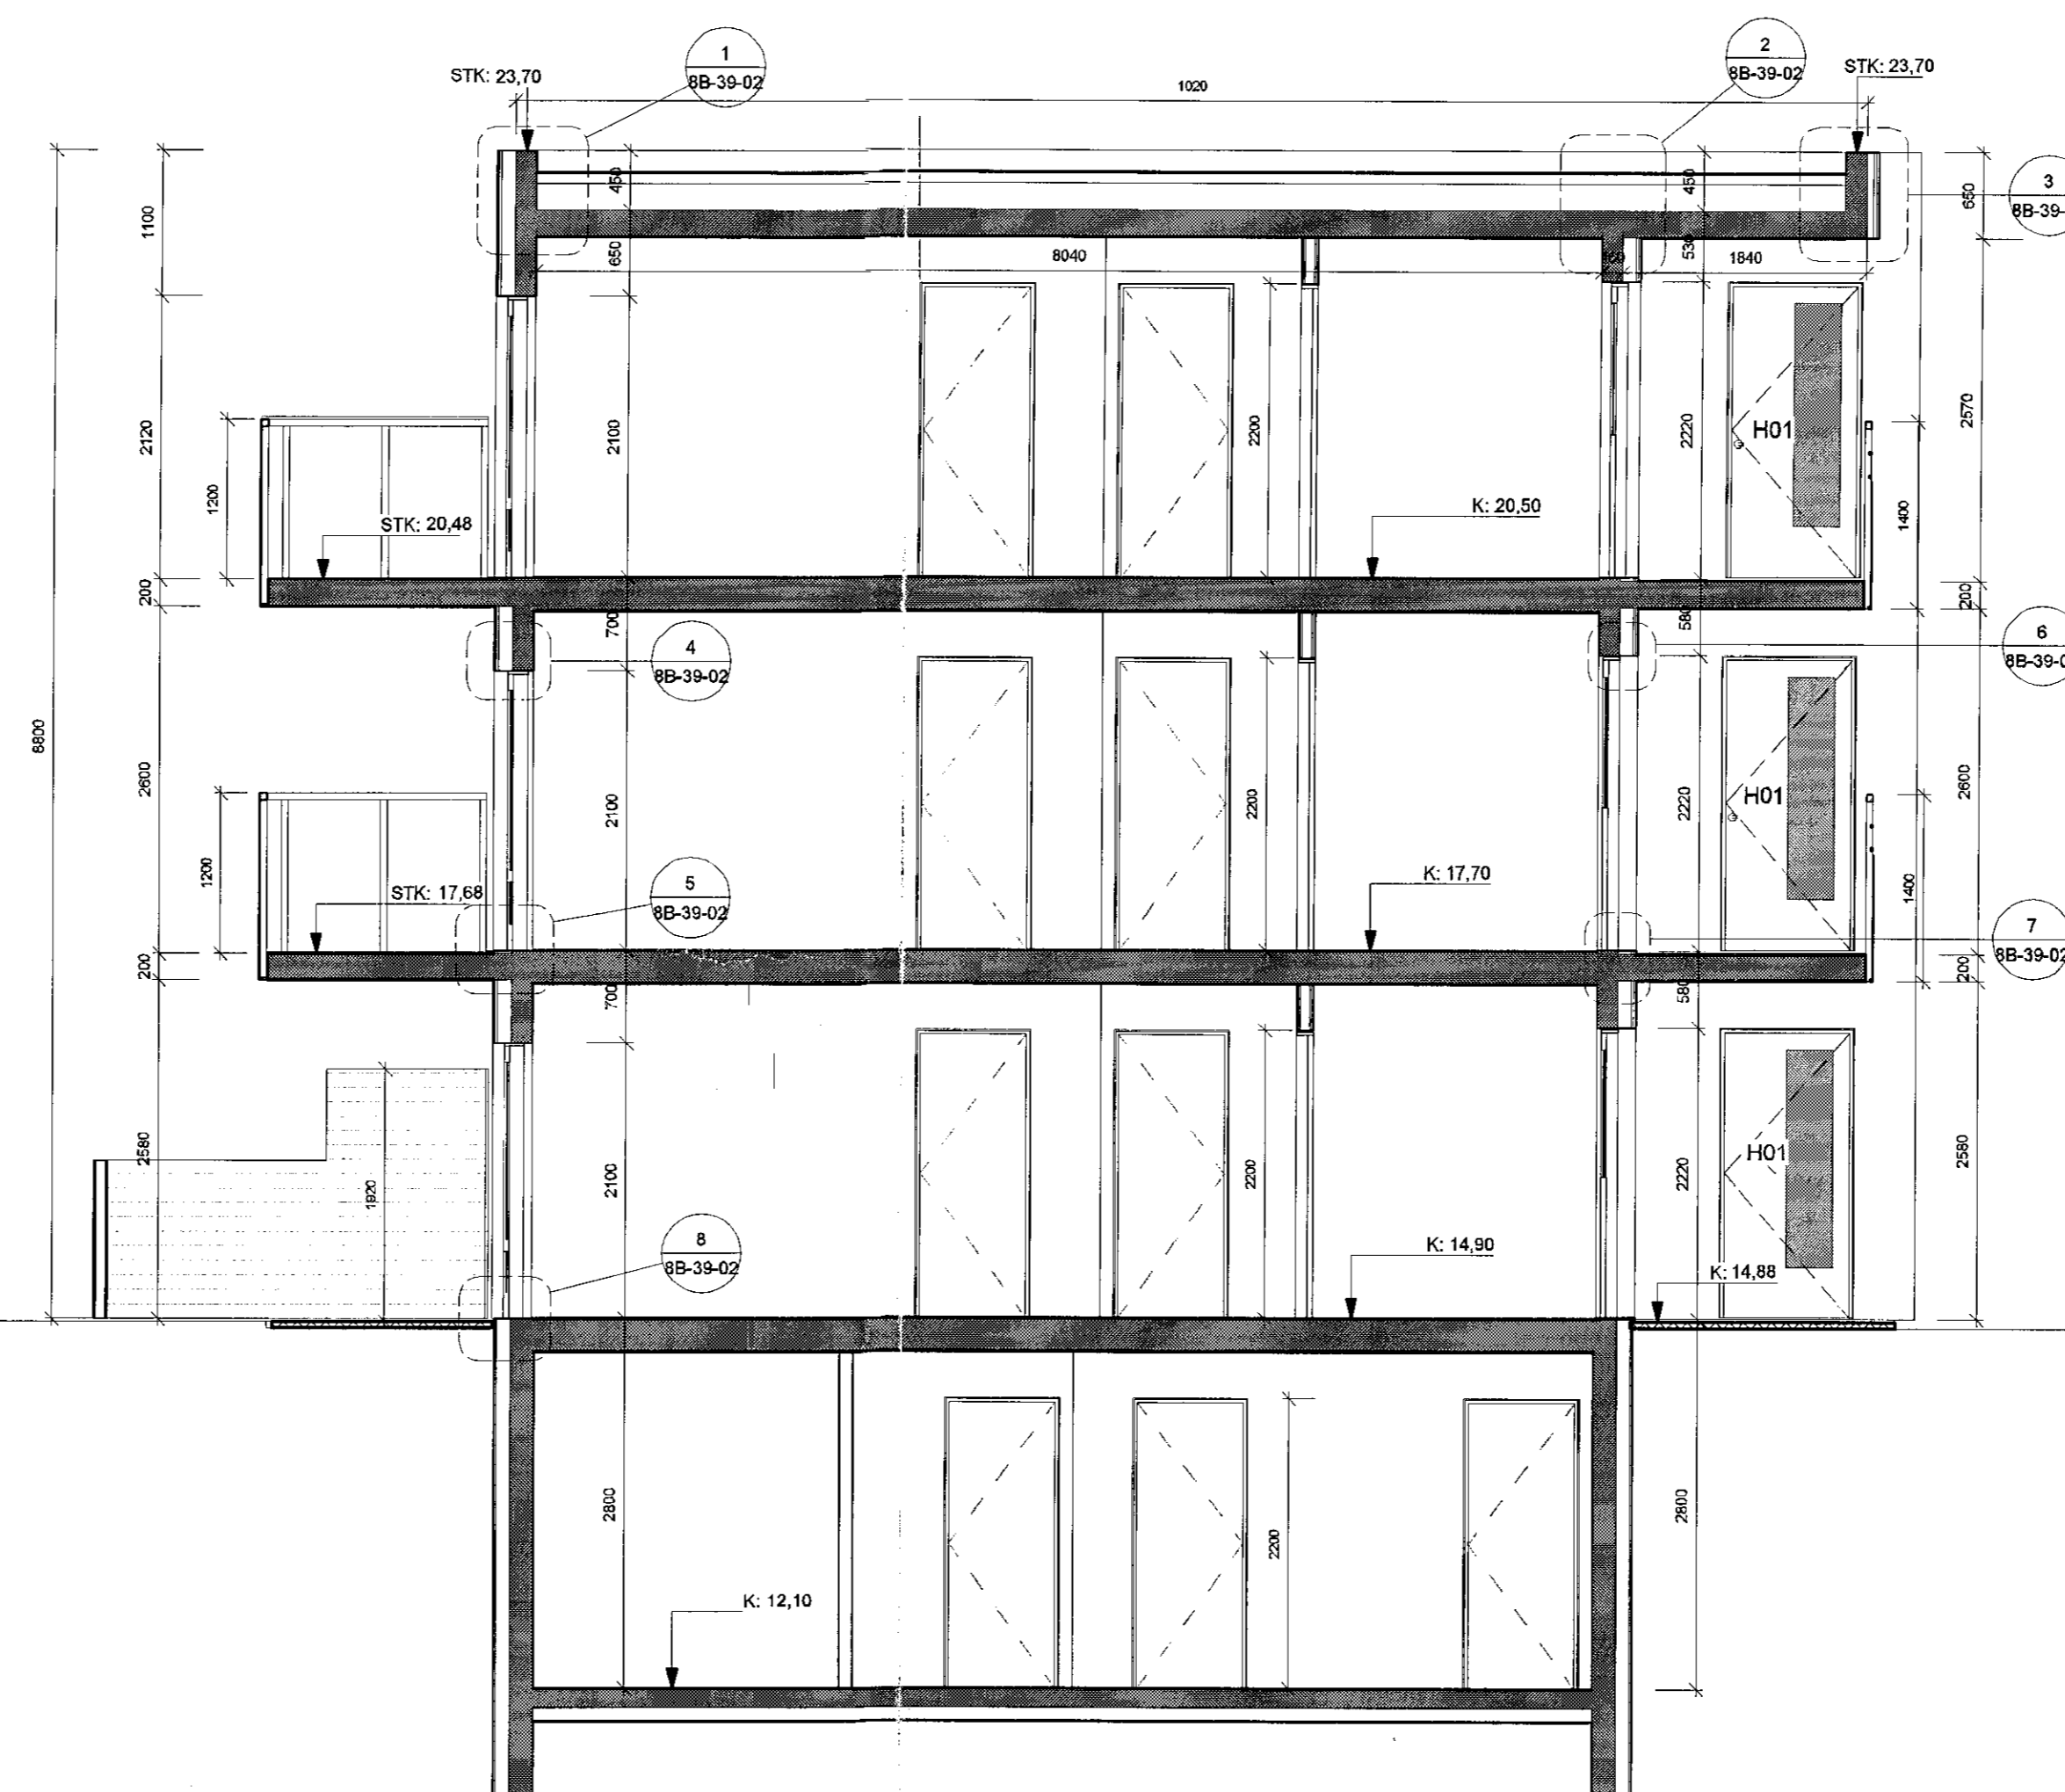

A-A SNID A-A 50 - 8B
1:50

ÚTGAFA	TEKNIAD	YFIRFARID	DAGS
ASK arkitektar ehf. GEIRSGÓTLIÐ SALA REYKJANNA SMÍÐ 510 5000 www.ask.is			
ARKITURASALUÖNNUNJAR Sigurður Steinar Jónsson ASK arkitektar ehf. Sími: 0907674319 ask@ask.is			
VERKJEM Löö: Kirkjuvellir 8 og 12 Kirkjuvellir 8B			
TEGJAND TERNINGJUR Verkefningjar			1:50
HEIT TERNINGJUR Snið A-A			SS SLS SS
VERKJEM 1523	ALOKJEM: ALUMJER TERNINGJUR 8B-20-21		16.12.2016