
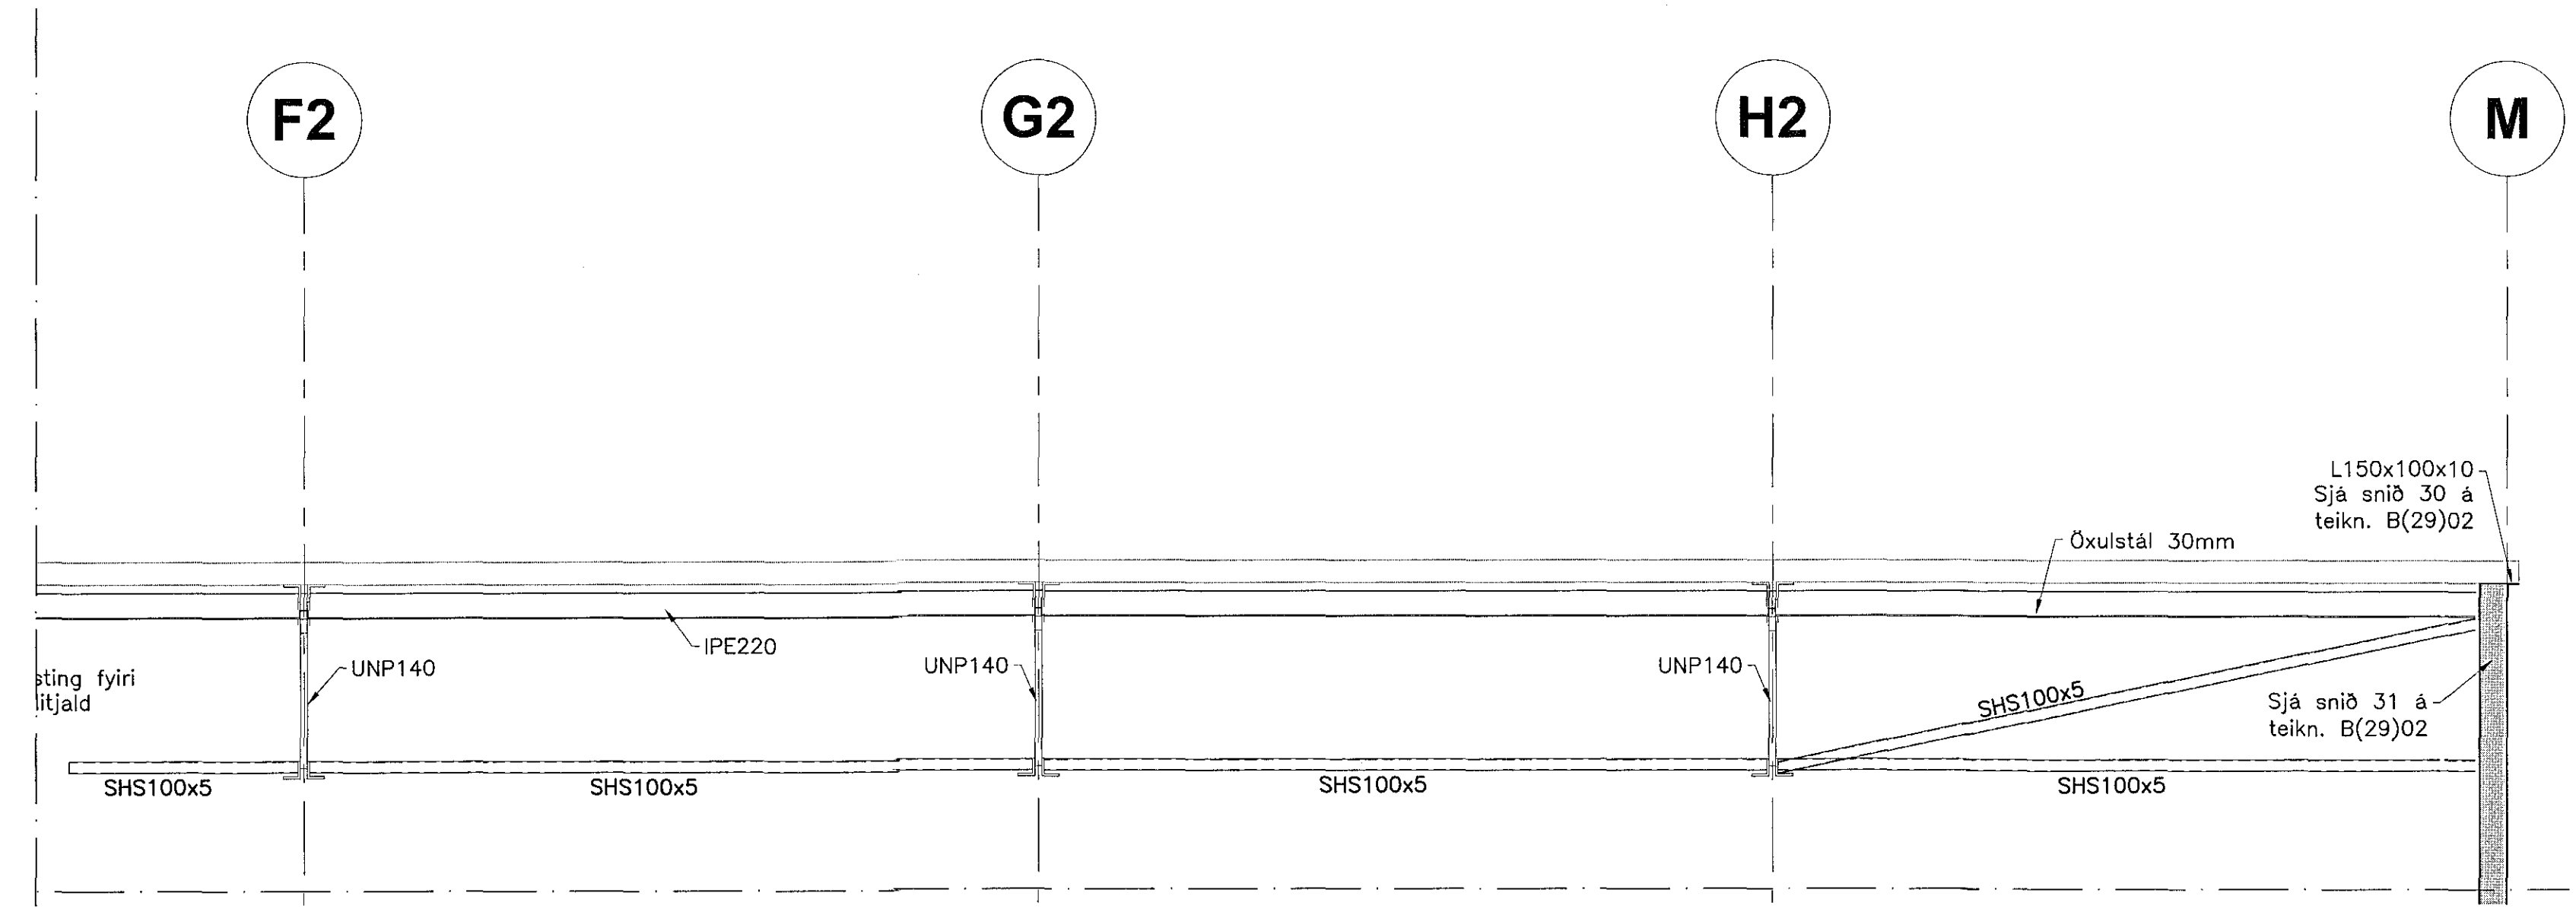
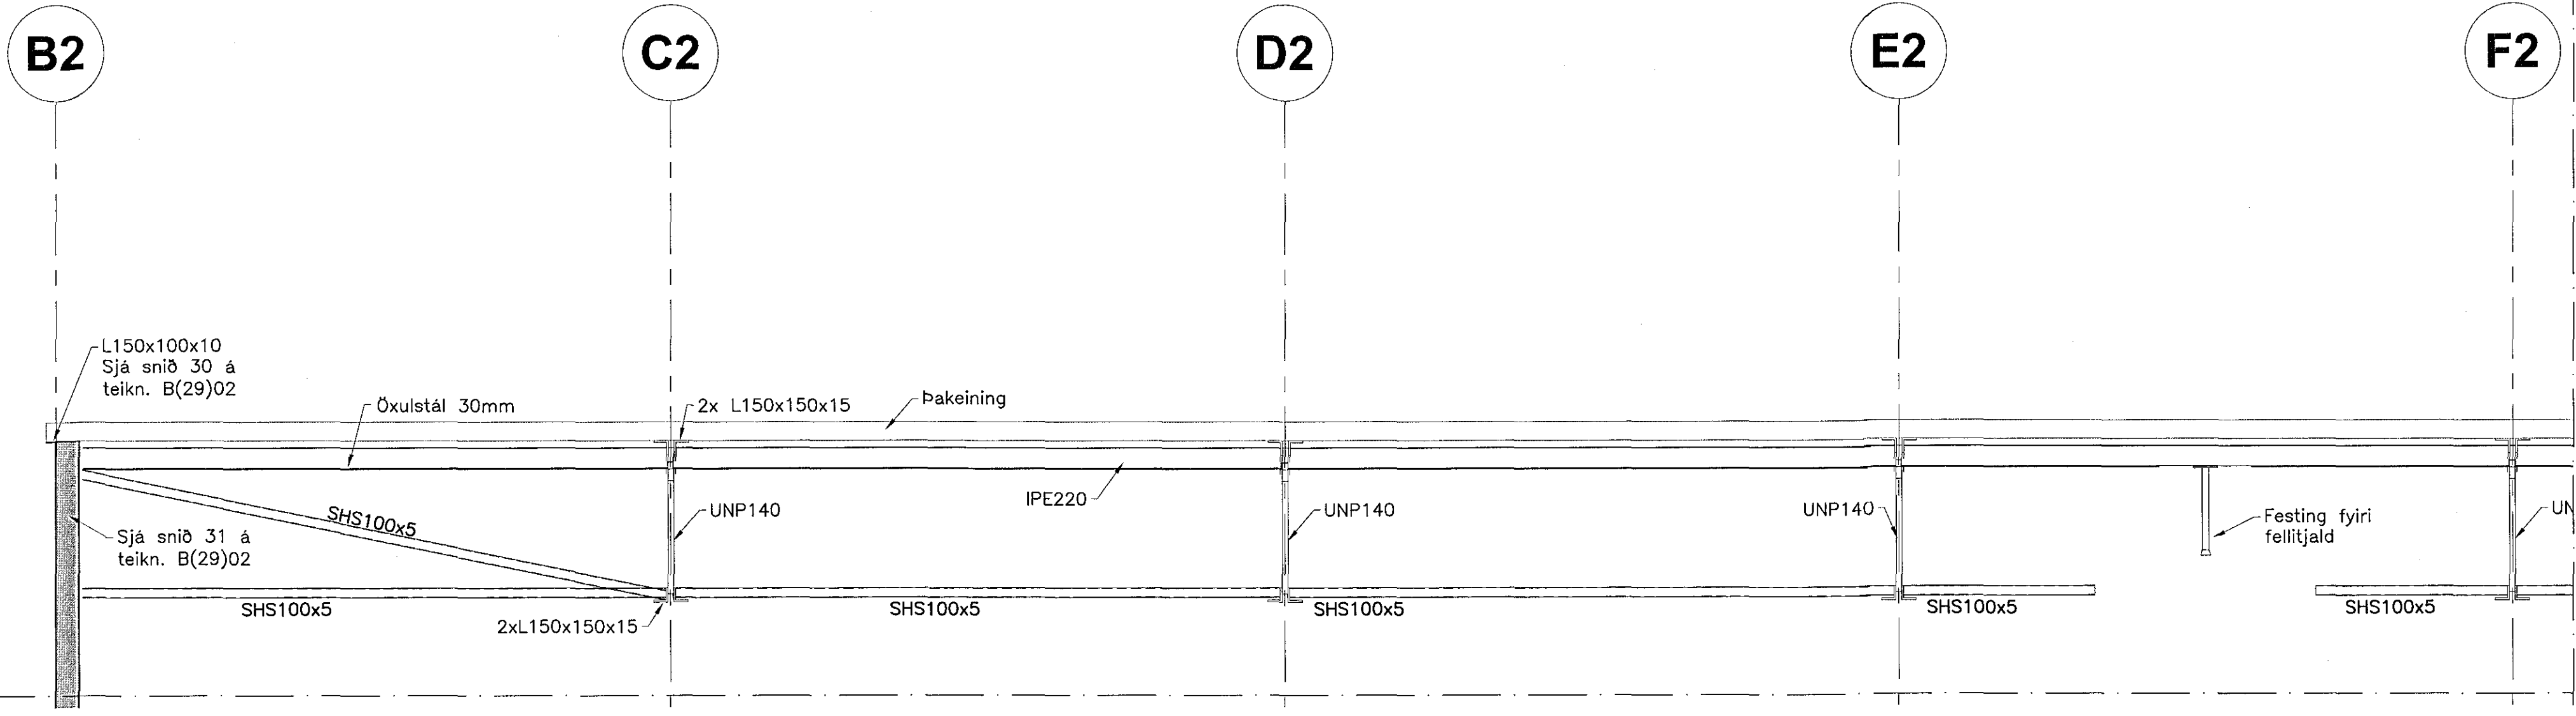


Samþykkt þann
20 JAN 2017
Byggingarfulltrúinn í Hafnarfirði
F.h. Sigurður Steinar Jónsson

Antun samræmingarhönnular:

Skrýningar:

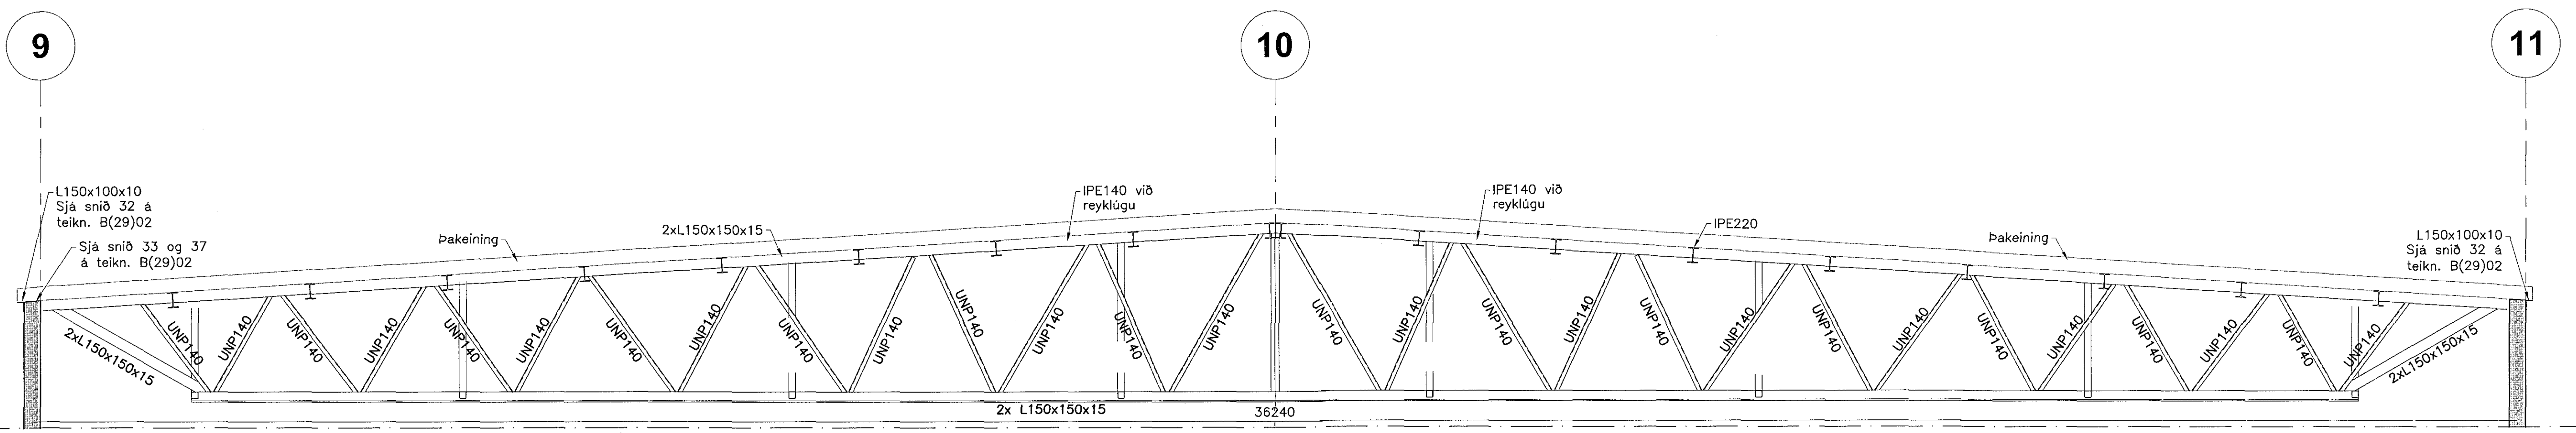

21. des. 2016
Hönnuður: *Victor Viki Hrauney*

1	Frankvæmdarteikning	15.12.16	HJE
△	Breytingar:	Dagss:	Hö.:
HNIT VERKFRÆÐISTOFA		Háskólabraut 58-00 105 Reykjavík Sími: 570-0500 Fax: 570-0503 www.hnit.is	
Hanna: AMG	Teikna: JPG	Yfirfar: HJE	
Tölvuská: B(25)01 STÁLGRIND.DWG	M: 1311675479		Dagss: 15.12.2016
Samþykkt: <i>Sigurður Steinar Jónsson</i>			
Ásvellir, Íþróttamiðstöð Hauka Salur 2			
Burdarþol Stálgrind			
Verk nr.: 16229	Formst. blað: A1	Teim. nr.:	Útg.:
Mækk: 1:50	B(25)01 1		