



1611354 1.2.2017

Samþykkt þann
06 FEB 2017
Byggingarfulltrúinn í Hafnarfirði
F.h. Sigurður Steinar Jónsson


Dags:	Nr.	Breytingar:	Samb.

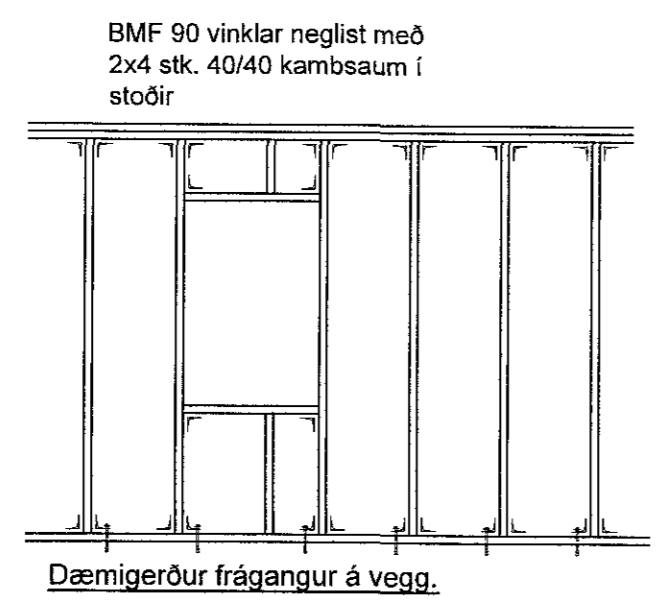


Negling krossviðs utan á grind:
Krossviður á vegg 9 mm skal neglast með 4,0/40
c/c150 kamsaum en c/c100 í fótstykki og toppstykki.

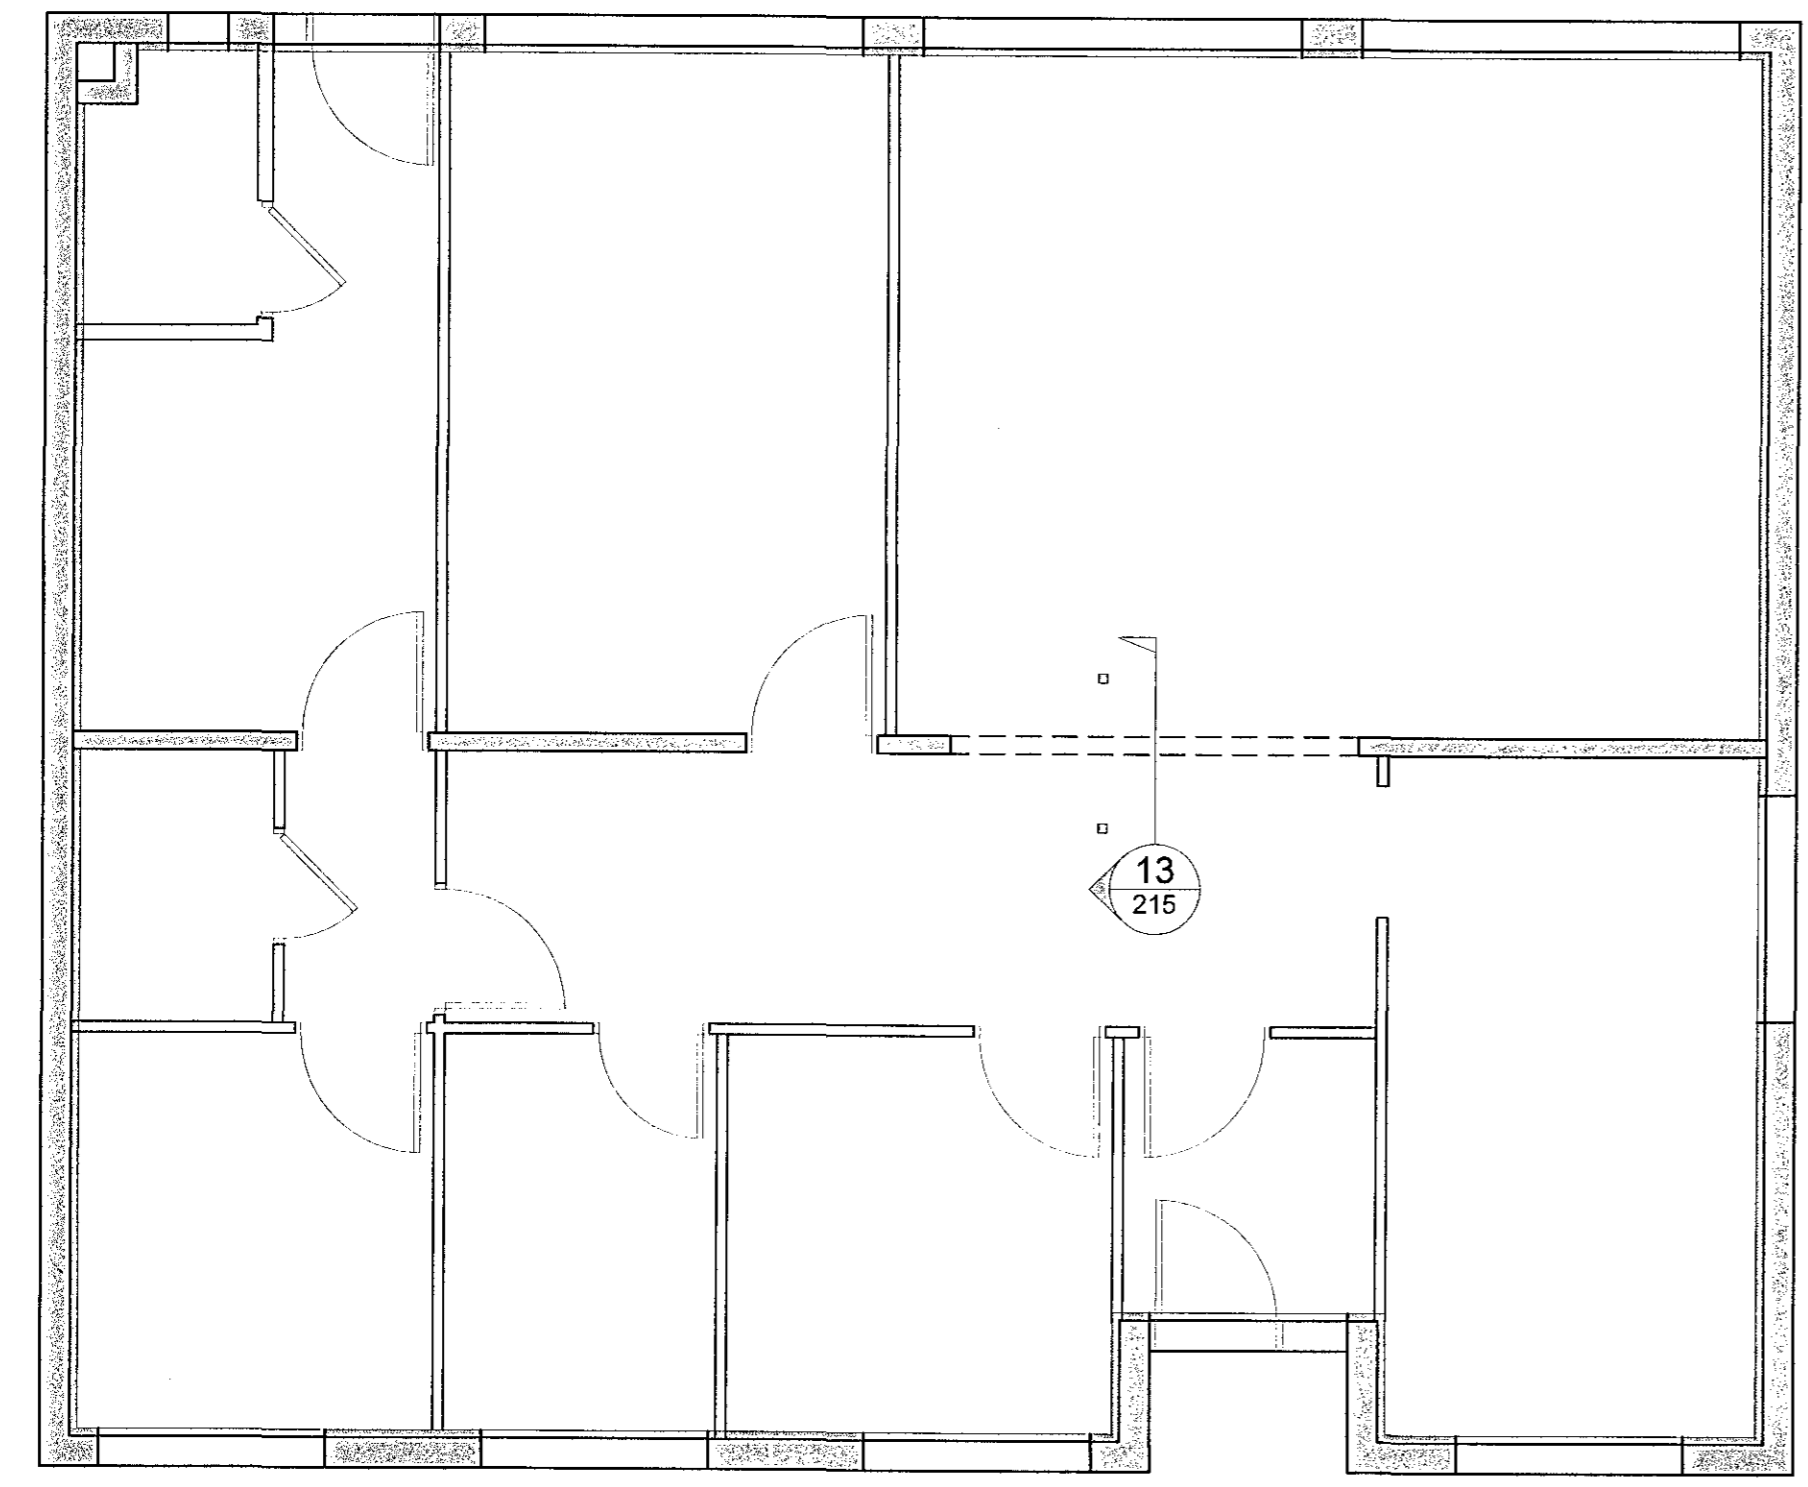

Núverandi grunnmynd
Mkv. 1:50

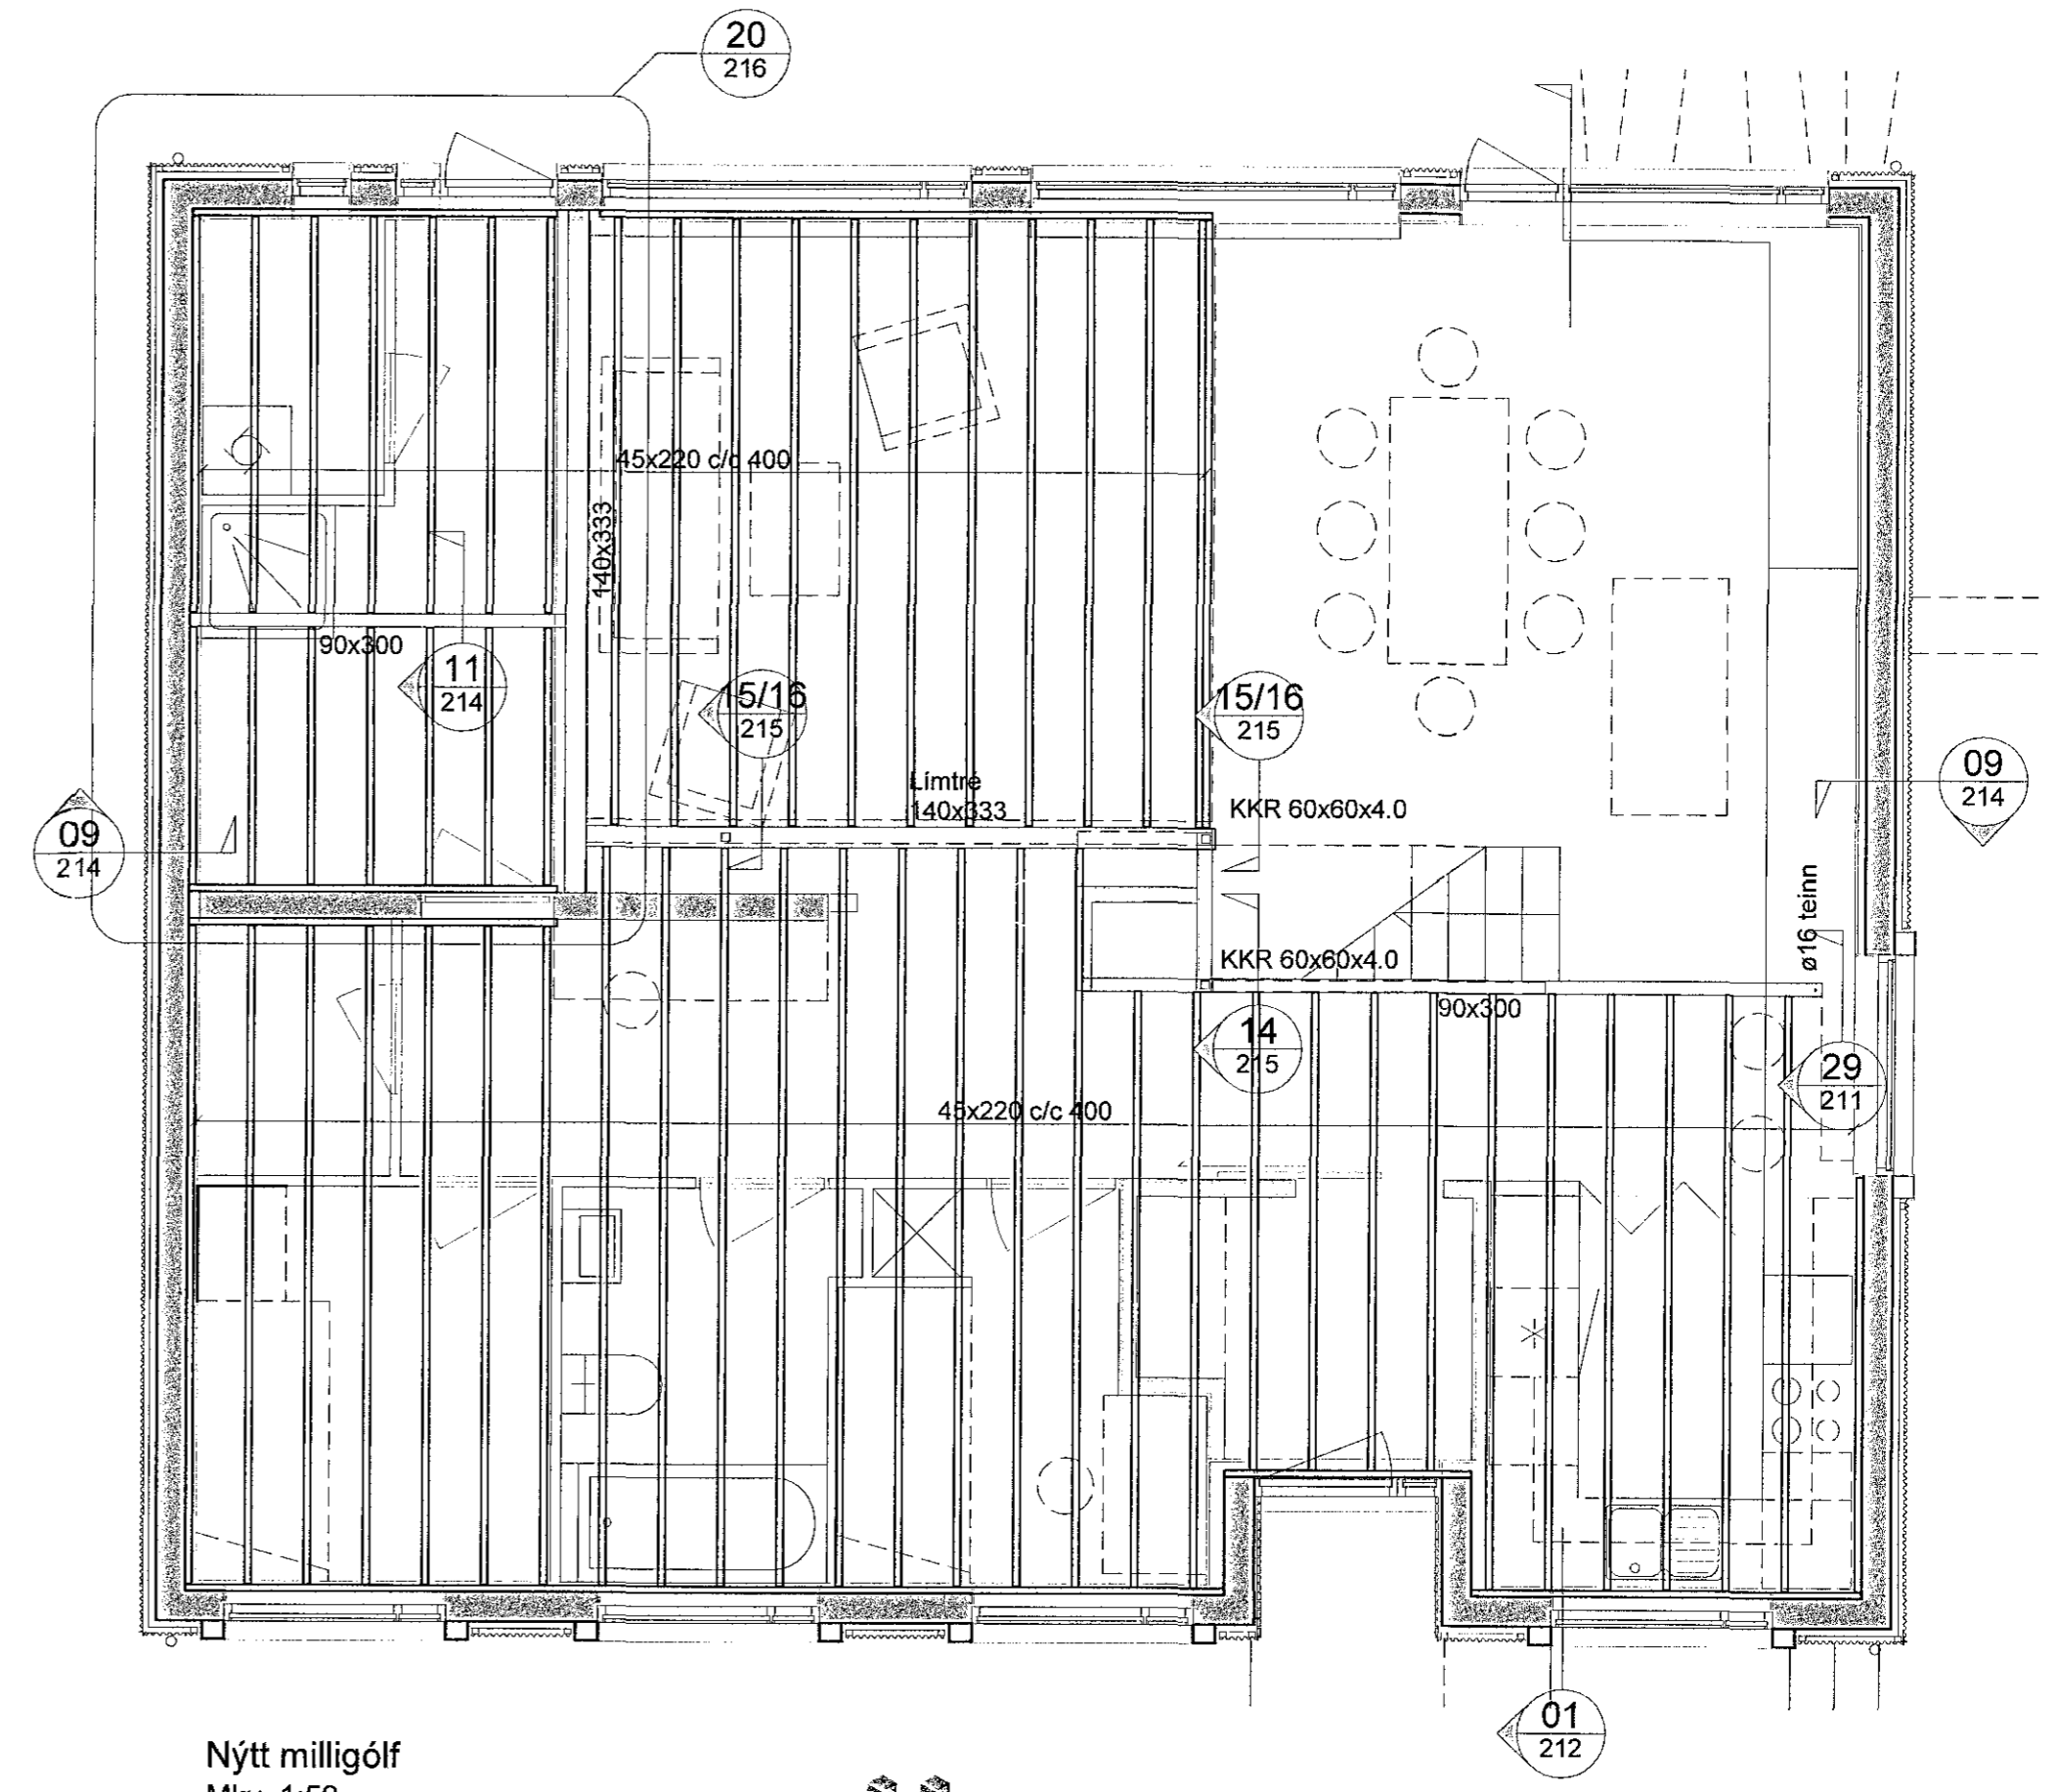

Nýtt milligólf
Mkv. 1:50

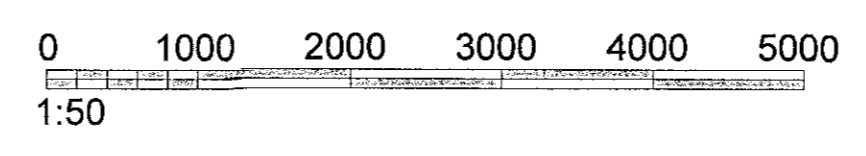

VERKHOF EHF

Fellsmúli 26 • 108 Reykjavík • Sími: 517 9050 • Netfang: verkhof@verkhof.is

Heiti verks: Garðavegur 13 220 Hafnarfjörður		Höfnúmer: Svavar M. Sigurjónsson 180807-3419 Björgvín Ó. Sigurjónsson 110481-0278	Dags: 30.01.2017
Heiti teikningar: Burðarvirki Byggt ofan á núverandi hús Grunnmyndir og snið		Samþykkt: <i>Sigurður M. Jónsson</i>	Verknúmer: 211
Hannað: SMS		Adalhöfundur: Ólga Guðrún Sigmundsdóttir 031071-5289	Mæskv: 1:50
Teiknað: SMS	Yfirfarið: GS	Samþykkt:	Útgáfa: 211

P:\Verk 2016\16-81 Garðavegur 1303 Teikningar\B-teikn\211 Garðavegur 13.dwg