


1611354

1-2-2017

Samþykkt þann  
06 FEB 2017


Byggingarfulltrúinn í Hafnarfirði  
F.h. Sigurður Steinar Jónsson

Dags:	Nr.	Breytingar:	Samb.

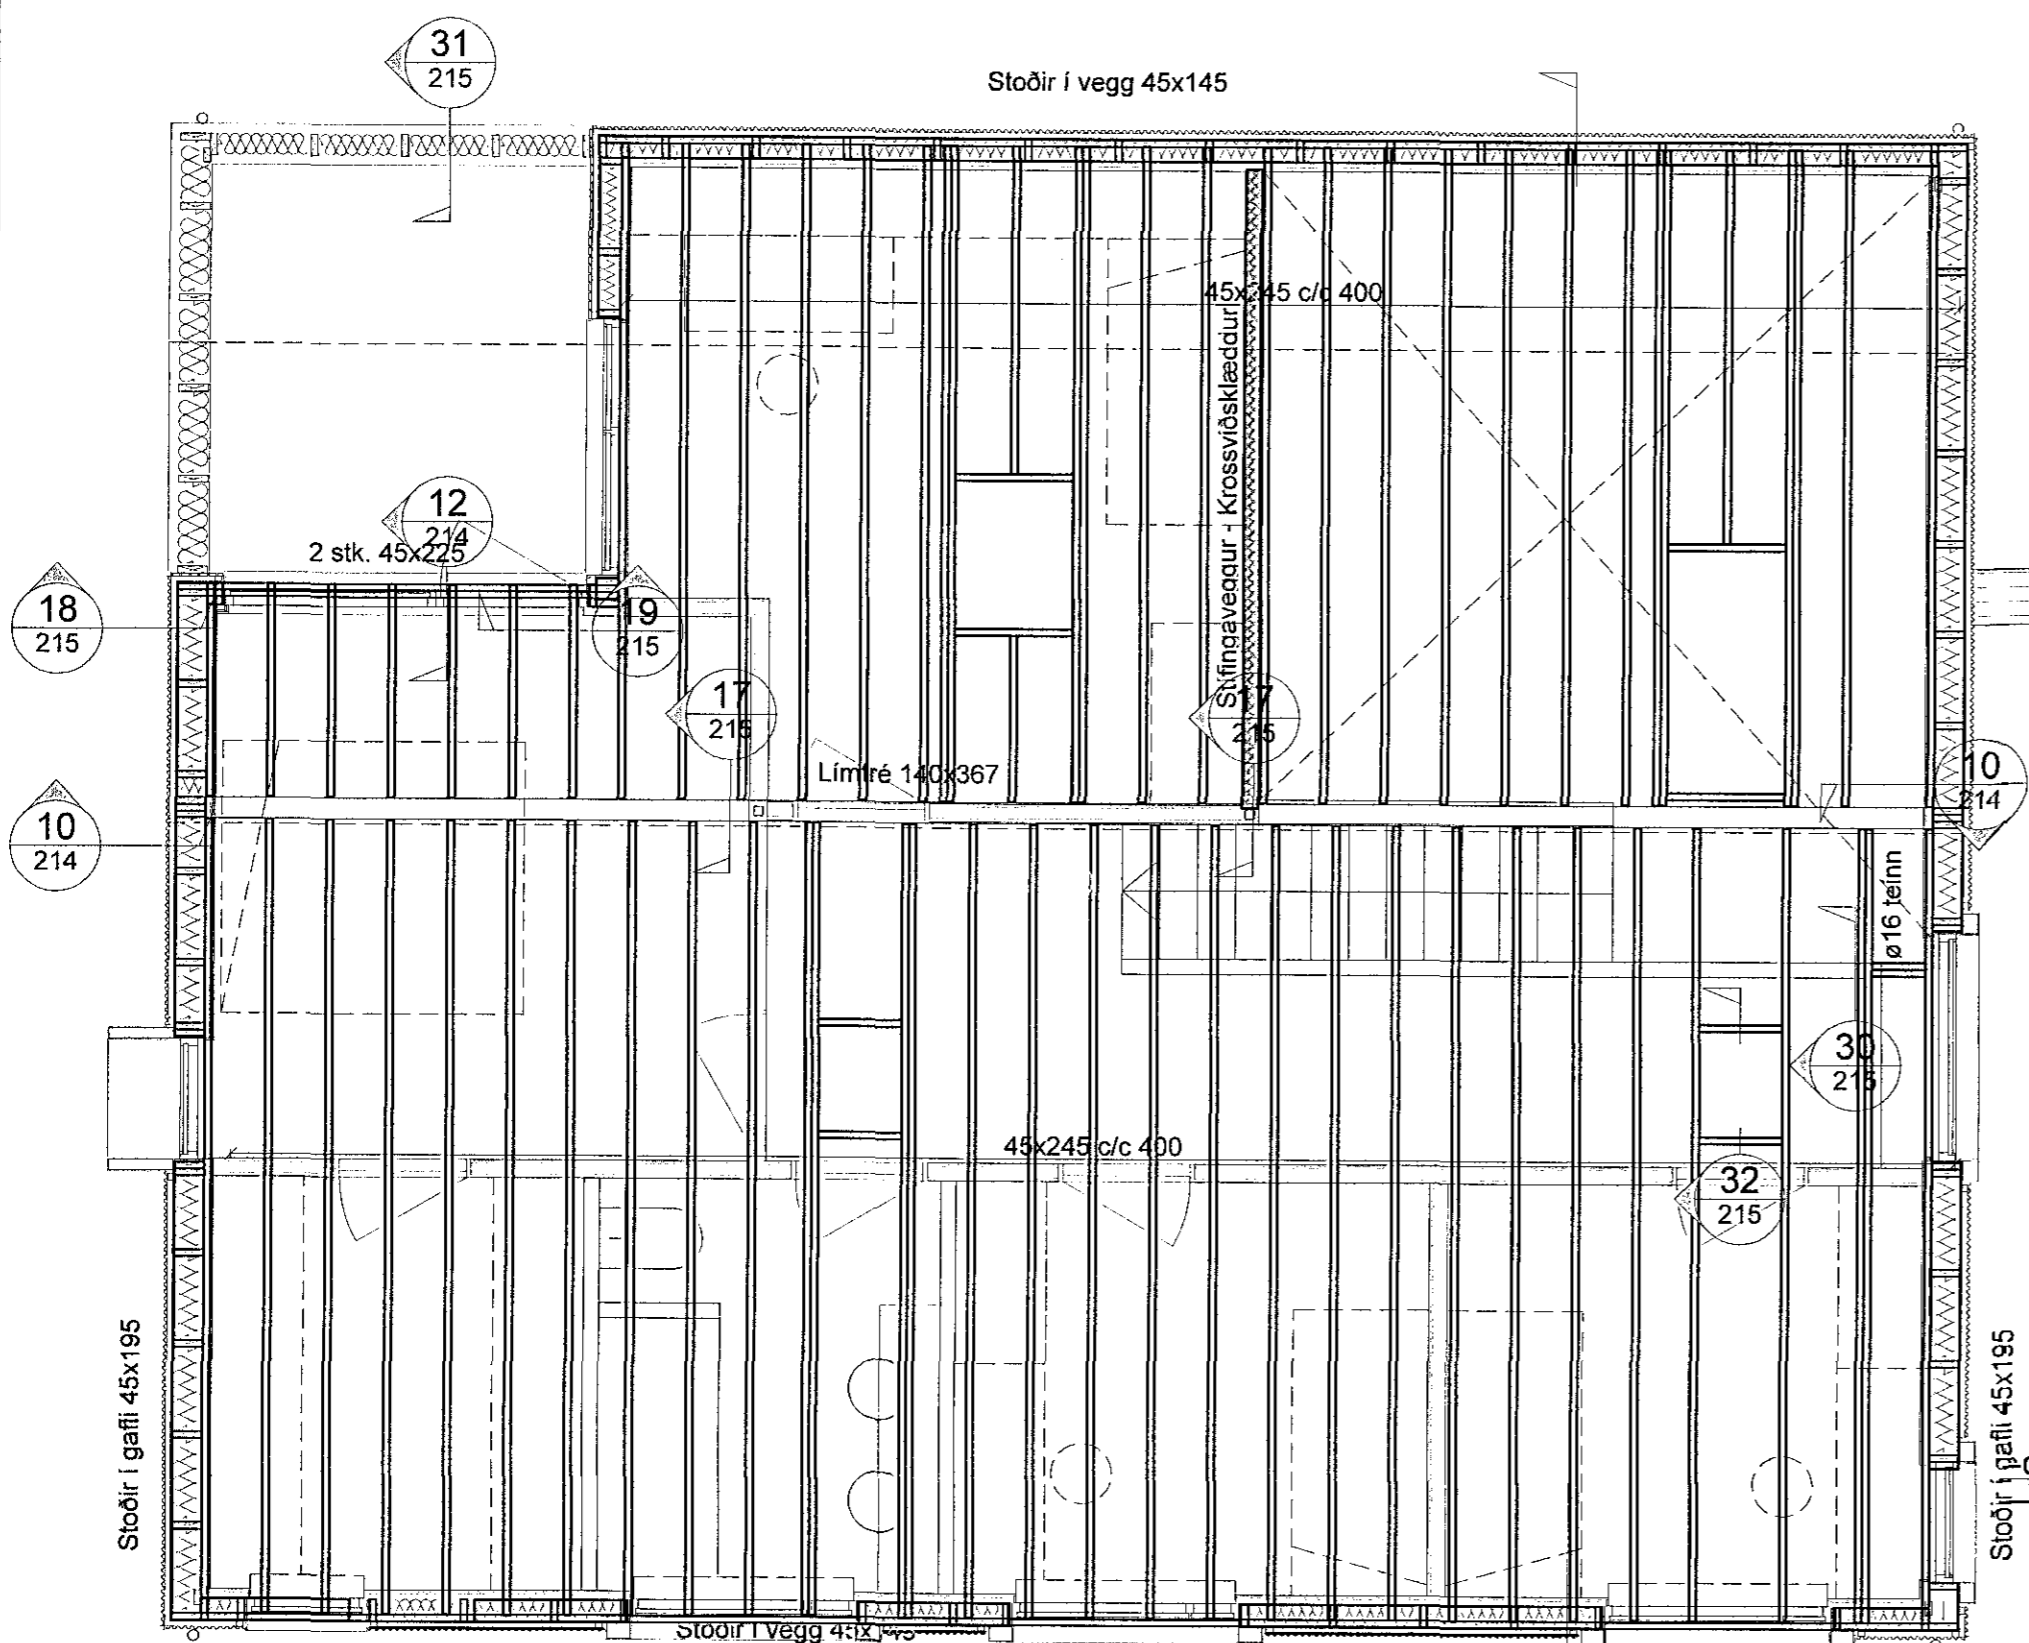


Nýtt þakvirki  
Mkv. 1:50


01  
212

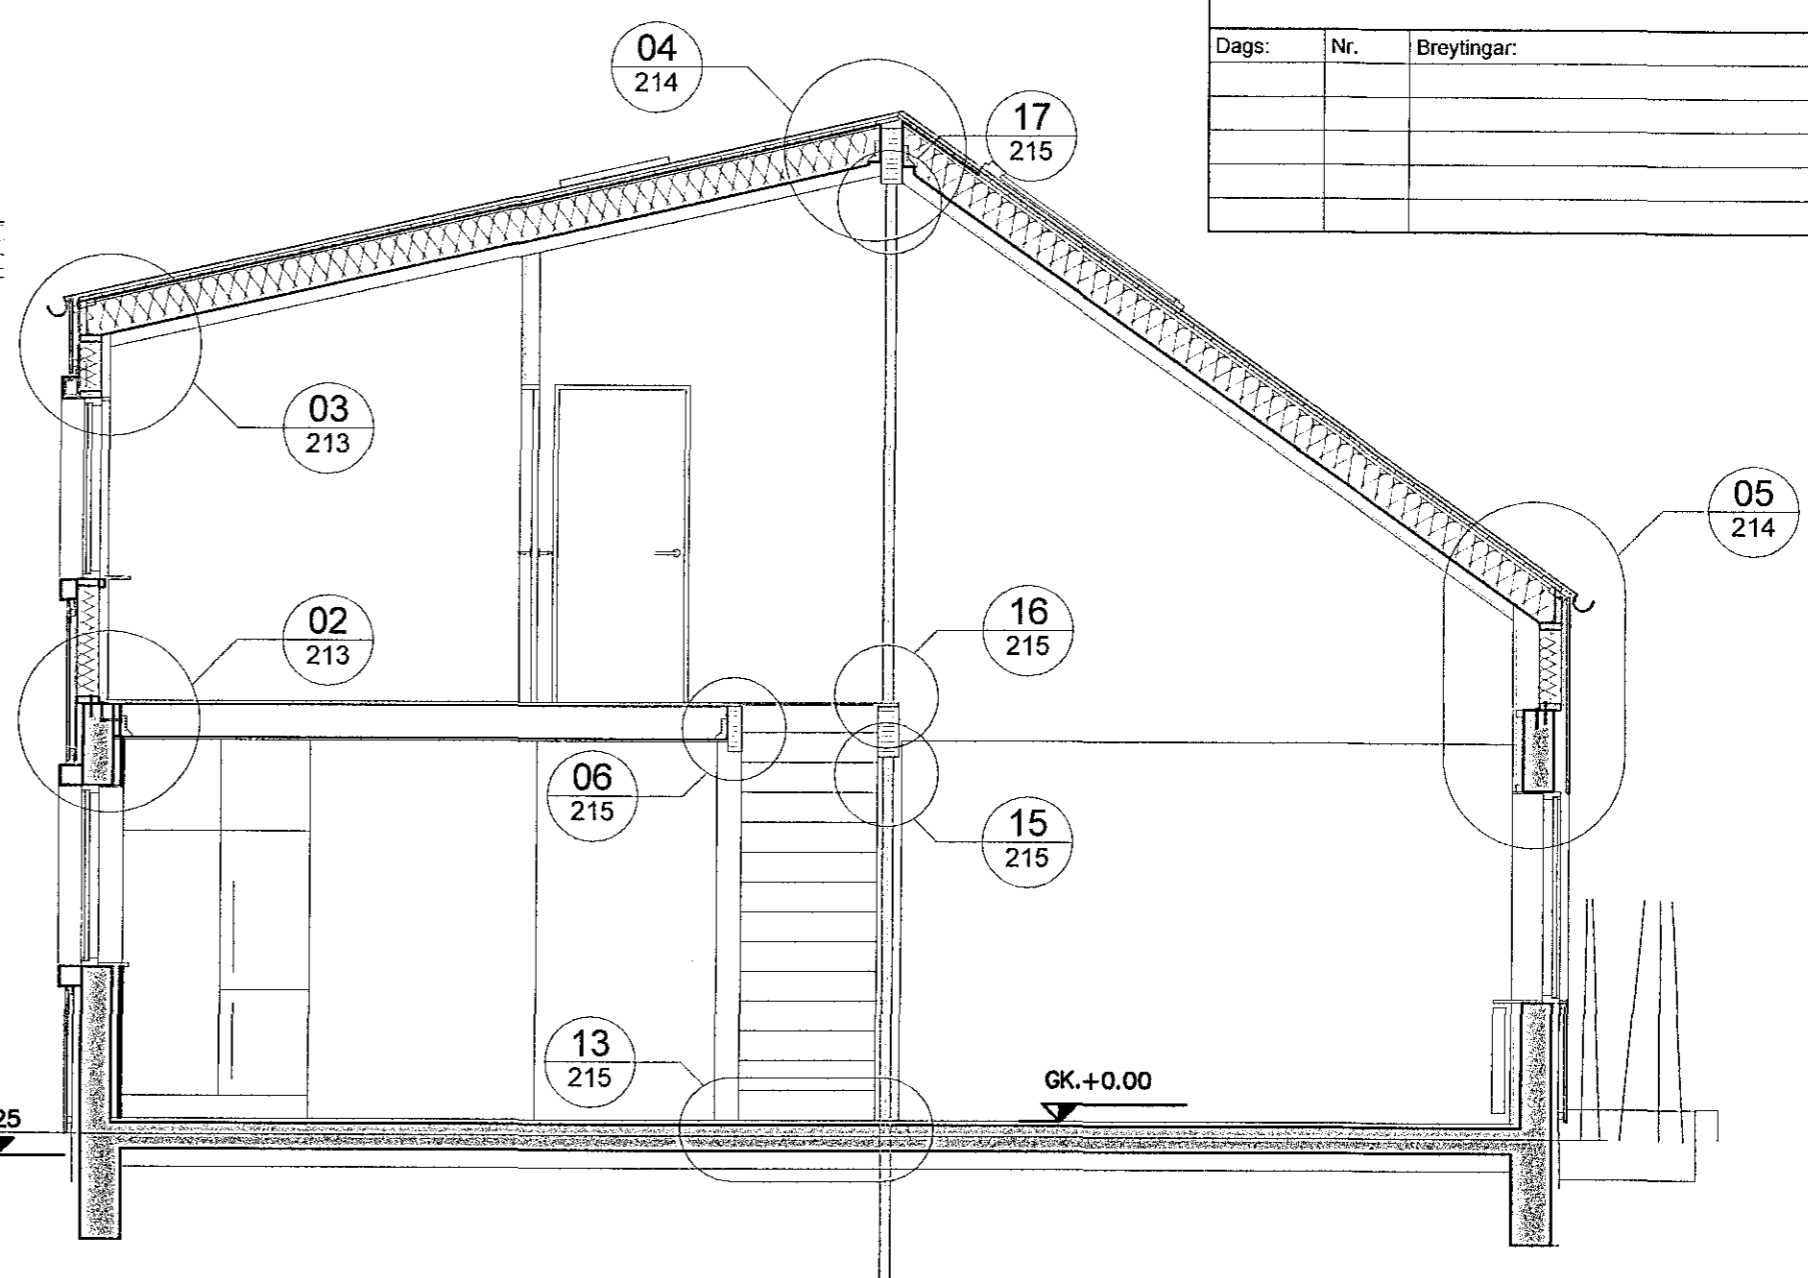


01 Snið 1:50  
211,212

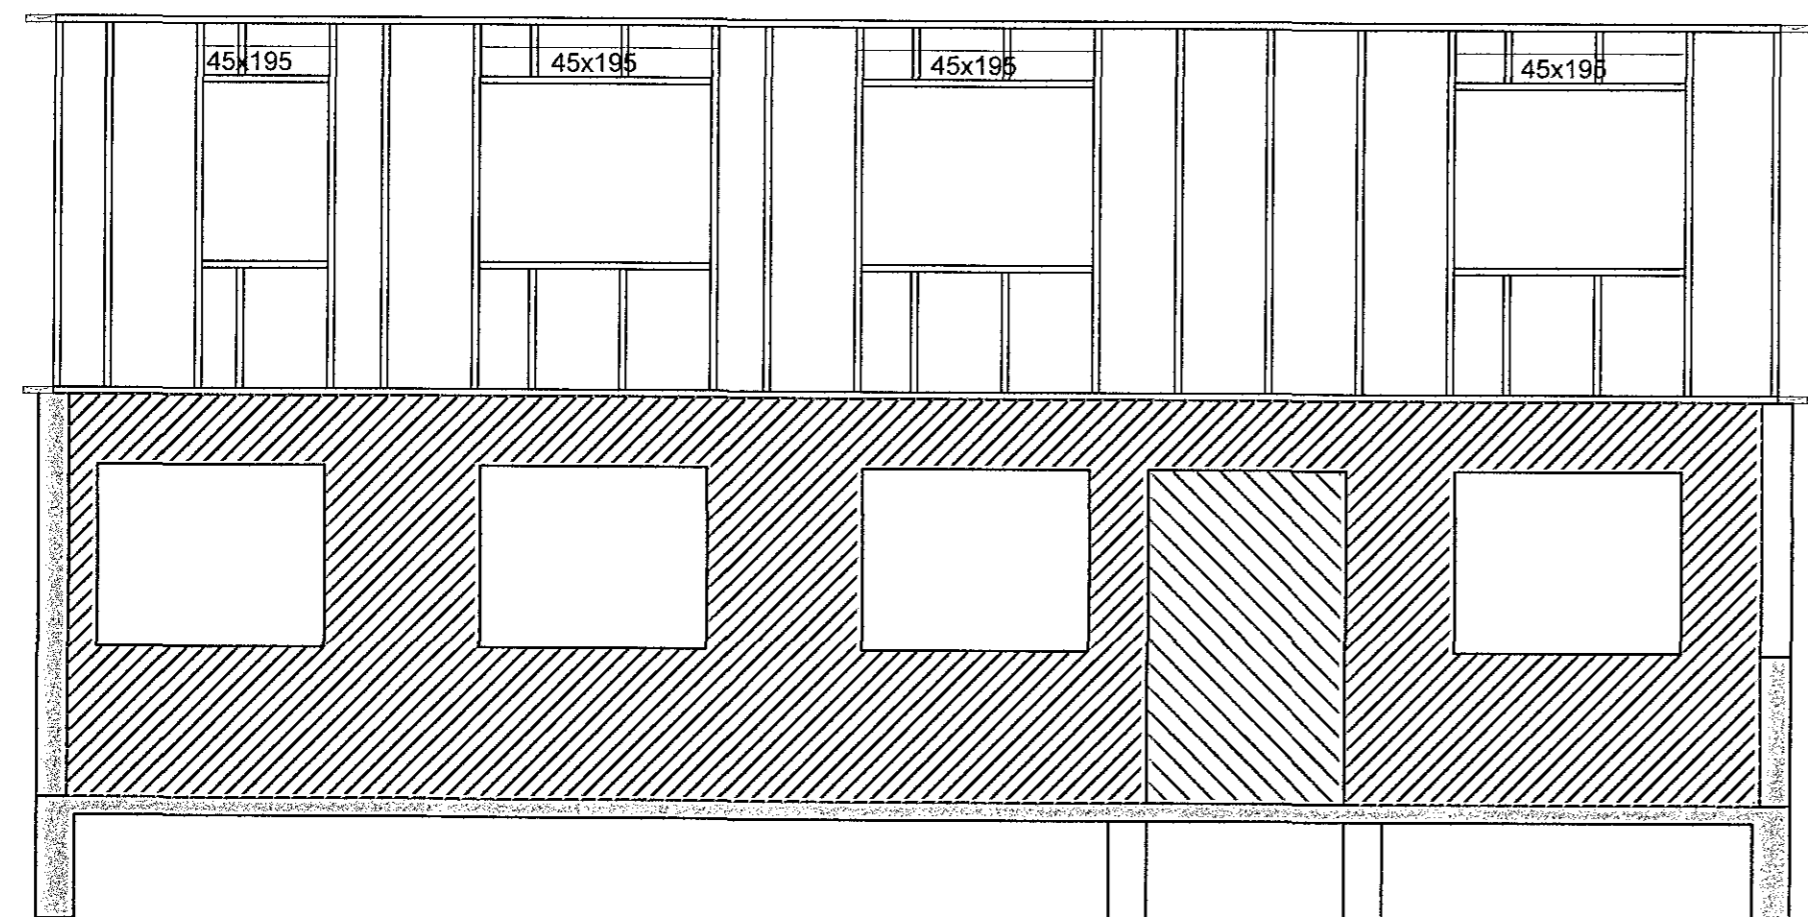

Veggur - Norður  
Mkv. 1:50

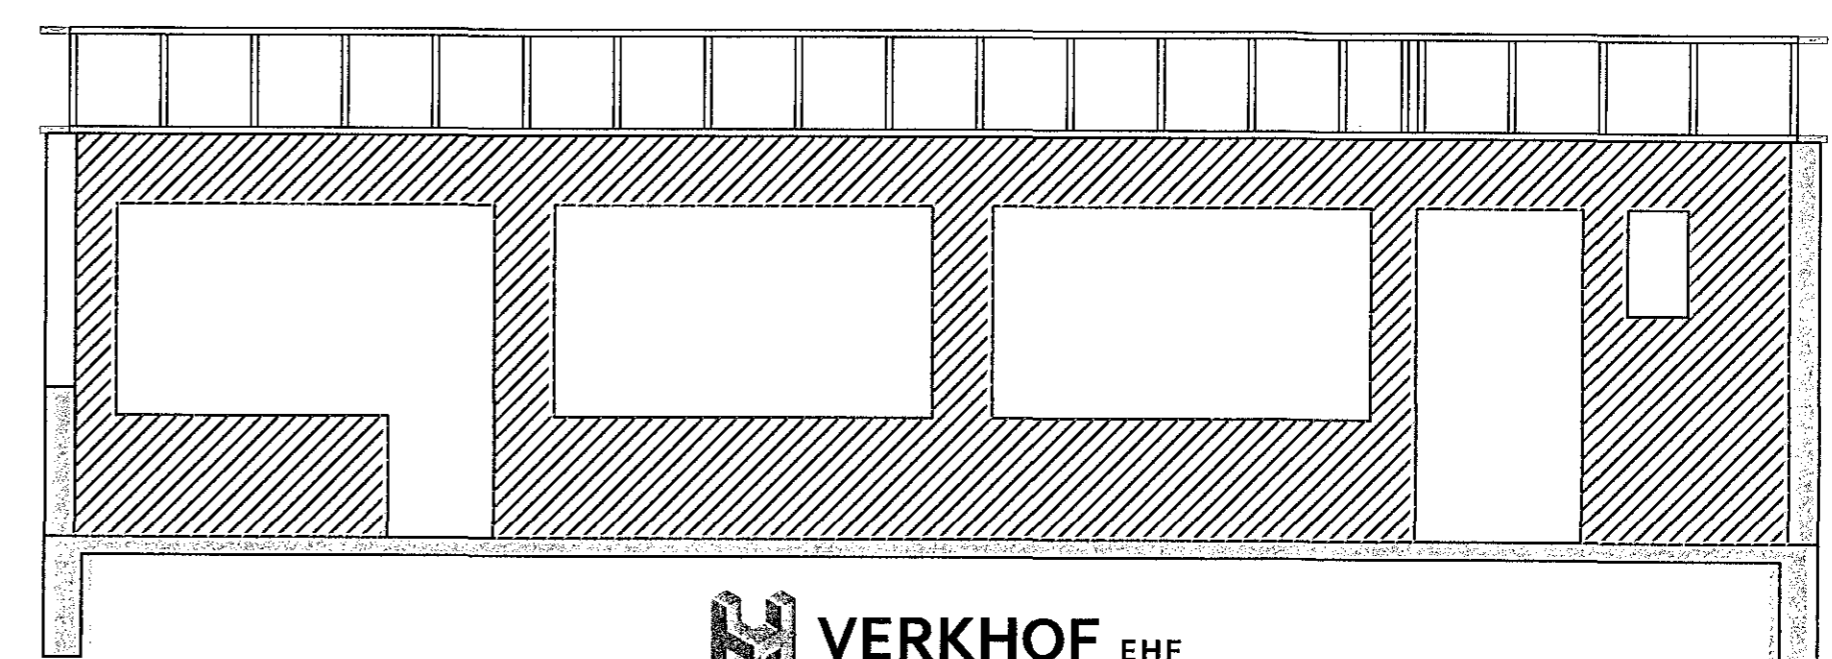

Veggur - Suður  
Mkv. 1:50

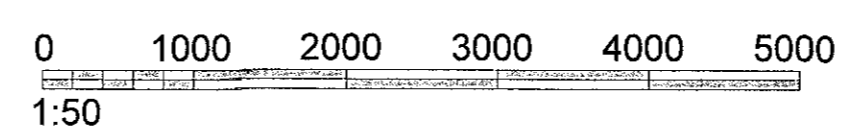

**VERKHOF EHF**

Fellsmúli 25 • 108 Reykjavík • Sími: 517 9050 • Netfang: verkhof@verkhof.is

Heiti verks: <b>Garðavegur 13</b> 220 Hafnarfjörður	Höfundur: Svavar M. Sigurjónsson 180867-3419 Björgvín Ó. Sigurjónsson 110481-5279	Dags: 30.01.2017
Heiti teikningar: Burðarvirki Byggt ofan á núverandi hús Grunnmyndir og snið	Samþykkt: <i>Svavar M. Sigurjónsson</i>	Geymslunúmer: 211
Áðalhönnuður: Ólga Guðrún Sigfúsdóttir 031071-5269	Meðhönnuður: Ólga Guðrún Sigfúsdóttir 031071-5269	Verknumur: 07-91
Hannað: SMS	Teiknað: SMS	Mælikv.: 1:50
Málið:	Yfirfarið: GS	Teikn.númer: 212
Útgáfa:		

P:\Verk 2016\16-51 Garðavegur 1303 Teikningar\B-teikn\211 Garðavegur 13.dwg