



Veggur - Suður  
Mkv. 1:50

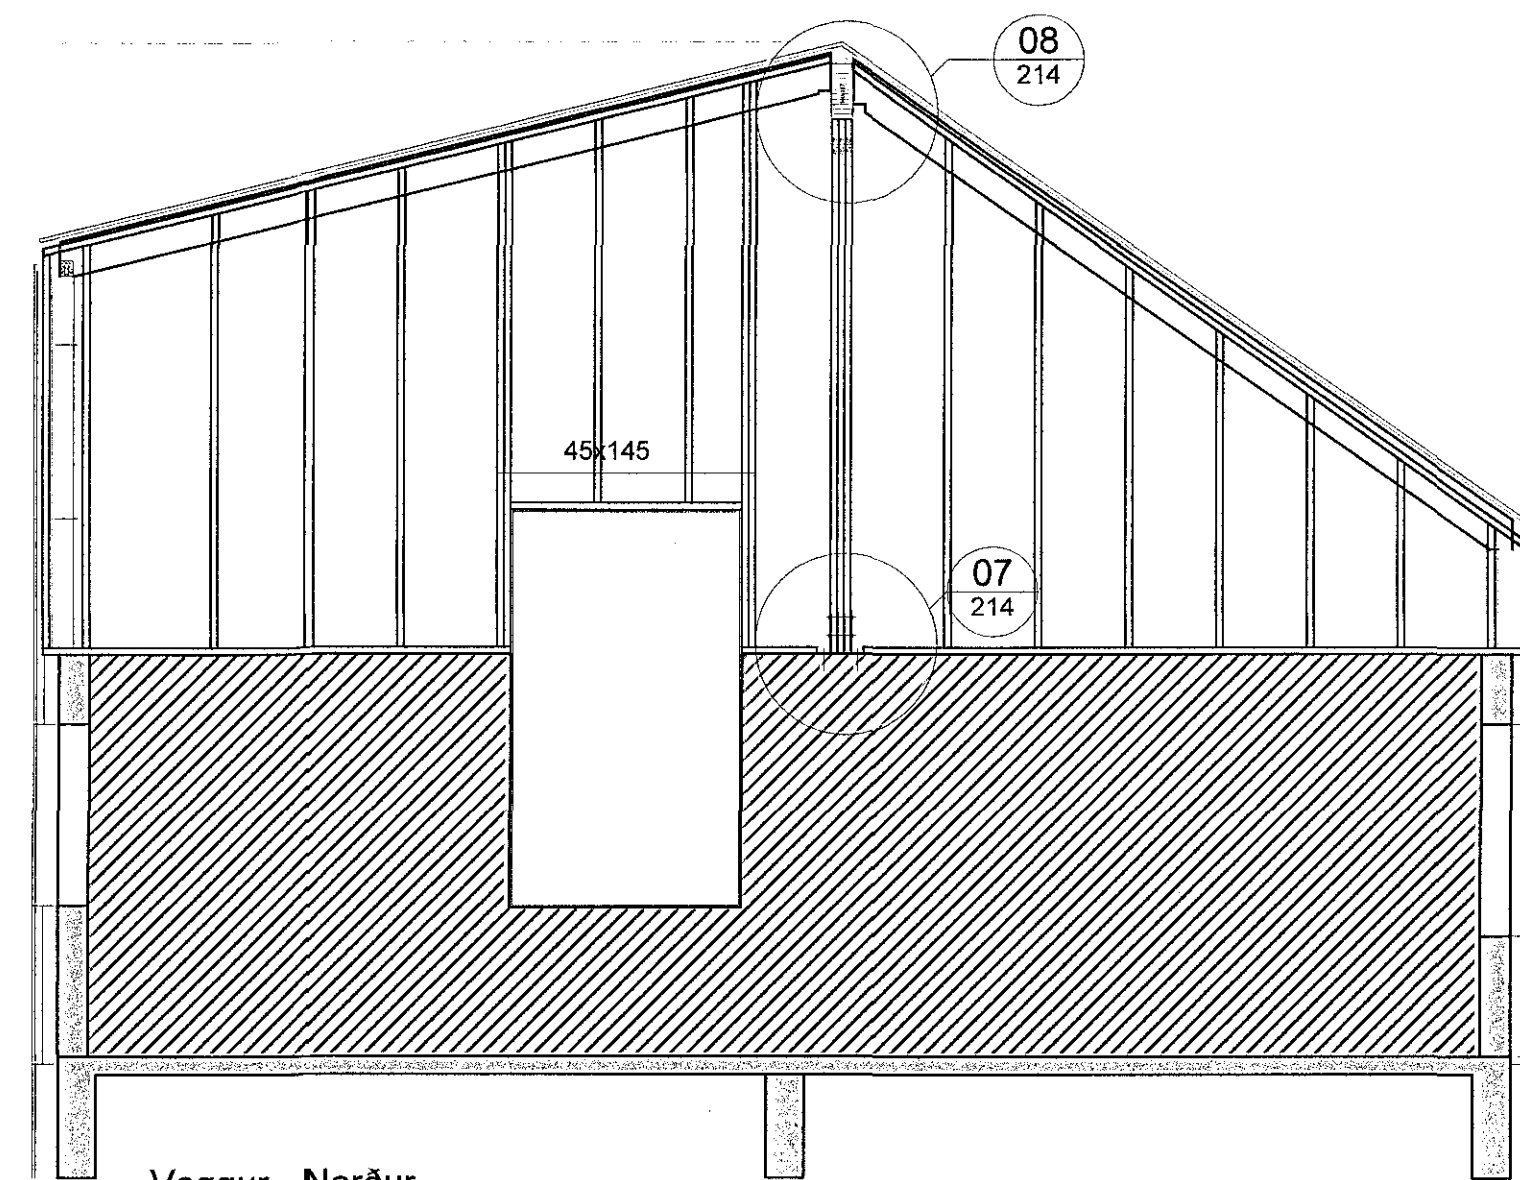


Veggur - Norður  
Mkv. 1:50

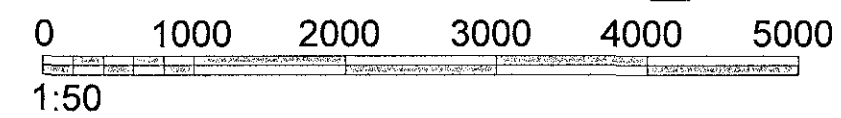


1611354 1.1.2017

Samþykkt þann  
06 FEB 2017  
Byggingarfulltrúinn í Hafnarfjörð  
F.h. Sigurður Steinar Jónsson


Dags:	Nr.	Breytingar:	Samþ.

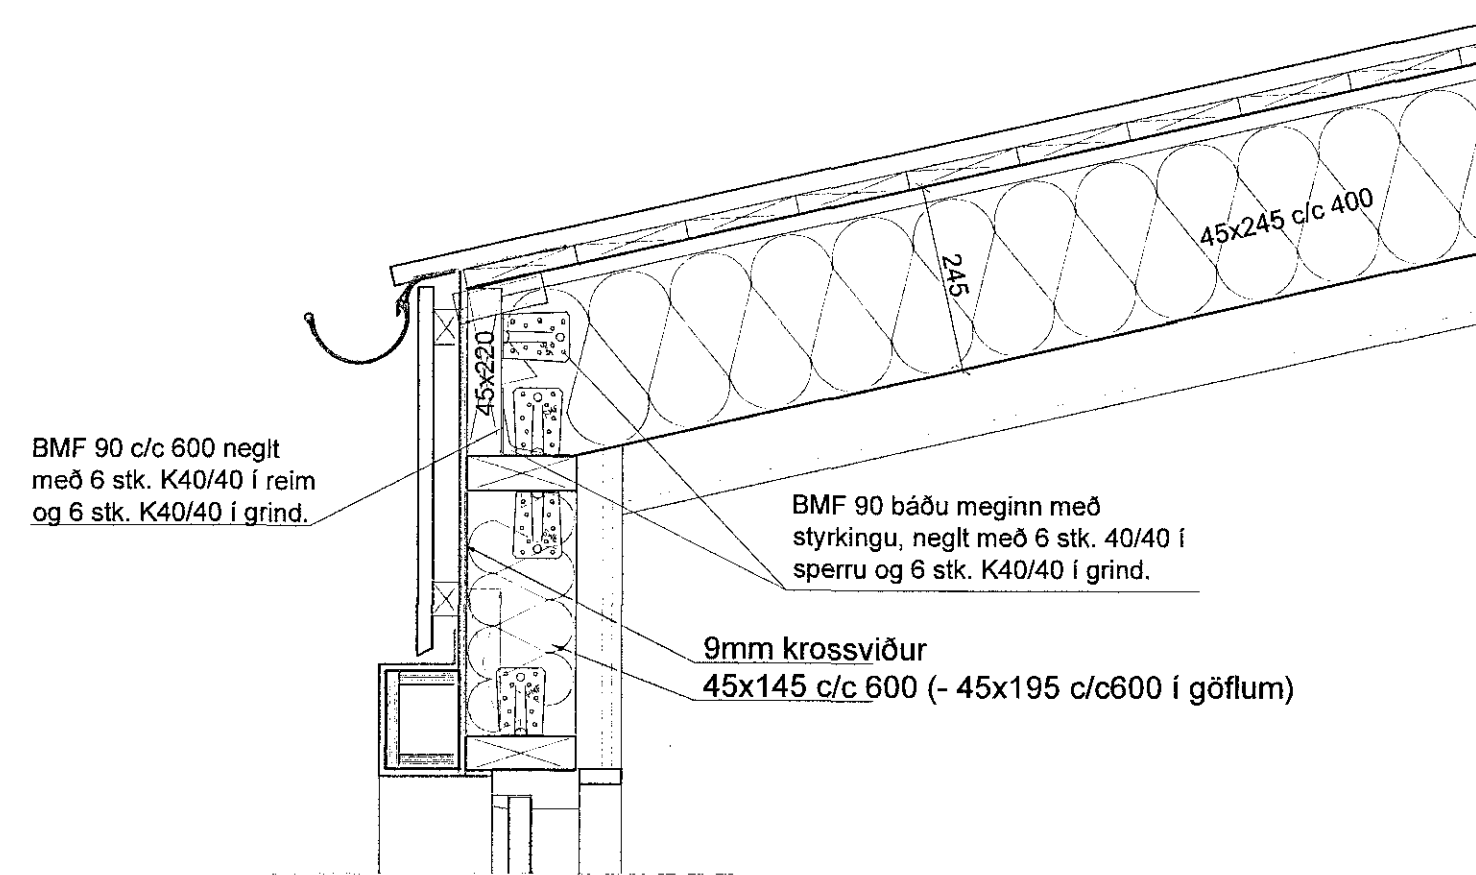


03 Deili 1:10  
212

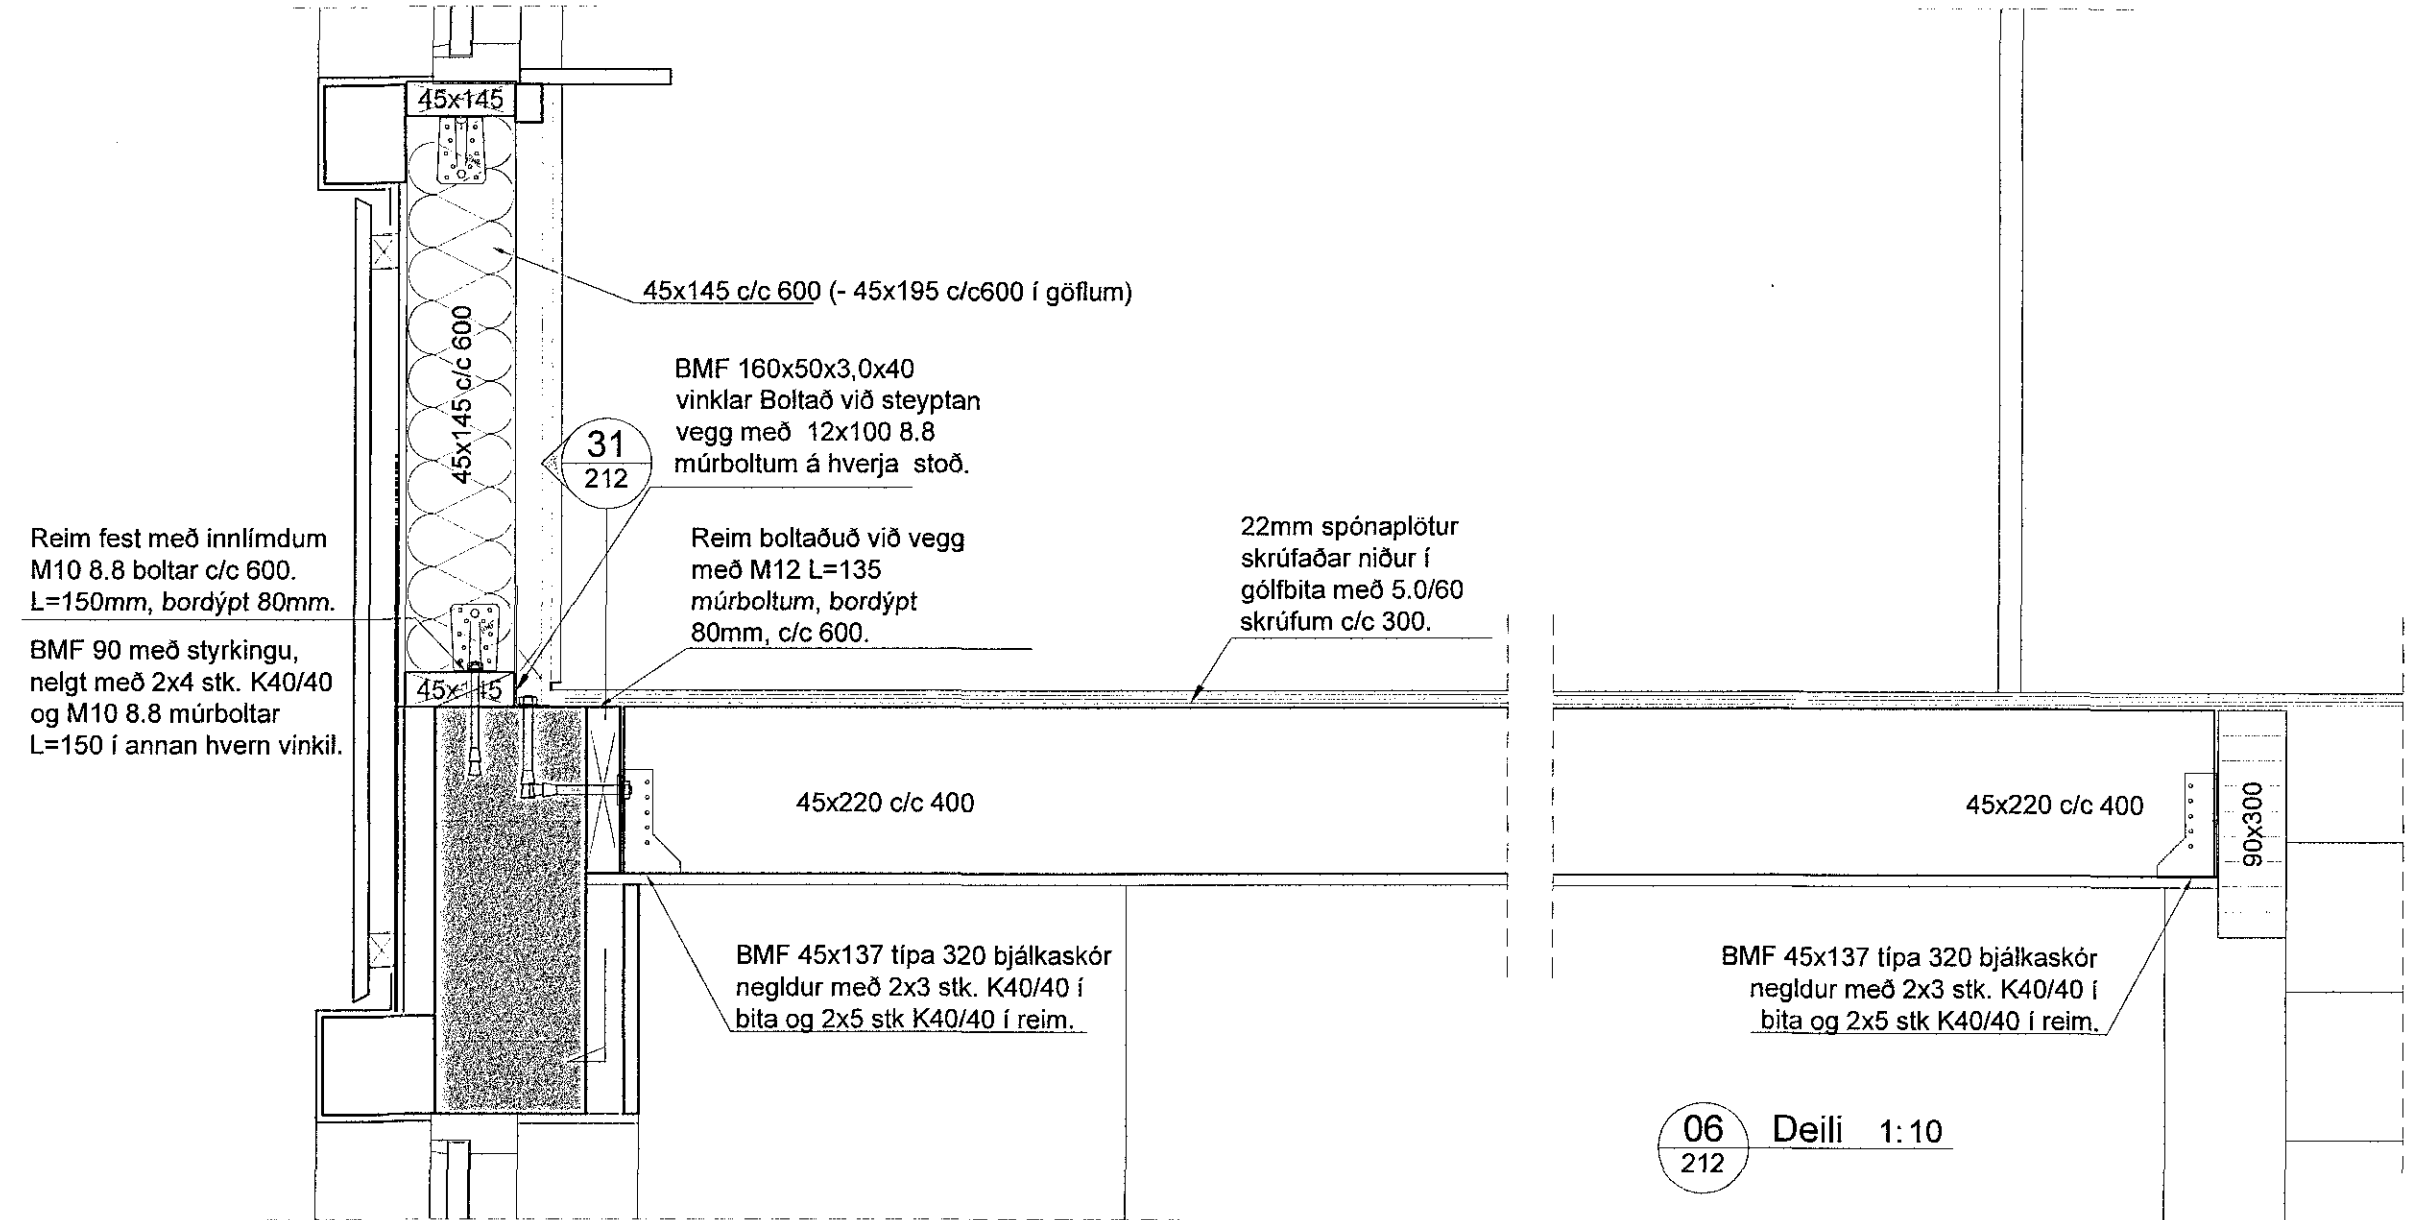

02 Deili 1:10  
212

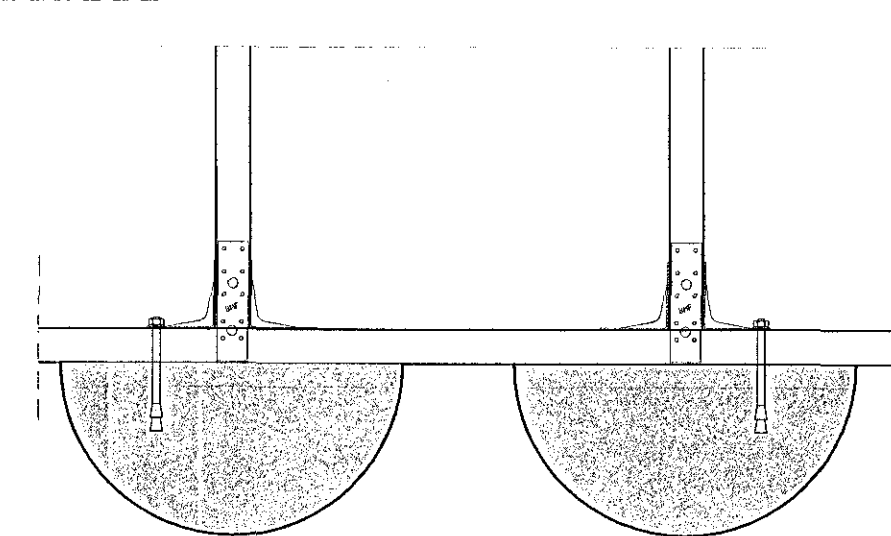

31 Deili 1:20  
213

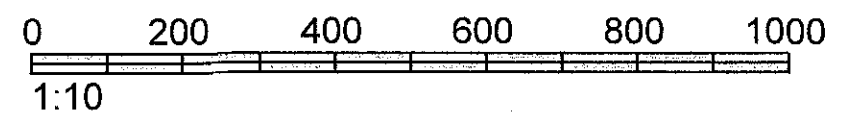

**VERKHOF EHF**

Fellsmúli 26 • 108 Reykjavík • Sími: 517 9050 • Netfang: verkhof@verkhof.is

Heiti verks: Gardavegur 13 220 Hafnarfjörður	Hönnuðir: Svavar M. Sigurjónsson 100667-3419 Björgvín Ó. Sigurjónsson 110481-5279	Dags: 30.01.2017
Heiti teikningar: Búðarvirki Byggt ofan á núverandi hús Veggir, snið og deili	Samþykkt: <i>Svavar M. Sig</i>	Geymslunúmer: 211
Hannað: SMS	Teiknað: SMS	Verknúmer: 07-91
Máli:	Yfirfarð: GS	Mælikvæði: 1:50/20/10
		Teikn. nr.: 213