


1611354 1-9-1017


Samþykkt þann
06 FEB 2017

Byggingarfulltrúinn í Hafnarfirði
F.h. Sigurður Steinar Jónsson


Dags:	Nr.	Breytingar:	Samb.

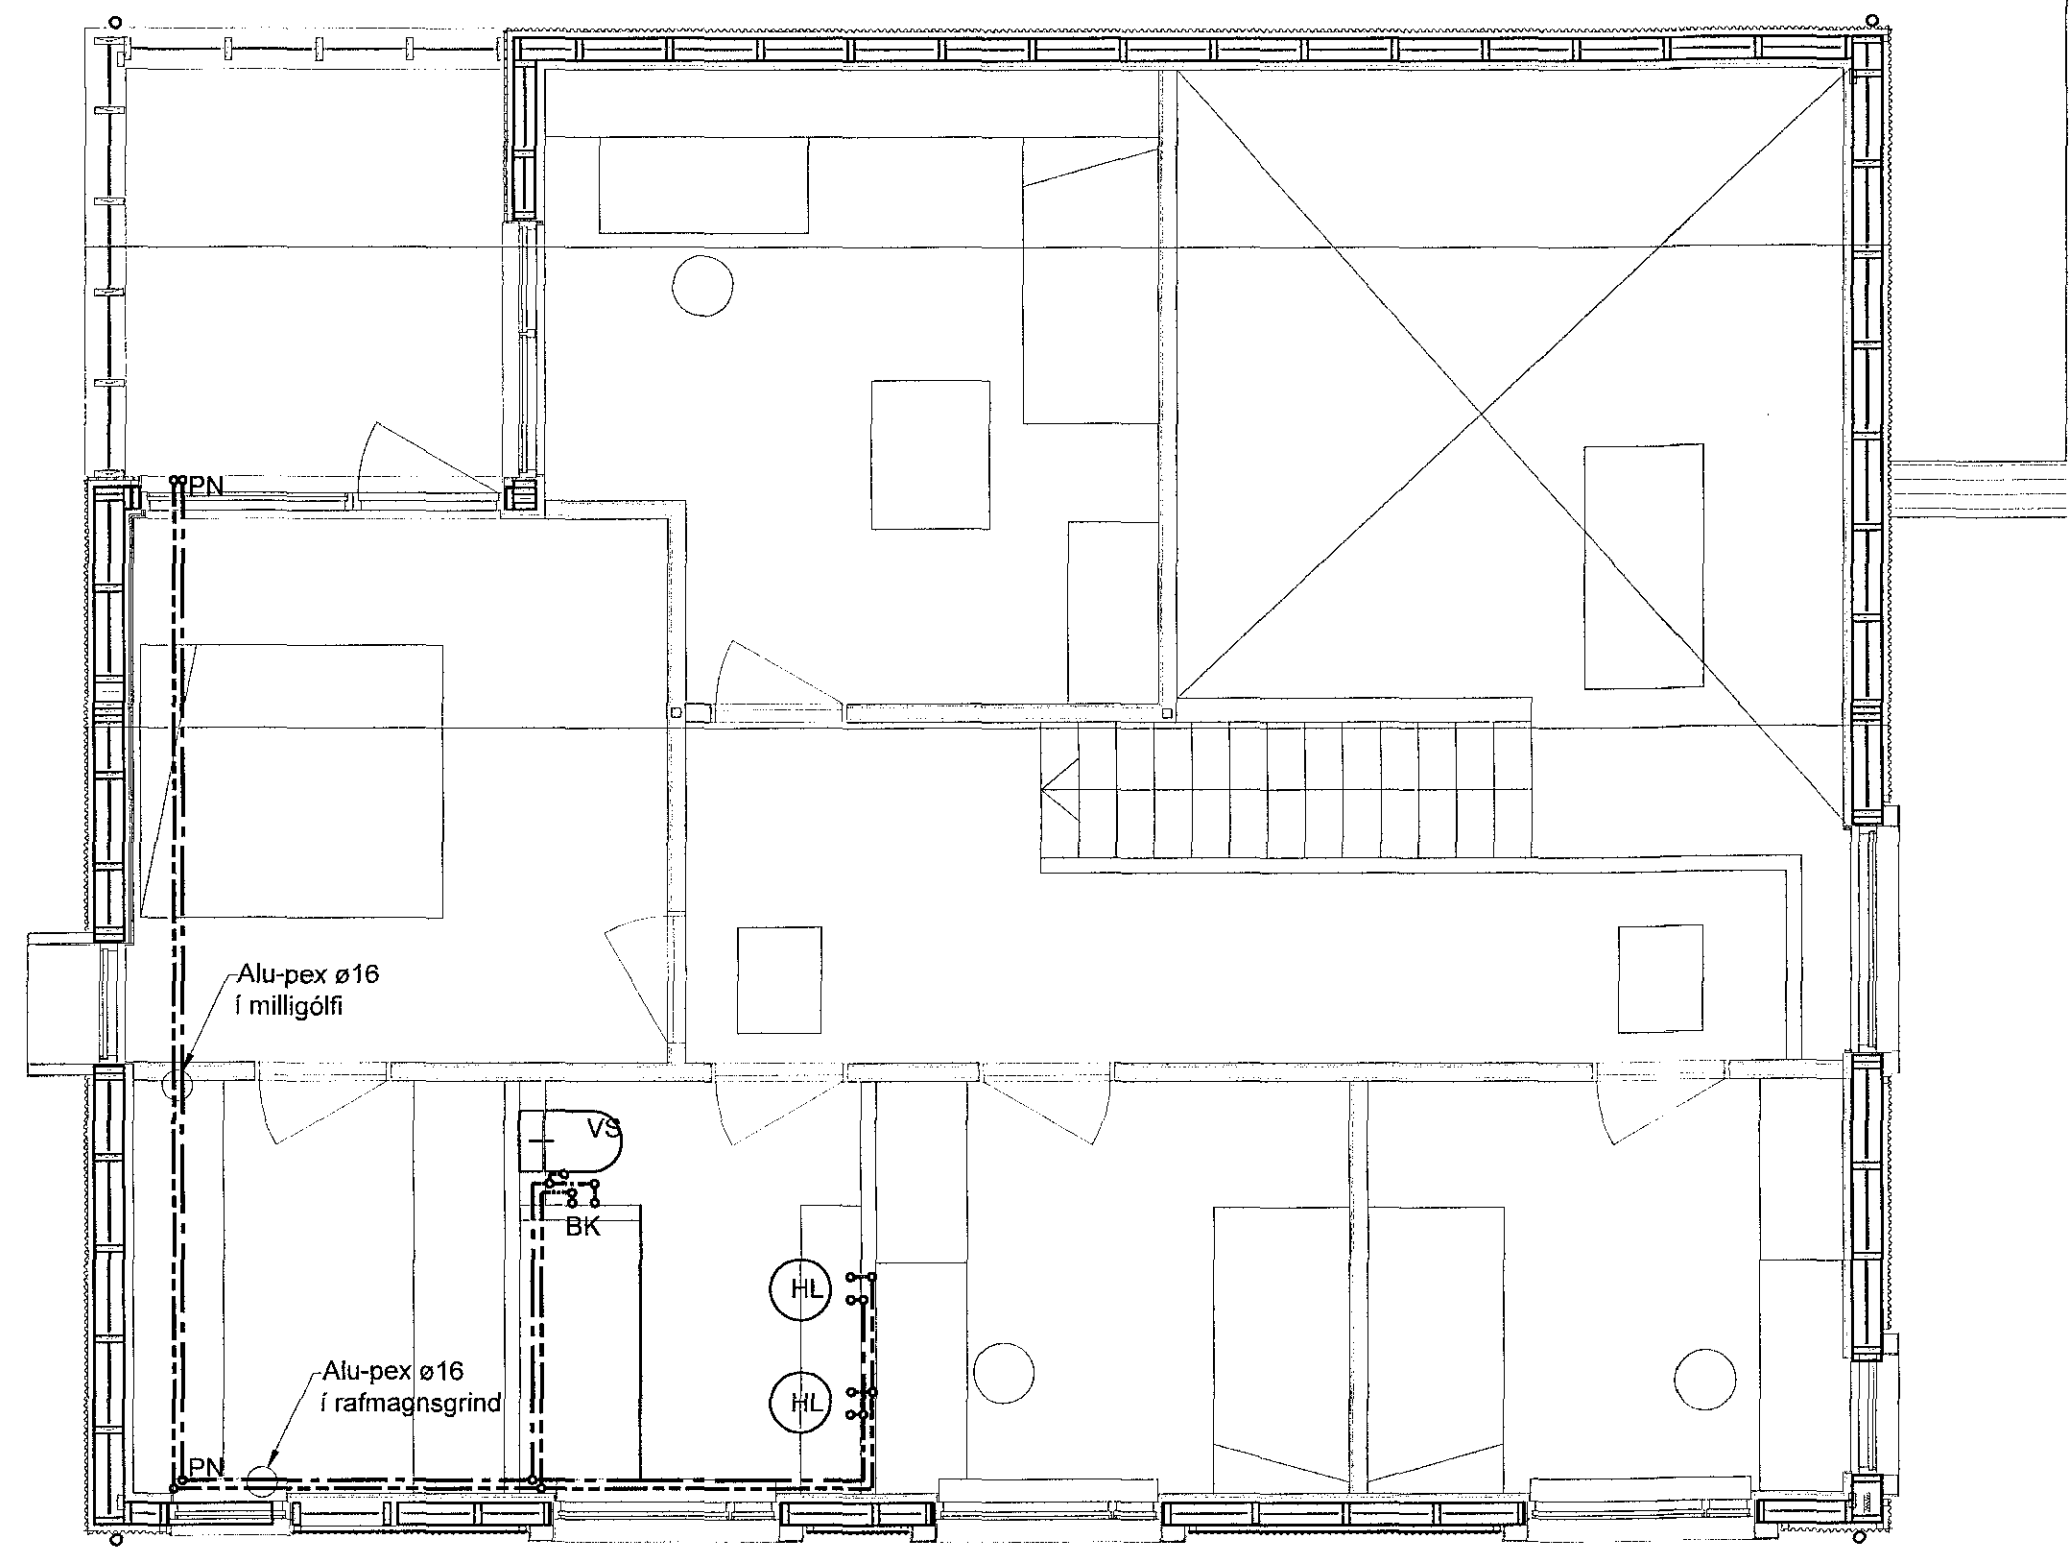

Grunnmynd neysluvatnslagna 2. hæð
Mkv. 1:50

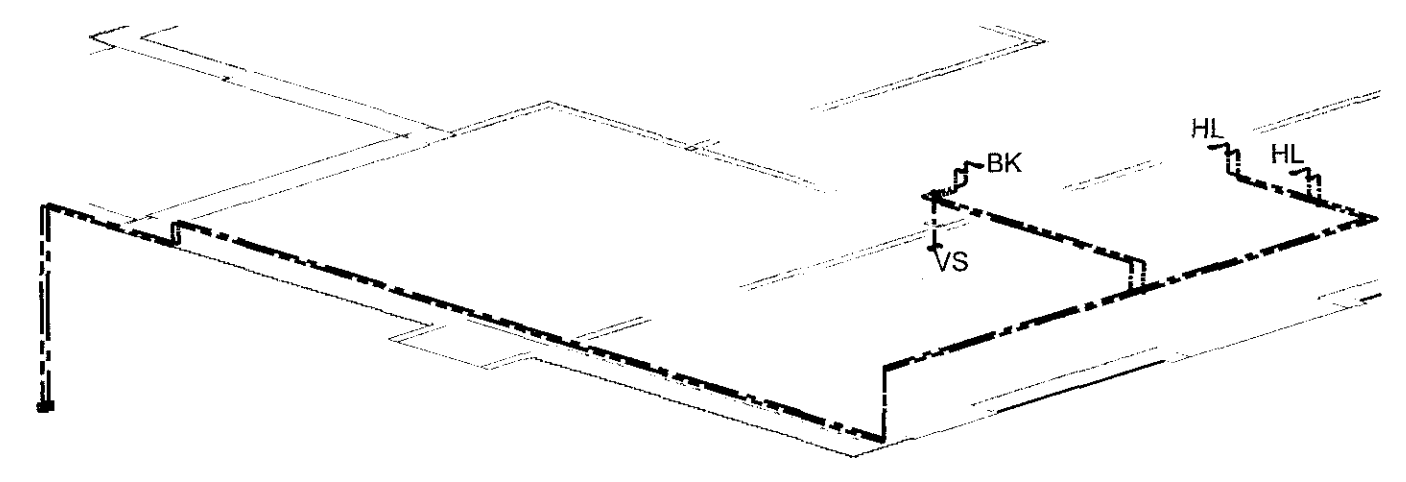

Rúmmynd neysluvatnslagna 2. hæð
Mkv. 1:50

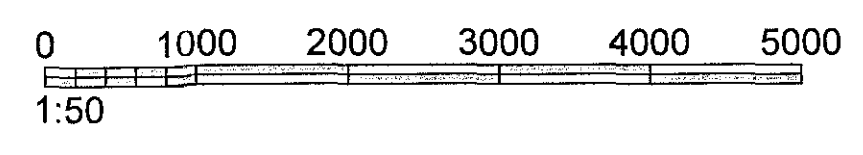

Fells múli 26 • 108 Reykjavík • Sími: 517 9050 • Netfang: verkhof@verkhof.is

Heiti verks:		Gardavegur 13 Hafnarfirði		Höfnunur:	Svavar M. Sigurjónsson 100087-3419 Björgvin Ó. Sigurjónsson 110481-5278	Dags:	30.01.2017
Heiti teikningar:		Lagnir Neysluvatnslagnir Rúmmynd & grunnmynd 2. hæðar		Sambýktur:	<i>Sigurður Steinar Jónsson</i>	Verknúmer:	411
Hannað:		JHS	Teiknað:	JHS	Máli:	Málkv:	16-91
Máli:		Yfirfand:		SMS	Sambýktur:	Teikn.nr.:	421
Utgáfa:							

P:\Verk 2016\16-91 Gardavegur 13\03 Teikningar\1-tekna\421 Gardavegur 13.dwg