



Samþykkt þann
09. mars 2018
Byggingafulltrúiinn *[Signature]*

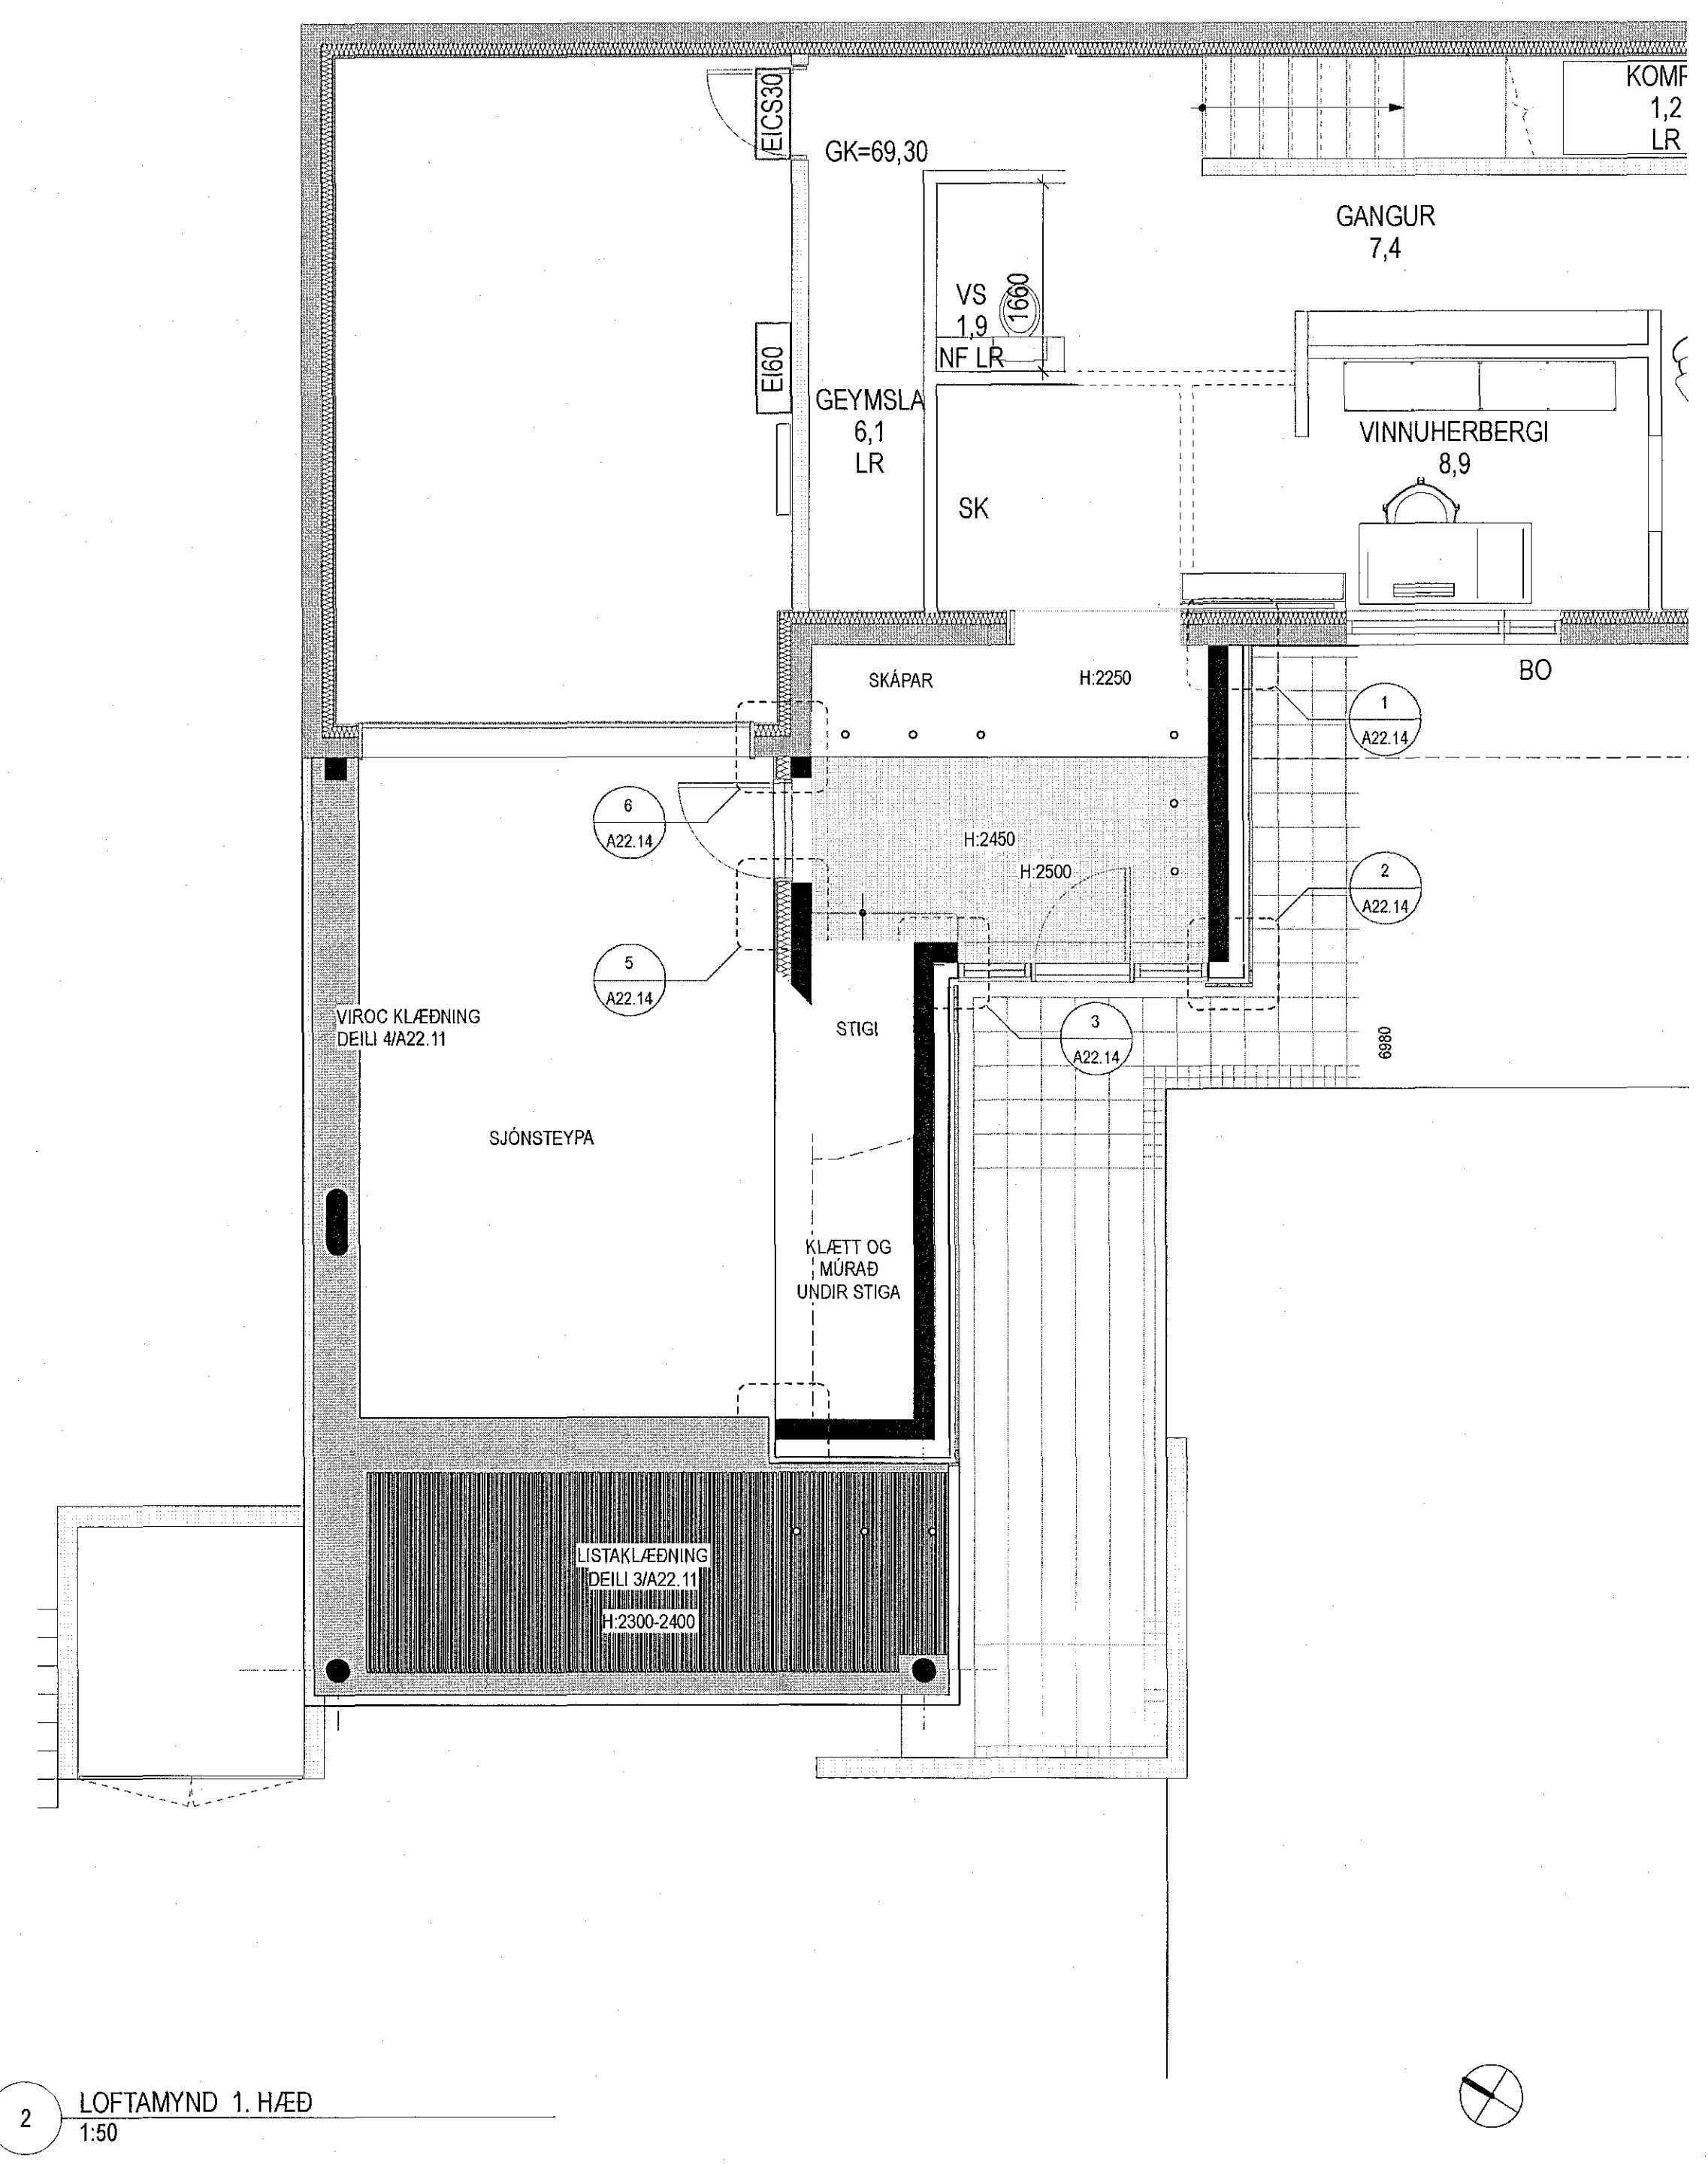





2 LOFTAMYND 1. HÆÐ
1:50

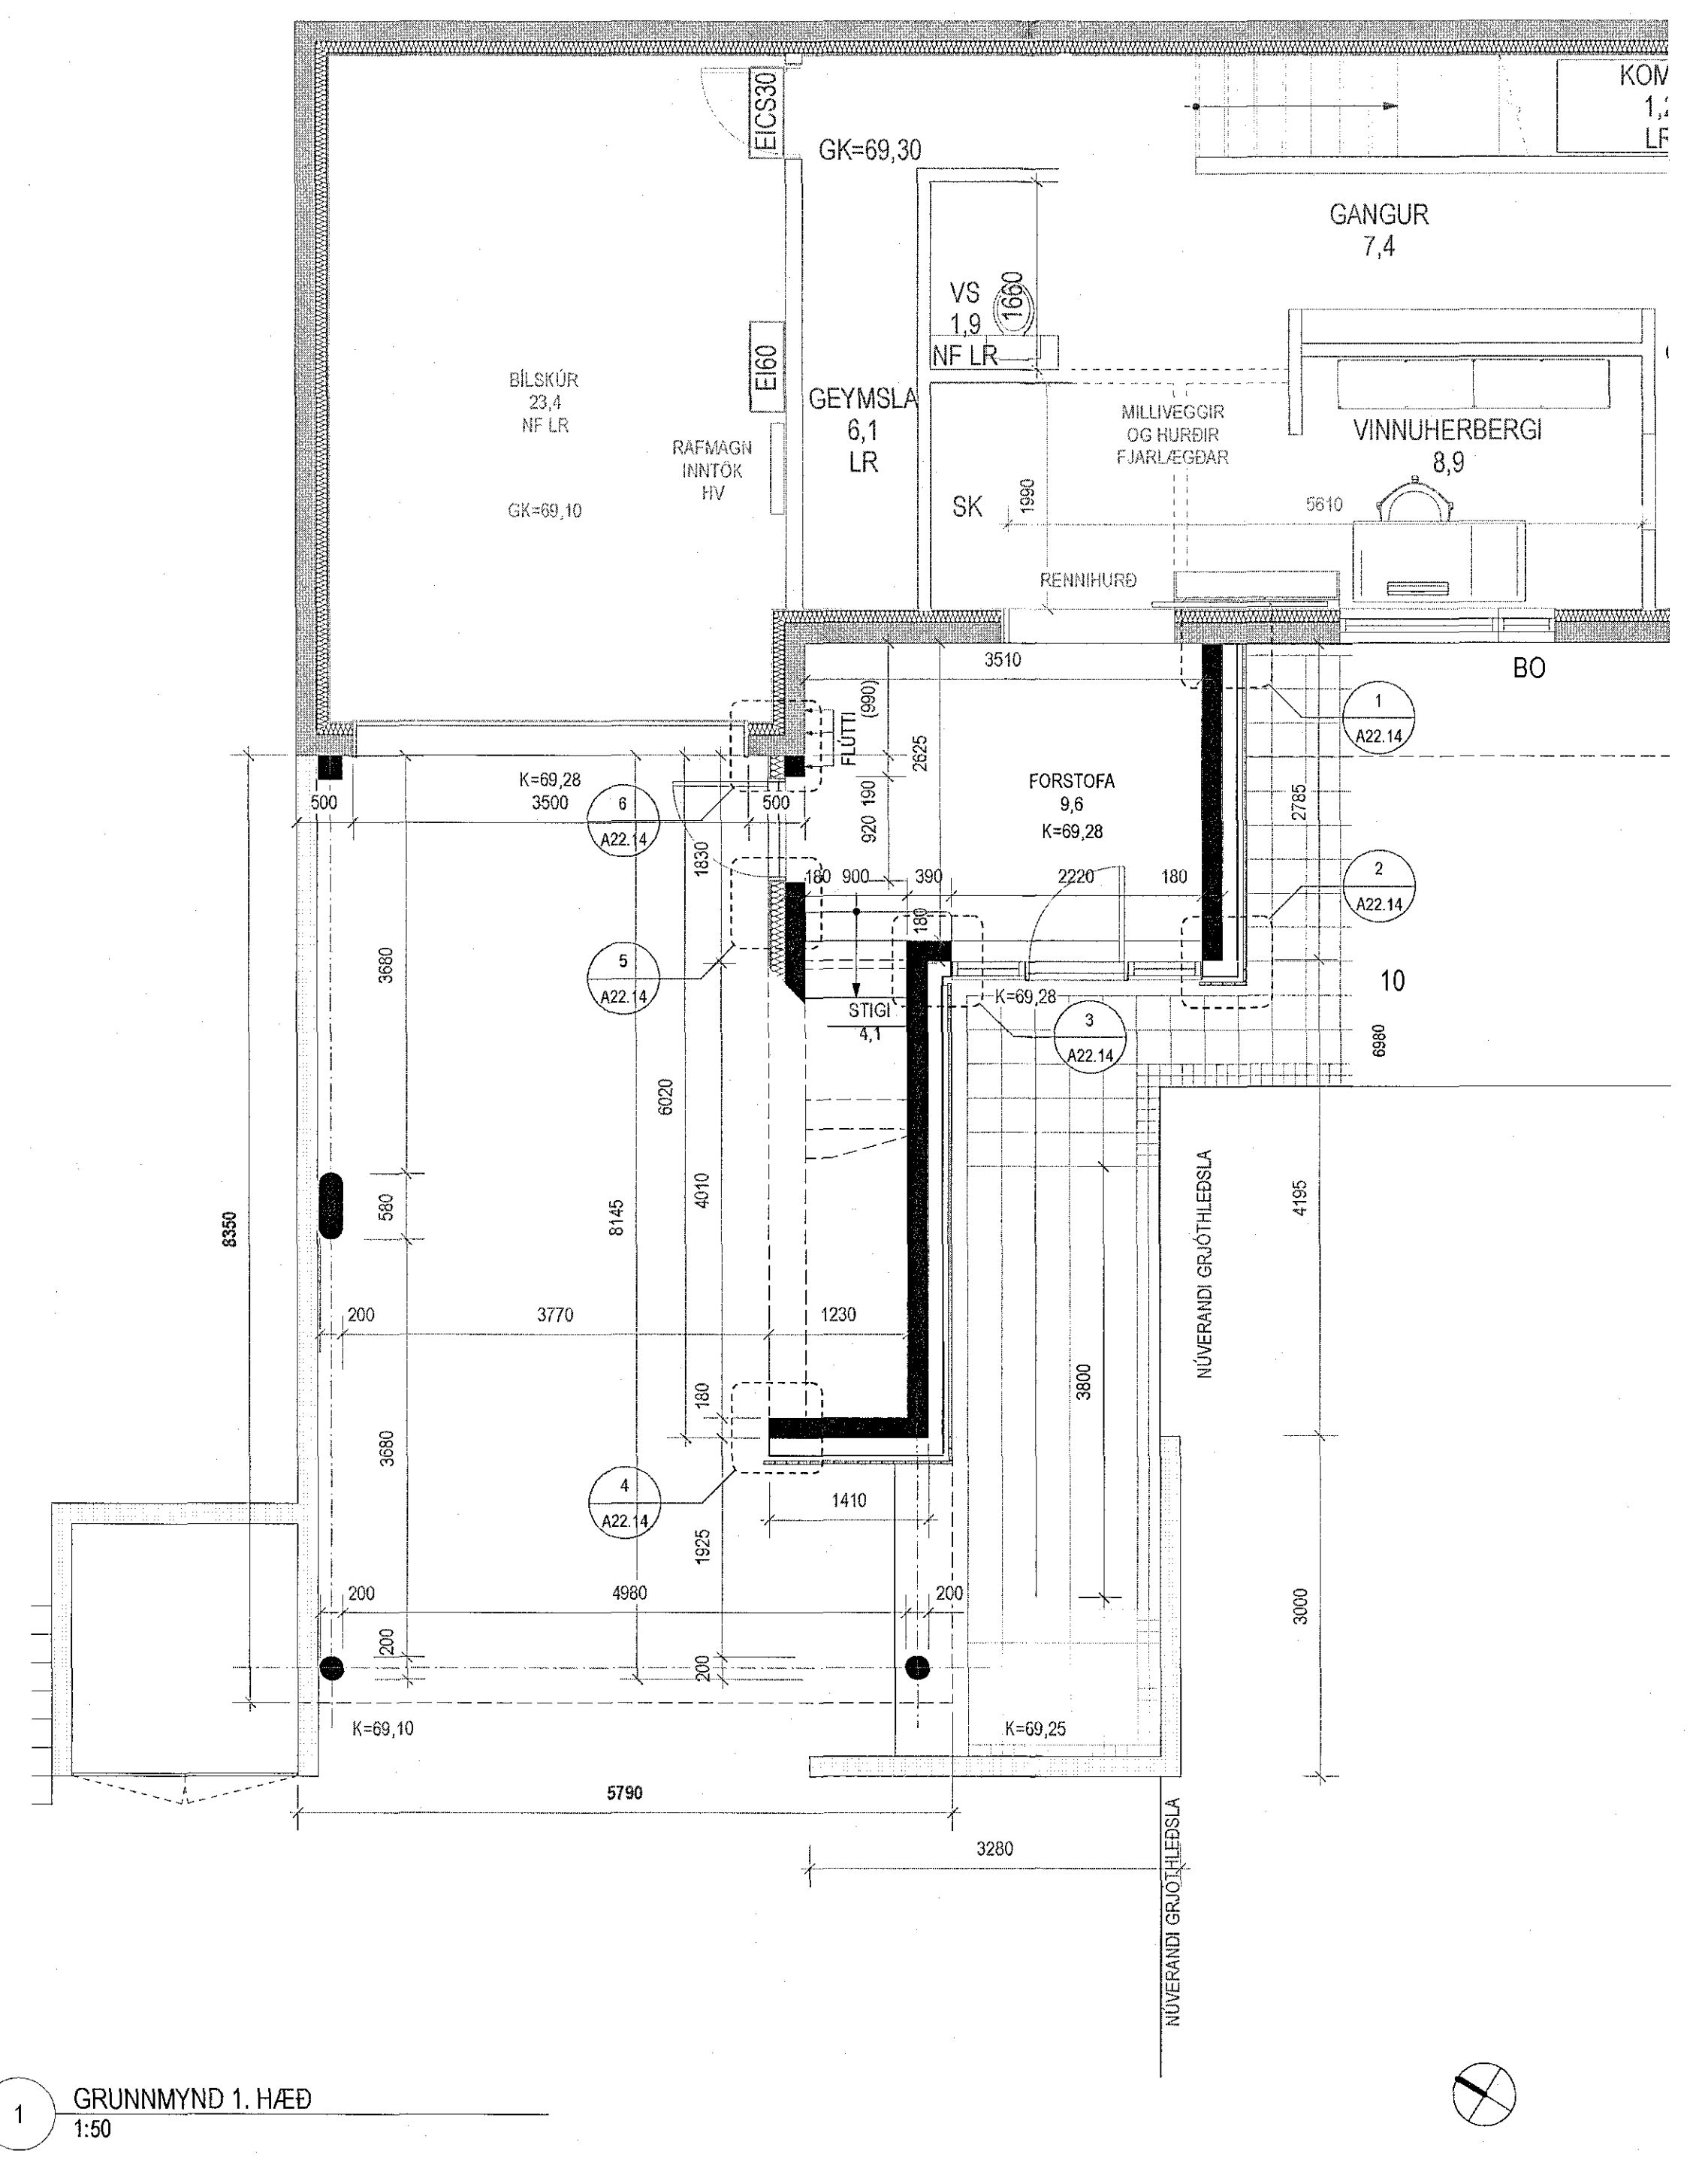

1 GRUNNMYND 1. HÆÐ
1:50

ÚTGÁFUFERILL			
NR.	DAGS.	SKYRNINGAR	SAMP.
LAGFÆRINGAR			

ÖLL MÁL SKAL SANNREYNA Á VERKSTAD ÁÐUR EN SMÍÐI HEFST

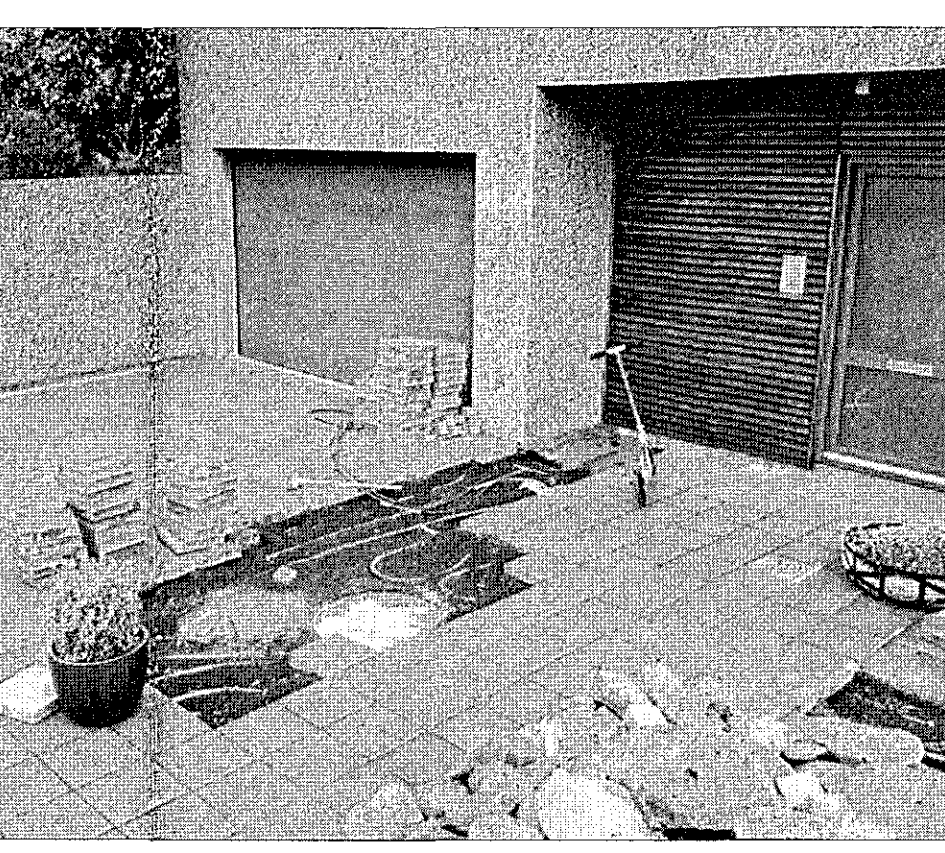 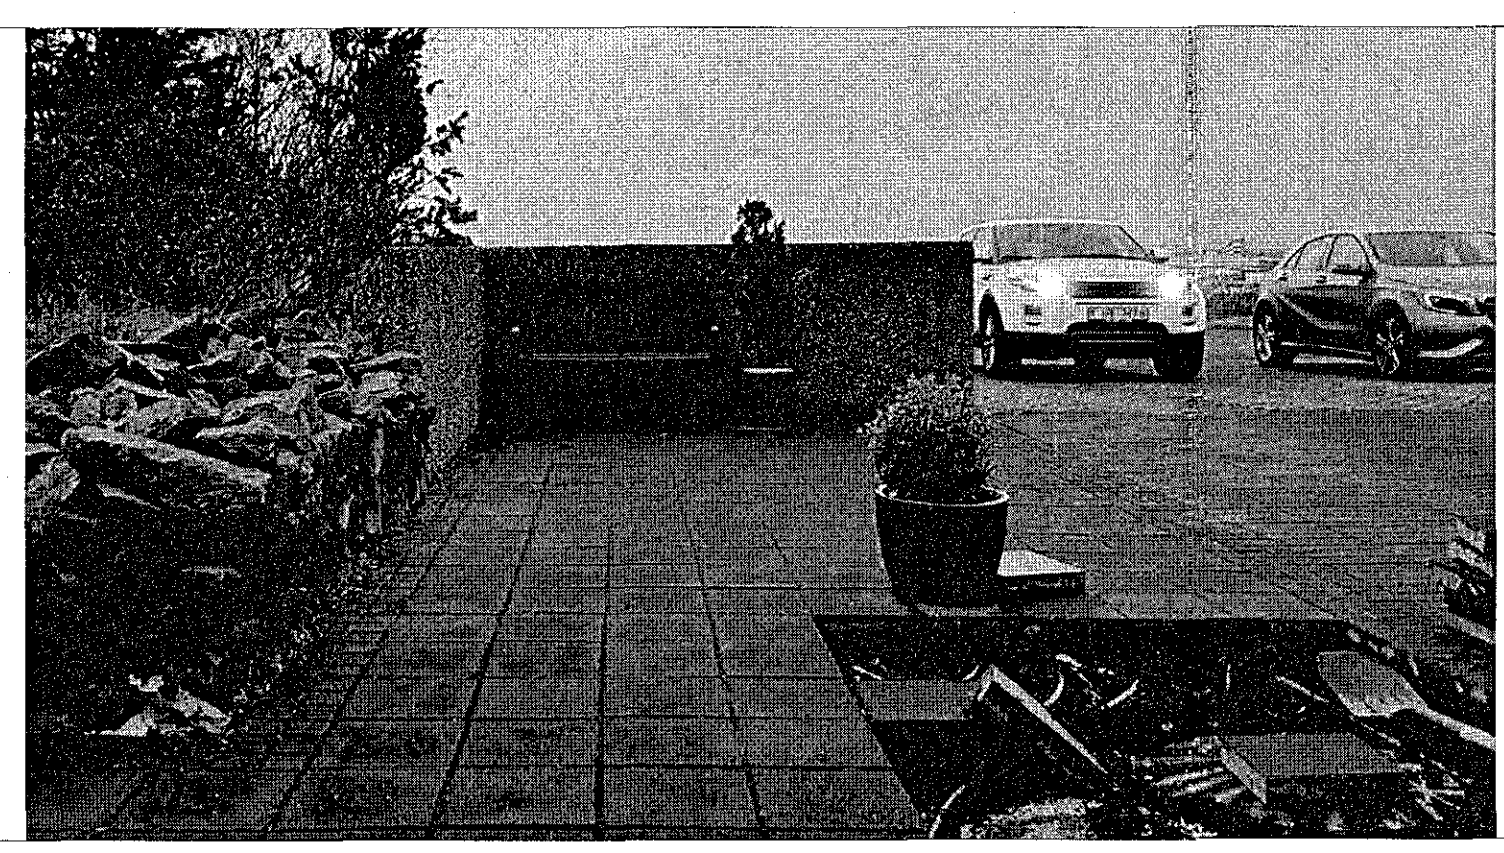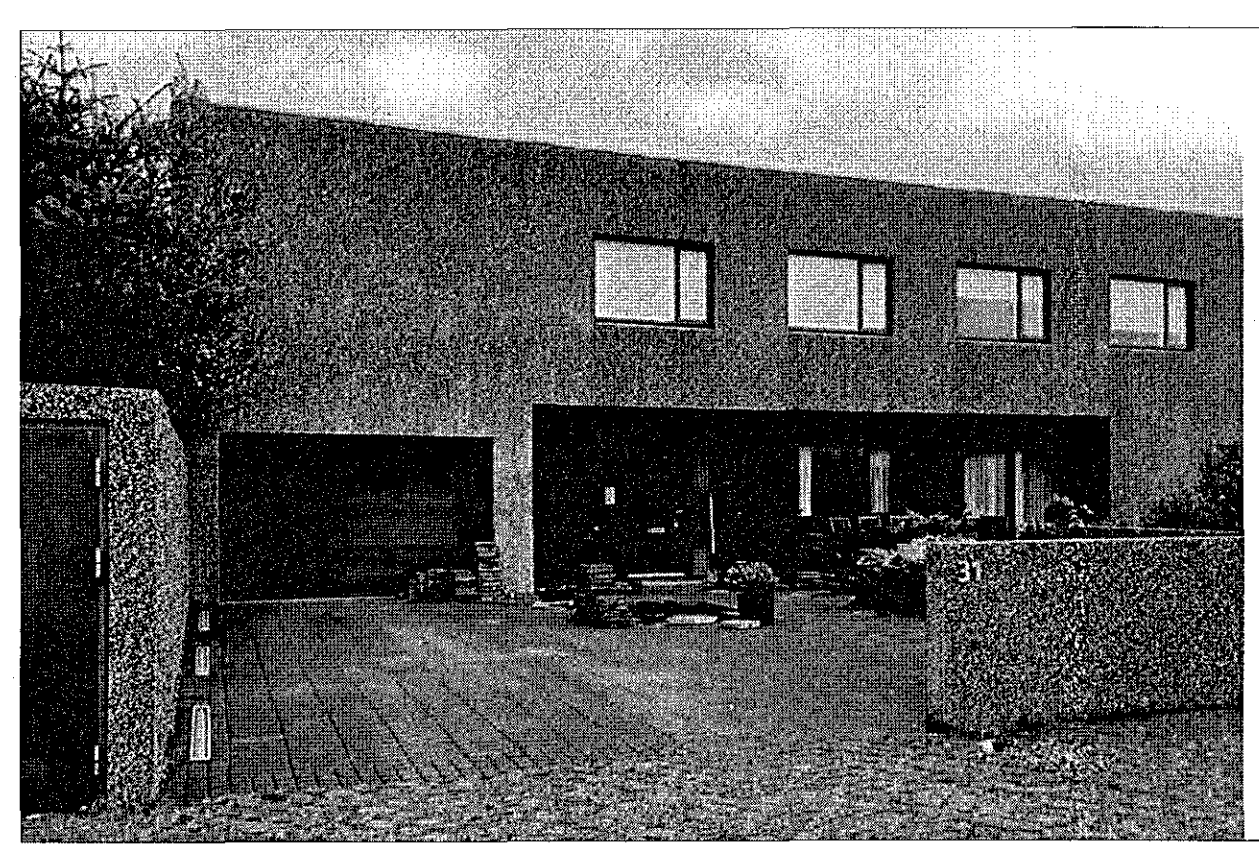

Ann Kjarfarsson arkitekt FAI	hl. 040362-3069
Bastogi Gunnar Jónsson arkitekt FAI	hl. 020464-5509
Jóhannes Póðsson arkitekt FAI	hl. 121067-6039
Sigríður Kjarfarsson arkitekt	hl. 121255-2309
Sigríður Halldórsdóttir arkitekt FAI	hl. 100897-2009

ERLUÁS 31
221 HAFNARFJÖRÐUR
VIÐBYGGING

GRUNNMYND JARÐHEDAR LOFTAMYND	VERKTEIKNINGAR
Skýpung: A22.02	GLÁMA · KÍM
Dagsetning: 22.02.2018	Mál: 1:50
Væðing: 1509053	ÓM VÁL SK

Arktuneytið Laugavegi 164 ehf. 103 Reykjavík
t. 530 8100, f. 530 8101, hl. 540 470 2719
glama@glama.is, www.glama.is