




Samþykkt þann
09. mars 2018
Byggingfulltrúi / HAFNARFJÓRÐUR

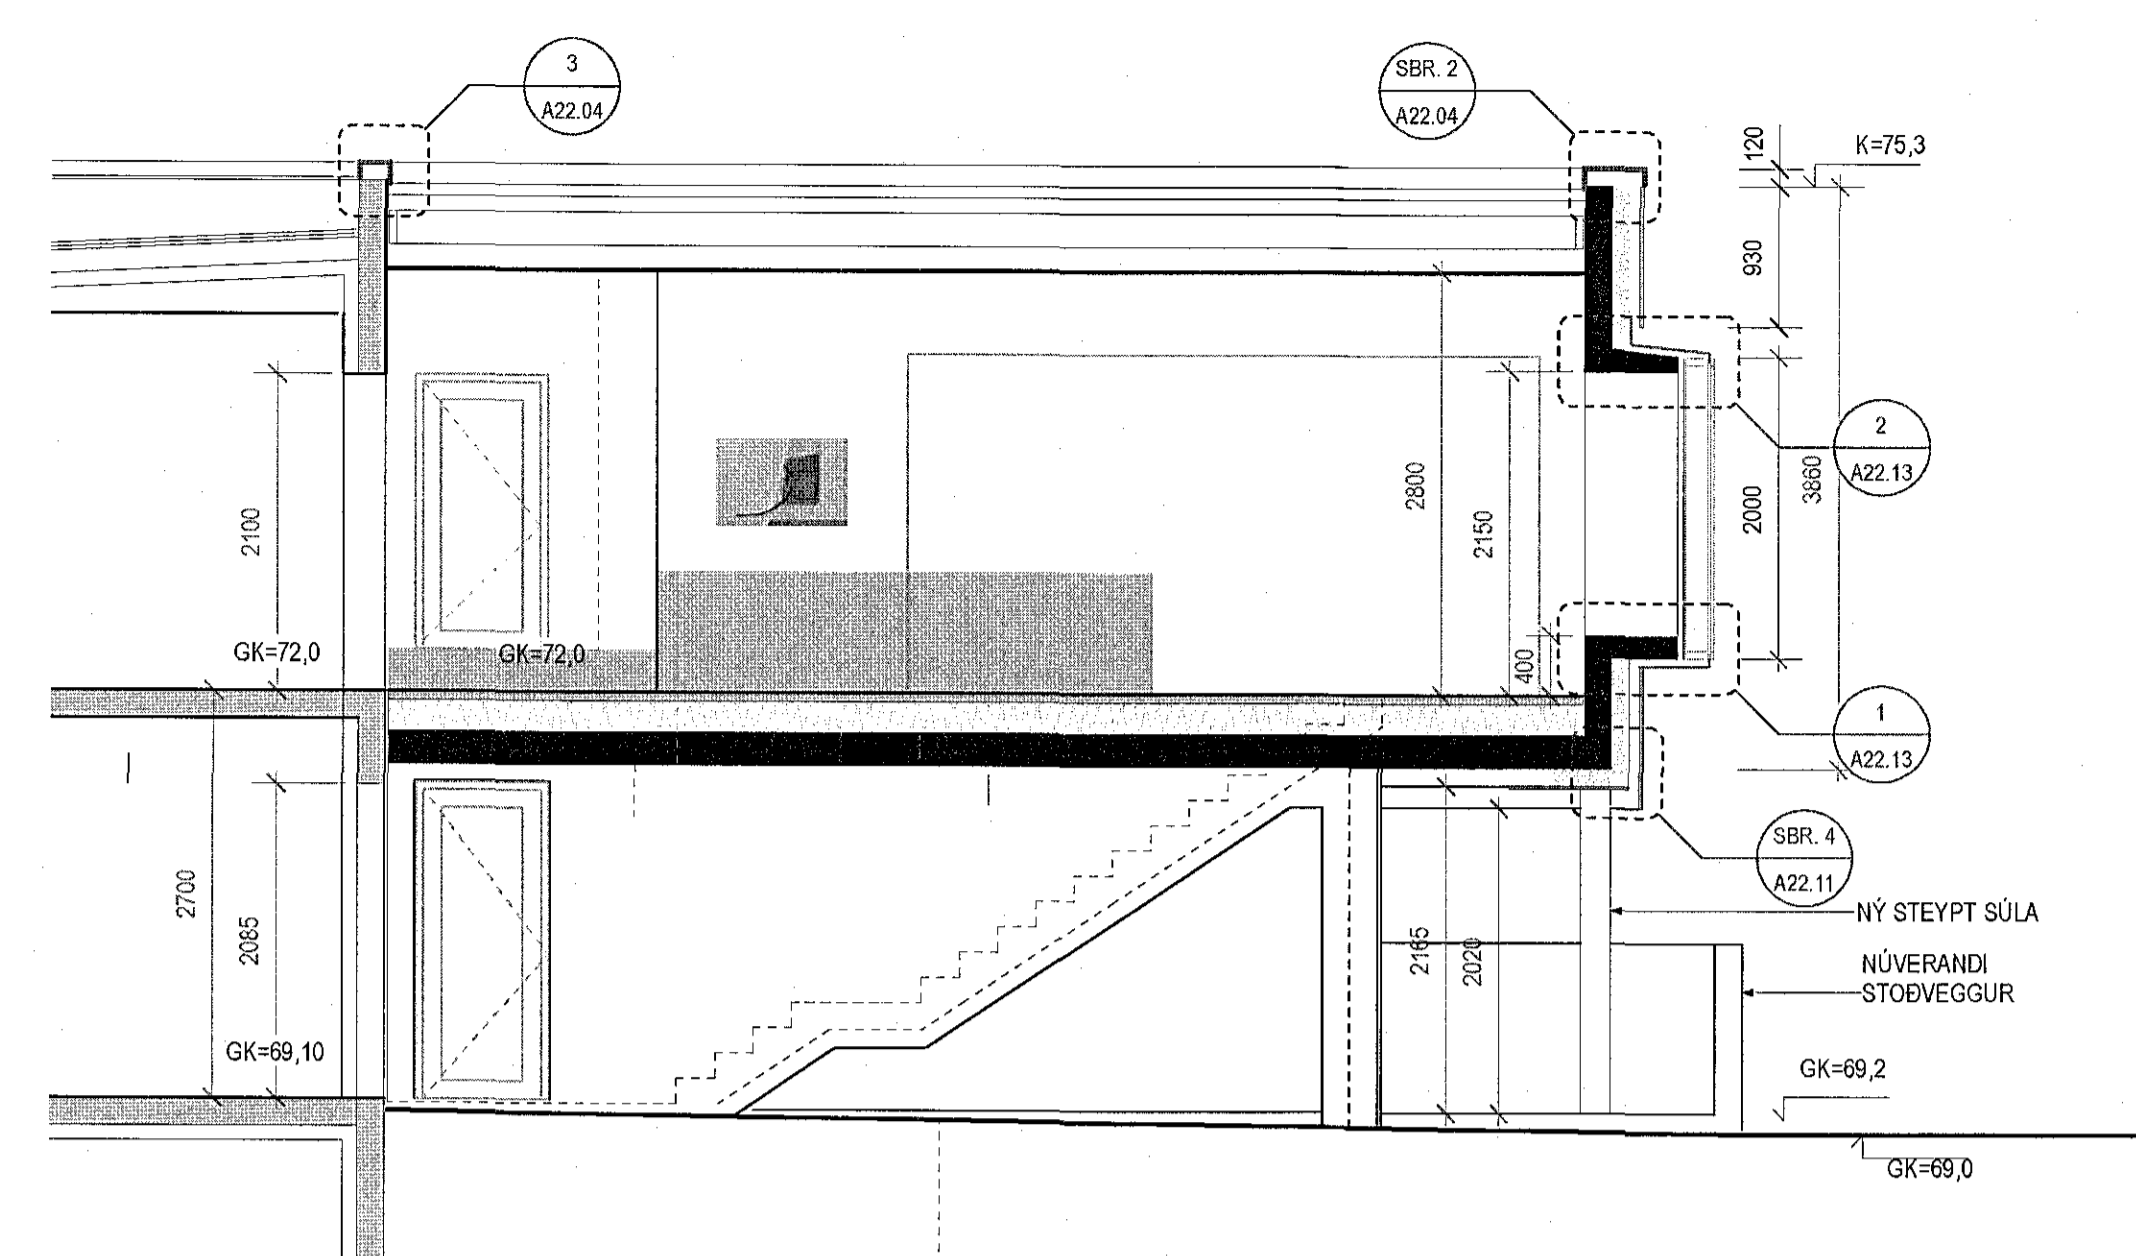

1 SNEIDING C
1:50

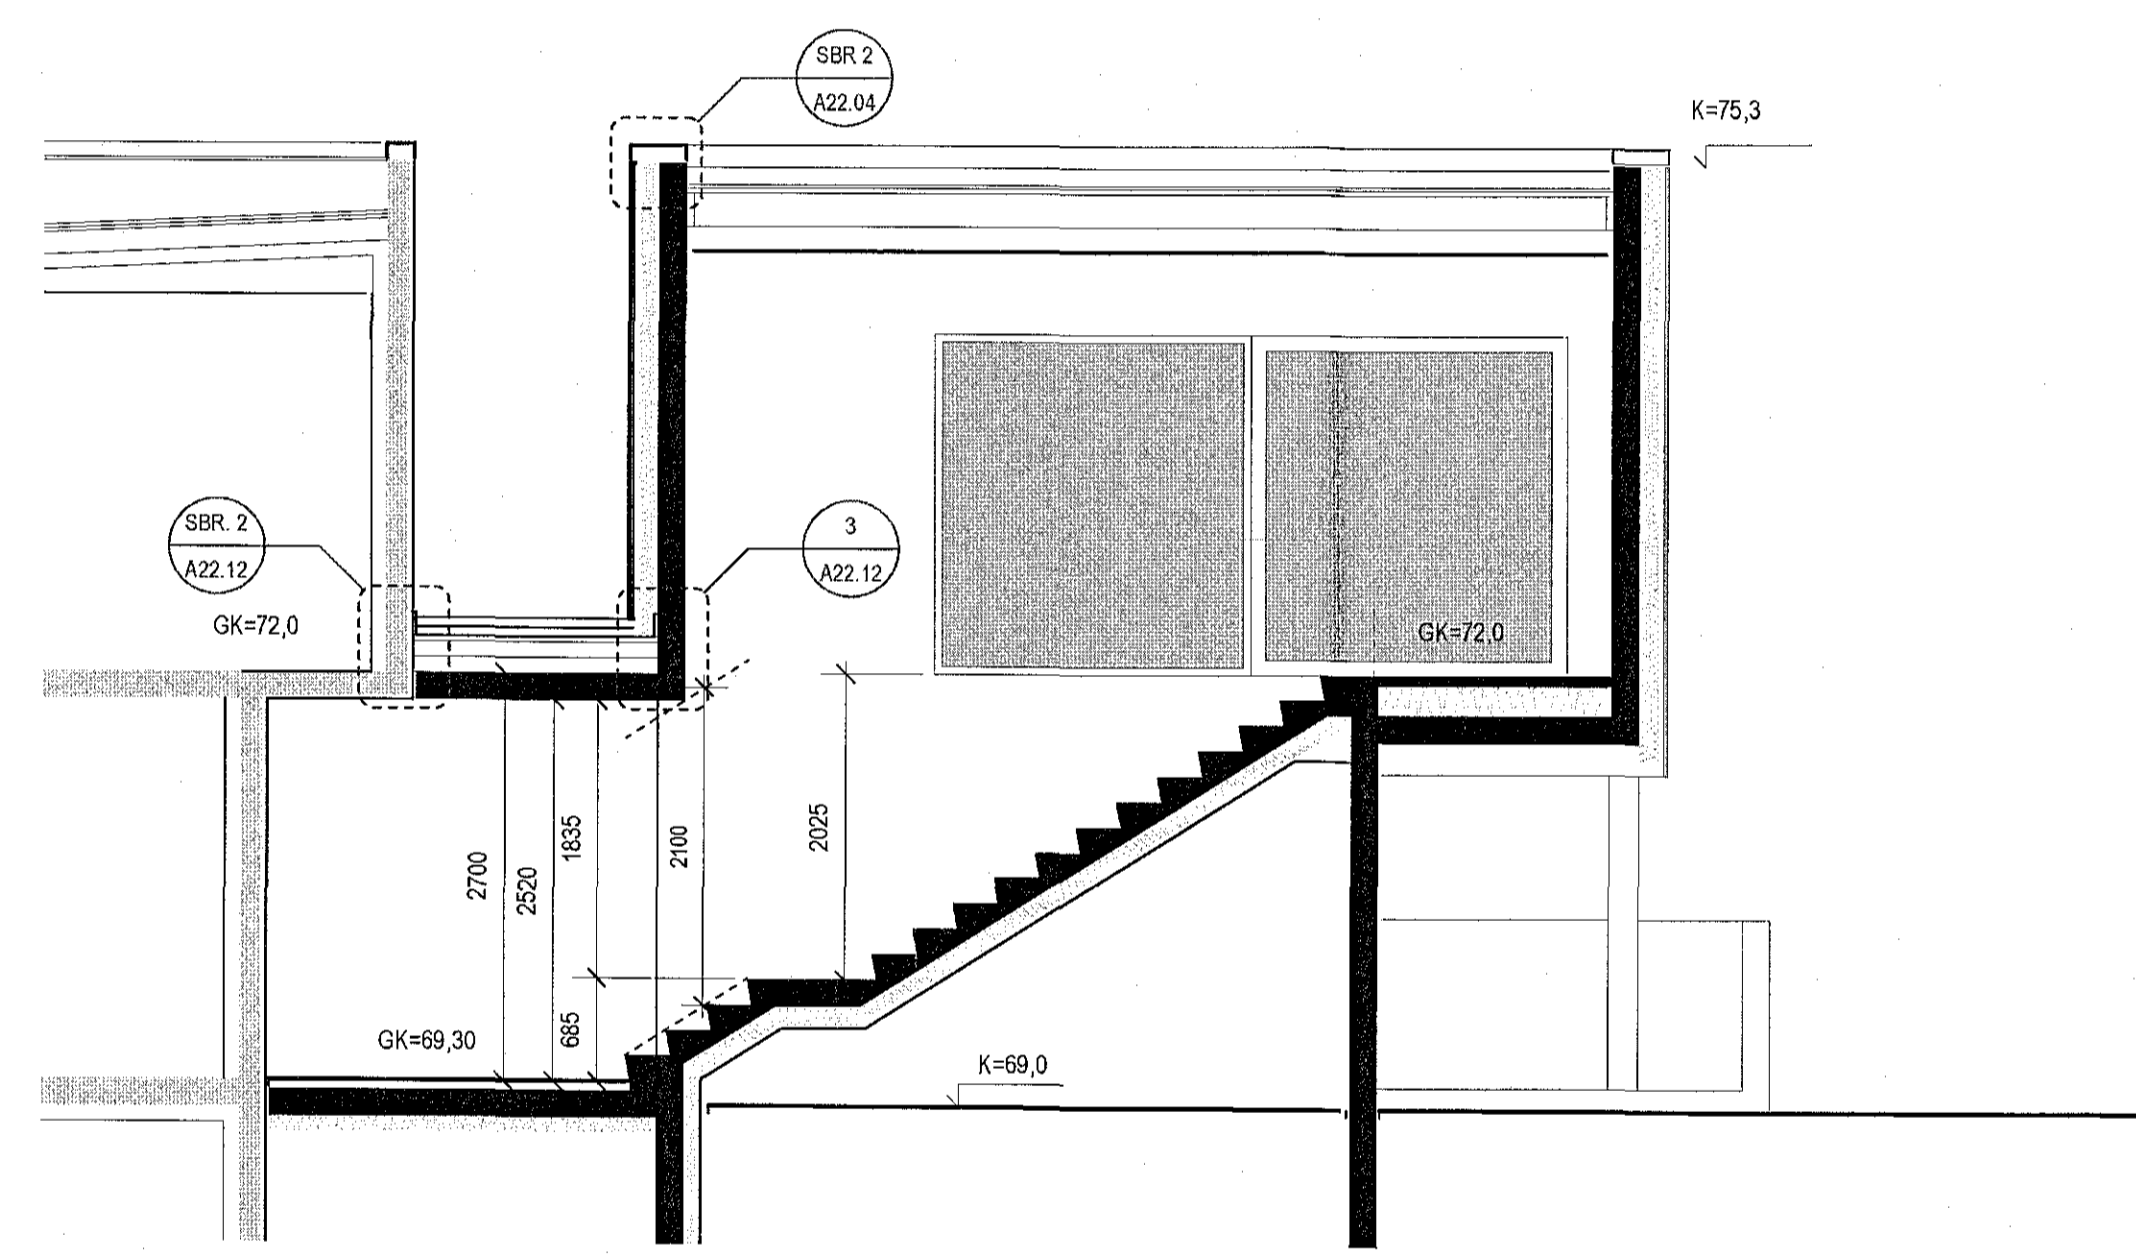

2 SNEIDING D
1:50

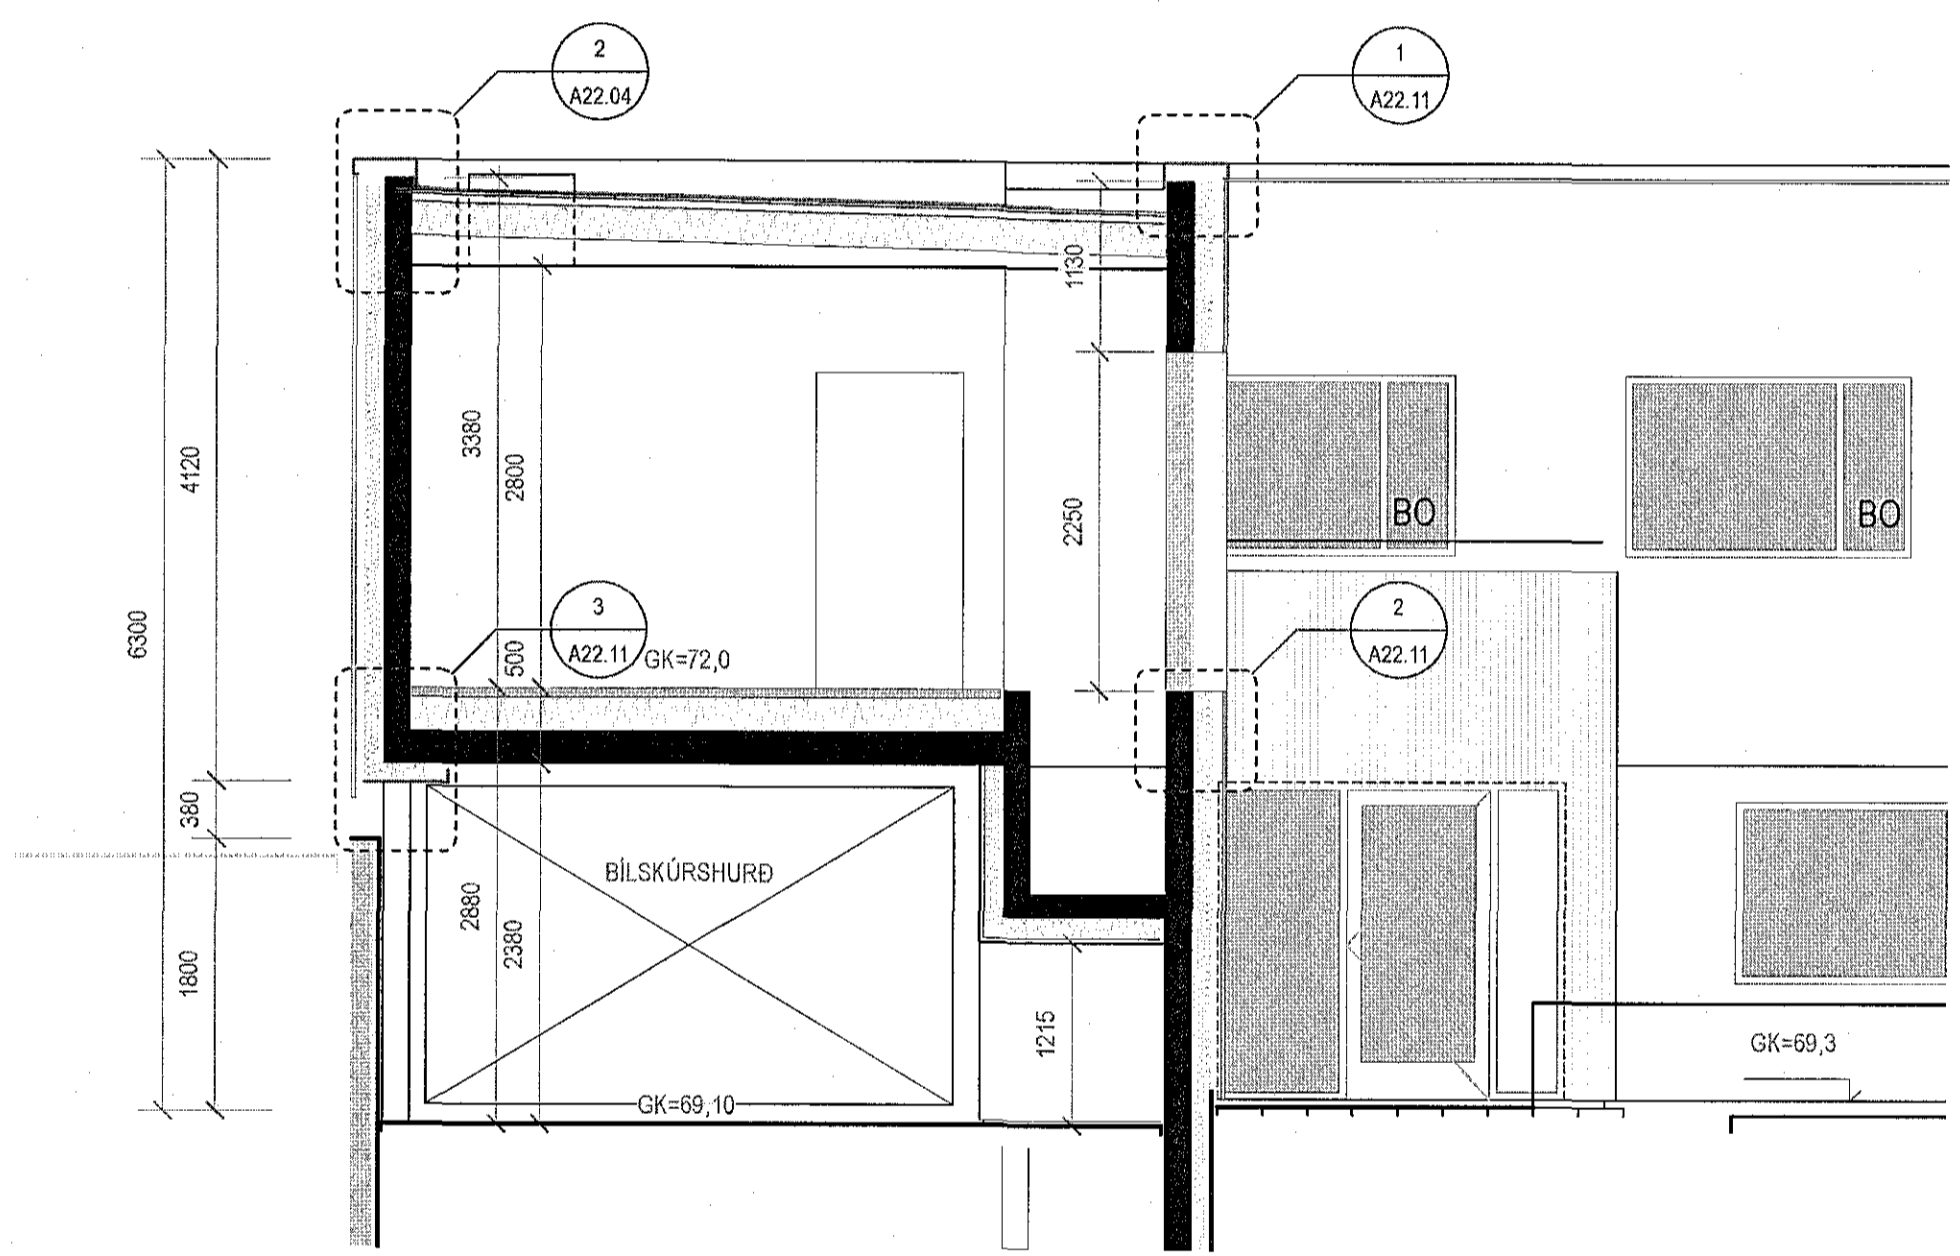

3 SNEIDING B
1:50

ÚTGÁFUFERILL

NR.	DAGS.	SKYRVAR.	TEKNI.	SAMB.

LAGFERINGAR

--	--	--	--	--

ÖLL MÁL SKAL SANNFREYNA Á VERKSTAD ÁÐUR EN SMÍÐI HEFST

Ari Hjartarson arkitekt FAI	H: 04032-3069
Bening Bjarnar Jonsson arkitekt FAI	H: 02046-6509
Johannes Kristjánsson arkitekt FAI	H: 12163-6059
Sigrún Kjartansson arkitekt	H: 12128-2289
Sigurur Halldórsson arkitekt FAI	H: 10067-2009

ERLUAS 31
221 HAFNARFJÓRÐUR
VIÐBYGGING

SNEIDINGAR	VERKTEIKNING
Dreging: _____ Útgáfa: 22.02.2018 Skala: 1:50 1509053	GLÁMA-KÍM Arkitektar Langmogi 144 ehf. 109 Reykjavík t: 530-8100, f: 530-8101, sk: 866 496 8239 glama@glama.is, www.glama.is

ÞANNE ER AÐ MEGJAUF TERNINGUM
TERNINGU HEFA MEÐI BODUPTAKA MEG NÓMVAHTTU HEILUM TILGÁTU TILGÁTU ANTÓFLEGGU LITVINGU

