






Samþykkt þann  
09. mars 2018  
Byggingafulltrúiinn *[Signature]*

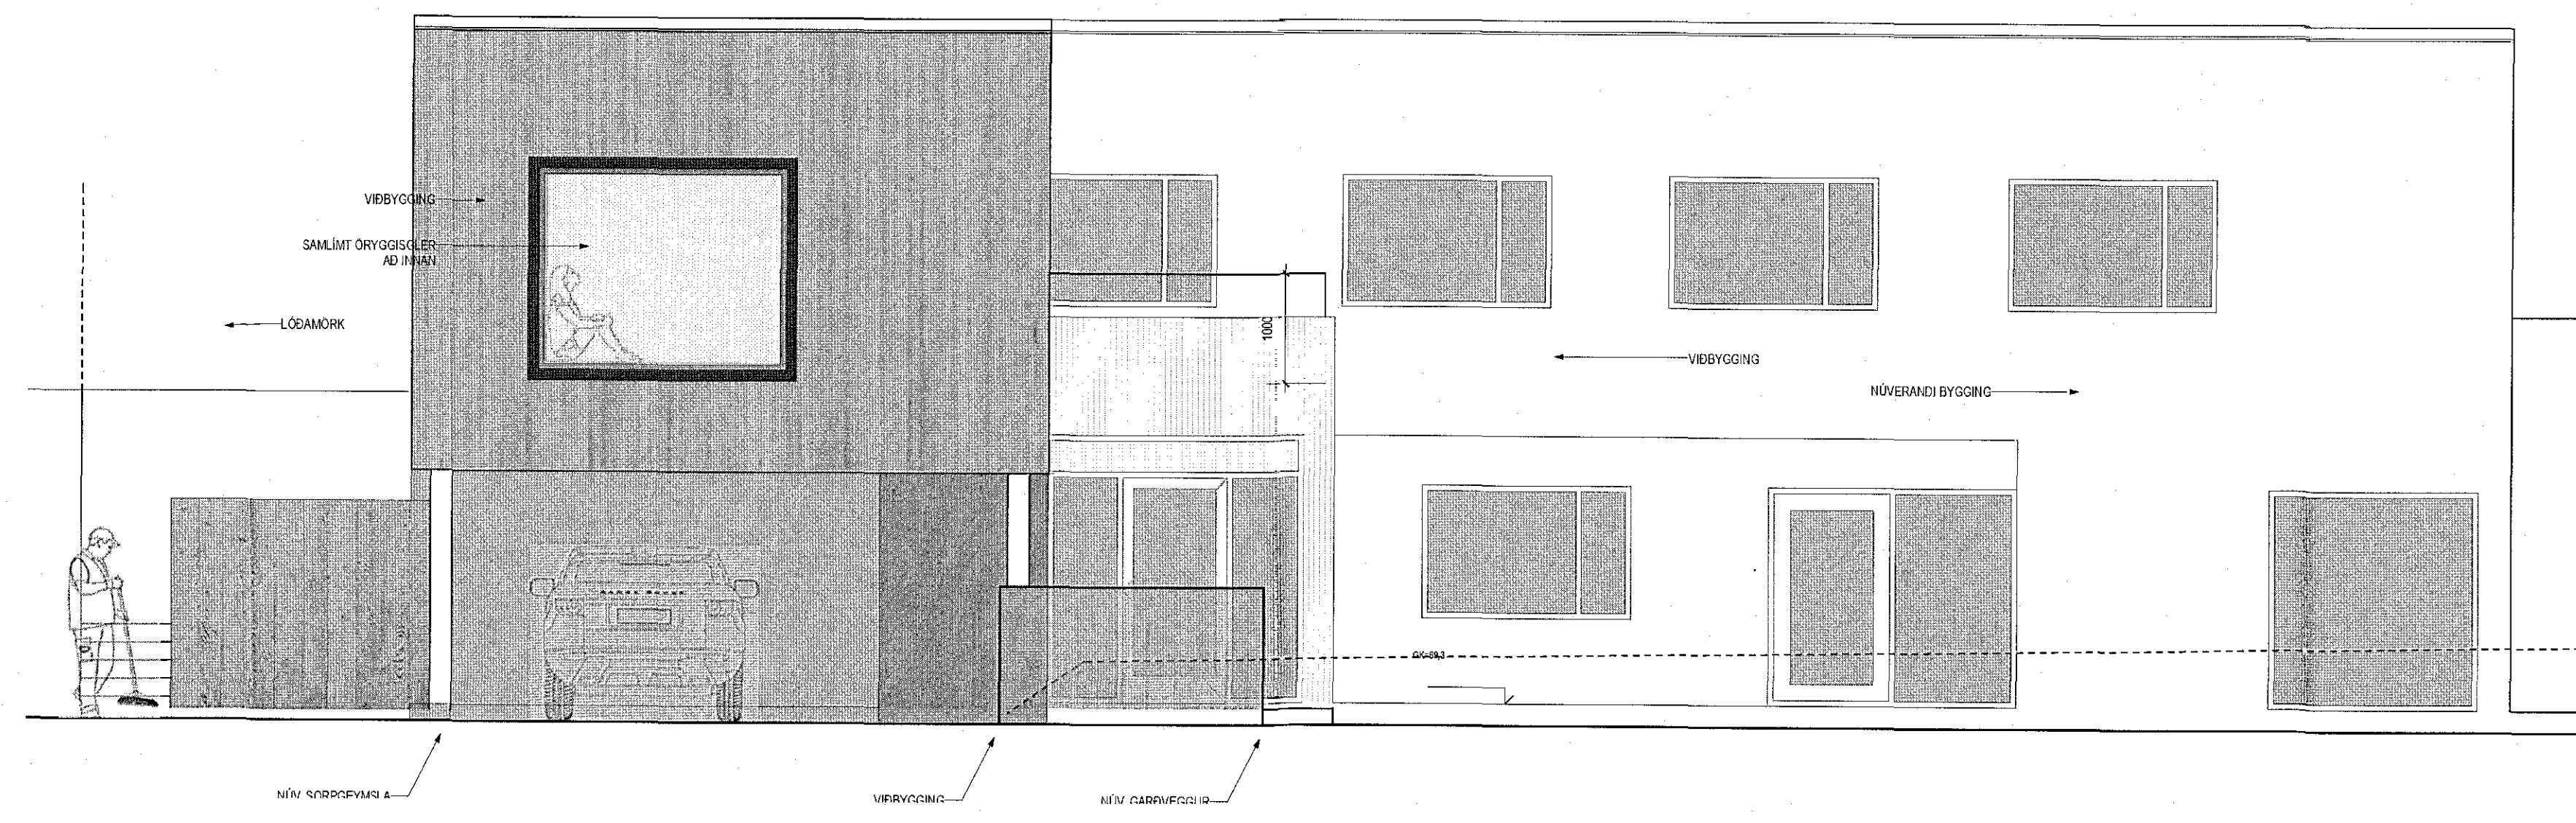

1 ÚTLIT SUÐ-VESTUR  
1:50

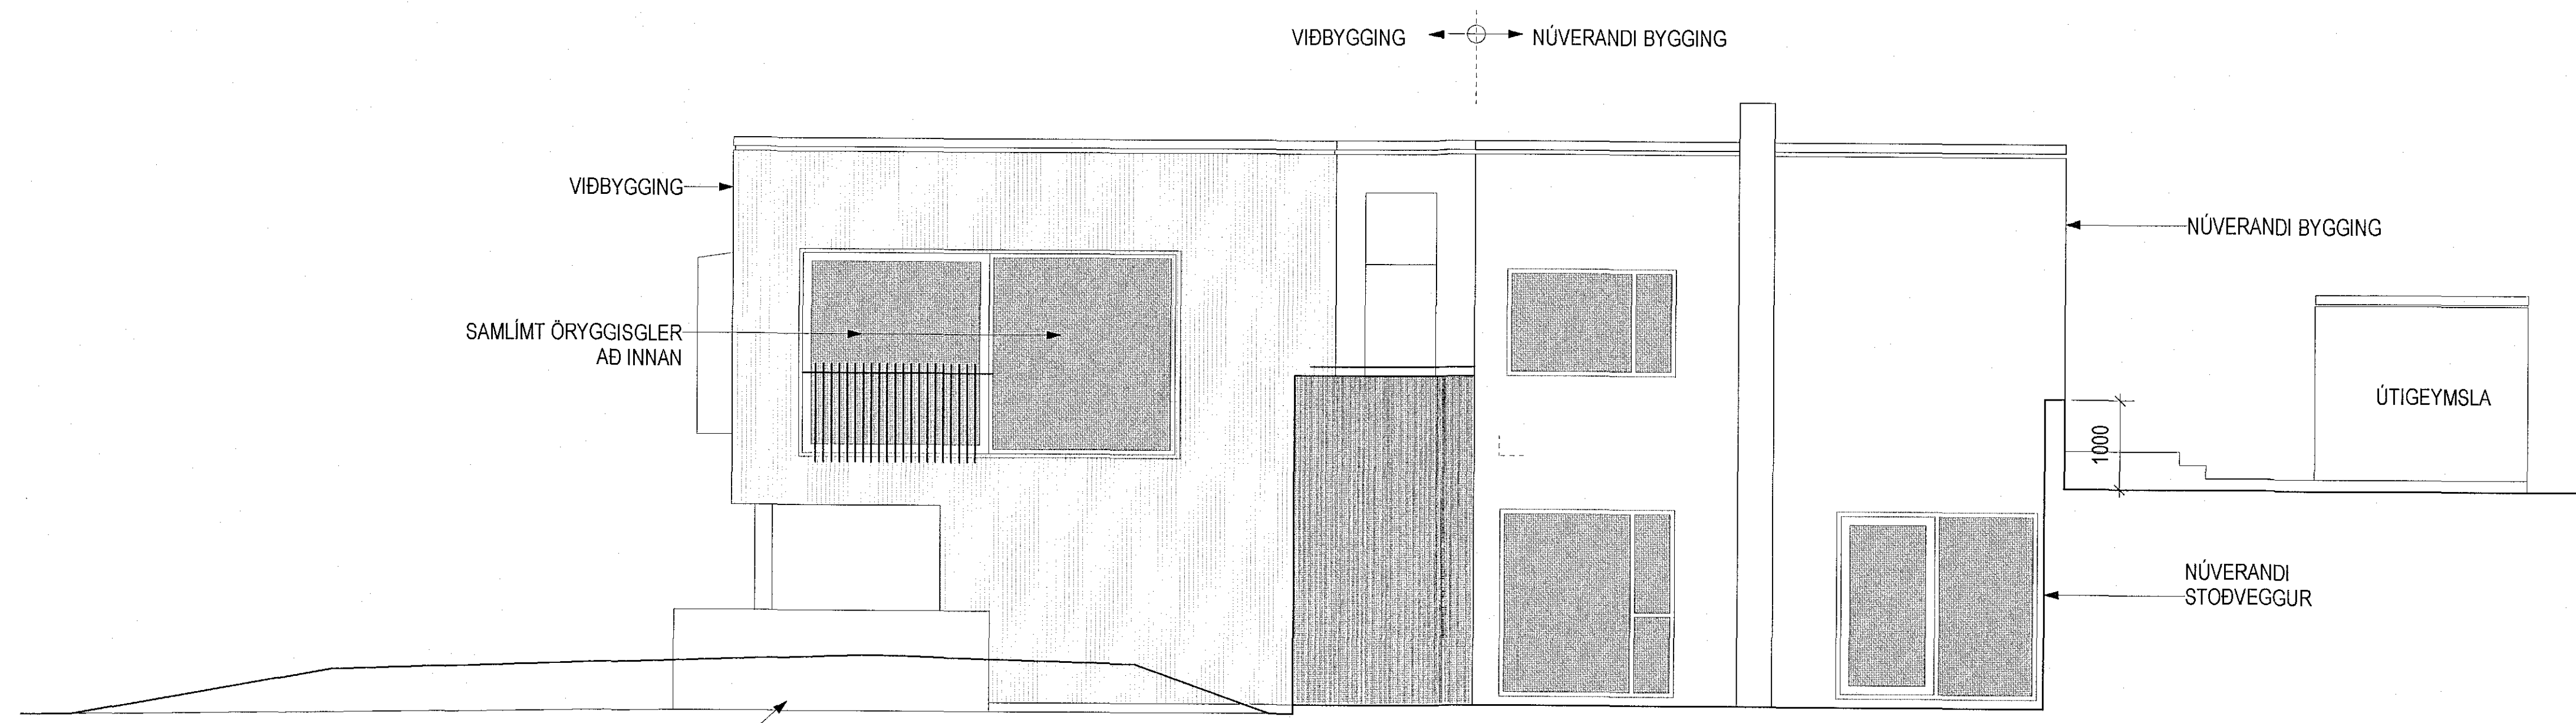

2 ÚTLIT SUÐ-AUSTUR  
1:50

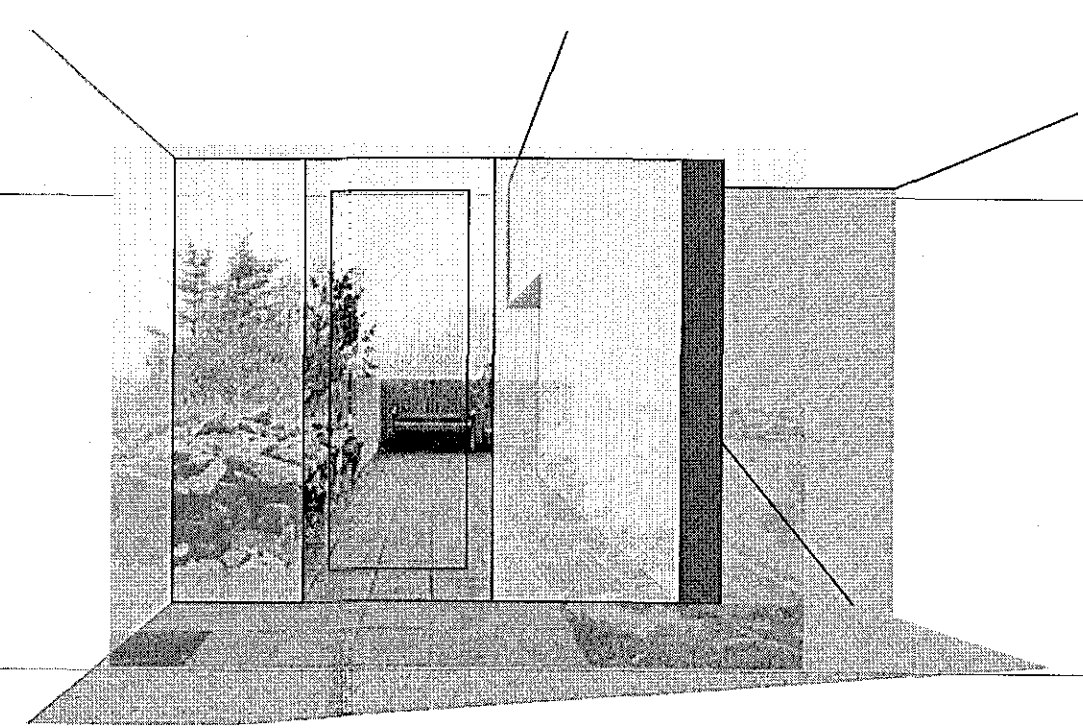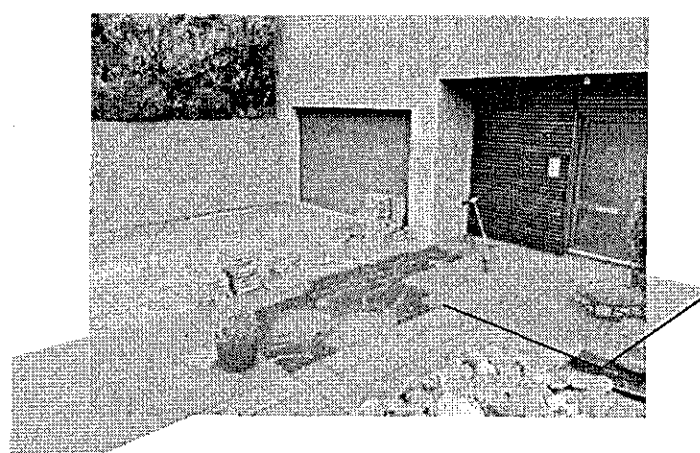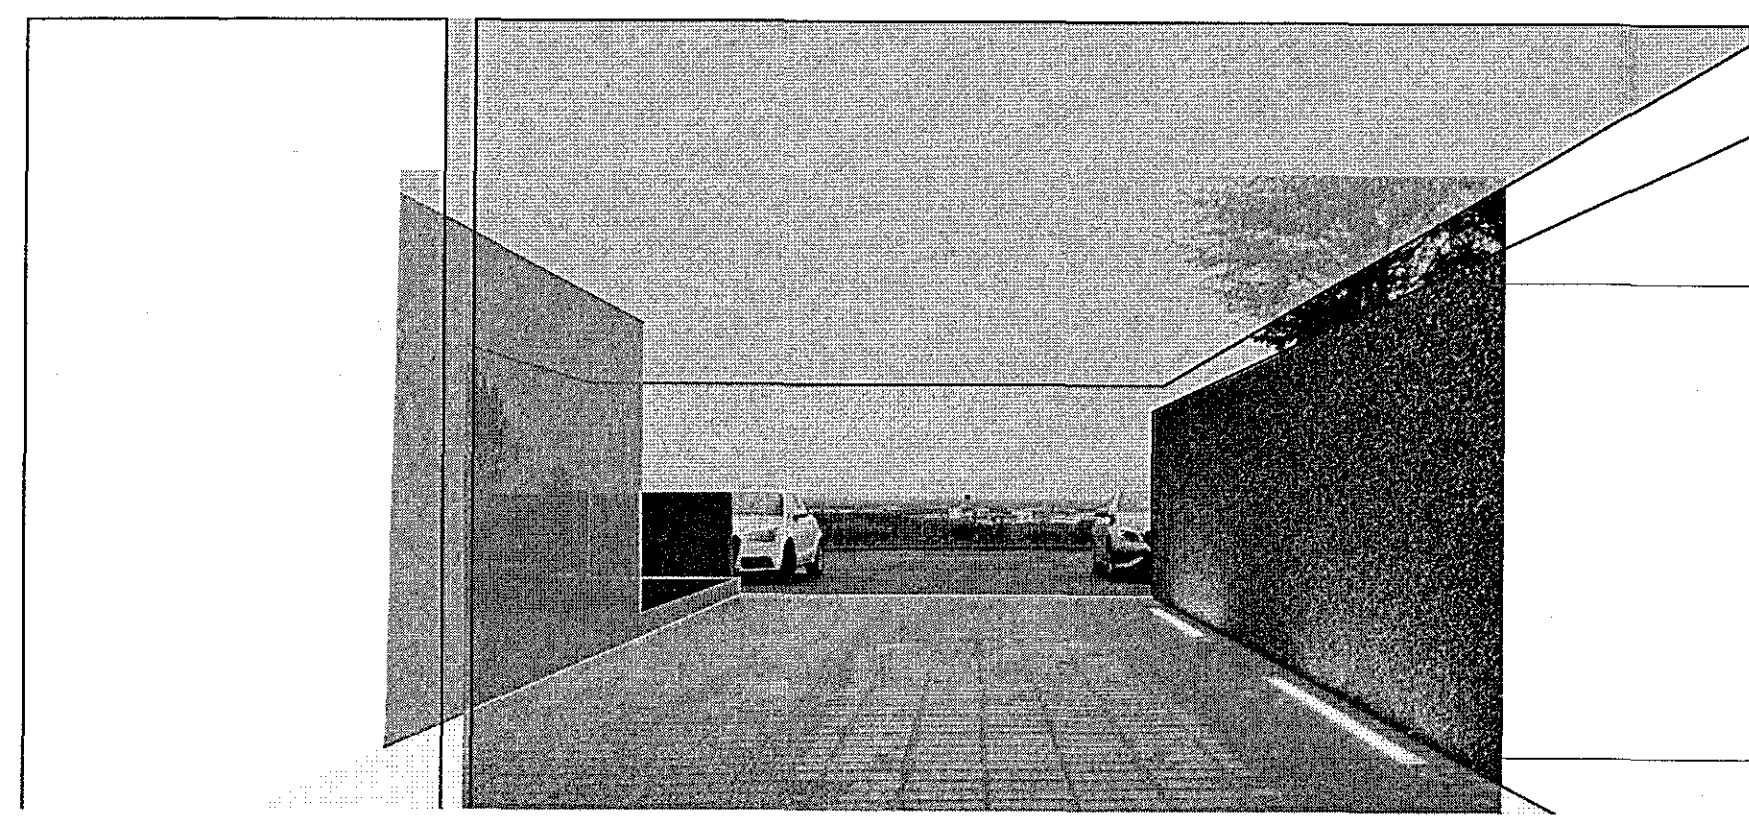

ÚTGÁFUFERILL

NR.	DAGS.	SKYRNINGAR.	TEKNI.	SAMR.

LAGFERINGAR

--	--	--	--	--

ÖLL MÁL SKAL SANNREYNA Á VERKSTAÐ ÁÐUR EN SMÍÐI HEFIST

Árn Kjartansson arkitekt FAI	Í: 04052-2000
Beating Bjarnar Jónsson arkitekt FAI	Í: 020464-5559
Jóhannes Þorsteinsson arkitekt FAI	Í: 121957-0209
Sigrún Kjartansson arkitekt	Í: 121258-2269
Sigrúnur Halldóttir arkitekt FAI	Í: 102657-2000

ERLUÁS 31  
221 HAFNARFJÖRÐUR  
VEIÐBYGGING

Bygging	Stærð	VERKTEKNIING
22.02.2018	A22.06	GLÁMA · KÍM
1509053	OM	SK

ASKAHLÍÐUR LÖNGRANGI 104 ehf. 105 Reykjavík  
t. 410-8100, f. 410-8101, hf. 400-456-3739  
glama@glama.is, www.glama.is