
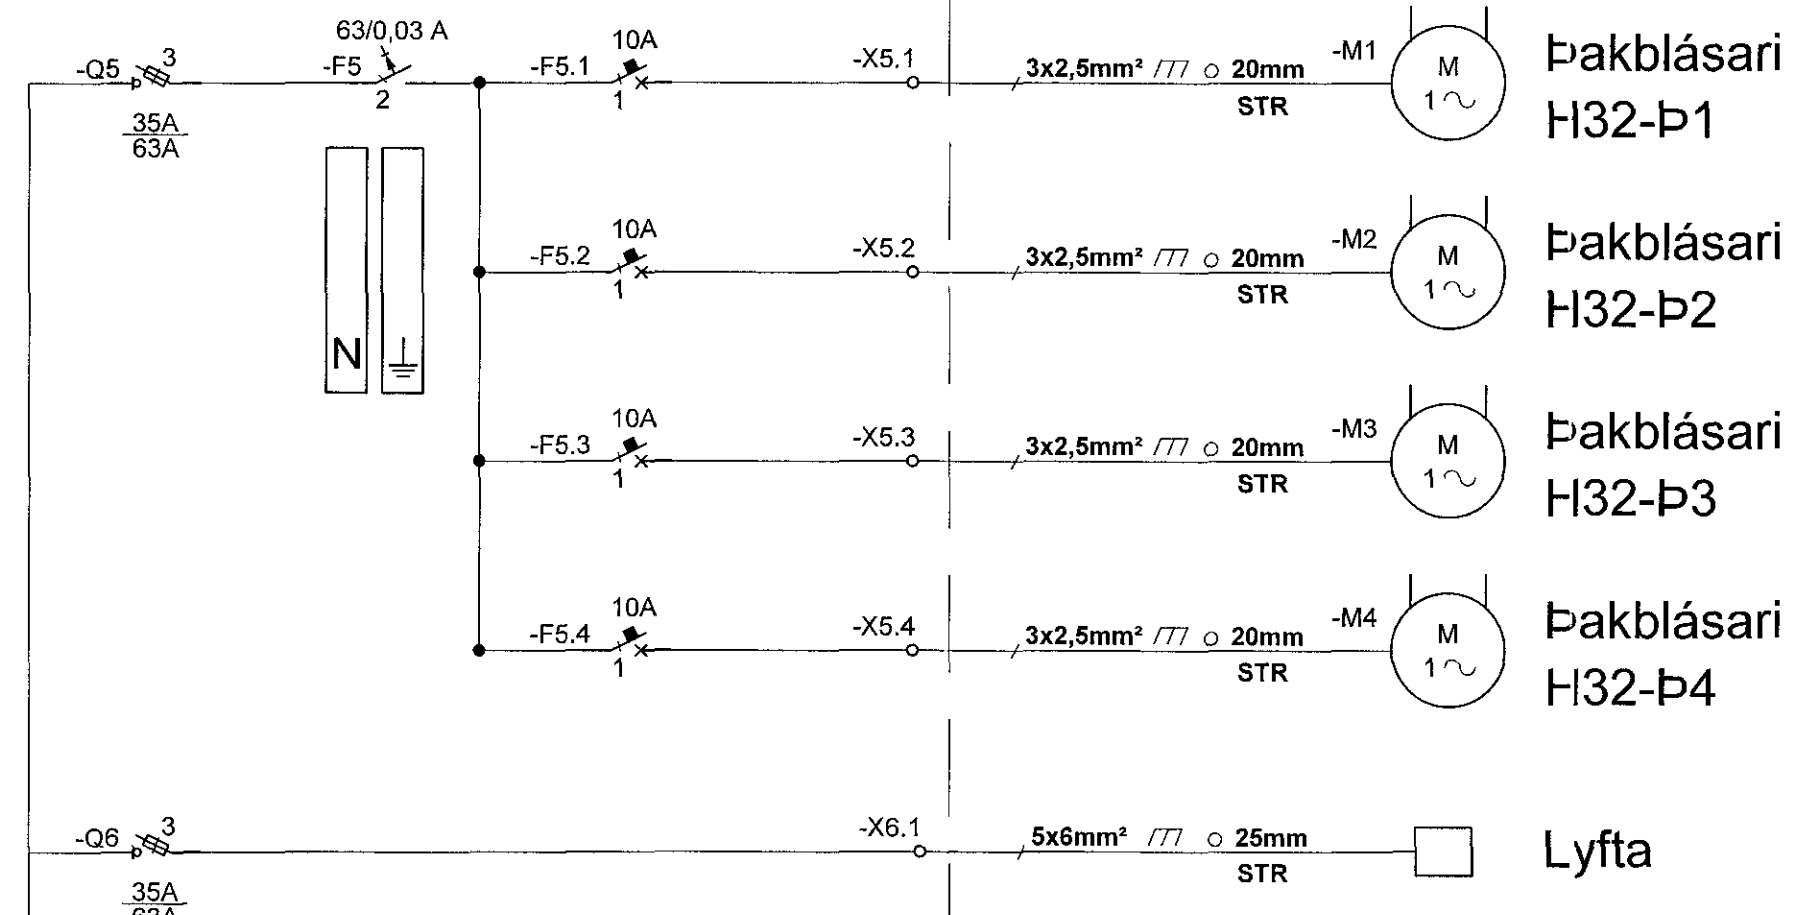


Einlínnumynd Töflu T01

3/N ~ 400/230V

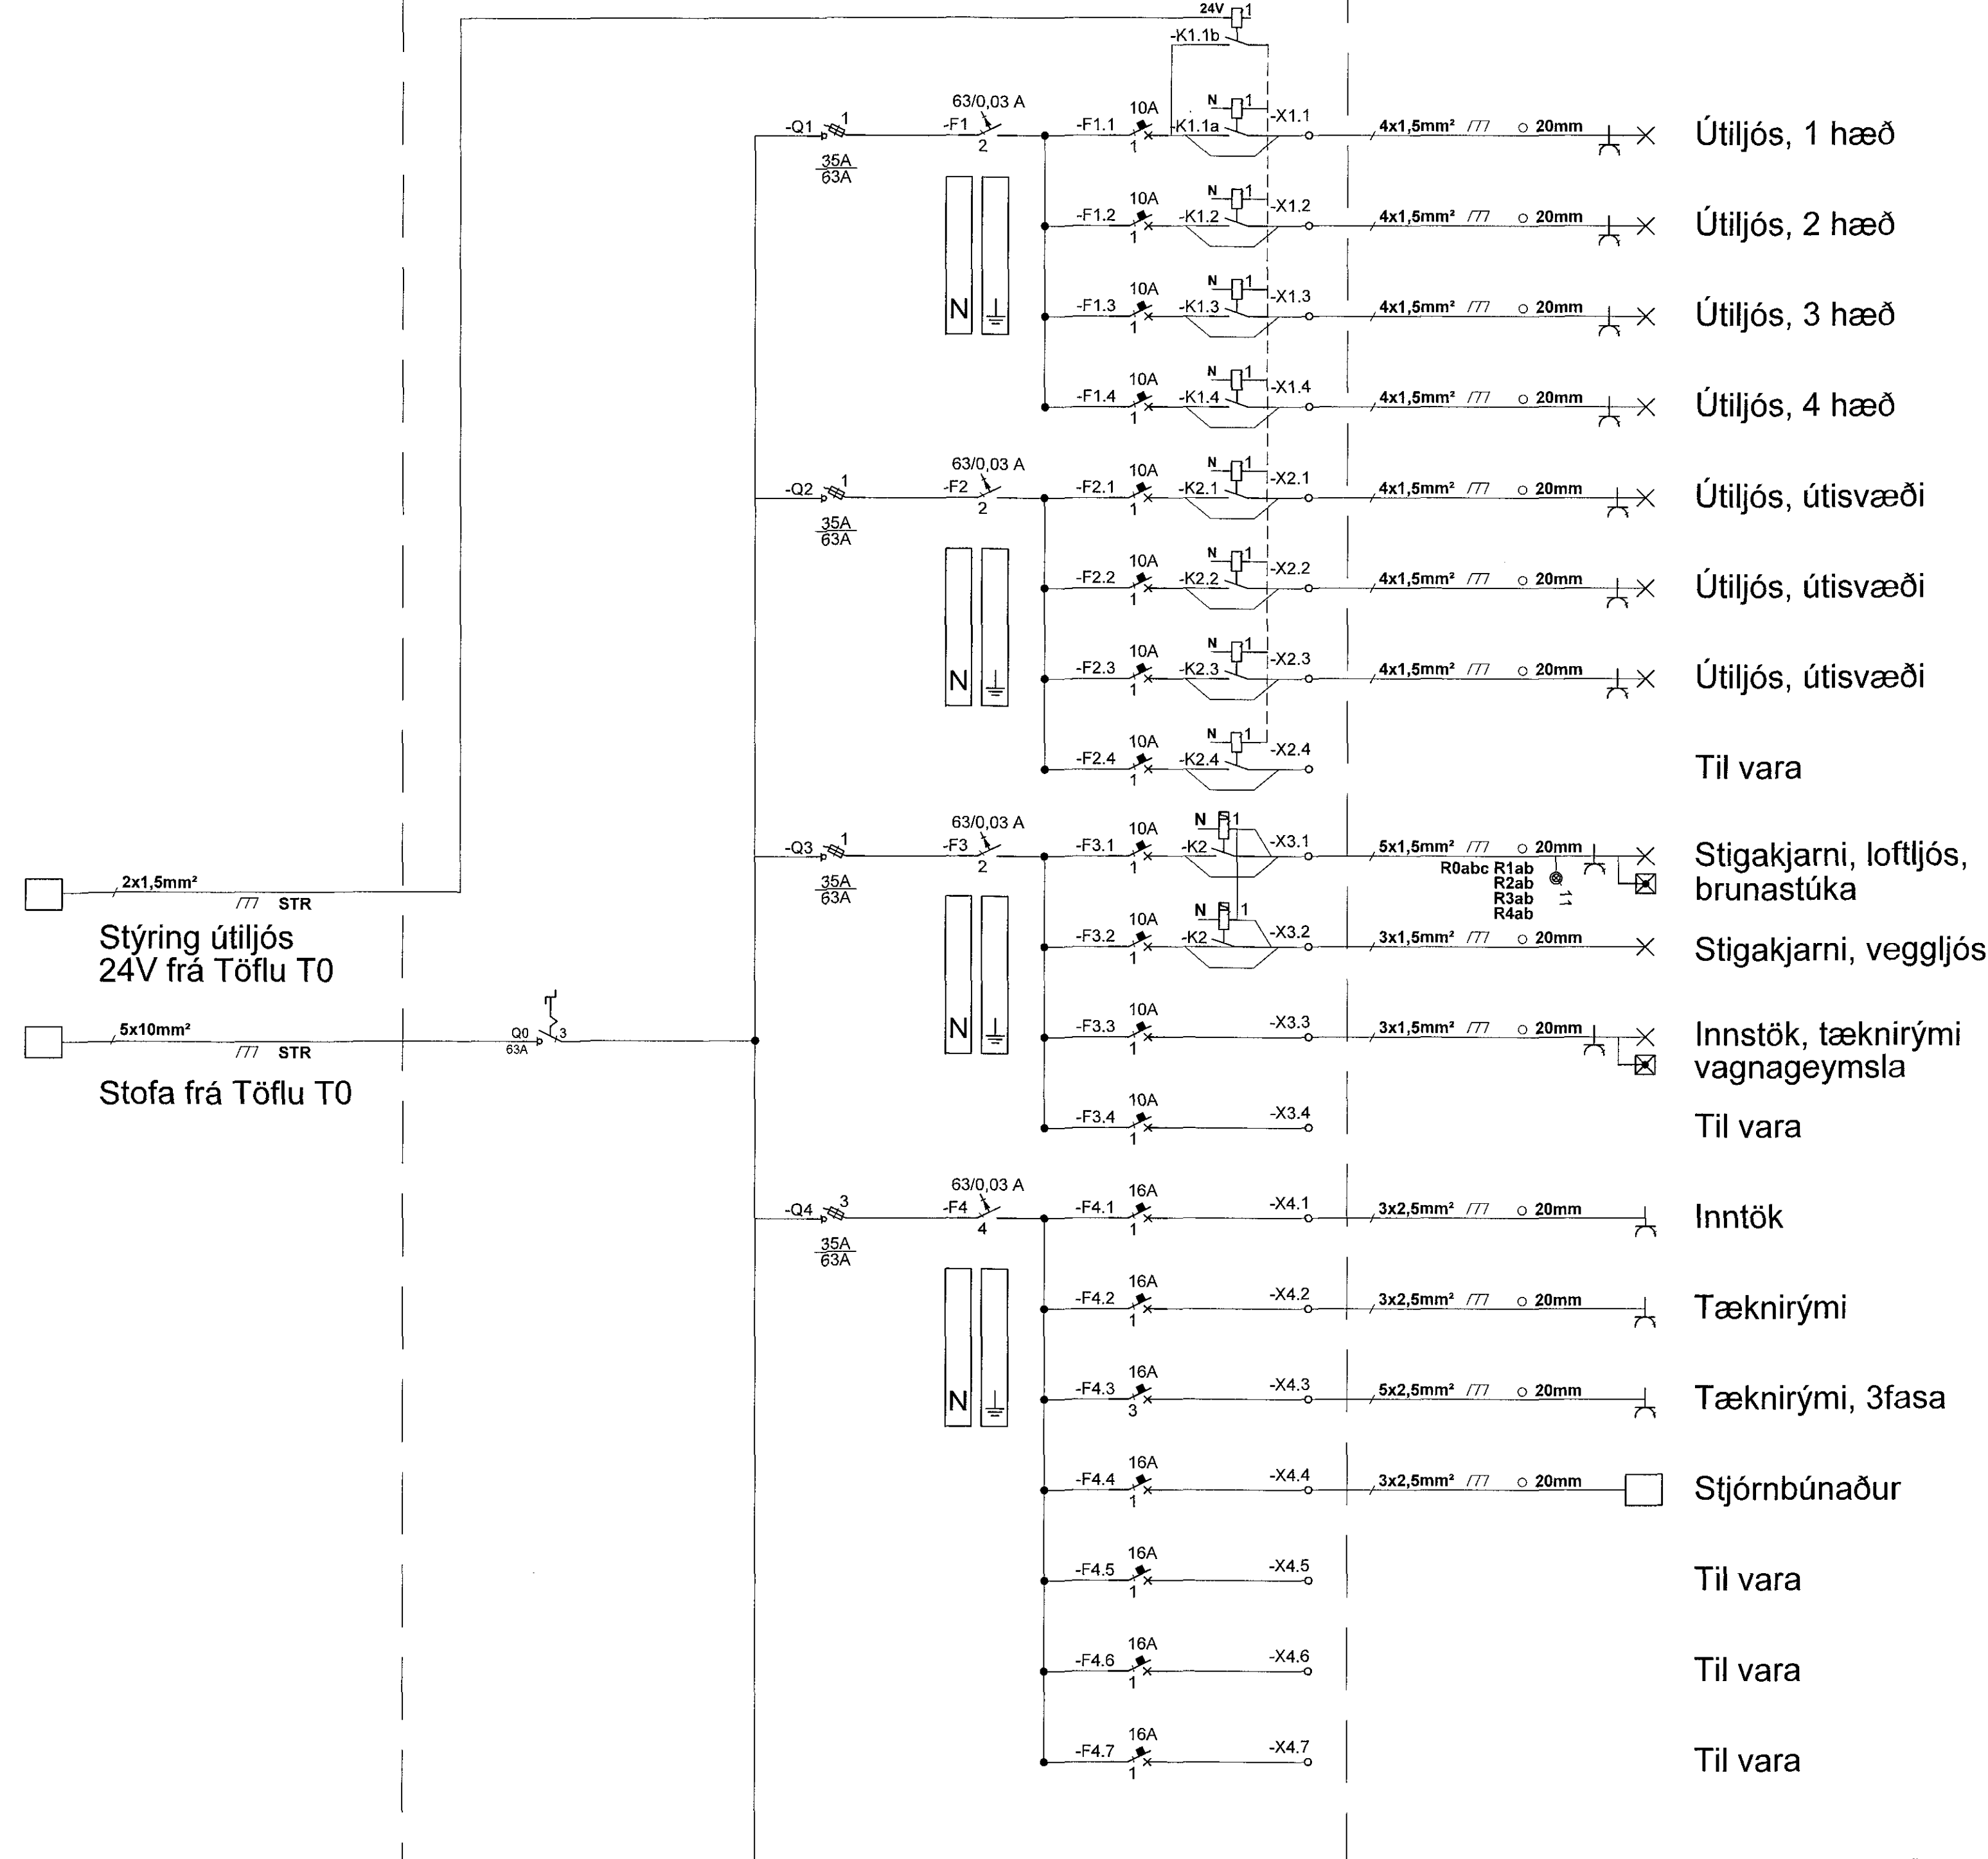

ÁRTUN HÖNNUNARSTJÓRN  
Ögmundur Skarphéðinsson KT. 230158-6149

BR.	DAGS.	BREYTING.	HA.



SÍÐUMULA 1, 108 REYKJAVÍK, s. 8644280 / 8984393, www.umsjaef.is  
VERKHEITI:  
HERJÓLFSGATA 32-34  
HAFNARFIRDI

TEIKNINGAHEITI:  
EINLÍNNUMYND  
RAKFERFI  
TAFLA T01

HANNAÐ: JJ	TEIKNAD: JJ	YFIRFARID: SIS
DAGS. ÚTG. 12.02.2015	DAGS. BREYT: 	MÆLIKVARDI: 1:xx
VERKNUMER: 14001	TEIKNINGANUMER: R 5003	BLASTÆRÐ: A1
SAMPYKKT: Júlíus Jóhannesson	KT. 050461-5219	