

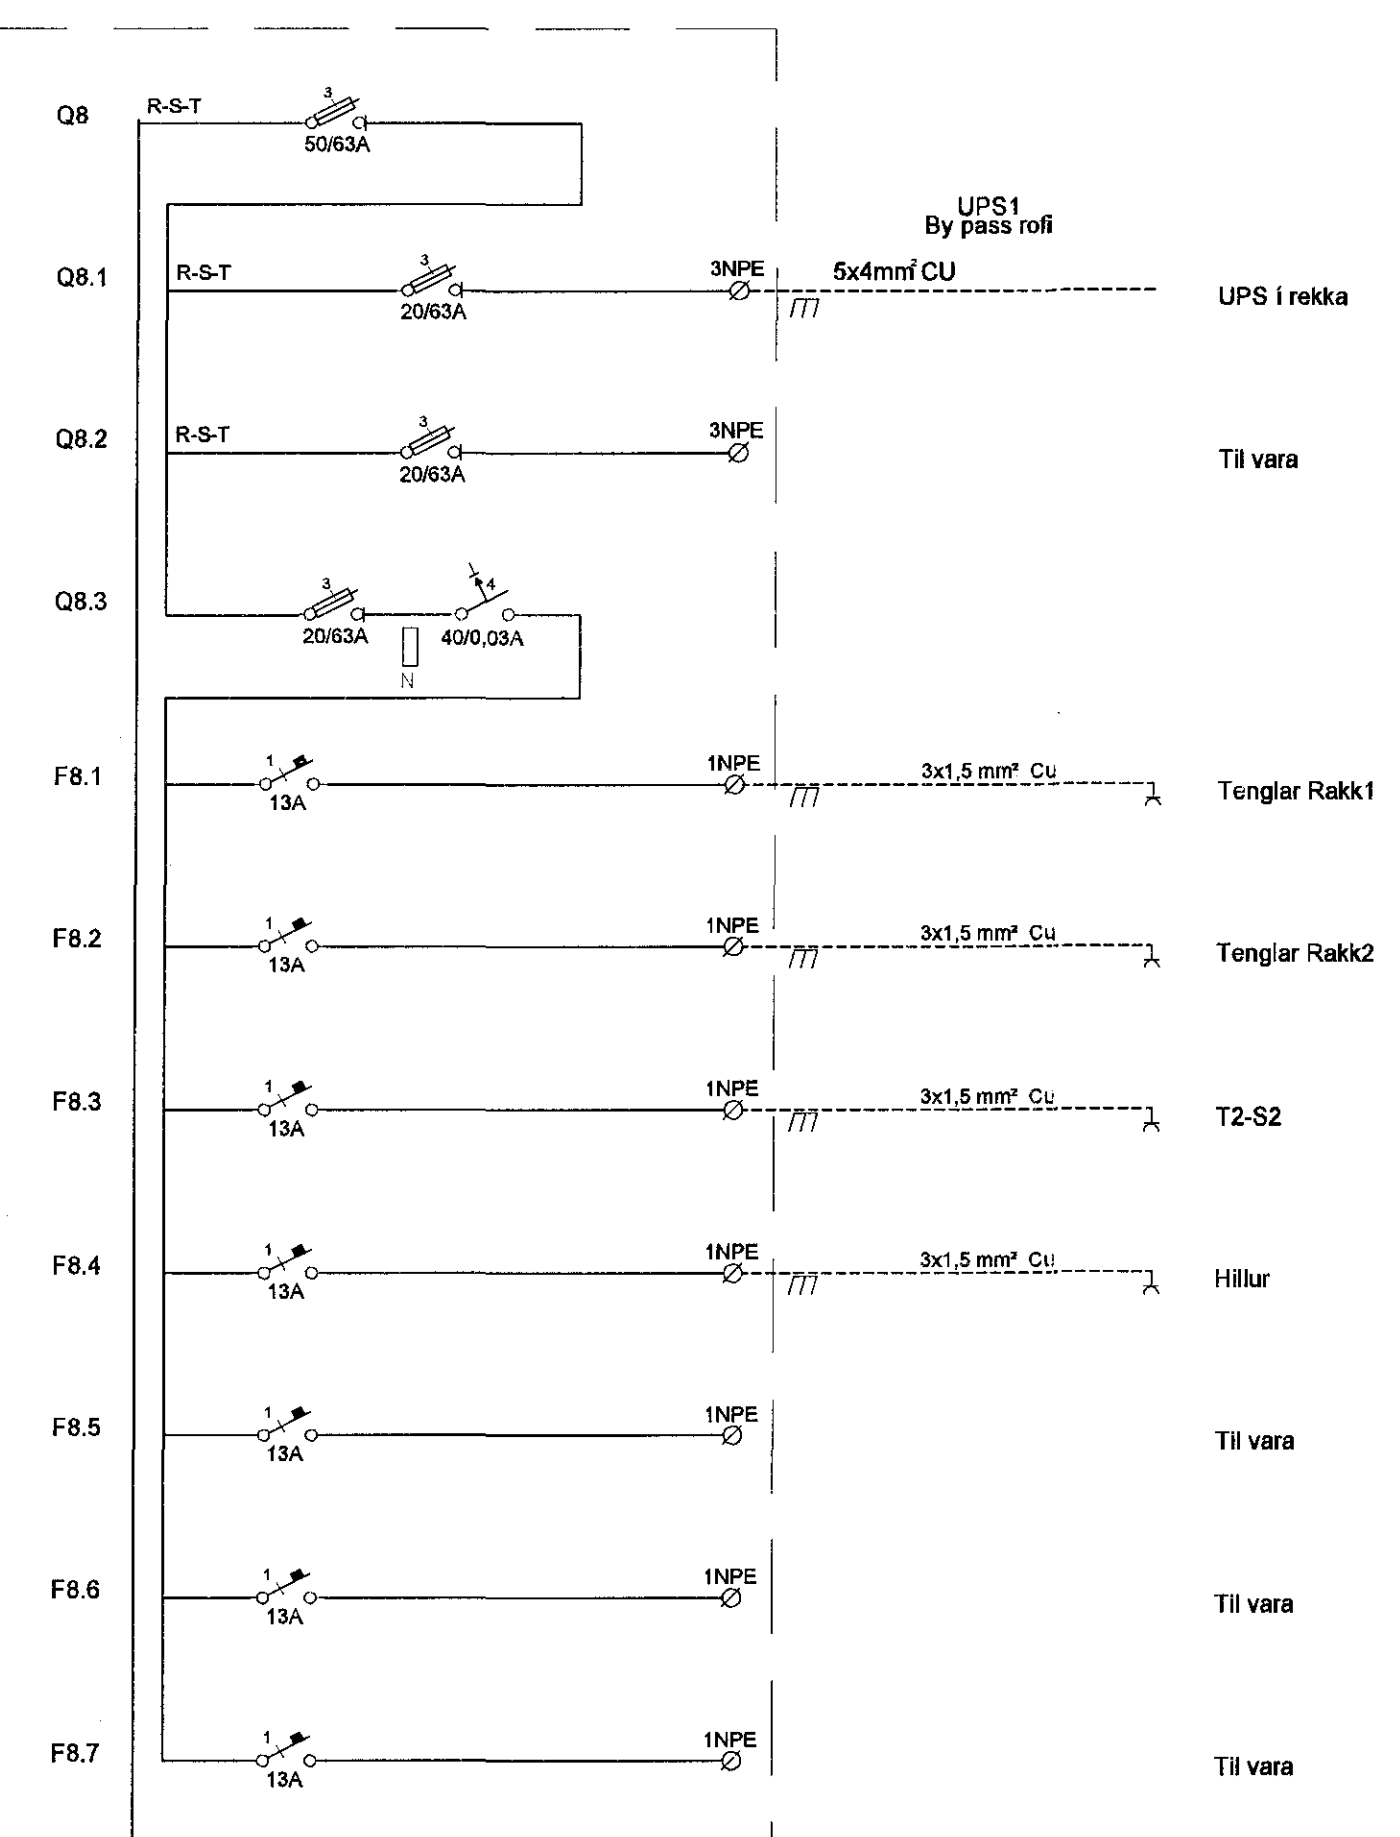
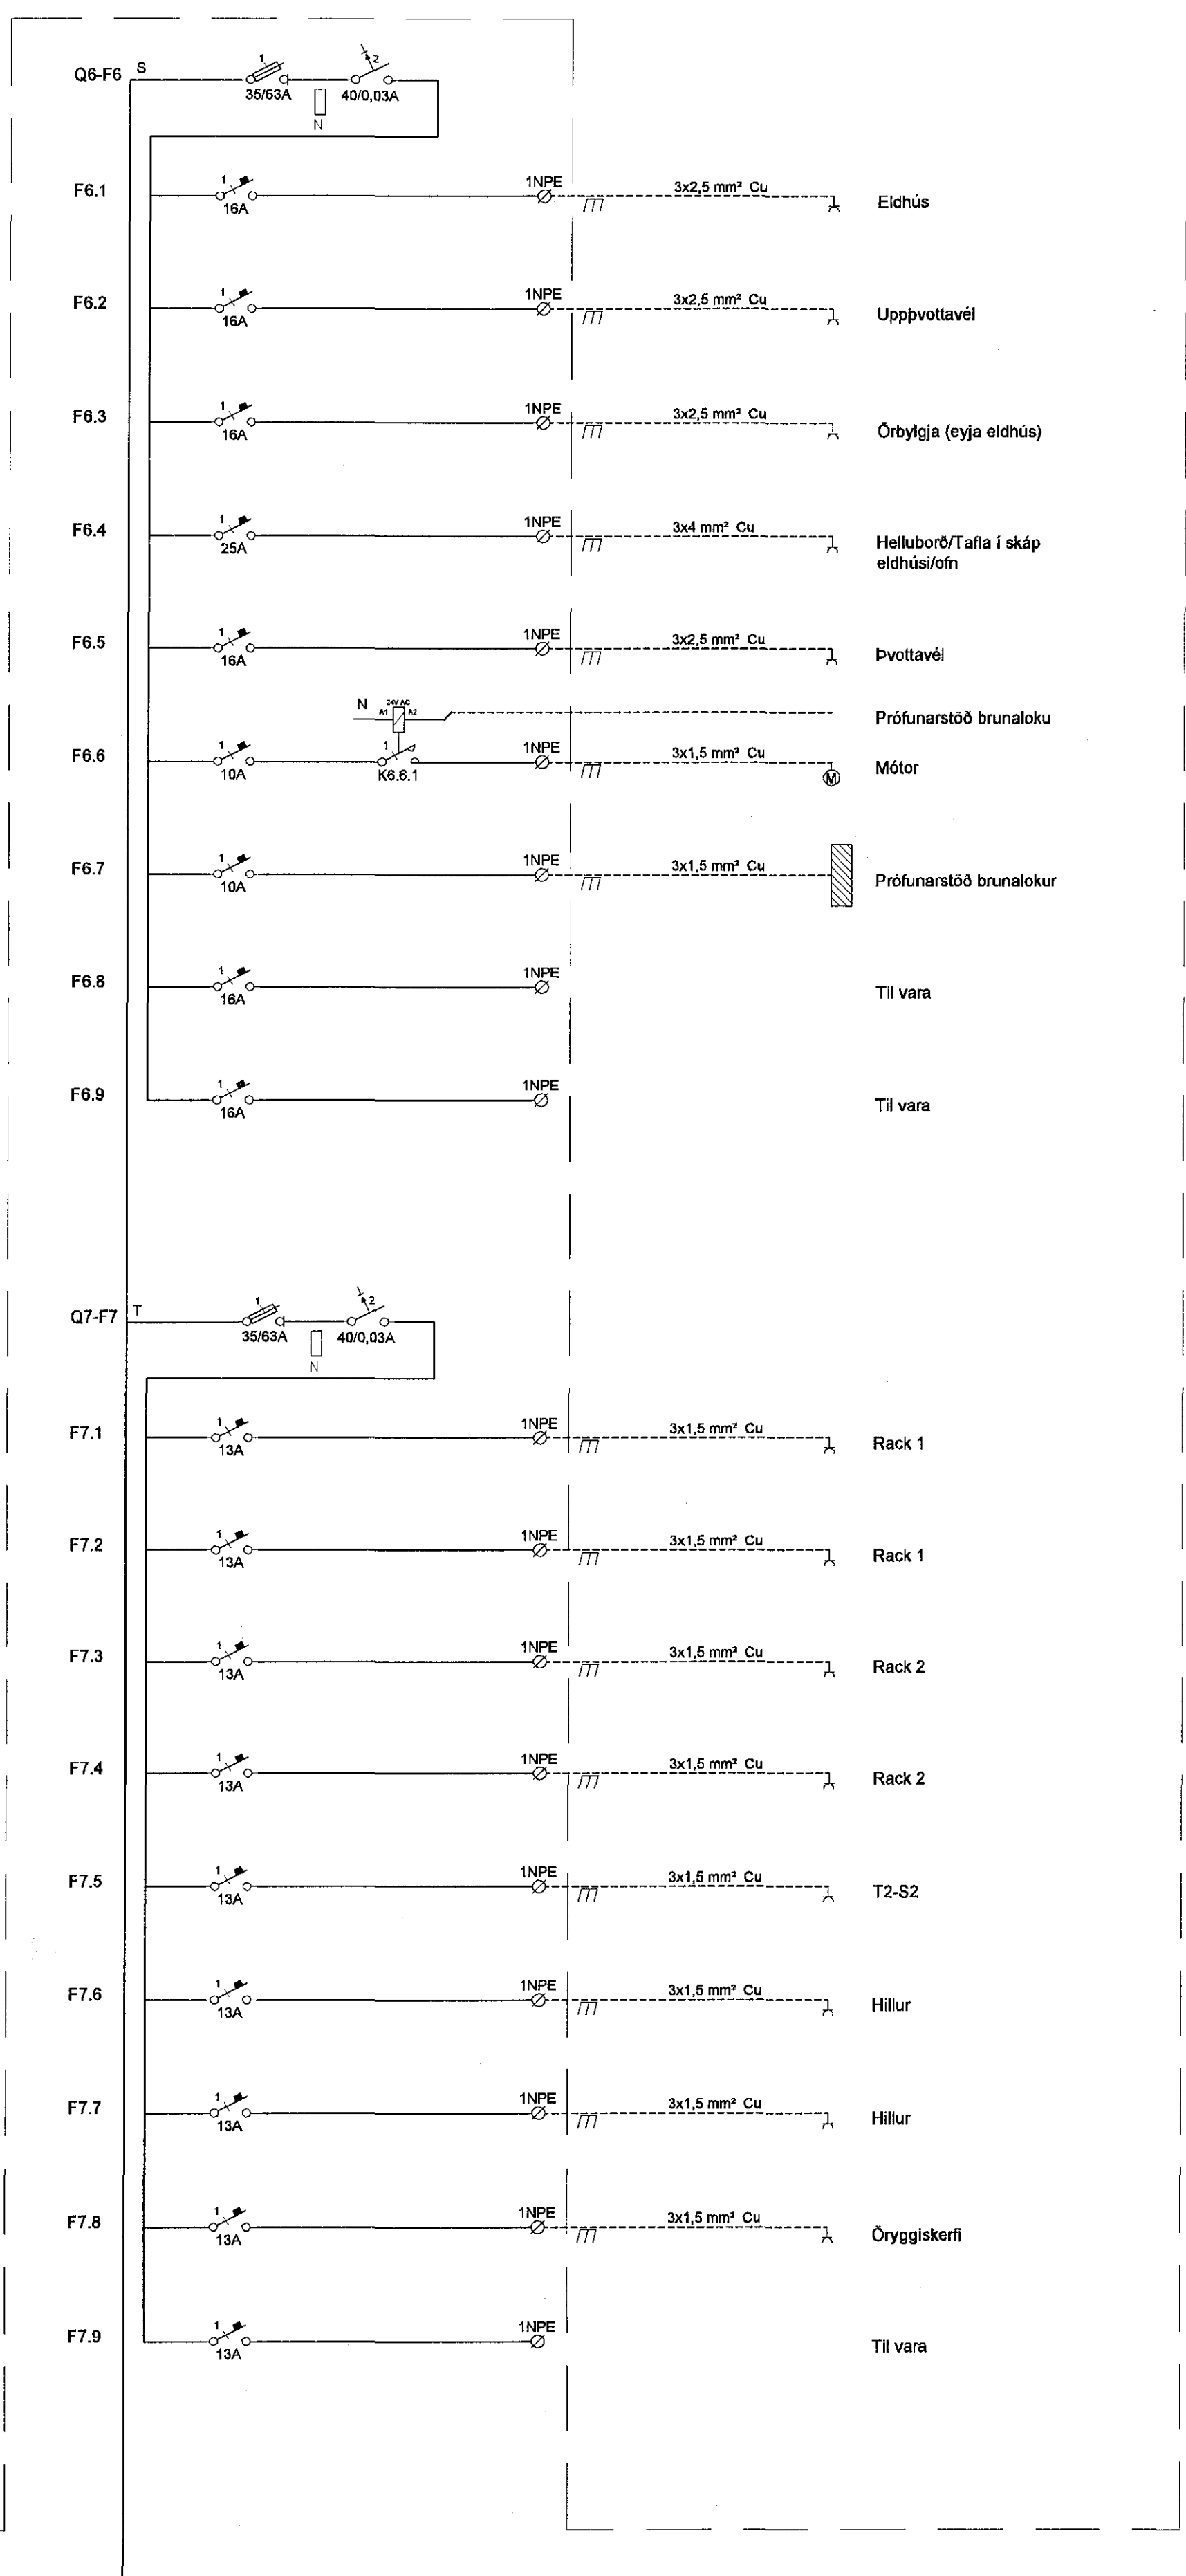


Samþykkt þann  
31 MAR 2017  
Byggingarfulltrúinn í Hafnarfirði  
F.h. Sigurður Steinar Jónsson

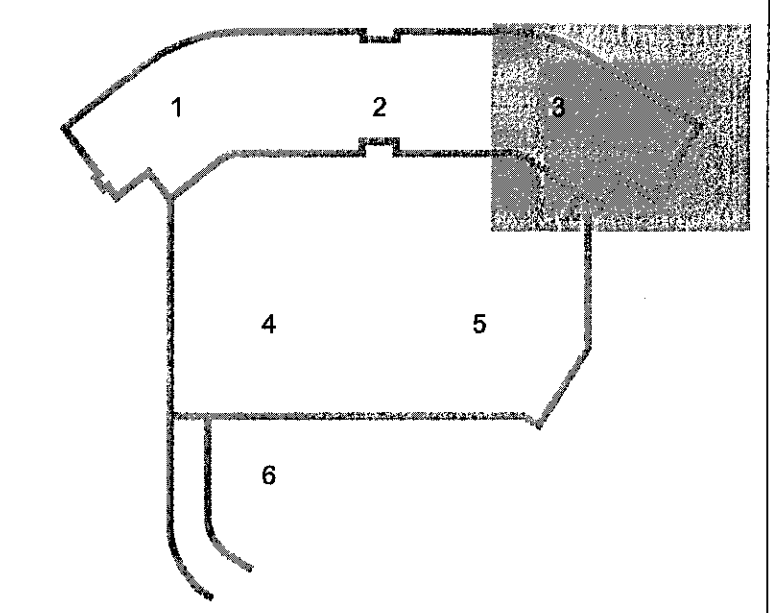

ÁRITUN ADALHÖNNUNAR:  
ÚTI  
ARKITEKTAR  
BALDUR Ó. SVAVARSSON  
ARKITEKT F.A. SAMARK  
120357 5149

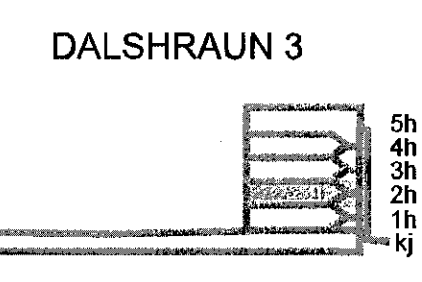

A. 14.03.17 Reysdarfeiningun BSG/CG  
Útg. Daga Skýring Hanna/Vírfaró



VERKFRÆÐISTOFA

BEIARHRAUN 20 • 220 HAFNARFJÖRDUR • KENNIT. 710786-2899  
vsb@vsb.is • Sími 585 8600 • Fax 585 8610 • www.vsb.is

Álitun séðhönnuðar  
Örn Guðmundsson  
KE. 220981 2739 • orn@vsb.is

Verktali:  
DALSHRAUN 3  
HAFNARFIRÐI

Verktali:  
Ratkerfi  
Eiðinunmynd  
Greinatáfa T2-G2

Hannað	Teiknað	Yfirfarð	Kvarði	Síða
BSG	BSG	OG		/ A1
Daga:	28.06.2016	Verktali:	07244	Útgáfa:
		Teikning:	R6 222	A

V:\007\07244\07244\_Cabineau\3\Reveder\07244\_R6\_221.dwg