




5 **BOTNPLATA - DEILI Í BOLTAFASTINGAR GAFLA**
1 : 10

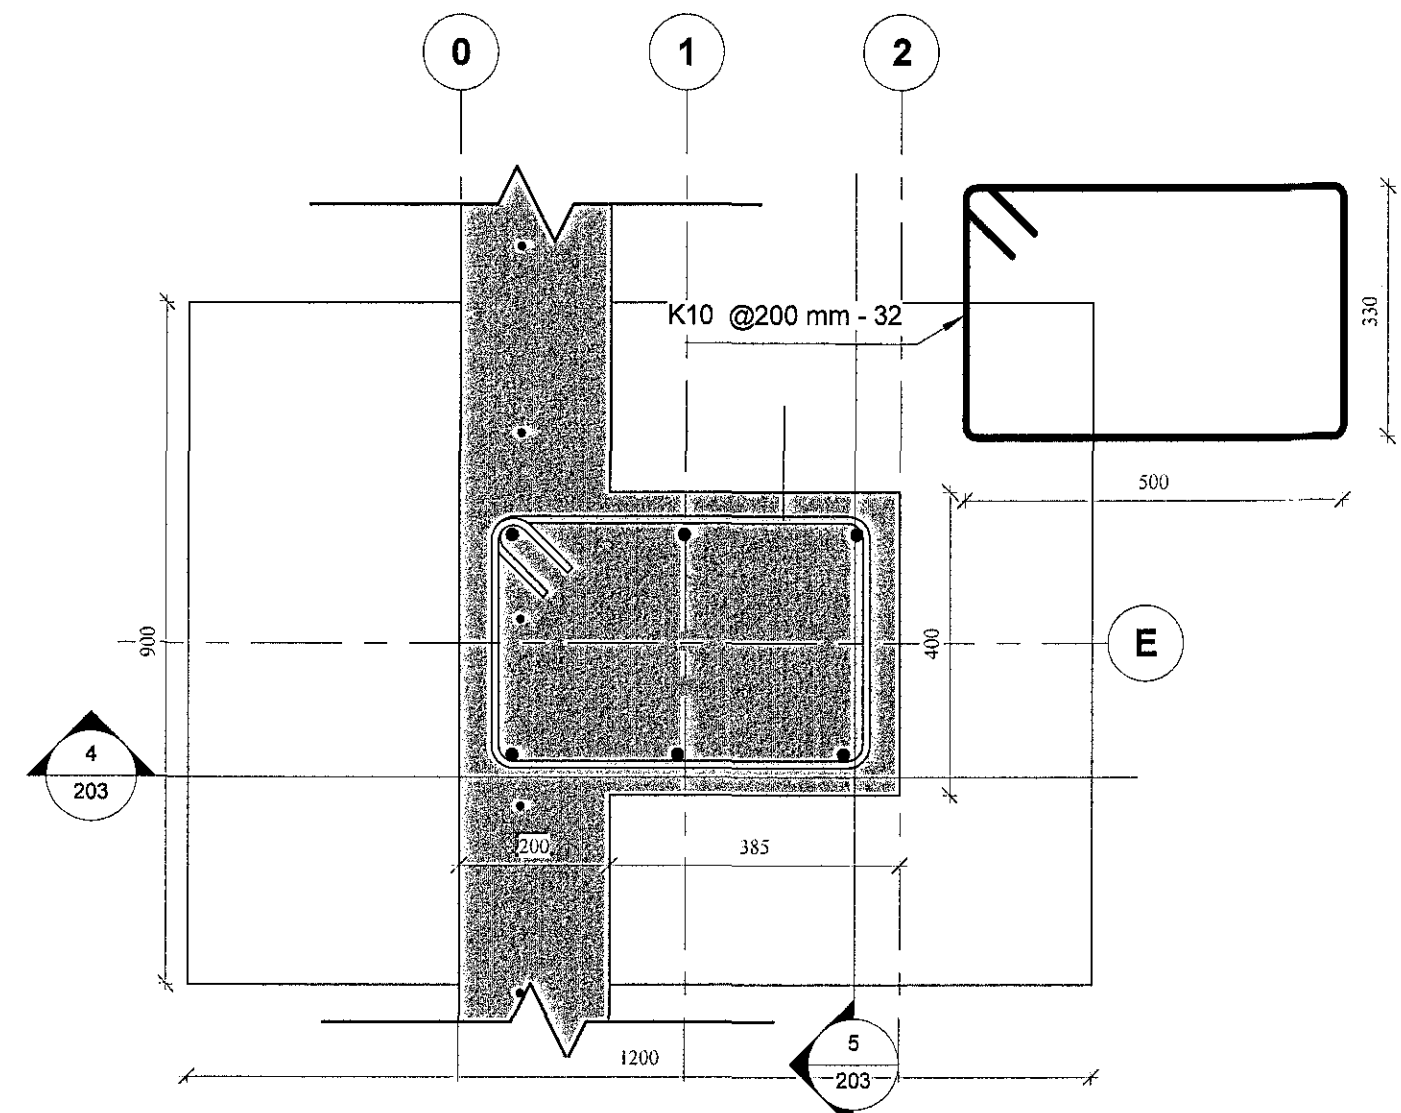


2 **SÖKKULL - DEILI Í GAFLSÚLU**
1 : 10

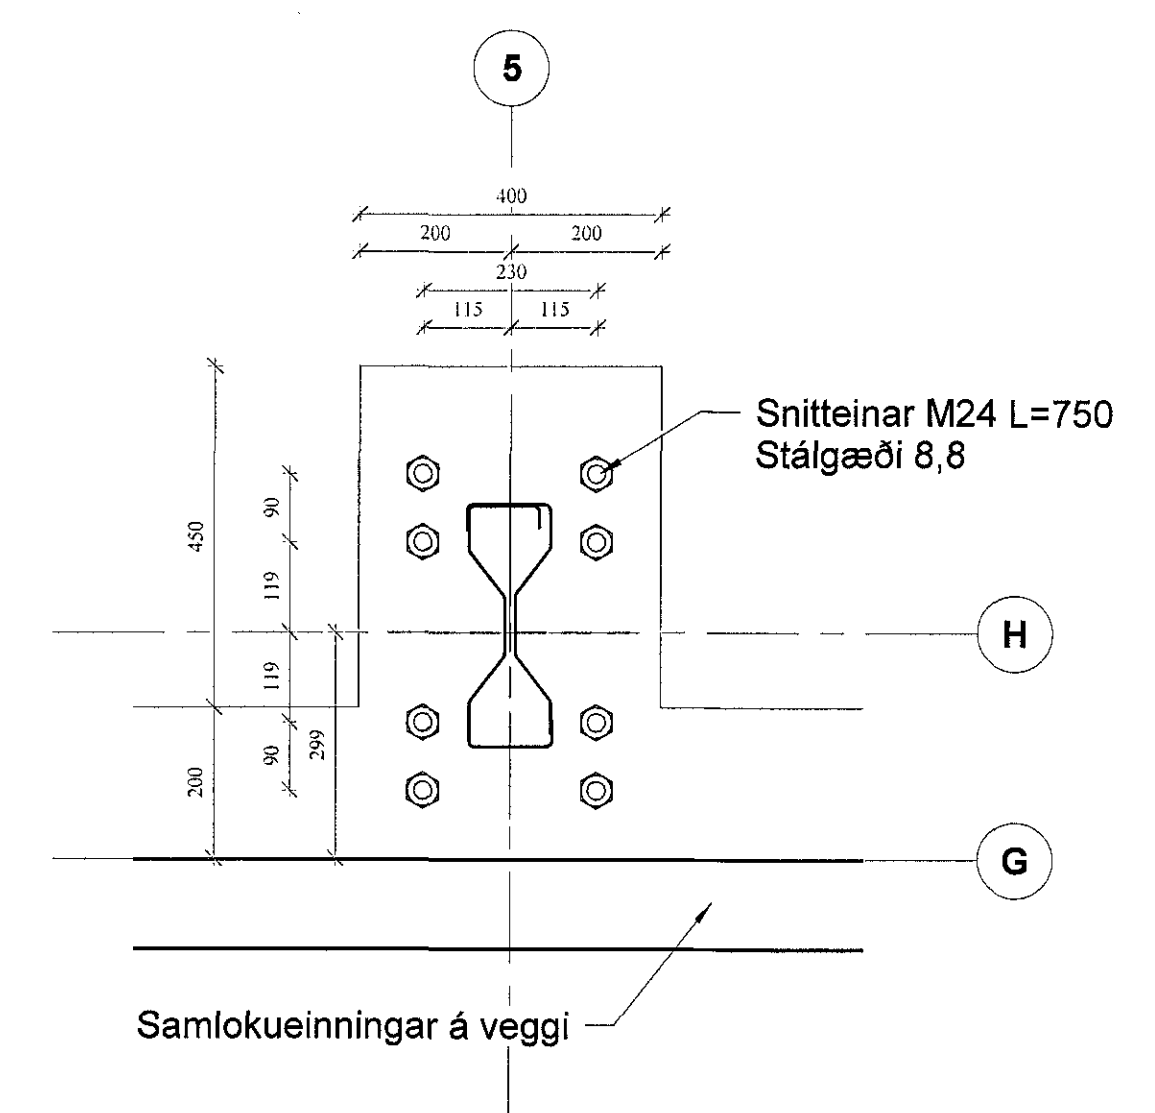


6 **BOTNPLATA - DEILI Í BOLTAFASTINGU HLIÐA**
1 : 10

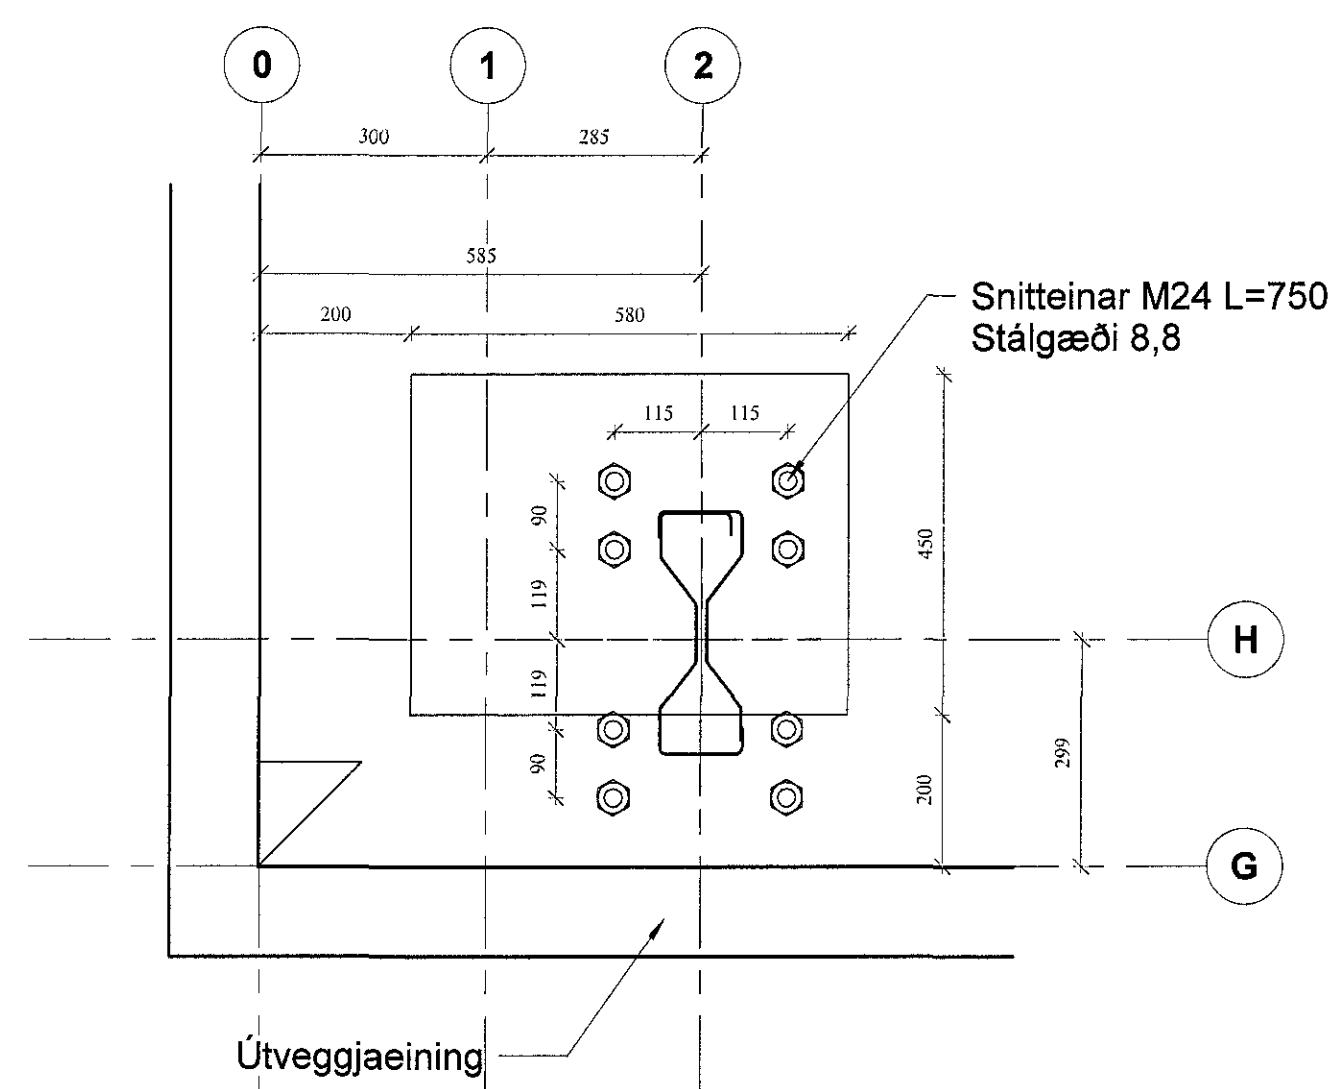


4 **BOTNPLATA - DEILI Í BOLTASTÆÐSETNINGAR Í HORN**
1 : 10

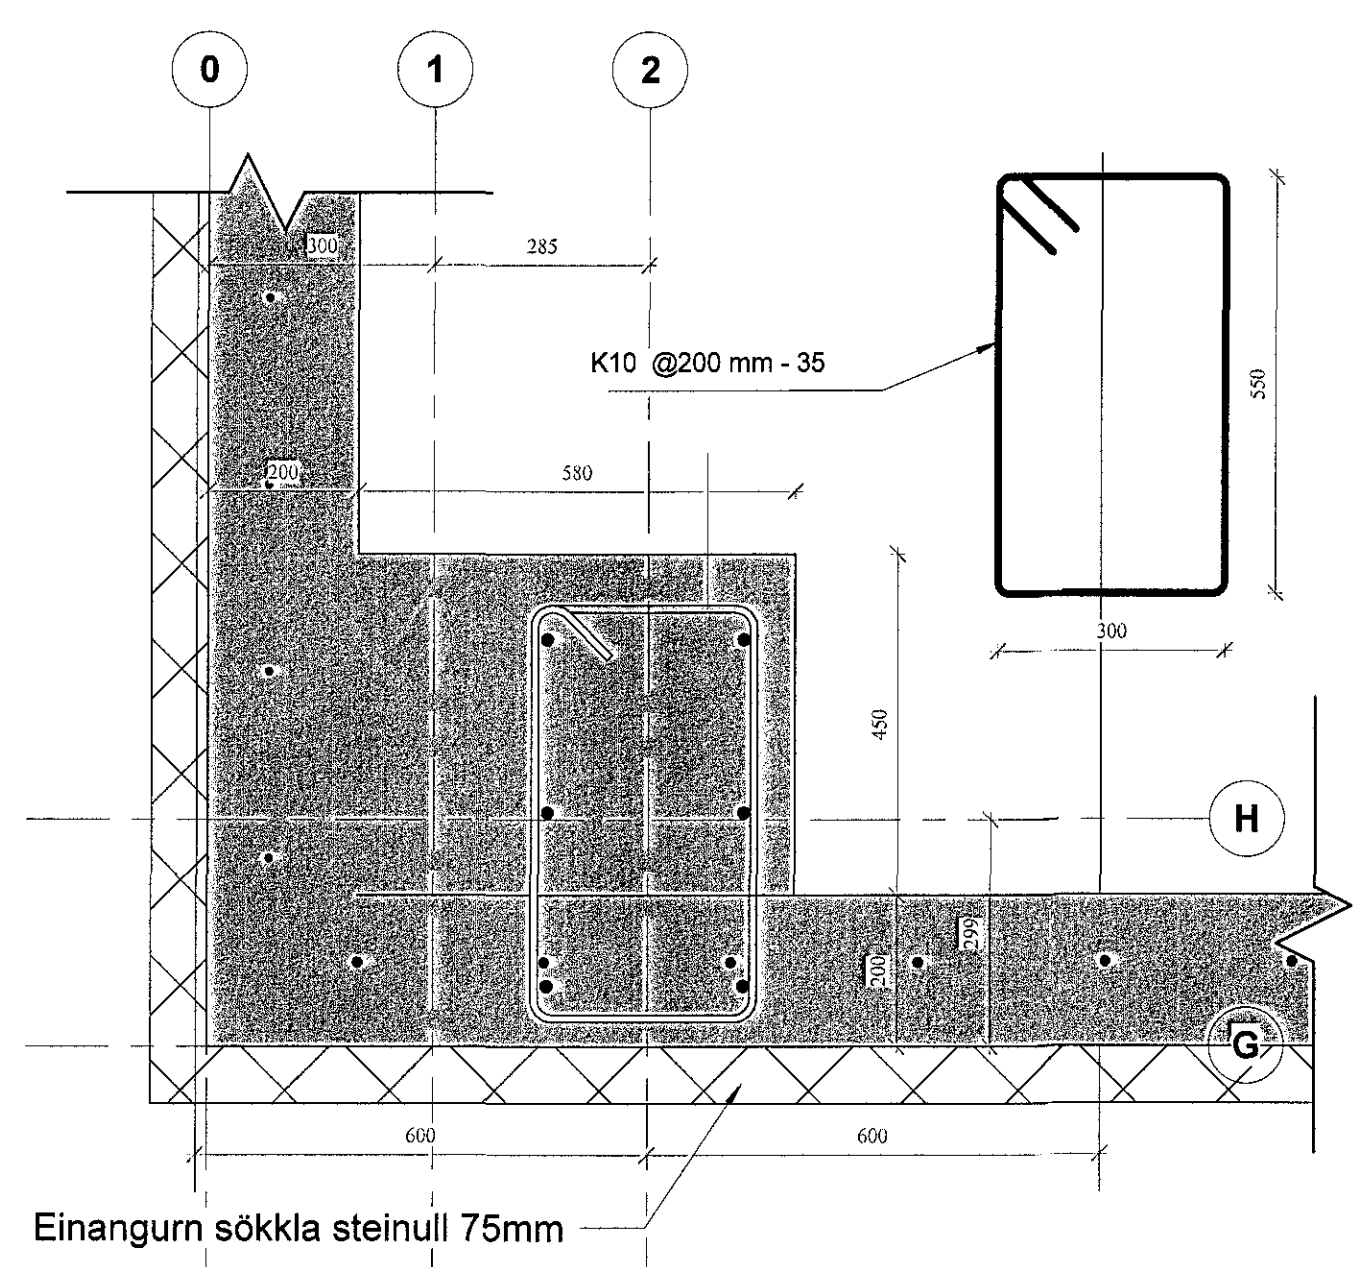

1 **SÖKKULLI - DEILI Í HORN SÚLU**
1 : 10

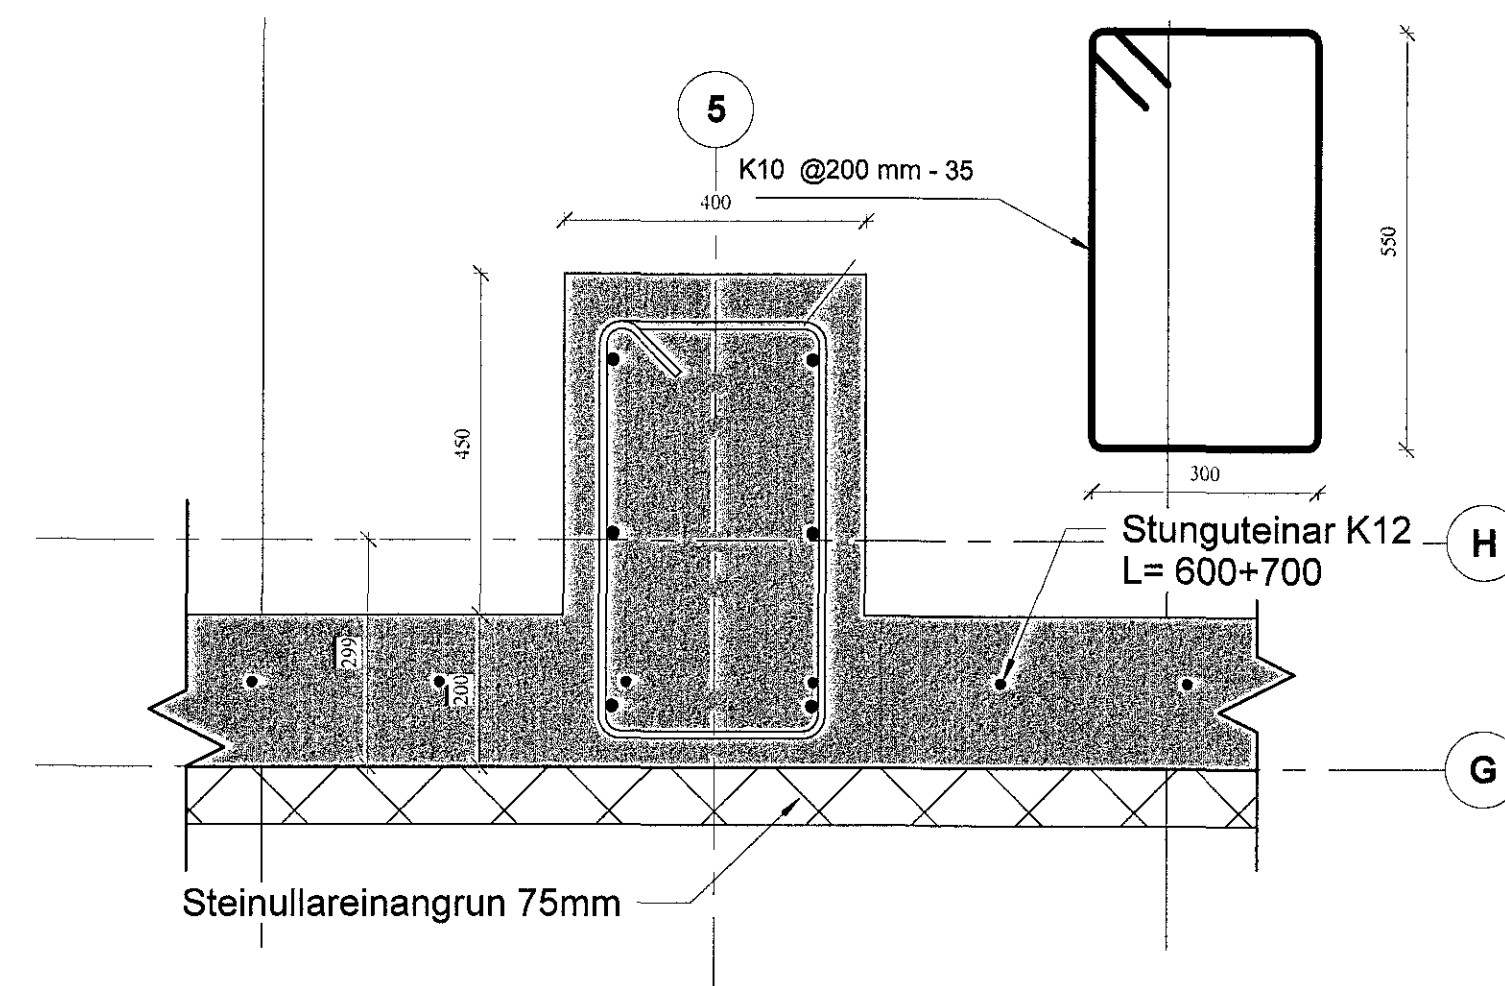

3 **SÖKKULL - DEILI Í HLIÐARSÚLU**
1 : 10

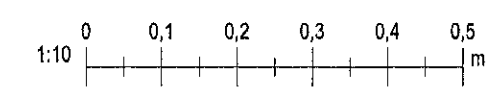

Al-Hönnun ehf.
Hönnunarsjórn Kt. 110254-3549

Útg.	Dags.	Skýring	Br. af:
Al-Hönnun ehf. Leyfisbraut 37 - 300 - Akranes GSM: 862-9933 - H: 431-3445 Kt: 630790-2440 rafn@alhoennun.is - www.alhoennun.is Verkhelti:			
ÍÐNADARHÚS			
Heimilisfang: ÁLHELLA 7			
Verksmiðja: BURÐARÞOL			
Landnúmer: 207926	Staðgreinir: 1000-01-96700010	Blöðustær: A1	
DEILI Í SÖKKLA OG STAÐSET FESTIT.			
Samþykkt:	Kt: 090157-2489		
Hamnað af: RPS	Mælikvæði:	1 : 10	
Teknað af: RPS	Dagsetning:	03.11.2016	
16-152		204	
Verknúmer	Svæði	Afangi	Abrygd
Númer	Útgáf		

HÖNNUNARÁSKILUR SÉR ALLAN RÉTTA TERNINGUM - FÓLULÖSUN ER HÁR SKRIFLEGS SAMÞYKKT