




A LÓDRÉTT DEILI
707 MKV. 1:5

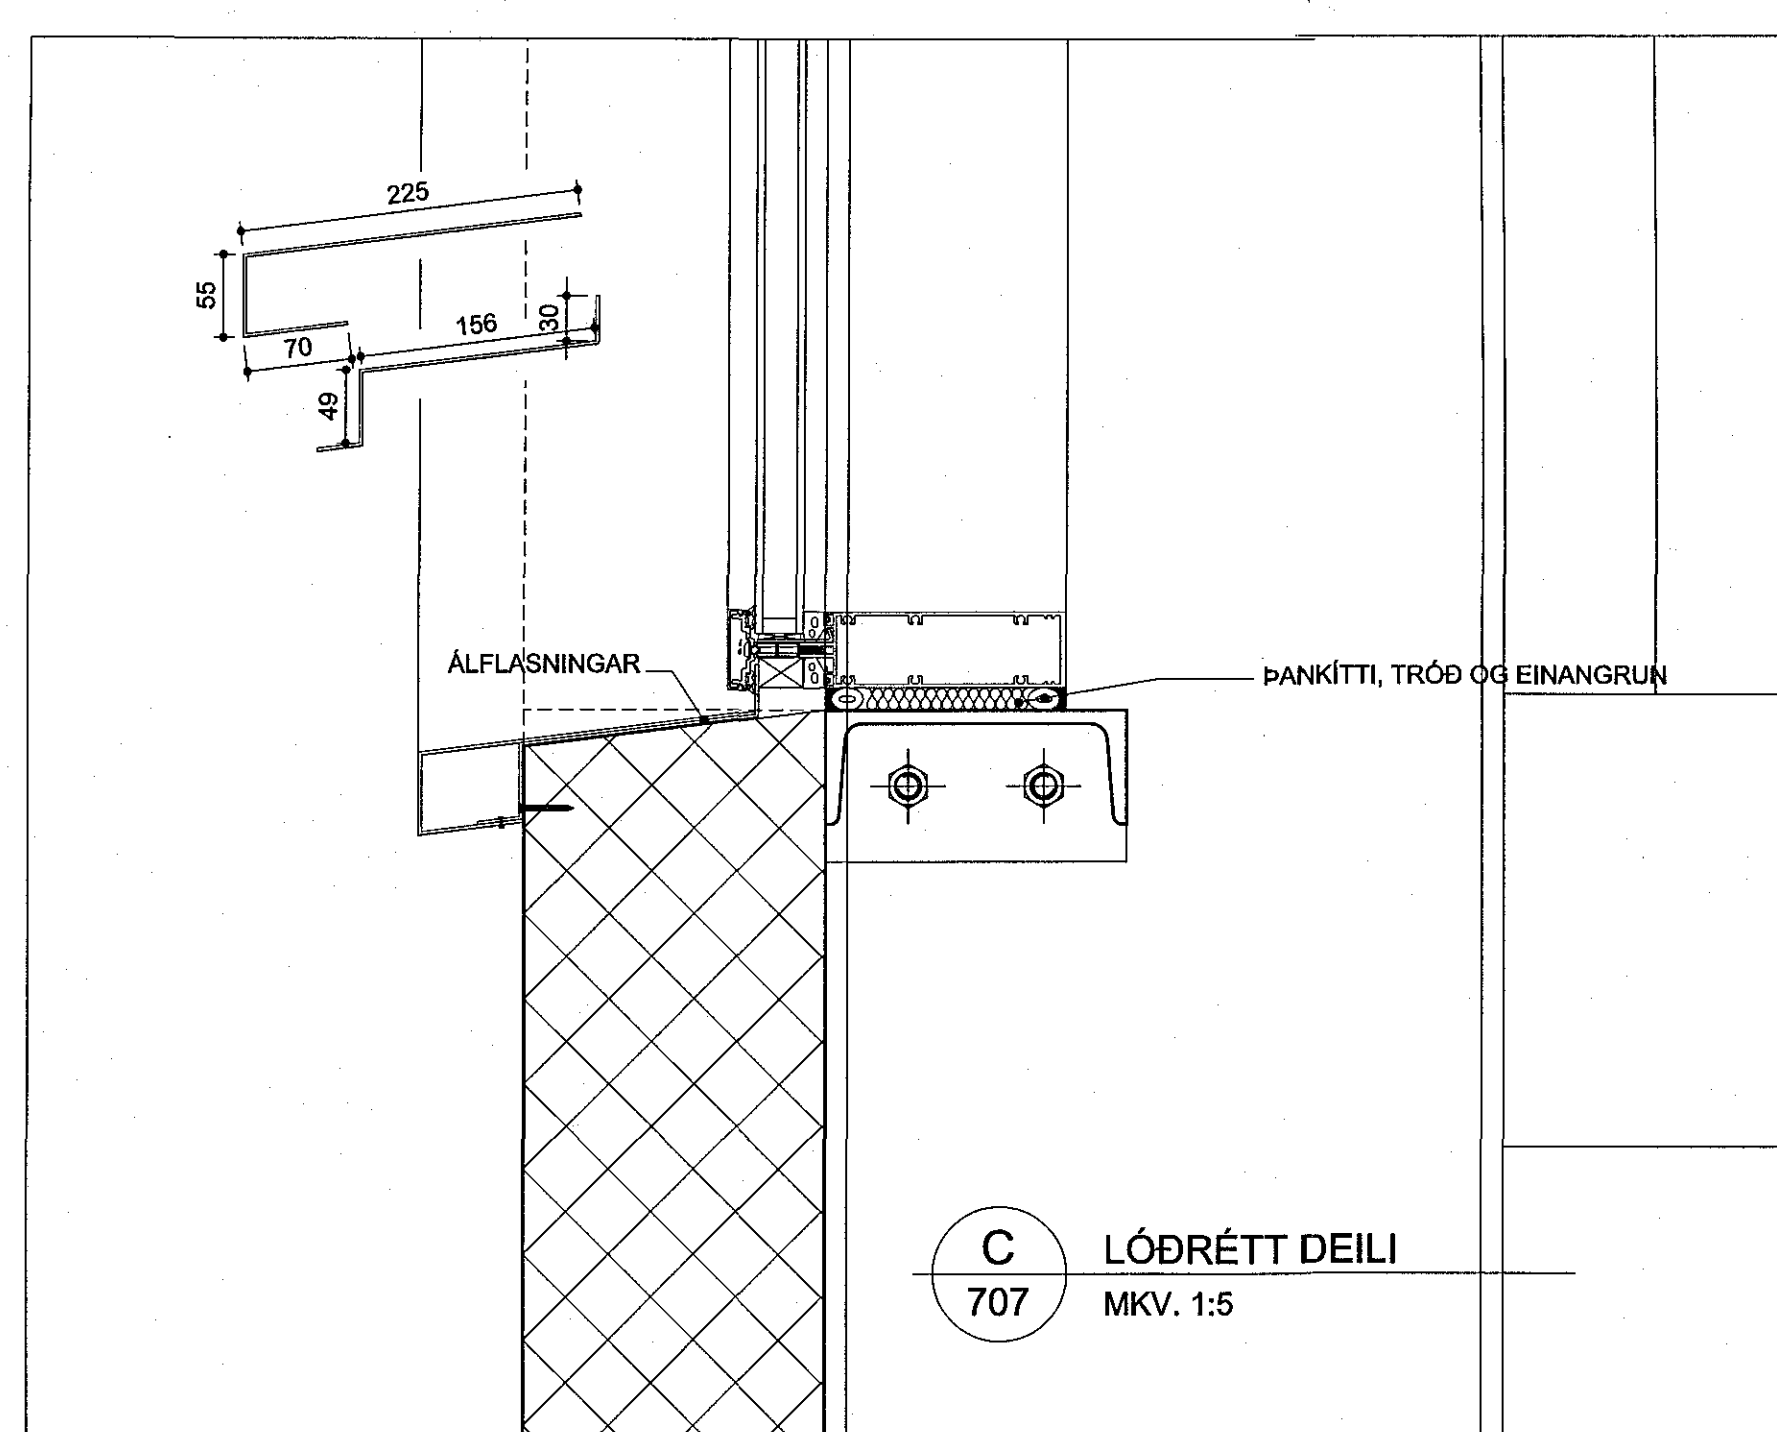


C LÓDRÉTT DEILI
707 MKV. 1:5

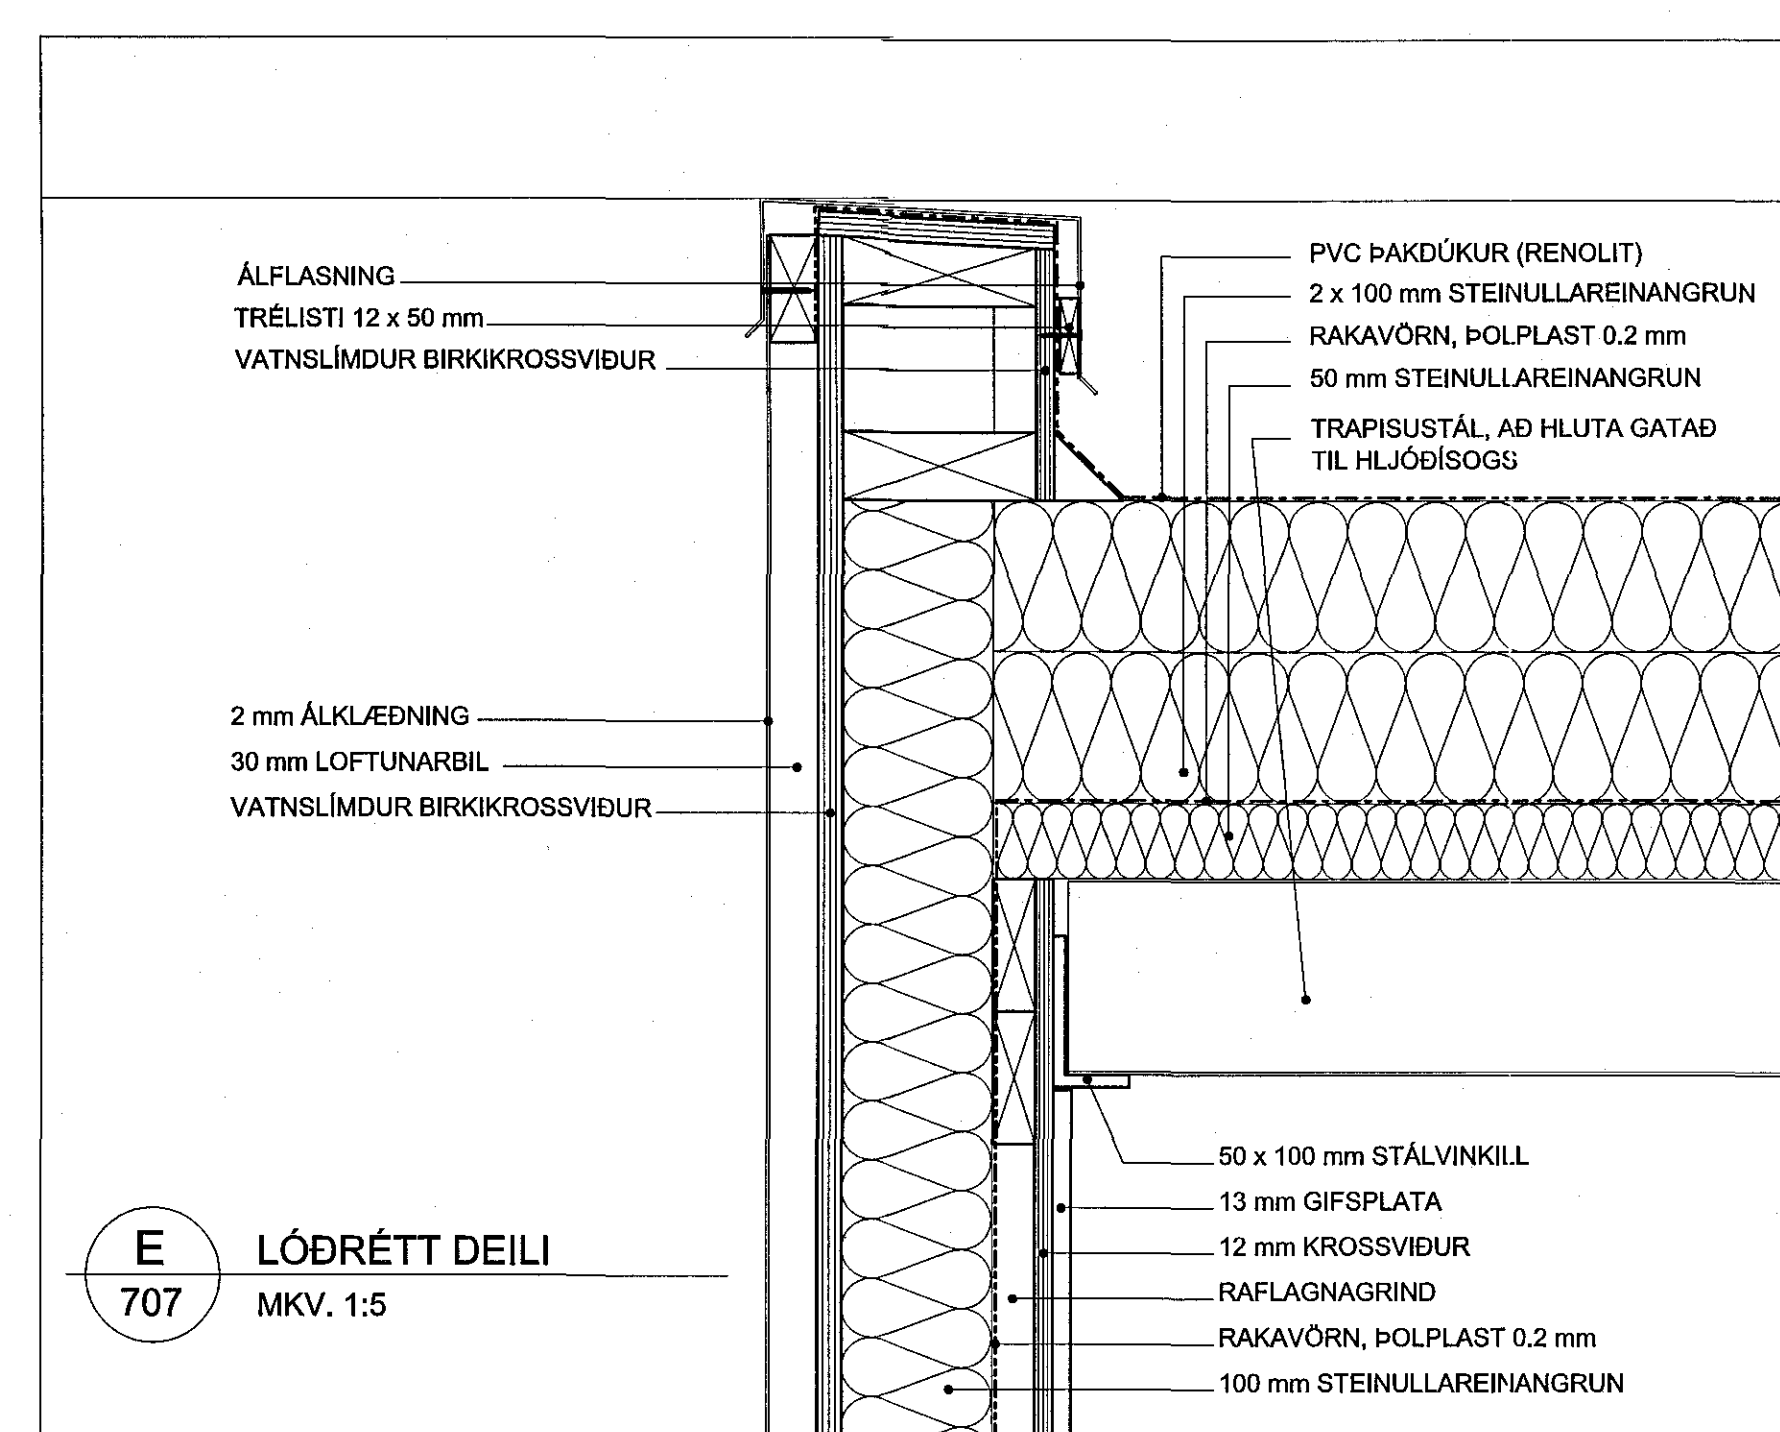


E LÓDRÉTT DEILI
707 MKV. 1:5

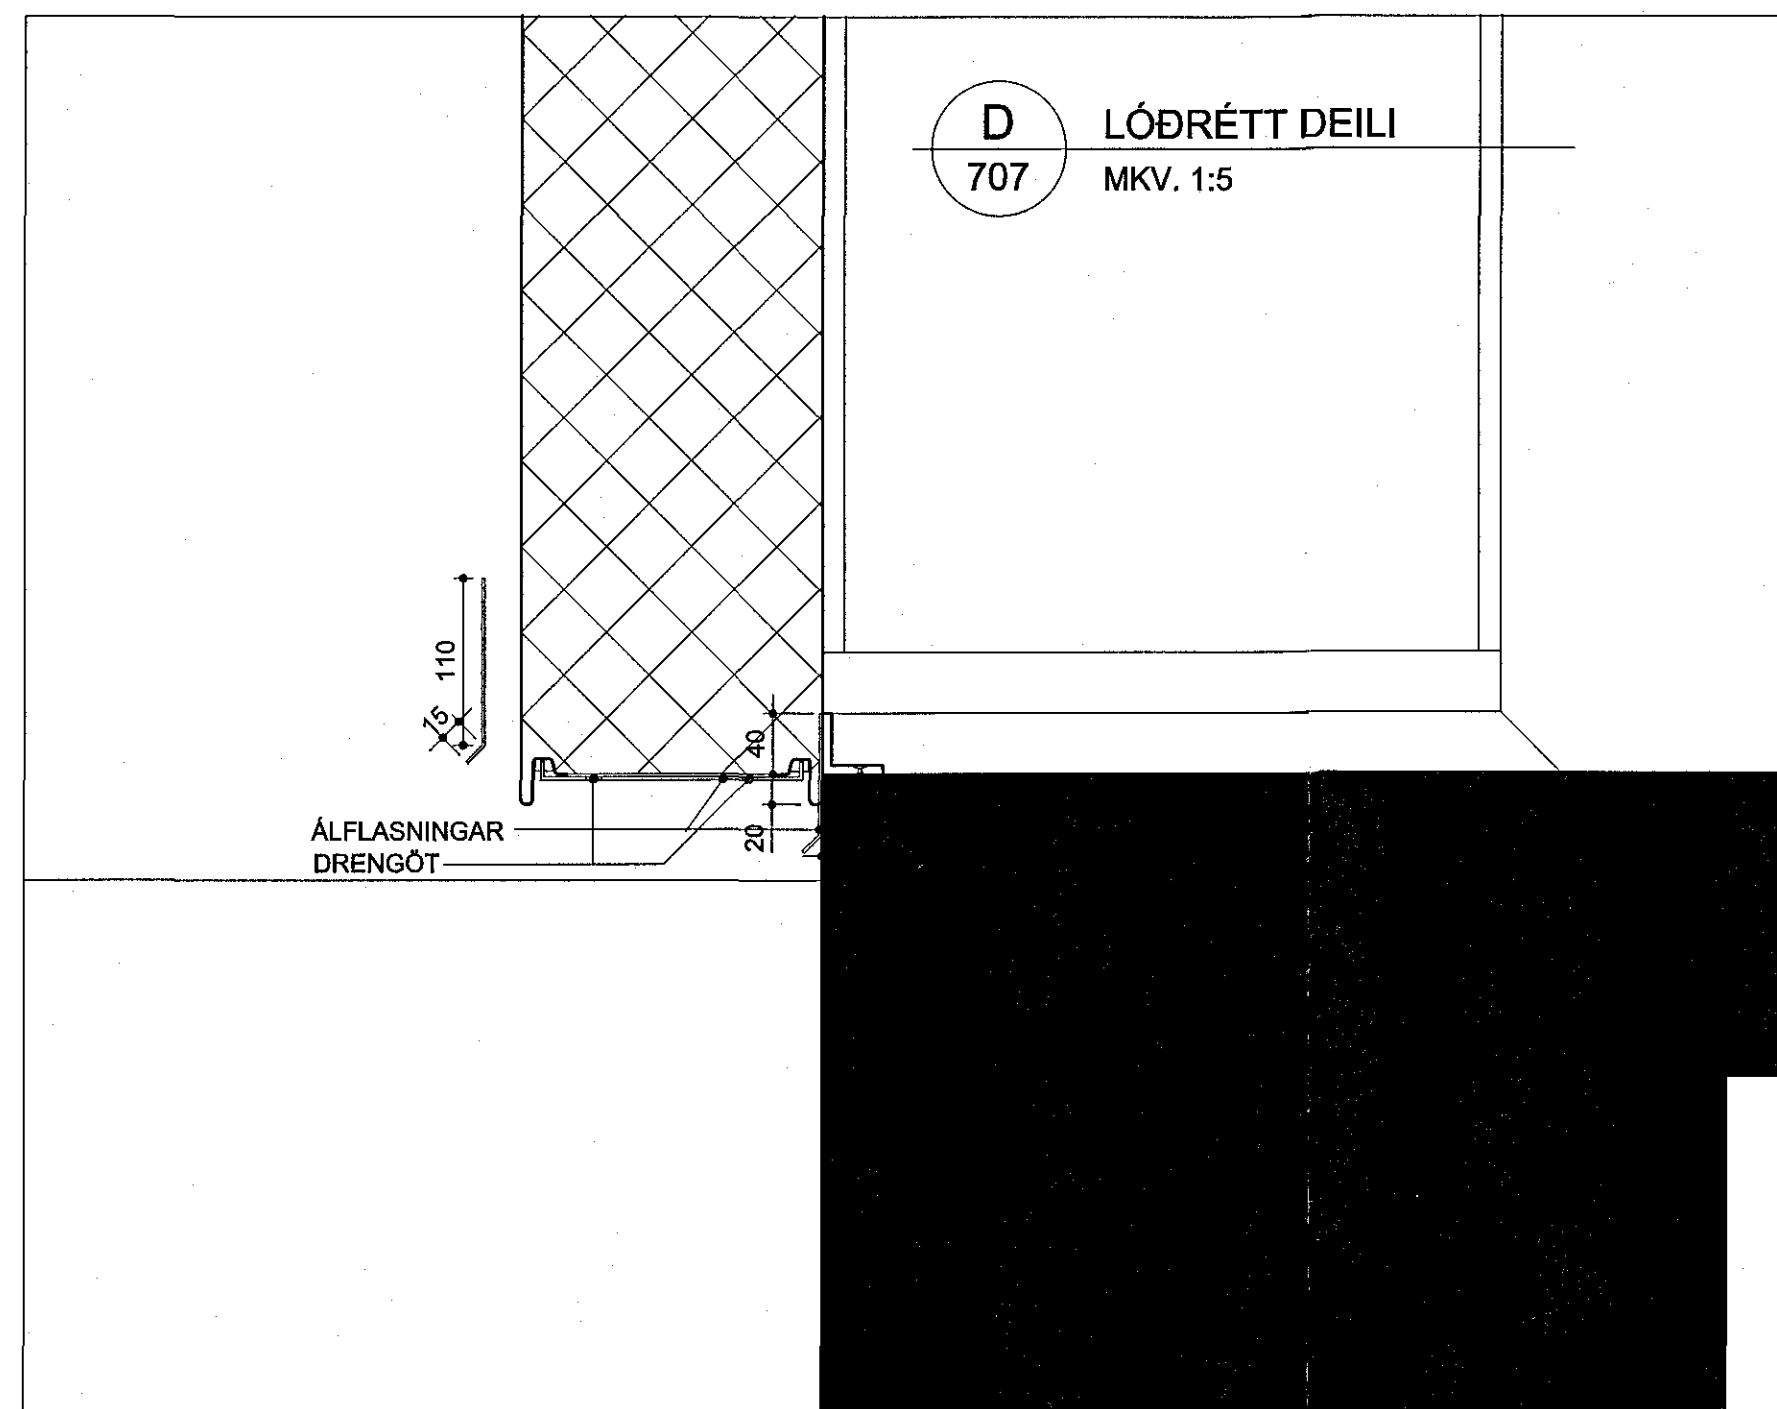


D LÓDRÉTT DEILI
707 MKV. 1:5

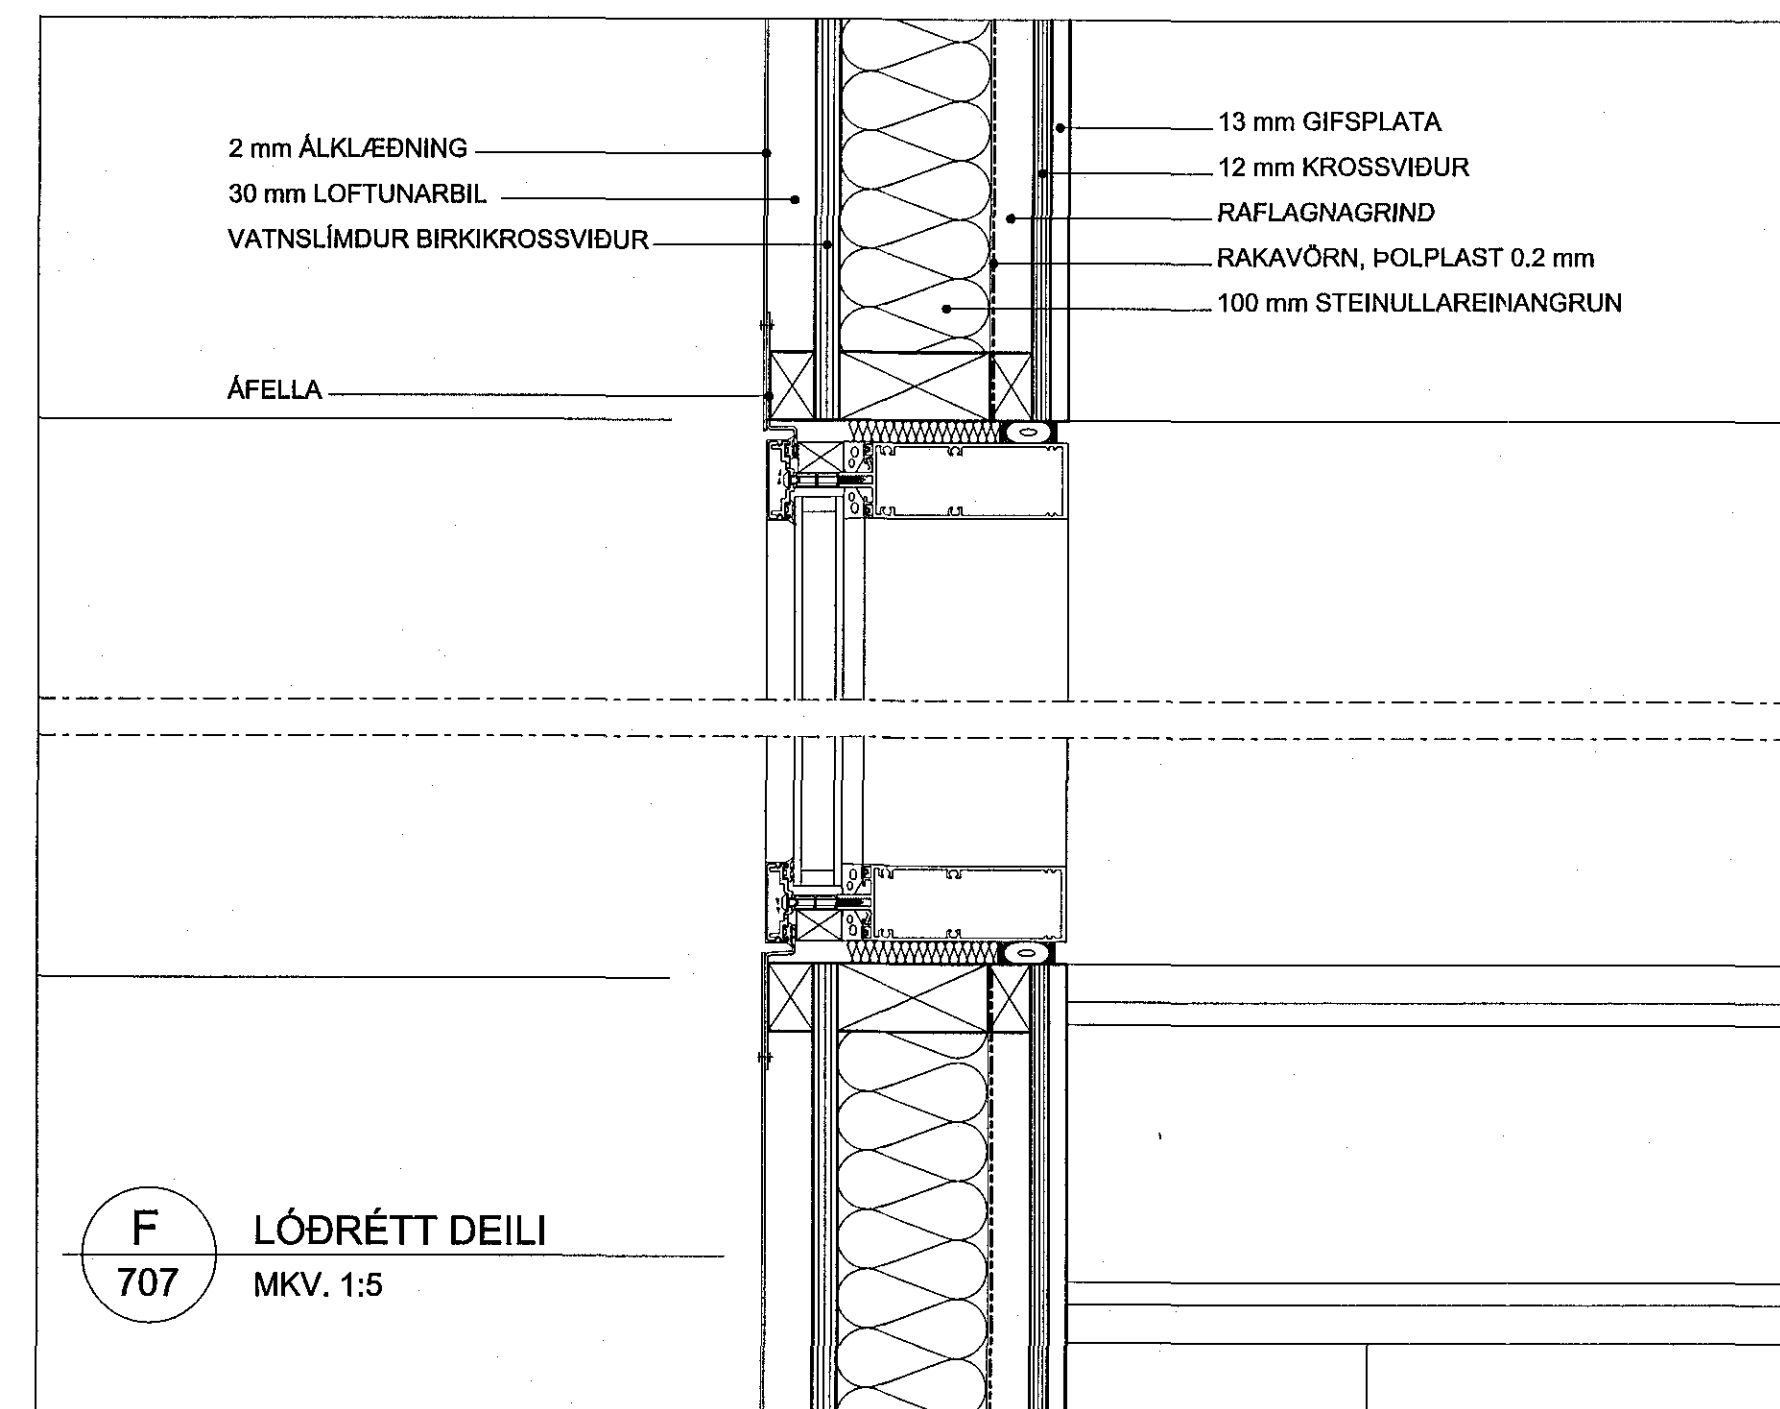


F LÓDRÉTT DEILI
707 MKV. 1:5

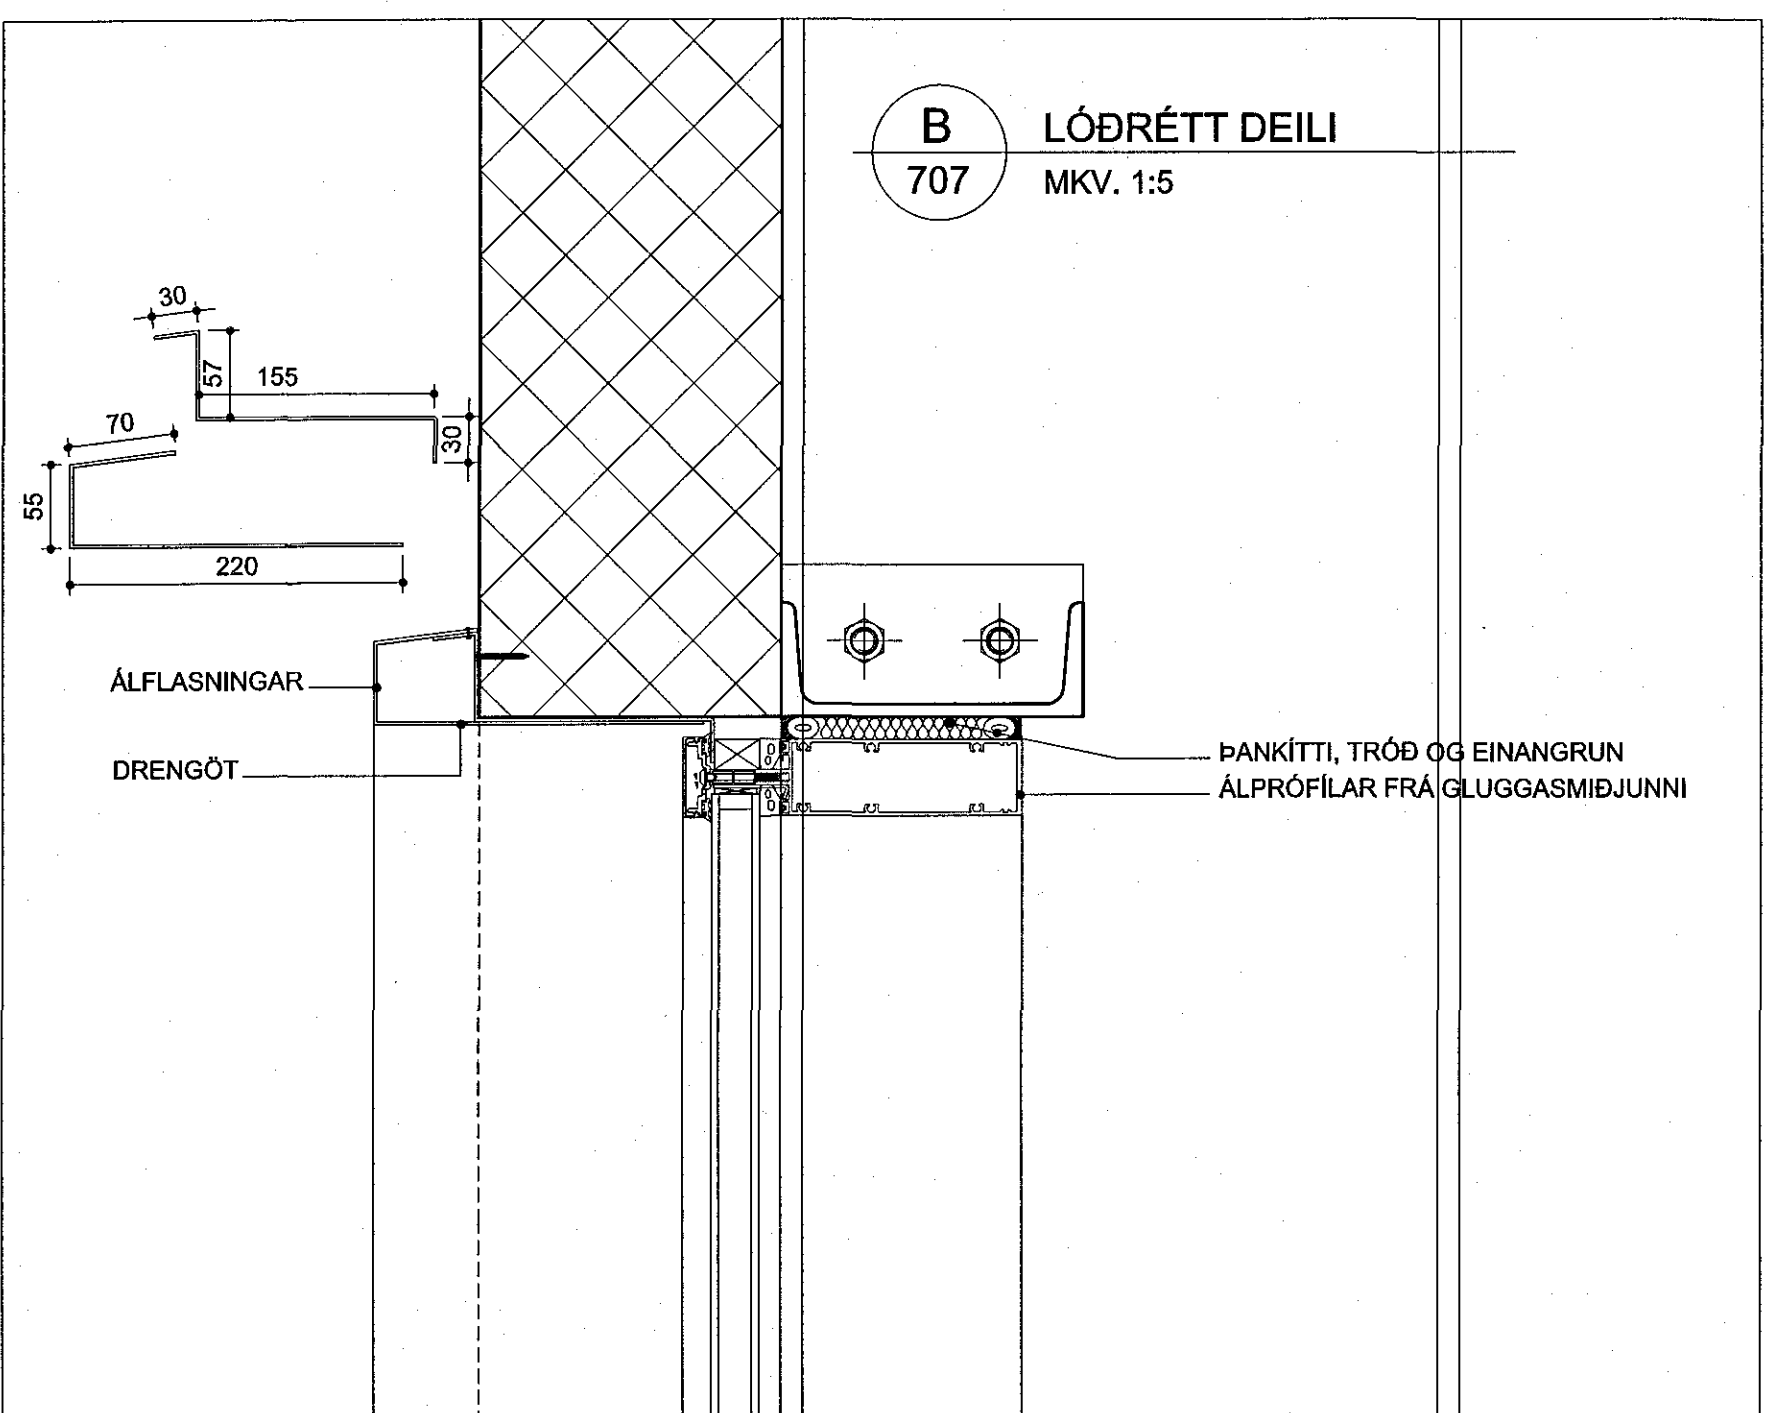

B LÓDRÉTT DEILI
707 MKV. 1:5

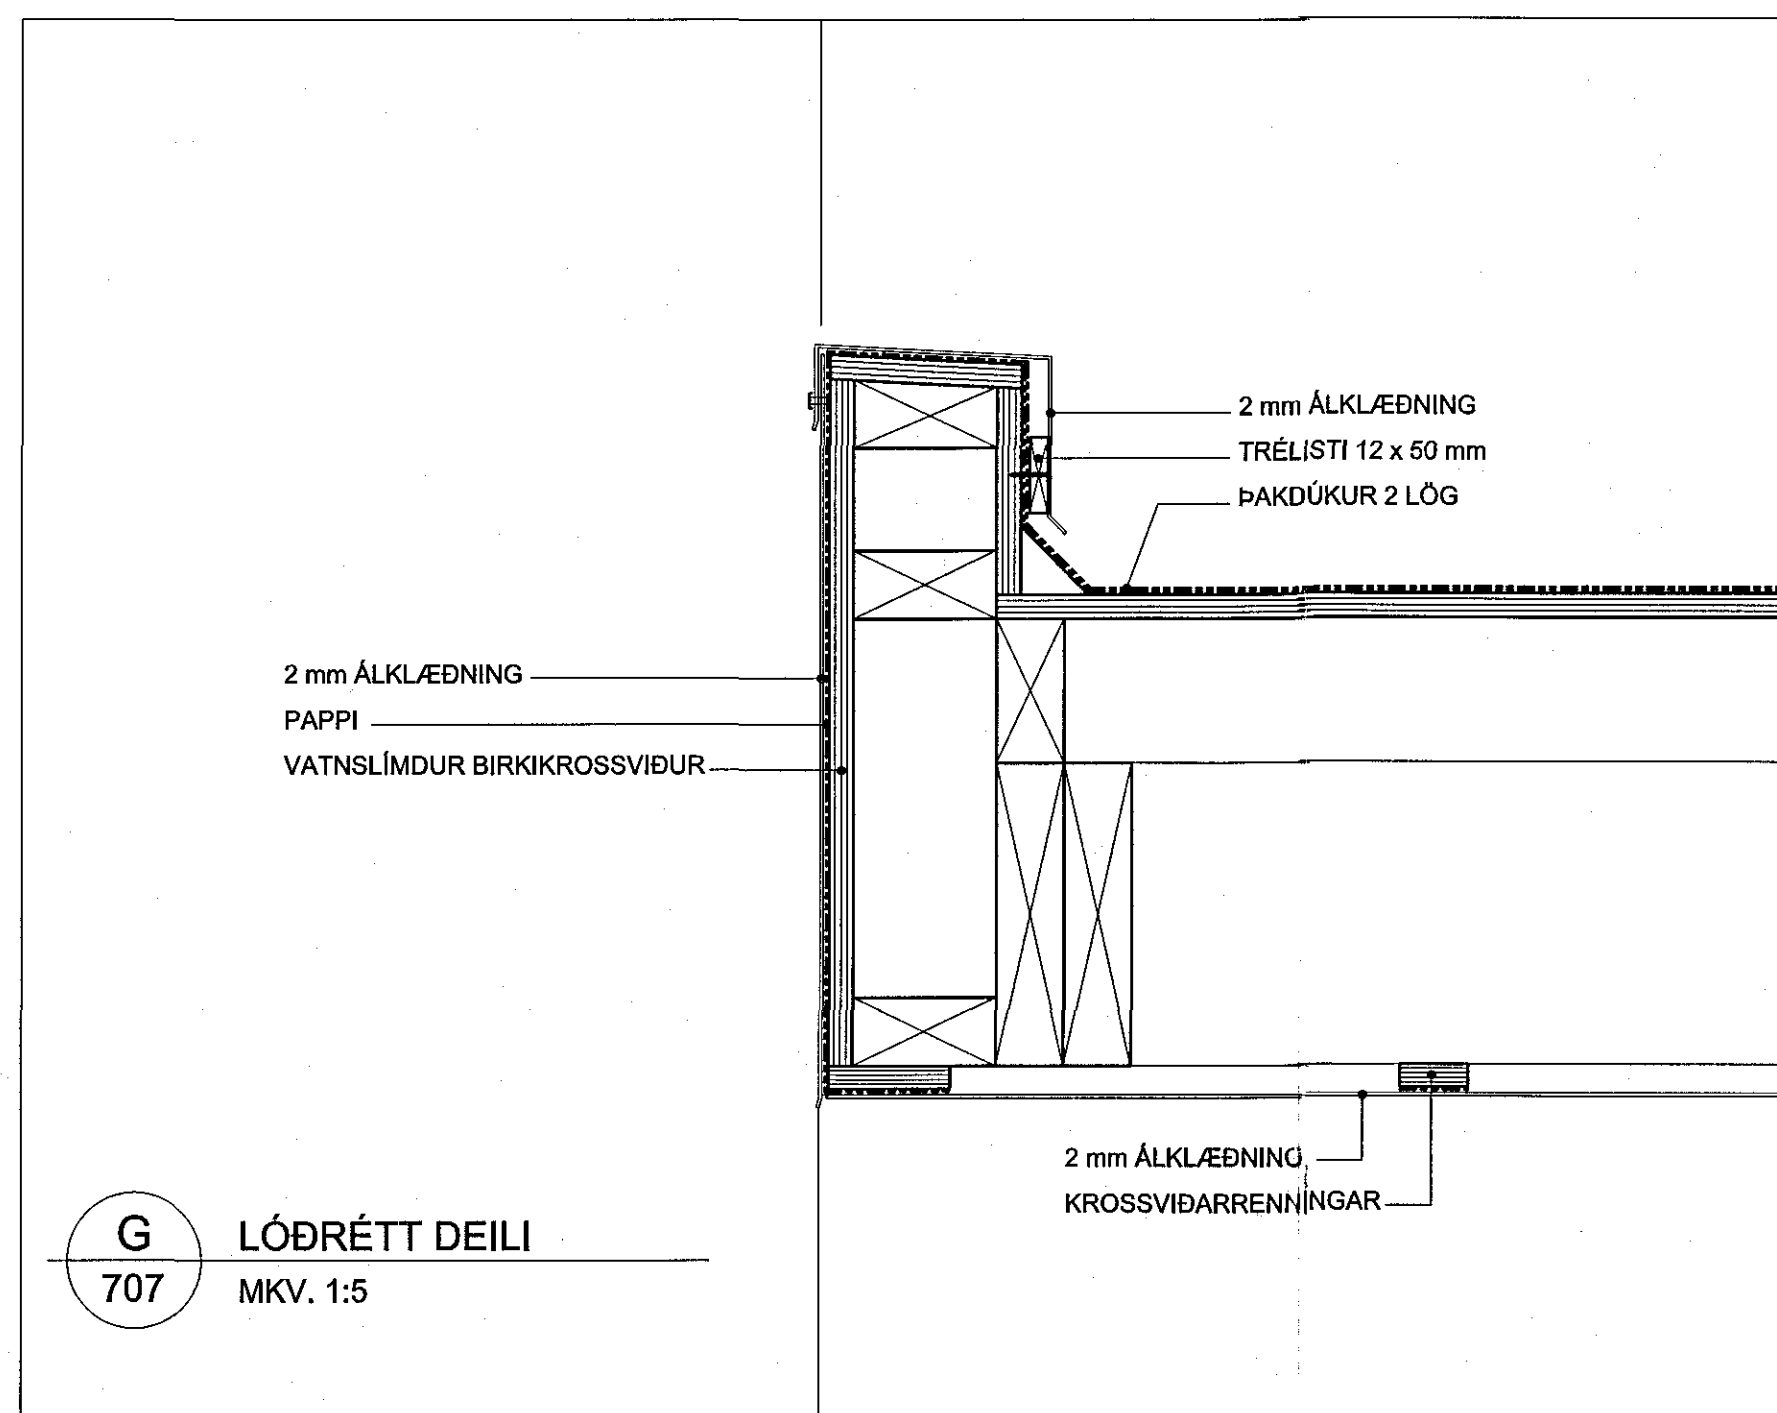

G LÓDRÉTT DEILI
707 MKV. 1:5

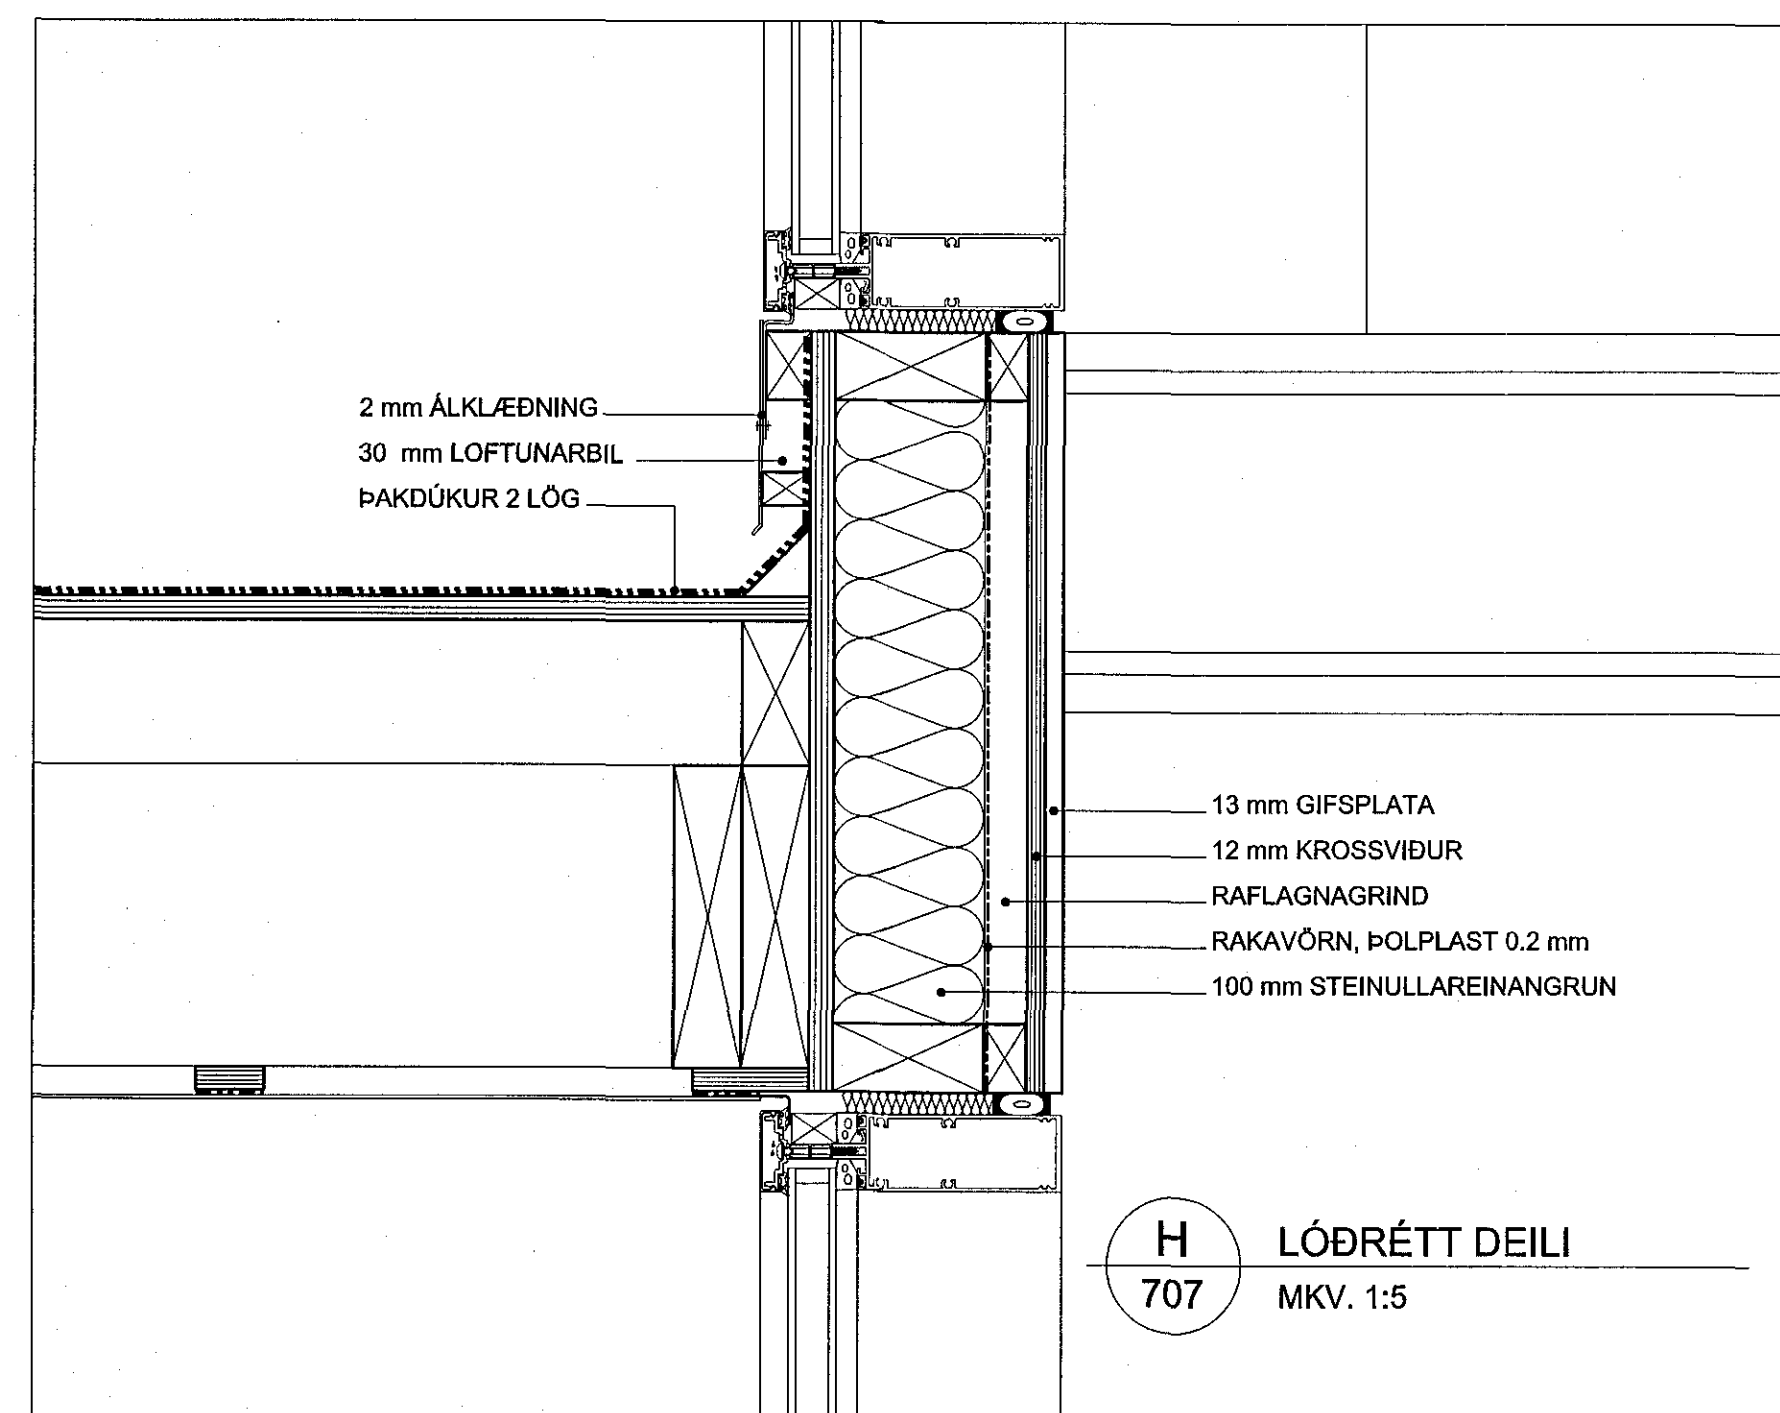

H LÓDRÉTT DEILI
707 MKV. 1:5

Samþykkt þann
26 MAY 2017
Byggingarfulltrúinn í Hafnarfirði
F.h. Sigurður Steinar Jónsson

| Endurskoðun | Dagur | Tekni Vfr. |
|-------------|-------|------------|
| H: | | |
| G: | | |
| F: | | |
| E: | | |
| D: | | |
| C: | | |
| B: | | |
| A: | | |

ICELANDAIR ÞJÁLFUNARSETUR
FLUGVELLIR 1 HAFNARFIRÐI
FLUGHERMABYGGING
LANDNÖMUR 222263
VERKKAUPI: Ísleigilfr
KÍ 630306-0350

FRÁGANGUR ÚTI

EFNI: LÓDRÉTT DEILI
MELKVARÐI: 1:5
FRUMSTÆRÐ BLAÐI: A1
TEIKNAD: ÓÓA
YFIRFARÐ: VERKNR: 1327
TEIKN. NR: 732
DAGSETNING ÚTGAFU: 03.04.2017
ENDURSK.: -

VAARKITEKTAR
VAARKITEKTAR IS
www.vaarkitektar.is

ÚTGEFANDI: Ólafur Óskar Axelsson
KT: 041251-3019

Tekning þessi er gælt út af undirrituðum fyrir hönd eignaða höfundarinnar. V/A Arkitektar ehf. Töknungrá má ekki setta með neðan hálft, að hluta af eða í heildin skilfraga höfuð höfundarinnar.