


12.12.117 27. 03. 2017


TÁKN - SKÝRINGAR

Samþykkt þann
21 JUN 2017
Byggingartulltrúinn í Hafnarvík
F.h. Sigurður Steinar Jónsson

GREINATAFLA T2 - T3 - T4 - T5 - T6 - T7 - T8 - T9 - T10

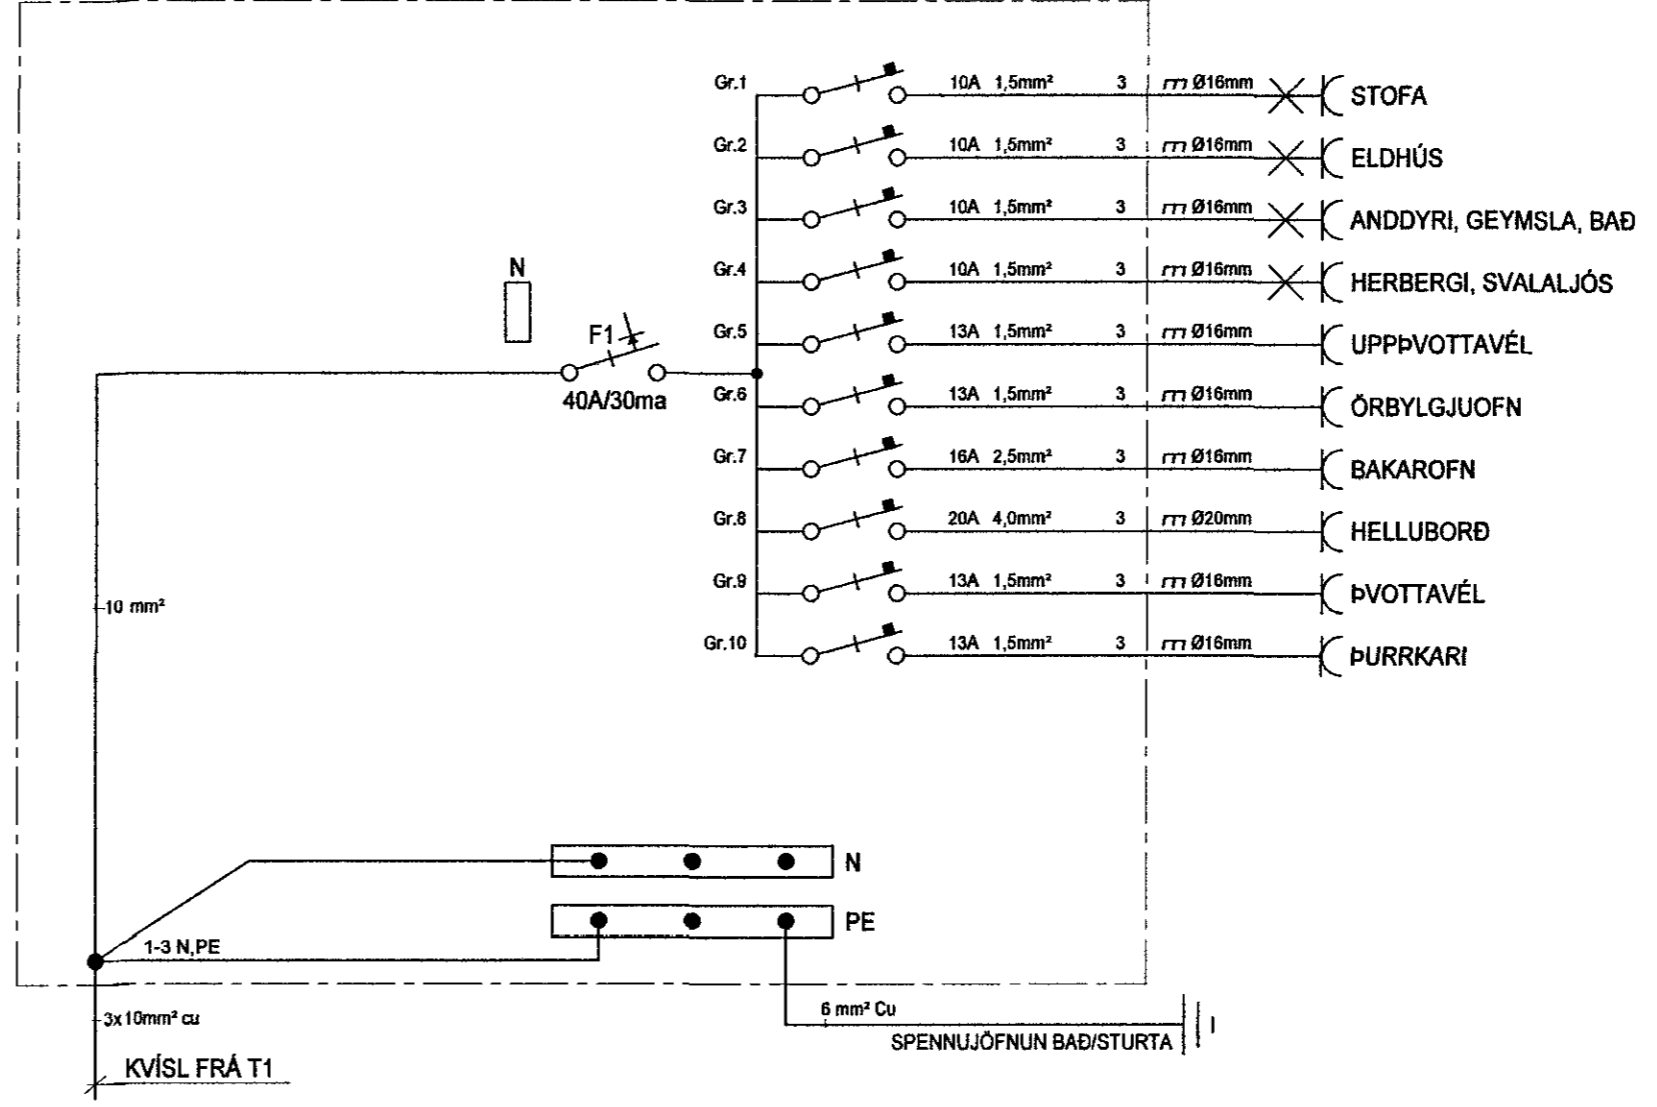

ADALTAFLA

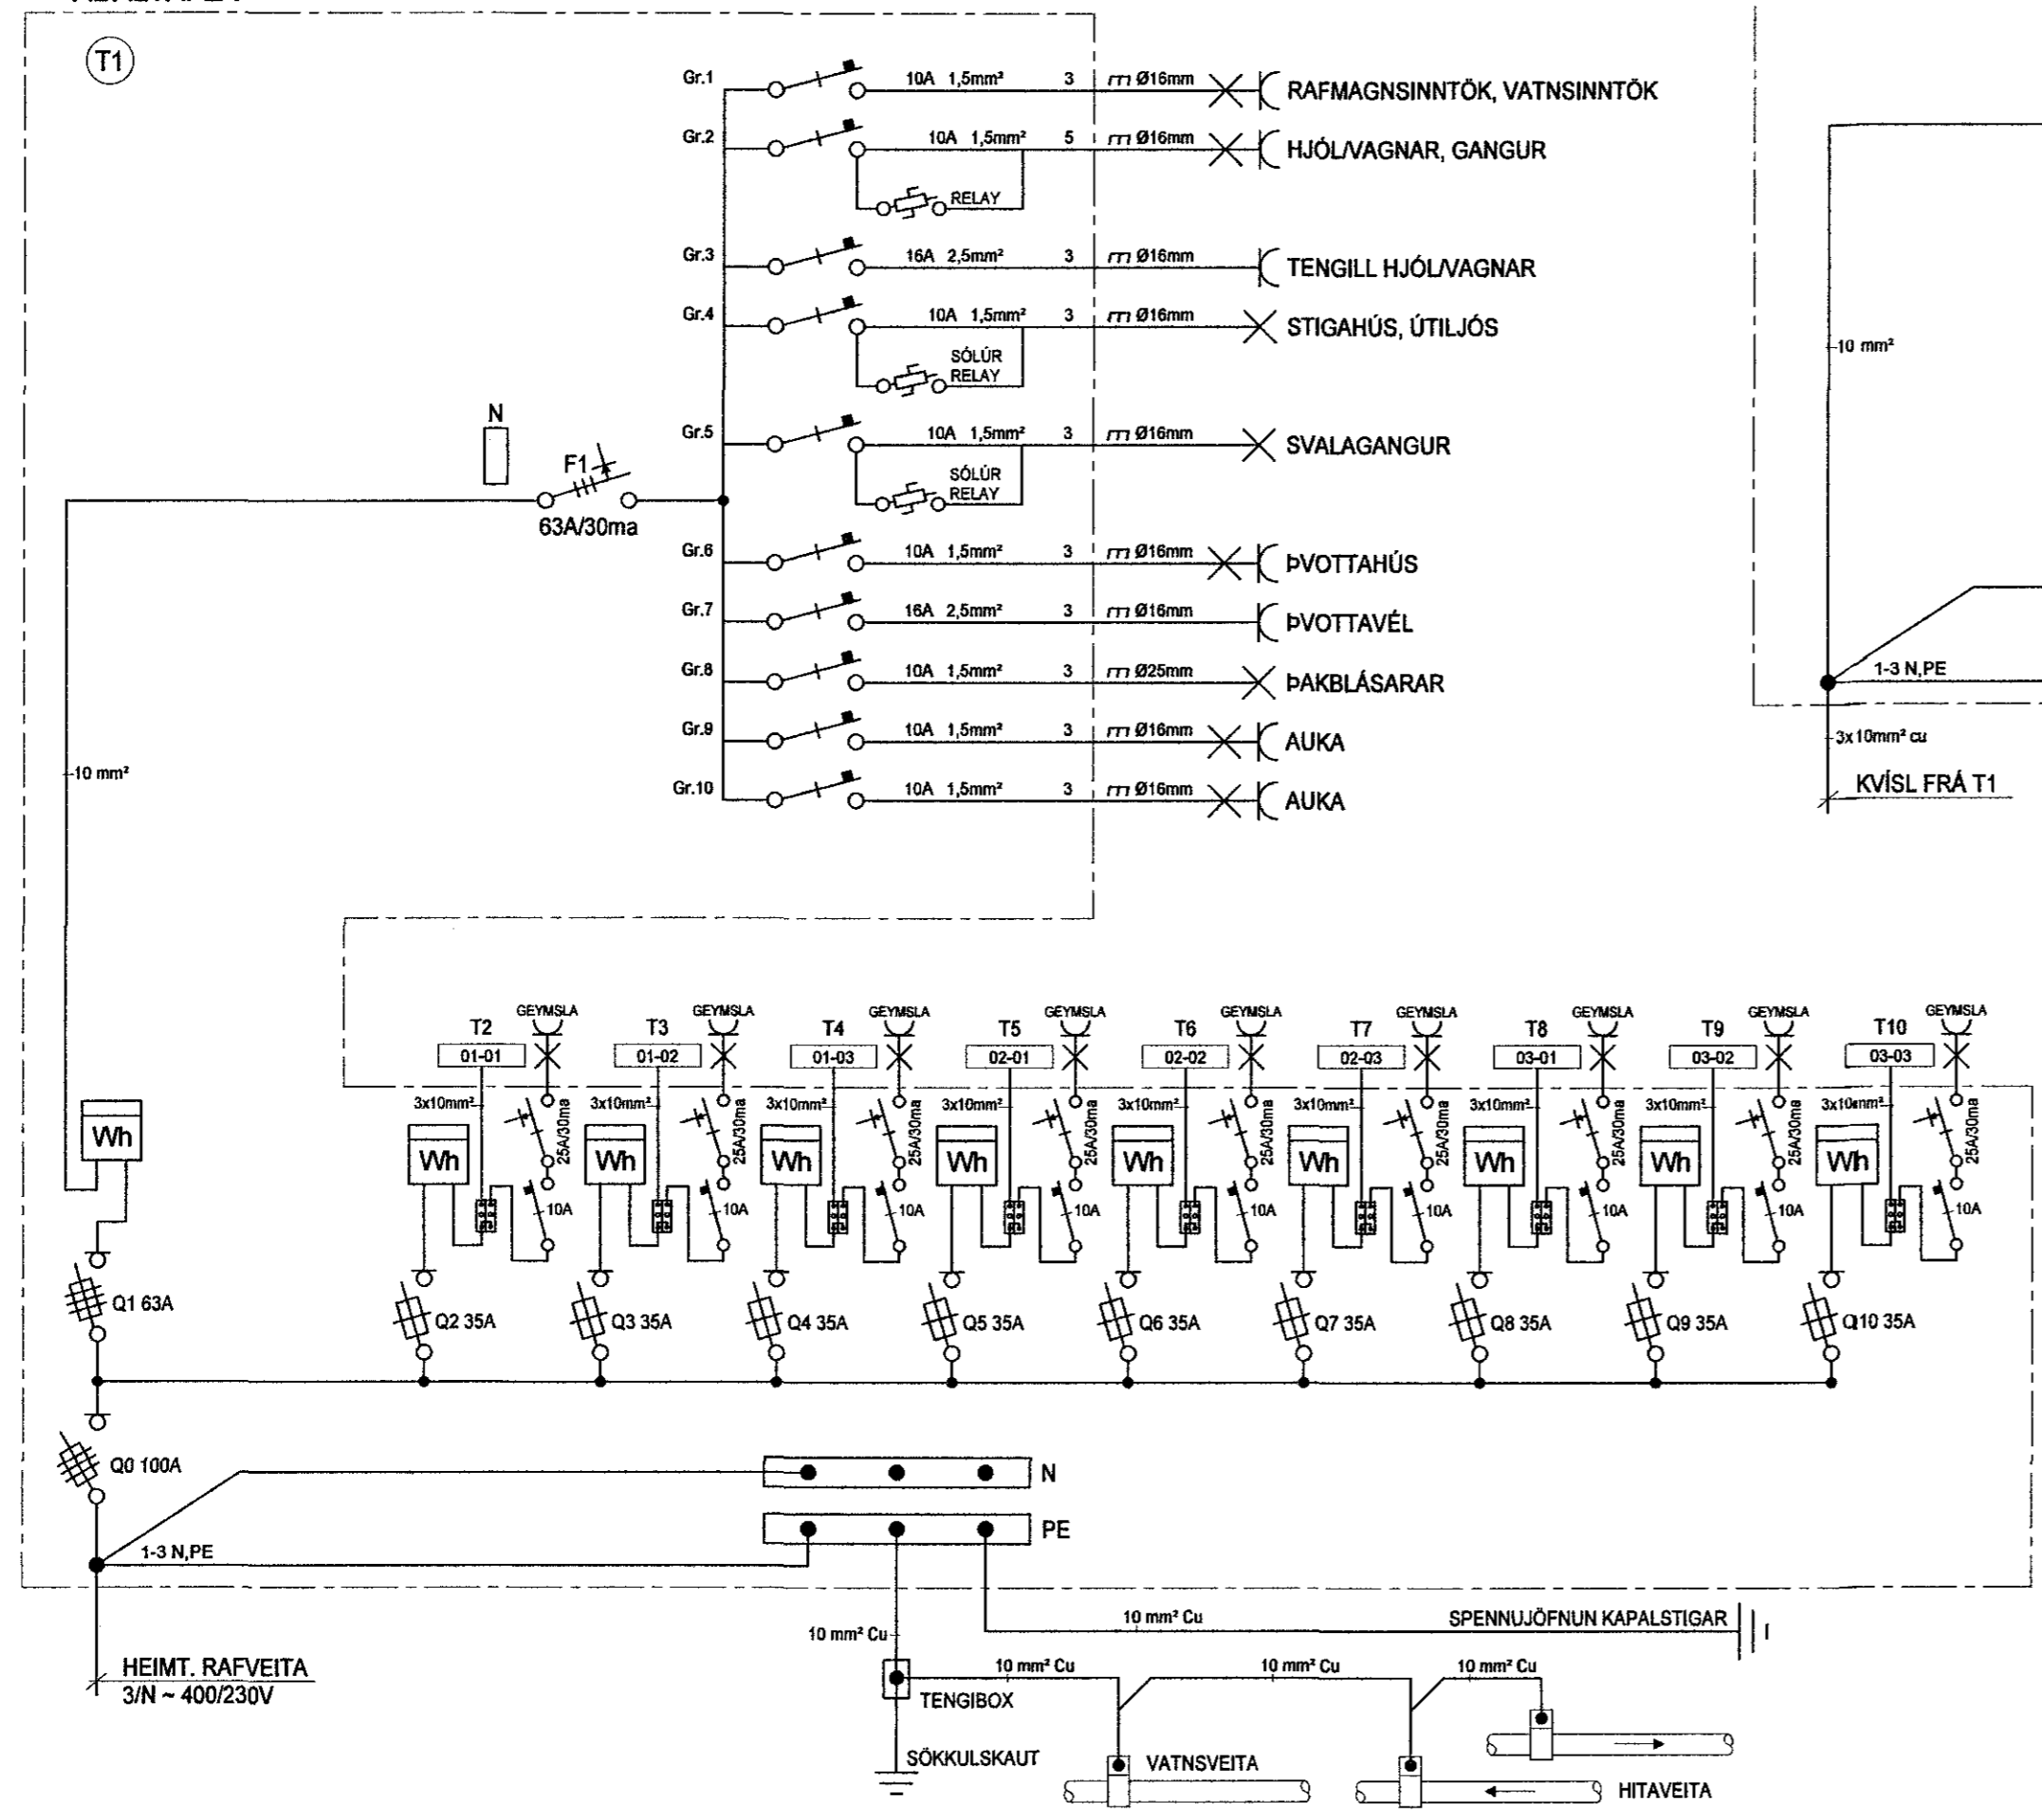

LX TEIKNISTOFA
Skiopholt 37, 108 Reykjavík, IS
+ (354) 568 8388
www.lumex.is
LUMEX
HELGI KR. EIRIKSSON KT. 110156-2789

Hönnun: HKE
Teiknað: PHS
Yfirfarið: HKE

Verkefni: BJARKAVELLIR 1D

Dags.: 16.12.2015
Mvk.:
Tölvuheiti: GRBJARKAVELLIR1D

Verkhlutur:
EINLÍNUMYNDIR

Teikning blað:
LX-RAF-11

Handwritten signature