
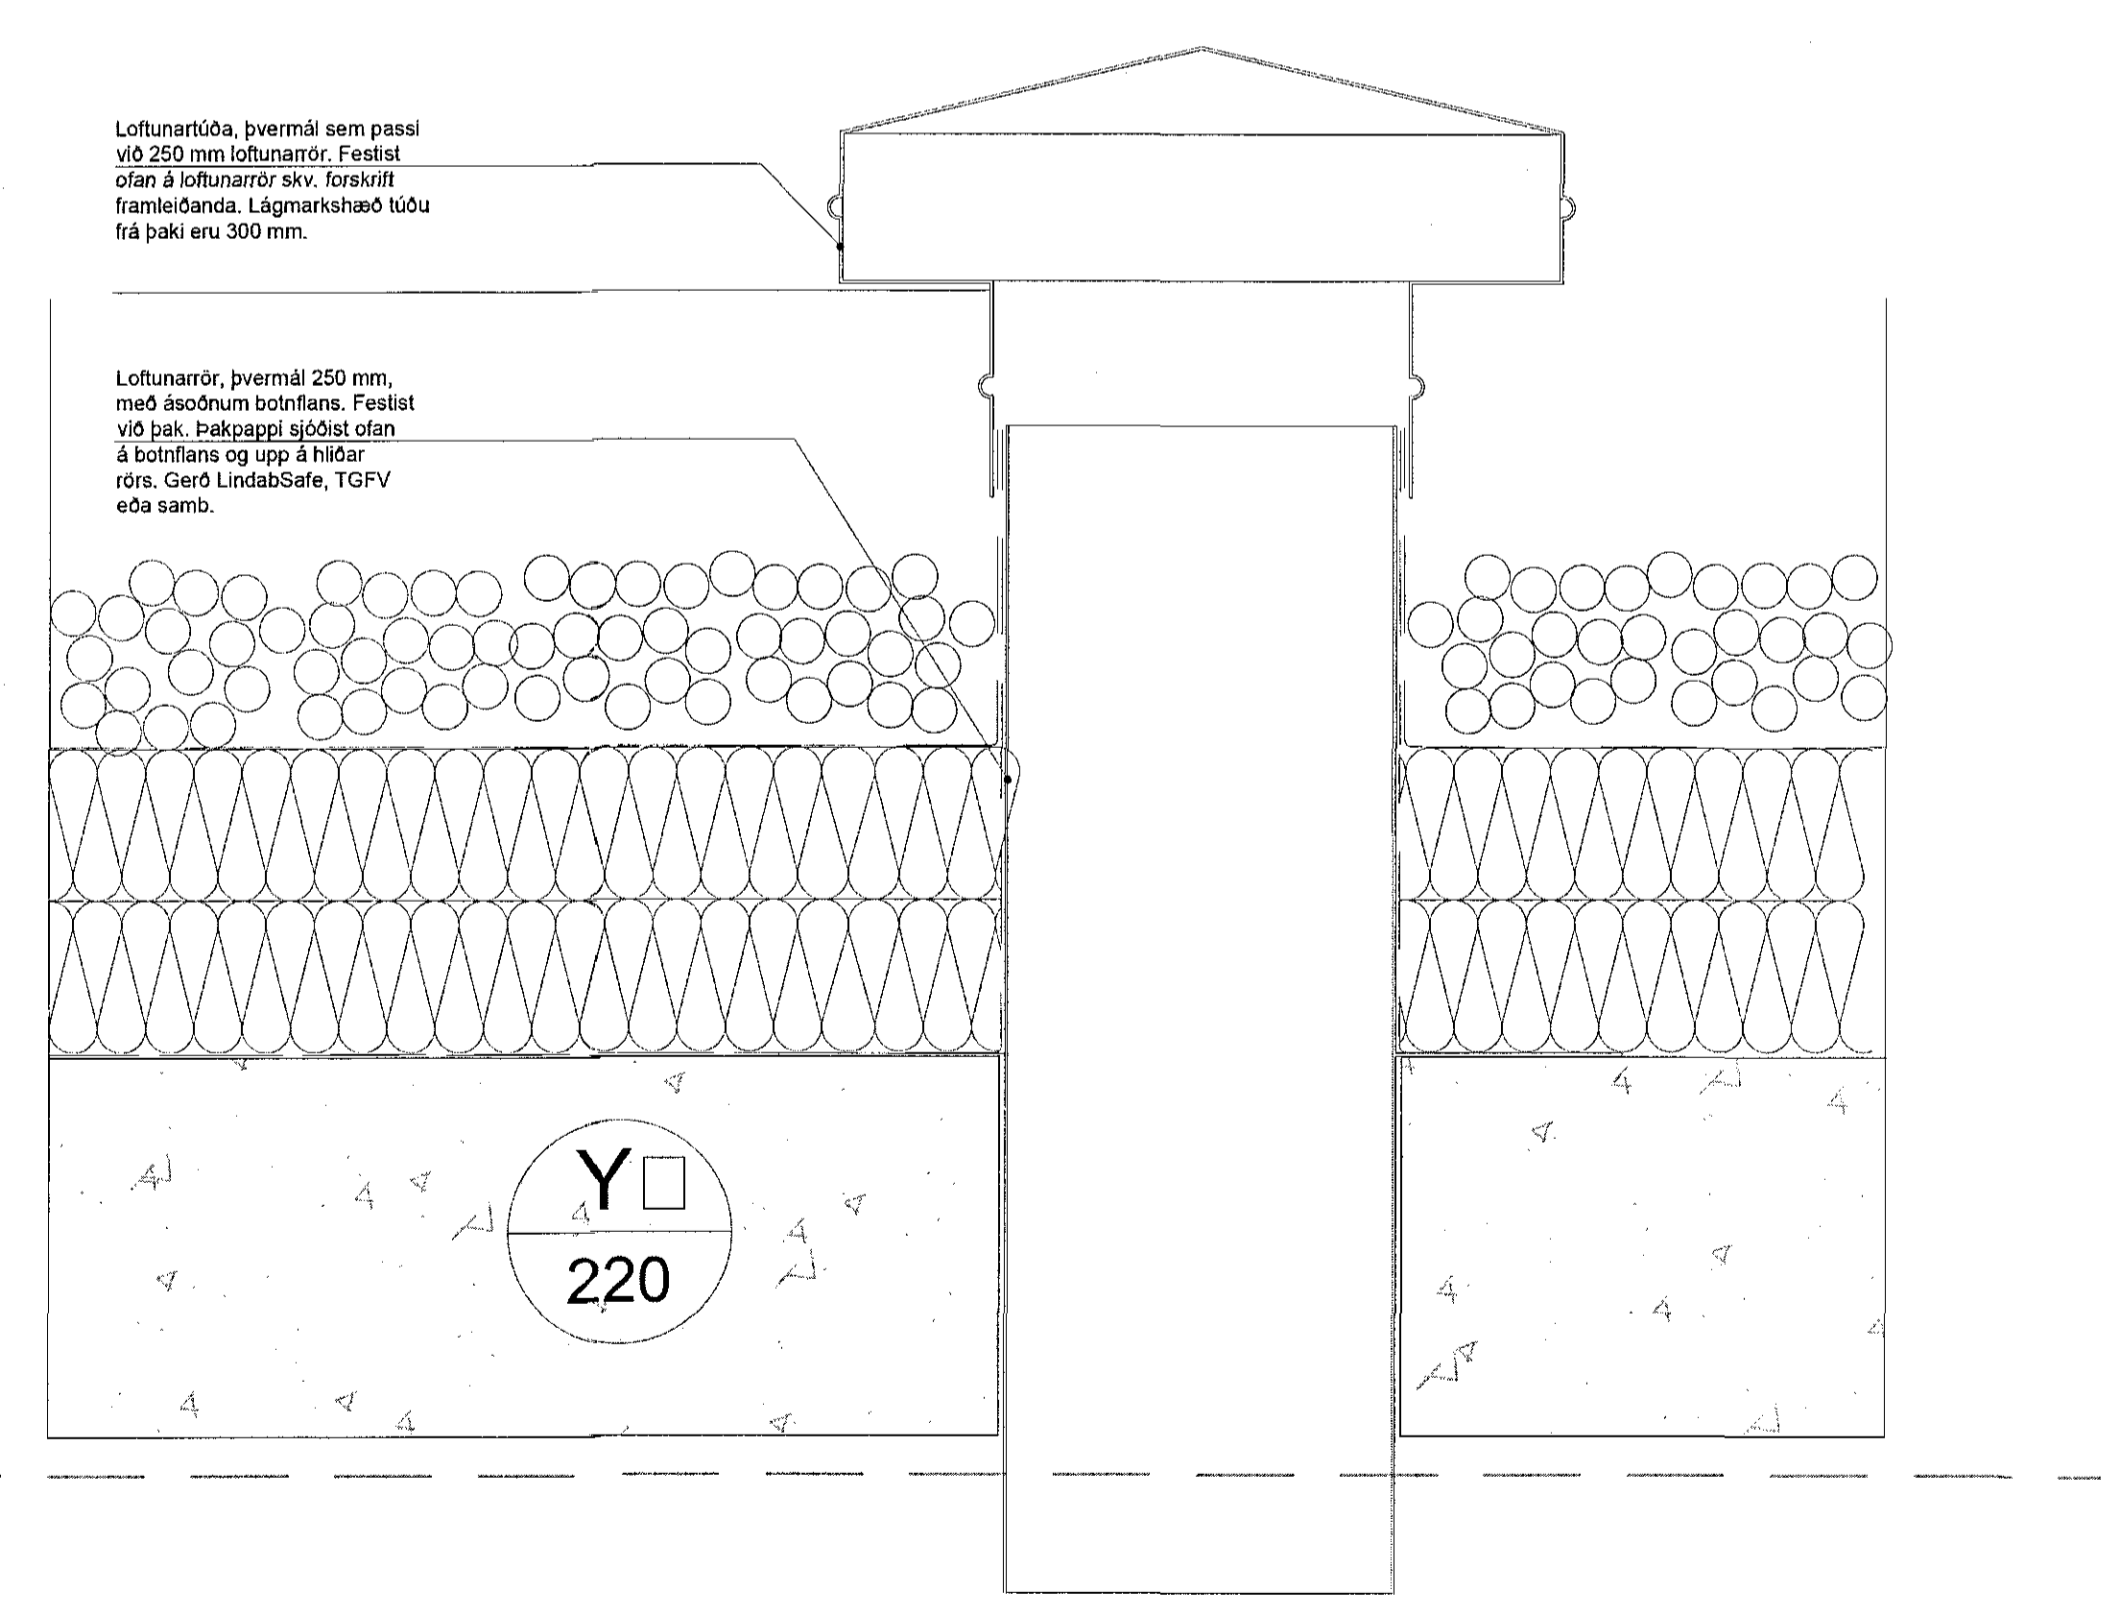
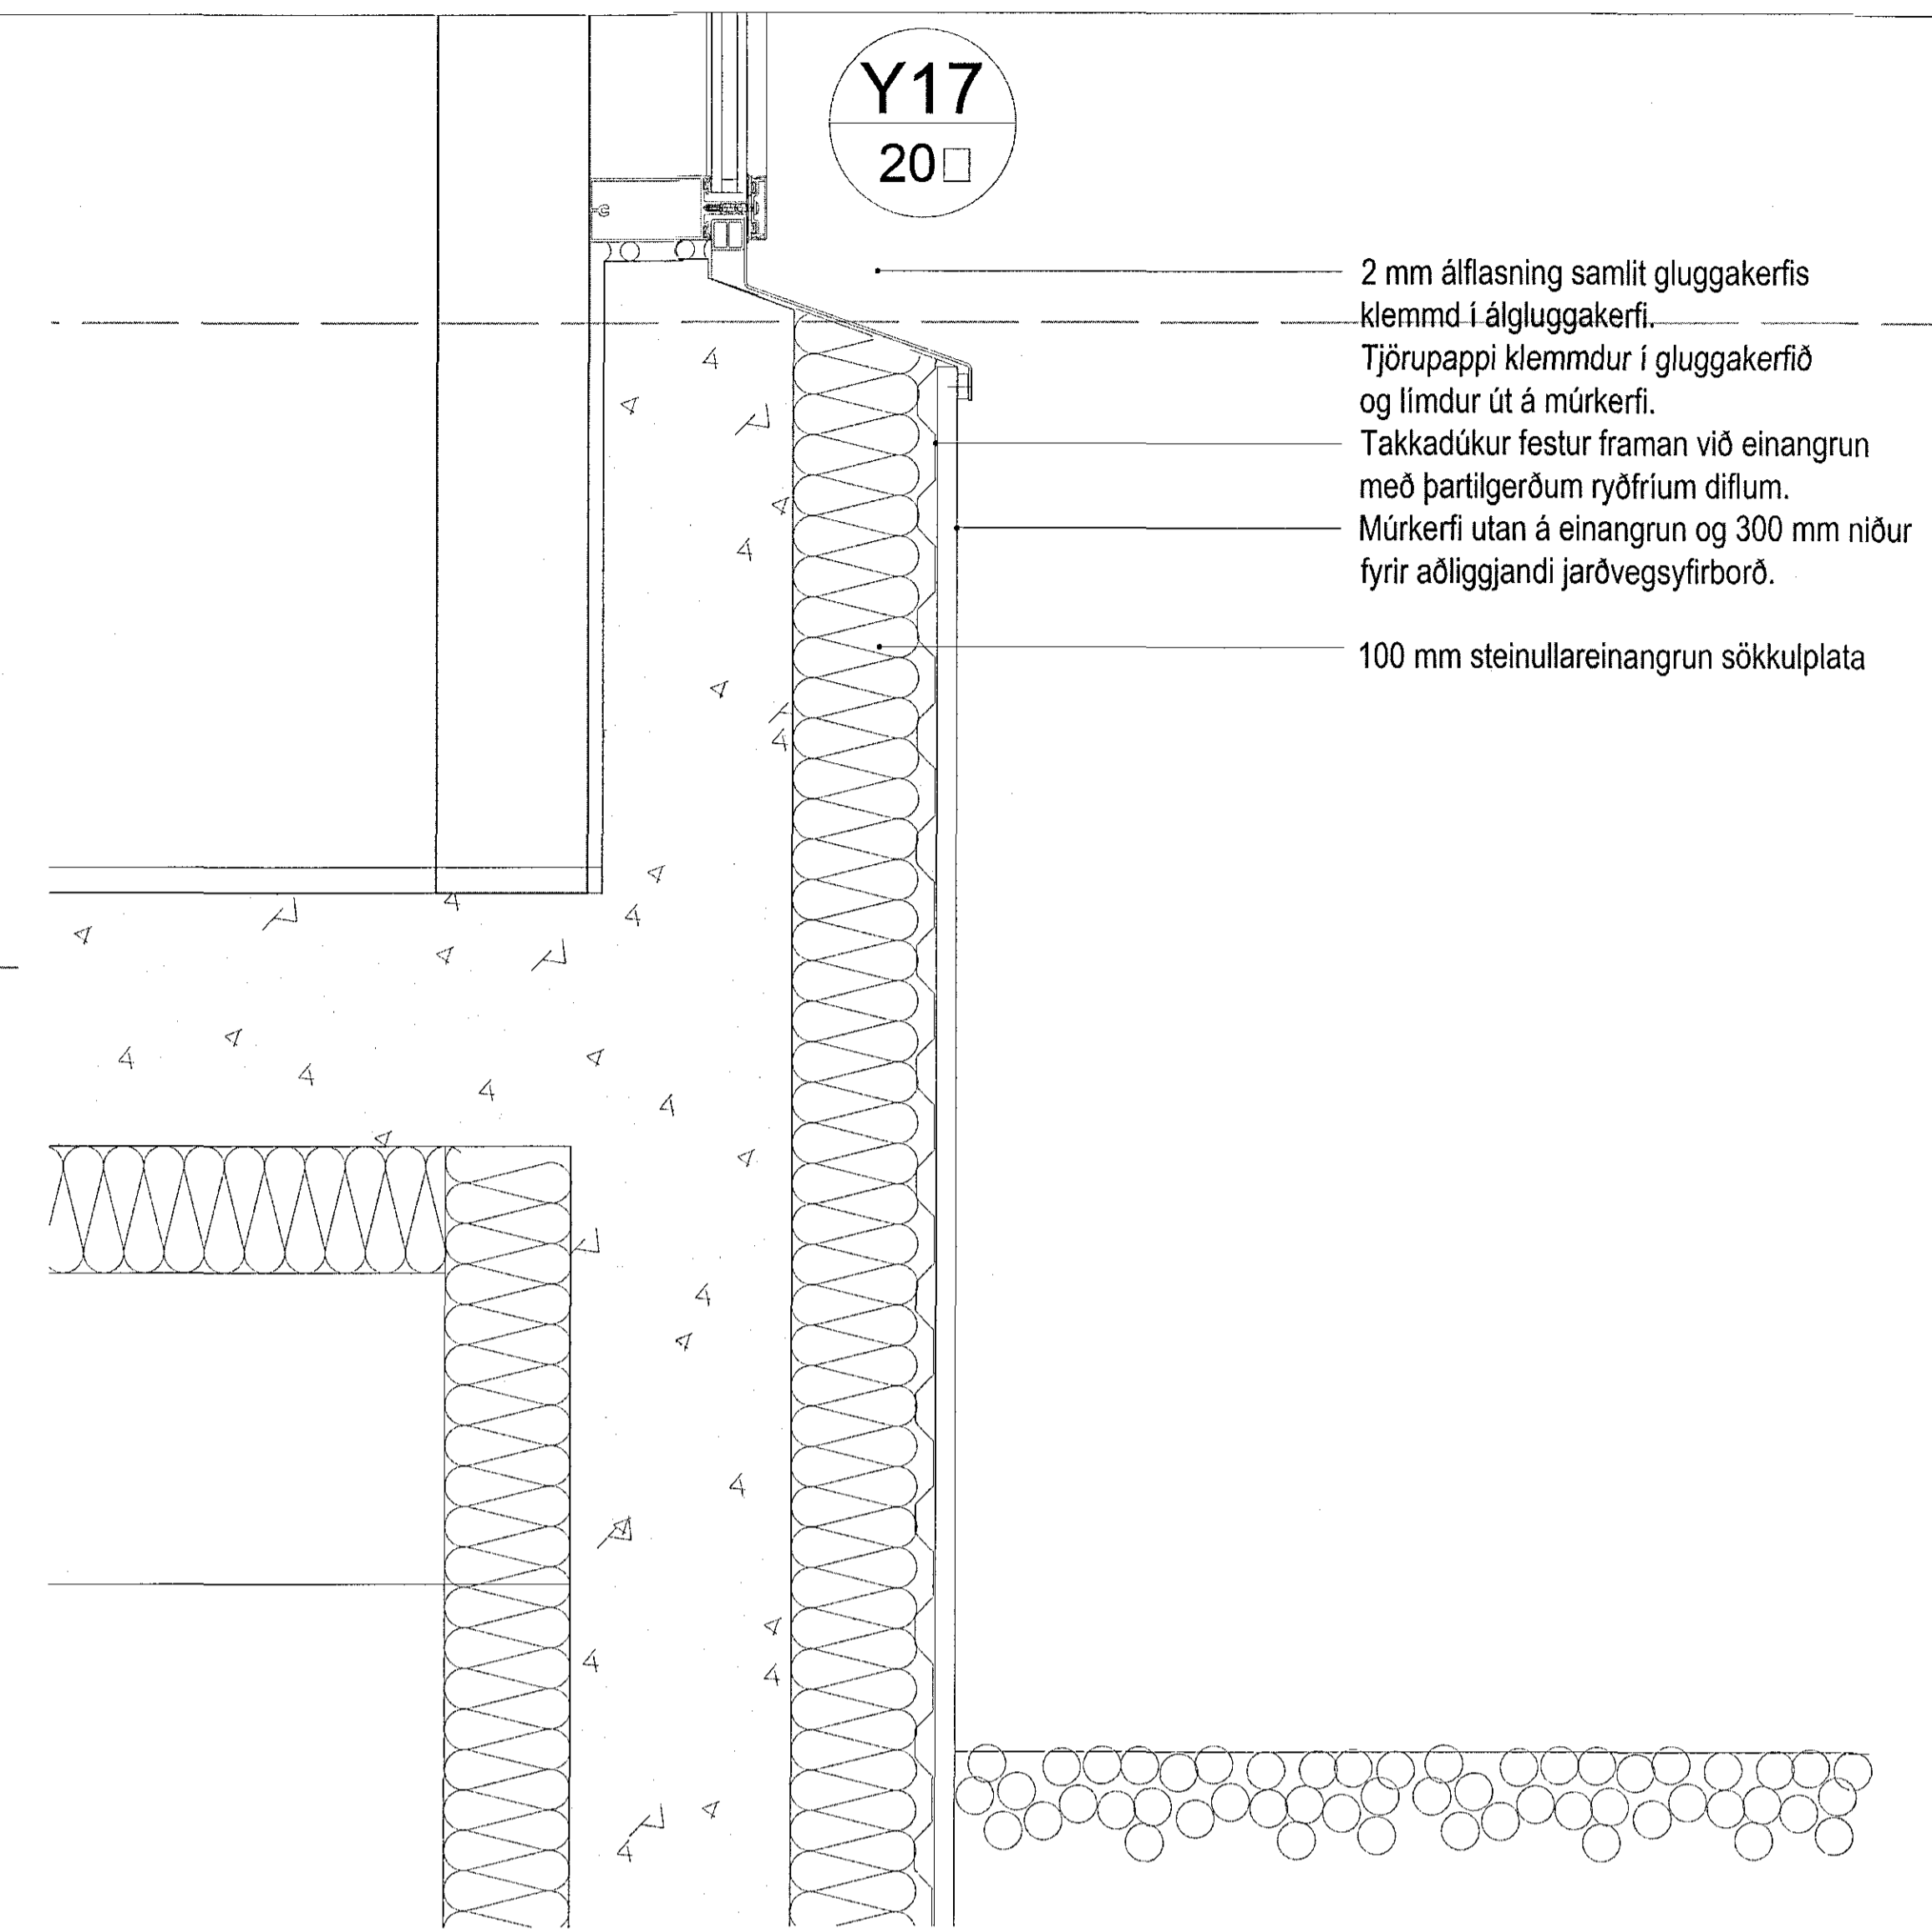


Samþykkt þann
21 JUN 2017
Byggingartilliturni í Hafnarfirði
F.h. Sigurður Steinar Jónsson

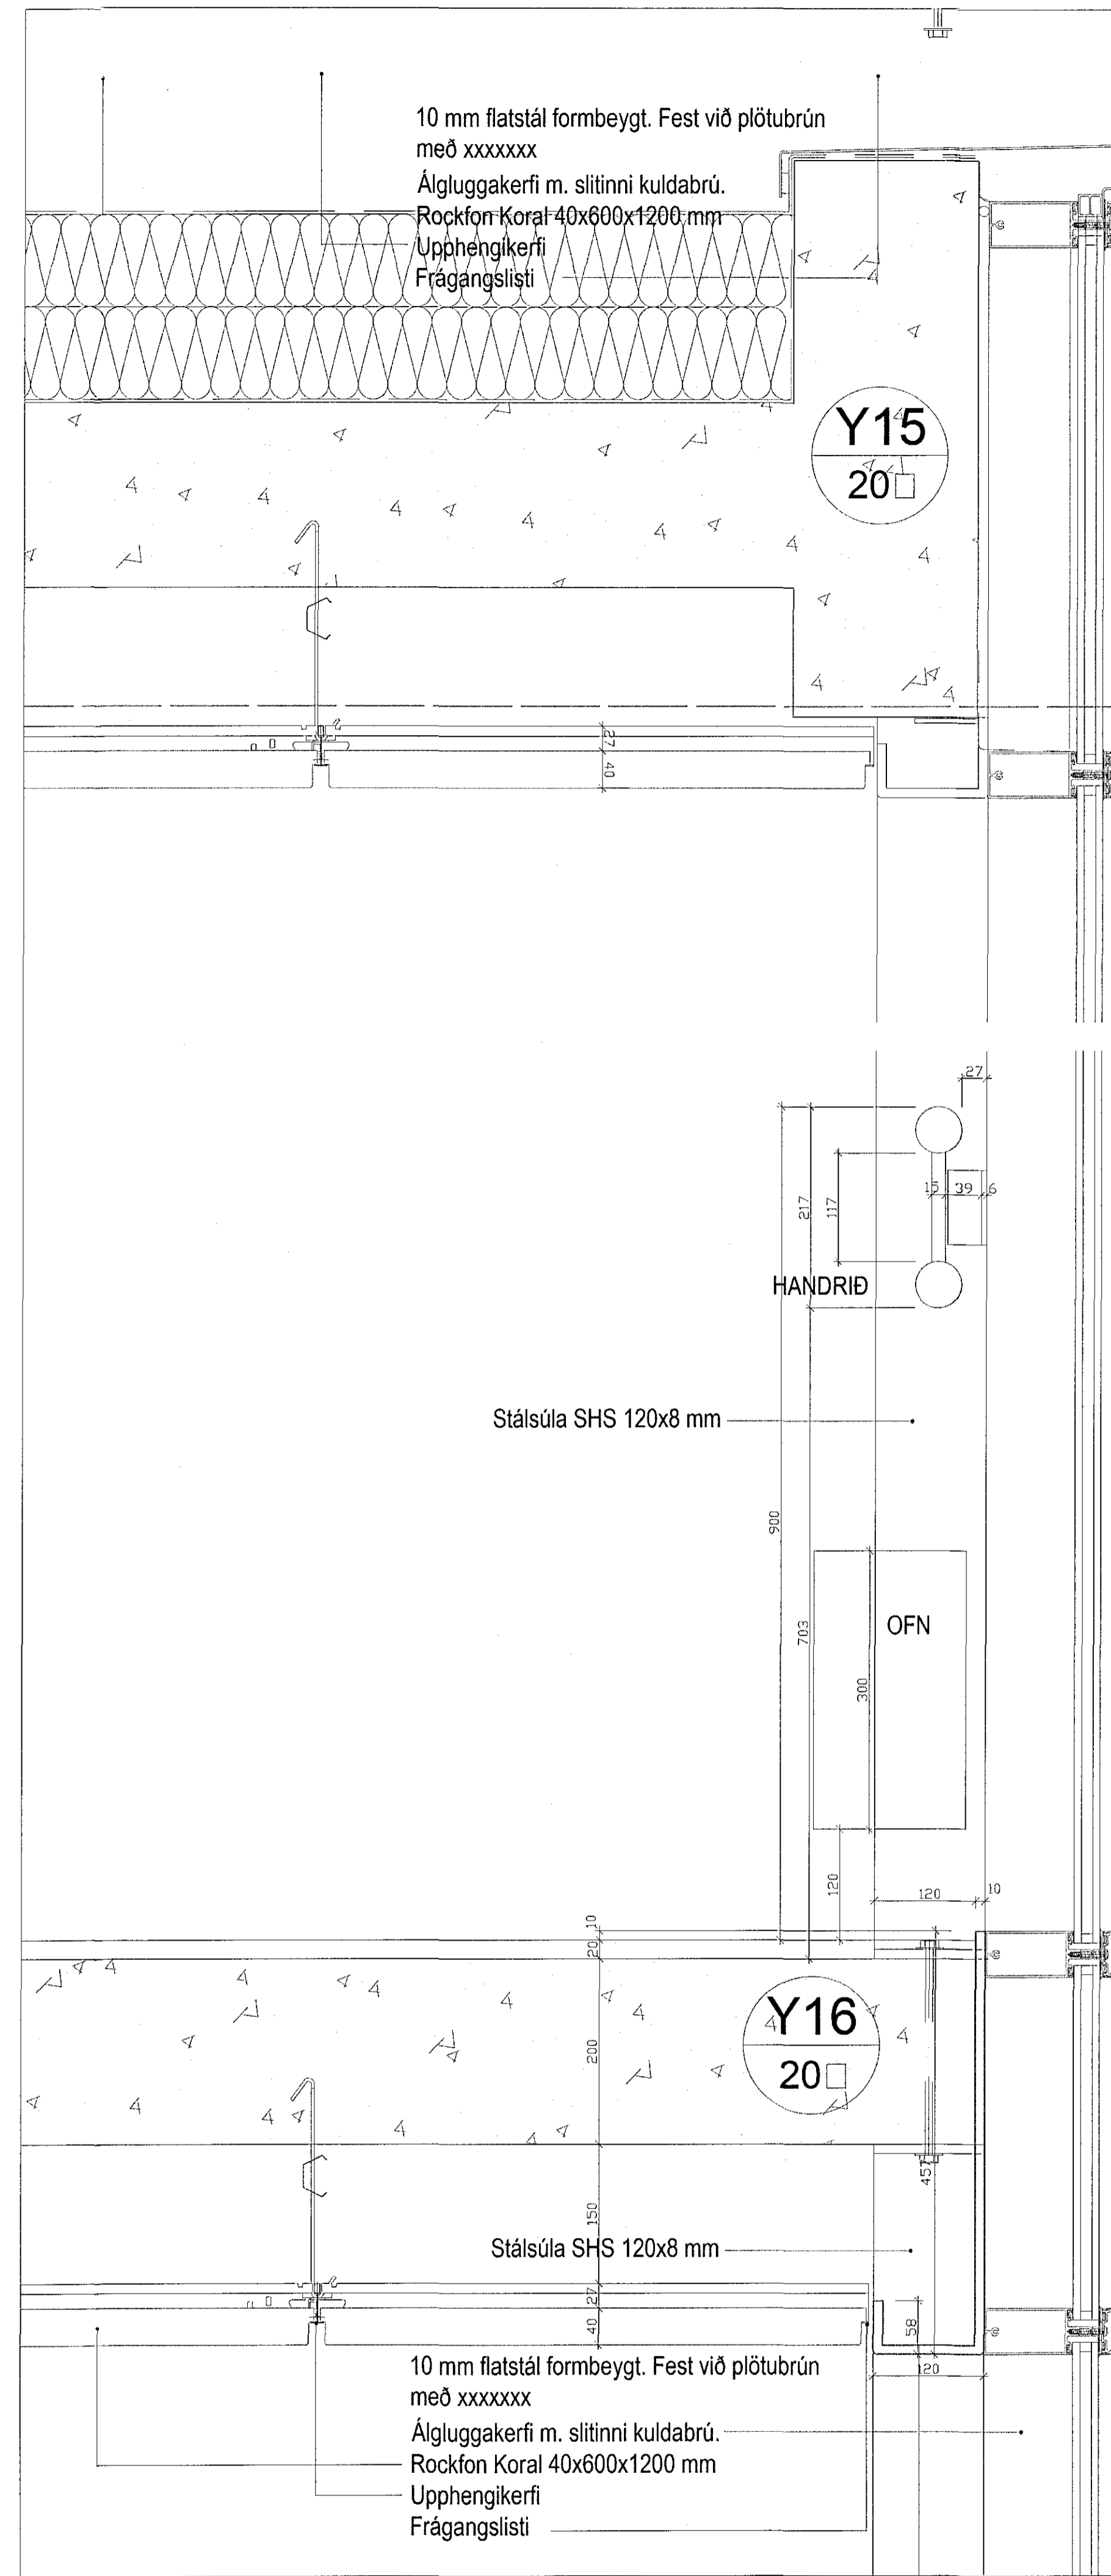

D:
C:
B:
A:
BREYTINGAR: DAGS:

VERKTEIKNINGAR-SÉRHLUTAR

SÖLVANGUR HJÓKRUNARHEIMILI 2016
SÖLVANGSVEGI 2 HAFNARFIRÐI

VERK:	SÖLV 1533
KVARDI:	1:20
DAGS:	01.03.2017
TENGINGUR:	TEIKN: JPP
SKRÁ:	1533-Grunnur.dwg


ÚTI INNI

ARKITEKTAR

ÞINGHÖL TSSTRÉTI 27 101 REYKJAVÍK
SÍMAR 5527660 & 5627669 FAX 5527661
NETFANG u@u.is VEFFANG www.u.is

BALDUR Ó. SVAVARSSON ARKITEKTAR FAI
120357-5149

JÓN ÞÓR ÞÓRVALDSSON ARKITEKTAR FAI
021256-7579

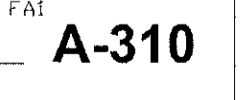

A-310