
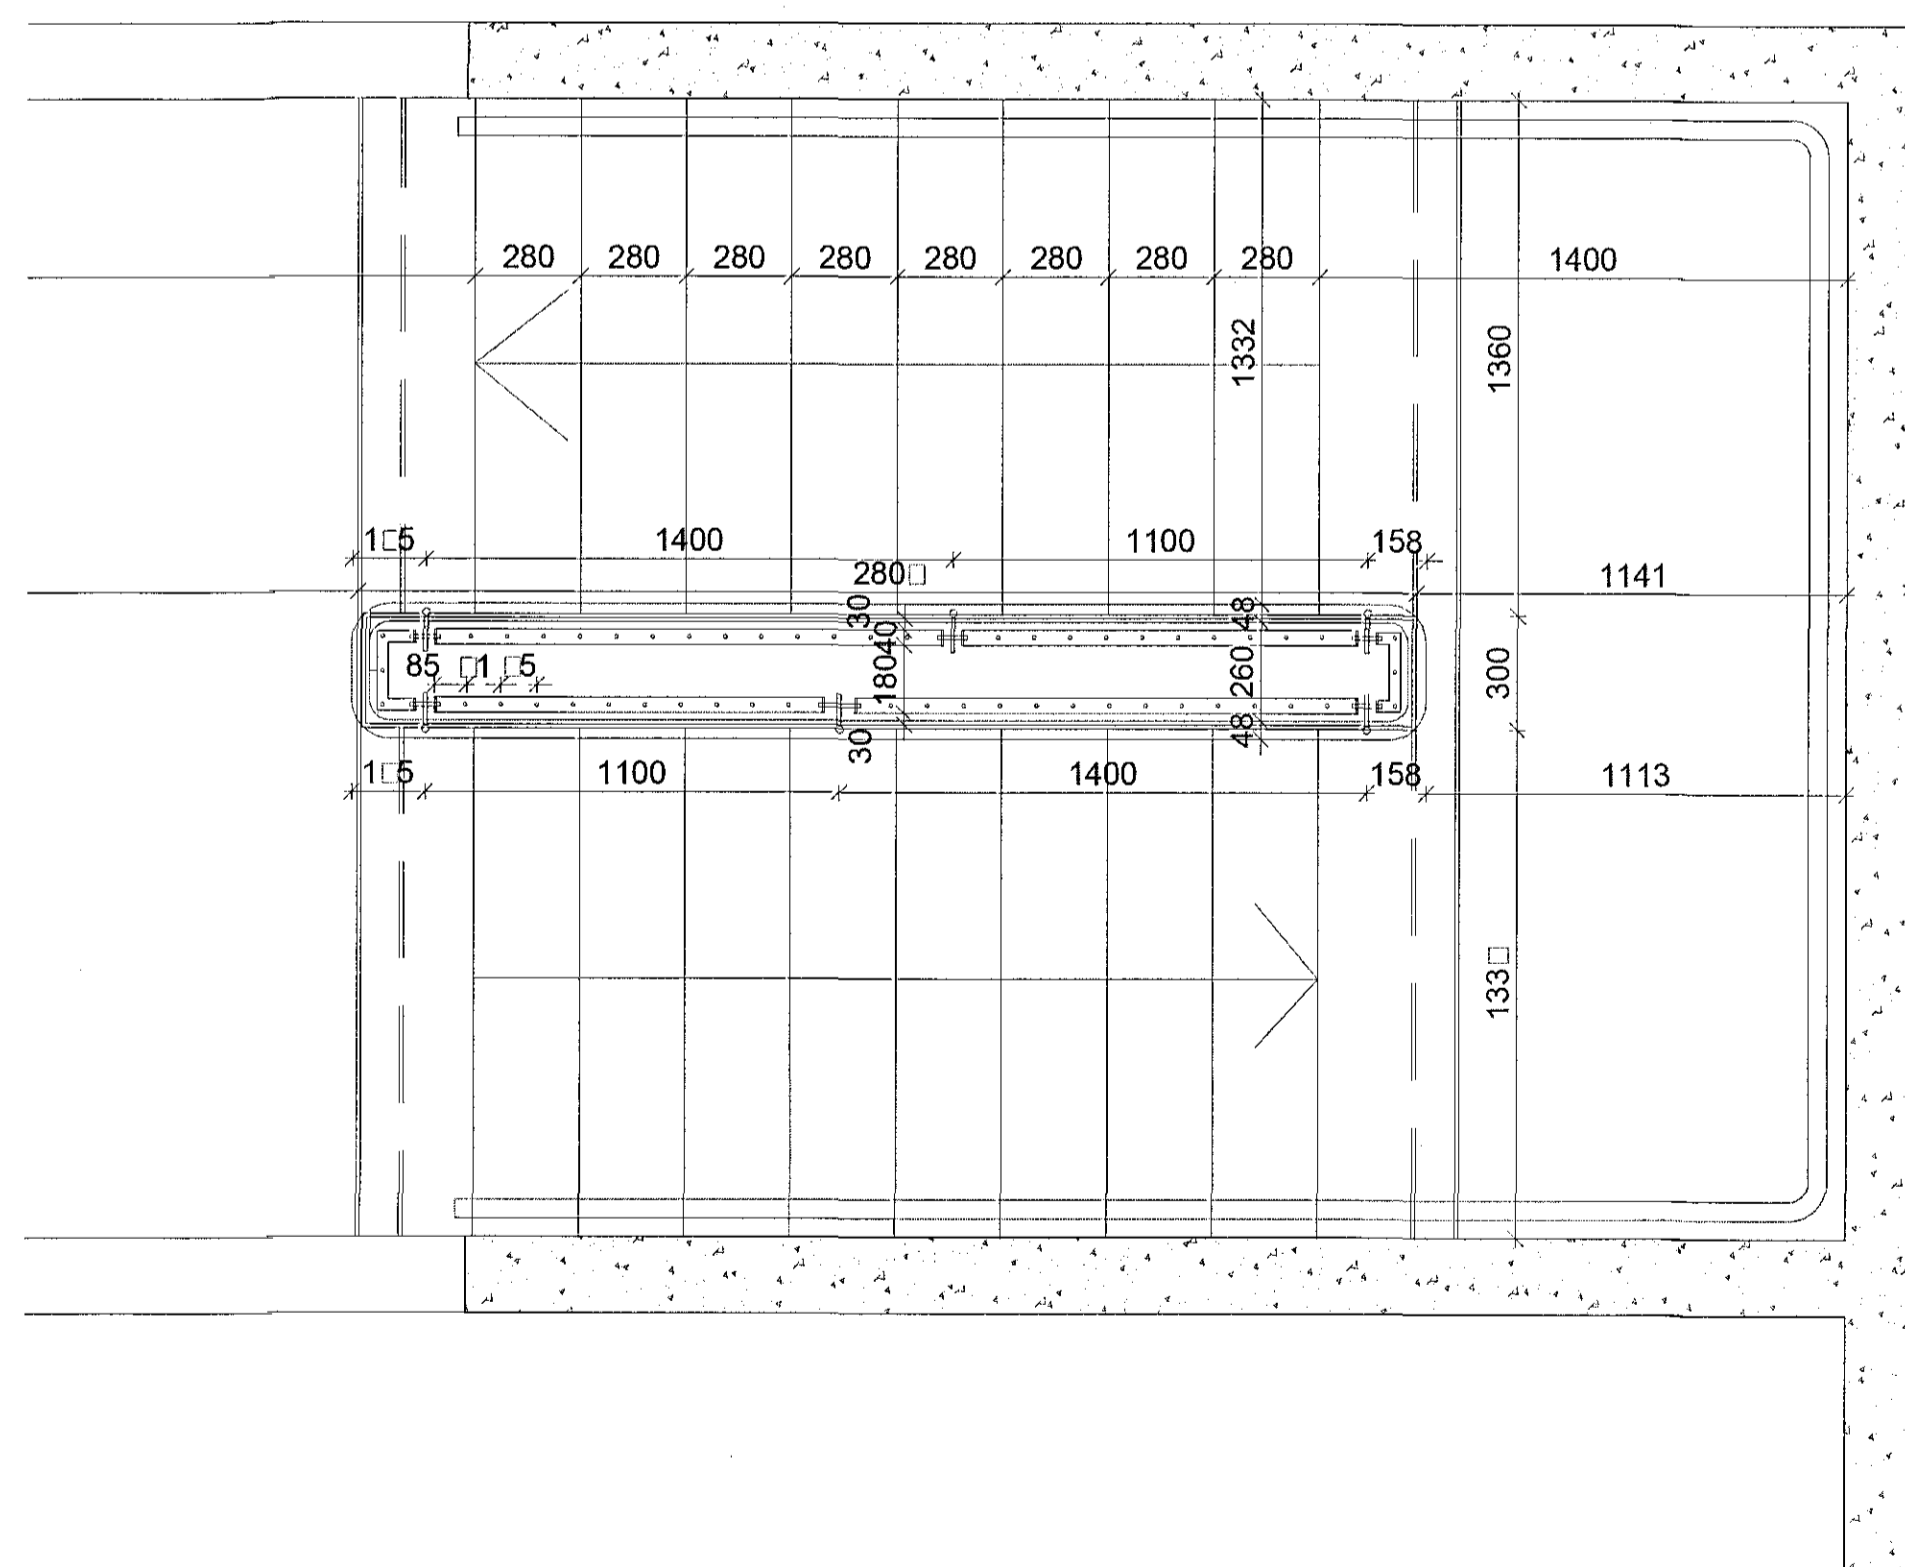
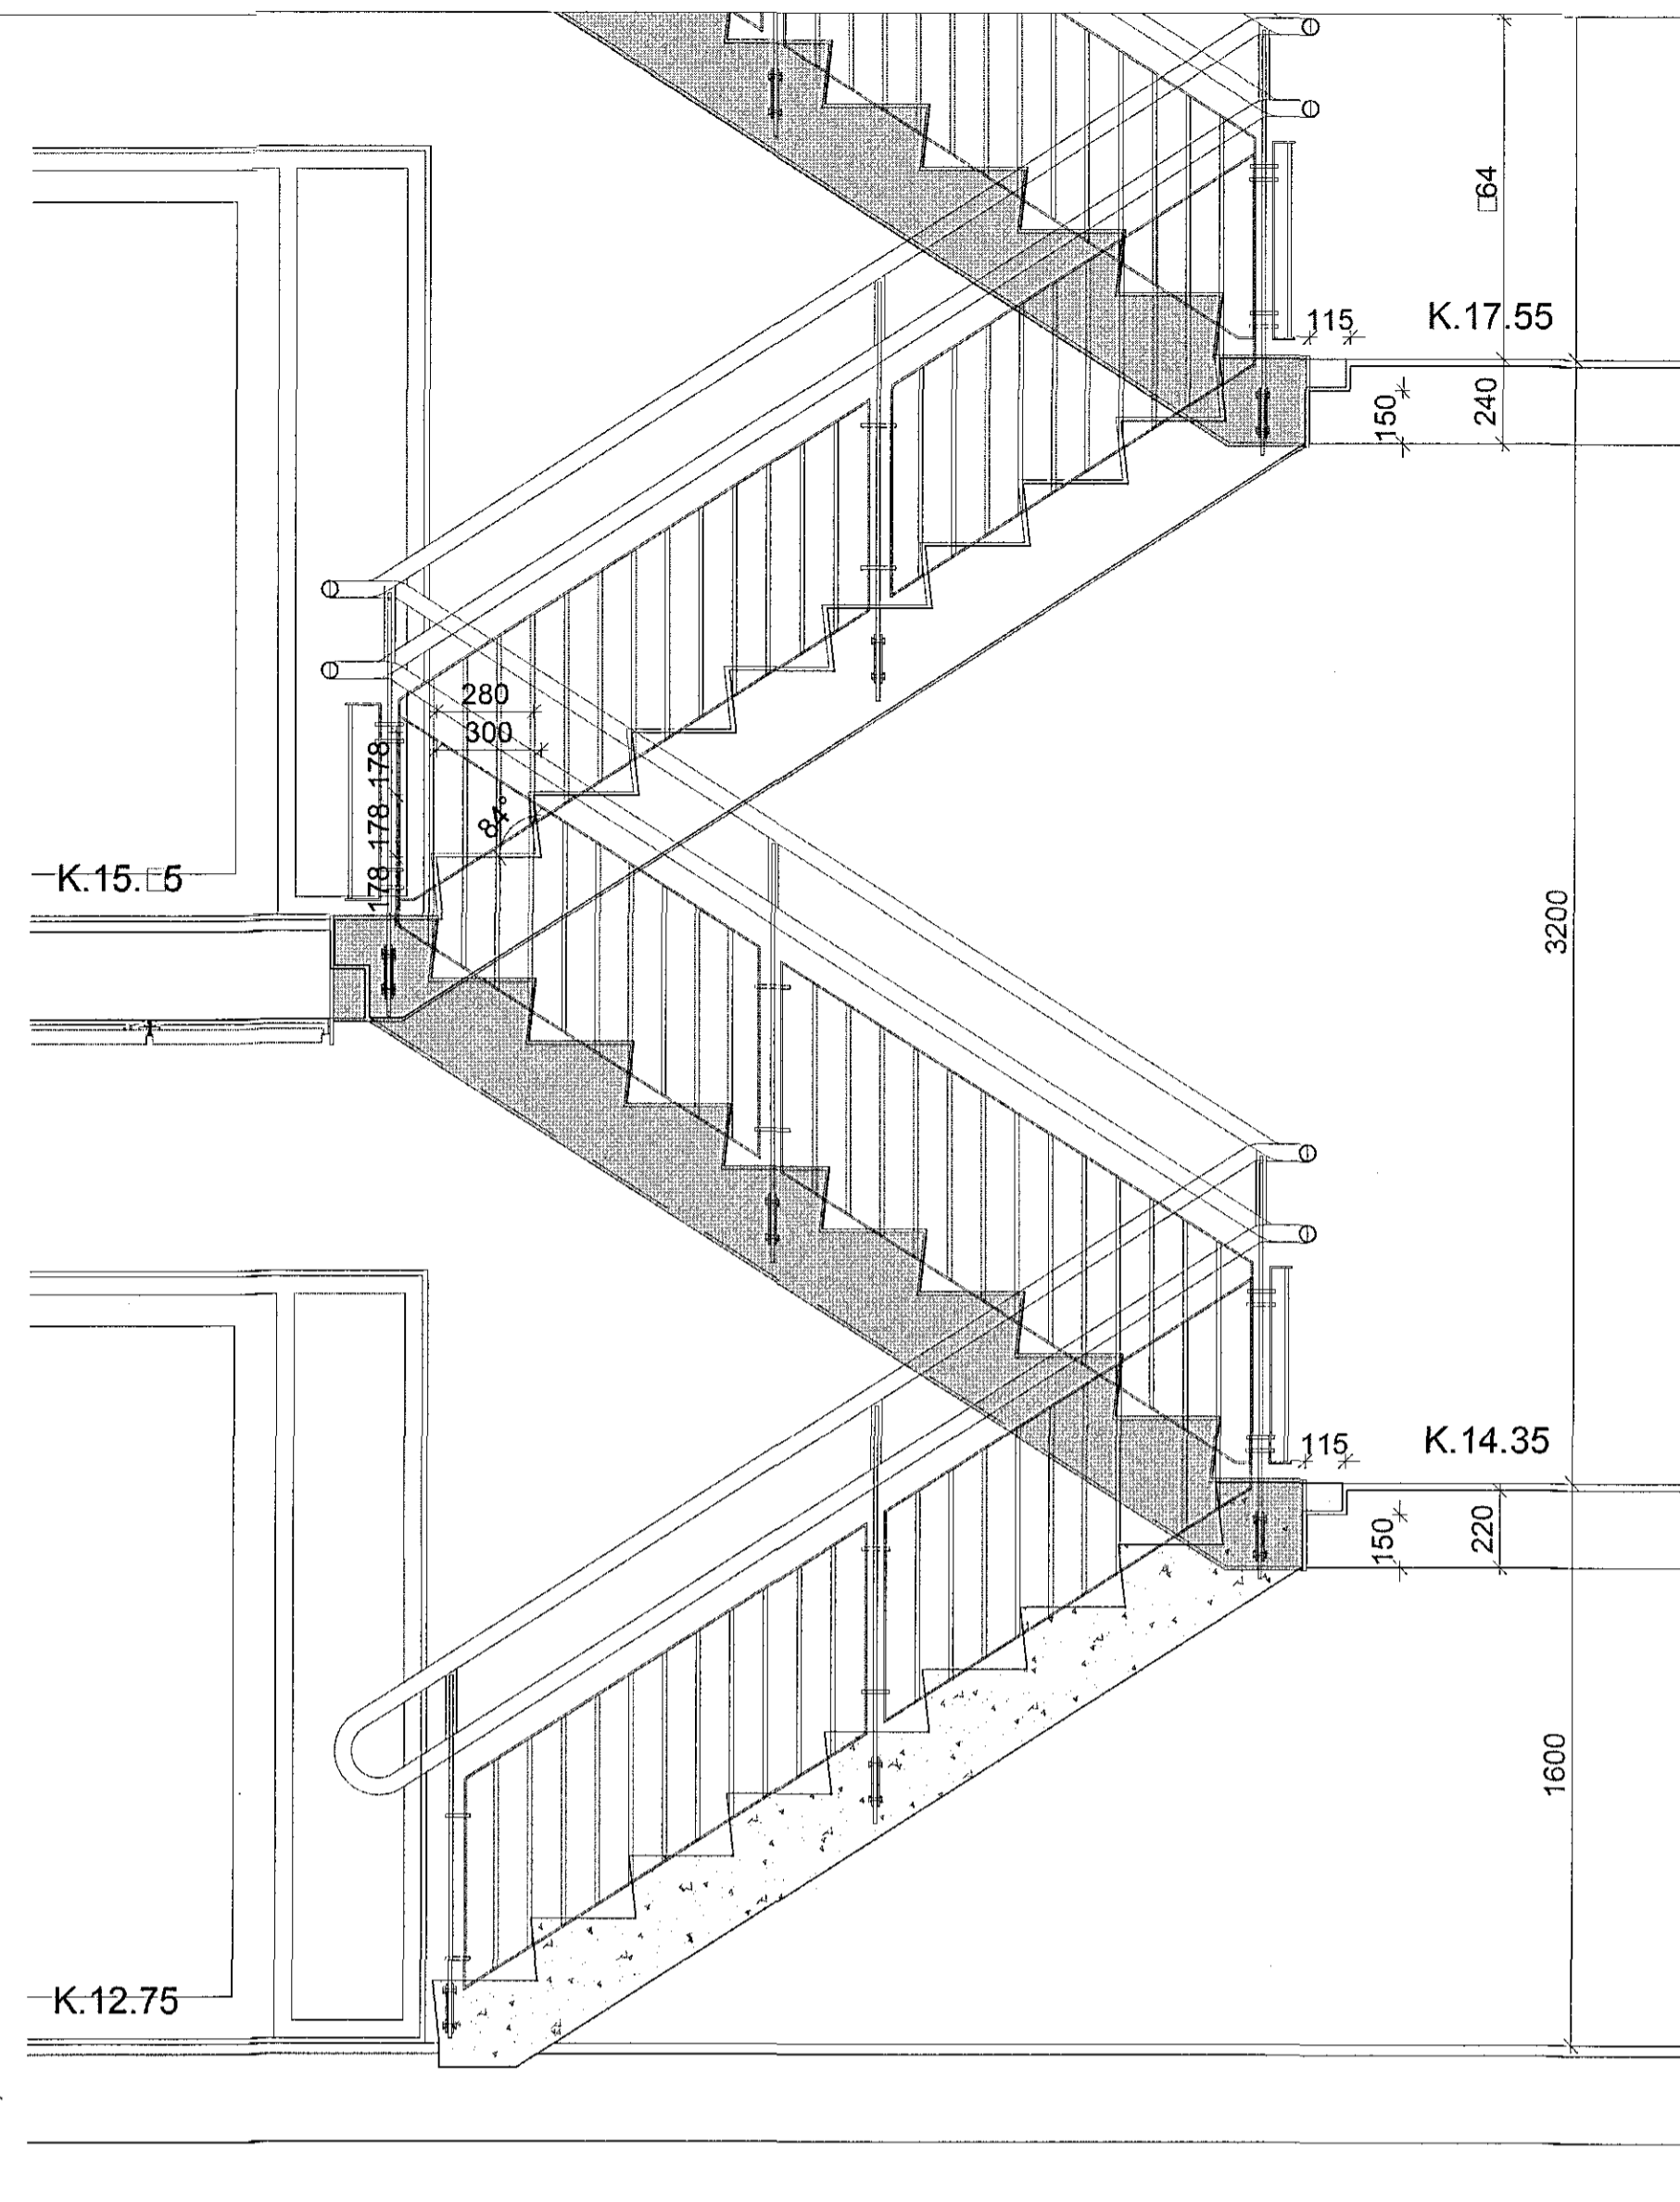


Samþykkt þann
21 JUN 2017
Byggingarfulltrúi: Hafnarfirði
F.Þ. Sigurður Steinar Jónsson

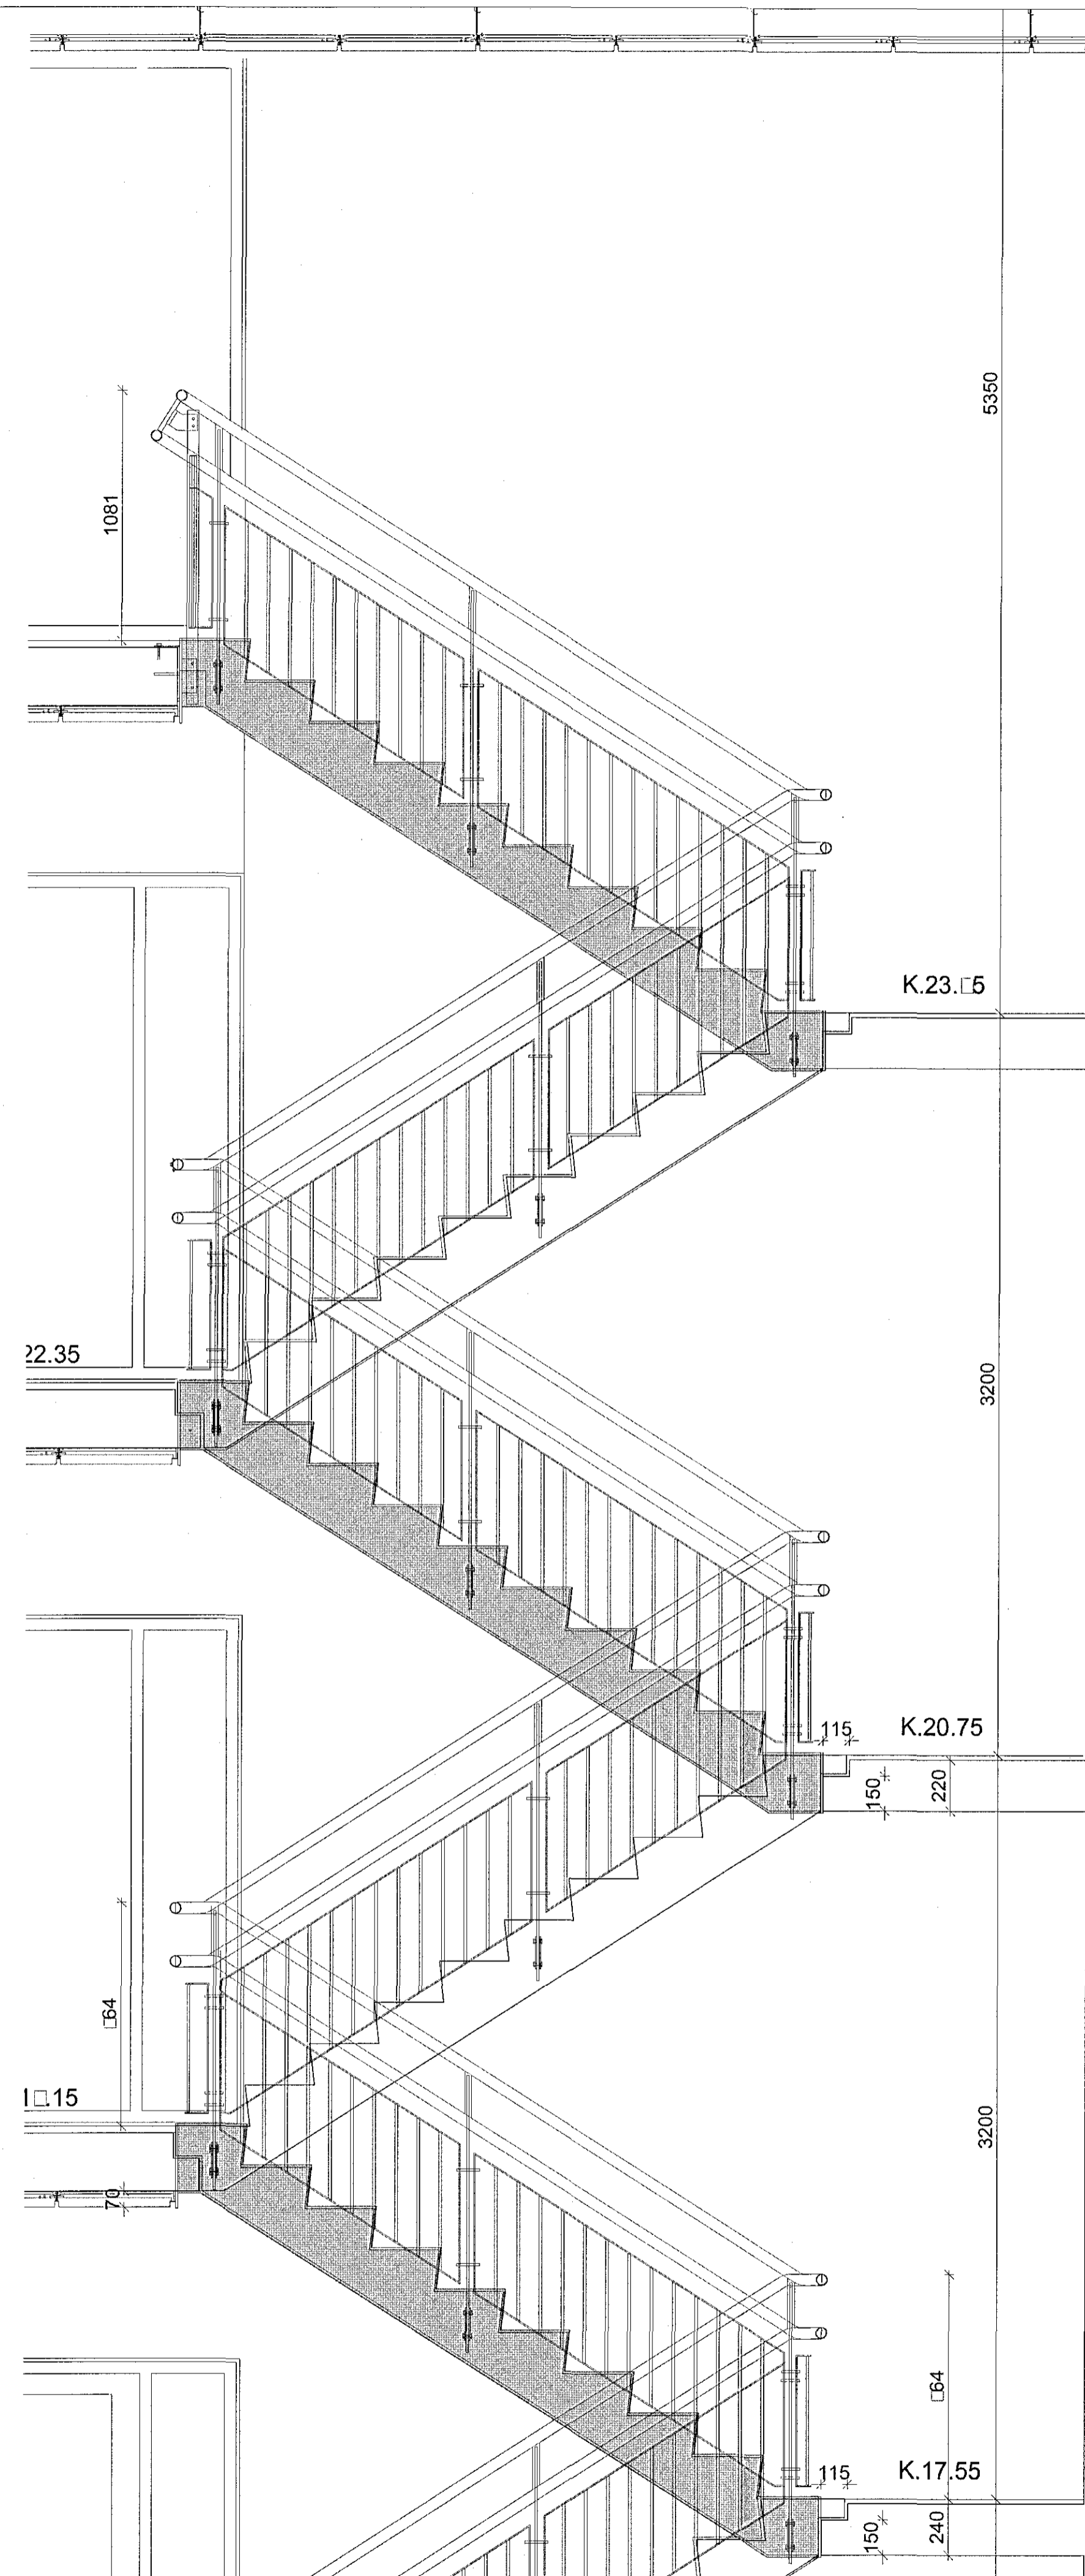

D:
C:
B:
A:
BREYTINGAR: DAGS:

SÉRHLUTAR - STIGA - HANDRIDA

SÖLVANGUR HJÓKRUNARHEIMILI 2016
SÖLVANGSVEGI 2 HAFNARFIRÐI
VERK: SOLV 1533
KVARDI: 1:20
DAGS: 01.03.2017
TEIKN: JPP
STIGATEIKNINGAR: SKRÁ: 1533-Grunur.dwg

ÚTI INNI

ARKITEKTAR

ÞINGHOLTSSTRÆTI 27 101 REYKJAVÍK
SÍMAR 5527660 & 5627668 FAX 5527661
NETFANG u2@u.is VEFFANG www.u.is

BALDUR & SVAVARSSON ARKITEKTAR FAI
120357-5149

JÓN ÞÓR ÞÓRVALDSSON ARKITEKTAR FAI
021256-7579

A-314