




G01 36 stk gluggi m. opnani. fagi

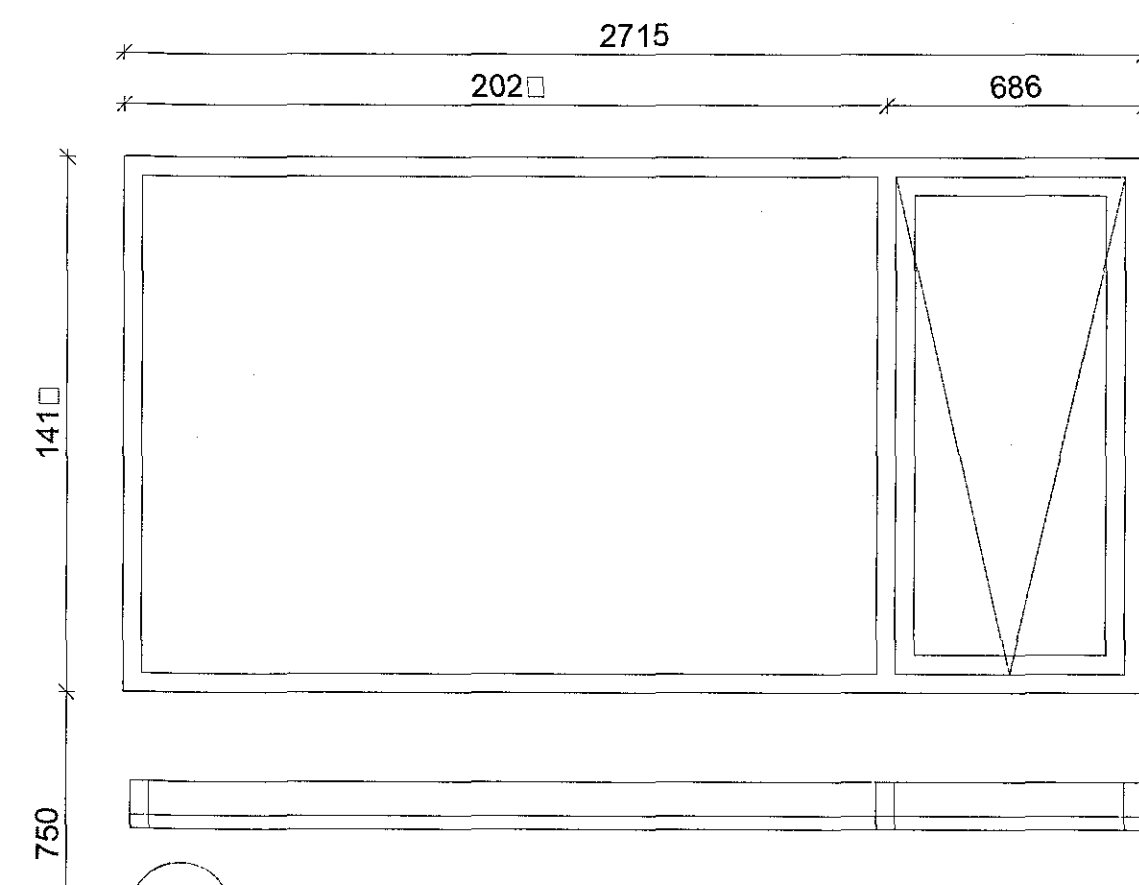


G02 24 stk gluggi m. opnani. fagi

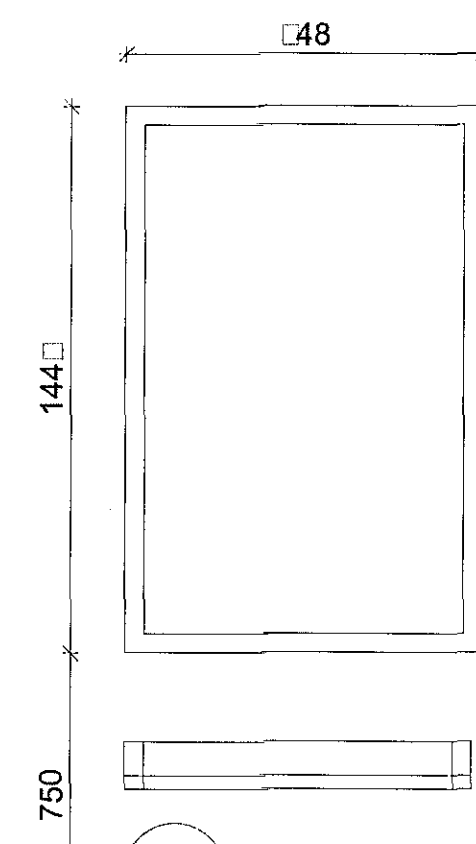


G03 12 stk gluggi

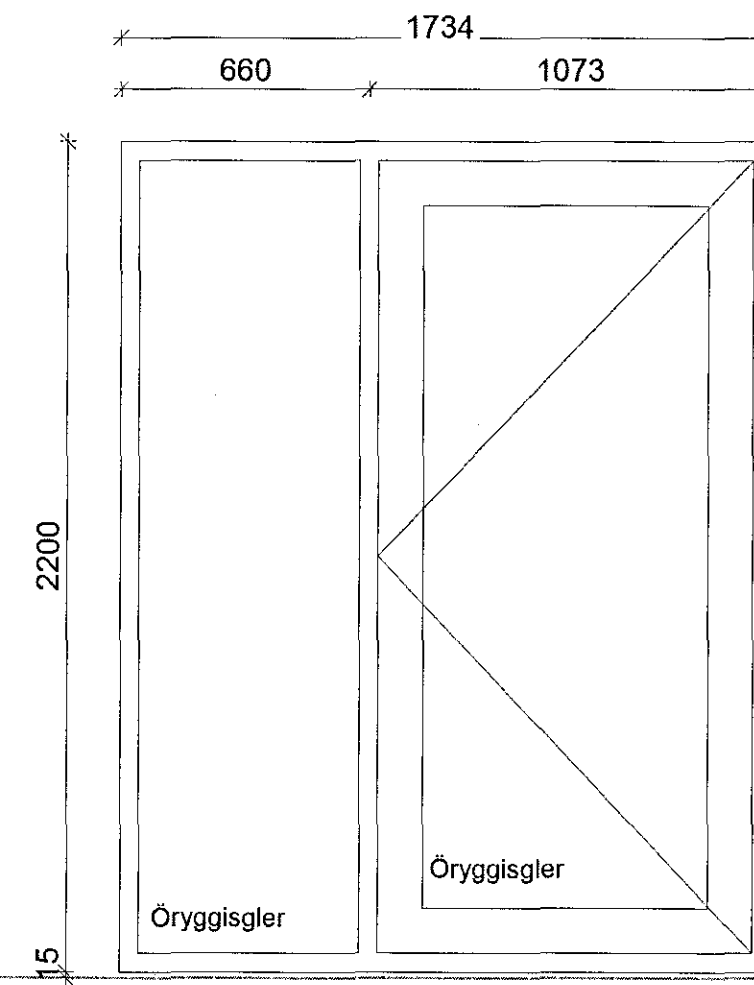


G04 12 stk útidyrarurð - opnast út

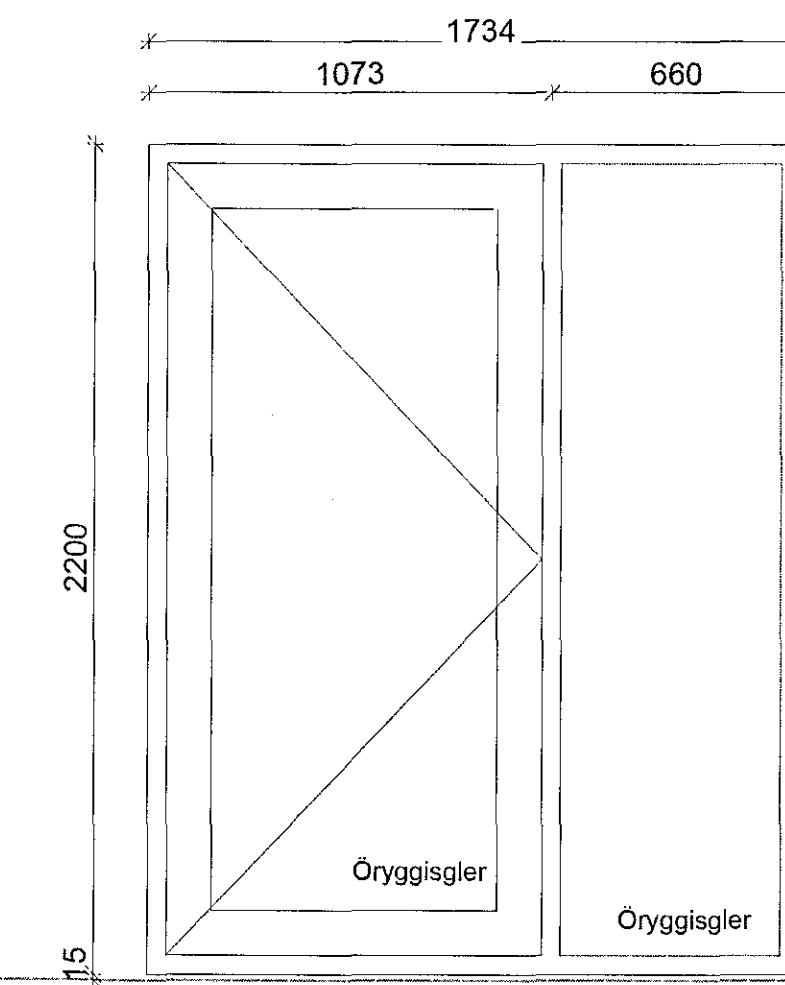


G05 12 stk útidyrarurð - opnast út

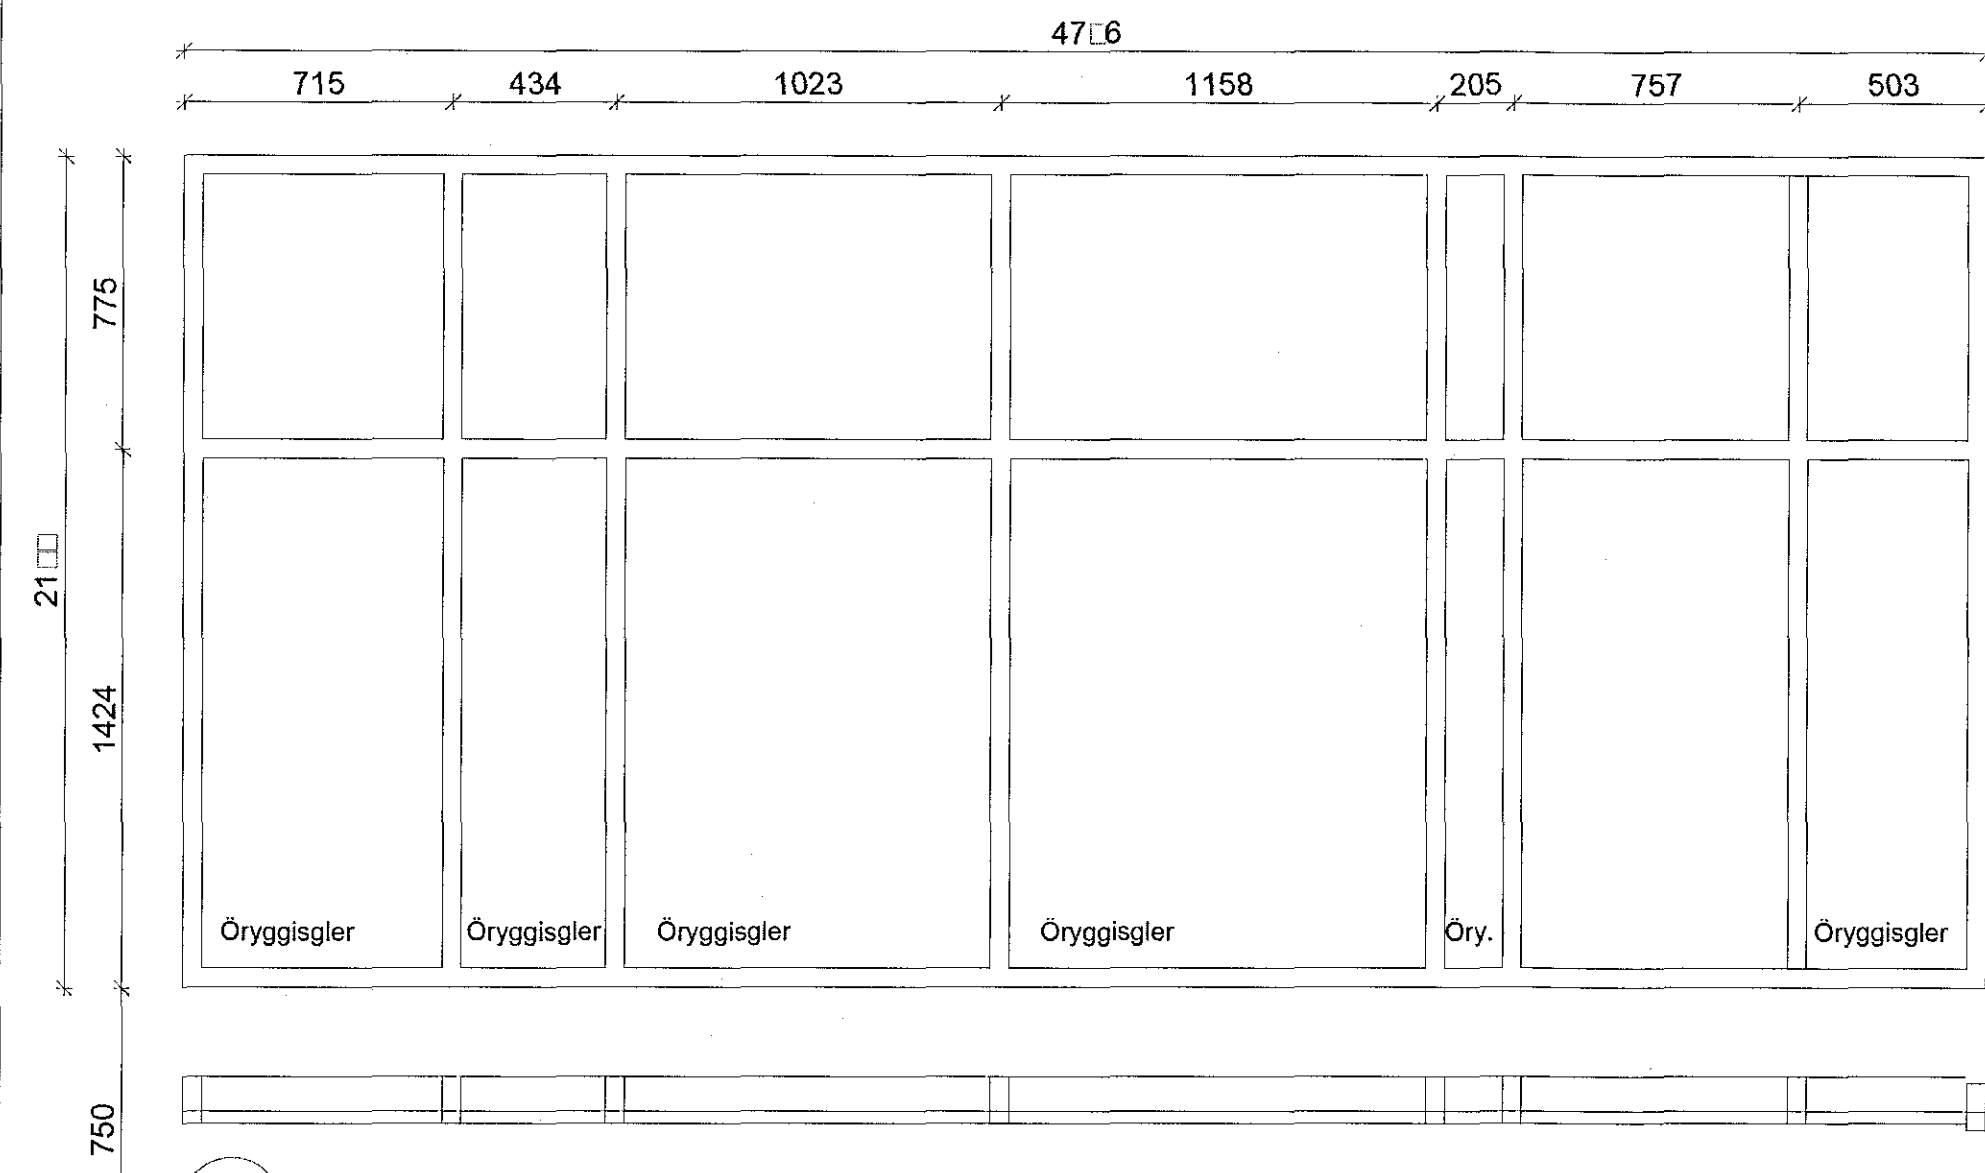

G06 1 stk gluggi

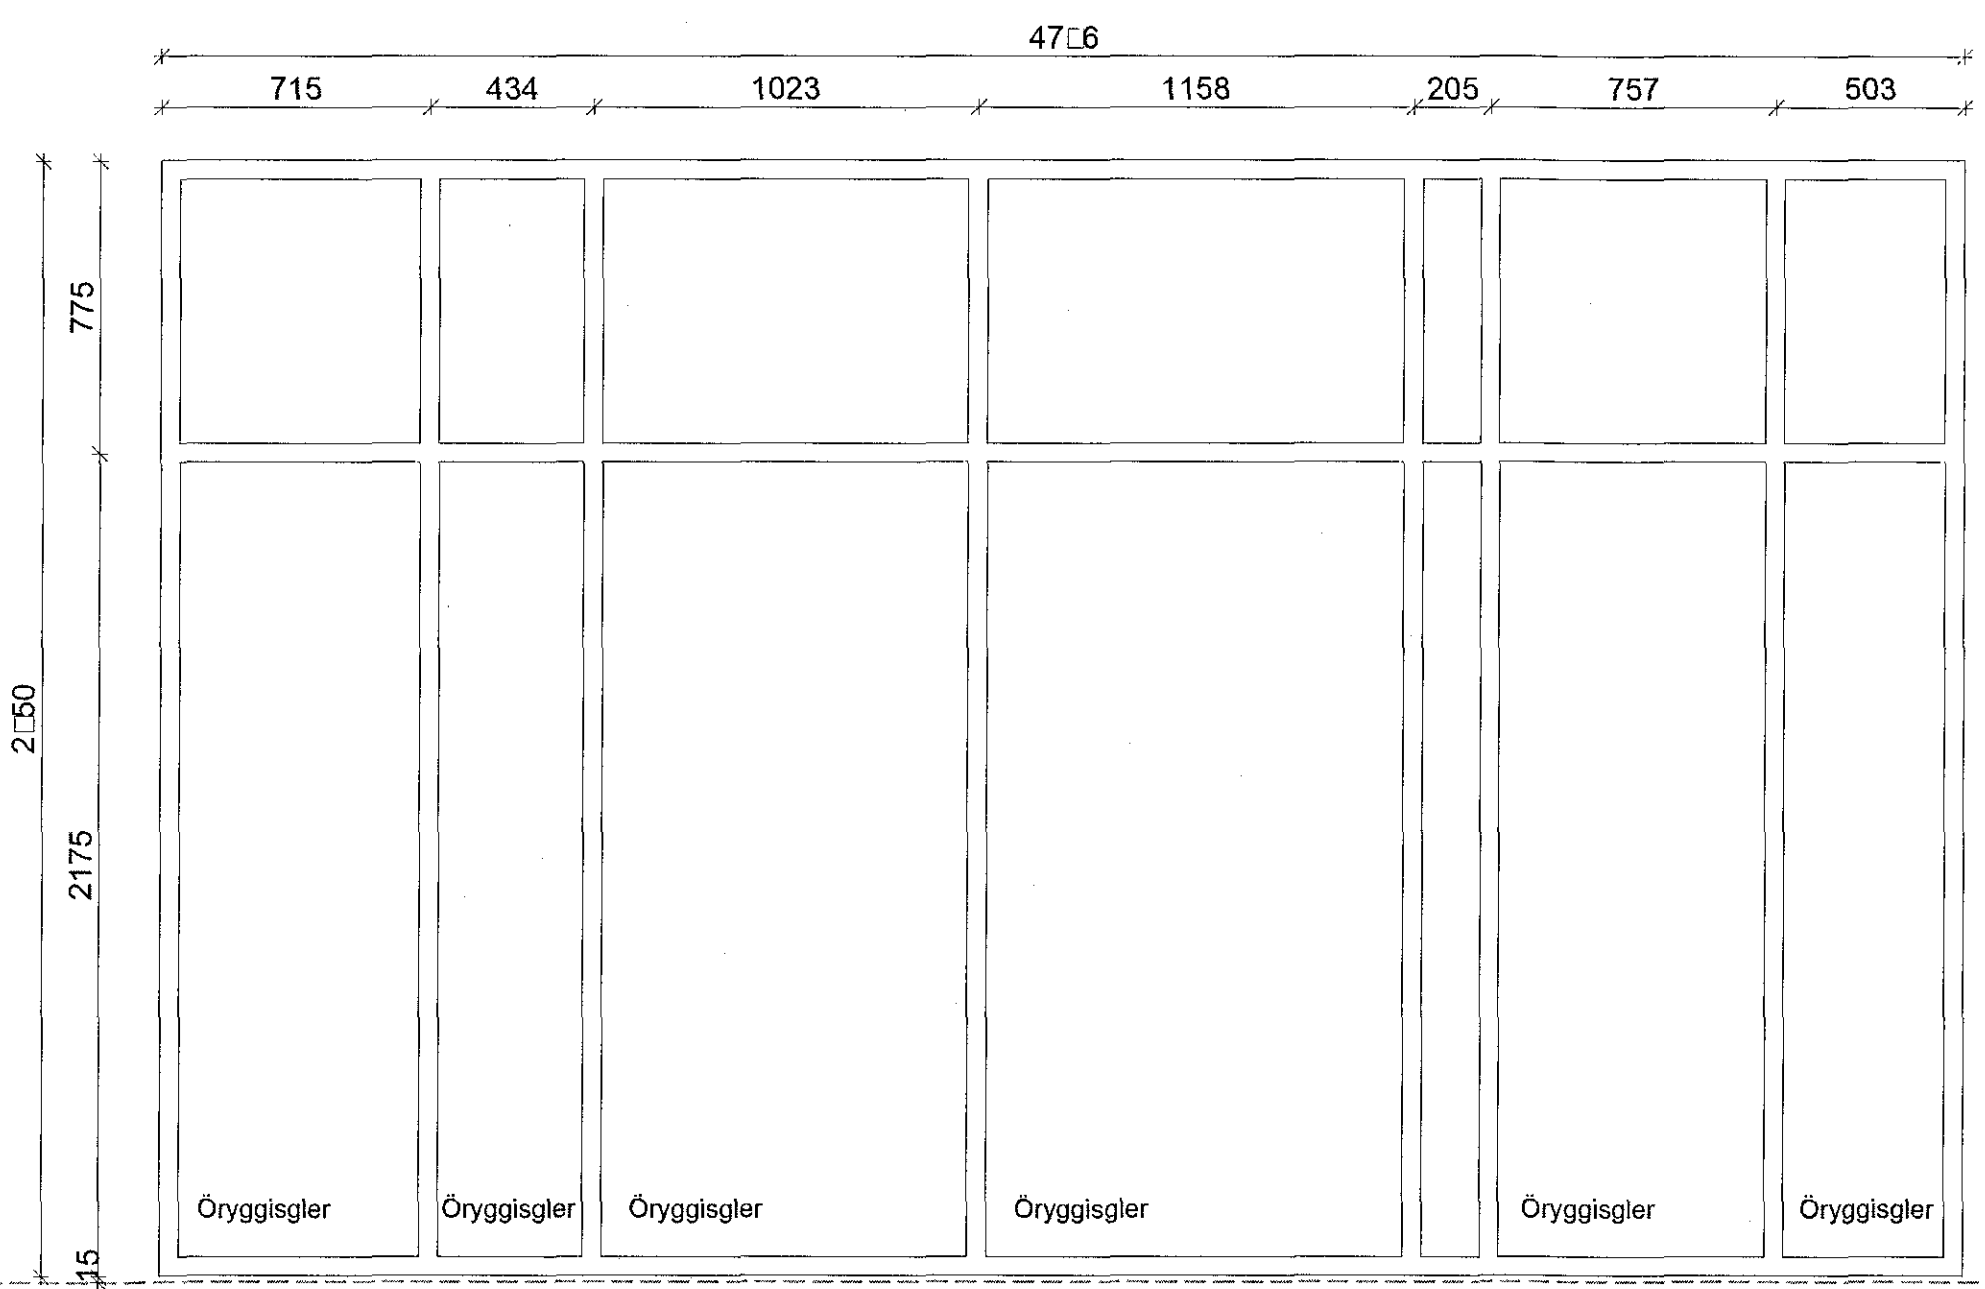


G07 1 stk gluggi

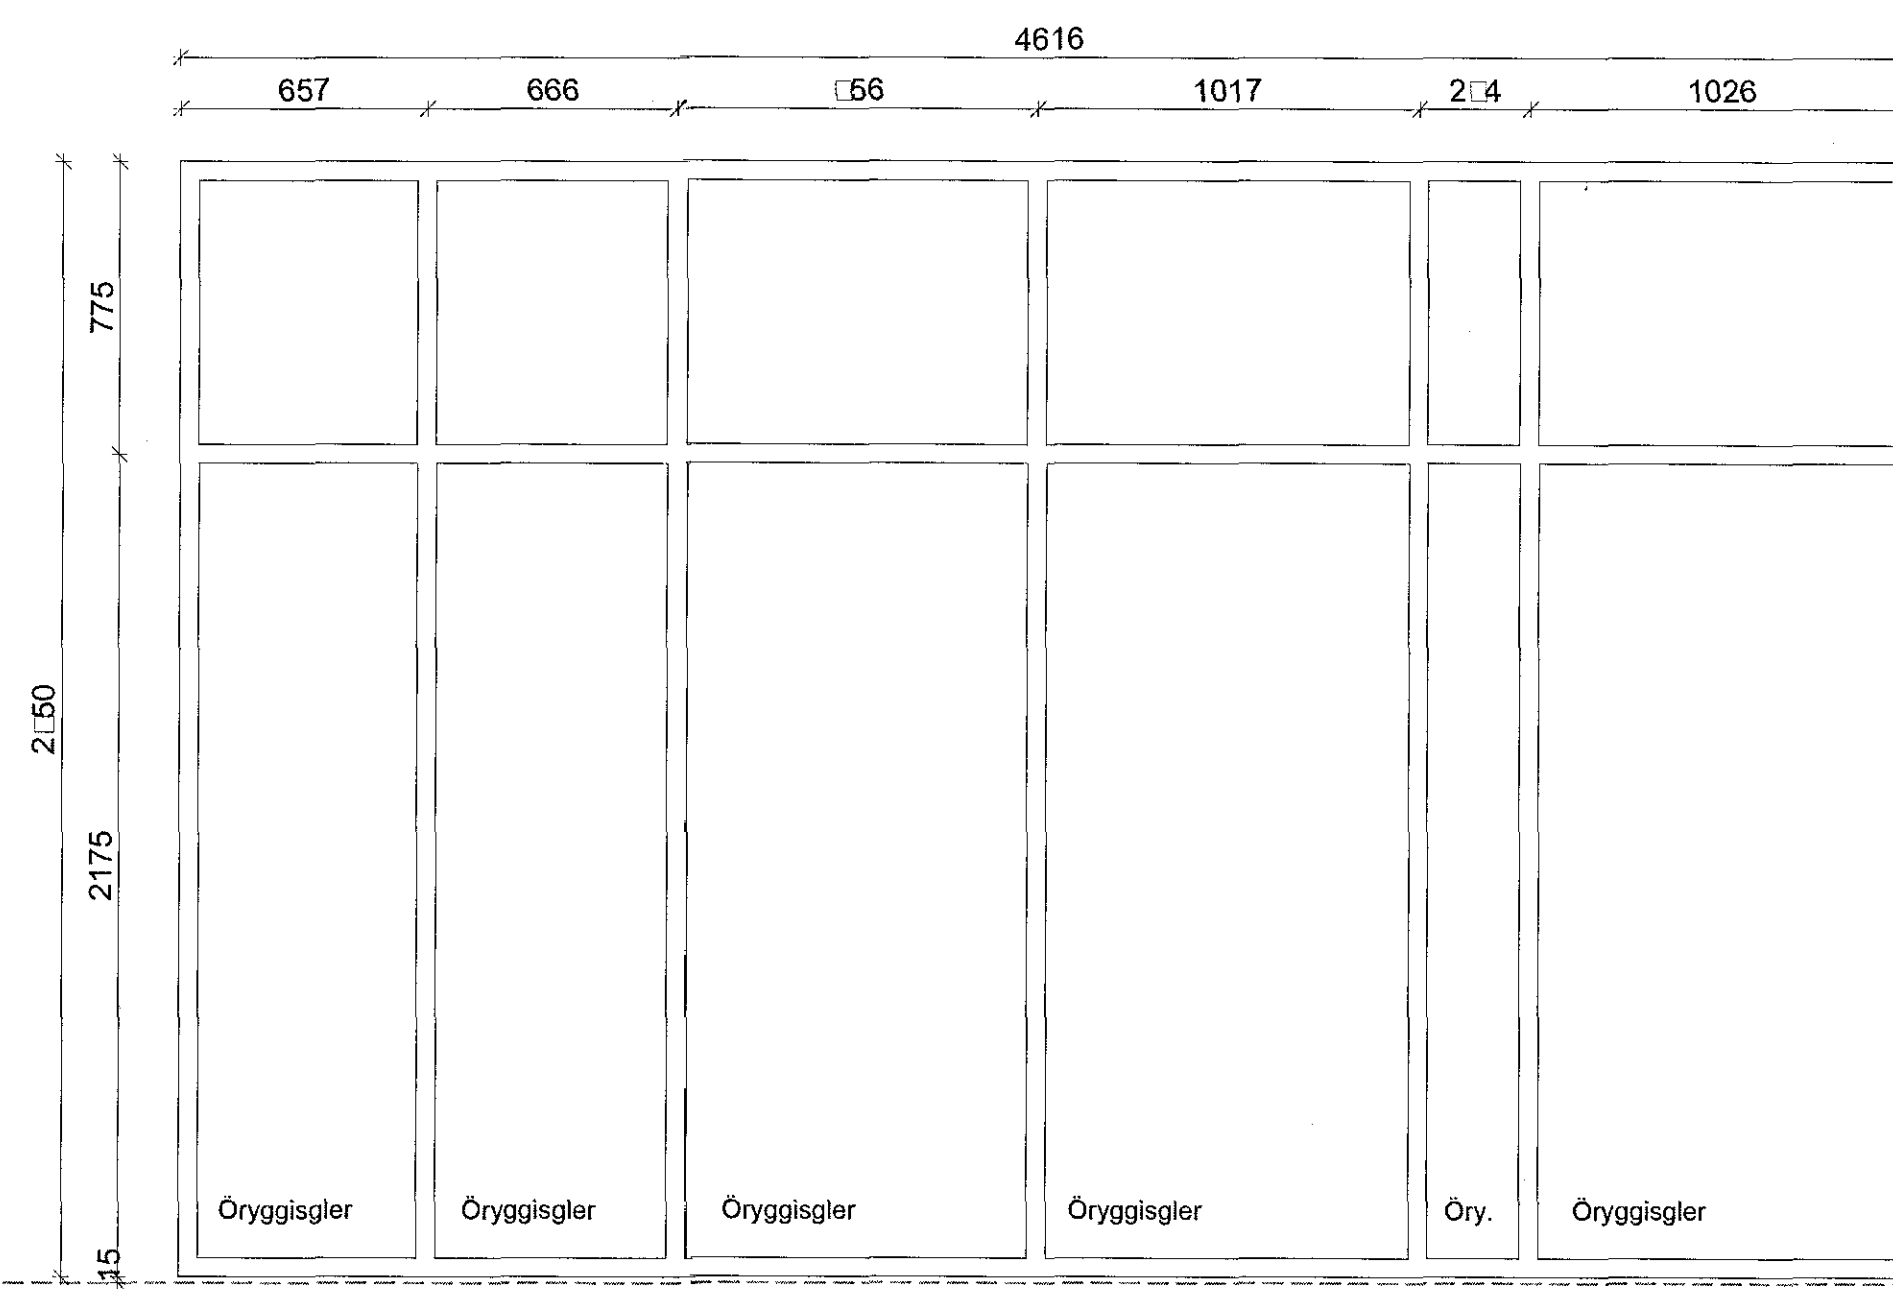

G07a 2 stk gluggi

D:
C:
B:
A:
BREYTINGAR: DAGS

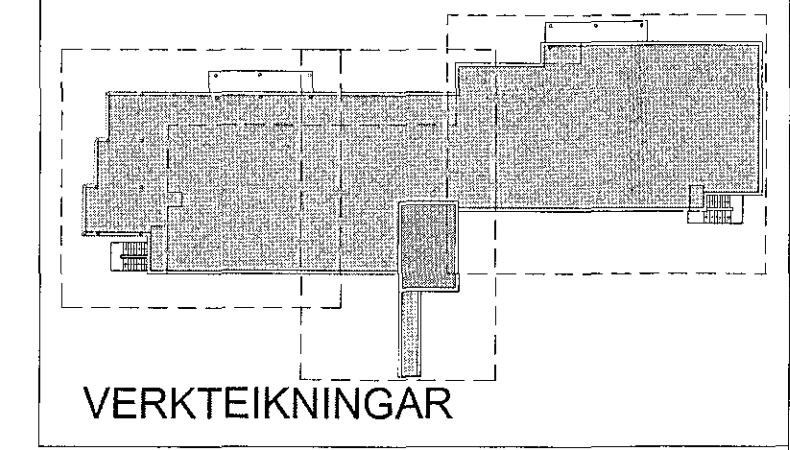

SÖLVANGUR HJÚKRUNARHEIMILI 2016
SÖLVANGSVEGI 2 HAFNARFIRÐI
VERK: SOLV 1533
KVARÐI: 1:20
DAGS: 01.03.2017
GLUGGAYFIRLIT
TEIKN: Jón/SJ
SKRÁ: 1533-Grunnur.dwg

ÚTI INNI
ARKITEKTAR
ÞINGHÖLTSSTRETI 27 101 REYKJAVÍK
SÍMAR 5527660 & 5627669 FAX 5527661
NETFANG uibuis VEFFANG www.uib.is
BALDUR Ó. SVAVARSSON ARKITEKTAR FAI
120357-5149
JÓN ÞÓR ÞÓRVALDSSON ARKITEKTAR FAI
021236-7579 **A-400**