

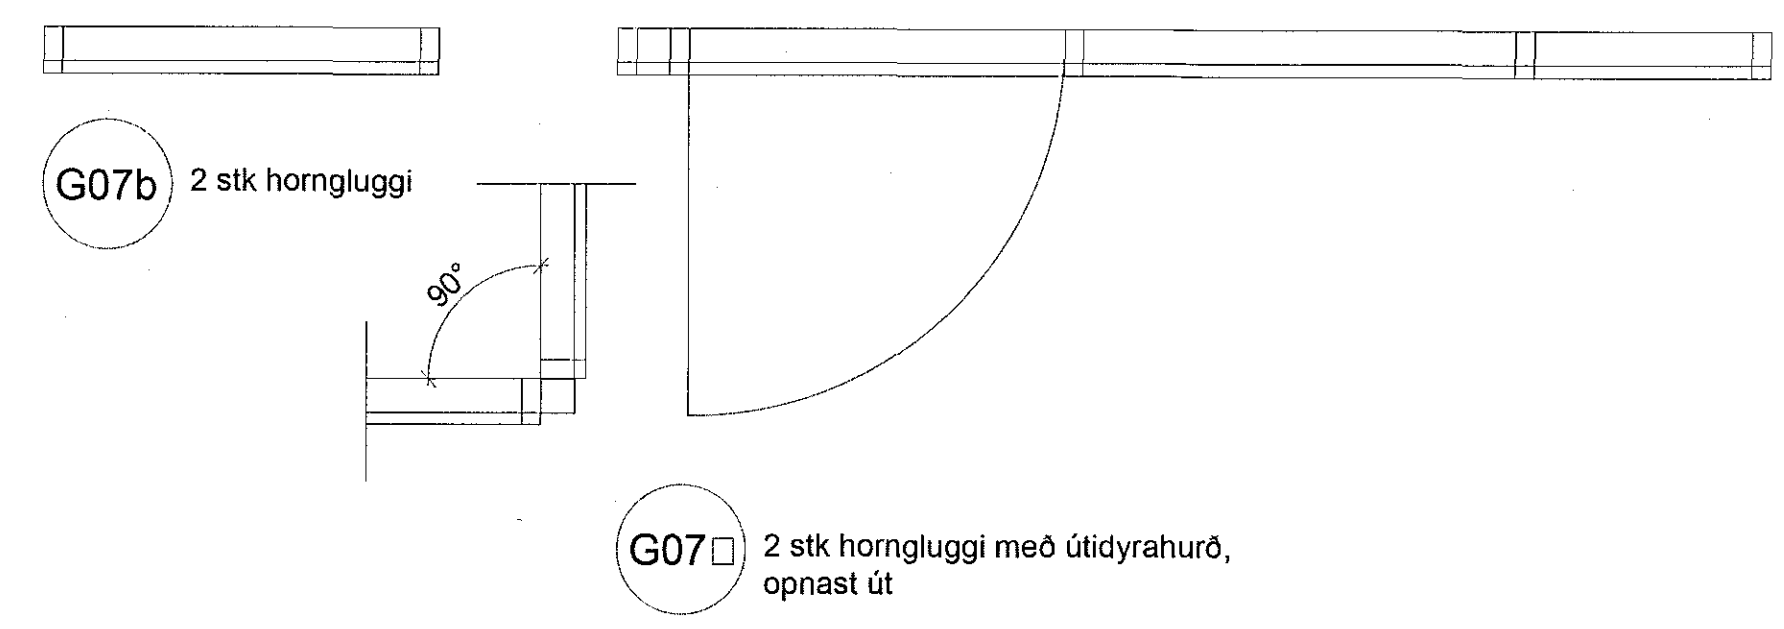
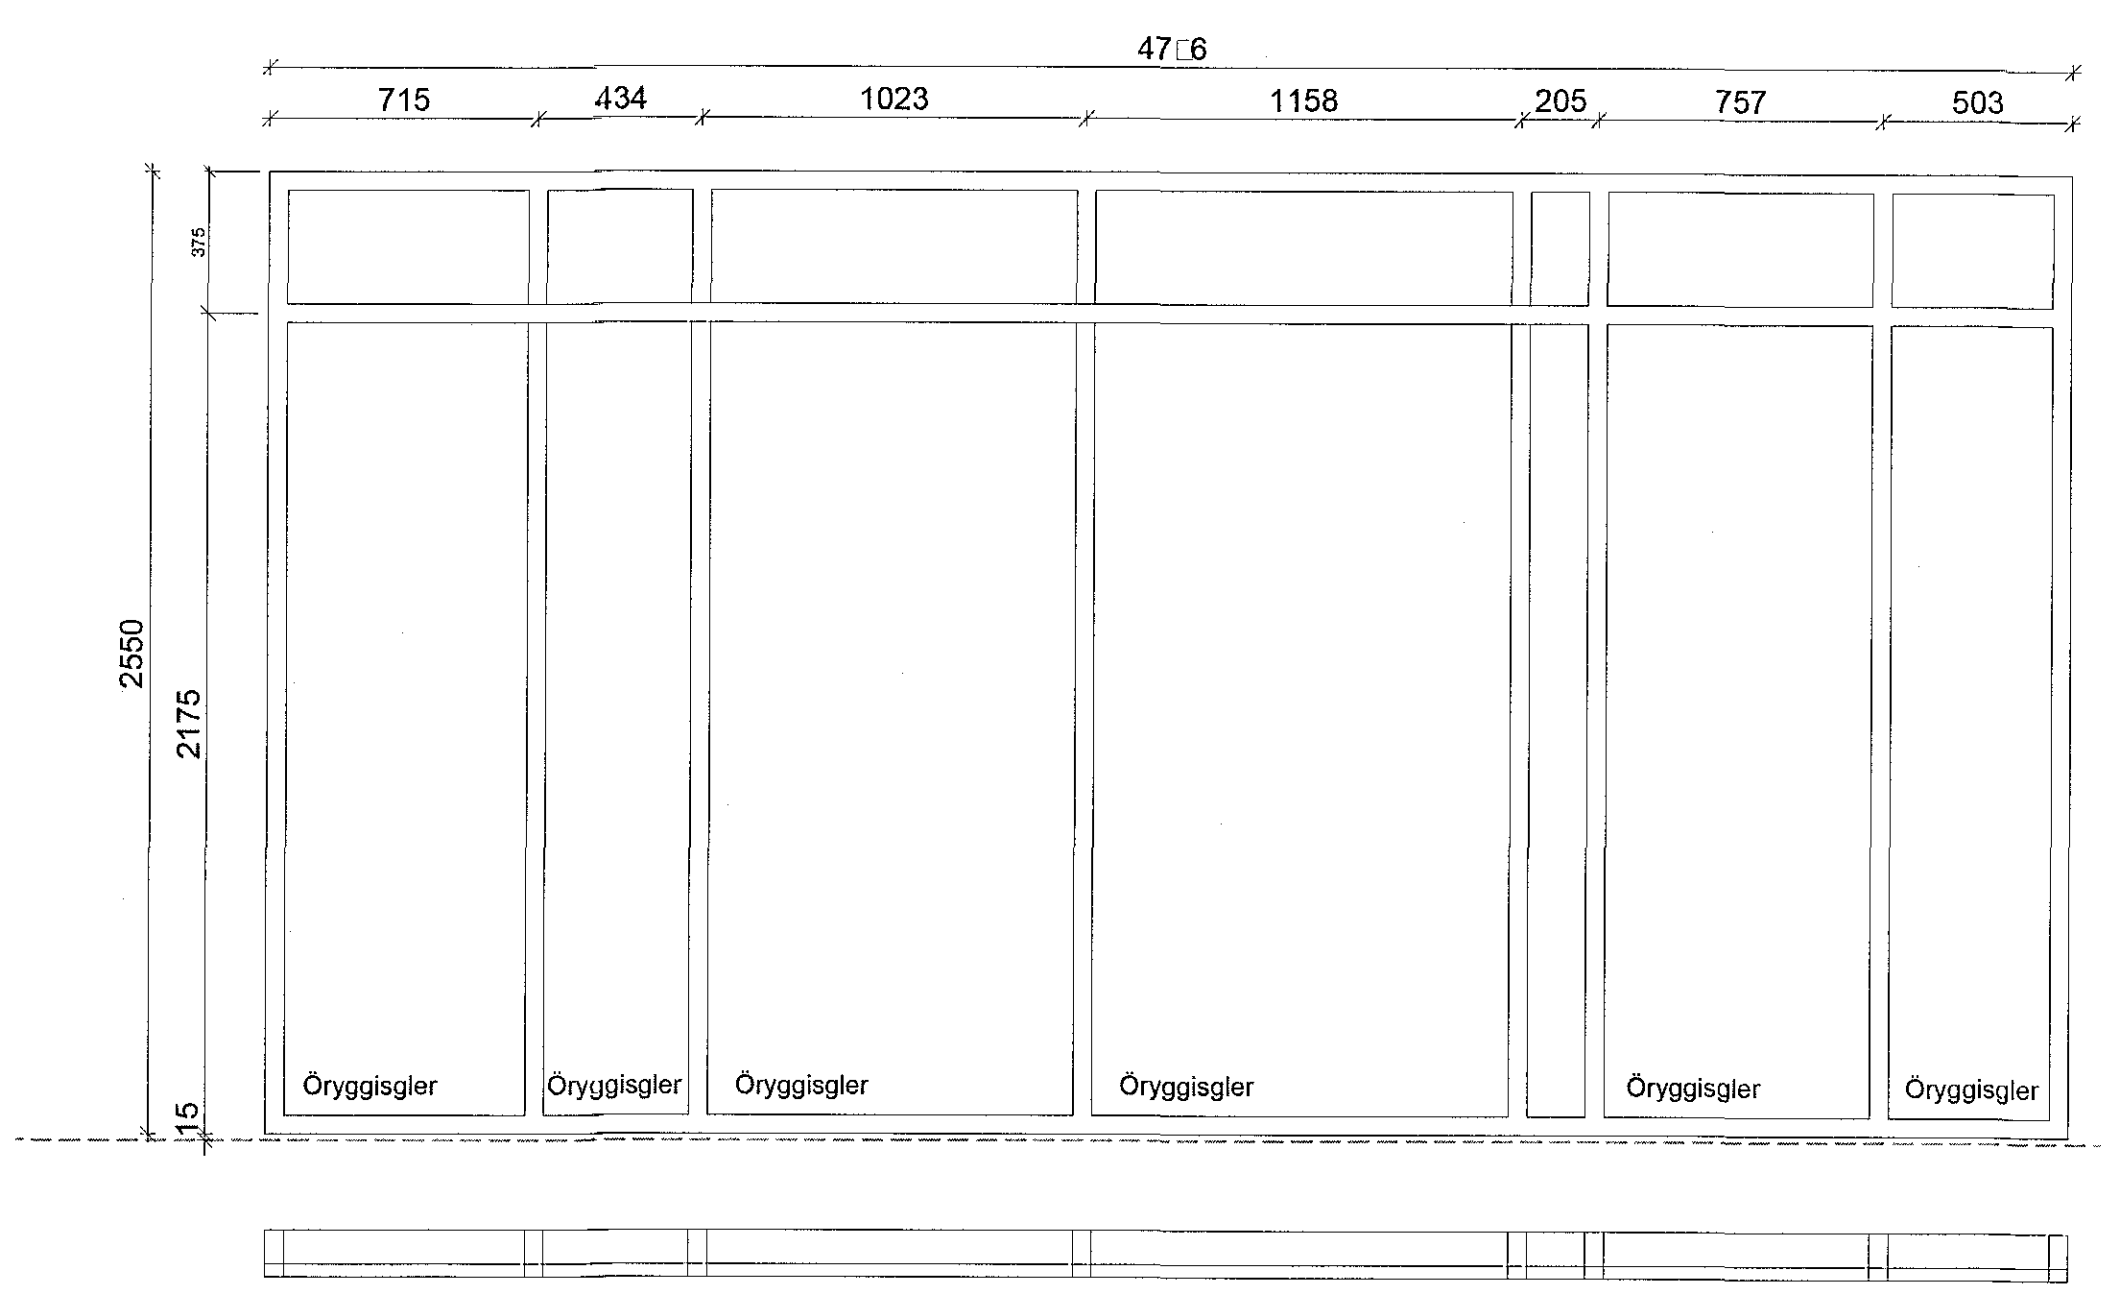
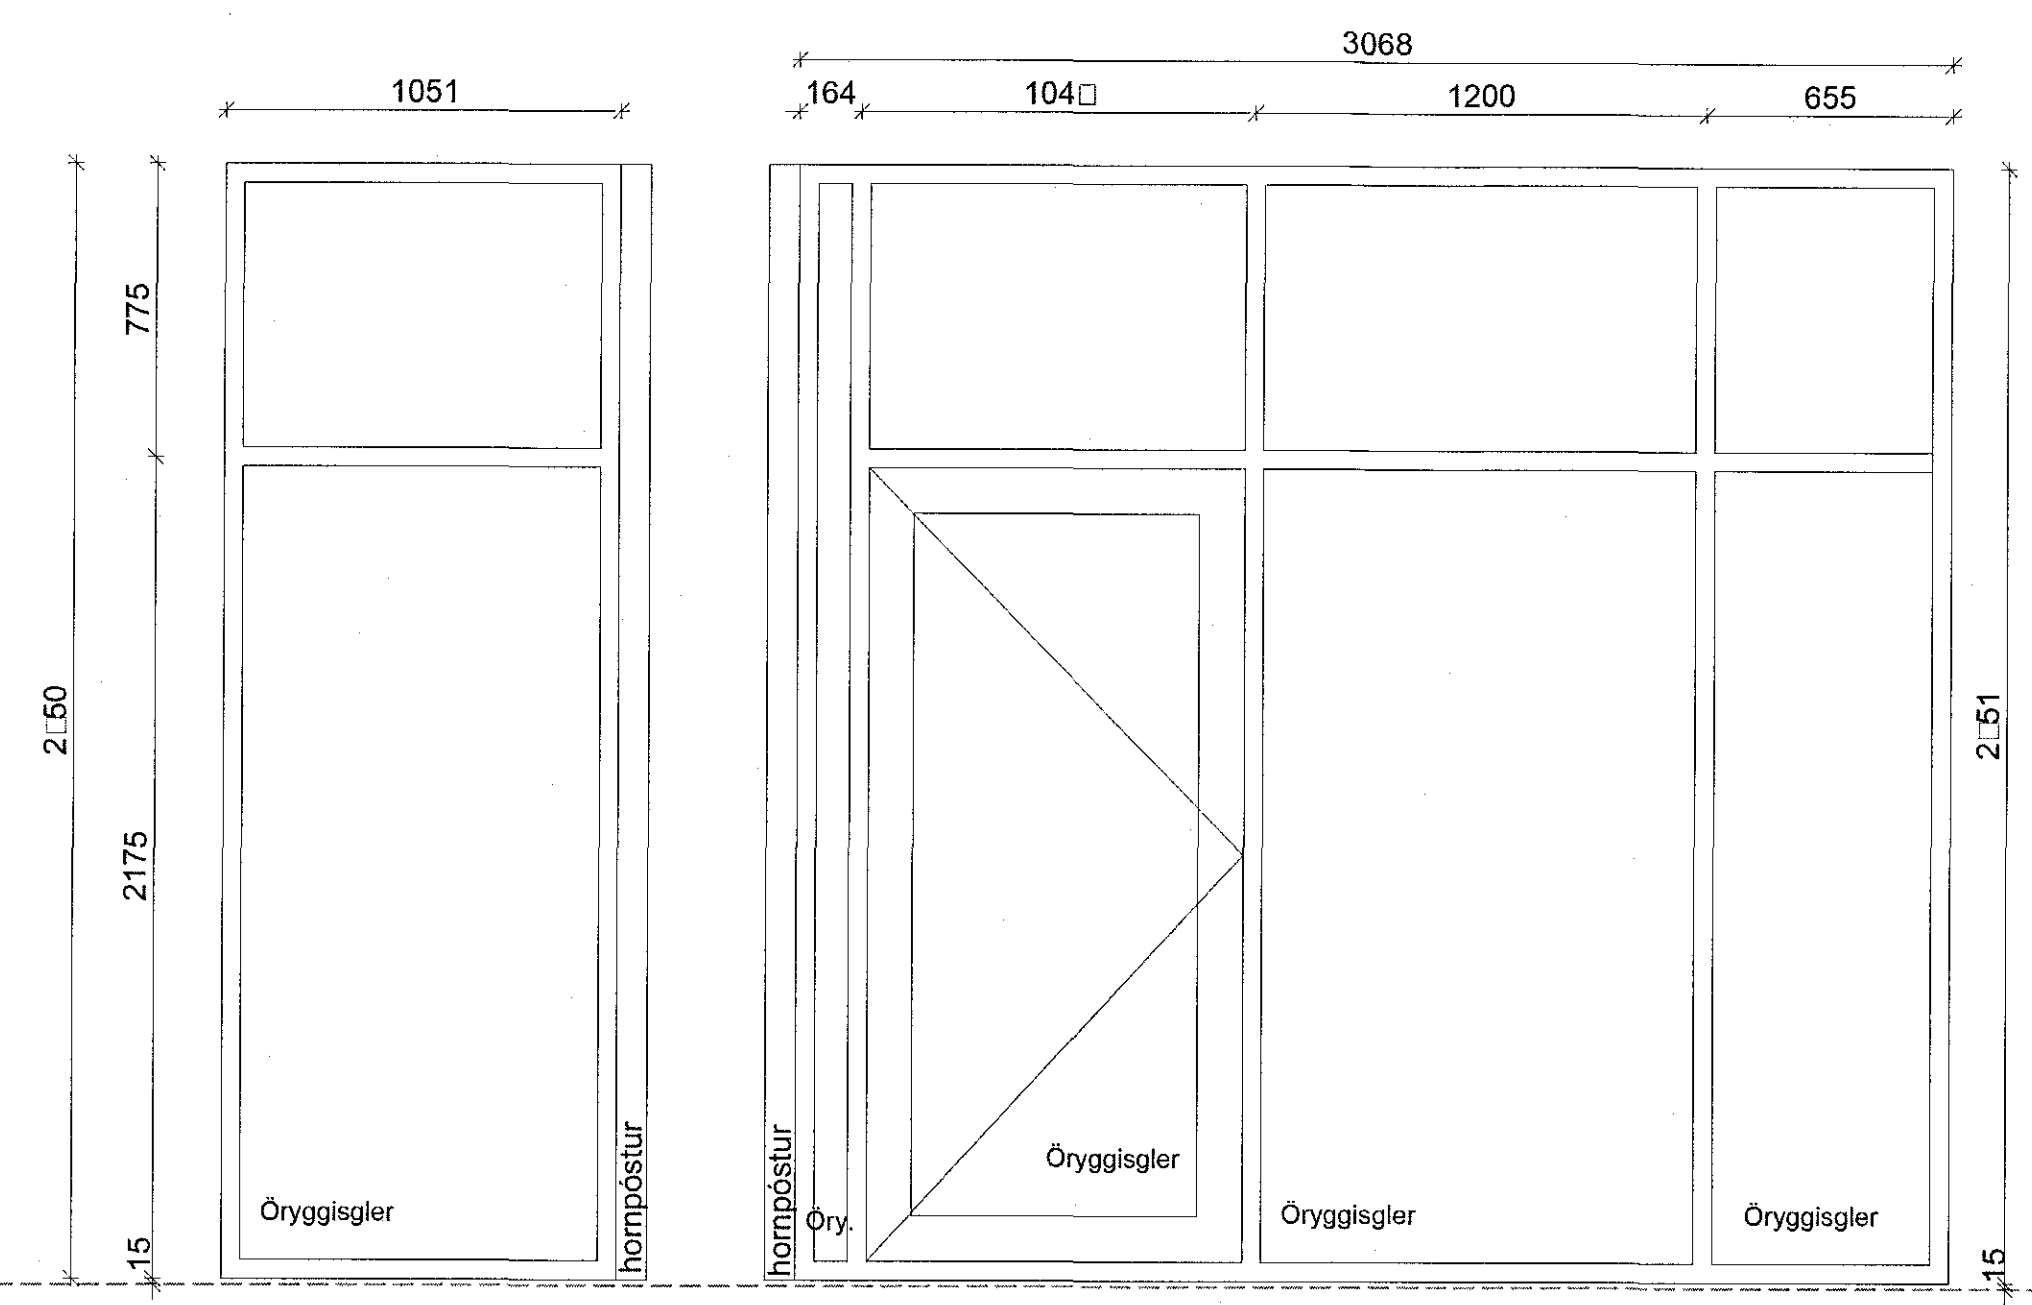
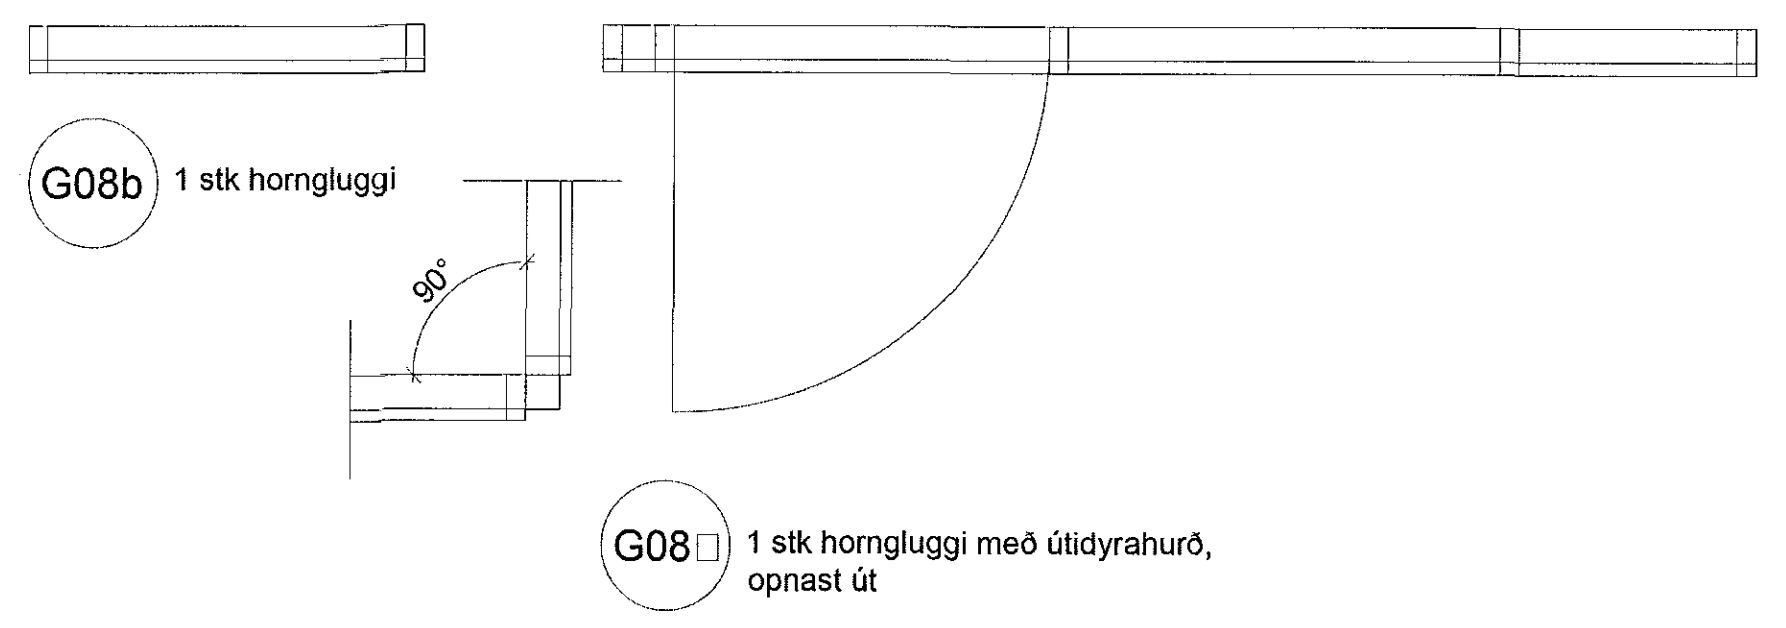
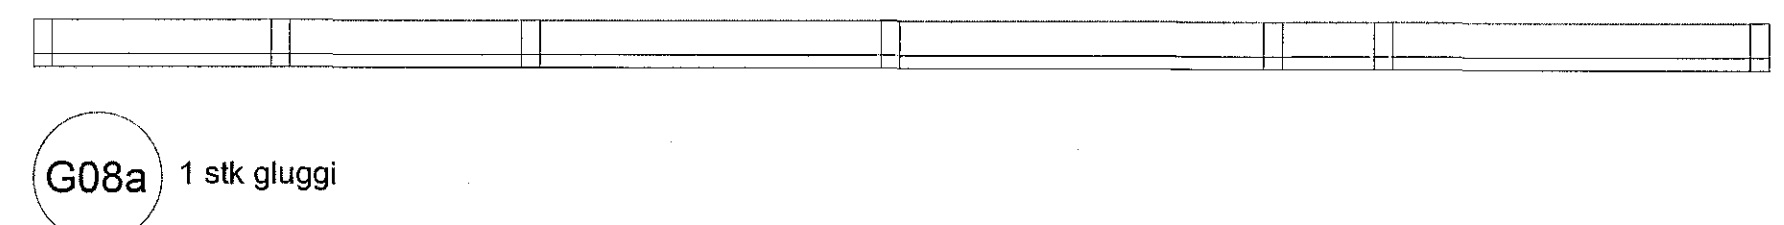


Samþykkt þann
21 JUN 2017
Byggingarfulltrúinn í Hafnarfirði
F.h. Sigurður Steinar Jónsson

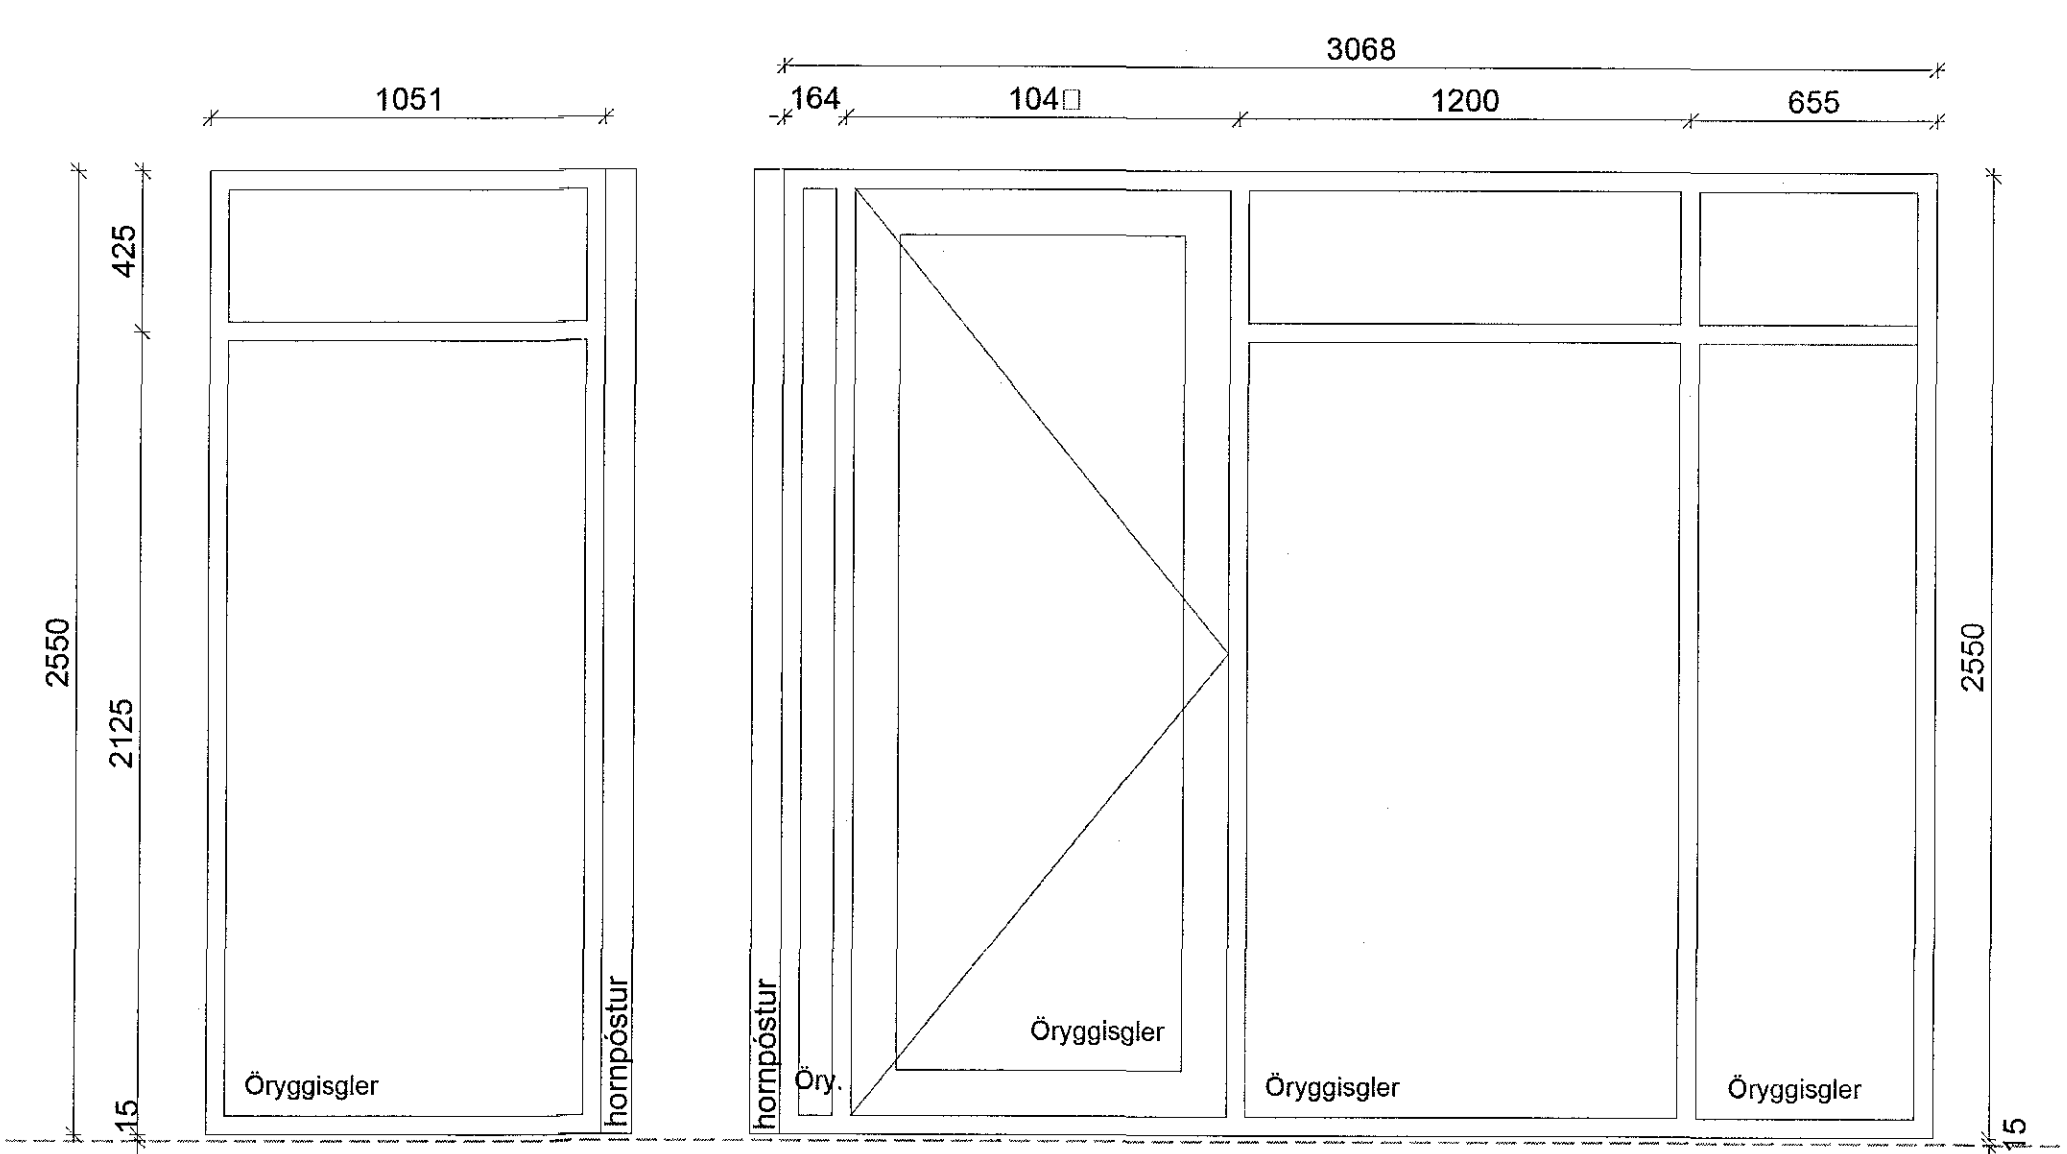

G08 1 stk gluggi

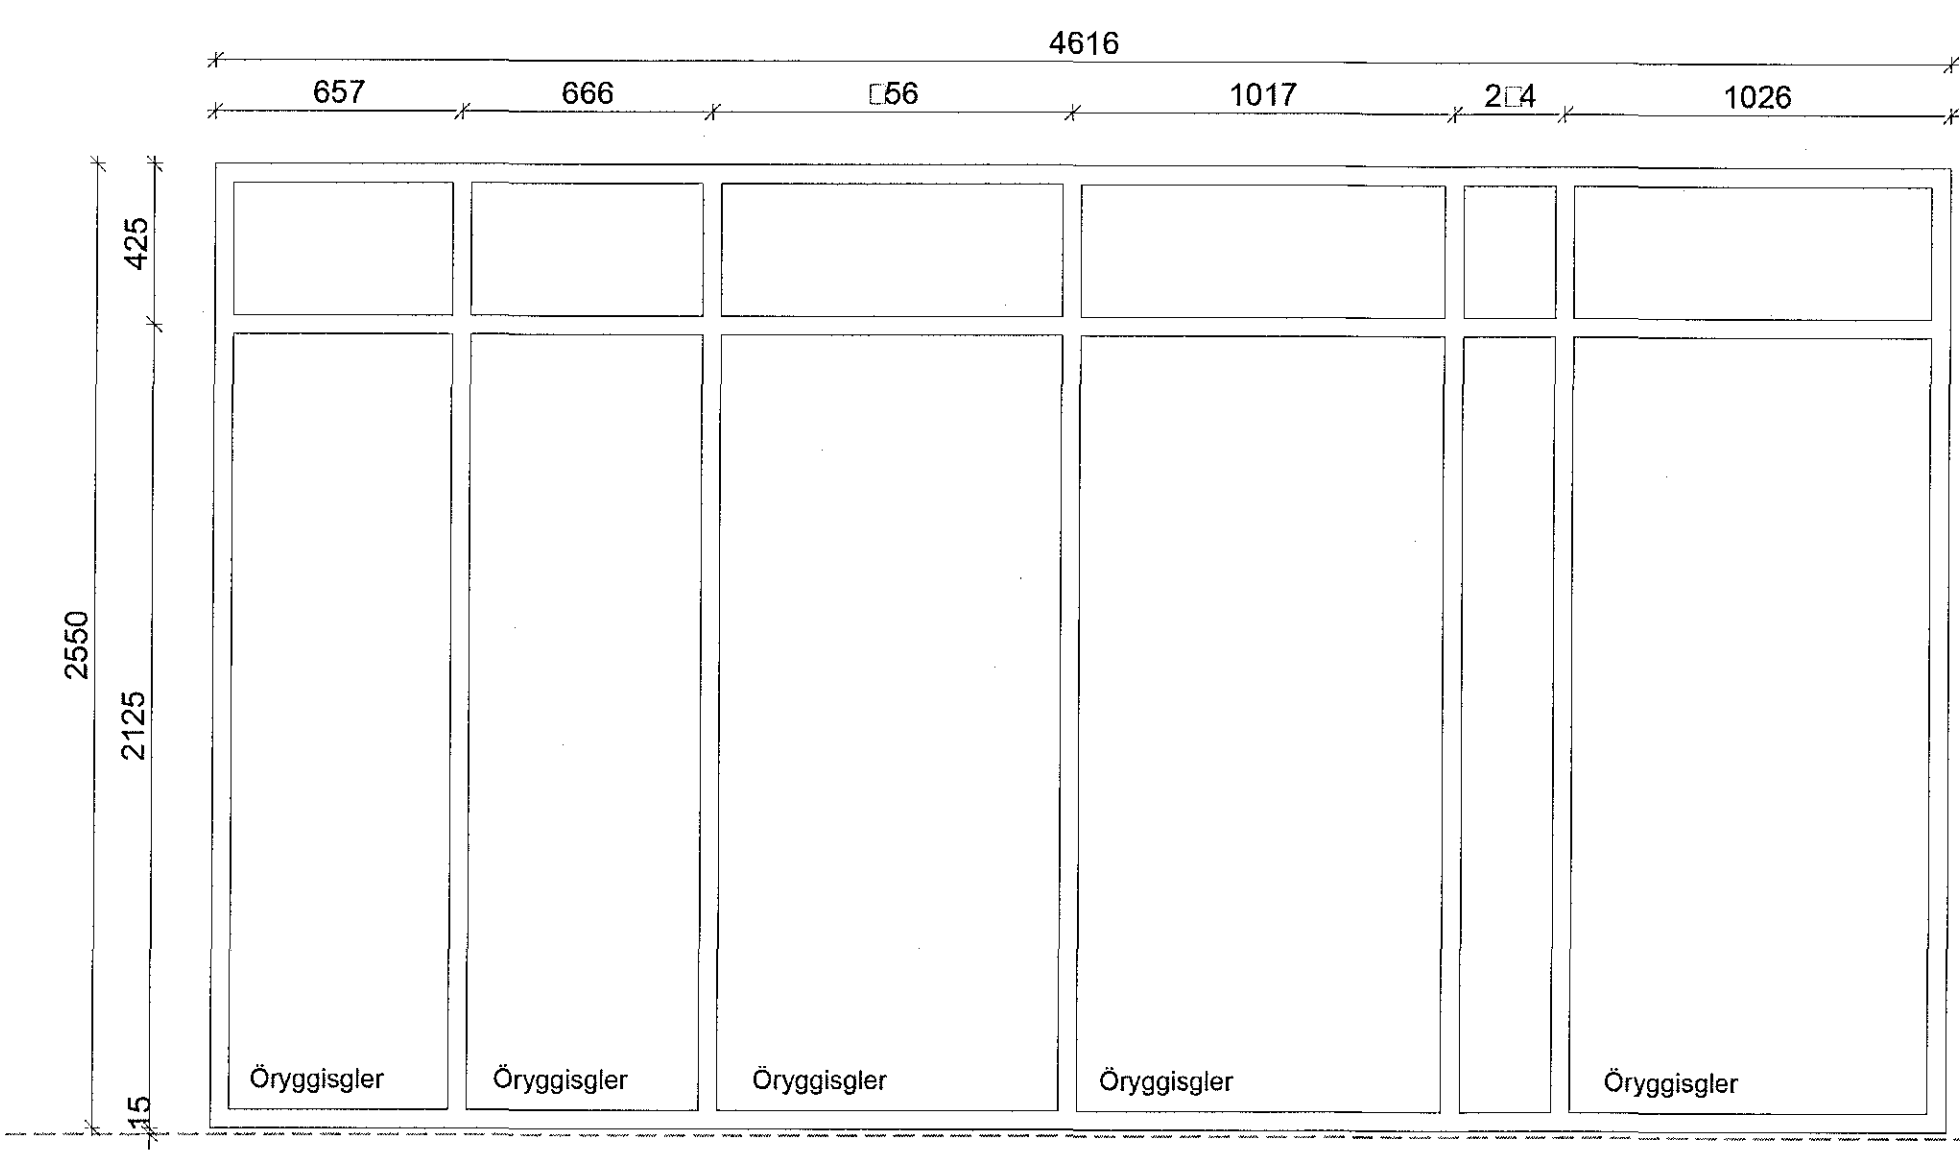


G08a 1 stk gluggi

G08b 1 stk horngluggi

G08 1 stk horngluggi með útidyrarhurð, opnast út

D:
C:
B:
A:
BREYTINGAR: DAGS:

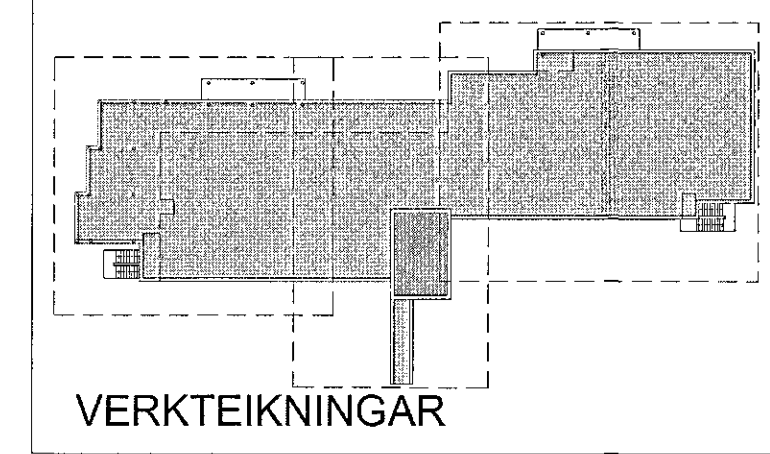

SÖLVANGUR HJÚKRUNARHEIMILI 2016
SÖLVANGSVEGI 2 HAFNARFIRÐI
VERK: SOLV 1533
KVAFRÉ: 1:20
DAGS: 01.03.2017
GLUGGAYFIRLIT
TEIKN: JPH/SJ
SKRÁ: 1533-Grunur.dwg

ÚTI INNI
ARKITEKTAR
DINGHOLTSSTRÆTI 27 101 REYKJAVÍK
SÍMAR 5927660 & 5627668 FAX 5527661
NETFANG u@u.is VEFFANG www.u.is
BALDUR A. SVAVARSSON ARKITEKTAR FAI
120357-5149
JEN ÞÓR ÞÓRVALDSSON ARKITEKTAR FAI
021256-7579

A-401