



G17 1 stk gluggi

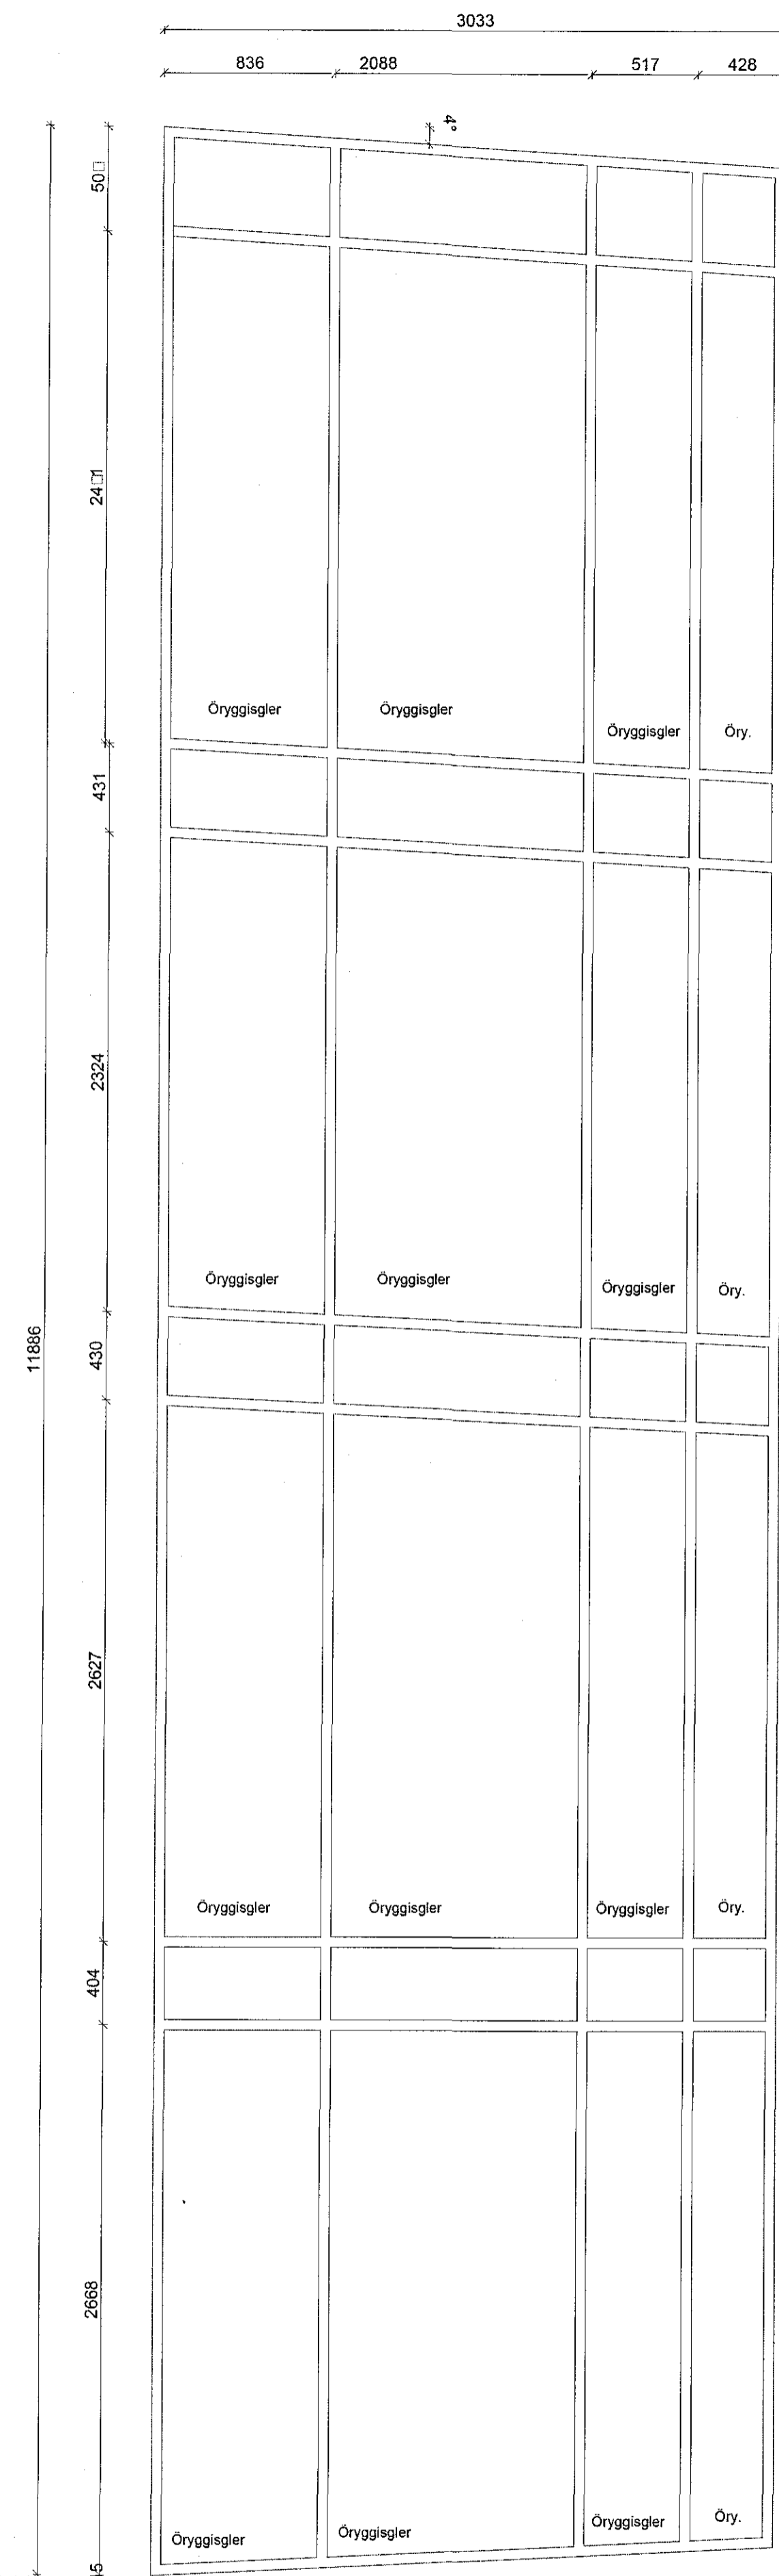

G17a 1 stk gluggi

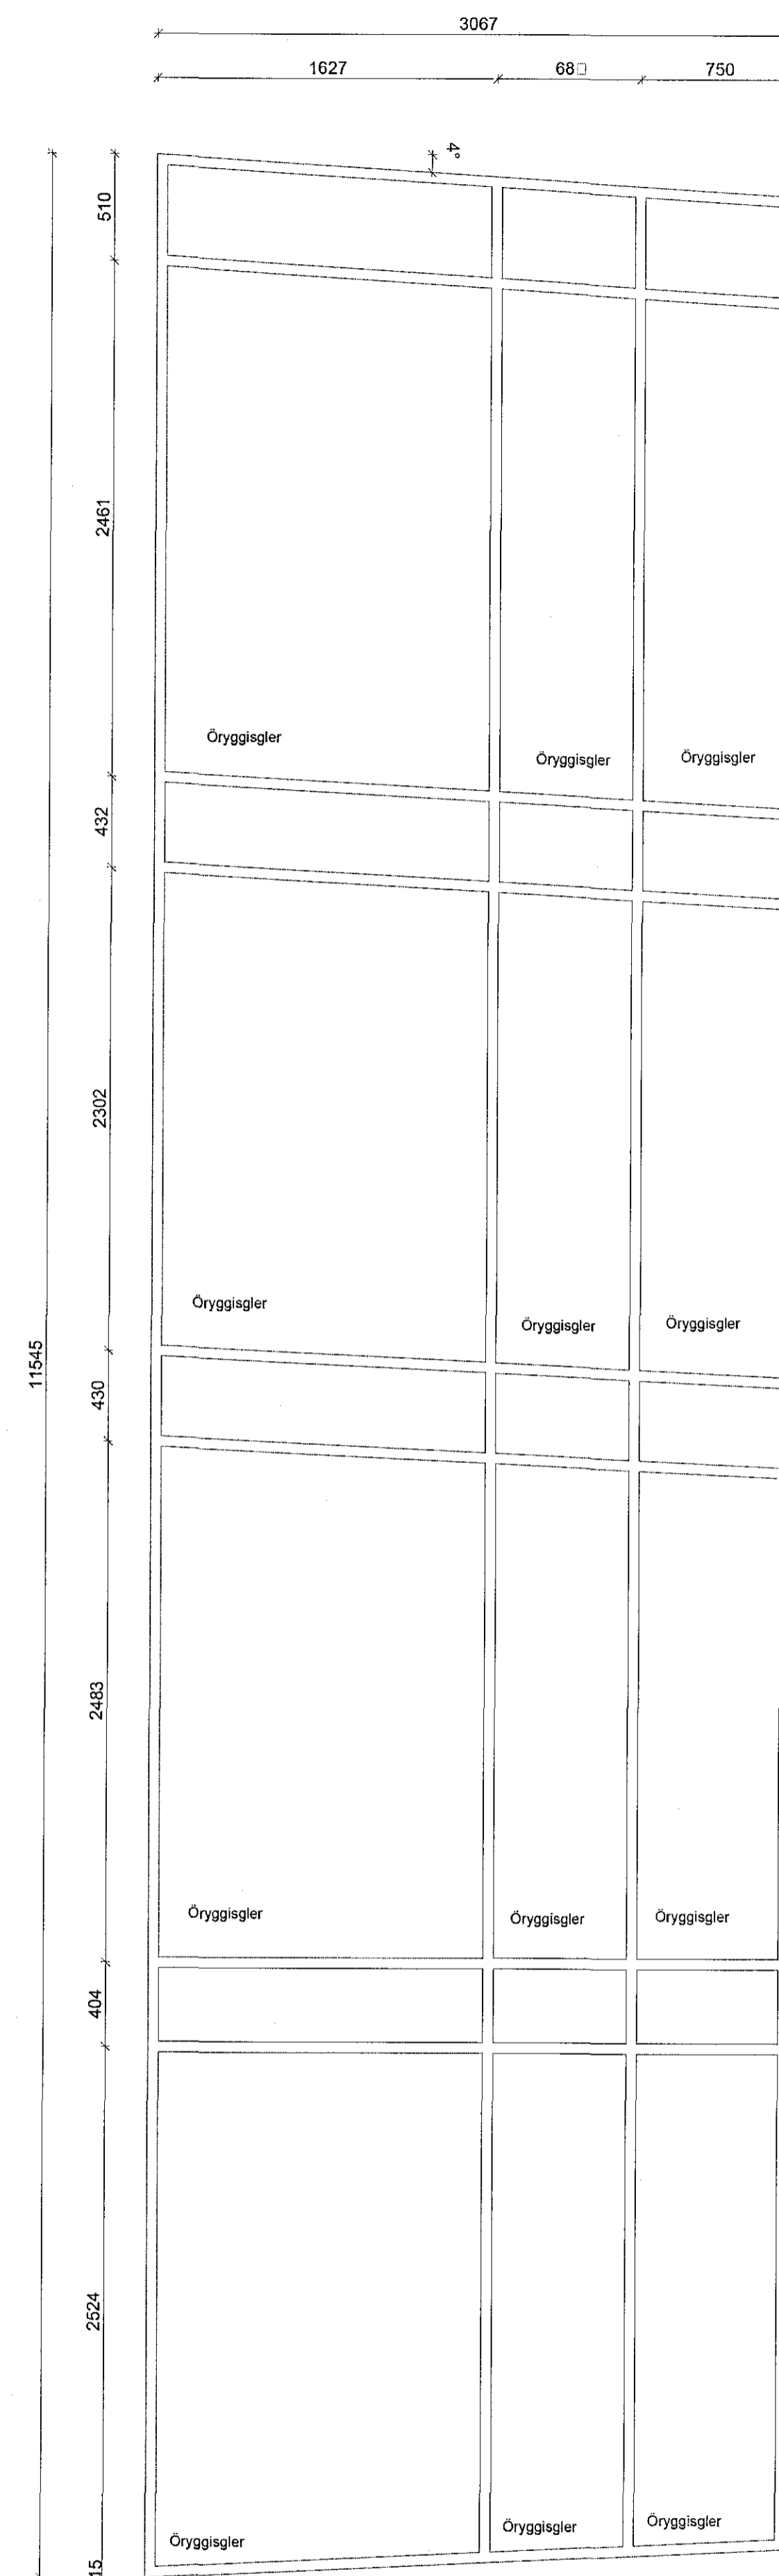


G17b 1 stk gluggi

Samþykkt þann
21 JUN 2017
Byggingarfulltrúinn í Hafnarfirði
F.h. Sigurður Steinar Jónsson

ATH. MÆLIKV. 1:25

D:
C:
B:
A:
BREYTINGAR: DAGS:

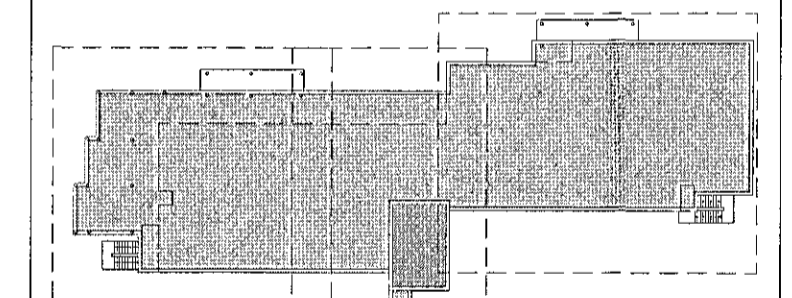

VERKTEIKNINGAR

SÖLVANGUR HJÚKRUNARHEIMILI 2016
SÖLVANGSVEGI 2 HAFNARFIRÐI
VERK: SOLV 1533
KVARDI: 1:25
DAGS: 01.03.2017
TEIKN: JPB/SJ
SKRÁ: 1533-Grunnur.dwg

ÚTI INNI

ARKITEKTAR
HINGHILTSSTRÆTI 27 101 REYKJAVÍK
SÍMAR 5527660 & 5627668 FAX 5527664
NETFANG ul@ul.is VEFANG www.ul.is

BALDUR Ó. SVAVARSSON ARKITEKTAR FAI
120357-5149
JÓN ÞÓR ÞÓRVALDSSON ARKITEKTAR FAI
021256-7579

A-406