



G24 1 stk gluggi

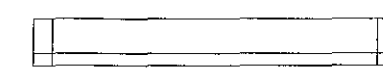


G25 1 stk gluggi





G26 1 stk gluggi

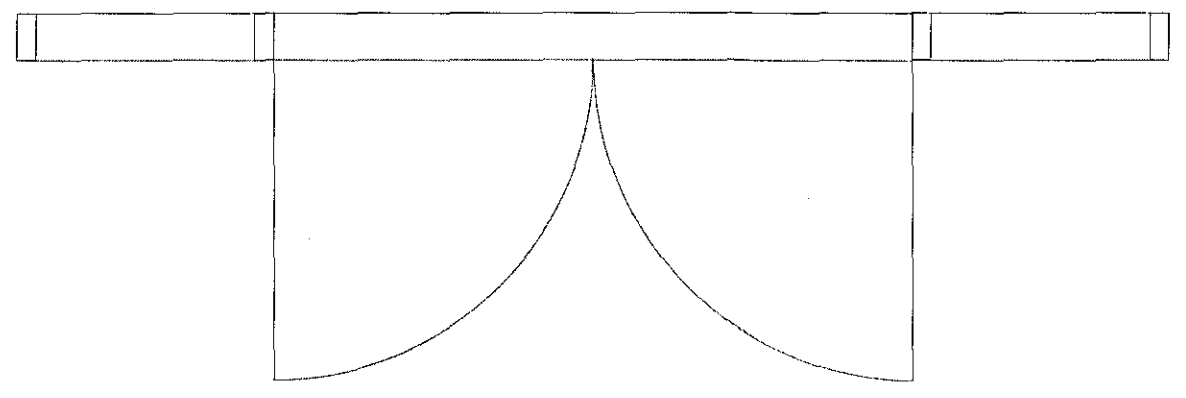



G27 1 stk tvöföld útidyrhúð
Opnast út

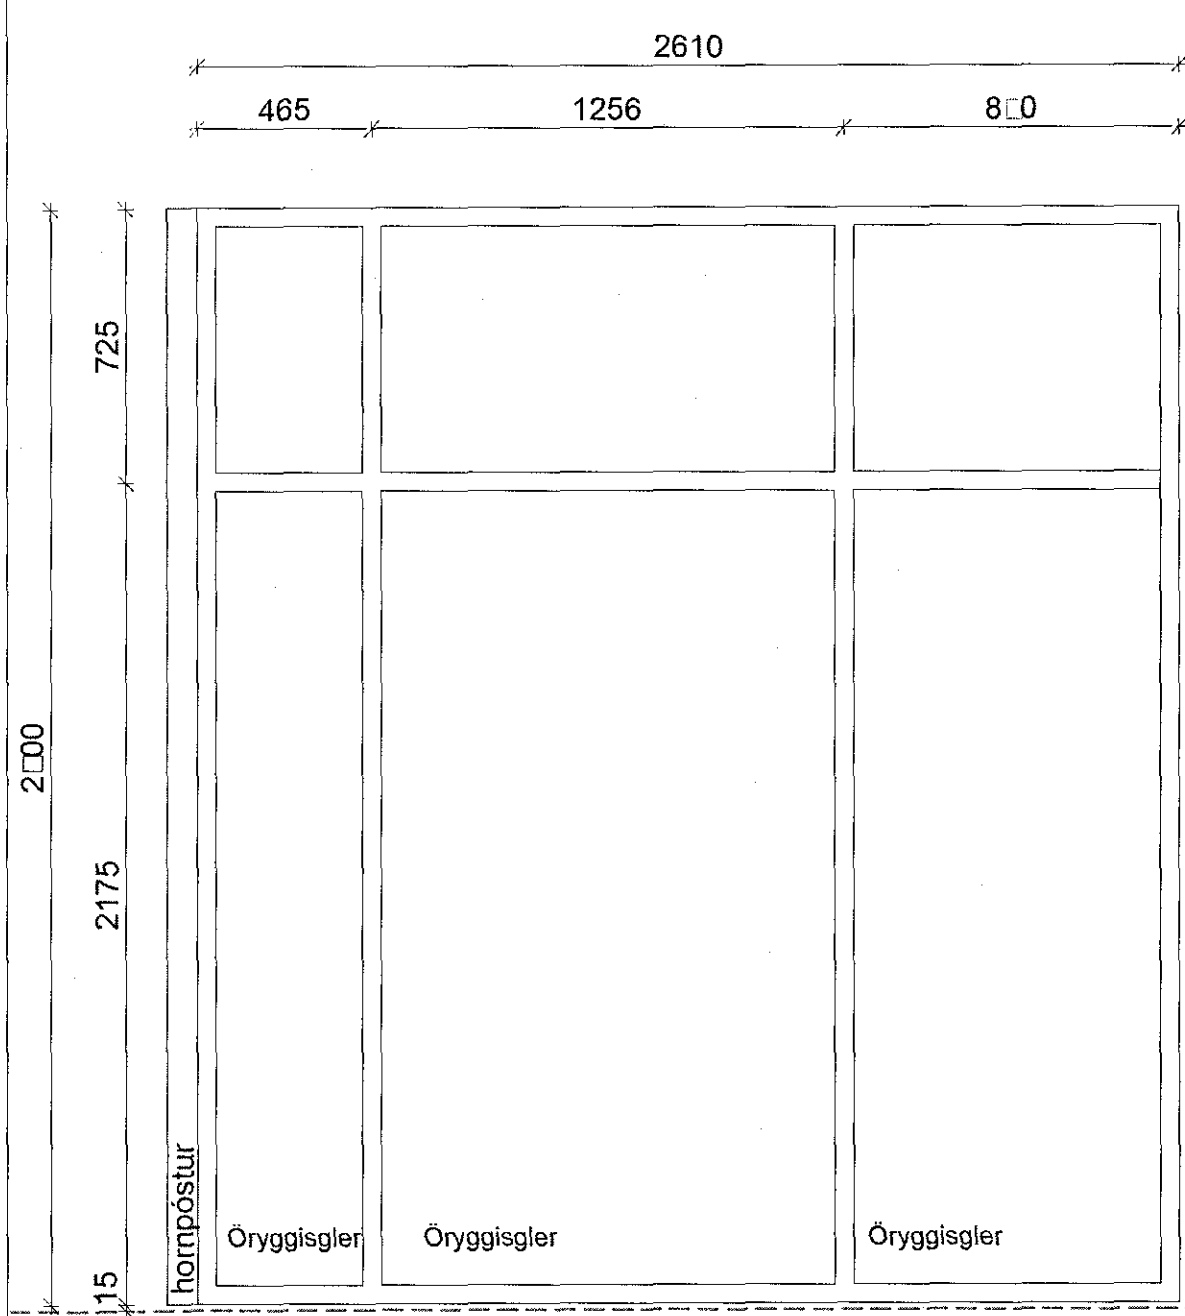


G27a 1 stk hornluggi

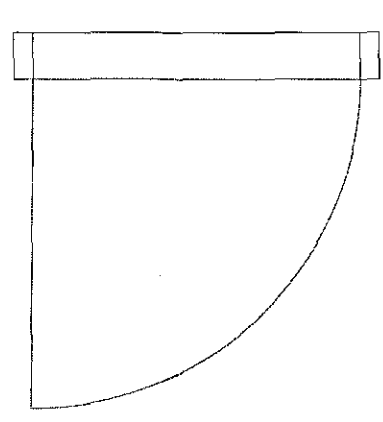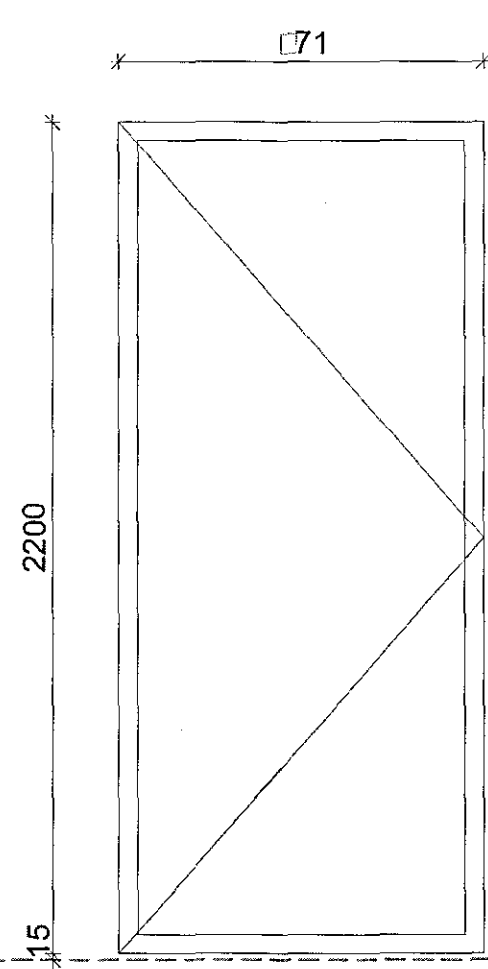



G28 1 stk stálhúð
Opnast út

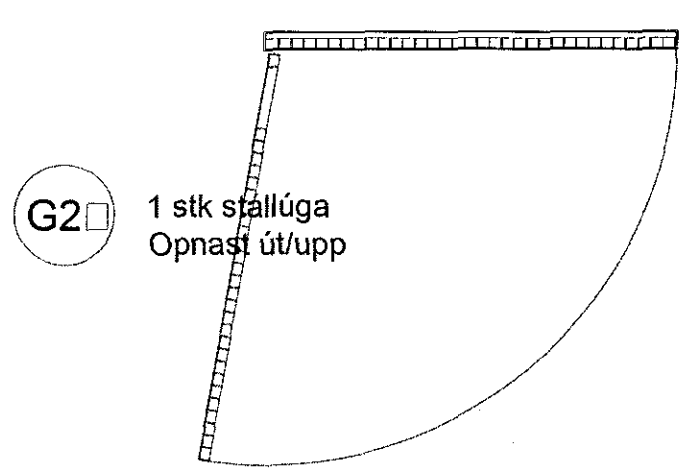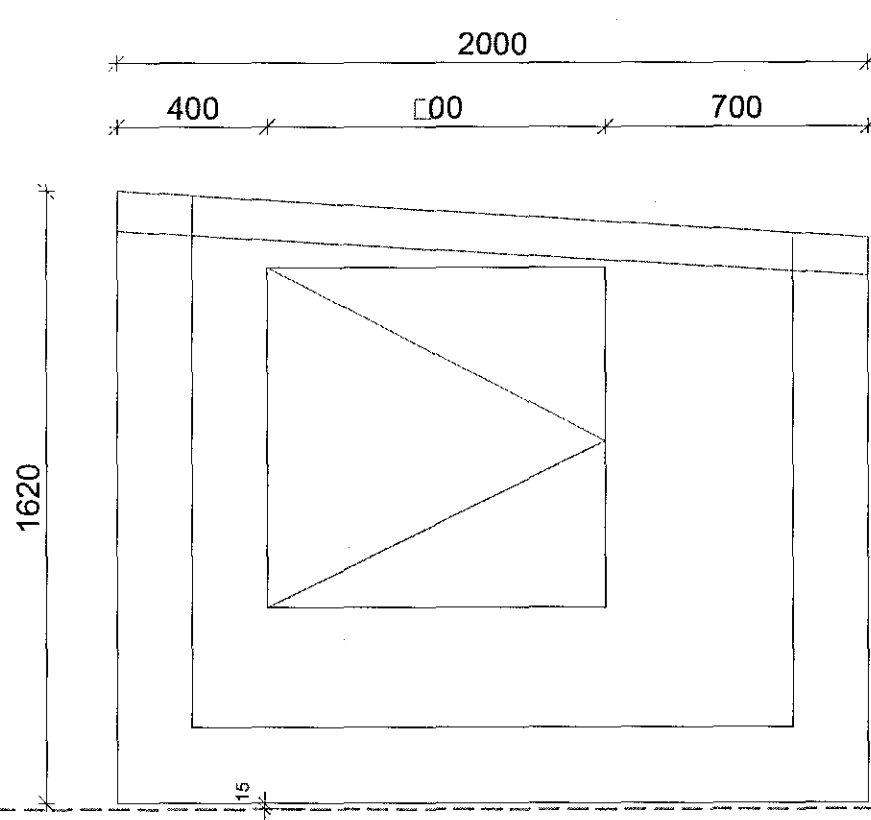

G29 1 stk stálúga
Opnast úþvipp

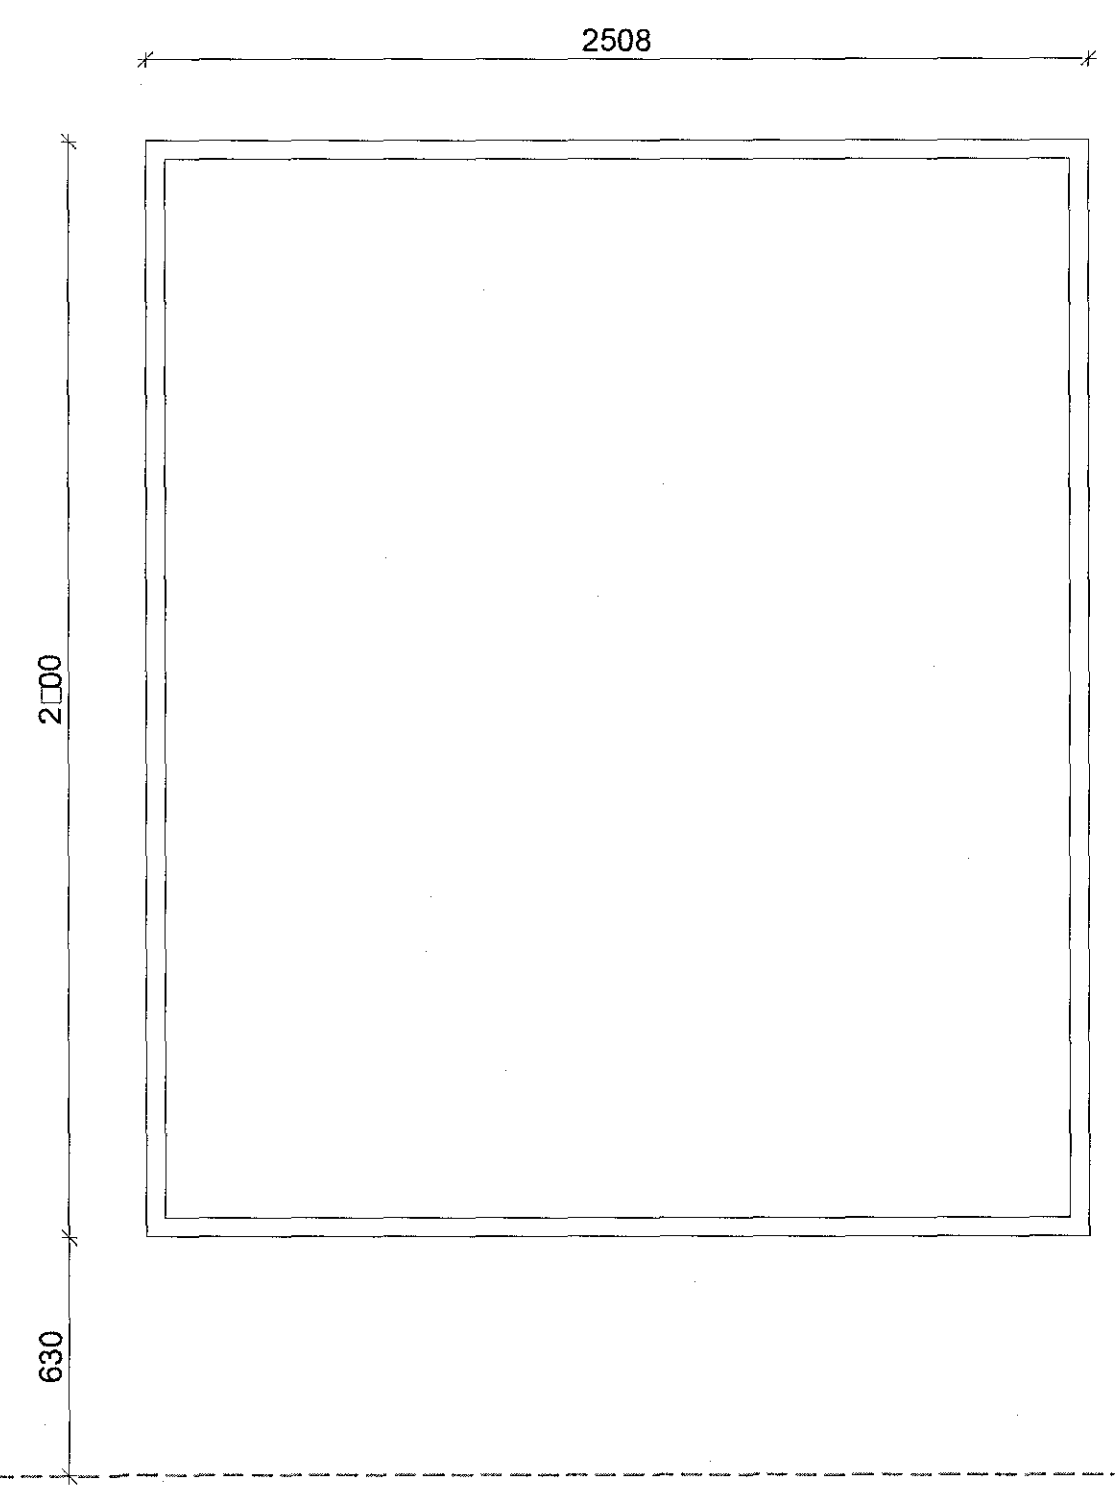


G30 1 stk gluggi

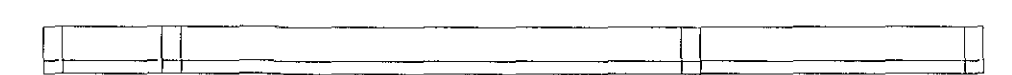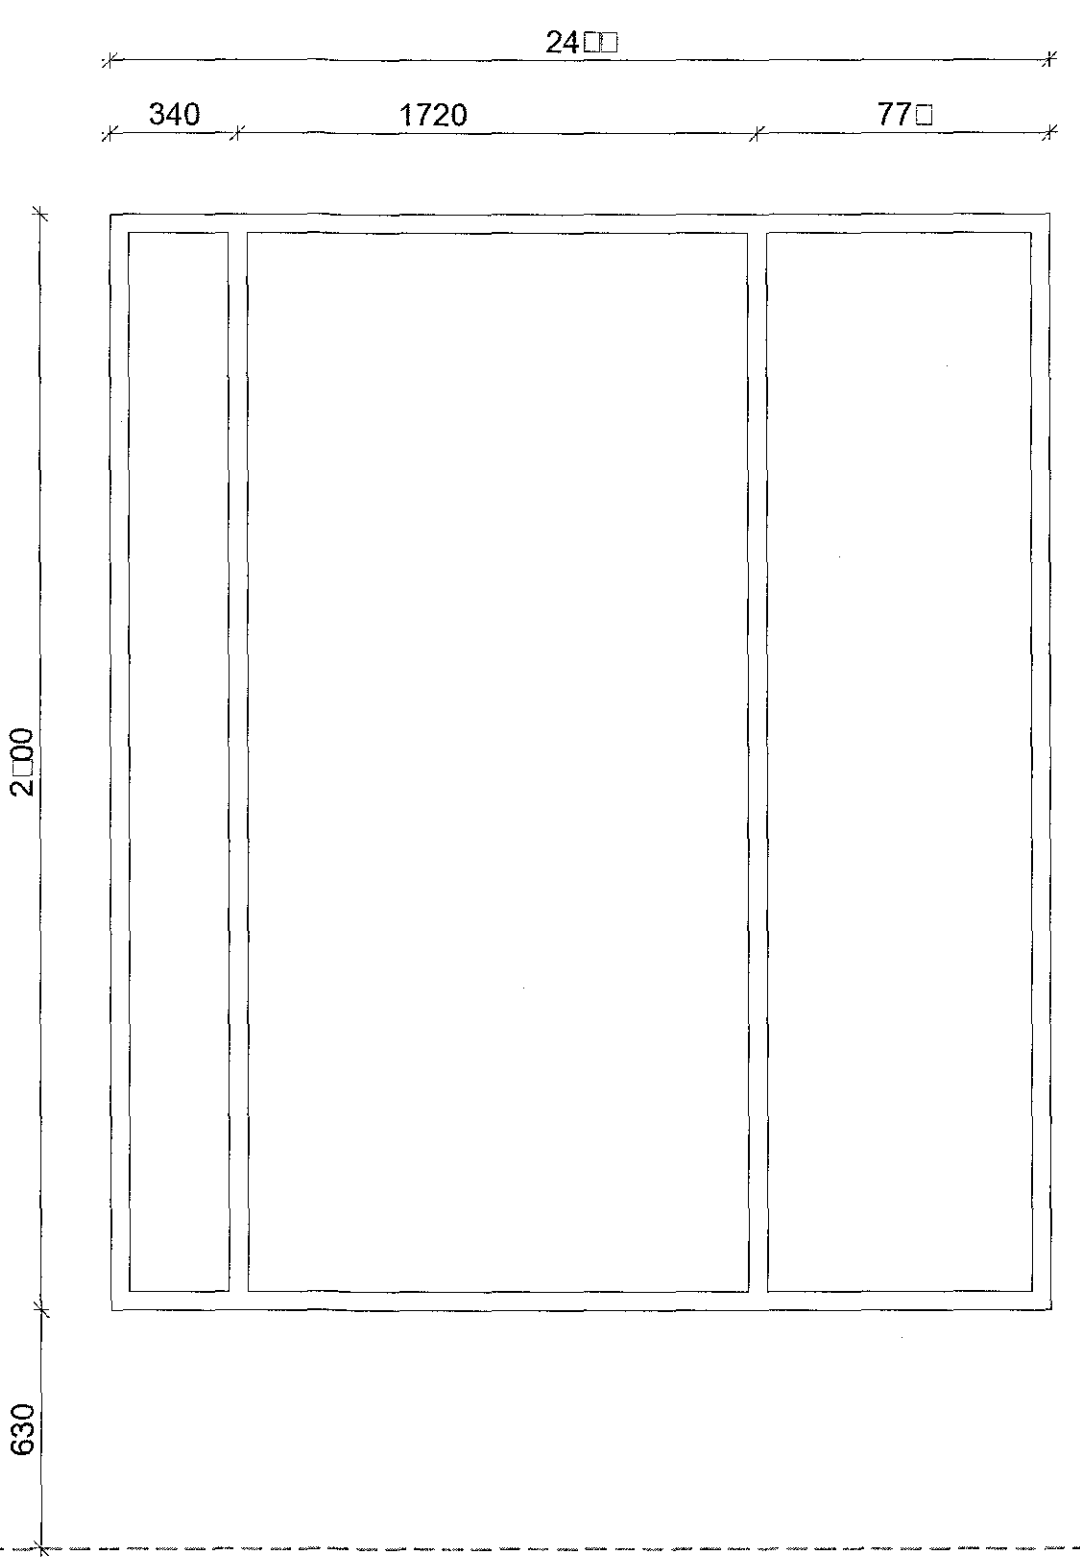

G31 1 stk gluggi

D:
C:
B:
A:
BREYTINGAR: DAGS:

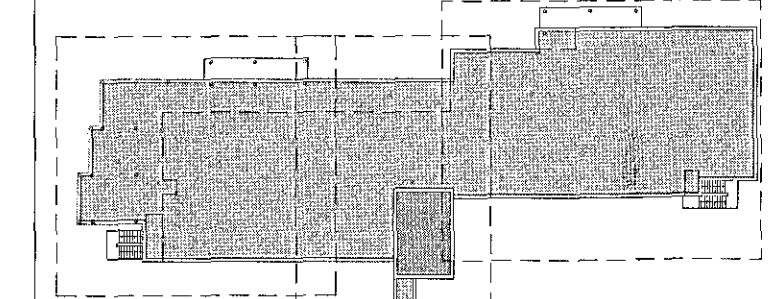

VERKTEIKNINGAR

SÖLVANGUR HJÚKRUNARHEIMILI 2018
SÖLVANGSVEGI 2 HAFNARFIRÐI
VERK: SOLV 1533
KVARDI: 1:20
DAGS: 01.03.2017
TEIKN: JÞP/SJ
SKRÁ: 1533-Geenerur.dwg

ÚTI INNI

ARKITEKTAR
ÞINGHÖLFSSTRÉTI 27 101 REYKJAVÍK
SÍMAR 5527660 & 5627668 FAX 5527661
NETFANG uibulis VEFFANG www.uib.is
BALDUR Ó. SVAVARSSON ARKITEKTAR FAI
180257-5149
JÓN ÞÓR ÞÓRVALDSSON ARKITEKTAR FAI
021236-7579