


05 JUL 2017

INNTÖK
Rafmagn 50mm
FSK 2x50mm

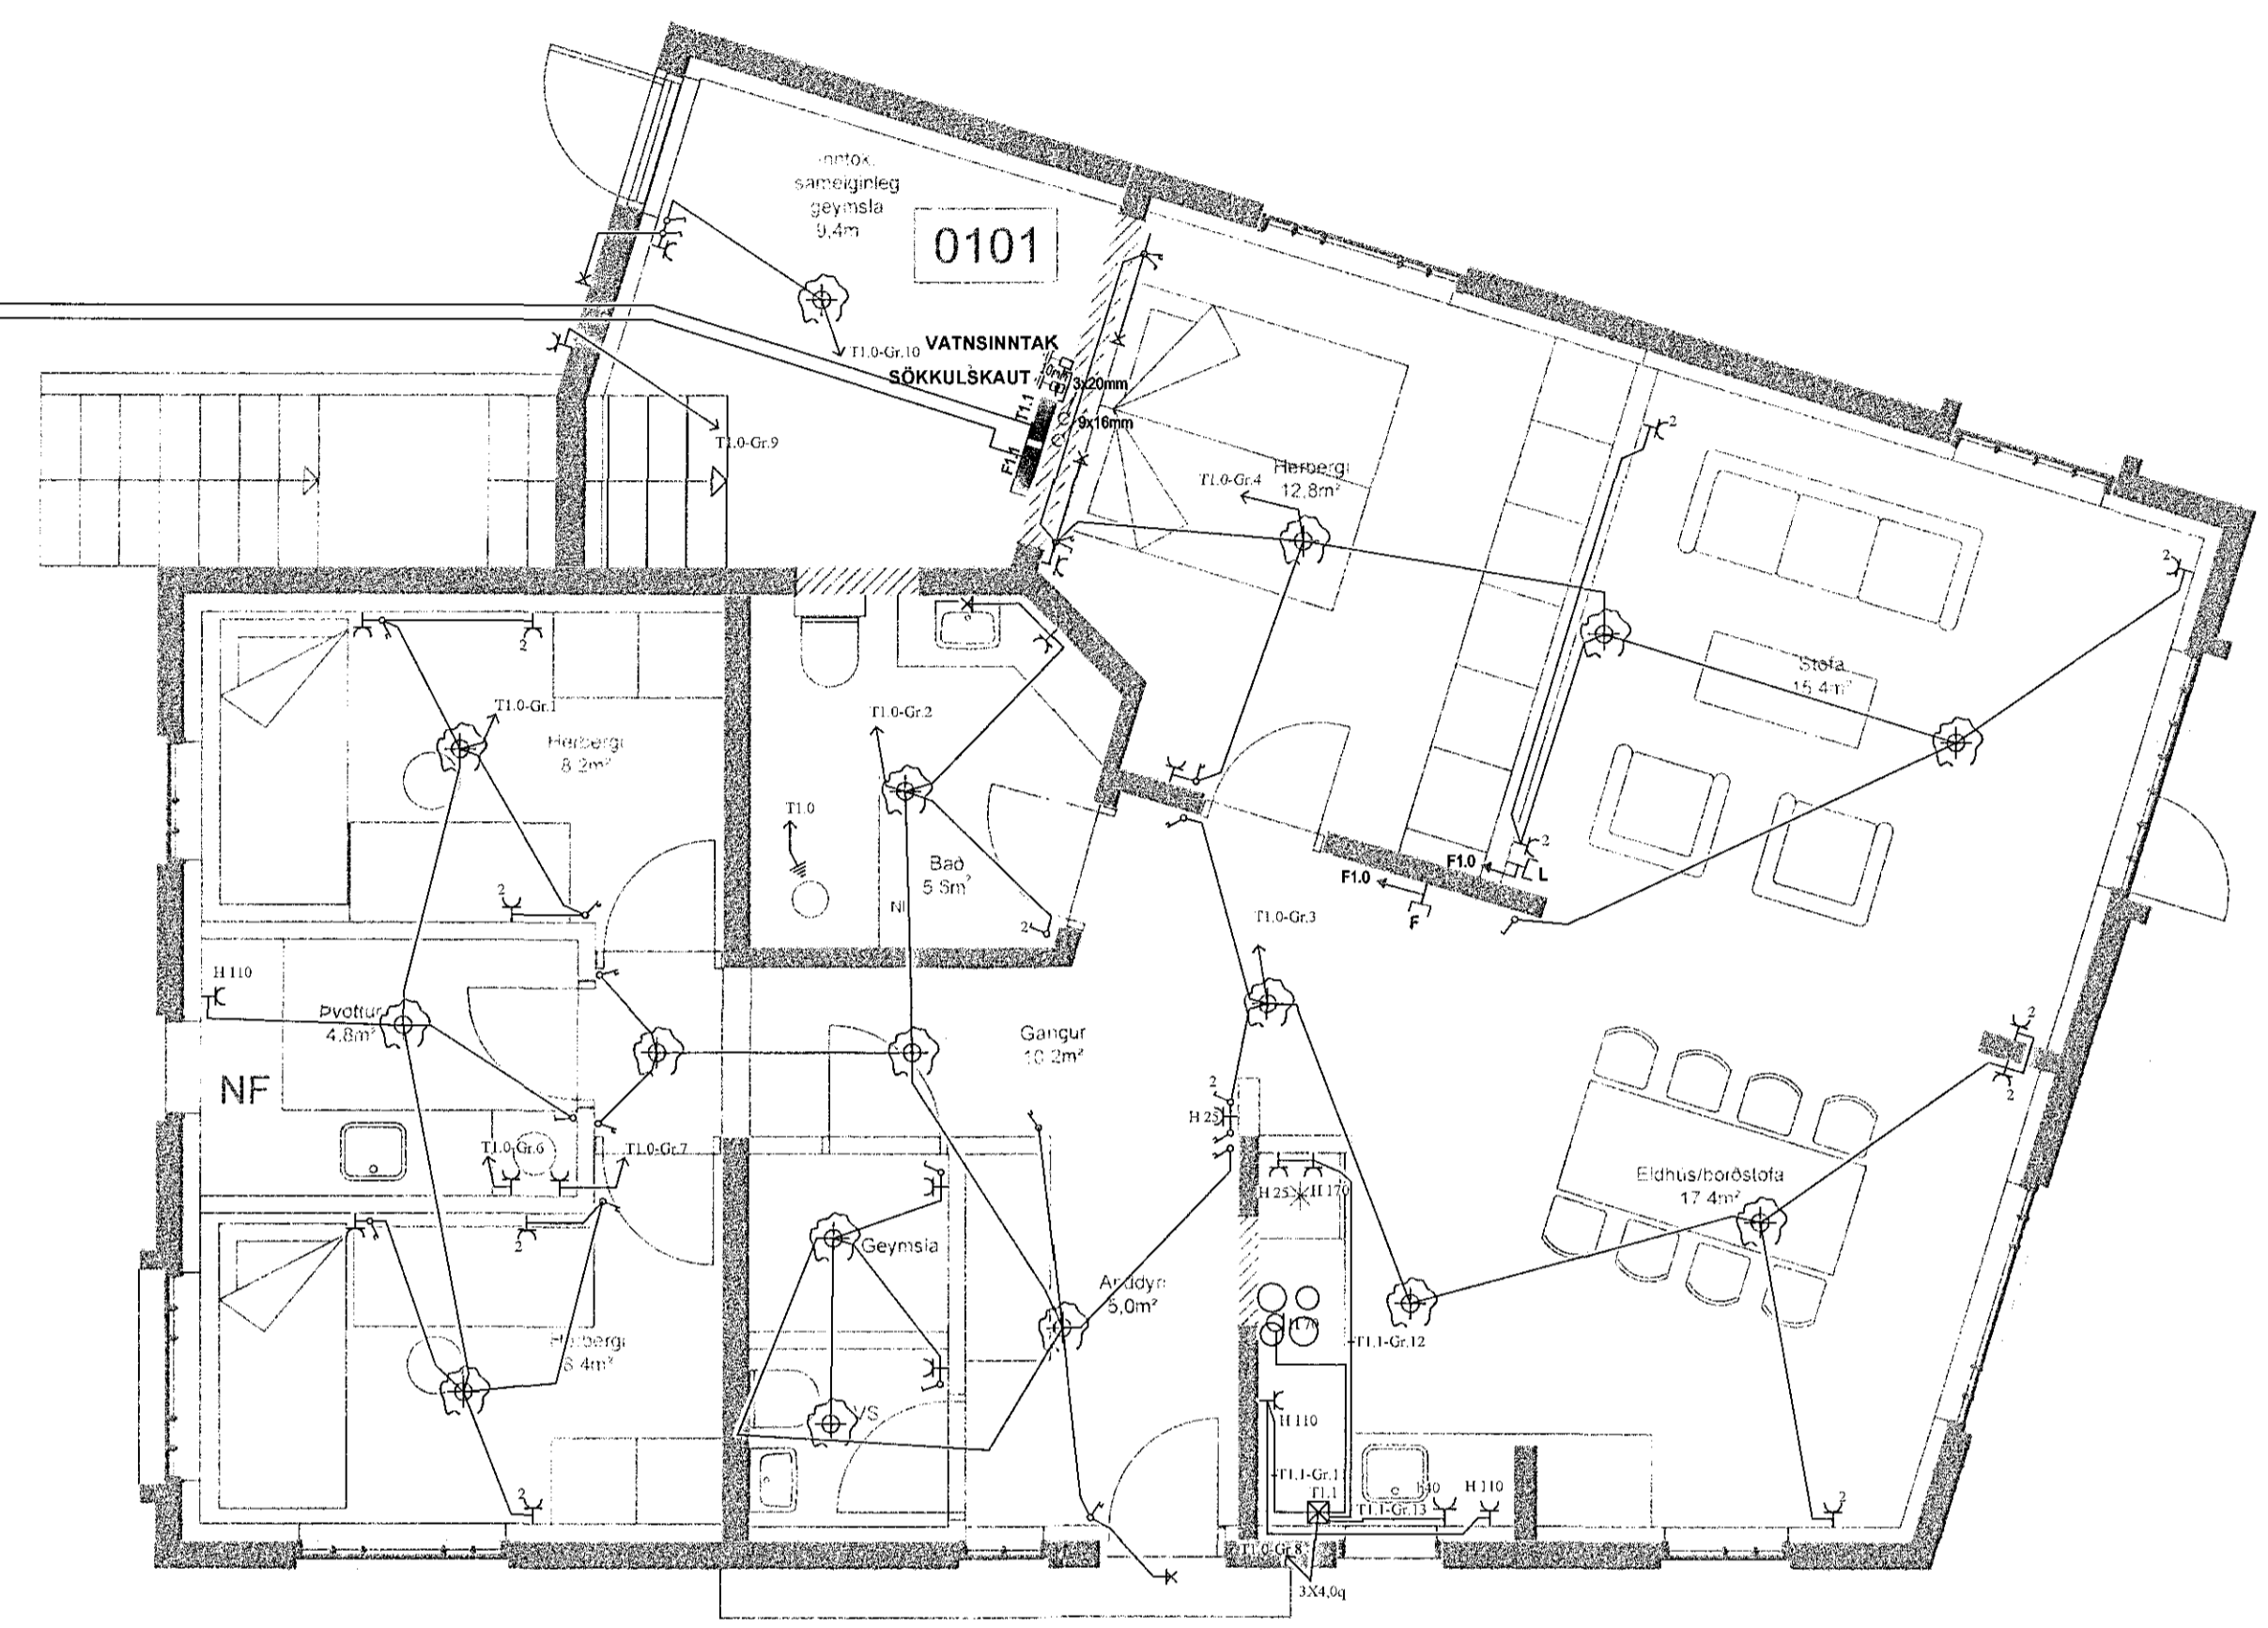

[Handwritten signature]

Raflagna teikningar

breytt
breytt
breytt

Raflax

Sigurður Sigurðsson
Kt. 181061-2439
sími: 5672099 gsmi: 8962099
Gæðsstaðir 64 112 Reykjavík
email: raflax@raflax.is

Verkefni: Kirkjuvegur 8b Hafnarfirði
Grunnmynd Lágspenna-Smáspenna 1h

skv: 1:50 dagr: 09.06.2017
hannað: *[Signature]* teiknað: SS

Teikning 1 of 6

nafn: