


Stárammi í línu 1 1:50

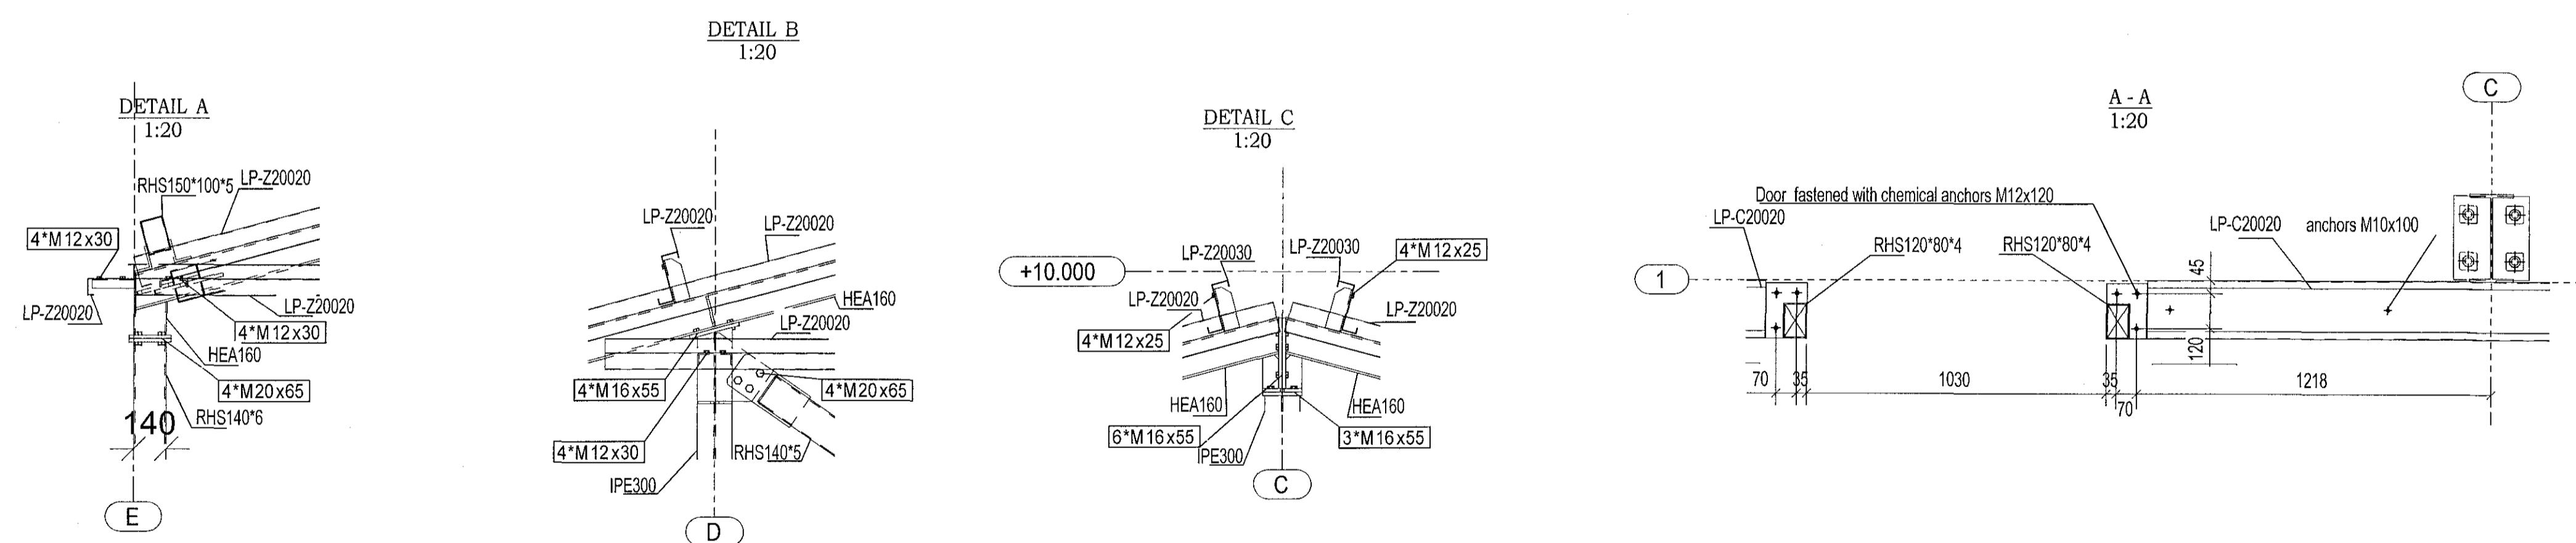

BR	DAGS	TEXTI		
UNNIB EFTIR TEIKNINGUM FRÁ ARKITEKT AFHENTAR:				
ÁRITUN HÖNNUNARSTJÓRA:				
Breiðhella 22 Hafnarfirði				
Stárammi í línu 1 og deili og snið				
HANNAÐ:	VB	TEIKNAD:	SJ	YFIRF:
SAMÞYKKT:				KMP
DAGS:			07.07.2017	
KT:			130297-2409	
SKJAL:				
KVARDI:			1:50	
Scale:			1:20	
BLAÐ NR.:			ST-04	

Metála Böivkonstruktjón S.B.C.	Zeigjup. lón 130. Mblau. Mblau. lón 130. Mblau. Tel: +354 894 3333 Fax: +354 894 3324 E-mail: info@sbc.is	Objekt DS Lausnir	Order Nr. 1012017
Designer 27.06.2017	V.Brúniþ	Customer DS Lausnir	Page size
		Drawing Frame on grid 1	Scale
			Page

