



Samþykkt þann  
25 JUL 2017  
Byggingarfulltrúinn F.H. Sigurbur Steinar Jónsson

## GREINATAFLA T2.4; T2.5; T2.11; T2.12

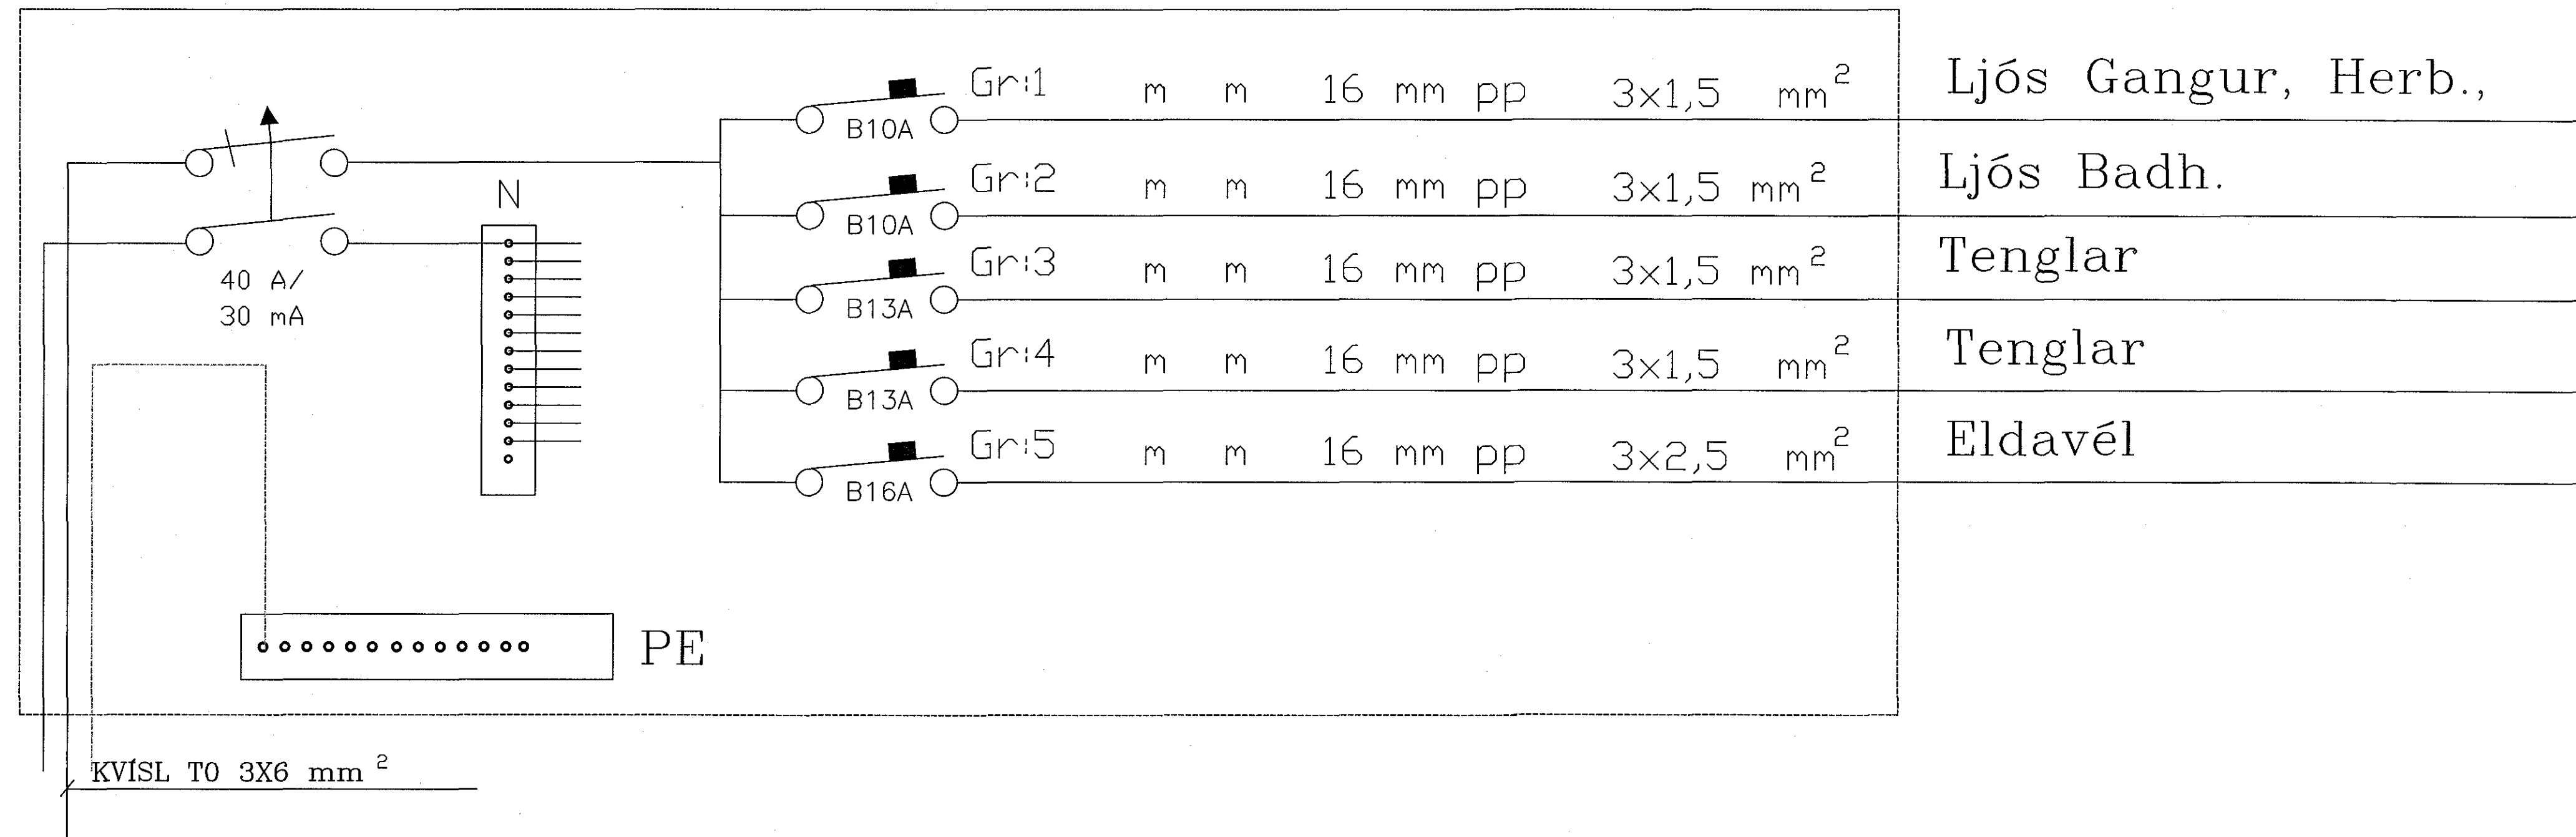

## GREINATAFLA T2.9

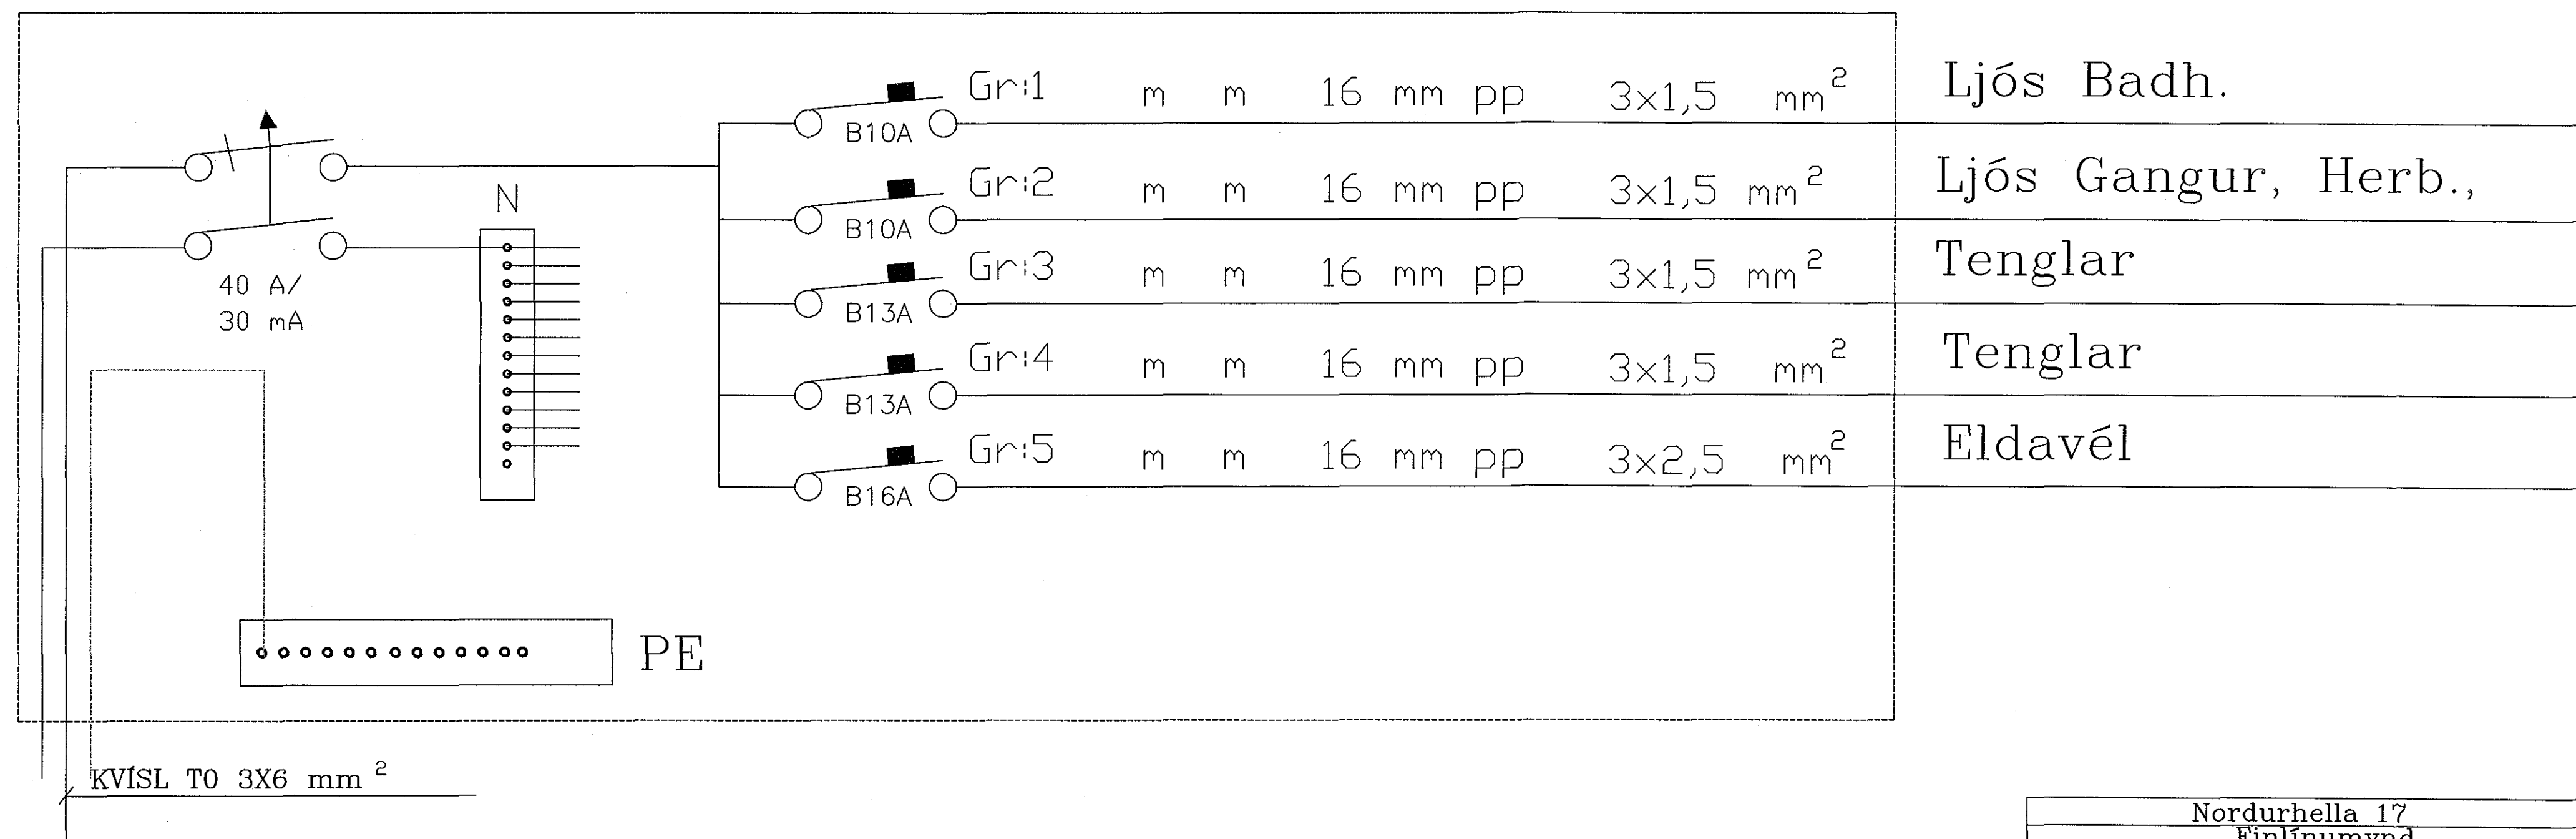

Nordurhella 17		
Einlínunmynd		
Kvardi:	Dags: Maí 2017	Verk: einlínun
<i>Magnús H. Magnússon</i>		Teiknad: Magnús H. Magnússon 020252-4139
		Hannad: Magnús H. Magnússon 020252-4139
		Bls. 6 af 6