


### GREINATAFLA T1.1–T1.5; T1.8–T1.12; T2.3

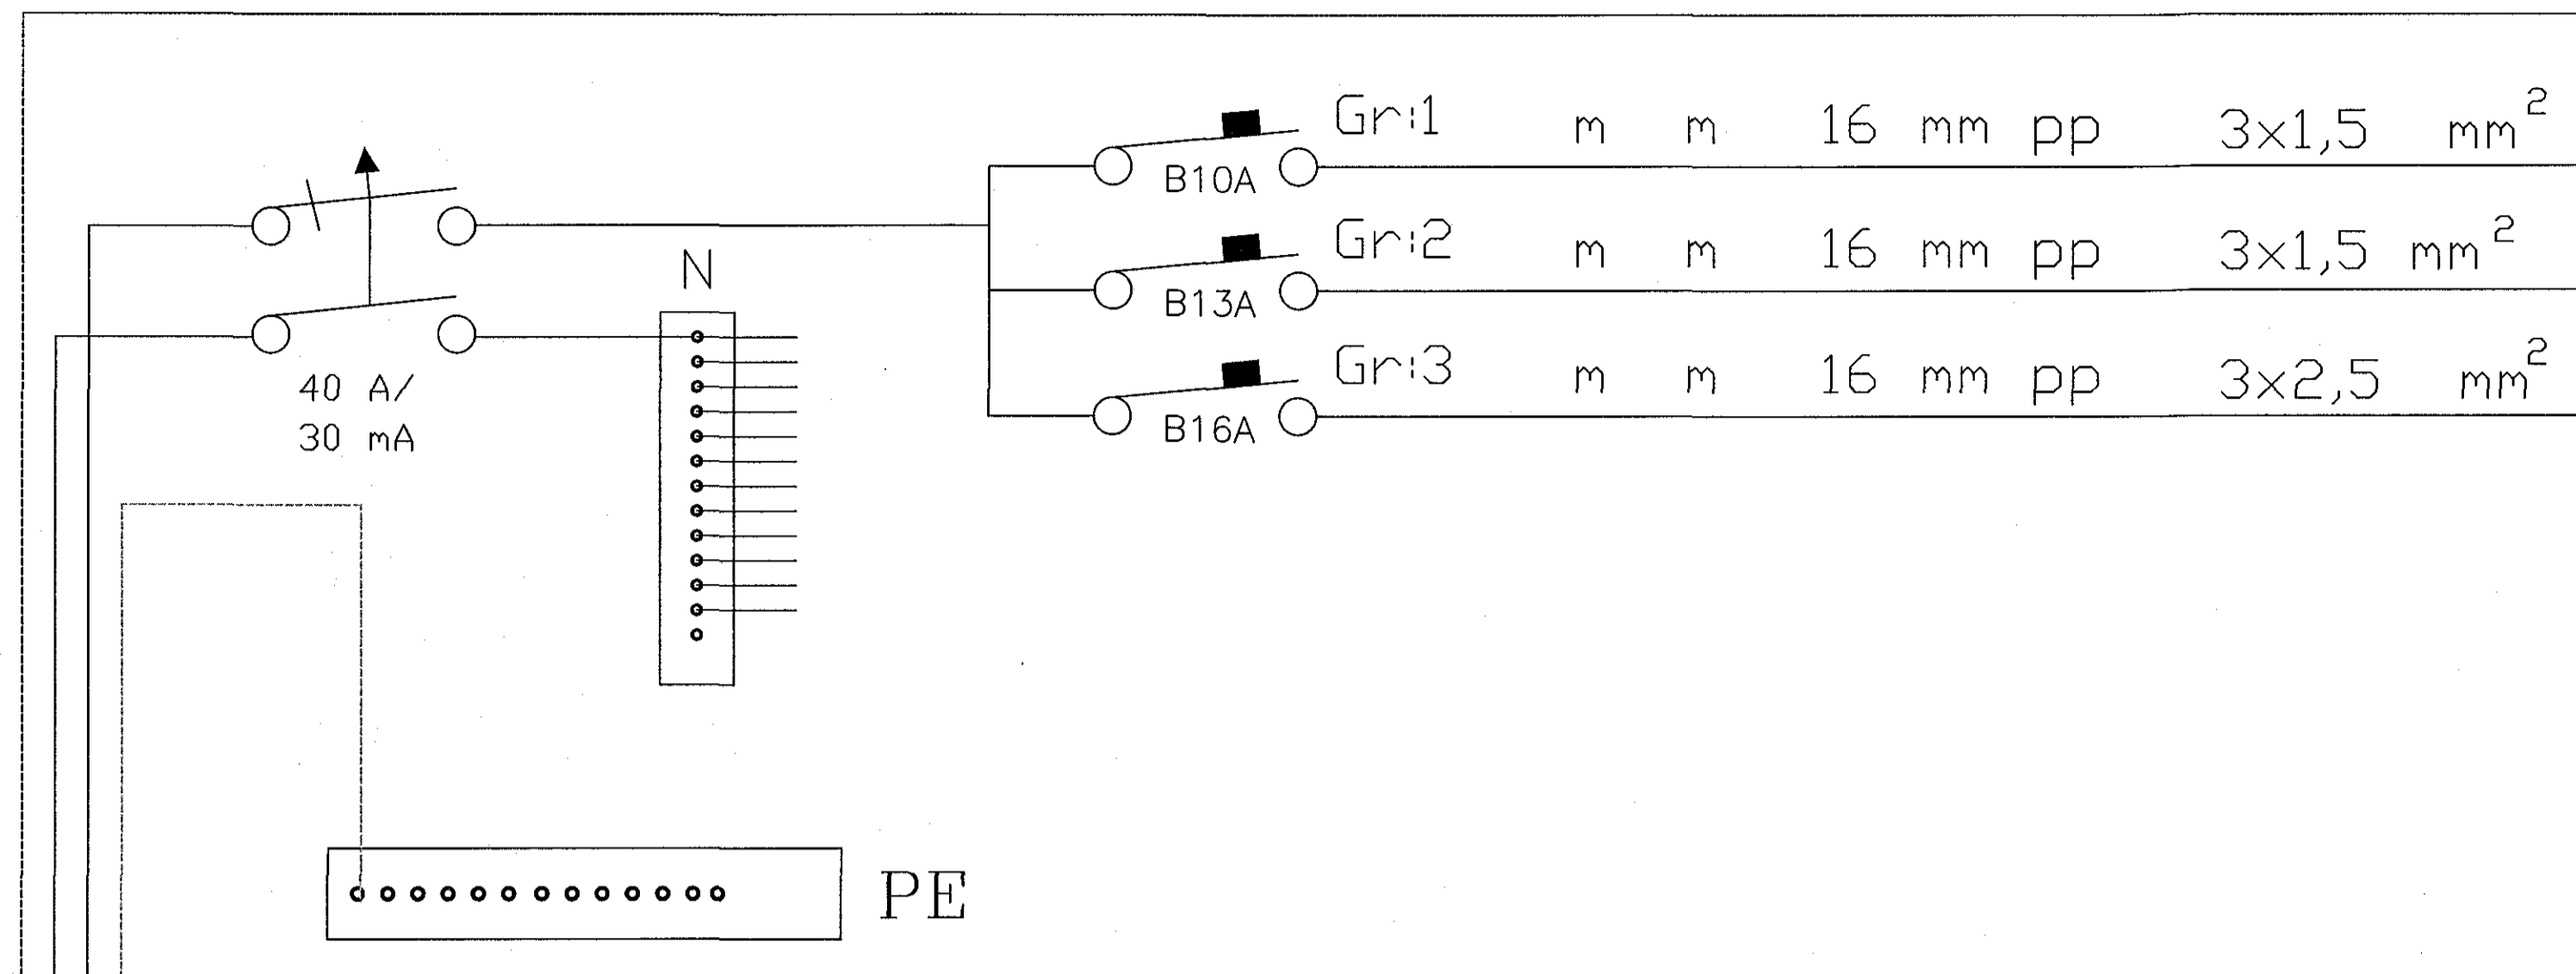

KVISL TO 3X6 mm<sup>2</sup>


Ljós Herb., Gangur, Badh.

Tenglar

Eldavél

Gr:1	m	m	16 mm pp	3x1,5 mm <sup>2</sup>
Gr:2	m	m	16 mm pp	3x1,5 mm <sup>2</sup>
Gr:3	m	m	16 mm pp	3x2,5 mm <sup>2</sup>

### GREINATAFLA T1.6

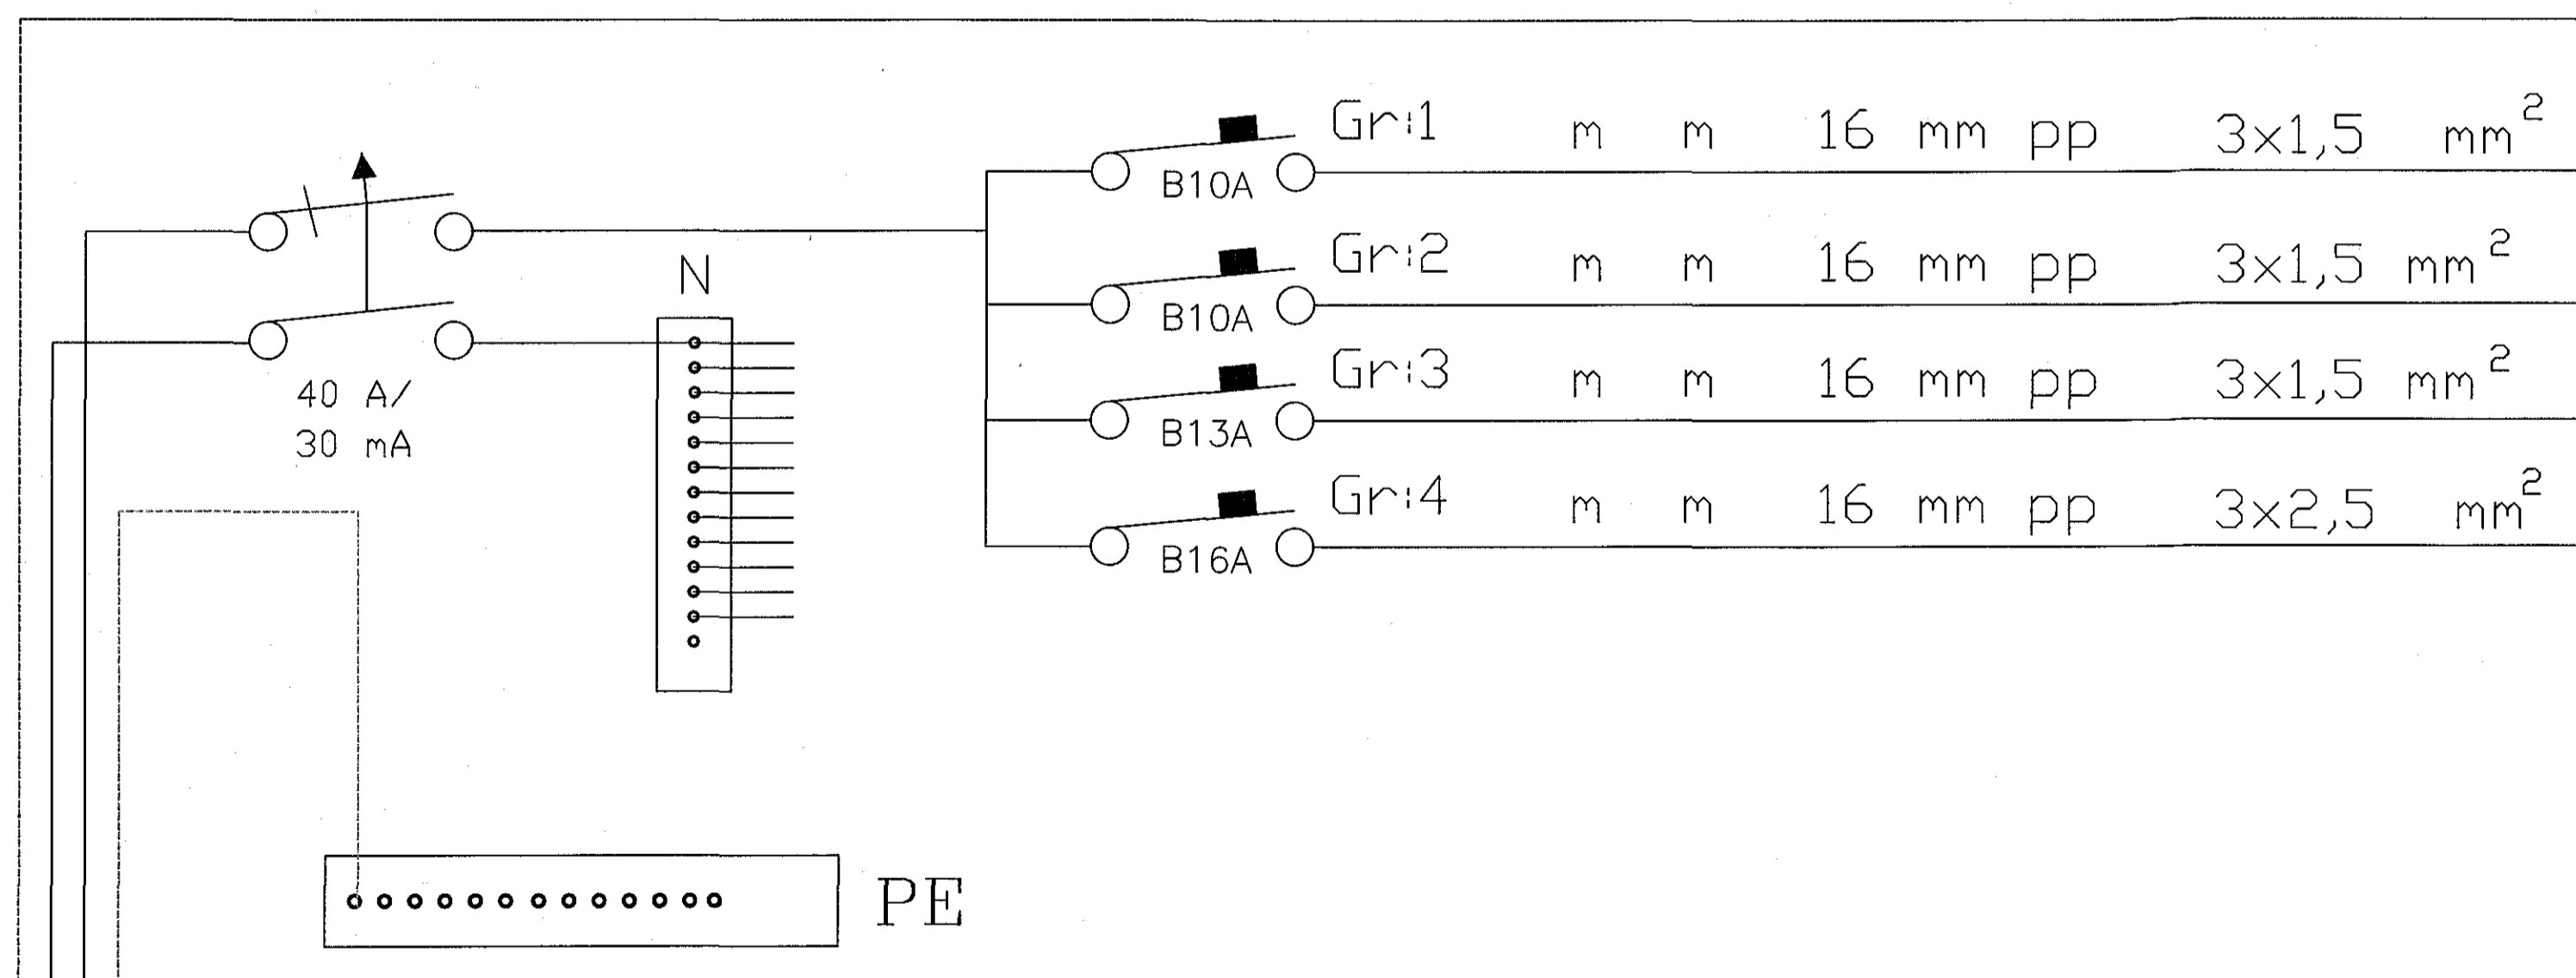

KVISL TO 3X6 mm<sup>2</sup>

Ljós Herb.

Ljós Gangur, Badh.

Tenglar

Eldavél

Gr:1	m	m	16 mm pp	3x1,5 mm <sup>2</sup>
Gr:2	m	m	16 mm pp	3x1,5 mm <sup>2</sup>
Gr:3	m	m	16 mm pp	3x1,5 mm <sup>2</sup>
Gr:4	m	m	16 mm pp	3x2,5 mm <sup>2</sup>

Nordurhella 17 Einlínnumynd		
Kvardi:	Dags: Maí 2017	Verk: einlínnum
Magnús H. Magnússon		Teiknad: Magnús H. Magnússon 020252-4139
Hannad: Magnús H. Magnússon		Hannad: Magnús H. Magnússon 020252-4139
Bls. 4 af 6		