



Samþykkt þann  
25 JUL 2017  
Byggingarfulltrúinn í Hahnar  
F.h. Sigurður Steinar Jónsson

## GREINATAFLA T1.7

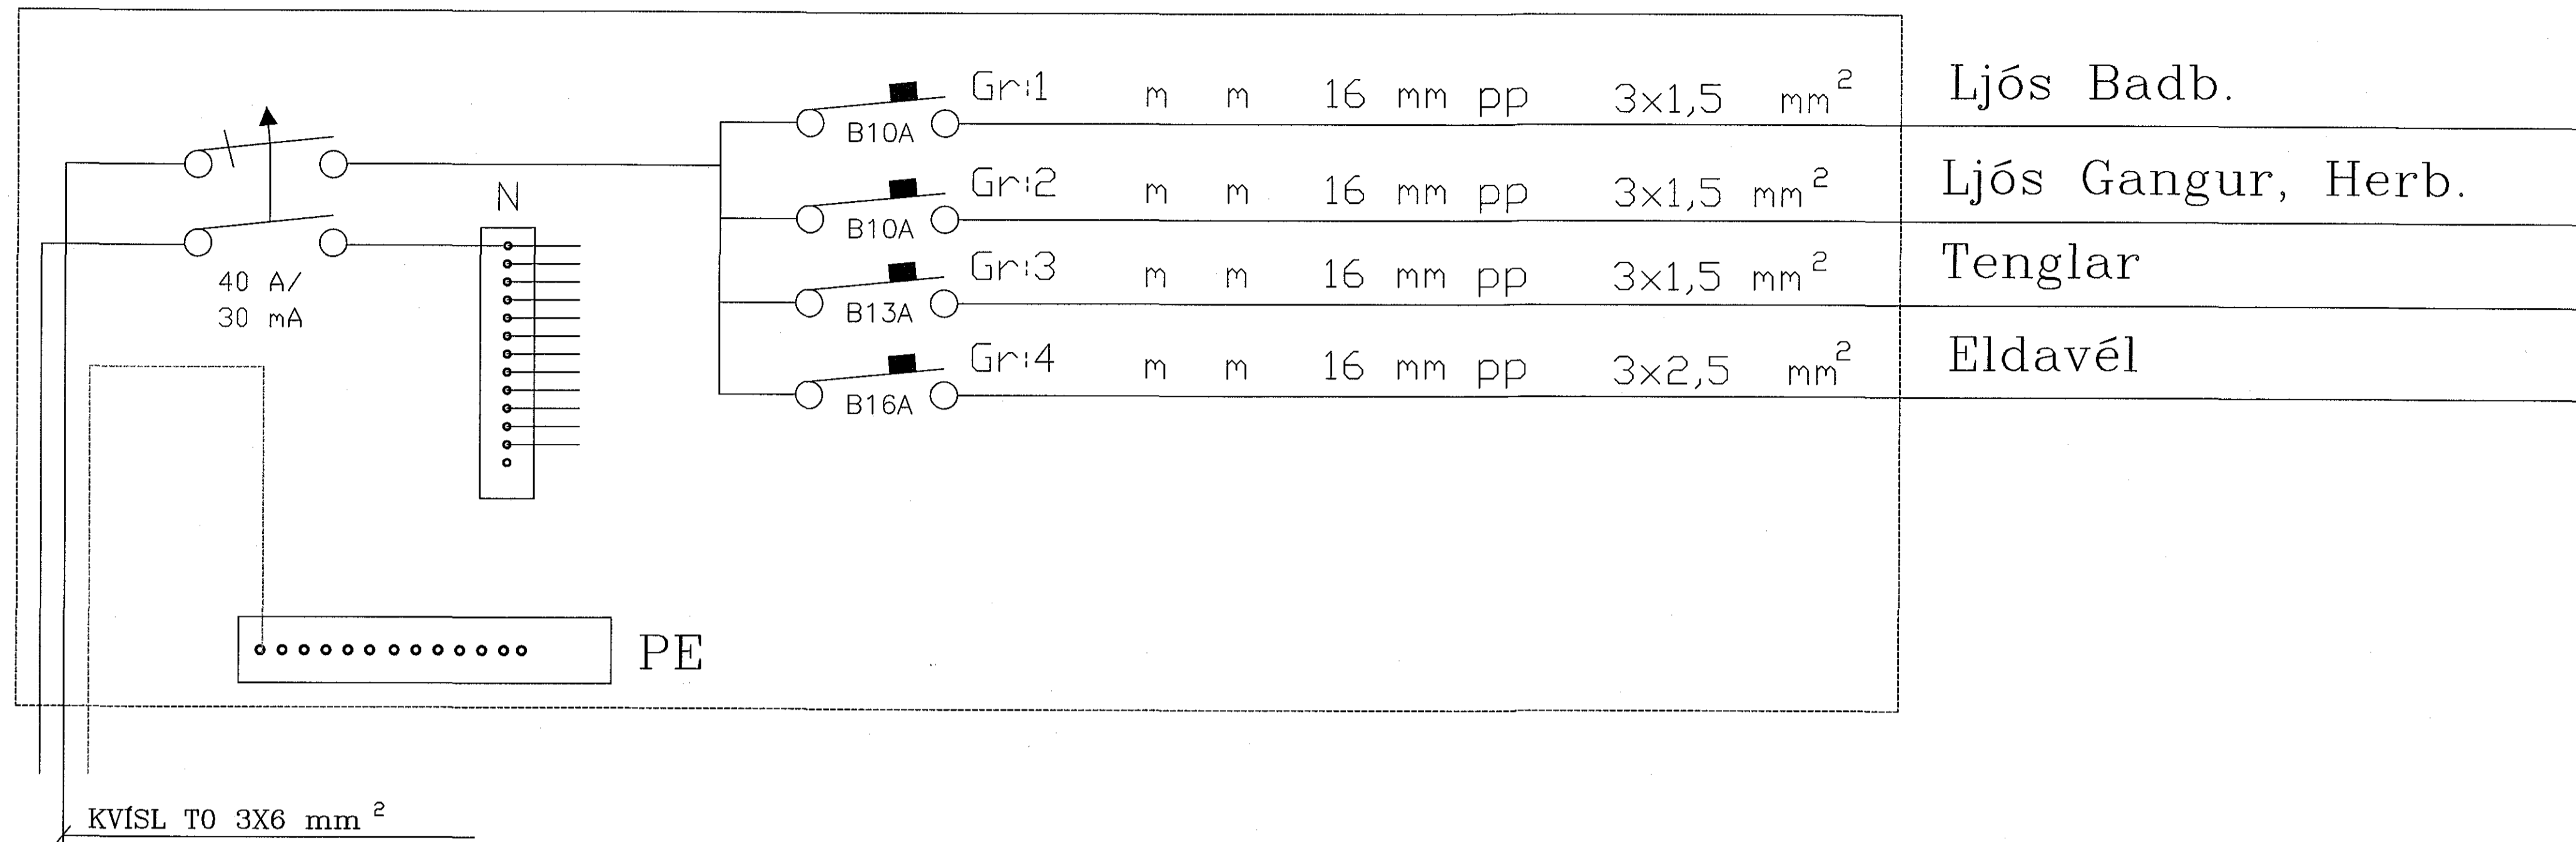

## GREINATAFLA T2.1; T2.2; T2.6–T2.8; T2.10

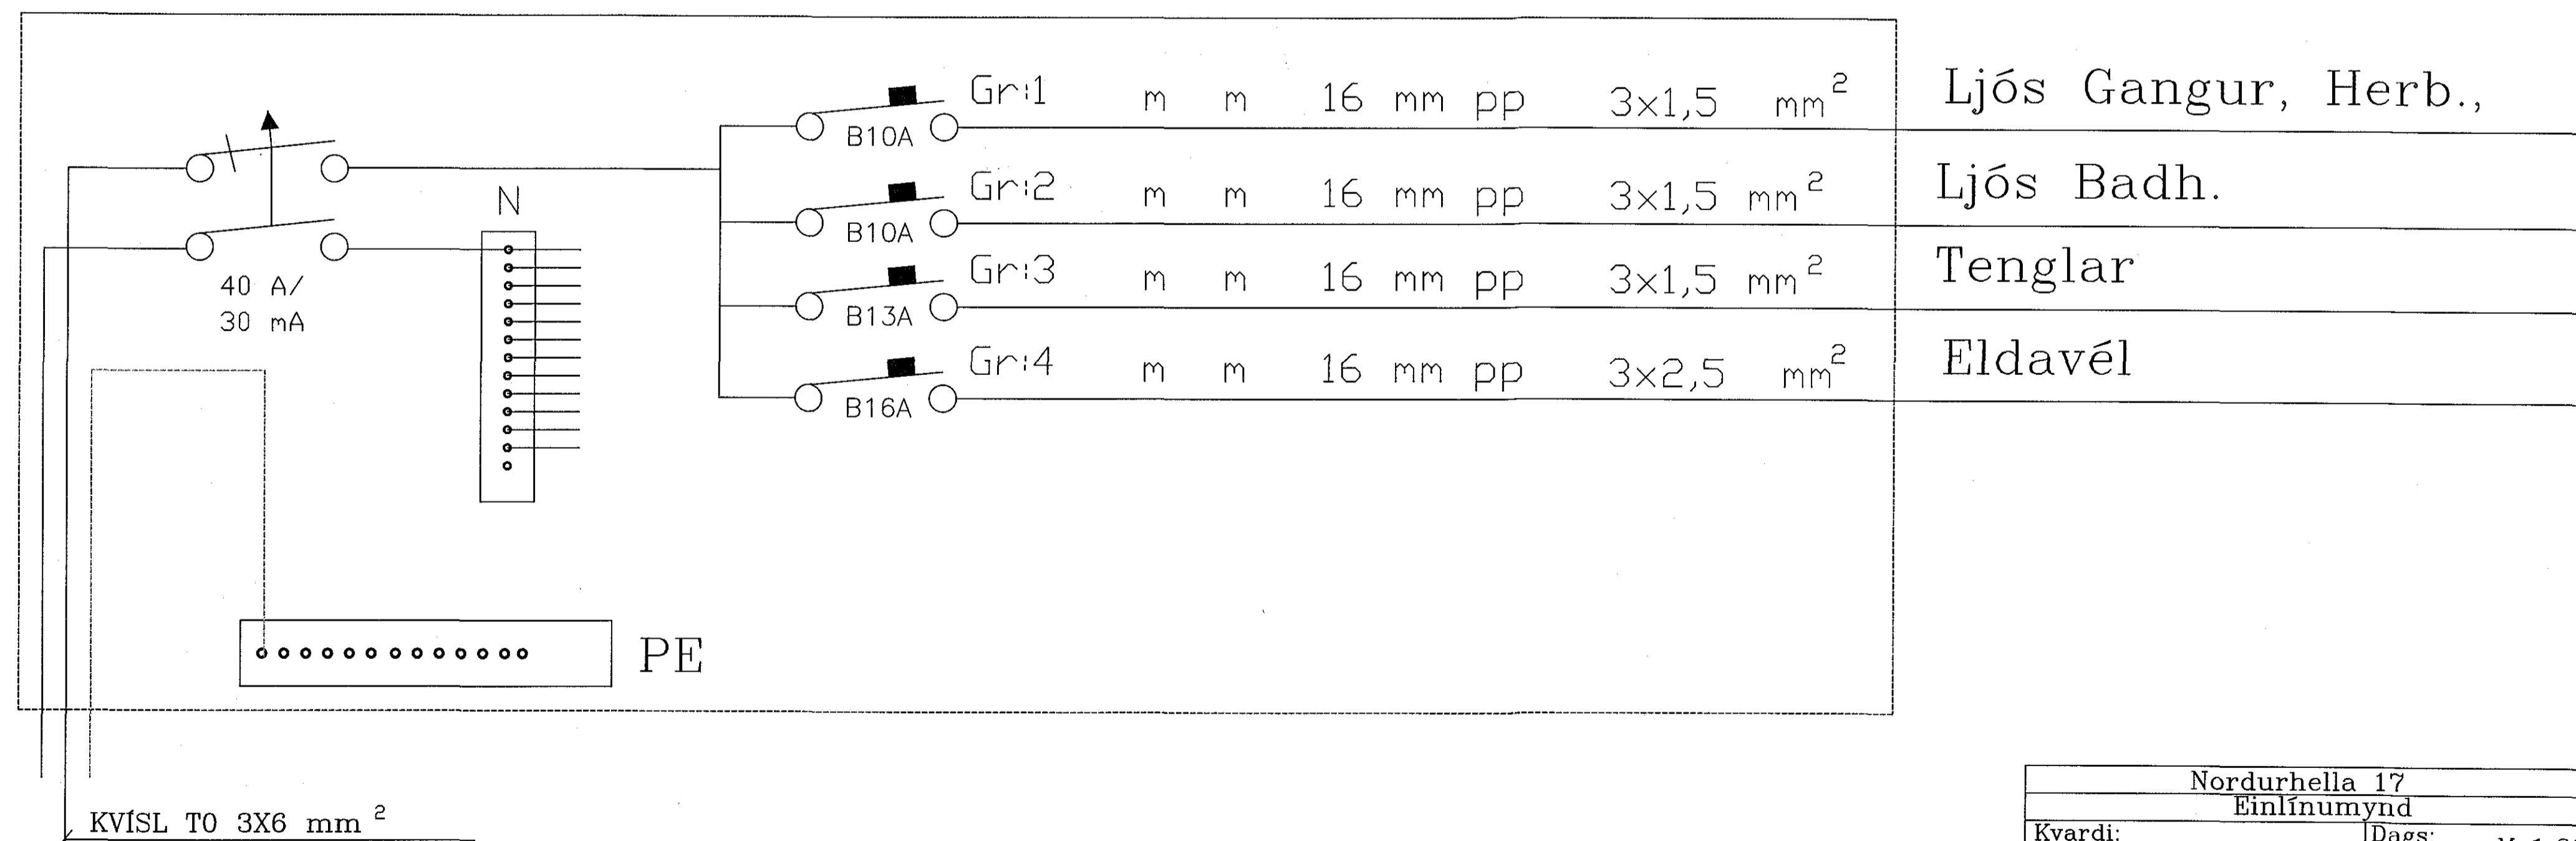

Nordurhella 17		
Einlínunmynd		
Kvardi:	Dags: Maí 2017	Verk: einlínun
<i>Magnús H. Magnússon</i>		Teiknad: Magnús H. Magnússon 020252-4139
<i>SS ark</i>		Hannad: Magnús H. Magnússon 020252-4139
		Bls. 5 af 6