



Afstöðumynd
1 : 500

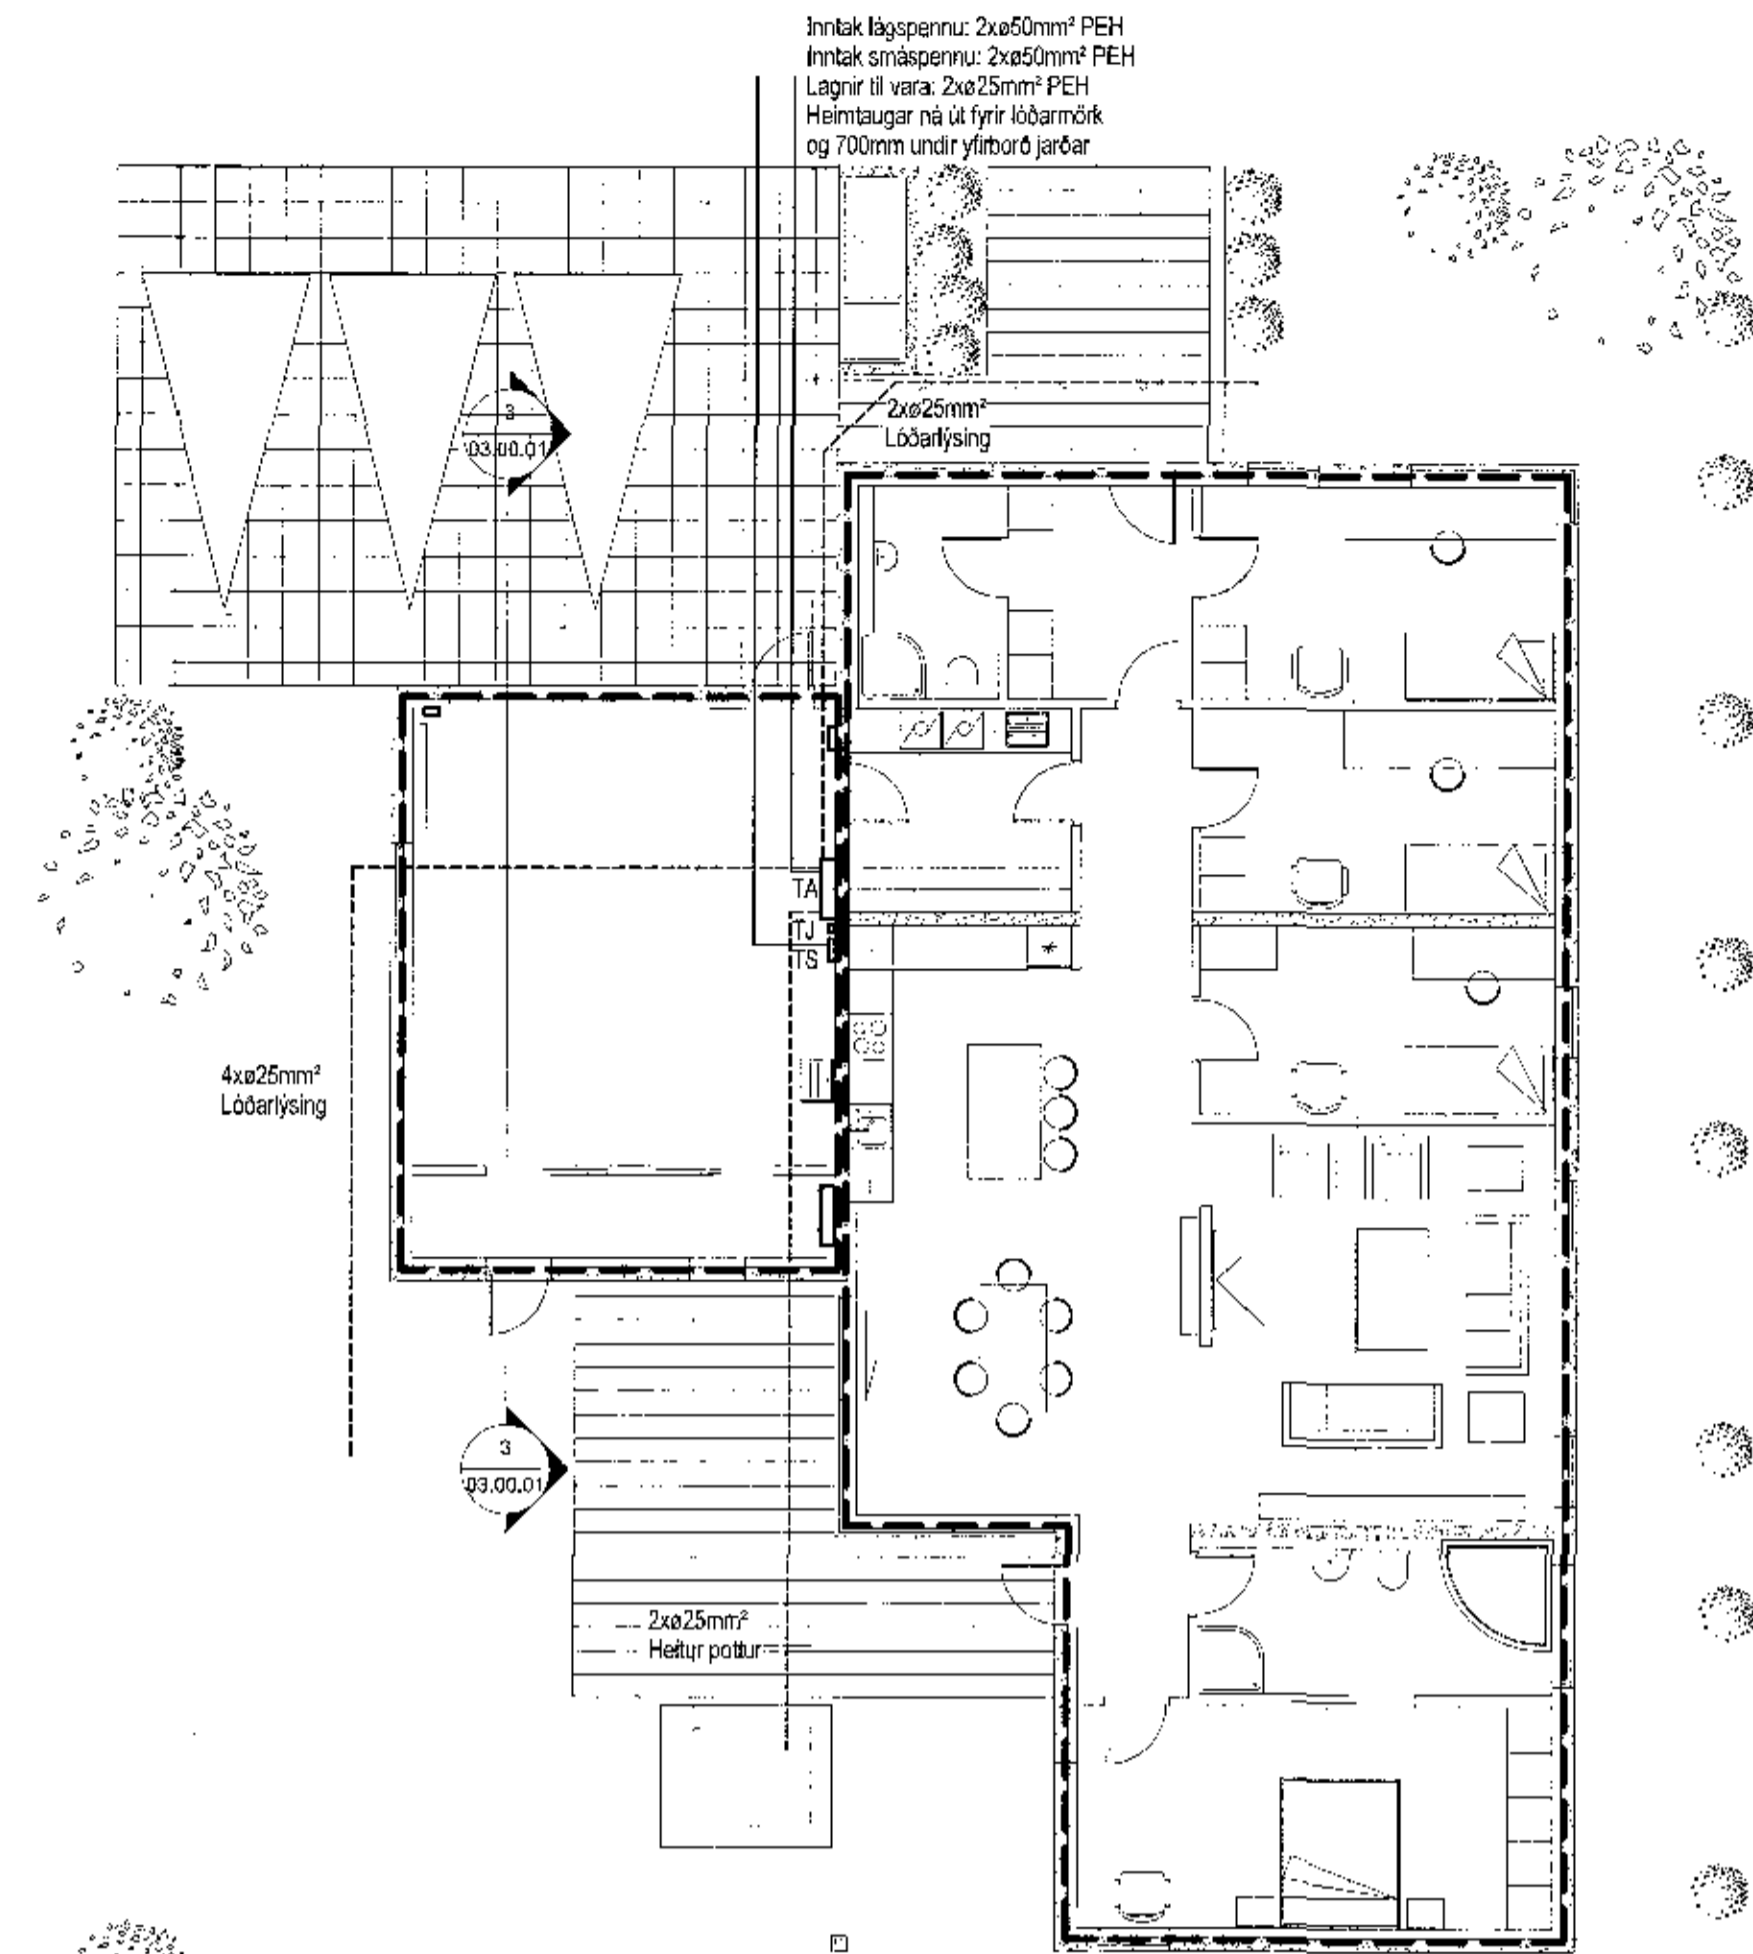

Sökkulskaut
1 : 100

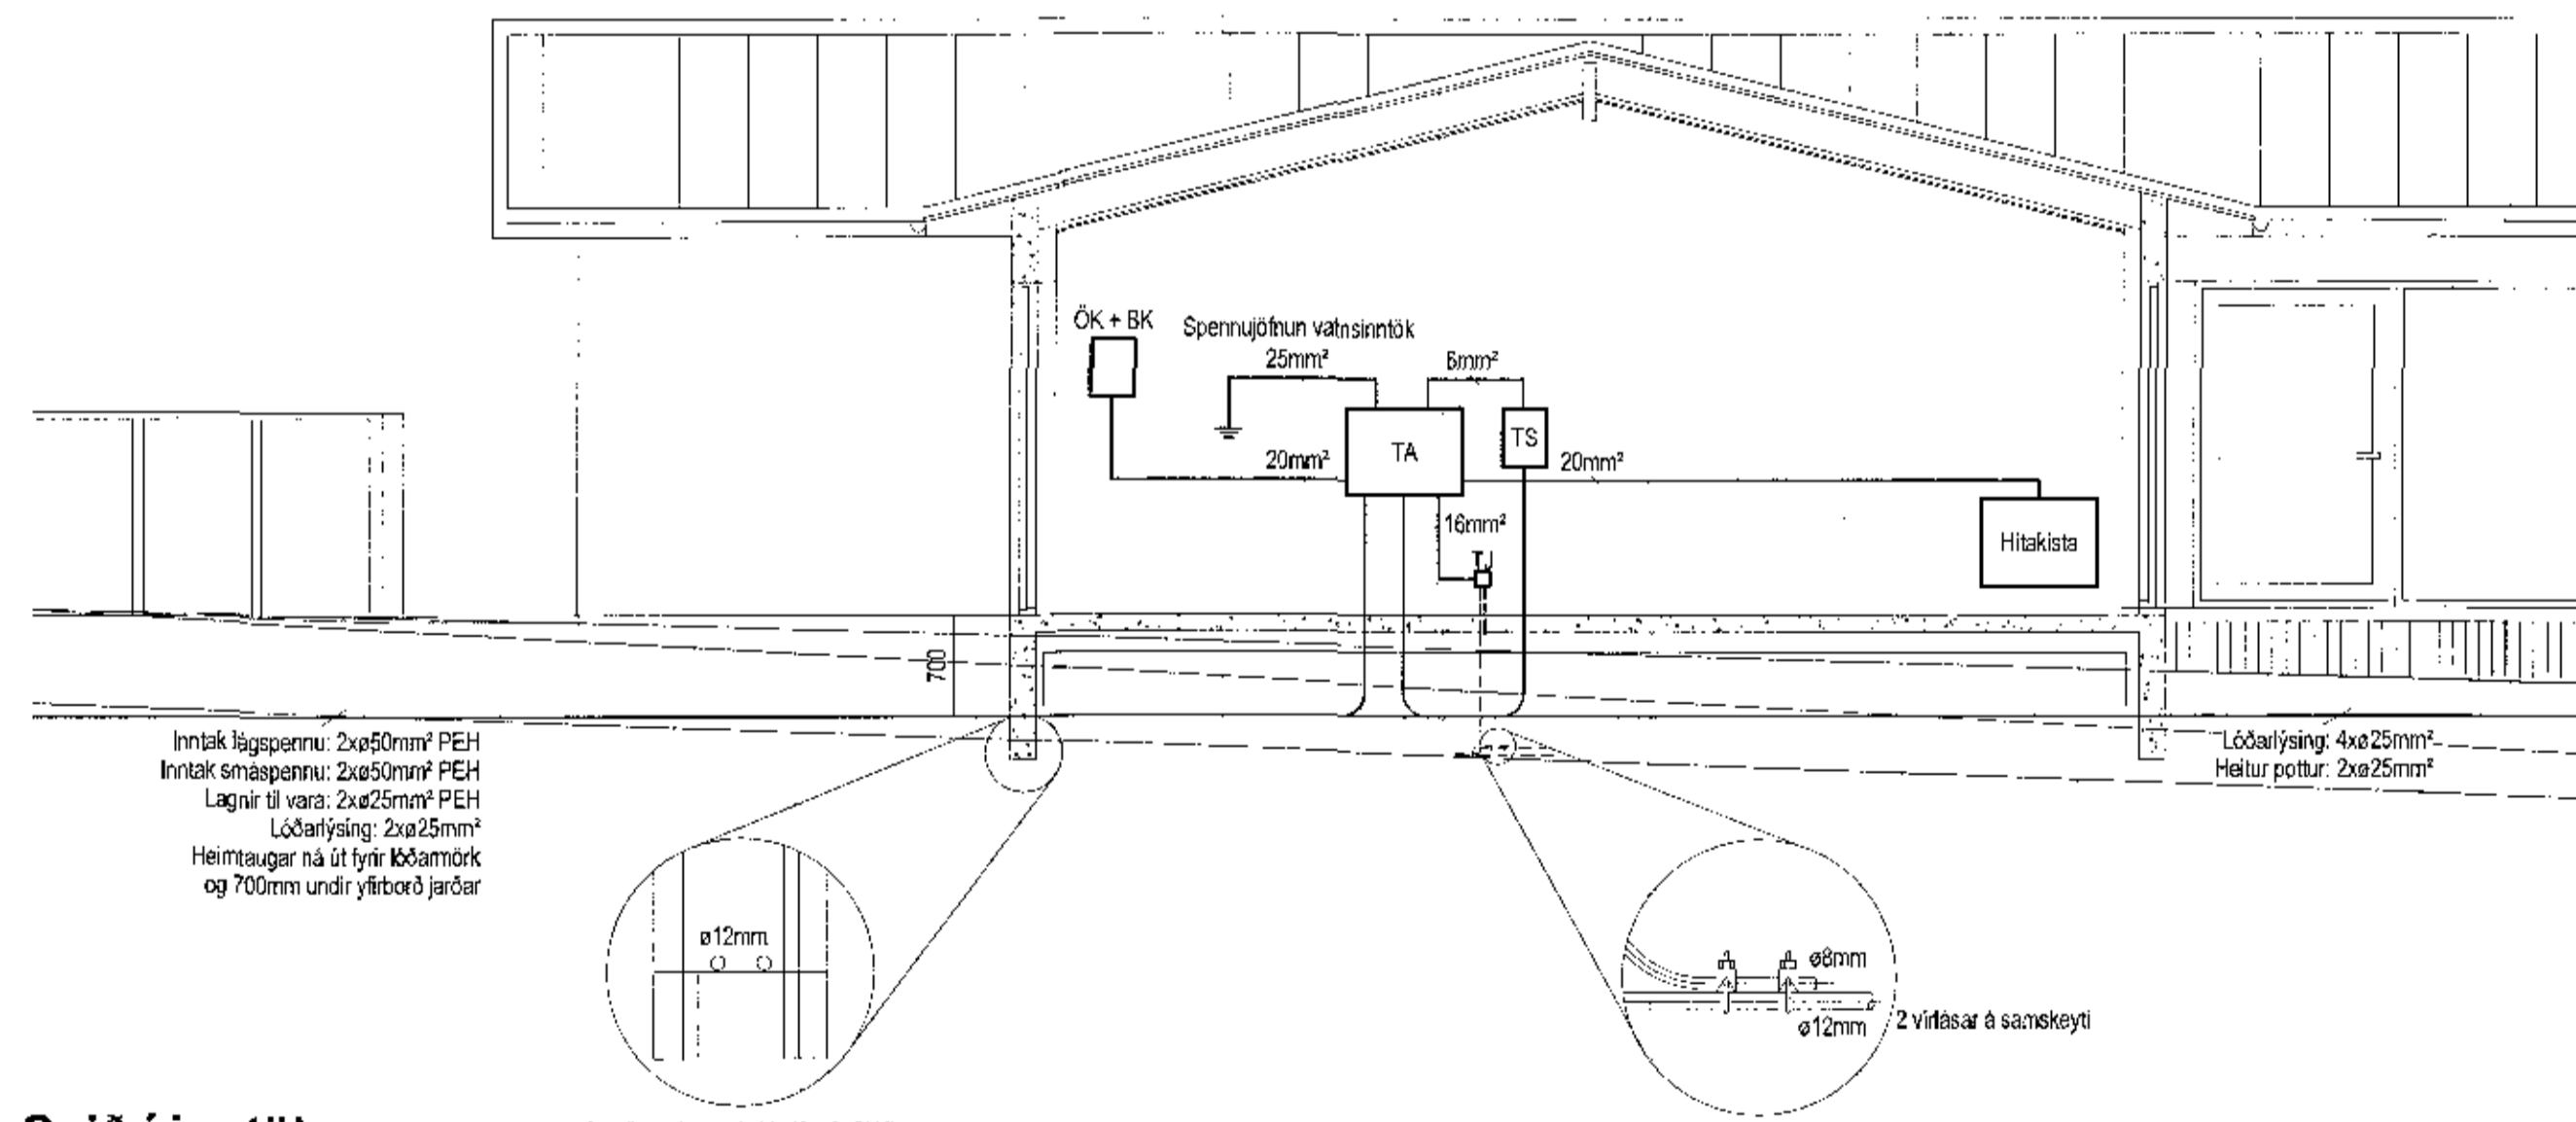

Snið í inntök
1 : 50

Samþykkt bann
08 SEP 2017
Byggingartekniðinn í Hafnarfjörð
F.h. Sigurður Steinar Jónsson

| | | | | | | | | | | |
|---|-----|-----|-----|-----|-----|-----|-----|-----|-----|------|
| 0 | 100 | 200 | 300 | 400 | 500 | 600 | 700 | 800 | 900 | 1000 |
| 0 | 10 | 20 | 30 | 40 | 50 | 60 | 70 | 80 | 90 | 100 |
| 0 | 100 | 200 | 300 | 400 | 500 | 600 | 700 | 800 | 900 | 1000 |
| 0 | 10 | 20 | 30 | 40 | 50 | 60 | 70 | 80 | 90 | 100 |
| 0 | 100 | 200 | 300 | 400 | 500 | 600 | 700 | 800 | 900 | 1000 |
| 0 | 10 | 20 | 30 | 40 | 50 | 60 | 70 | 80 | 90 | 100 |

VERKHÖNNUN
VERKFRÆÐIRÁÐGJÖF

Stjórnunartúni 2, 105 Reykjavík
Sími: 570-9800, fíx: 650107-1280
www.verkhonnun.is, verkhnun@verkhonnun.is

Magnús B. Þórðarson KL 0308784189
Sími: 570-9800, fíx: 650107-1280
www.verkhonnun.is, verkhnun@verkhonnun.is

HNOÐRAVELLIR 28, 221 HAFNARFJÖRDUR
RAFLAGNIR
AFSTÖÐUMYND, SÖKKULSKAUT OG SNIÐ

| | | | | | |
|--------------------|-----|----|------------|-----------|----|
| Byggingartekniðinn | BEK | MB | 25.08.2017 | Sjá teki. | A1 |
| 2017-01-048 | | | | 03.00.01 | |