


GRUNNMYND 1.HÆÐ
MKV.3

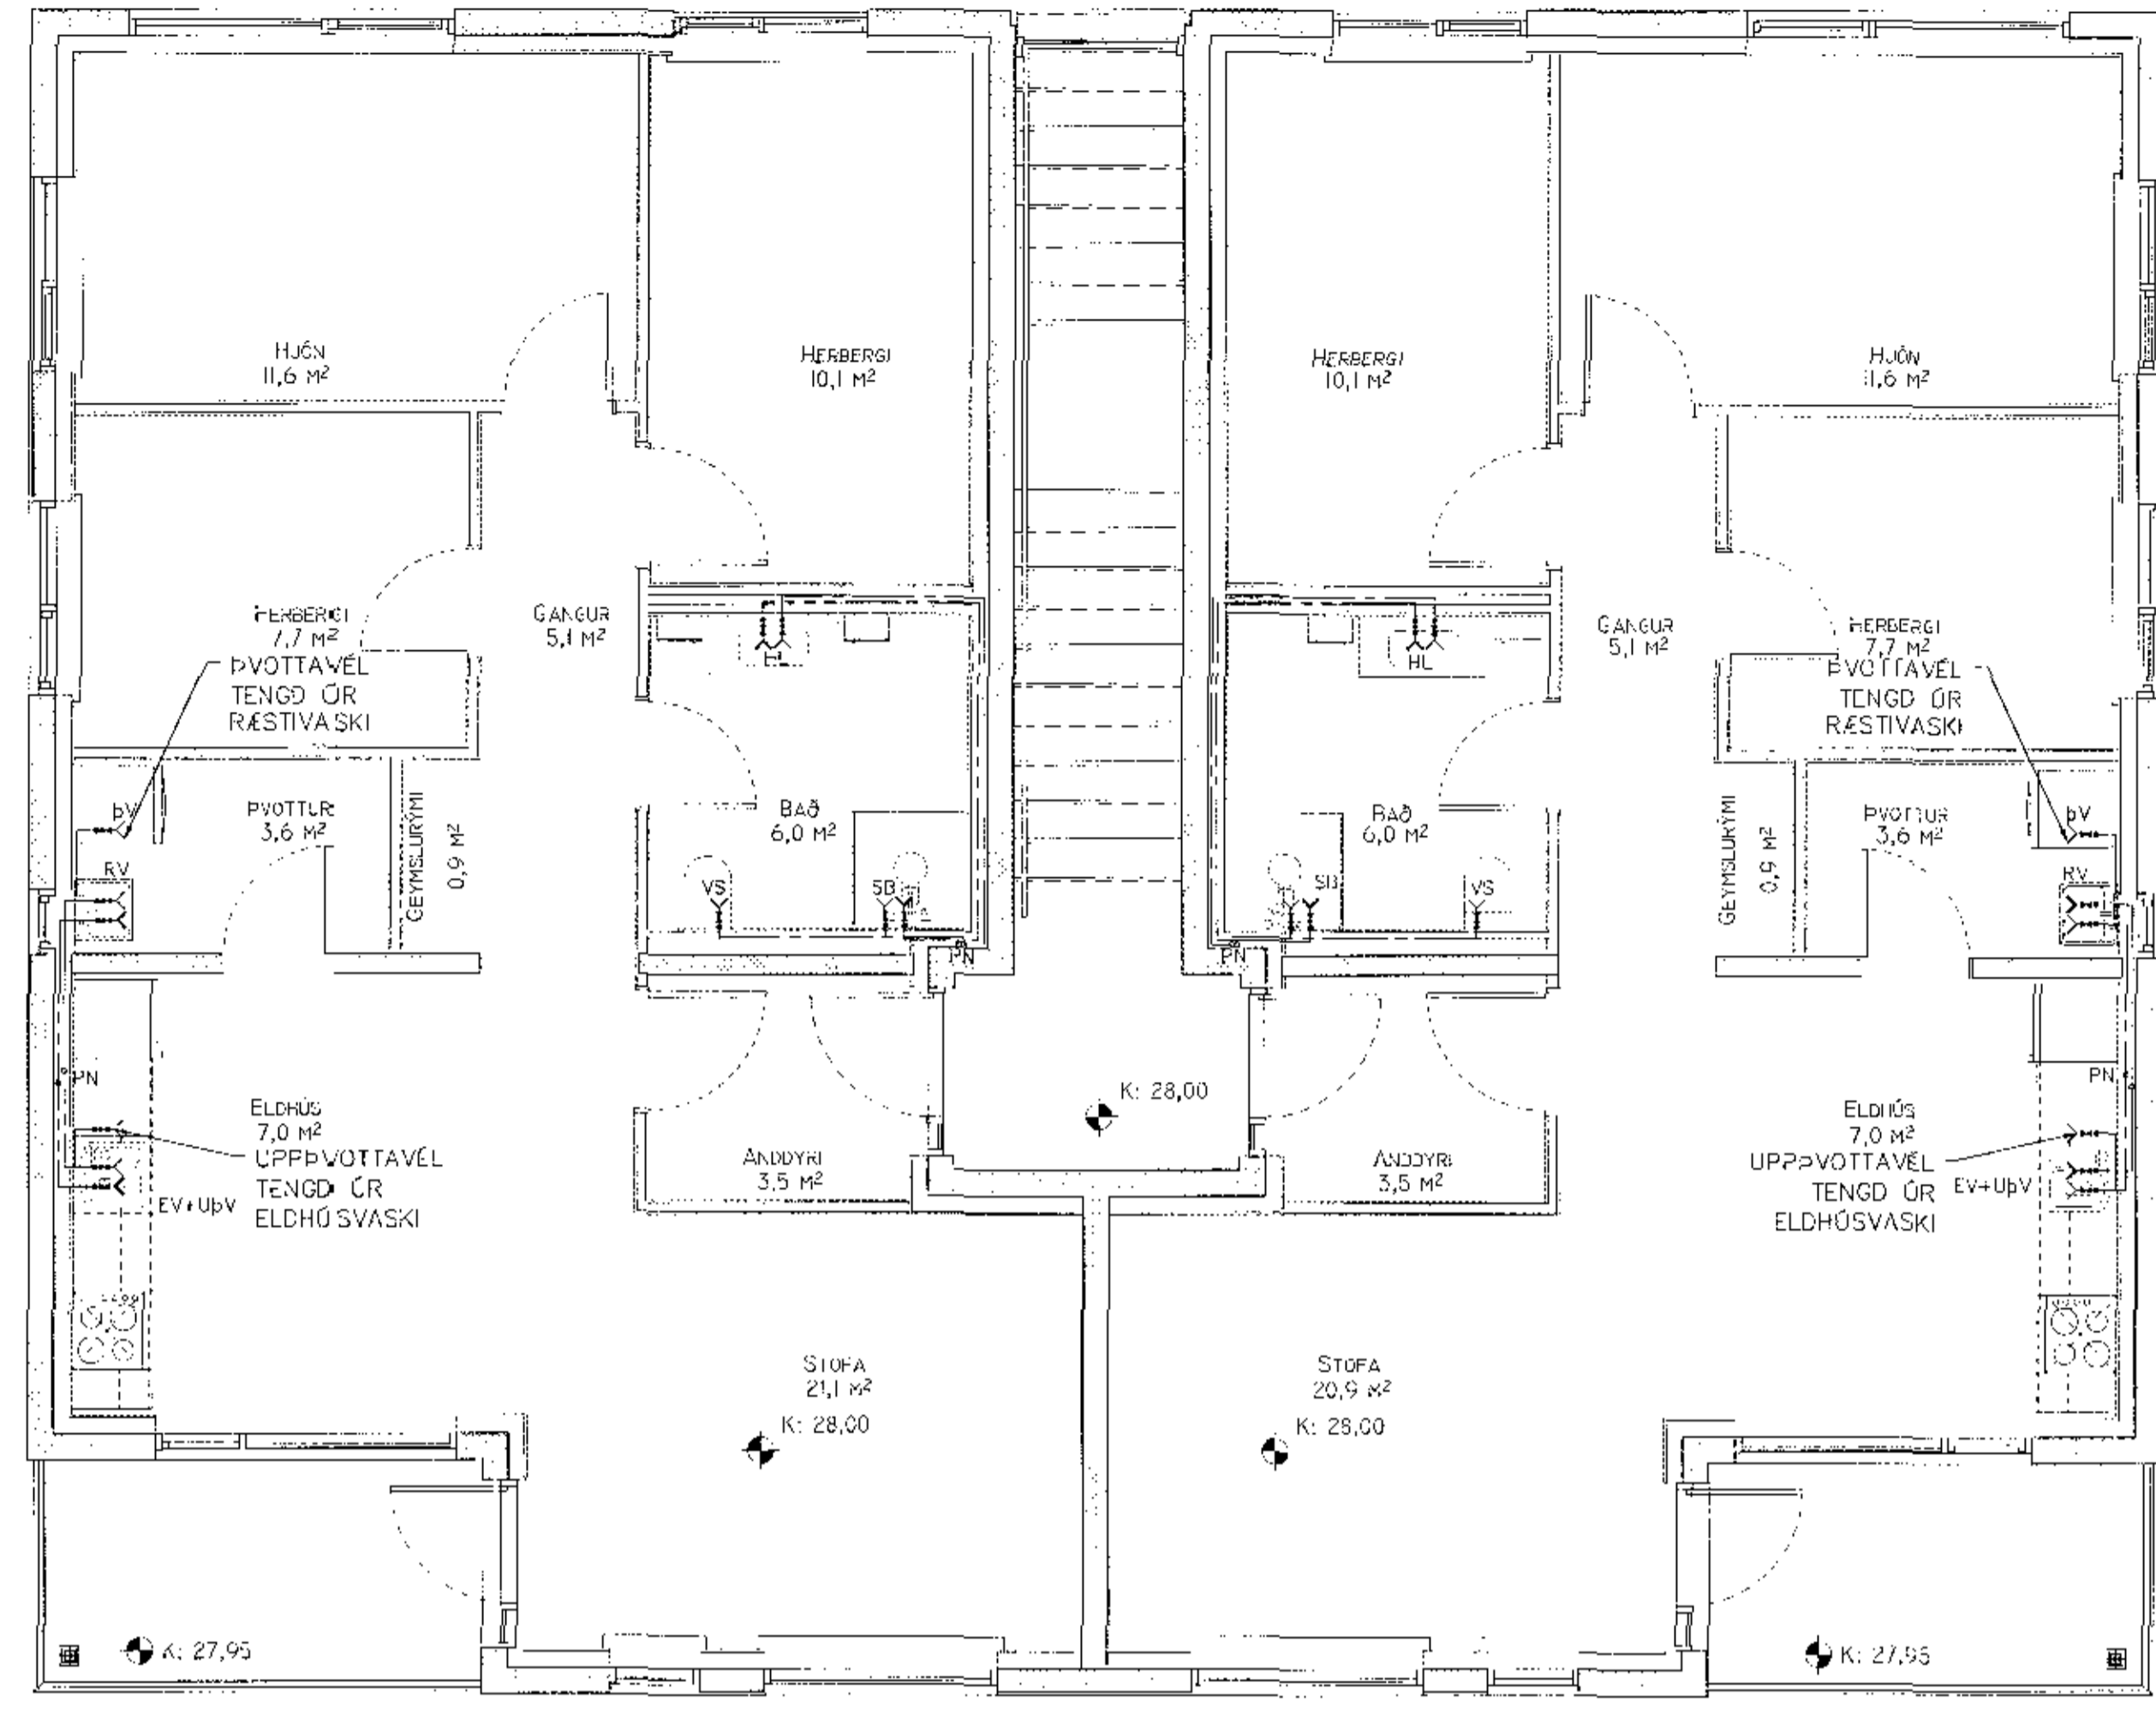


GRUNNMYND 2.HÆÐ
MKV.3


Samþykkt þann
11 SEP 2017
Byggingarfulltrúinn í Hafnarfirði
F.h. Sigurður Steinar Jónsson

HEIT KEYSILVAIN
HAIT KEYSILVAIN


MFUSTAMER: SJA RÁMMEYND
KEYSLUVAINSLRHS, P4-07

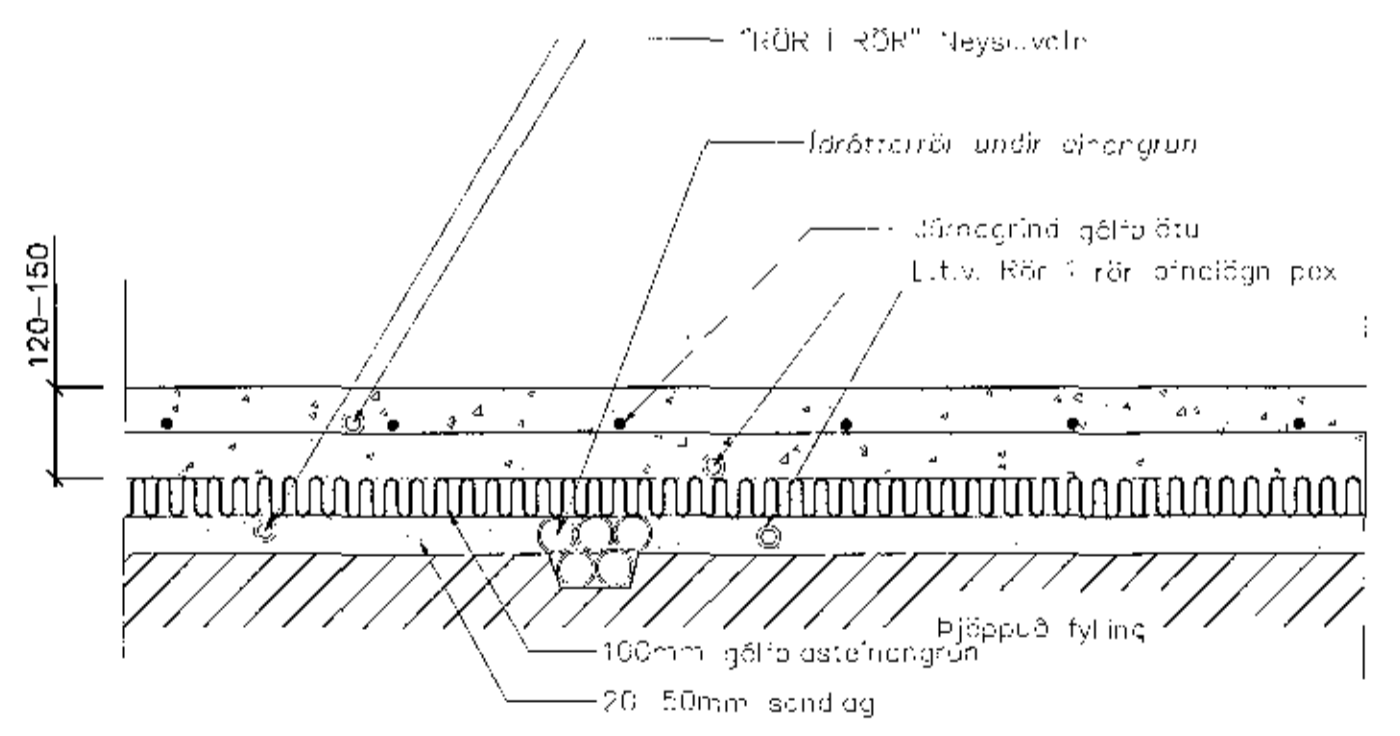


STADSETNING LAGNA UNDR PIÐJU

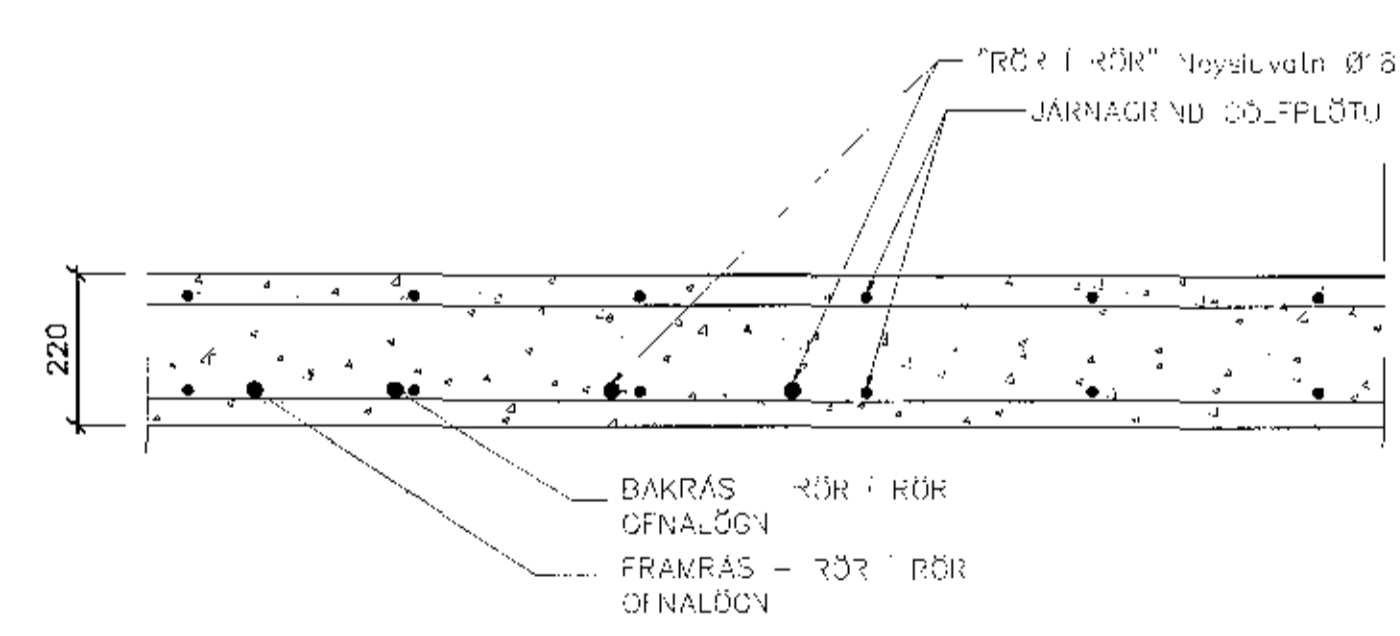

STADSETNING LAGNA Í HÉÐARSKILI.M

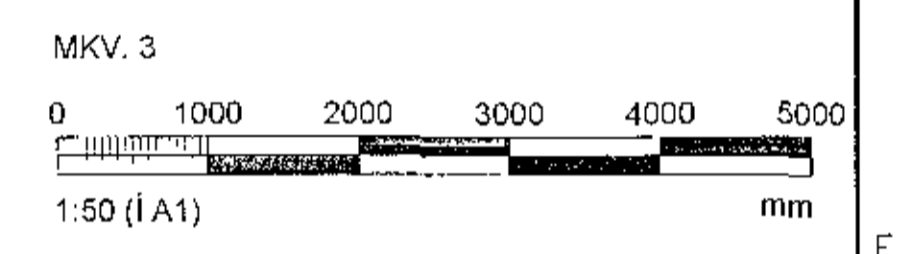

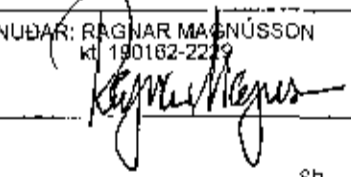ARTUN SAMRÆMINGARHÖNNUNAR: REJÓLAR MATHÍSSON #18010-2017				
BREYTINGAR	NR.	DAGS.	BREYTING	SP.
	1	18.08.2017	FRUMDRAFTAFA	JPJ

NEW NORDIC
engineering

NEWNORDIC ENGINEERING ehf. tel. 520914-1450
HILDASMARI 19, 201 KOPAVOGUR
new@new-nordic.eu, Sími 854-4080

SAMDYKKT JÓNKALL JÓNSSON 276575-4209

VERK
STUÐLASKAÐ 3
HAFNARFIRÐI

TEKING
SÉRUPPDRAKTUR
NEYSLUVAIN
GRUNNMYNDIR

FAKADUR JJ	TEKINGUR JJ	FERAFERD JVB	ÁSKILUVANIR 1.50	AF
DAÐS 01.06.2017	VERKUR 17010	TEKINGUR P2-01	ÚTGAFA 1	