



GRUNNMYND 1.HÆÐ
MKV.3

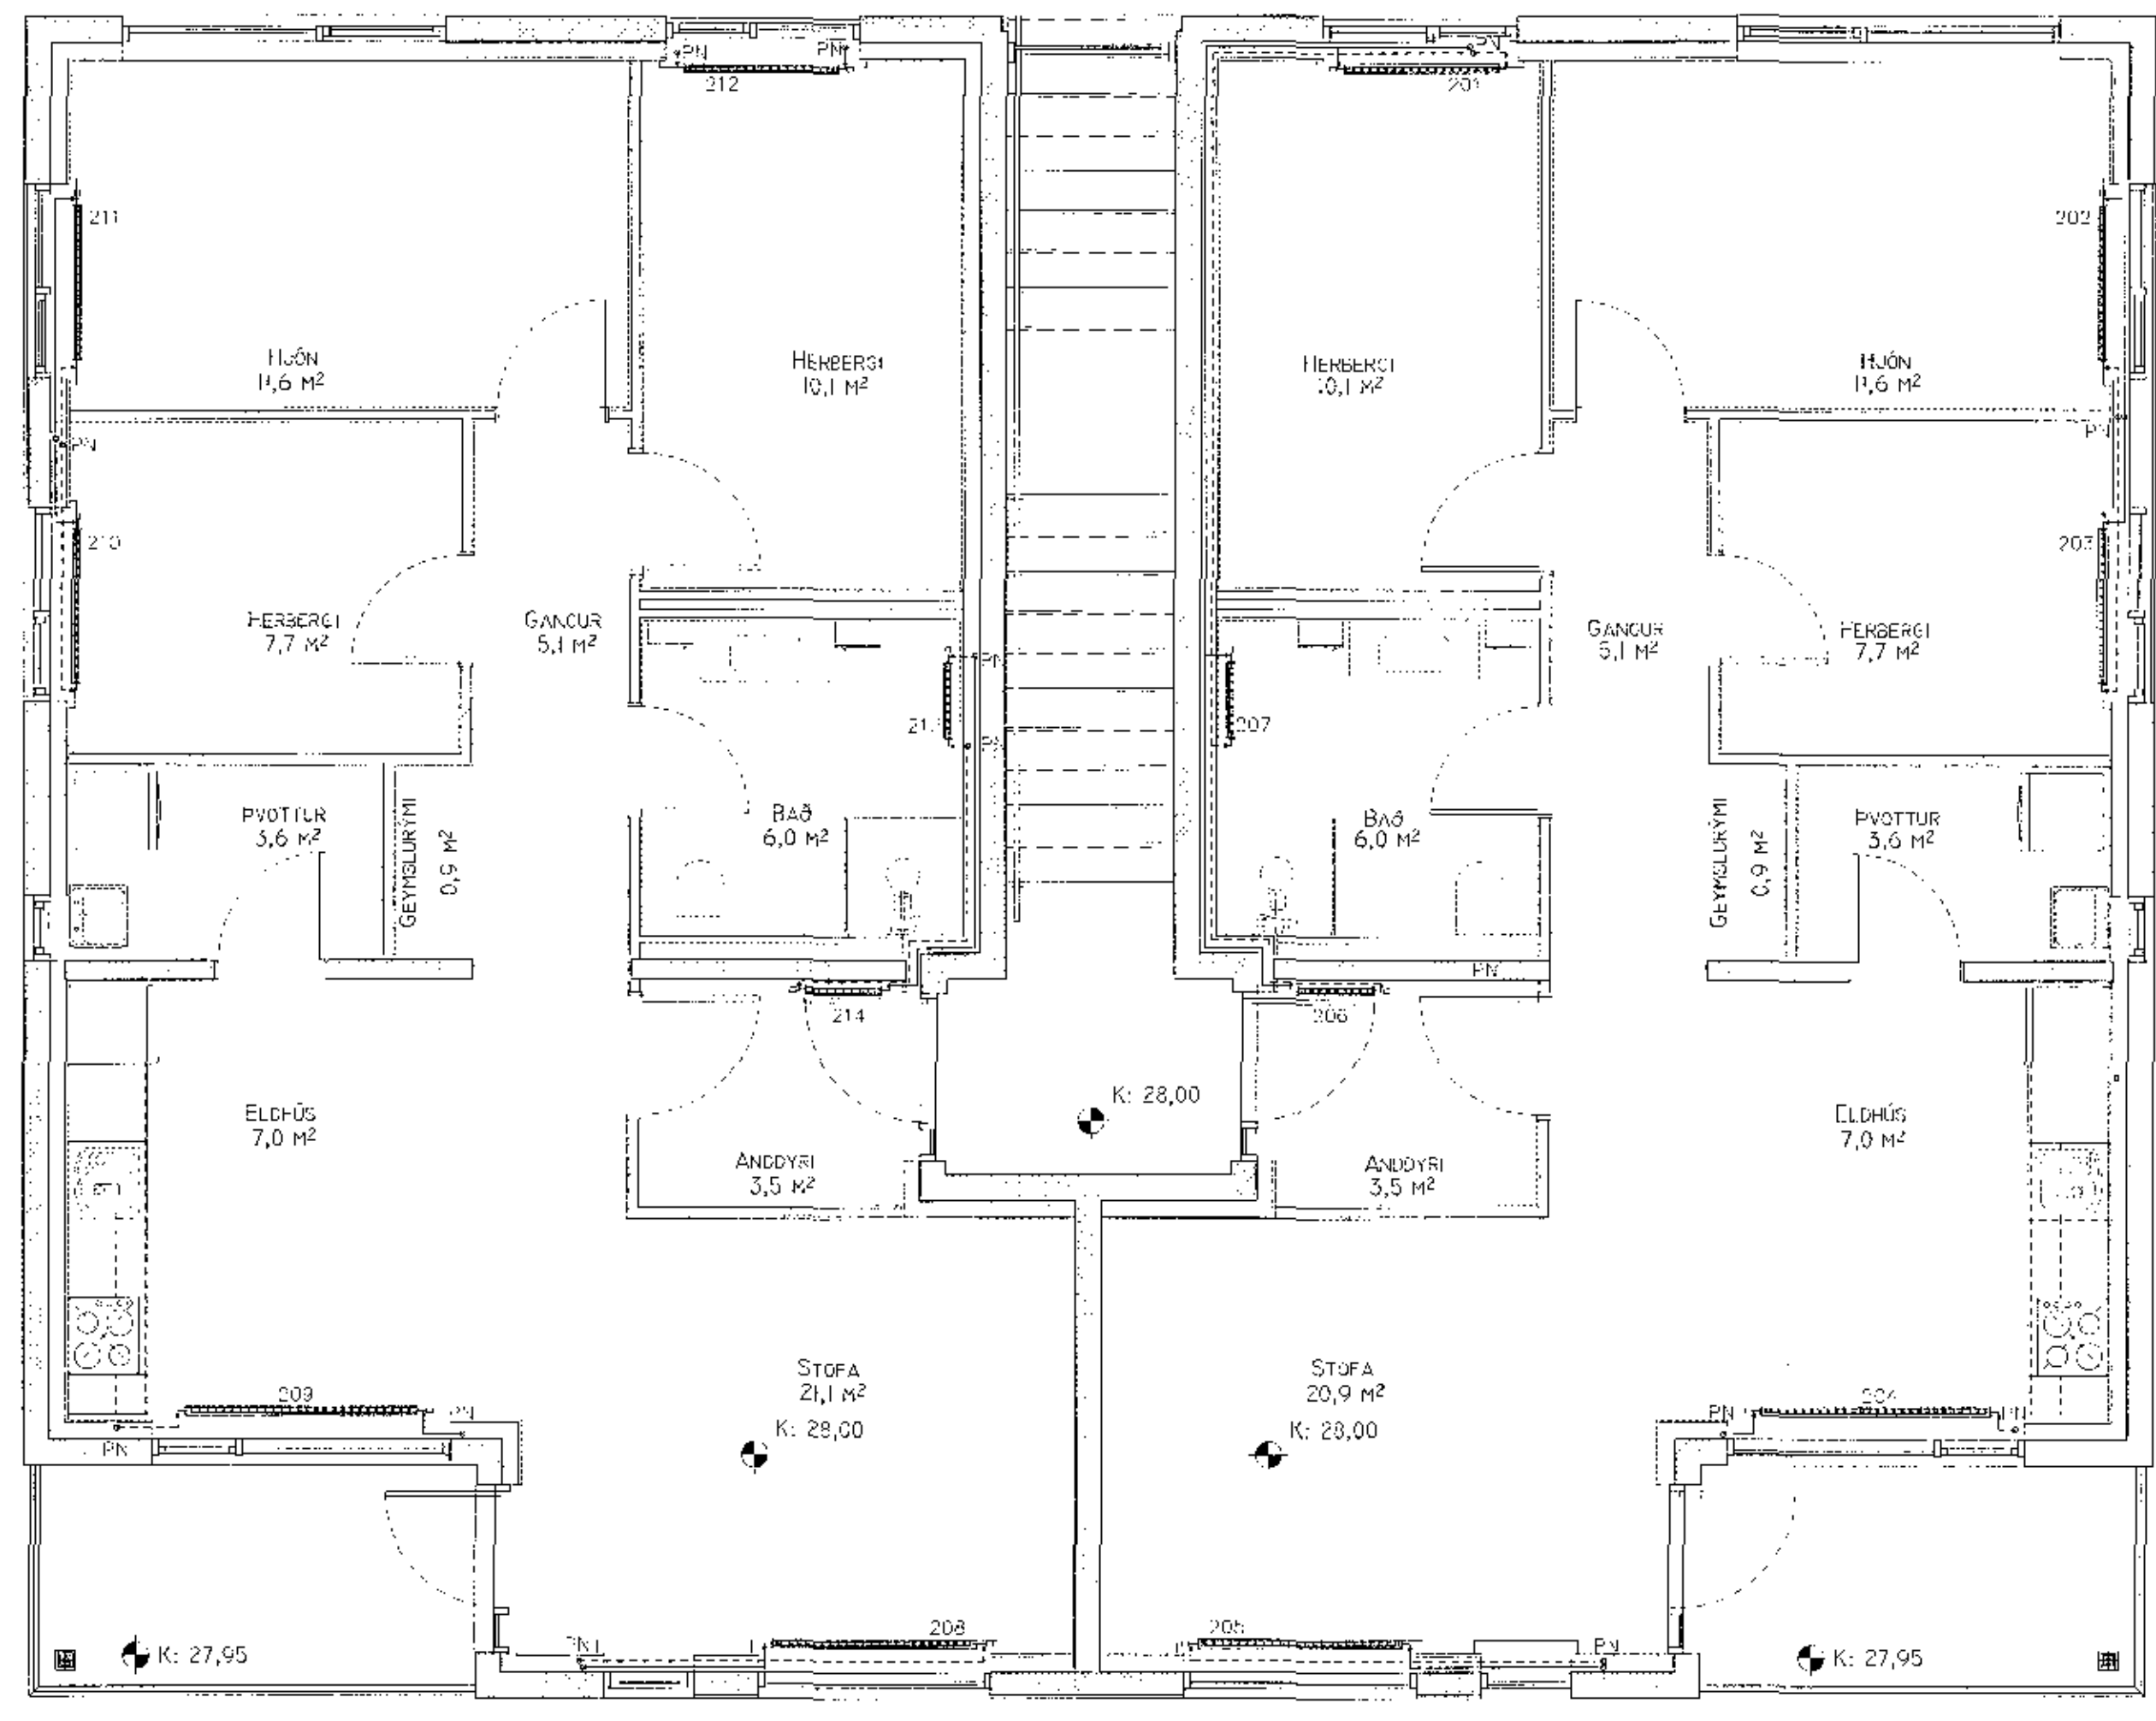


GRUNNMYND 2.HÆÐ
MKV.3

Samþykkt þann
11 SEP 2017
Byggingarfulltrúinn í Hafnarfirði
F.h. Sigurður Steinar Jónsson

HAVRAS
BAKRAS
PPUSTAFORIR: SLÁ RÖMMYND HITAKRIF.S,
P4-C3

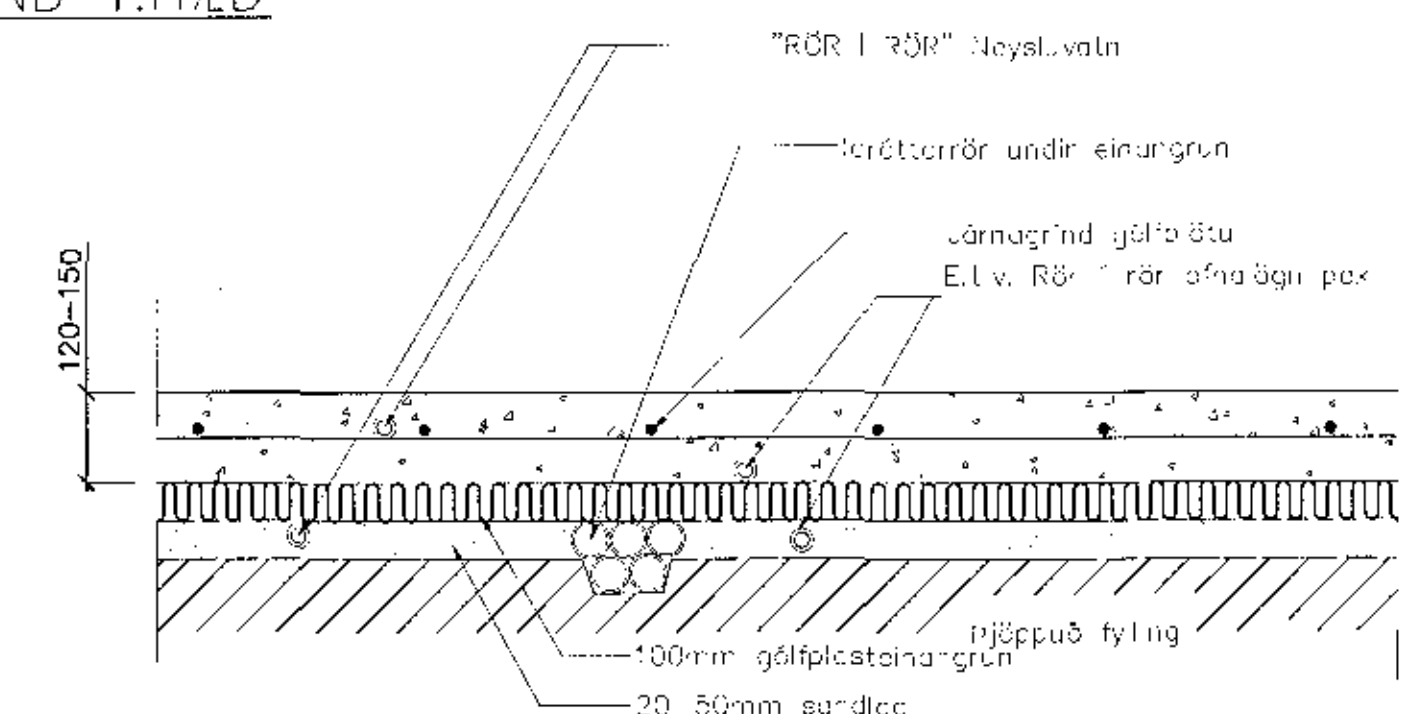


STADSETNING LAGNA UNDR FLÖTU

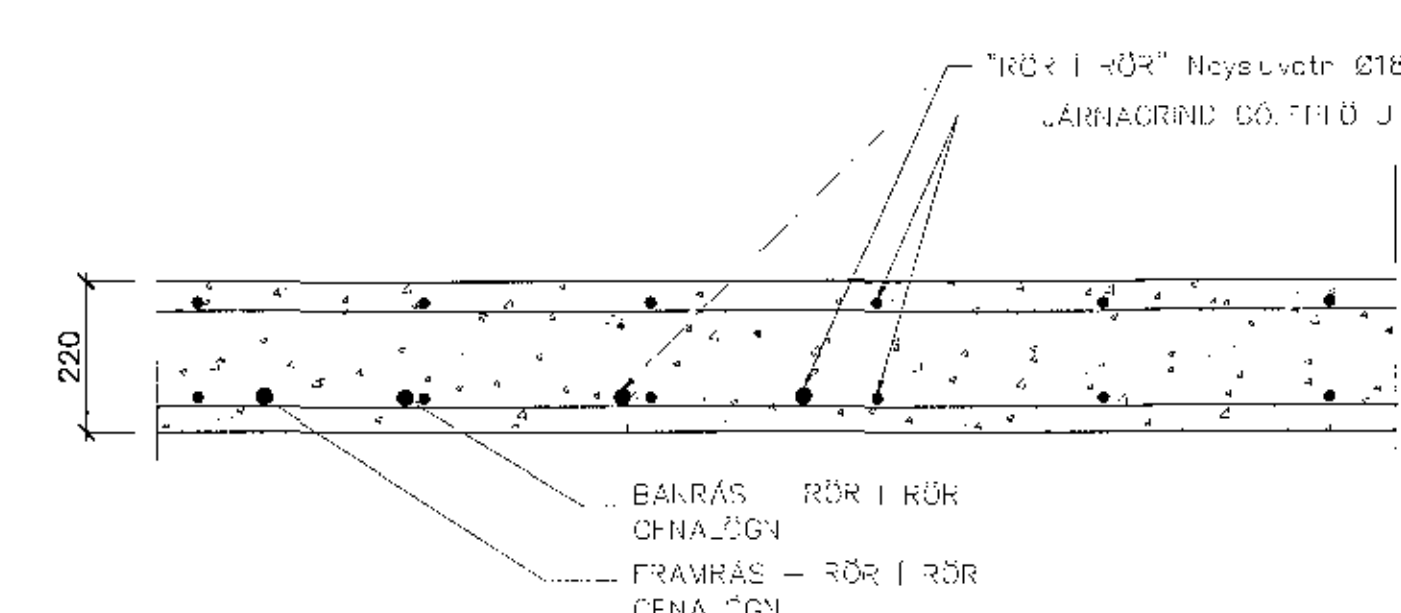

STADSETNING LAGNA HÆÐARSKILUM

OFN NR.	HÆÐ [mm]	LENGD [mm]	TEGUND	AFKÖST [W]	FJÖLDI stk.	AFKÖST [W]
101	500	1.200	21	918	1	918
102	500	1.200	21	918	1	918
103	500	600	21	459	1	459
104	500	2.000	22	2.066	1	2.066
105	500	1800	22	1.859	1	1.859
106	HANDKLÆÐAOFN			500	1	500
107	500	1800	22	1.859	1	1.859
108	500	2.000	22	2.066	1	2.066
109	500	600	21	459	1	459
110	500	1.200	21	918	1	918
111	500	1.200	21	918	1	918
112	500	1.200	21	918	1	918
113	HANDKLÆÐAOFN			500	1	500
SAMTALS W						14.358

OFN NR.	HÆÐ [mm]	LENGD [mm]	TEGUND	AFKÖST [W]	FJÖLDI stk.	AFKÖST [W]
201	500	1.200	21	918	1	918
202	500	1.200	21	918	1	918
203	500	1.200	21	918	1	918
204	500	2.000	22	2.066	1	2.066
205	500	1800	22	1.859	1	1.859
206	500	600	21	459	1	459
207	HANDKLÆÐAOFN			500	1	500
208	500	2.000	22	2.066	1	2.066
209	500	1800	22	1.859	1	1.859
210	500	1.200	21	918	1	918
211	500	1.200	21	918	1	918
212	500	1.200	21	918	1	918
213	HANDKLÆÐAOFN			500	1	500
214	500	600	21	459	1	459
SAMTALS W						15.276

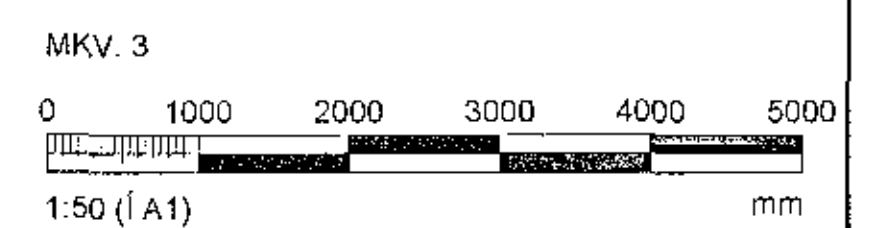

ARITUN SAMRÆMINGARHÖNNUNARFRAGAÞRÁKJÓSSON
1906-2017

BREYTINGAR
NR. DASS. BREYTING SP.
1 11.6.2017 FRUMTUGAFA JPU

NEW NORDIC
engineering

NEW NORDIC ENGINEERING ehf. hl. 520614-1450
HÚÐASMÁRI 18, 201 KÓPAVOGUR
rne@new-nordic.eu, Sími 554-4080

SAMÞYKKT JÓKULL JÓNSSON 270575-4208

VERK
STUÐLASKARÐ 3
HAFNARFIRÐI

TEKNIKG
SERUÞPRÁTTUR
OFNLAGNIR
GRUNNMYNDIR

FRUMTUGAFA JJ	TEKNIKG JJ	YFRIFERÐ JVB	SKILVINGAR 1:50	BLAÐ /A1
DAGS 01.08.2017	VERK NR. 17010	TEKNIKG P3-01	UTGÁFUR 1	