


Samþykkt þann
11 SEP 2017
Byggingarfulltrúinn í Hafnarfirði
F.h. Sigurður Steinar Jónsson

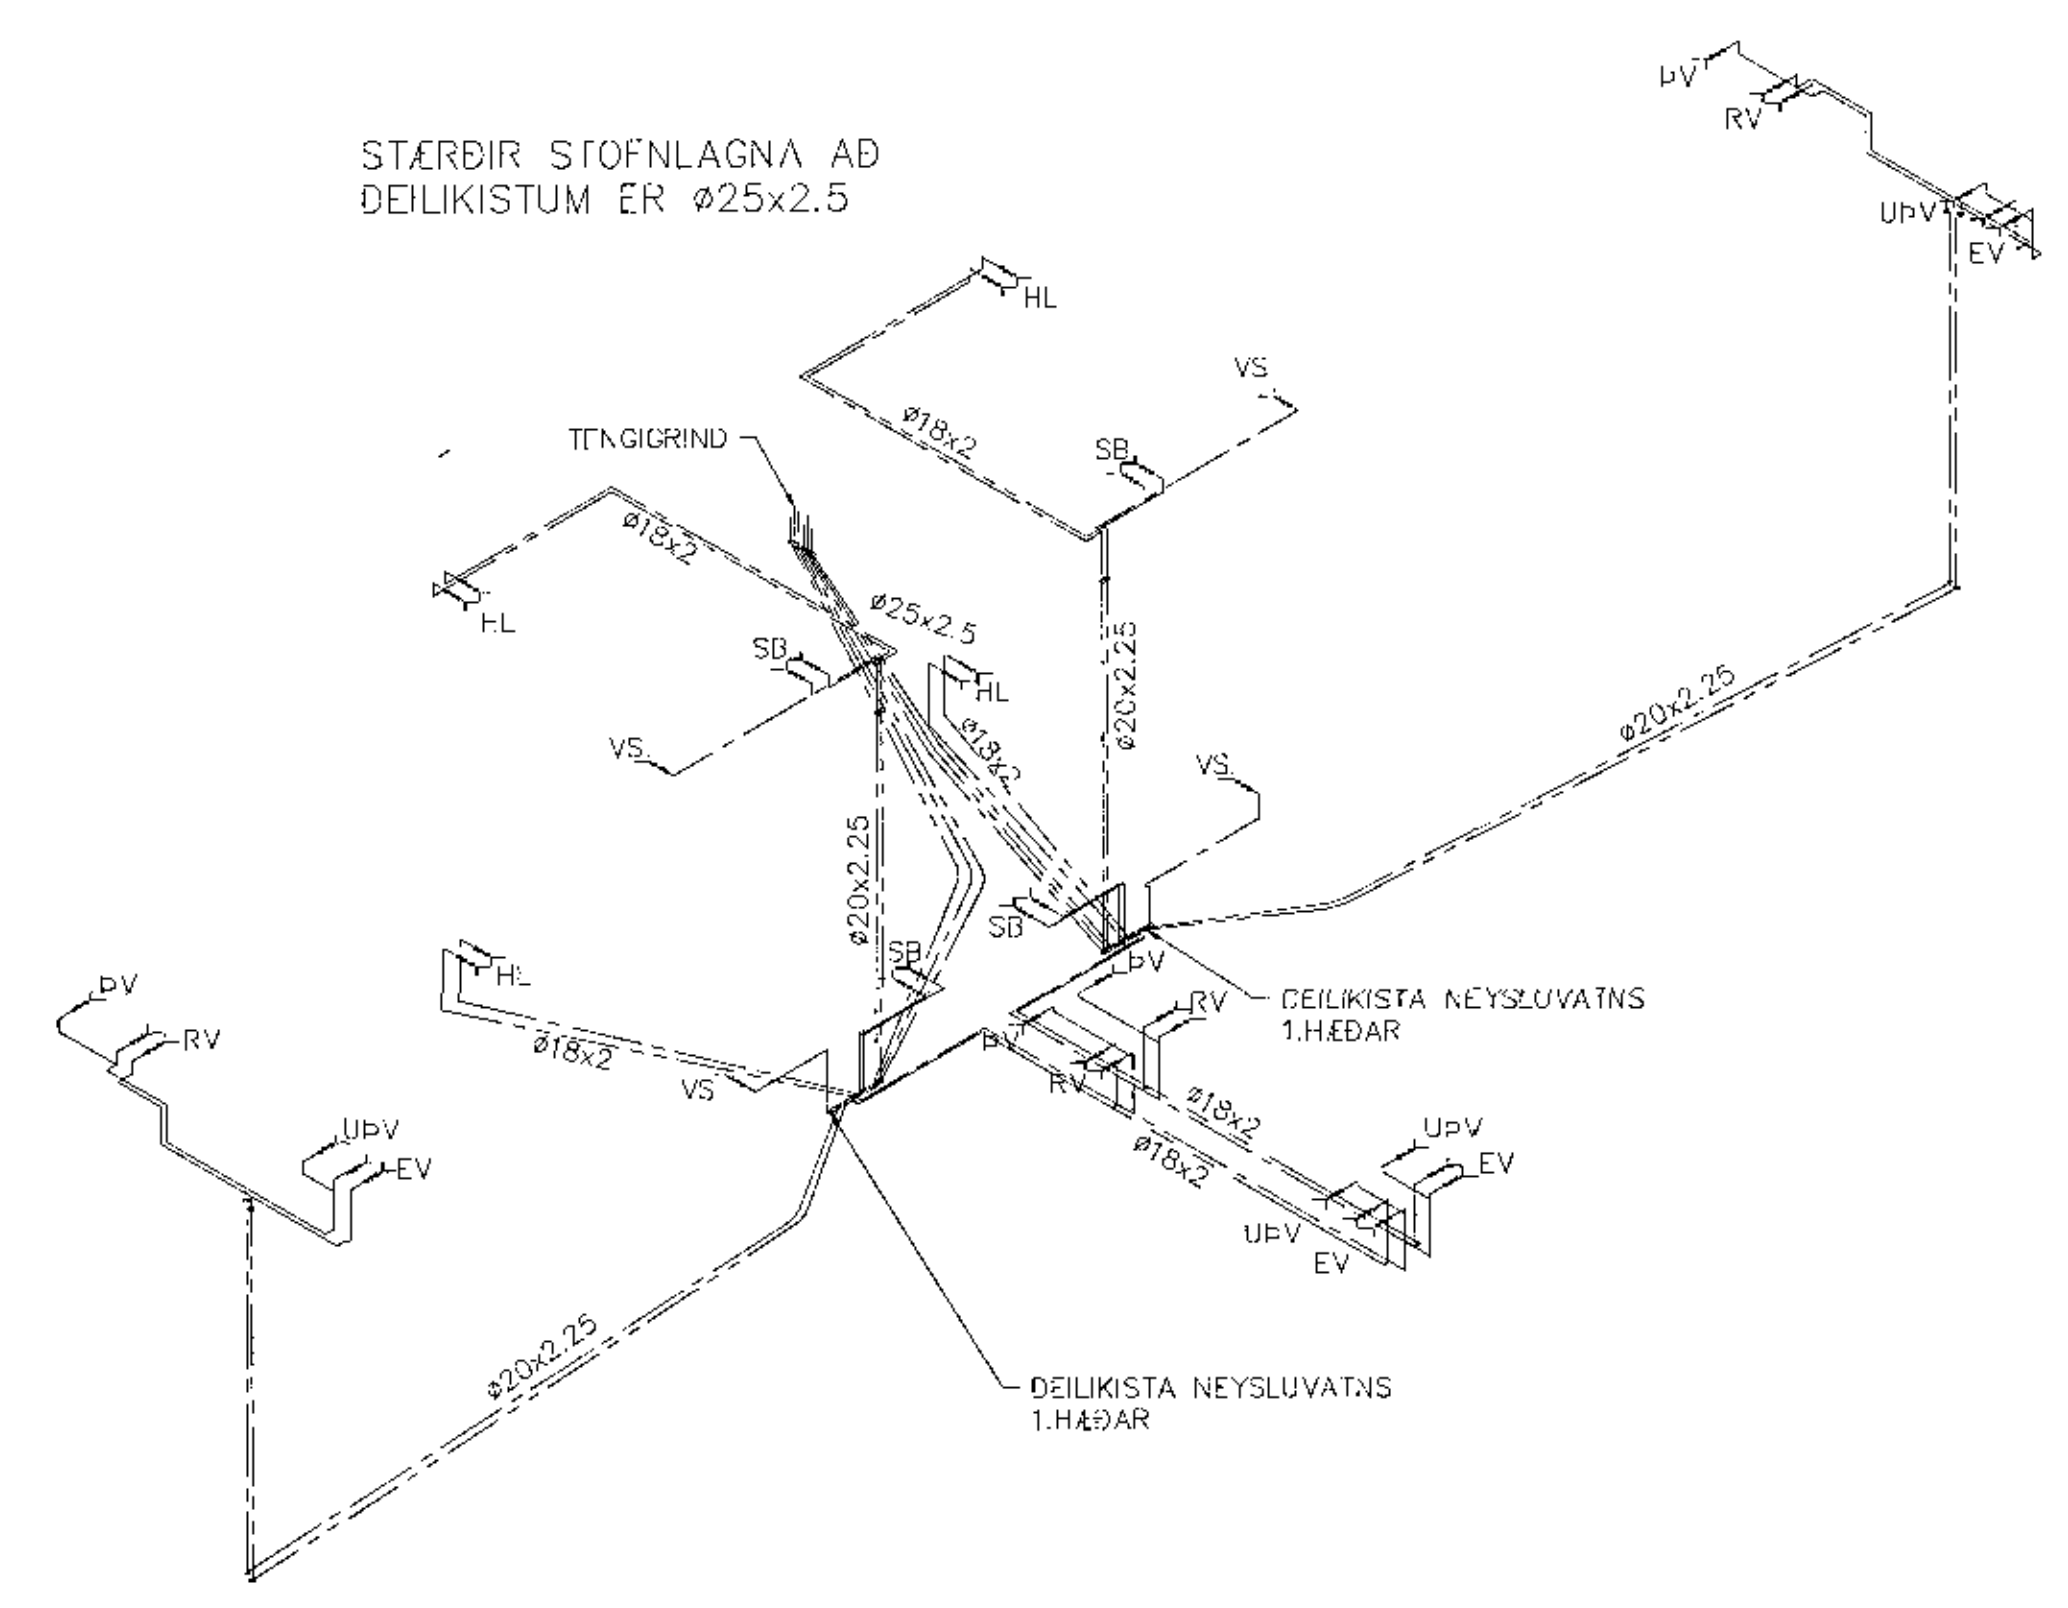

ARITUN SAMRÆMINGARHÖNNUNAR: HEGGAR MATHUSSON			
BREYTINGAR			
NR.	DAGS	BREYTING	SP.
1	20.4.2017	FRUMÚTGÁFA	JPJ
NEW NORDIC engineering			
NEW NORDIC ENGINEERING ehf. M. 520914-1450 HILDAHÁR 19, 201 KÖPAVOGUR new@newnordic.eu, Sími 664-6300			
SAMPRYKT	JÓKULL JÓNSSON	270515-4209	
VERK STUÐLASKARD 3 HAFNARFIRÐI			
TEIKNING SÉRUPPDRATTUR NEYSLUVATN RÚMMYND			
ÁRÞEYD JJ	TEIKNING JJ	ÞEYD DGT	SKALD 1:50
DAGS 20.4.2017	NETI 17010	TEIKNING P4-02	ÚTGA 1