


Samþykkt þann
20 OCT 2017
Byggingarfulltrúi HAFNARFJÖRÐUR
E. Þ. Sigurður Steinar Jónsson

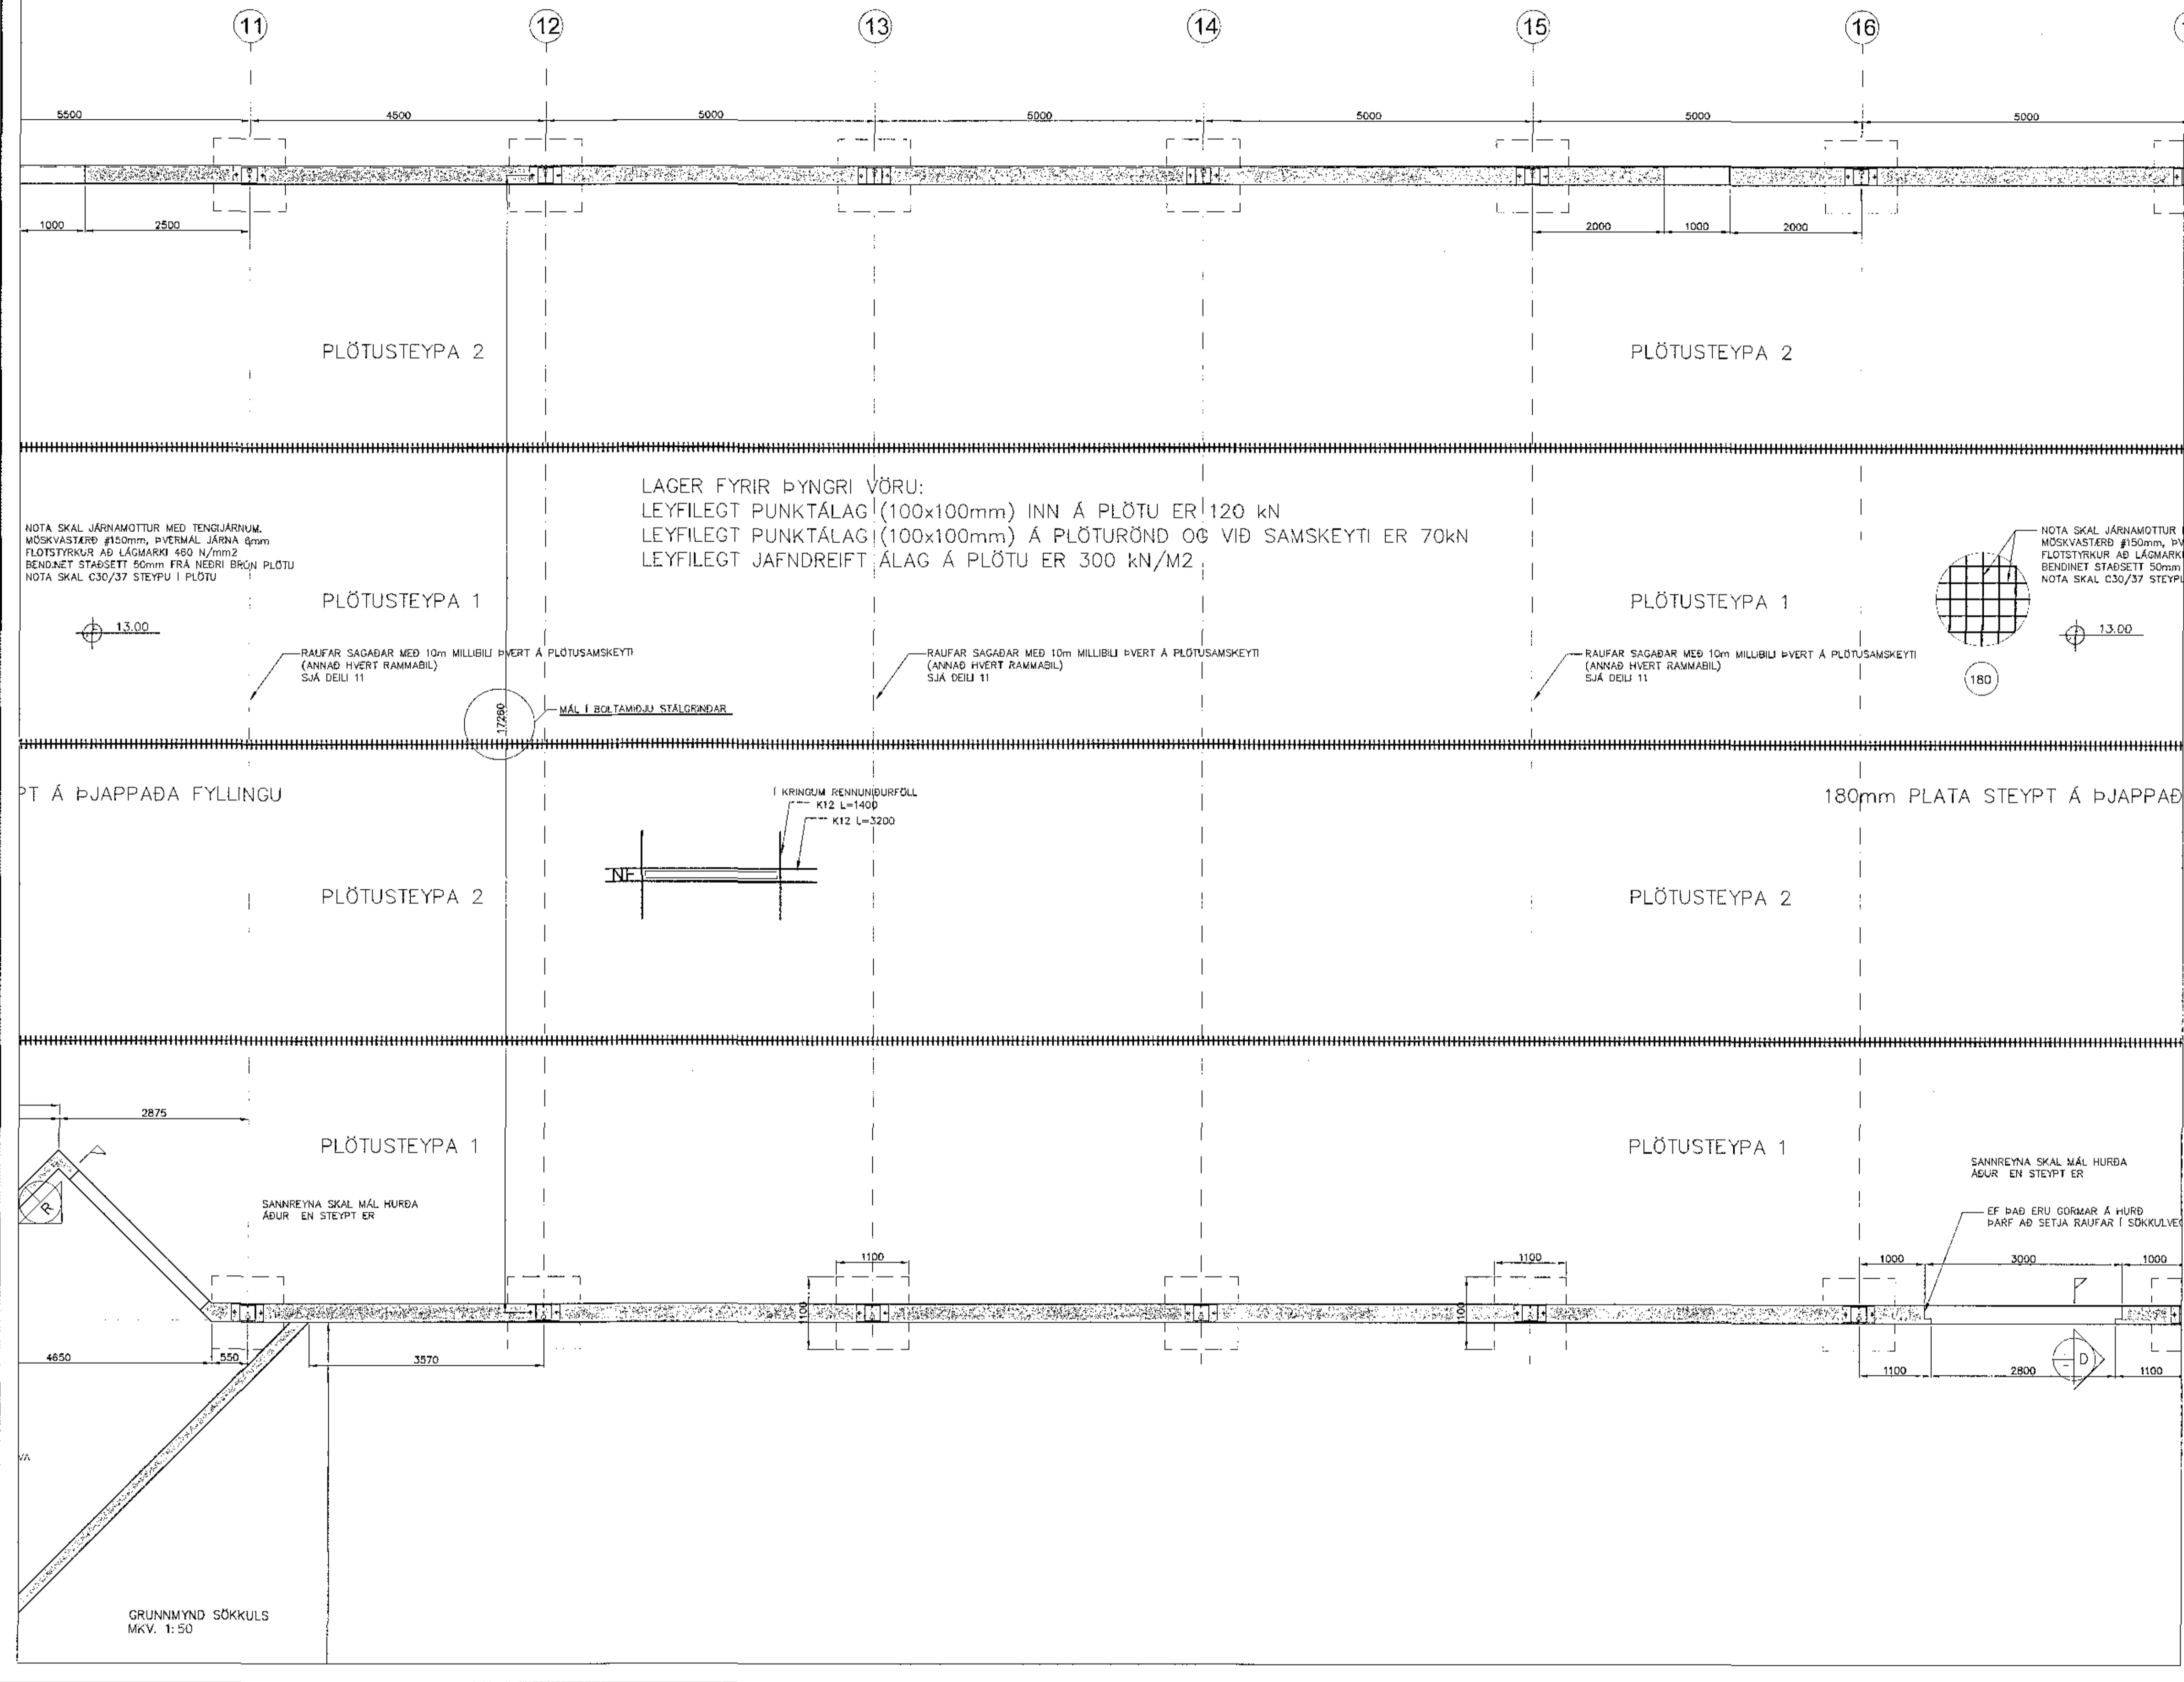

VOR TOMAS ELLERT TOMASSON
 VERKFRÆÐINGUR M.S.C.E. - VFI
 Sími 863 8 358 - tomasellert@gmail.com

SELHELLA 4 - HAFNARFJÖRÐUR

BURDARVIRKI	ef
GRUNNMYND SÖKKULS	ef 1:50
SKÝRINGAR	ef
Númer 17001	Töluskipti 17001-120-U1
11.09.2017	122

201170-3979