
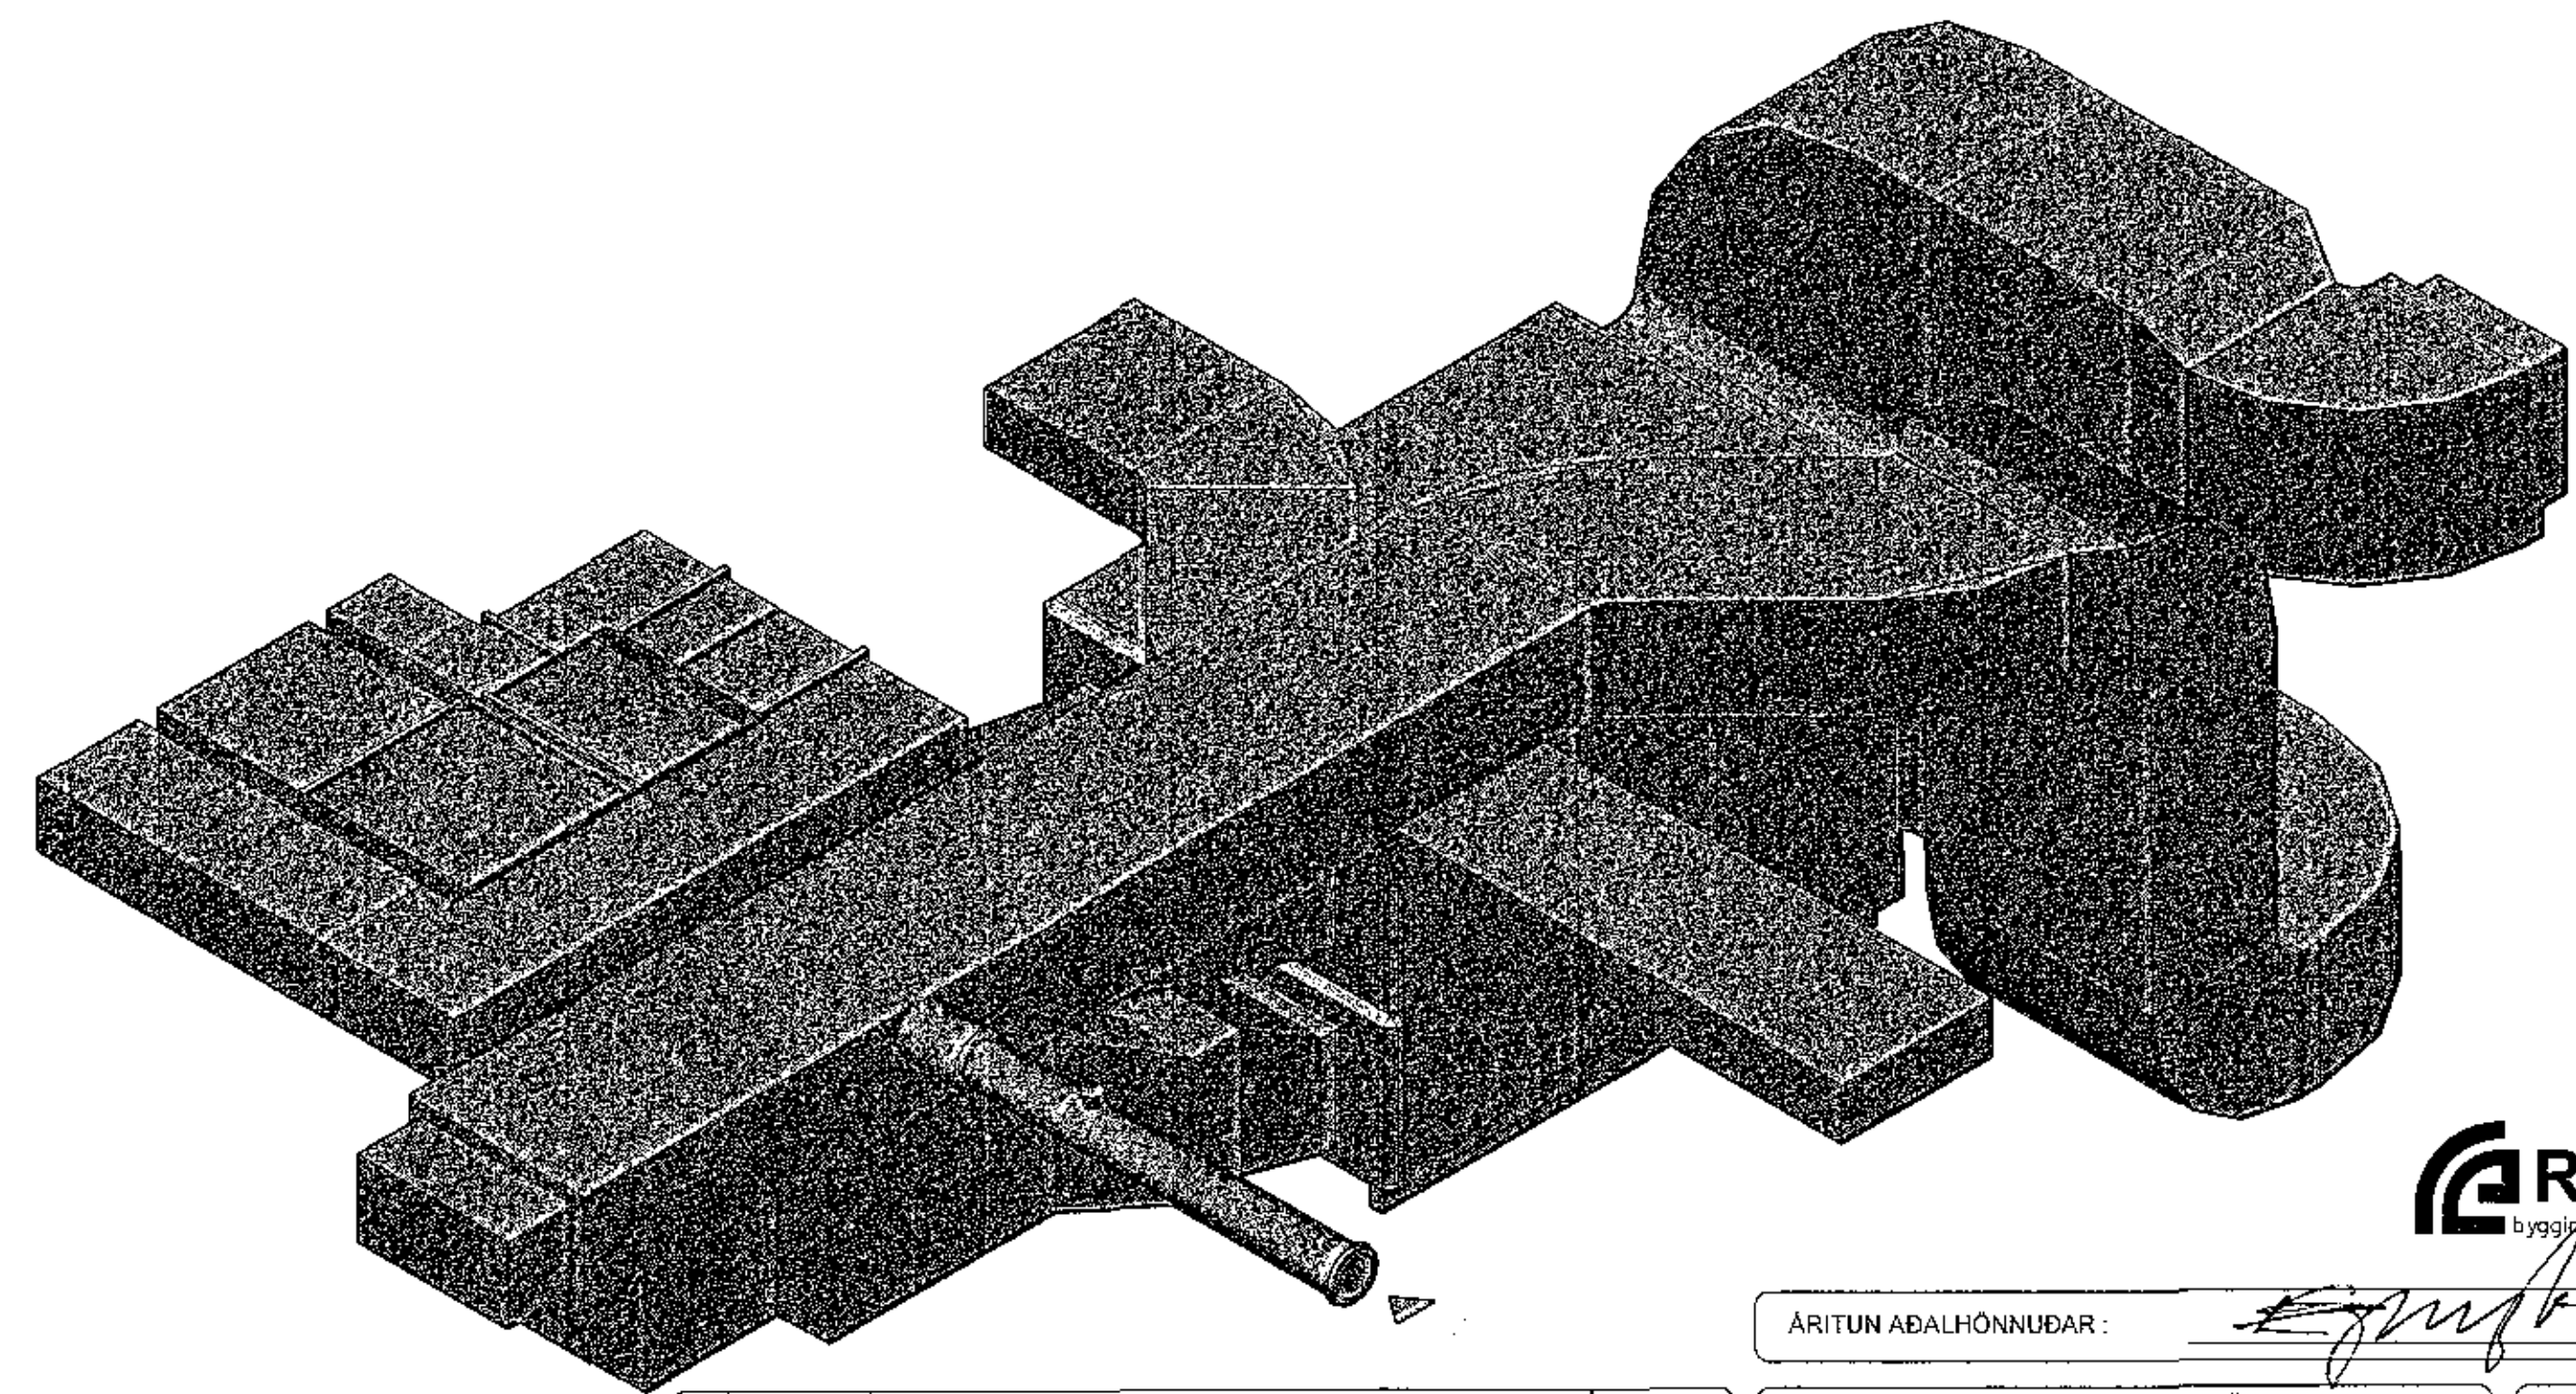


Samþykkt þann
29 OCT 2017
Byggingarfulltrúi / Hafnarfjörður
F. Þ. Sigurður Steinar Jónsson

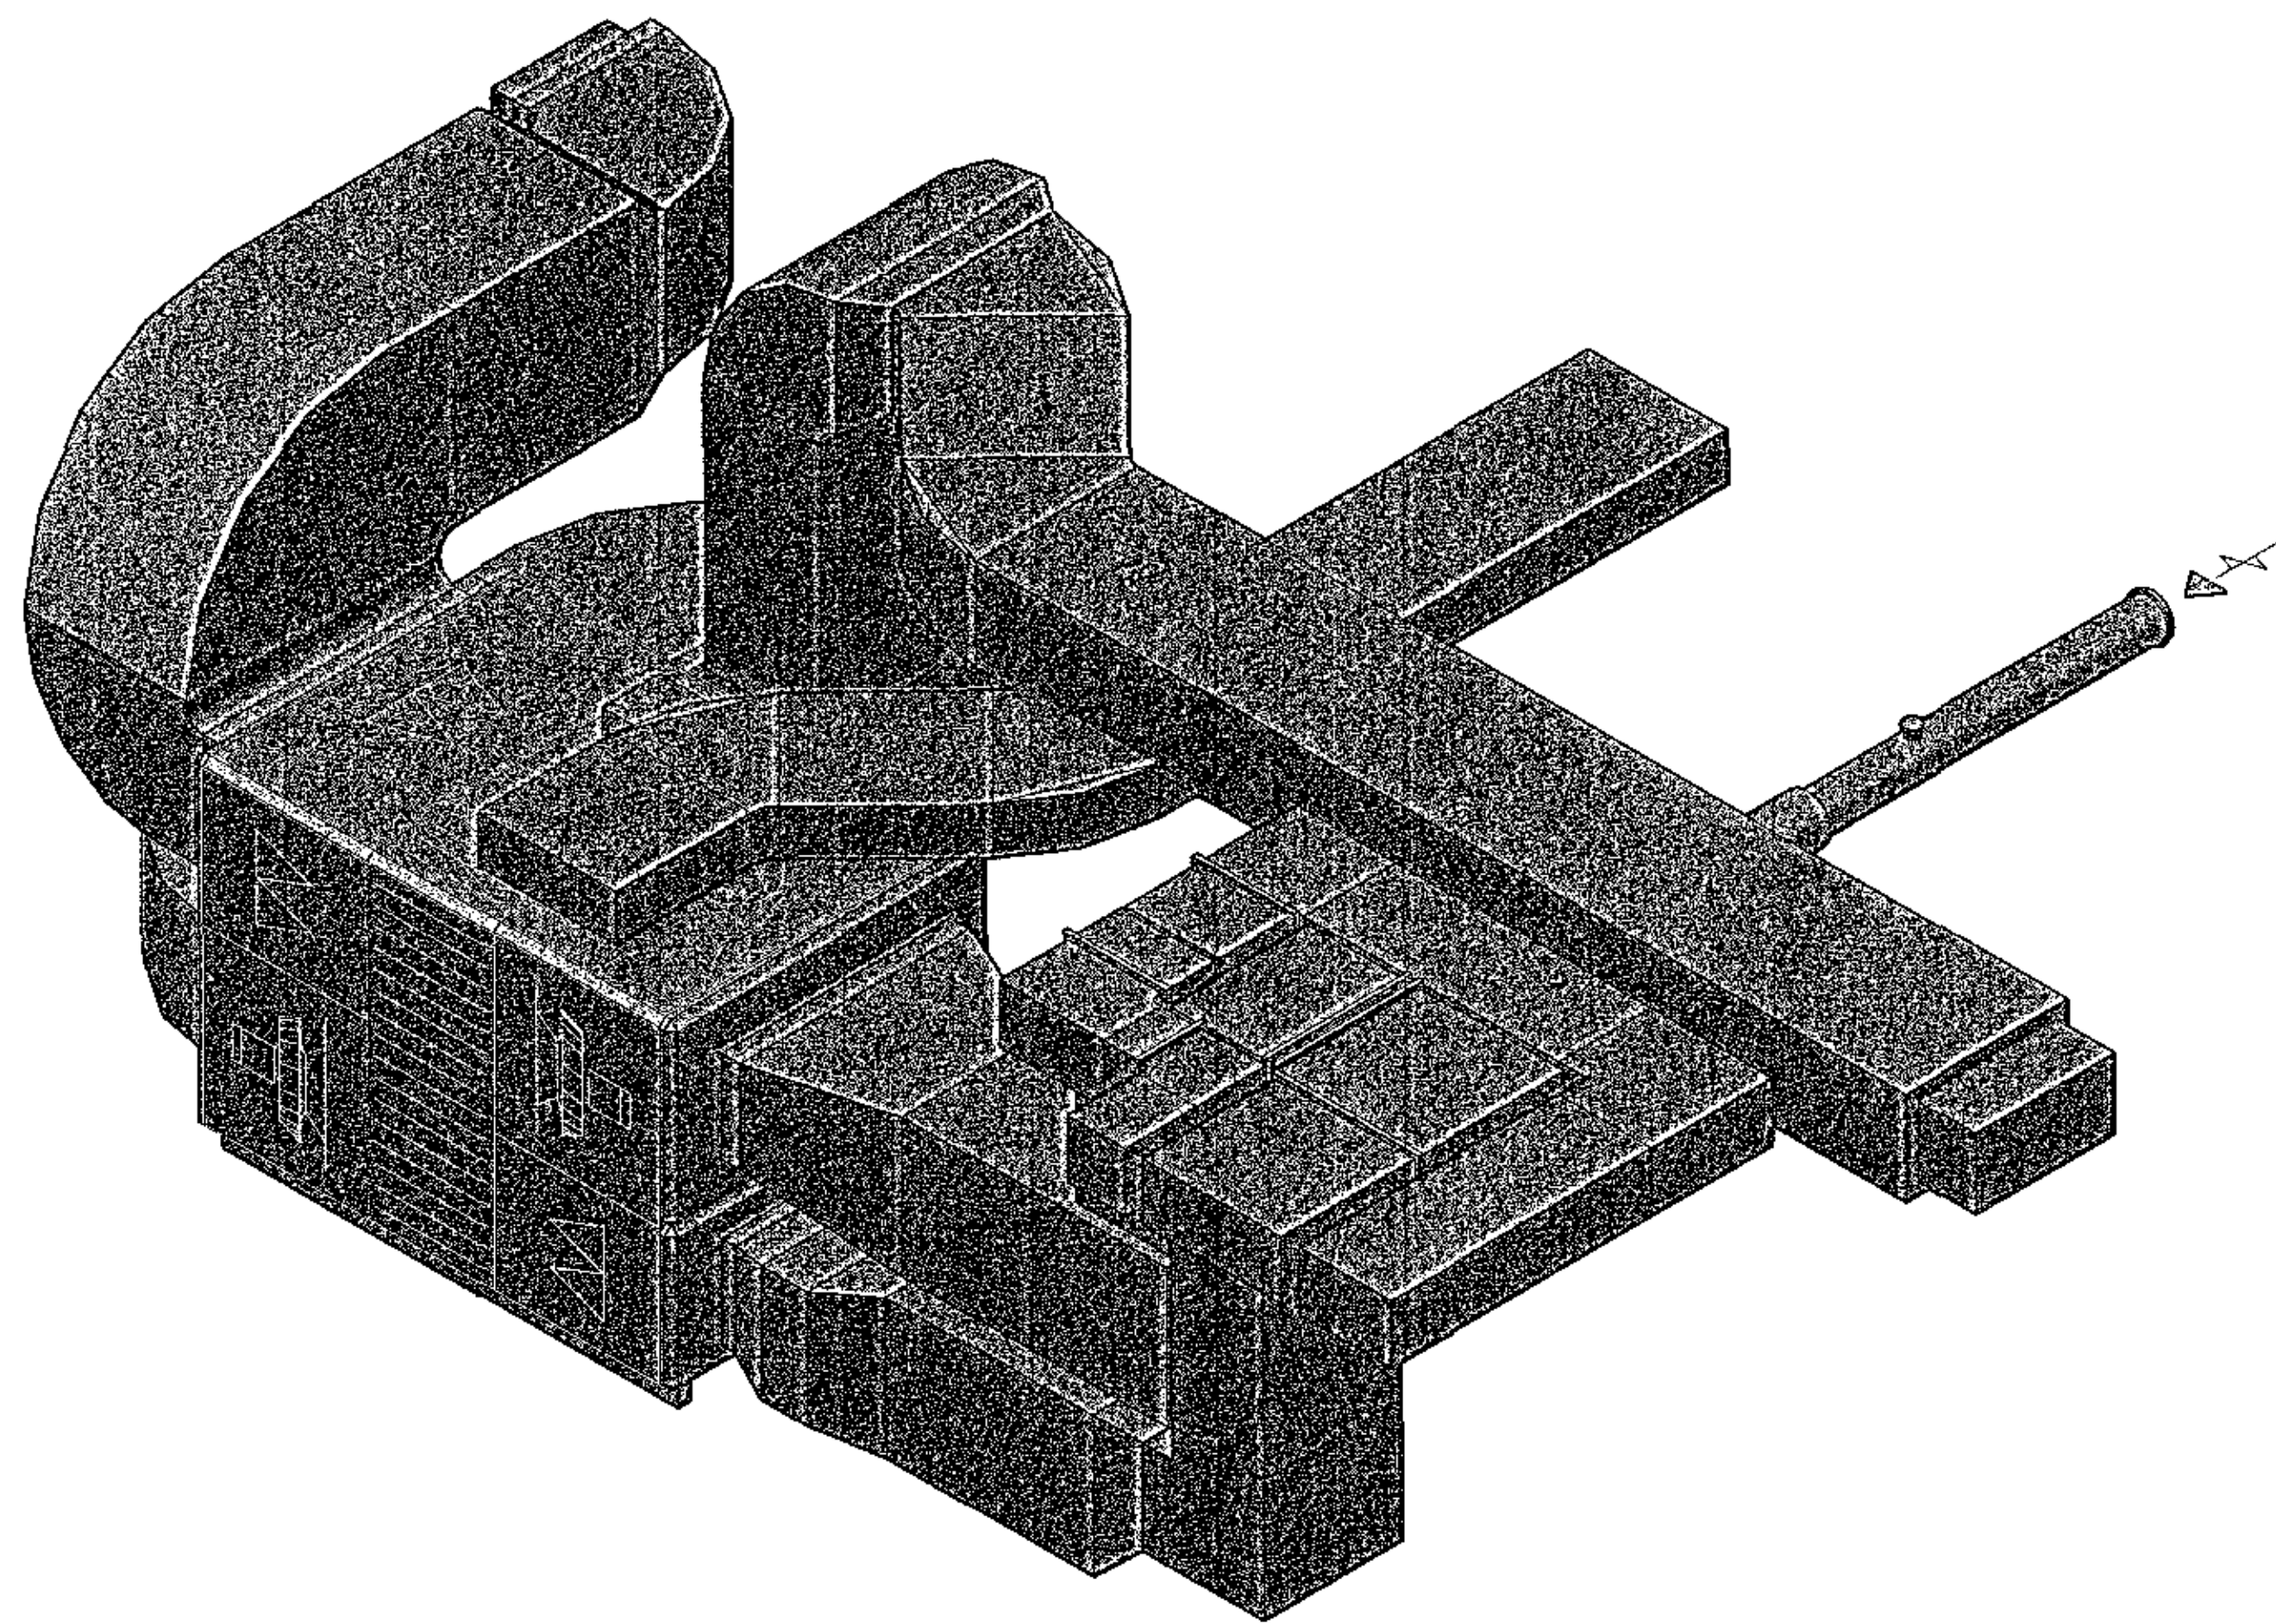

D			
C			
B			
A			
Nr.	Dags.	Breyting	Unnið af

ARITUN ABALHÖNNUÐAR: *[Signature]*

SÖLVANGSVEGUR 2, 220 - HAFNARFJÖRÐUR
ELLI / HJÓKRUNARHEIMILI
LOFTRÆSISKERFI 2 - ENDURNYJUN BÚNABAR Í TÆKNIRYMI
RUMMYNDIR

HANNAÐ: Jón K. Gunnarsson
TEIKNAD: Jón K. Gunnarsson
KVARDI: Enginn

TÍF - TÆKNIPJÓNUSTA
JÓN K. GUNNARSSON
K.T. 111 49-2919
FARBARÓTU 11
220 - HAFNARFJÖRÐUR
SÍMI 567 7899
NETFANG TÍF@SÍMNET.IS

DAGS: Júní 2017
NÚMÉR: 221-303

Ríkiseignir
byggja, land og auðindir