




GK Góðkæpt á fullingargrunni gálf

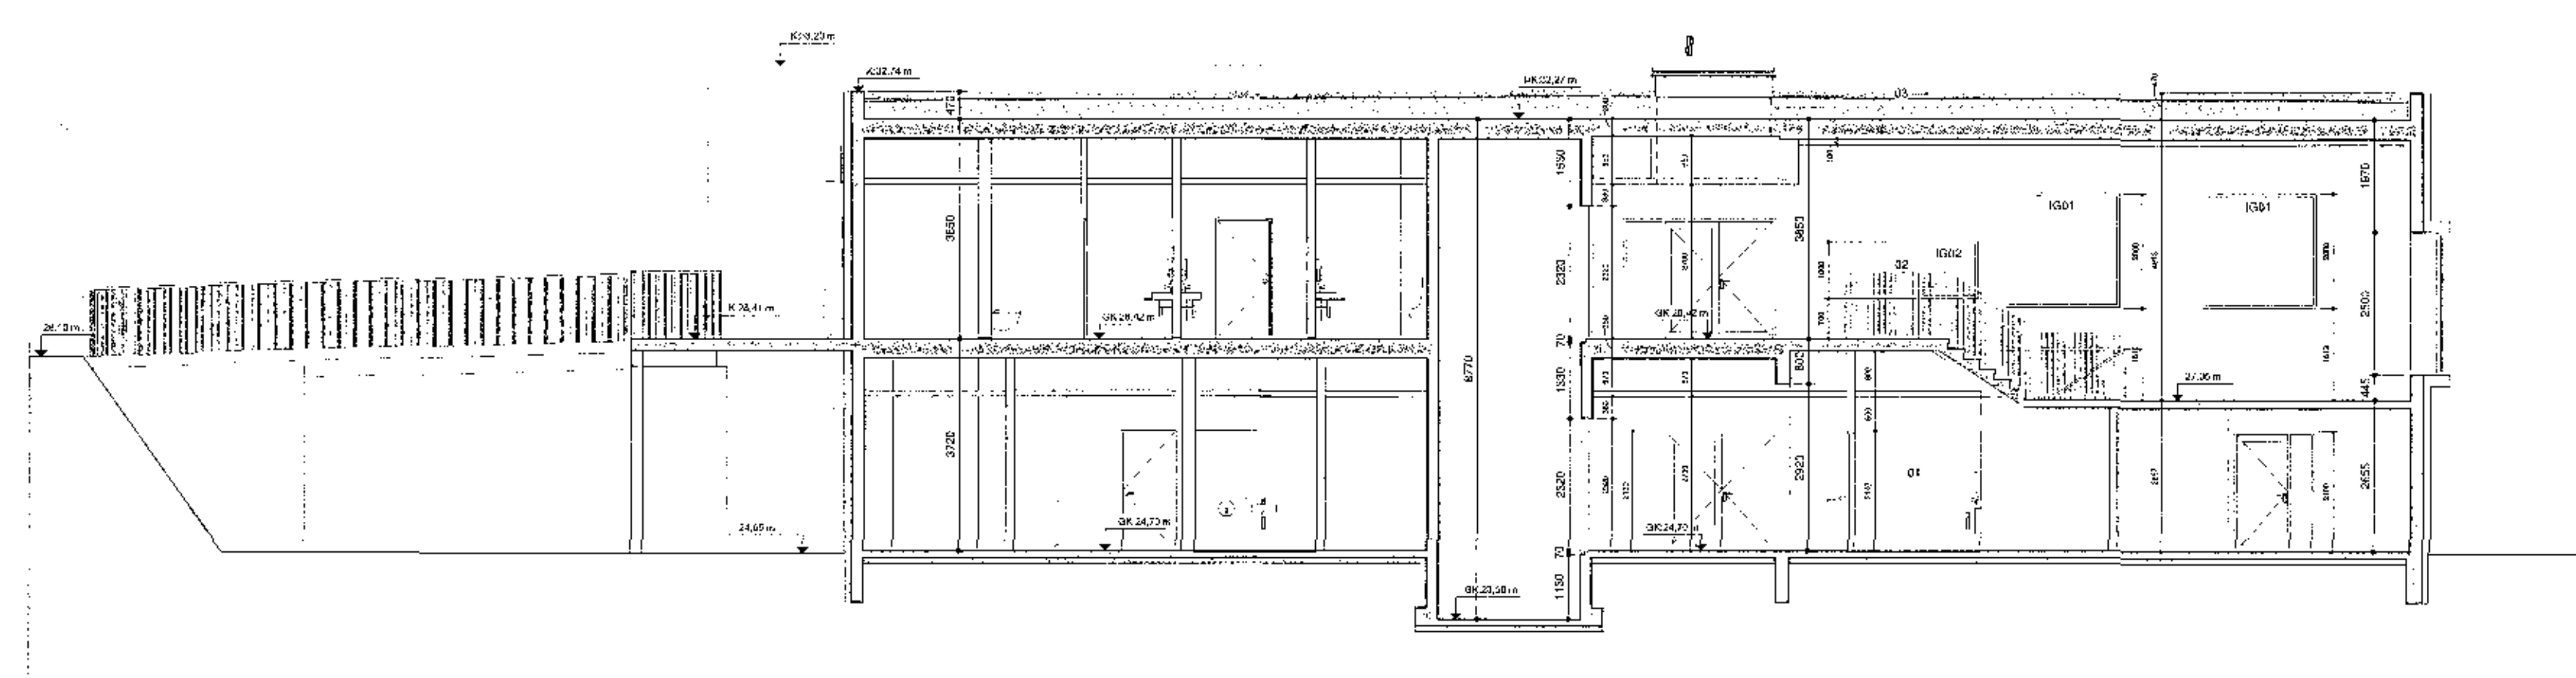


Sneiðing C1-C1
 mkv: 1 : 50

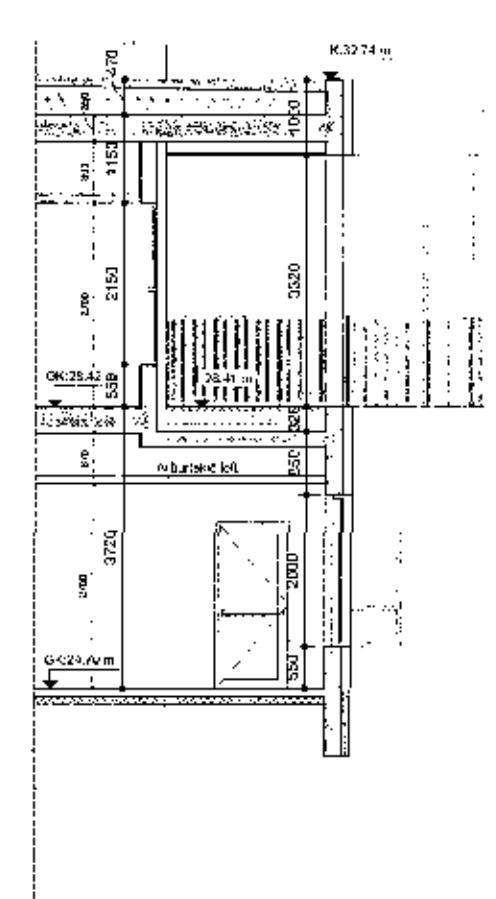

Sneiðing C4-C4
 mkv: 1 : 50

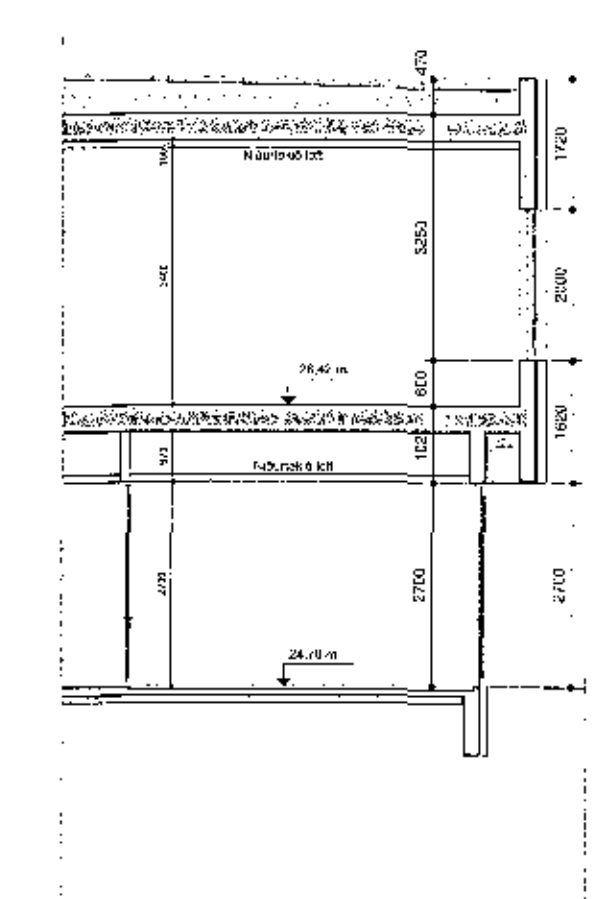

Sneiðing C2-C2
 mkv: 1 : 50

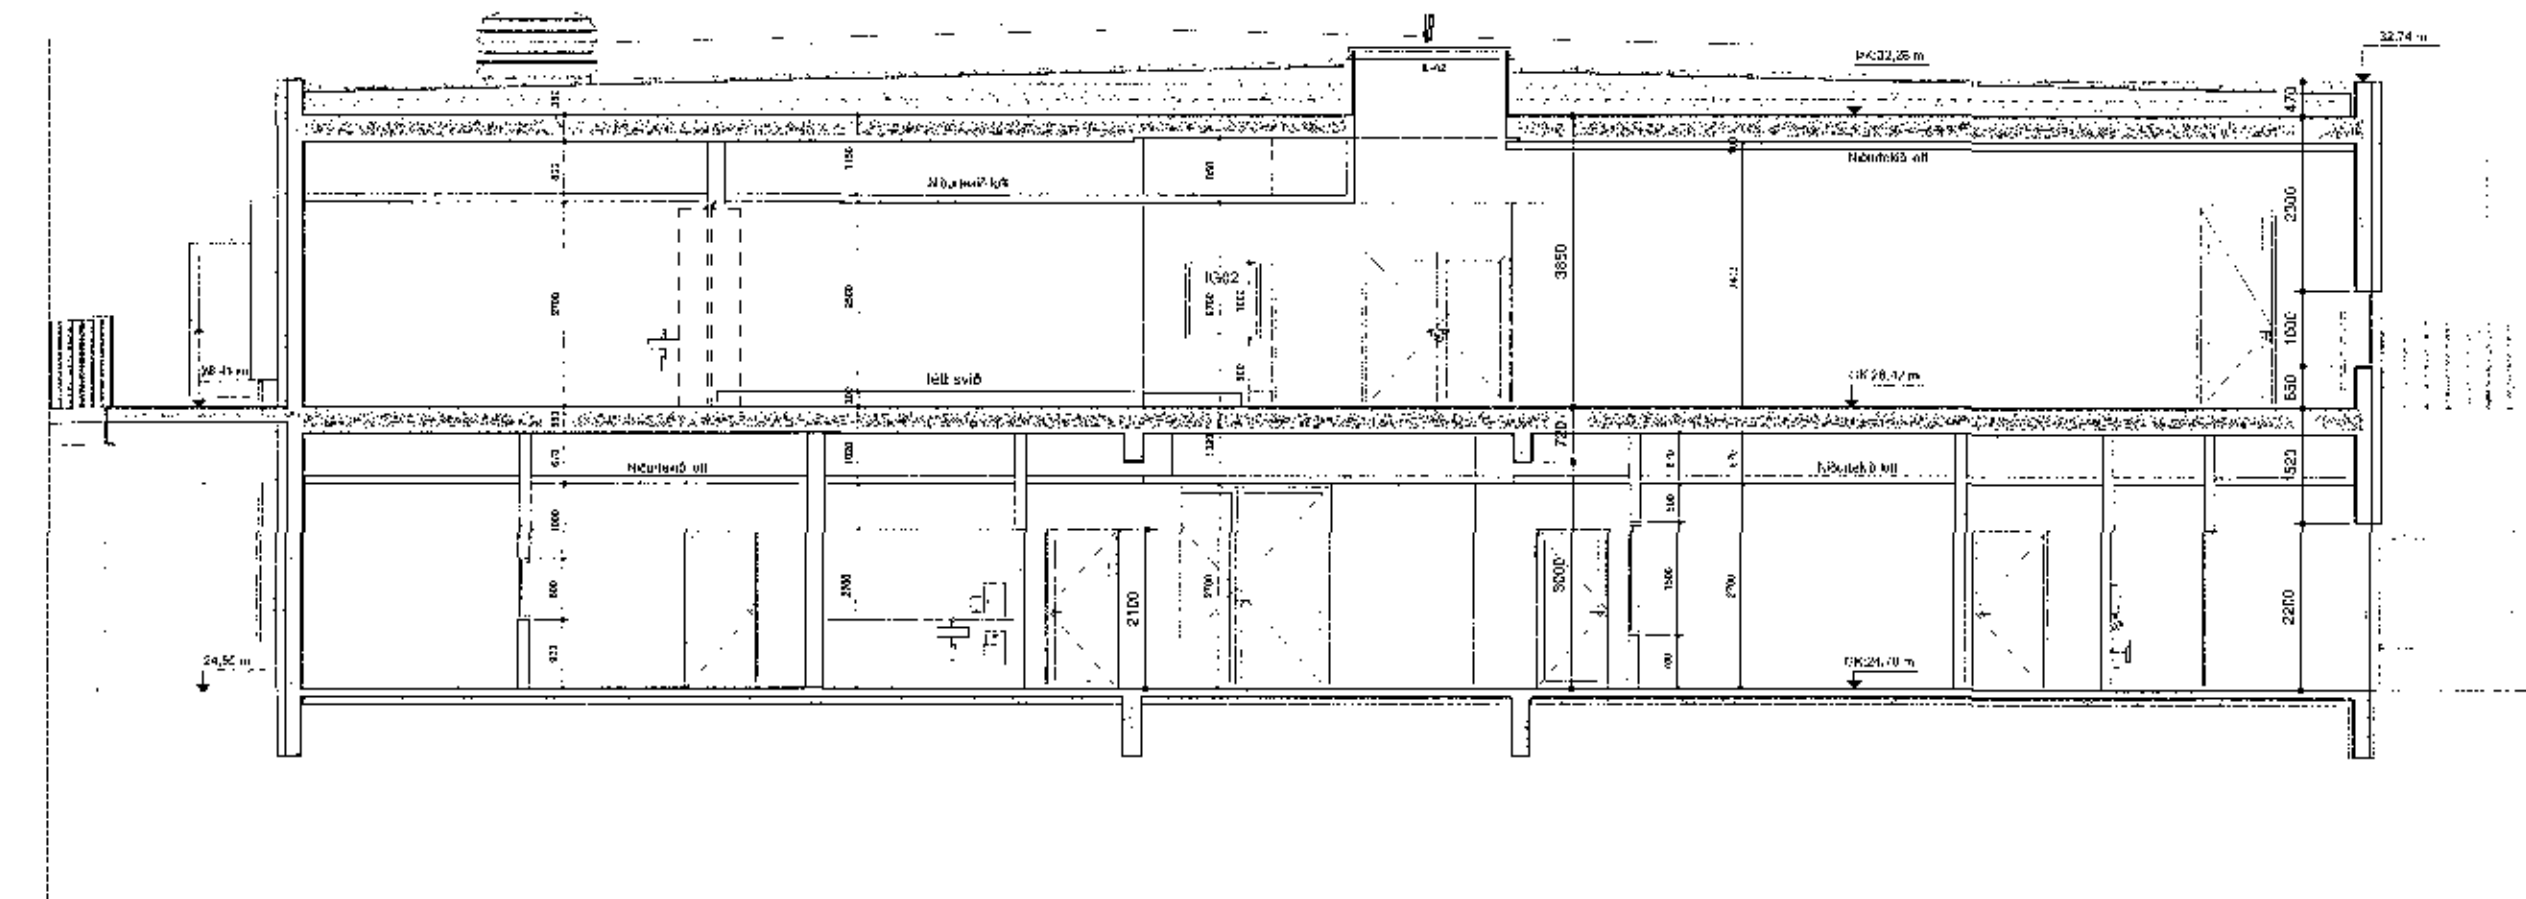

Sneiðing C3-C3
 mkv: 1 : 50

Hädegisskarð 1, Hafnarfirði
 Skóli
 Verkleiningur
 Sneiðingar C1-C1 til C4-C4
 484-02 04 2.2-03

Tark
 ARKITEKTAR
 484-02 04 2.2-03
 484-02 04 2.2-03