


Byggingafultrúi Hafnarfjarðar  
Móttekið þann  
06 DEC 2017  
*hmj*

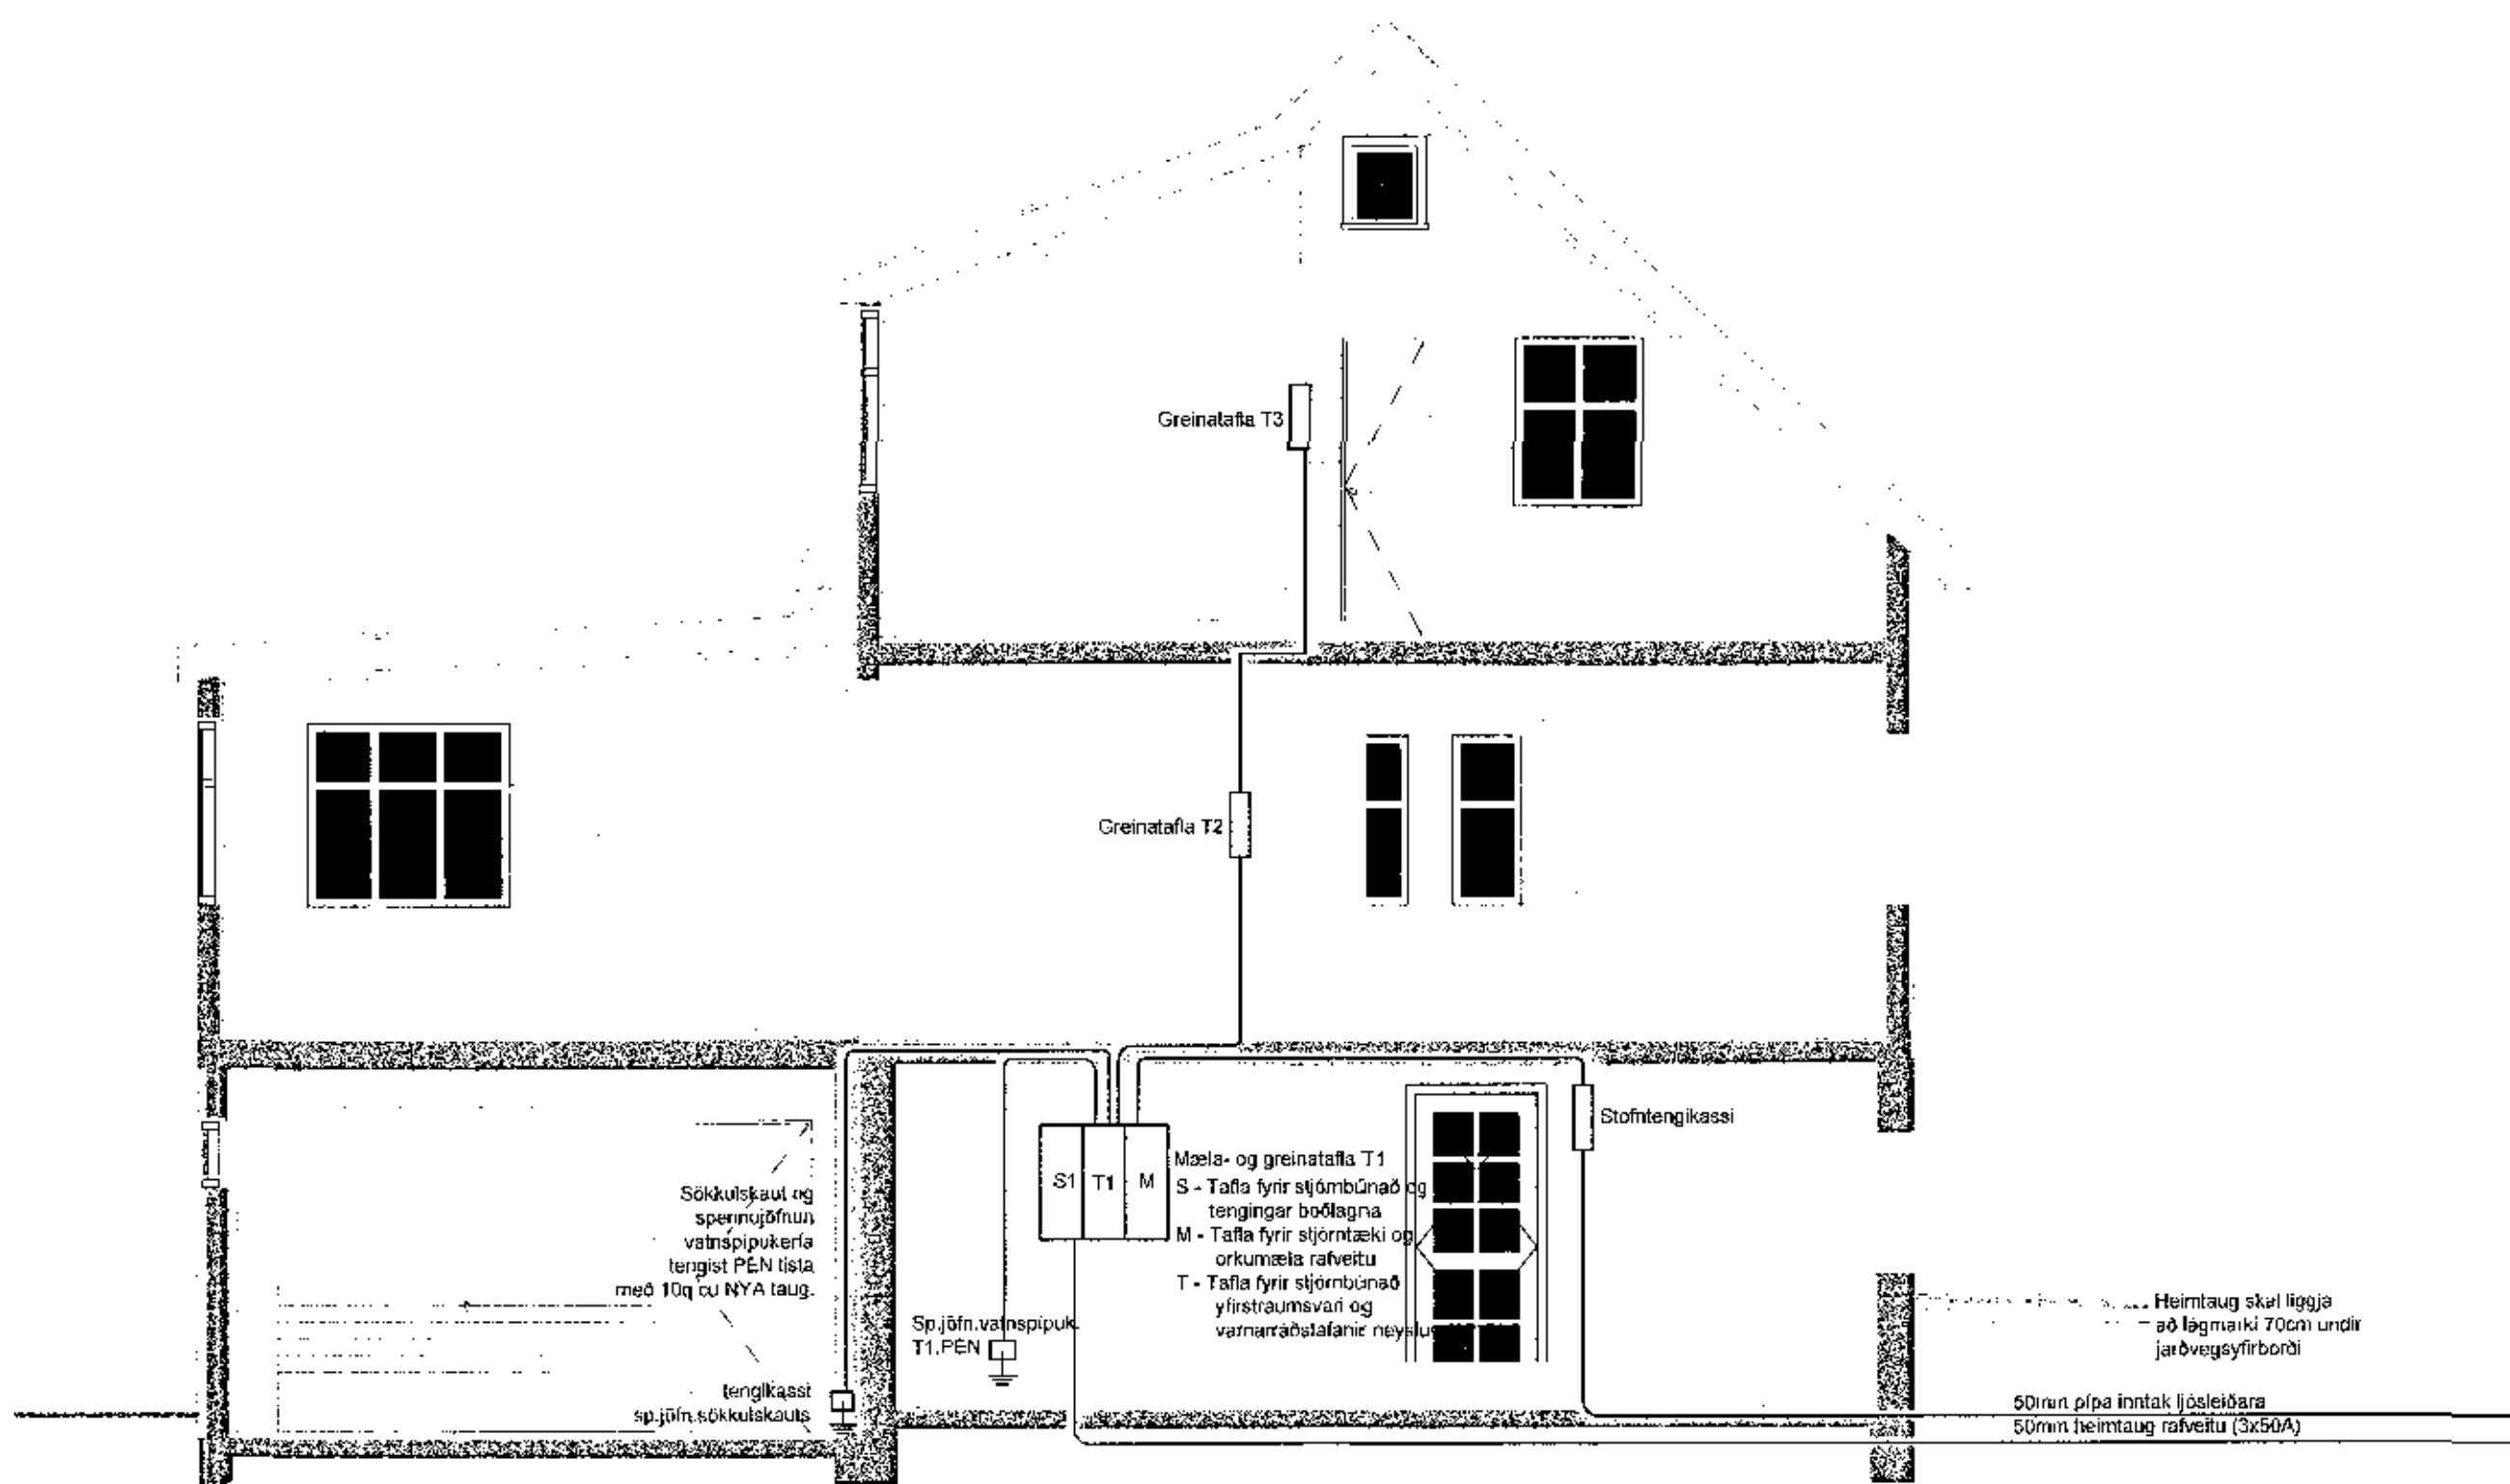

*1406644314*  
*Valur Benediktsson*  
*170570-3711*

**LJÓSGJAFINN ehf**  
GLERÁRGÖTU 32, 600 AKUREYRI  
www.ljosgjafinn.is Sími 460-7799-kt 561105-0400

DRÖG	1:50			
DRÖG	RID	RID	VB	JAFNA

**Teiknistofan Róm**

Stofnun  
Raftegnateikningar

Súðurgata 74  
Hafnarfjarður

Stofnun  
020 899 1430  
Magna Magnússon, kt. 143054-5209  
Magnus Valur Benediktsson, kt. 170570-3719  
Ragnar Ingi Davíðsson, kt. 256091-3140

01.10.2017 117173  
VB 190570-3719